
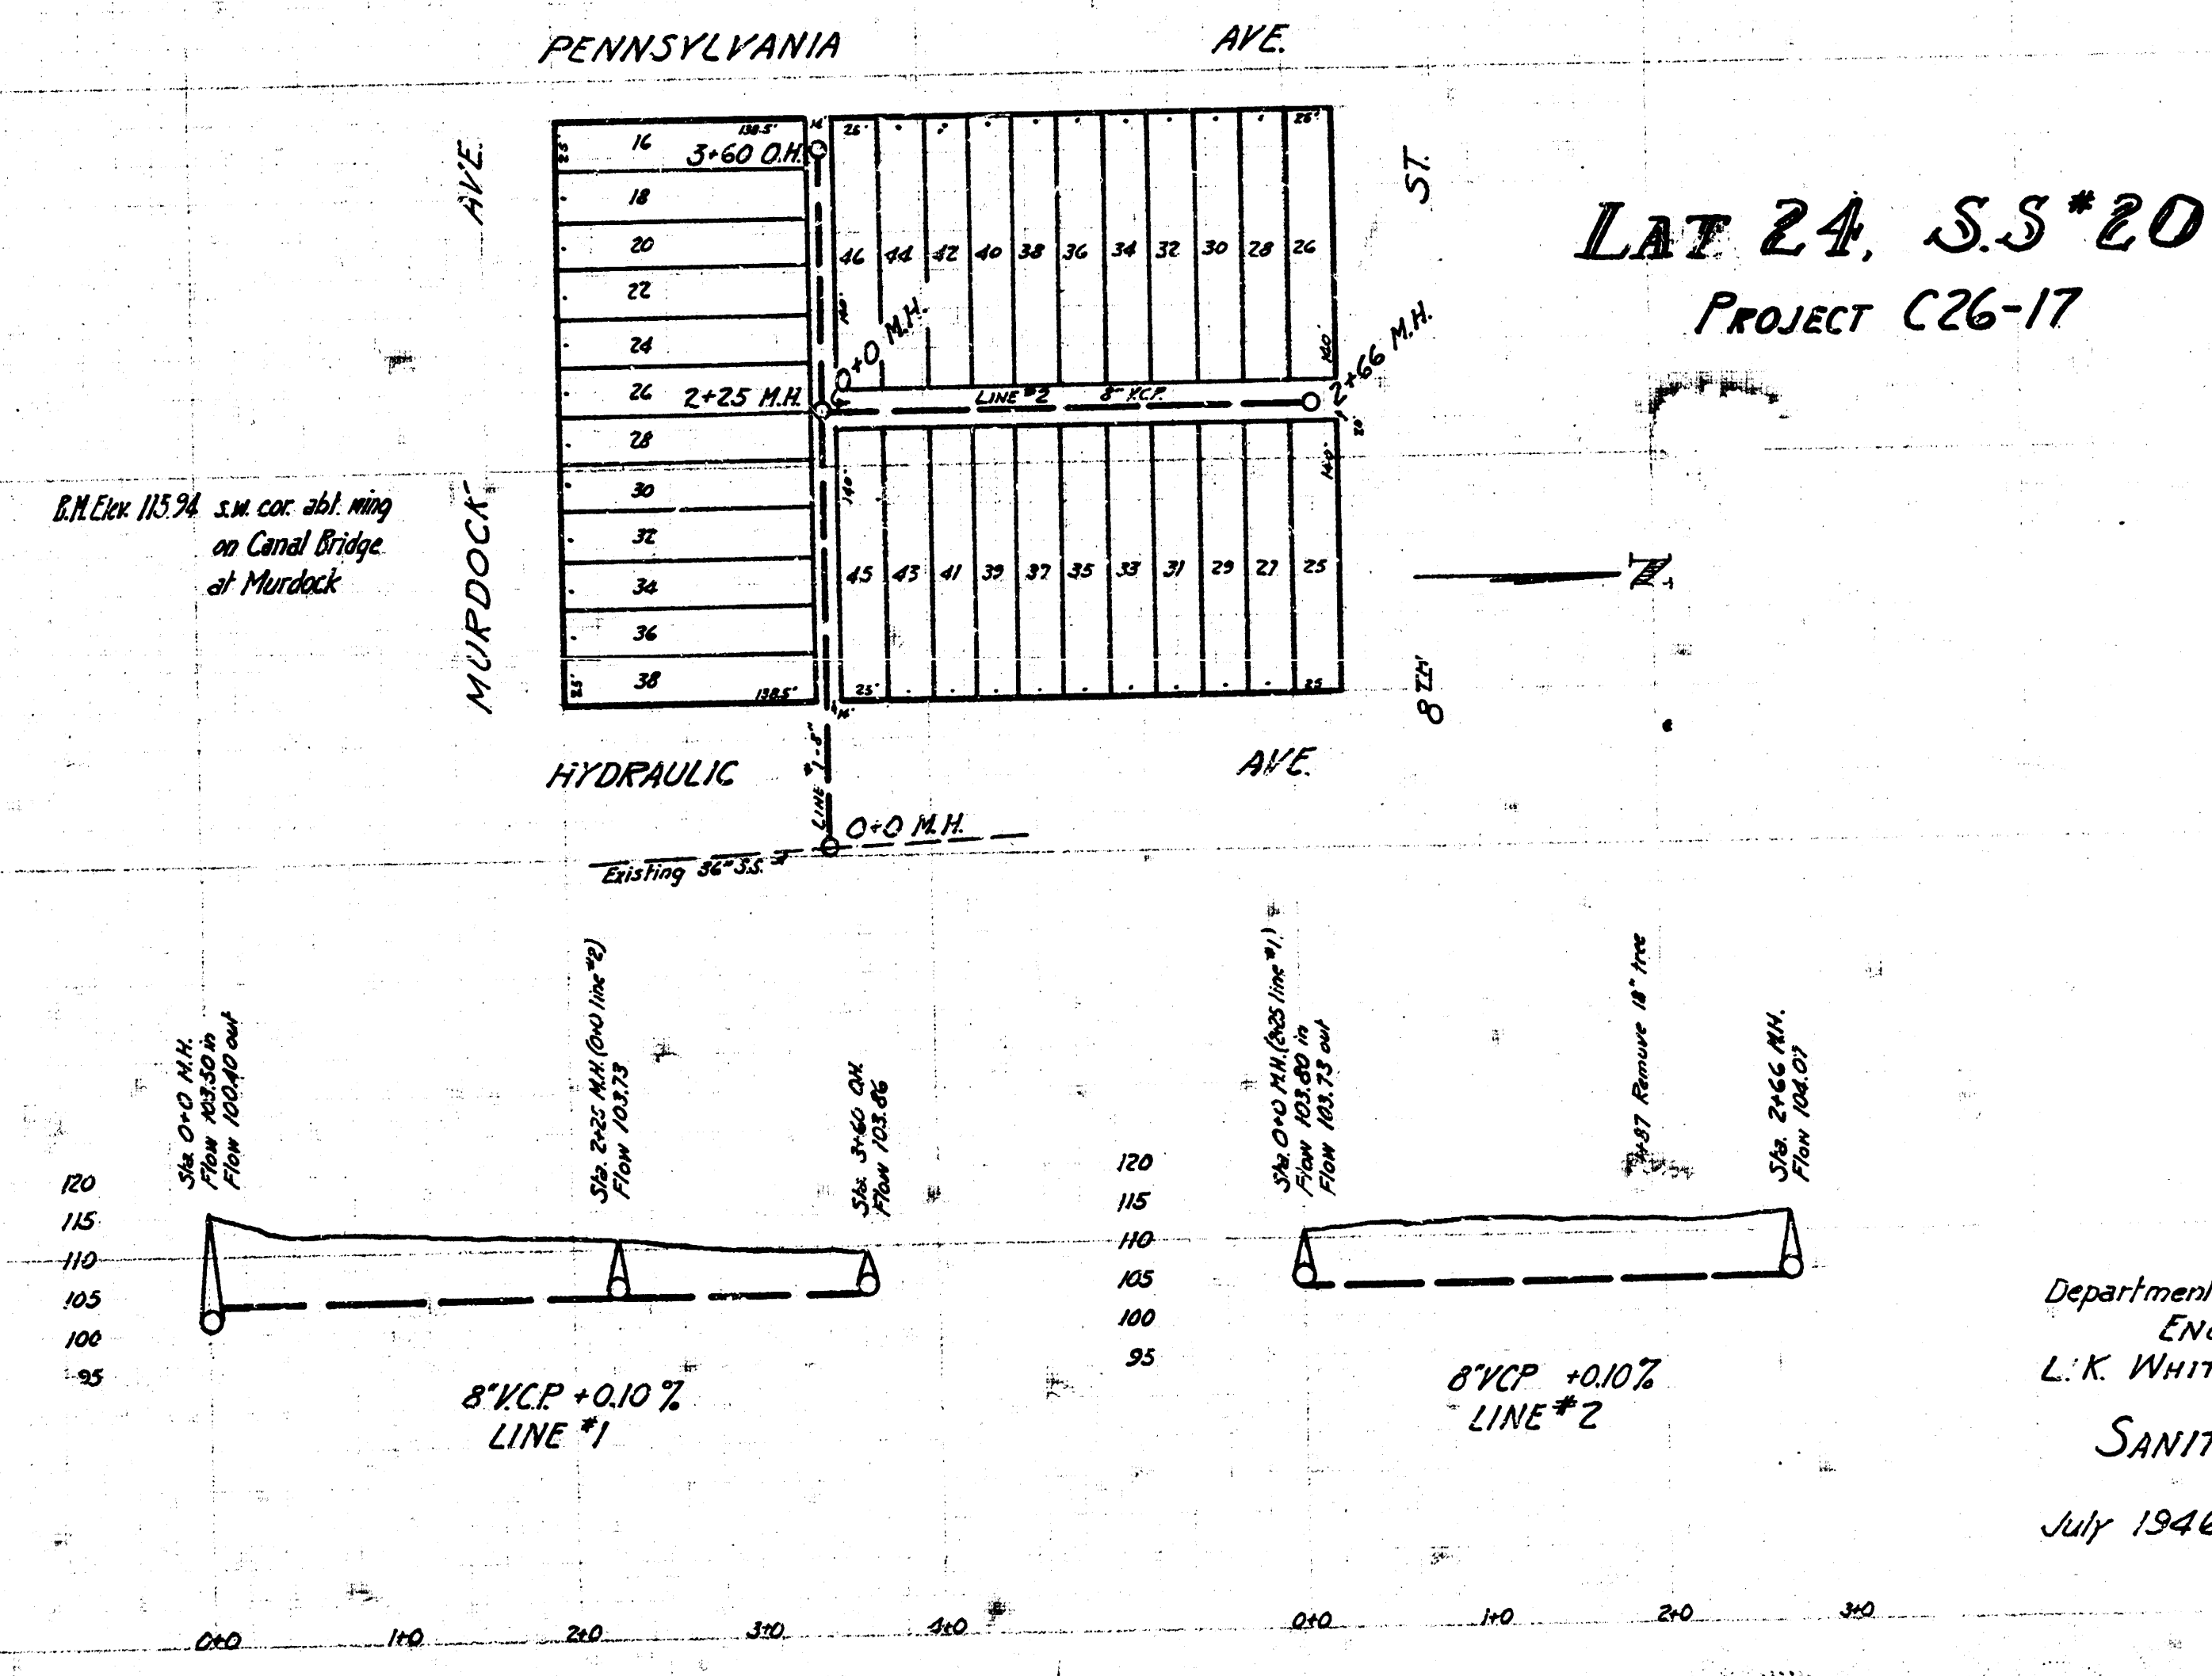
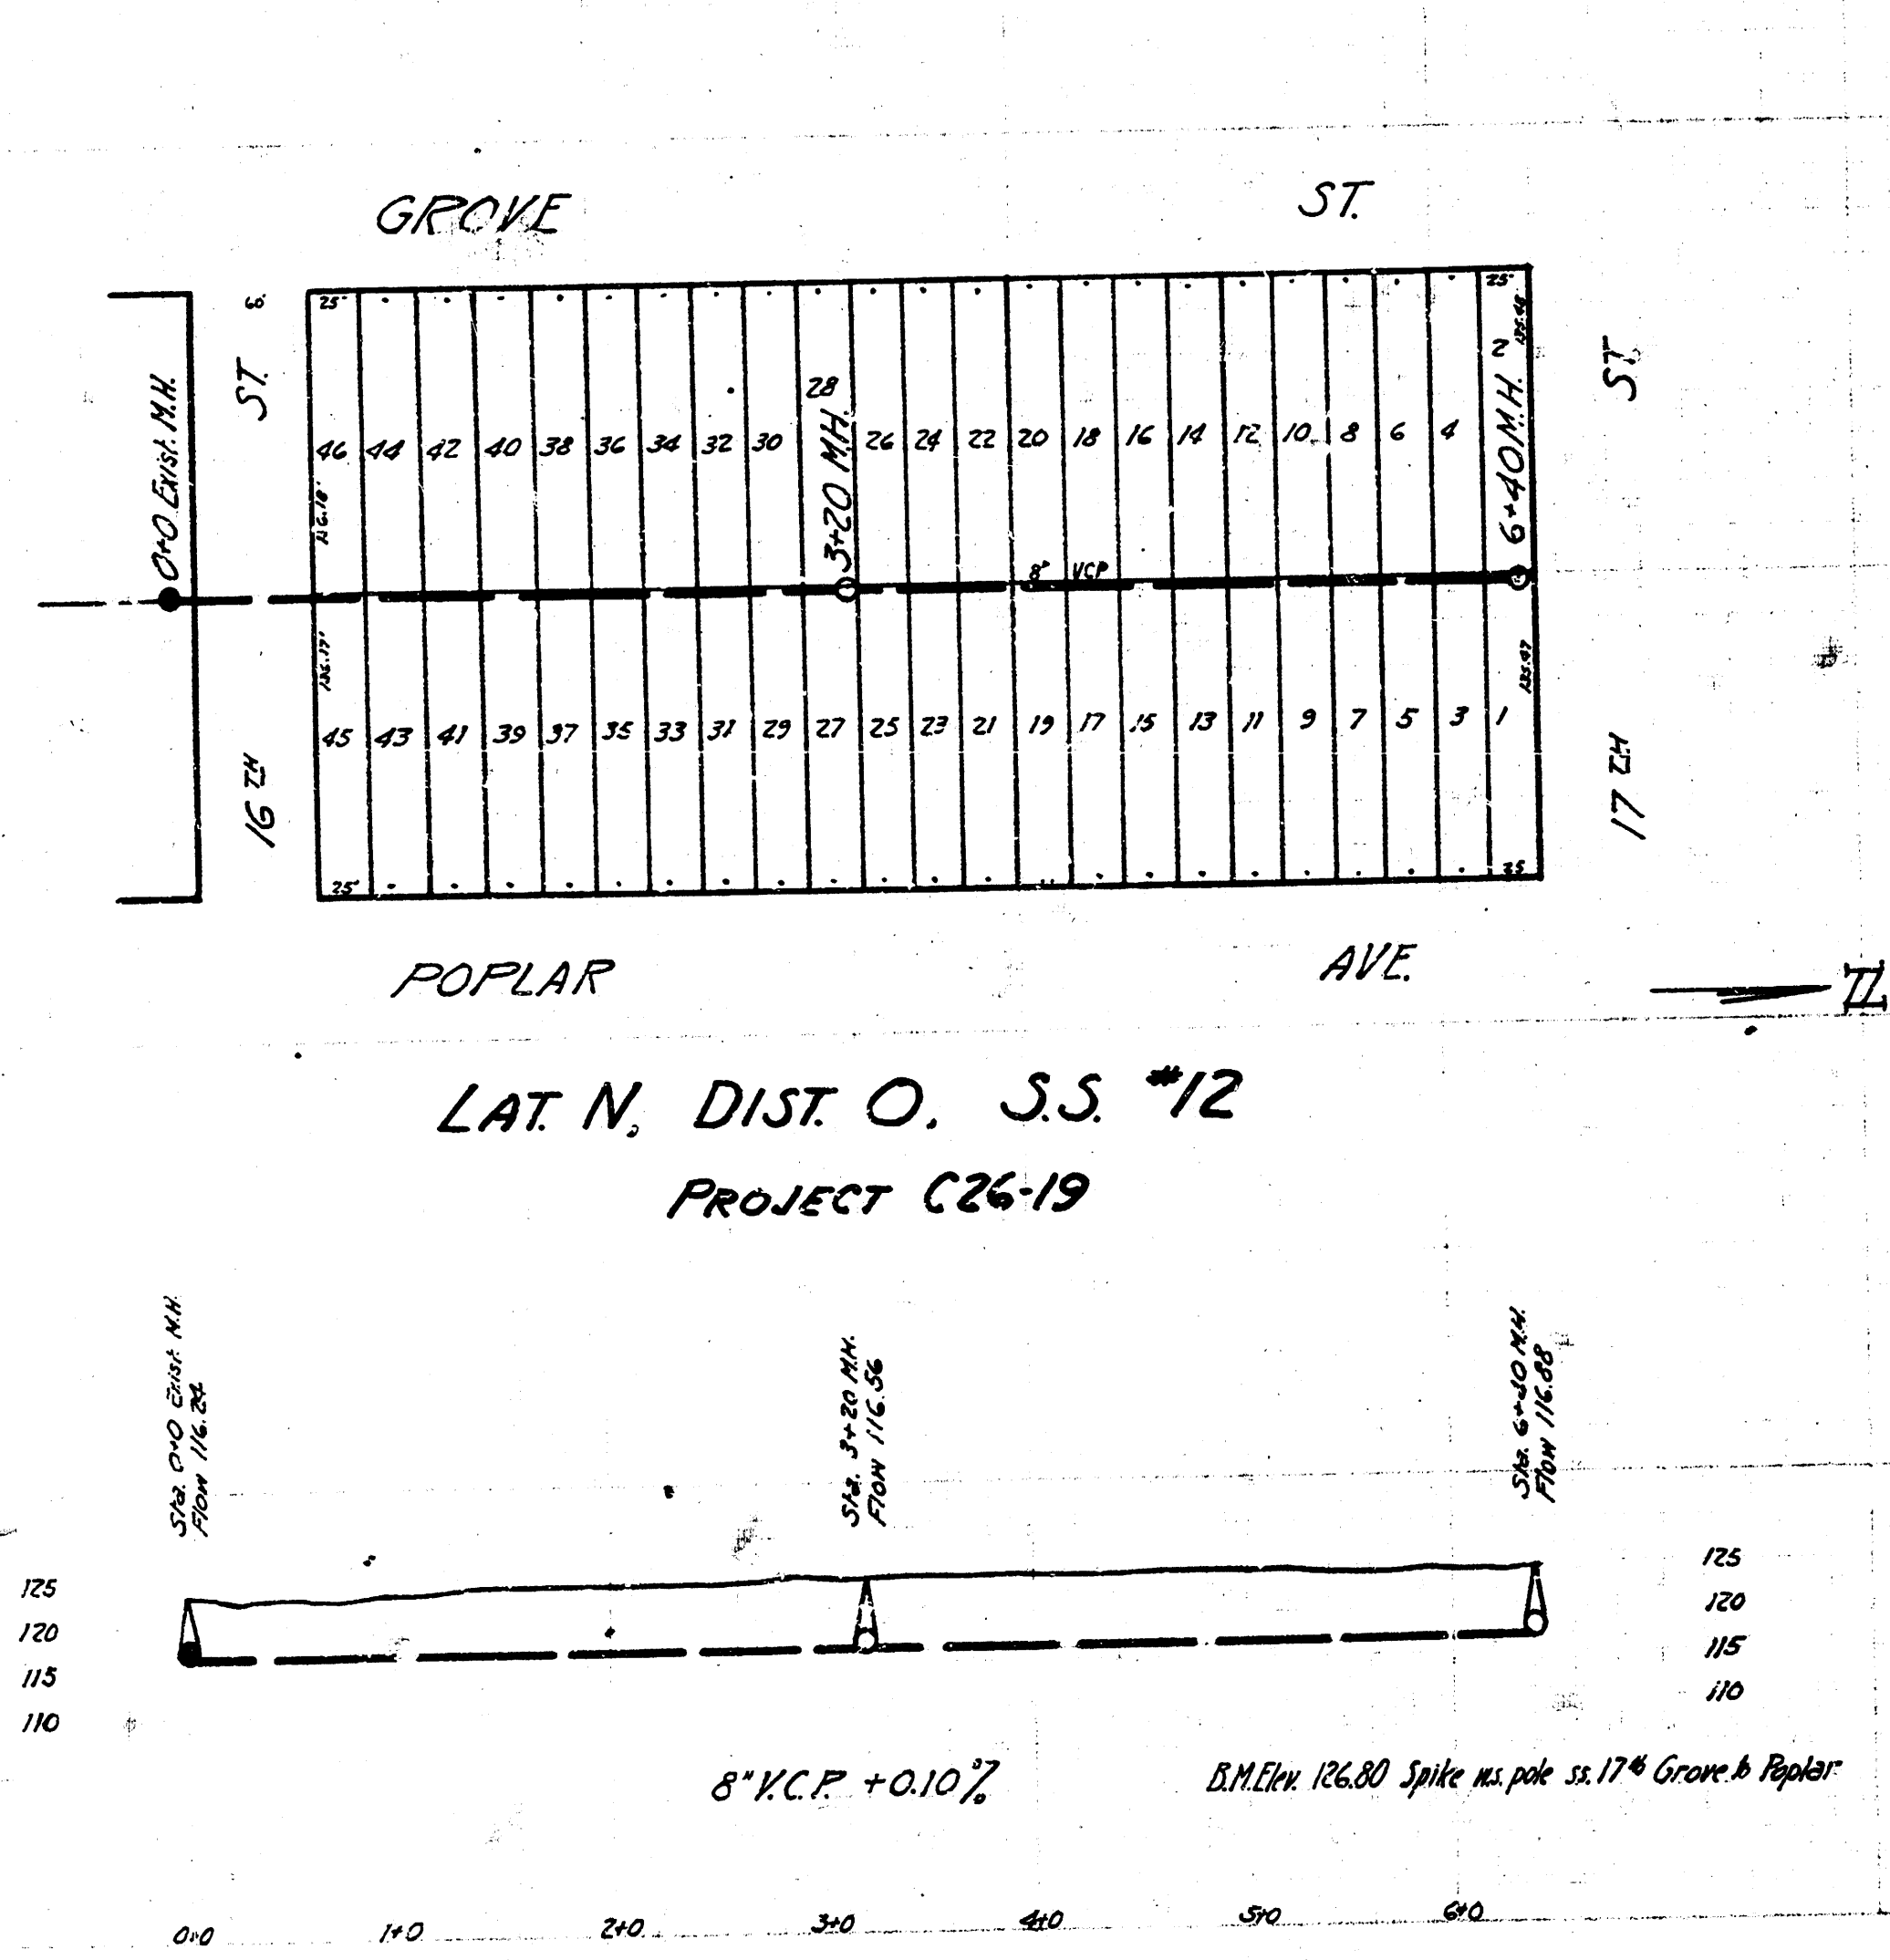


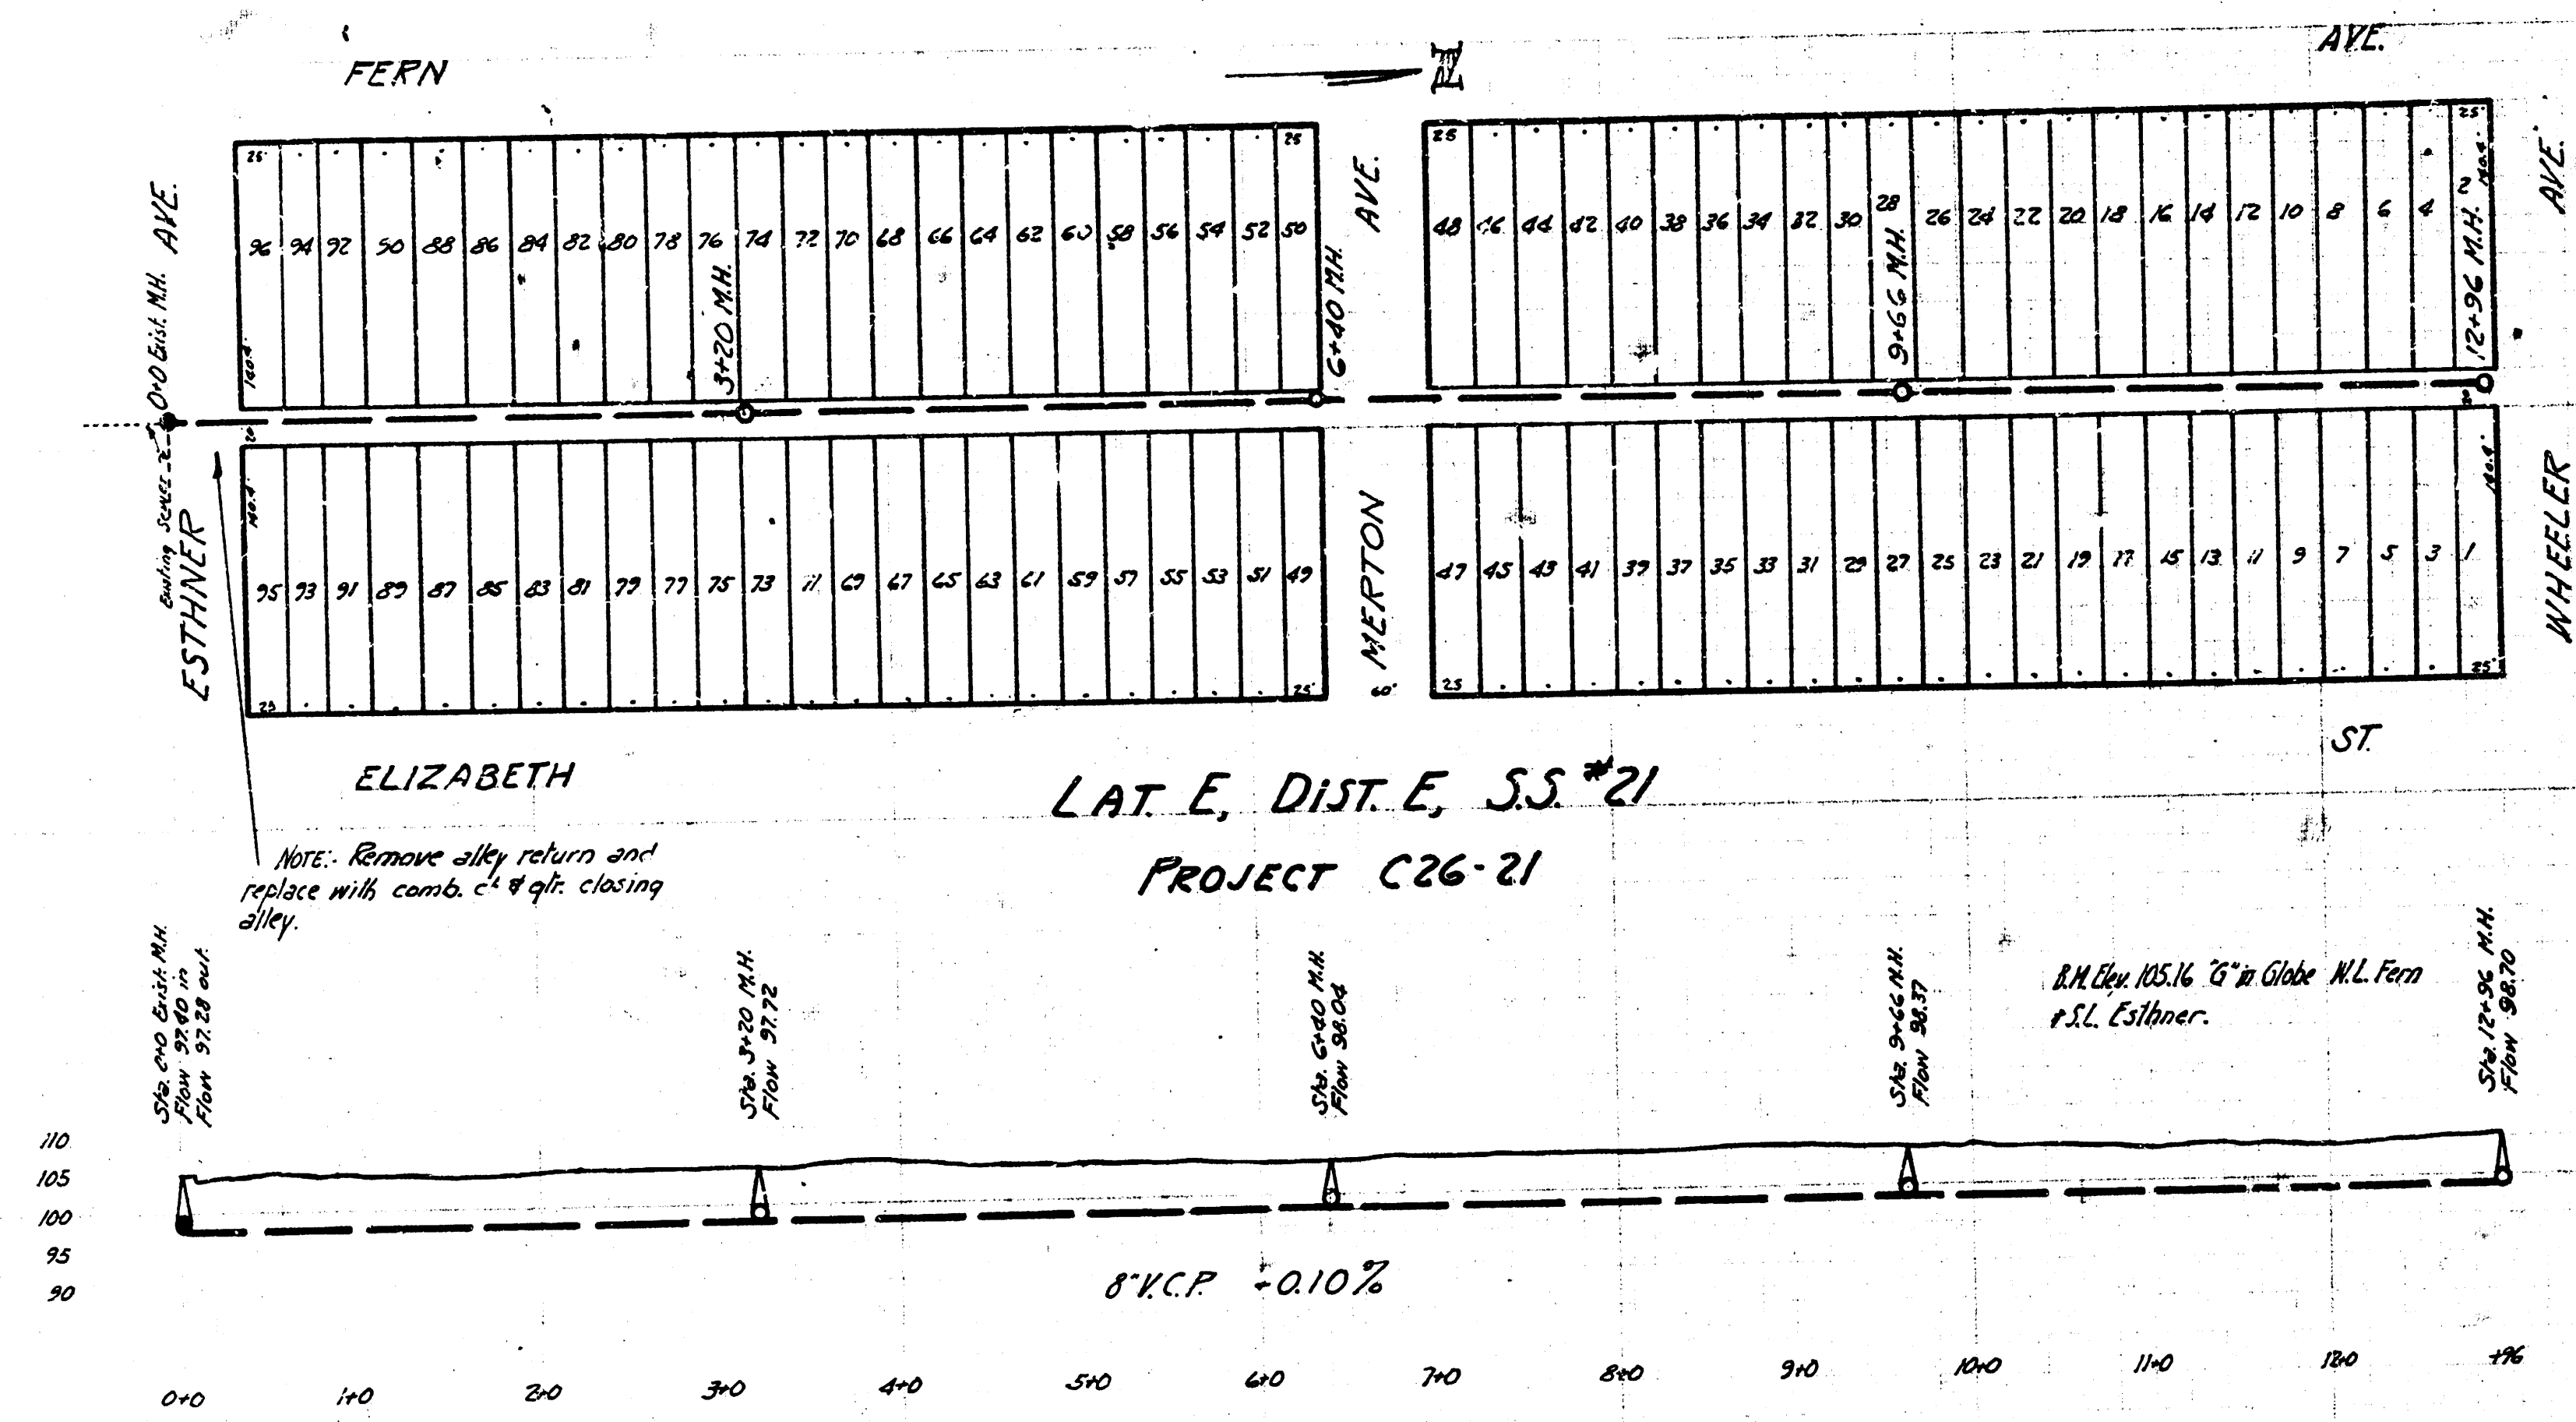

Department of Service City of Wichita, Kans.  
 ENGINEERING DIVISION  
 L. K. WHITE City Engineer  
 SANITARY SEWER PLANS  
 July 1946 Scale 1"=80'