

SKINNER ST.




1	6+70 M.H. 13
2	14
3	15
4	16
5	17
6	18
7	3+35 19 M.H.
8	20
9	21
10	22
11	23
12	24

MINNESOTA AVE. SWAN AVE.

EXIST. 3' x 4' BOX 0+40 M.H.
REMOVE + REPLACE NECESSARY FOR 0+0 M.H. NOTE: LINE CROSSING 3' x 5' BOX IS TO BE CRADLED IN CONCRETE

LAT. 28, S.S. #20

SERVICE DEPARTMENT
CITY OF WICHITA, KANSAS
ENGINEERING DIVISION
L.K. WHITE - CITY ENGR.
FEB. 3, 1947
SCALE: - PLAN - 1" = 100'
PROFILE - 1" = 80'

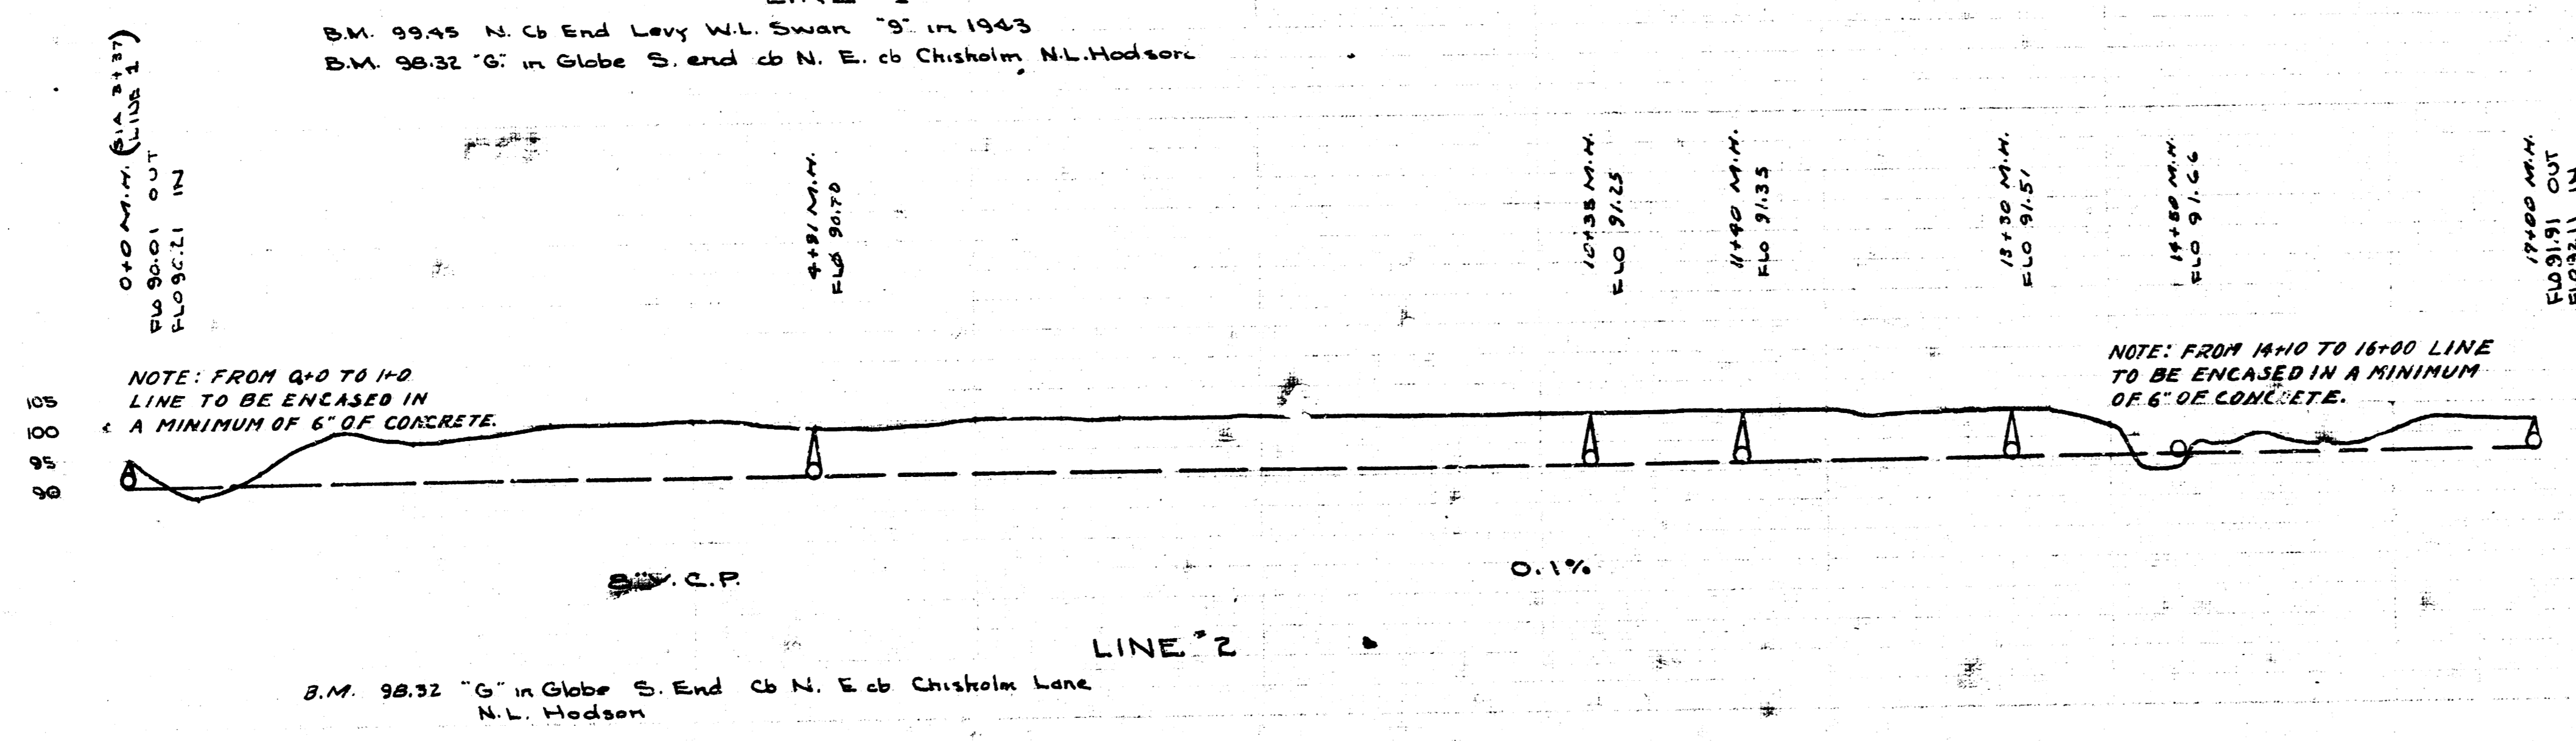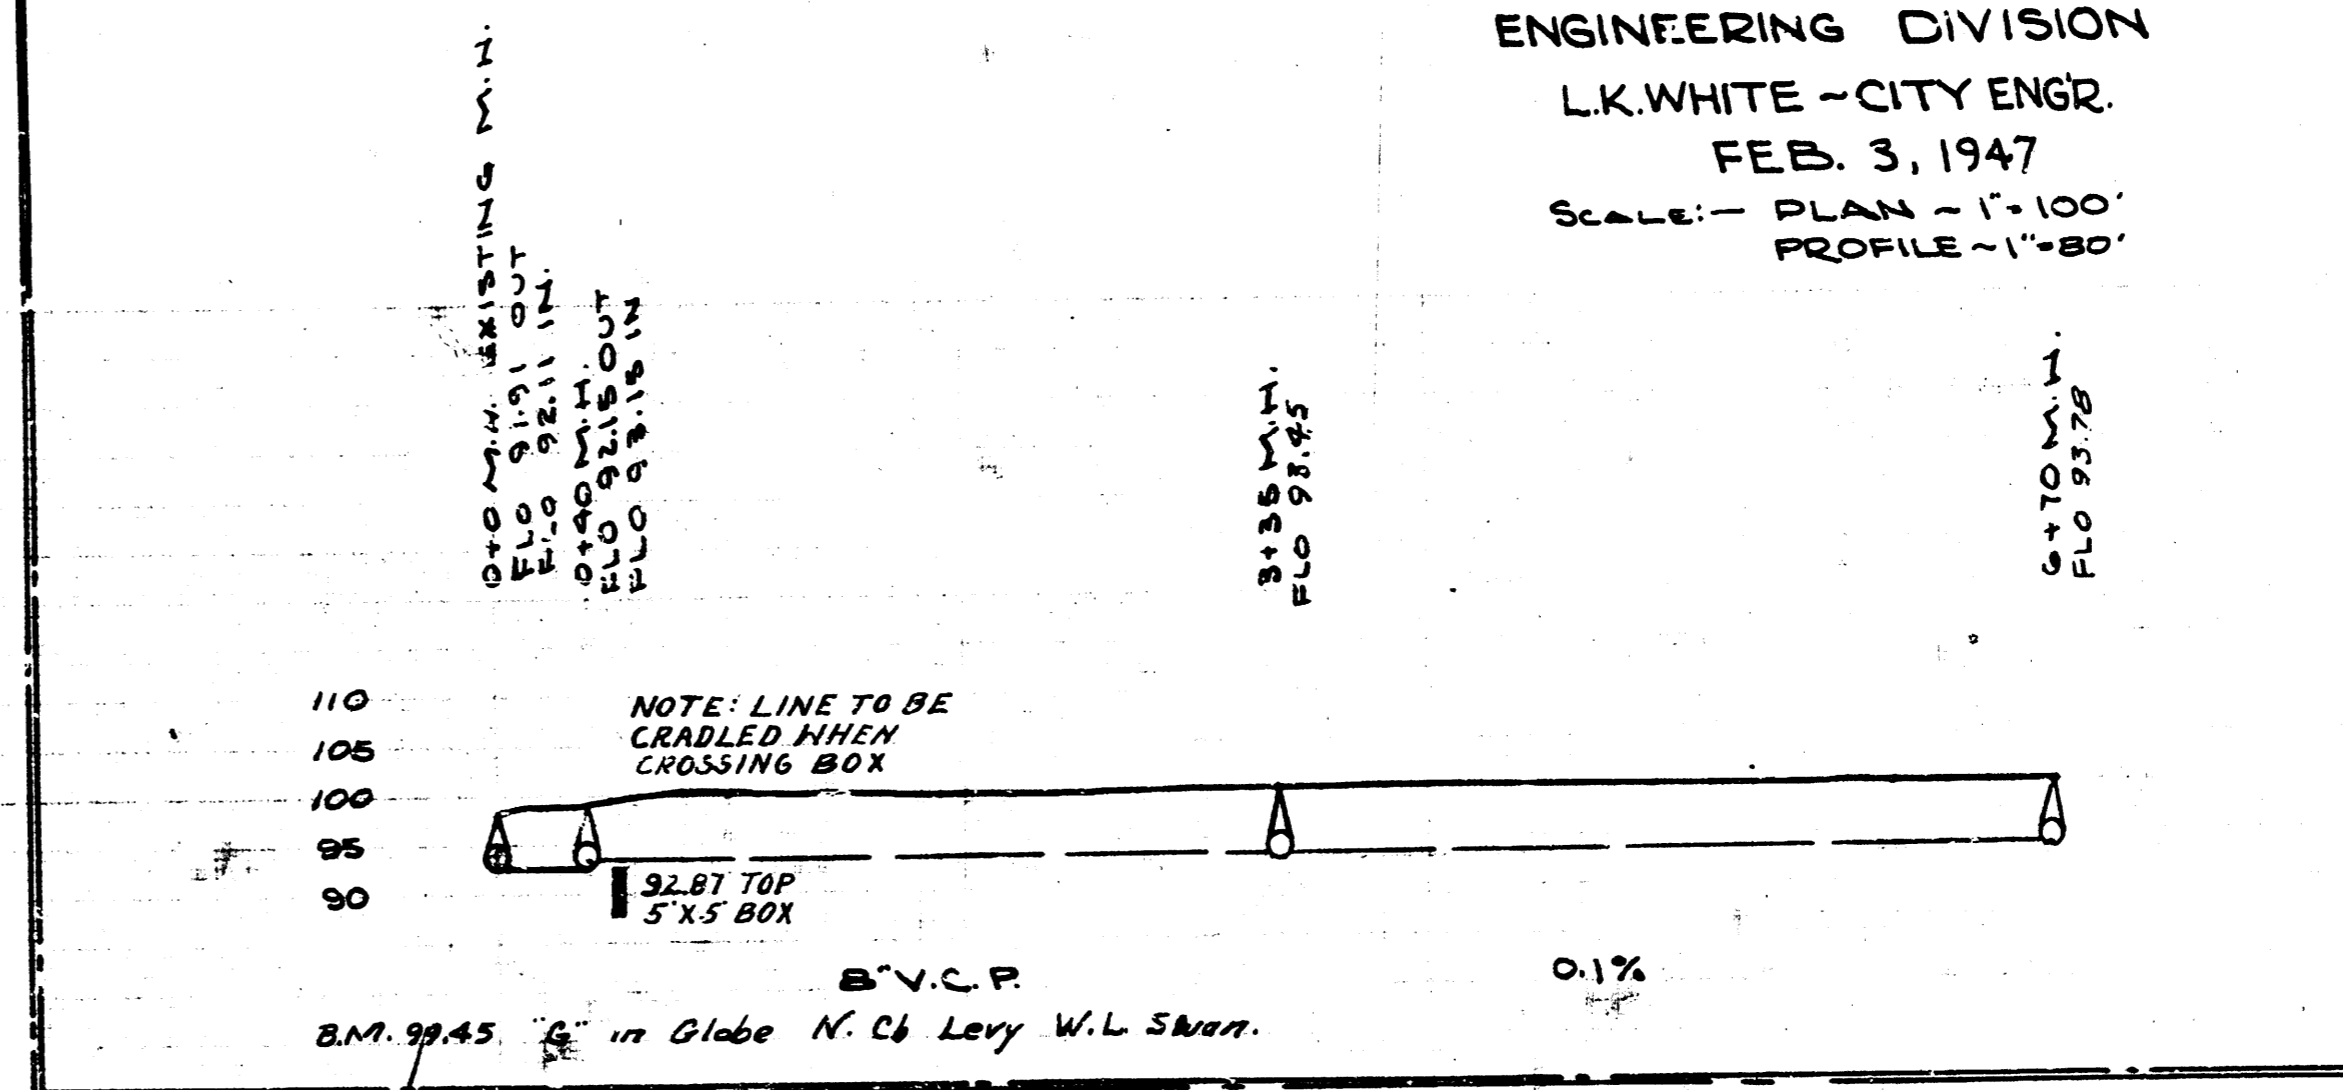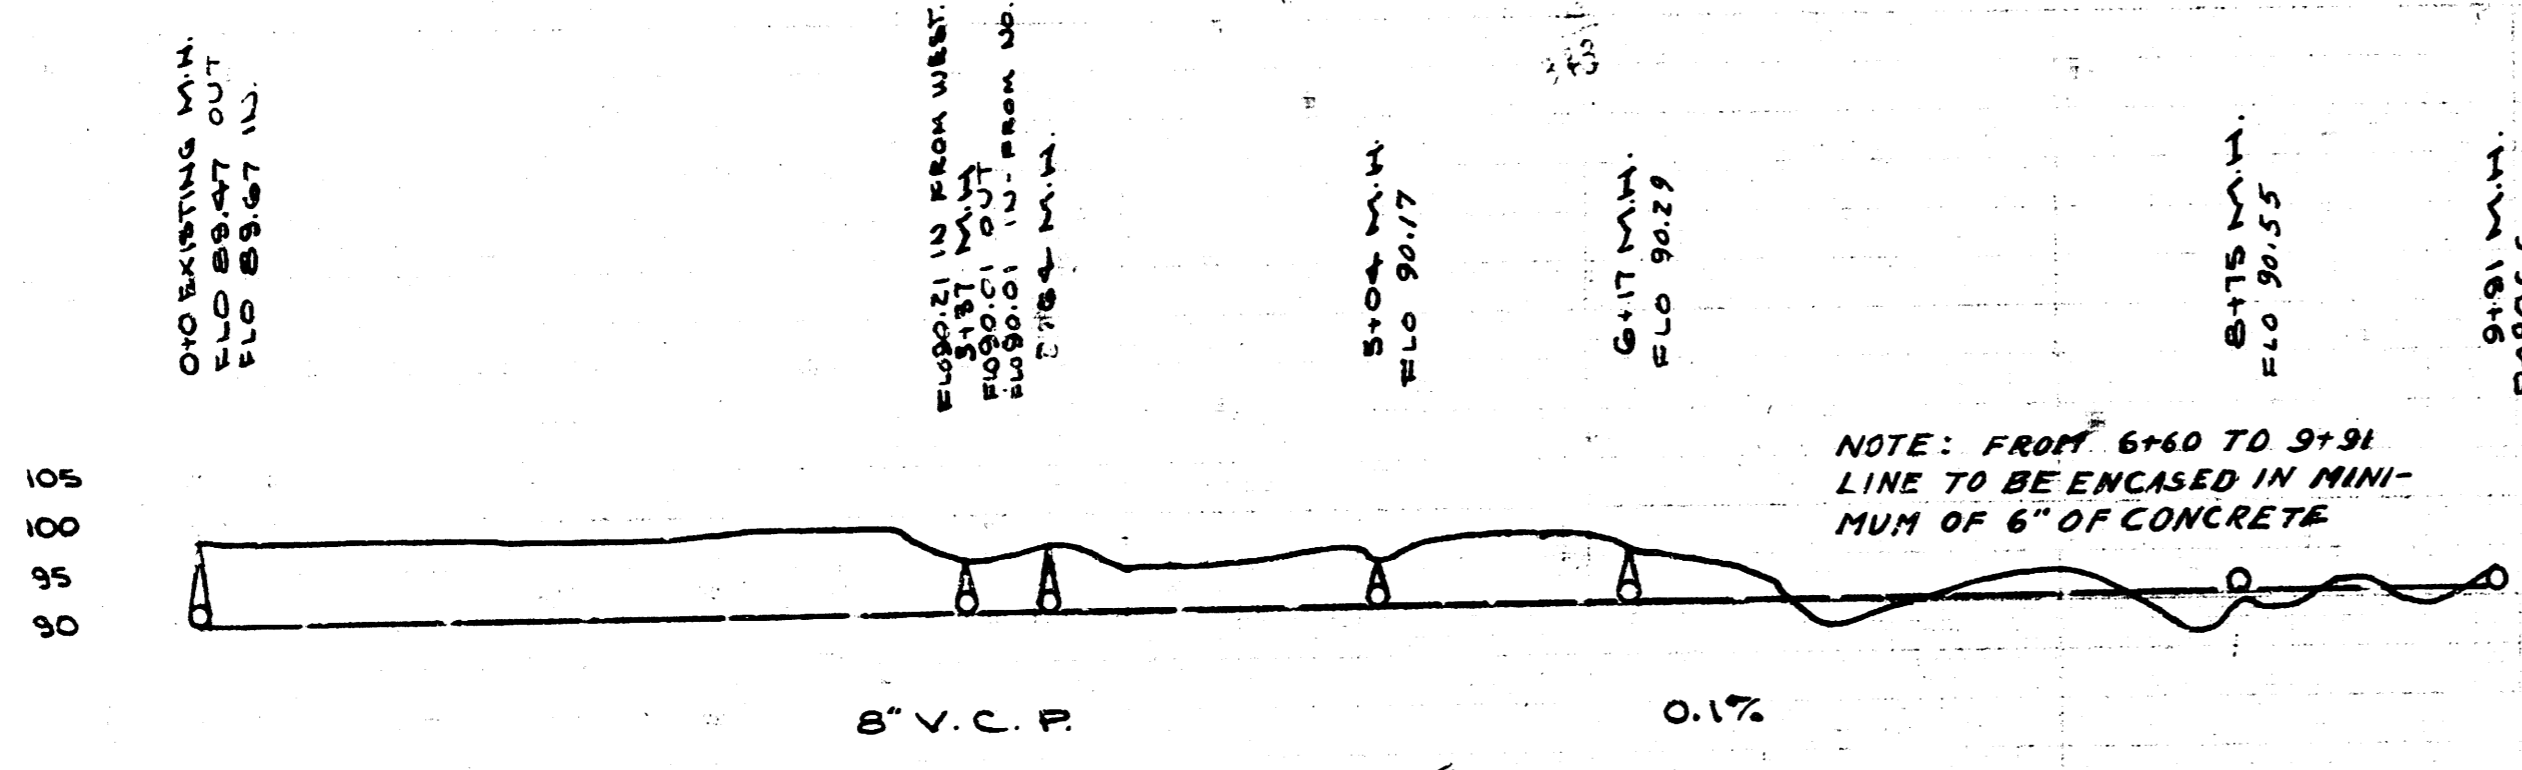

B.V.C.P. 0.1%
LINE 2