

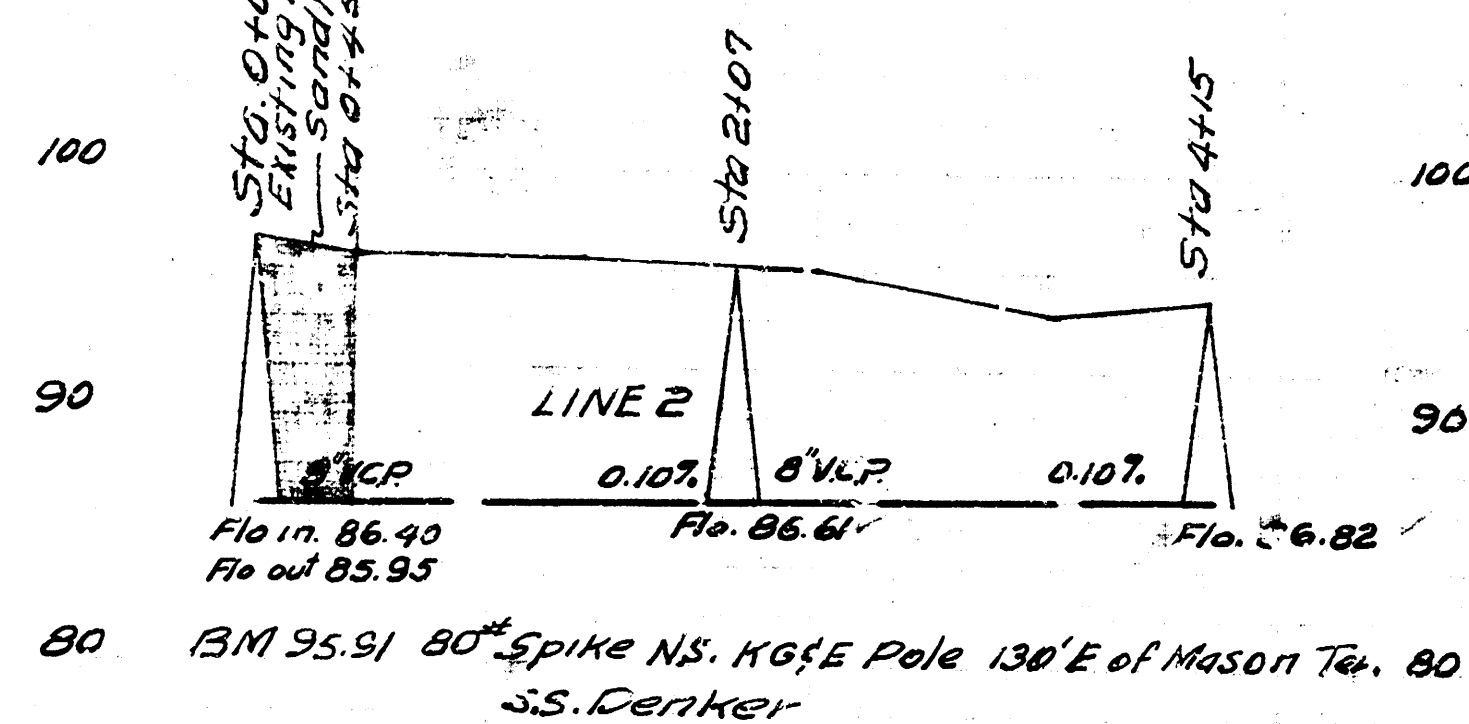
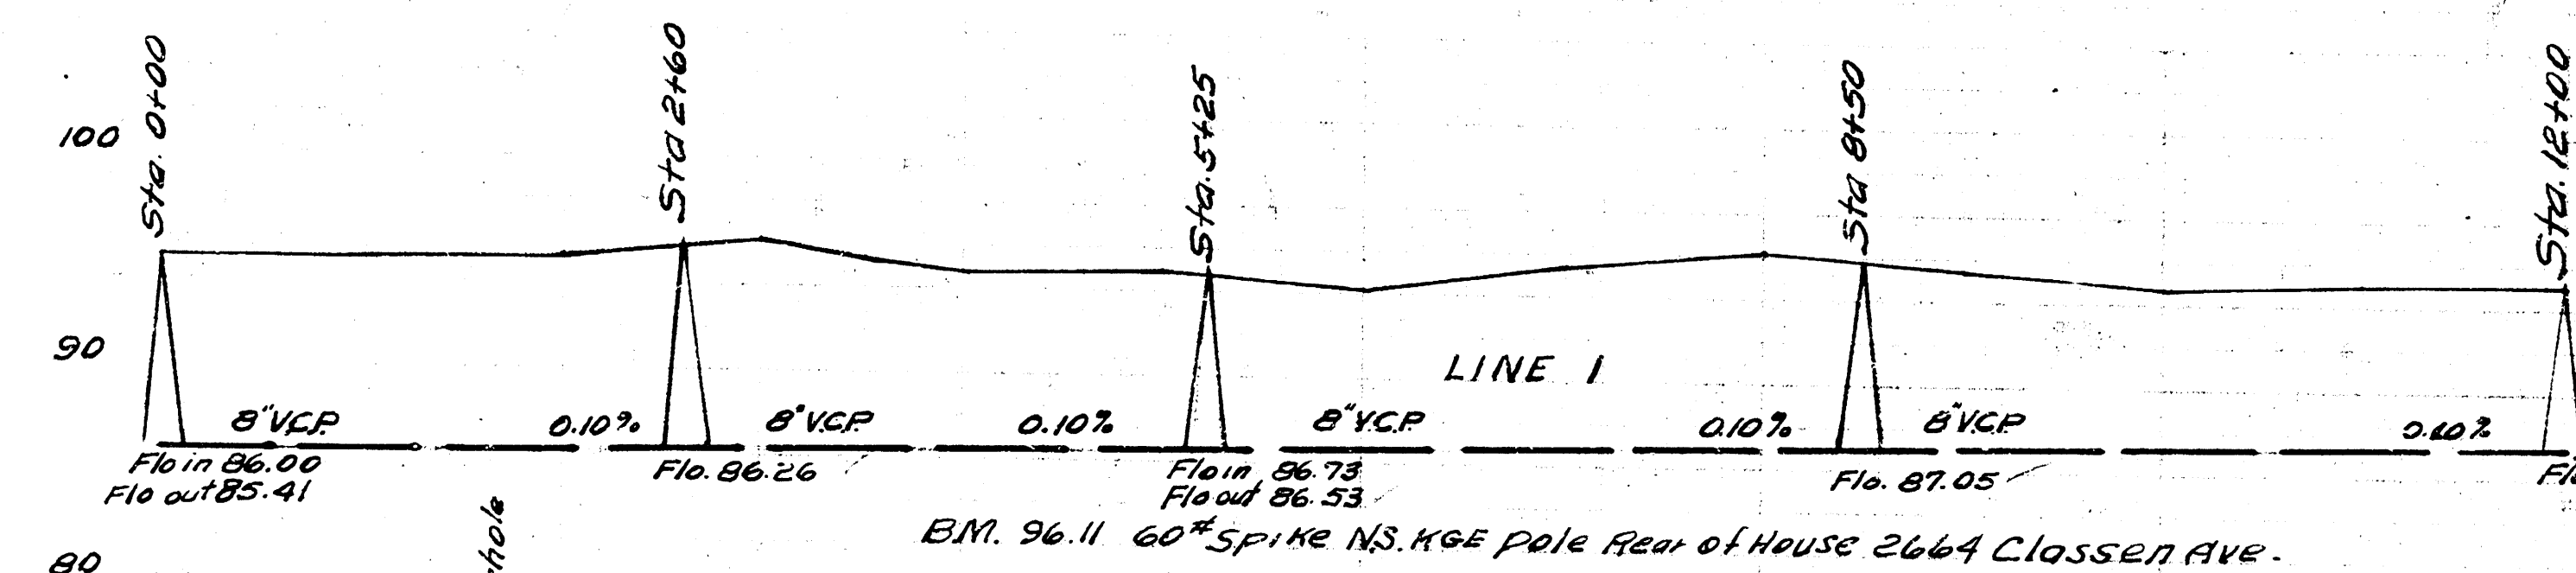
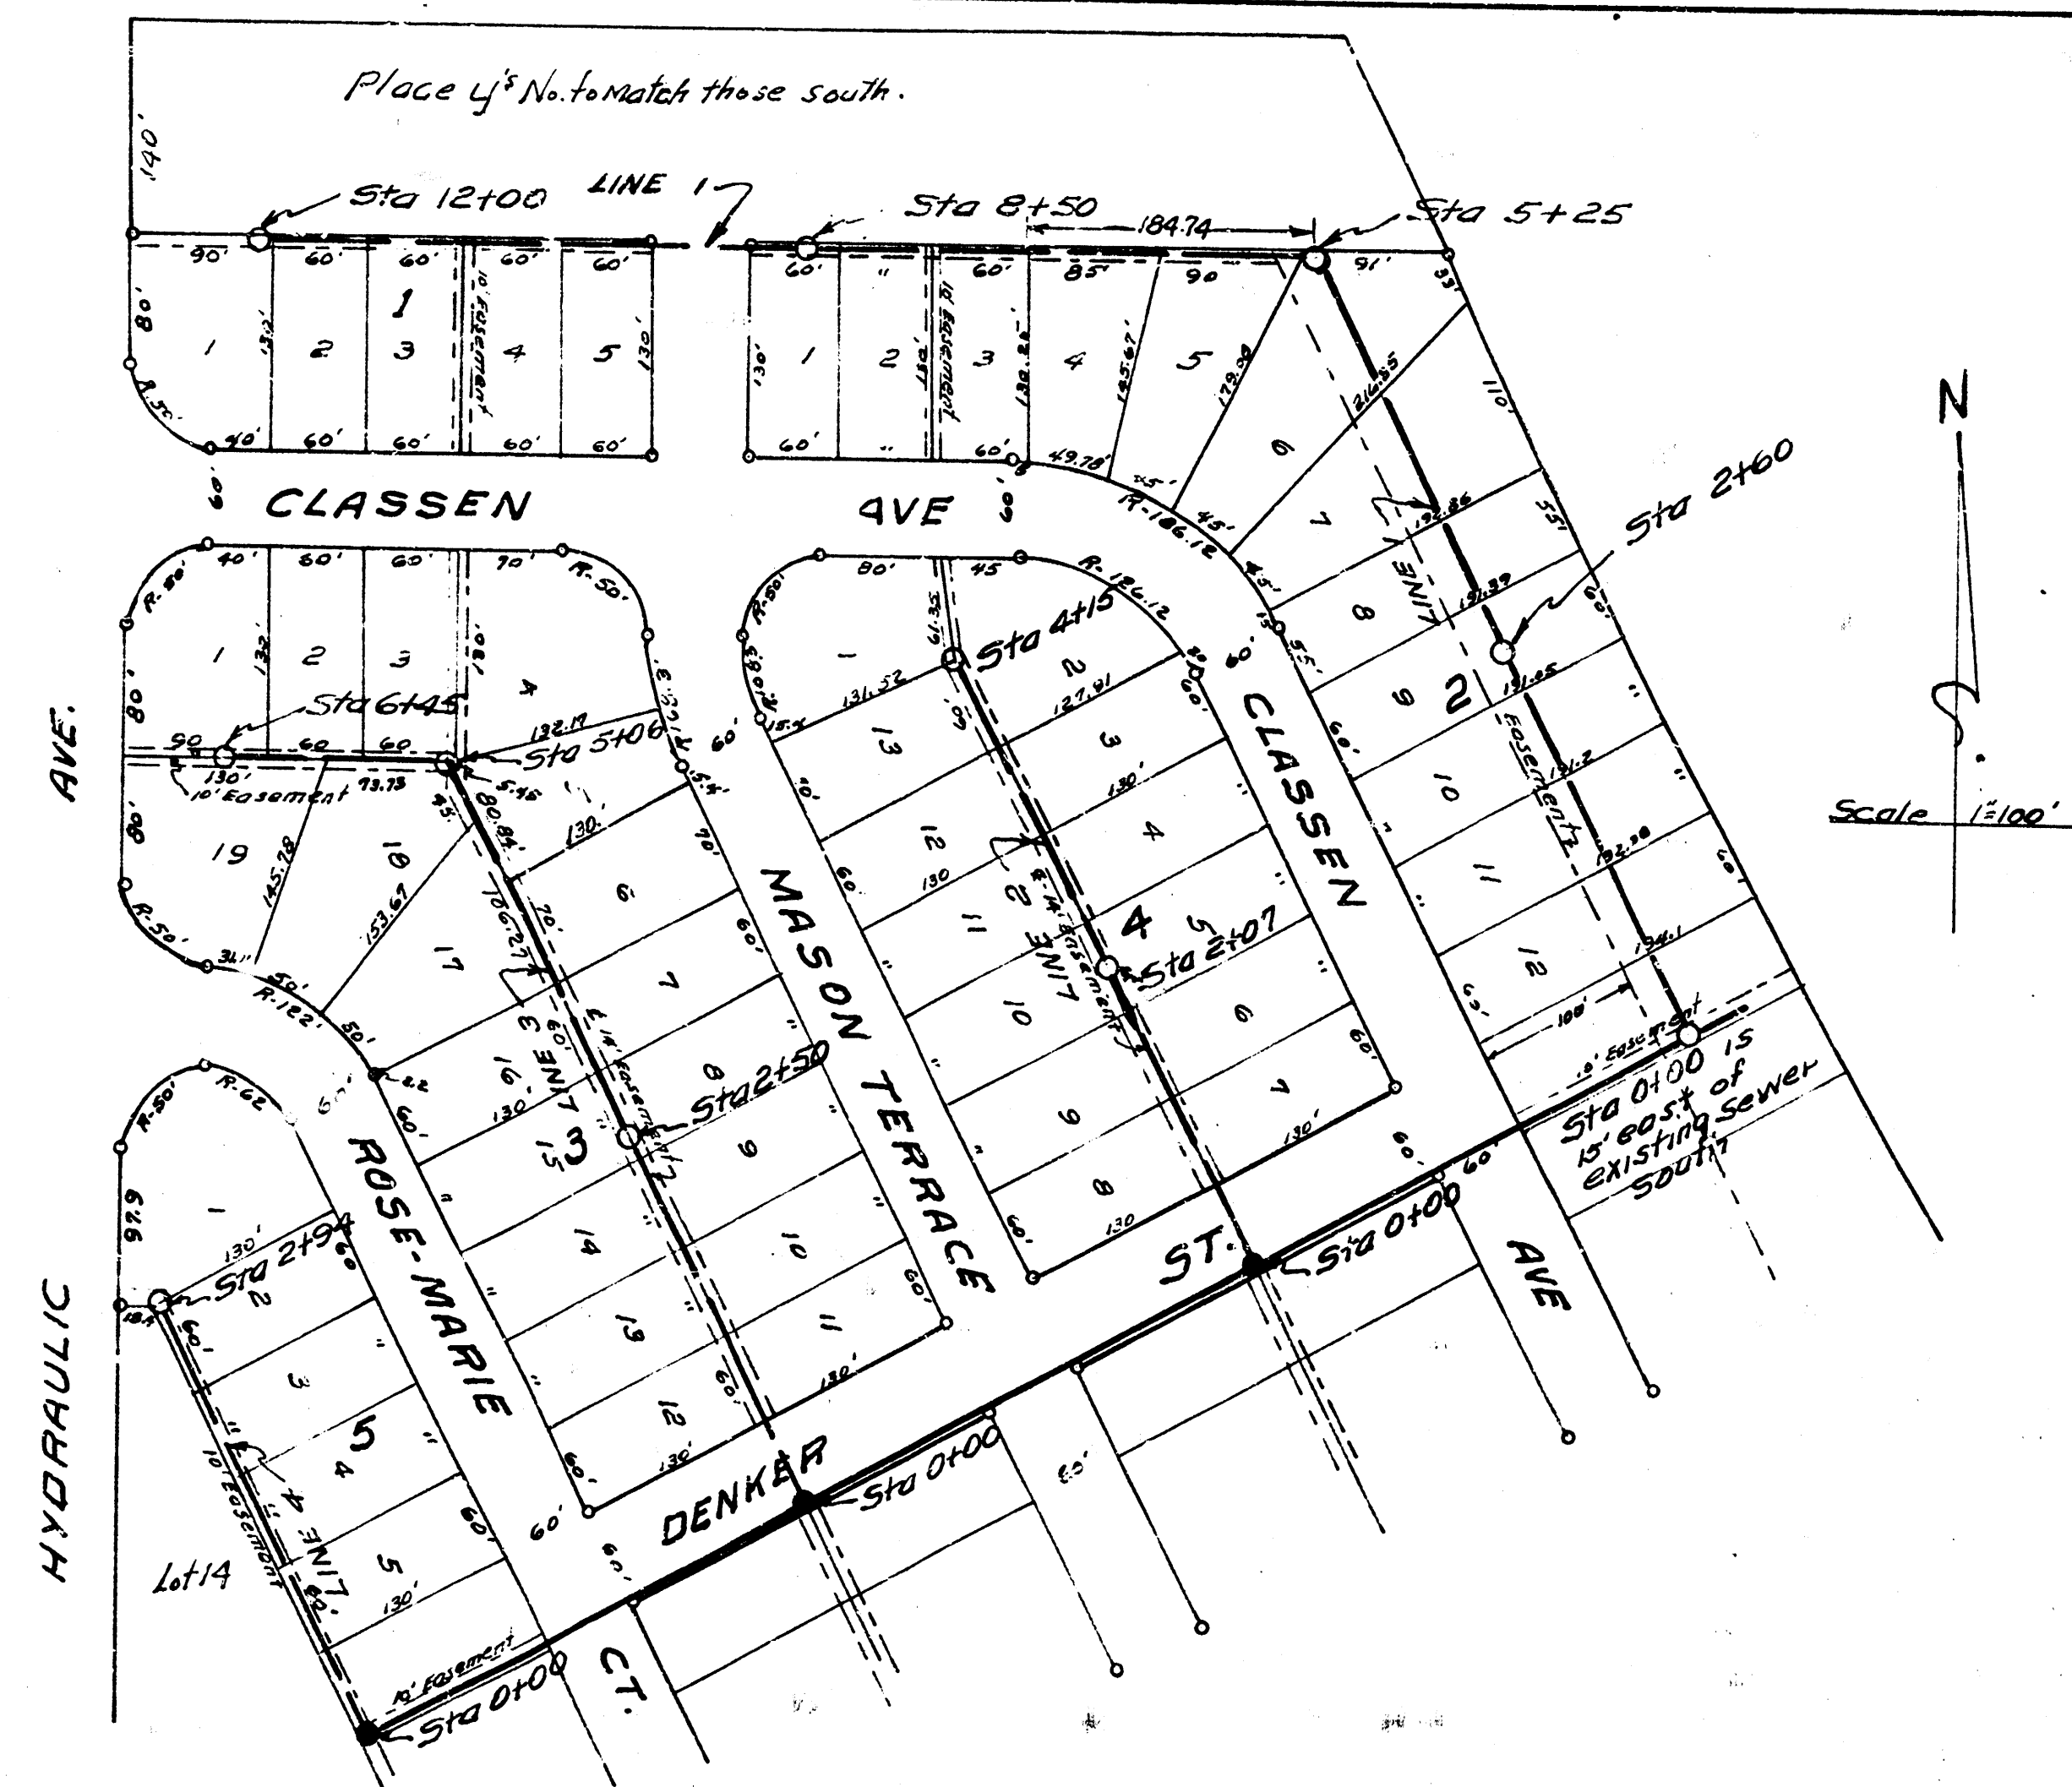
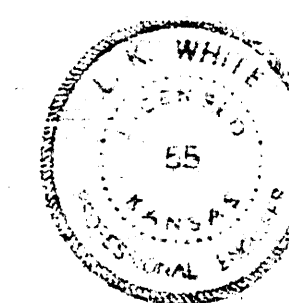


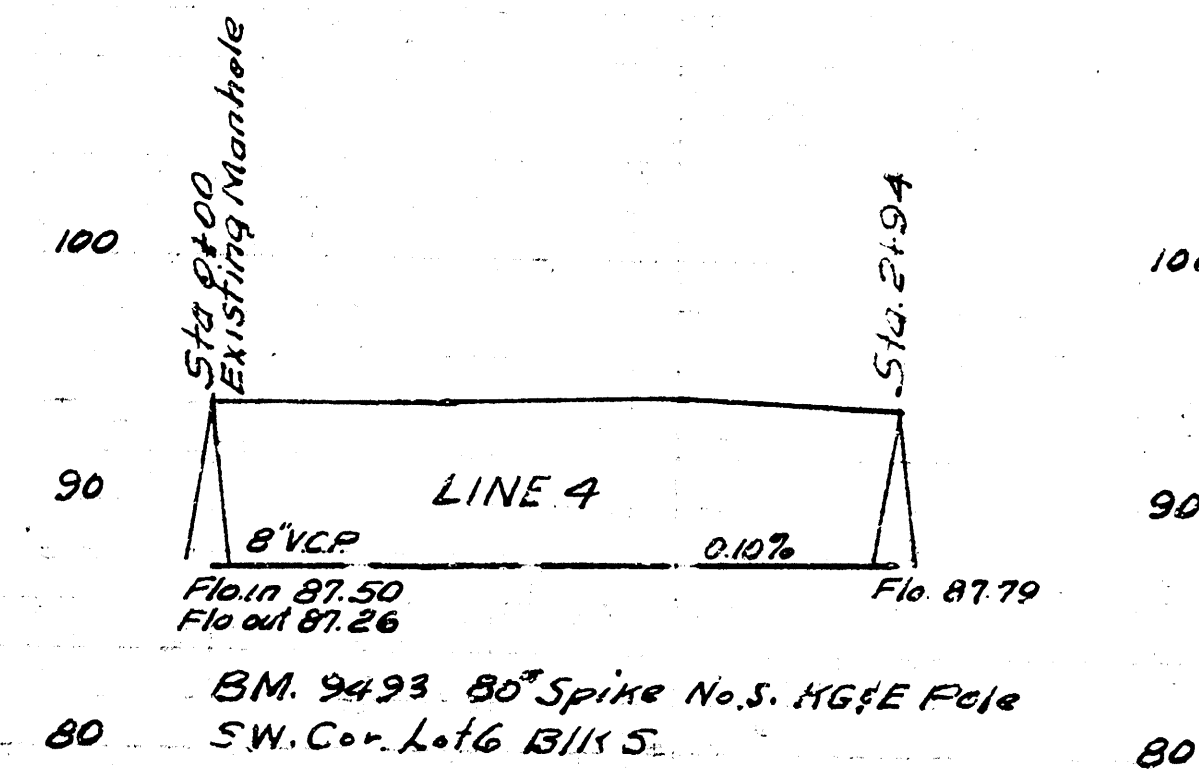


LAT. 34 S.S. - 20
CITY OF WICHITA KANSAS
L. WHITE CITY ENGINEER
Proj. No. C-22-13

Note - Engineer shall check on all clearing and report made on same for payment

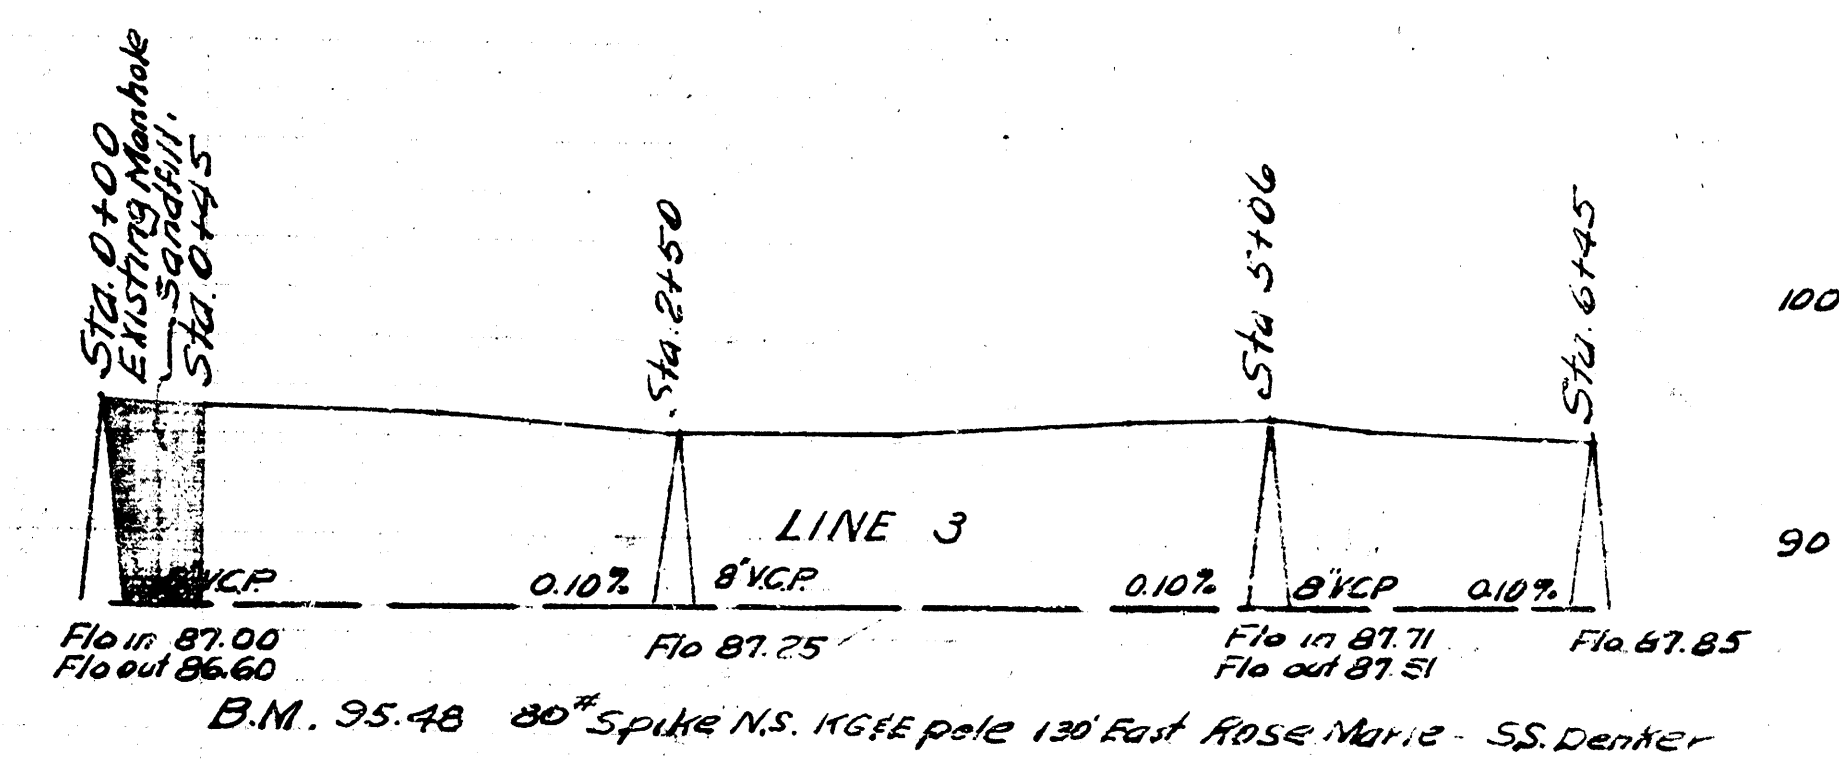

Date 6-7-52
Drawn by L. McClain
Checked by J. Beck No. 69Y

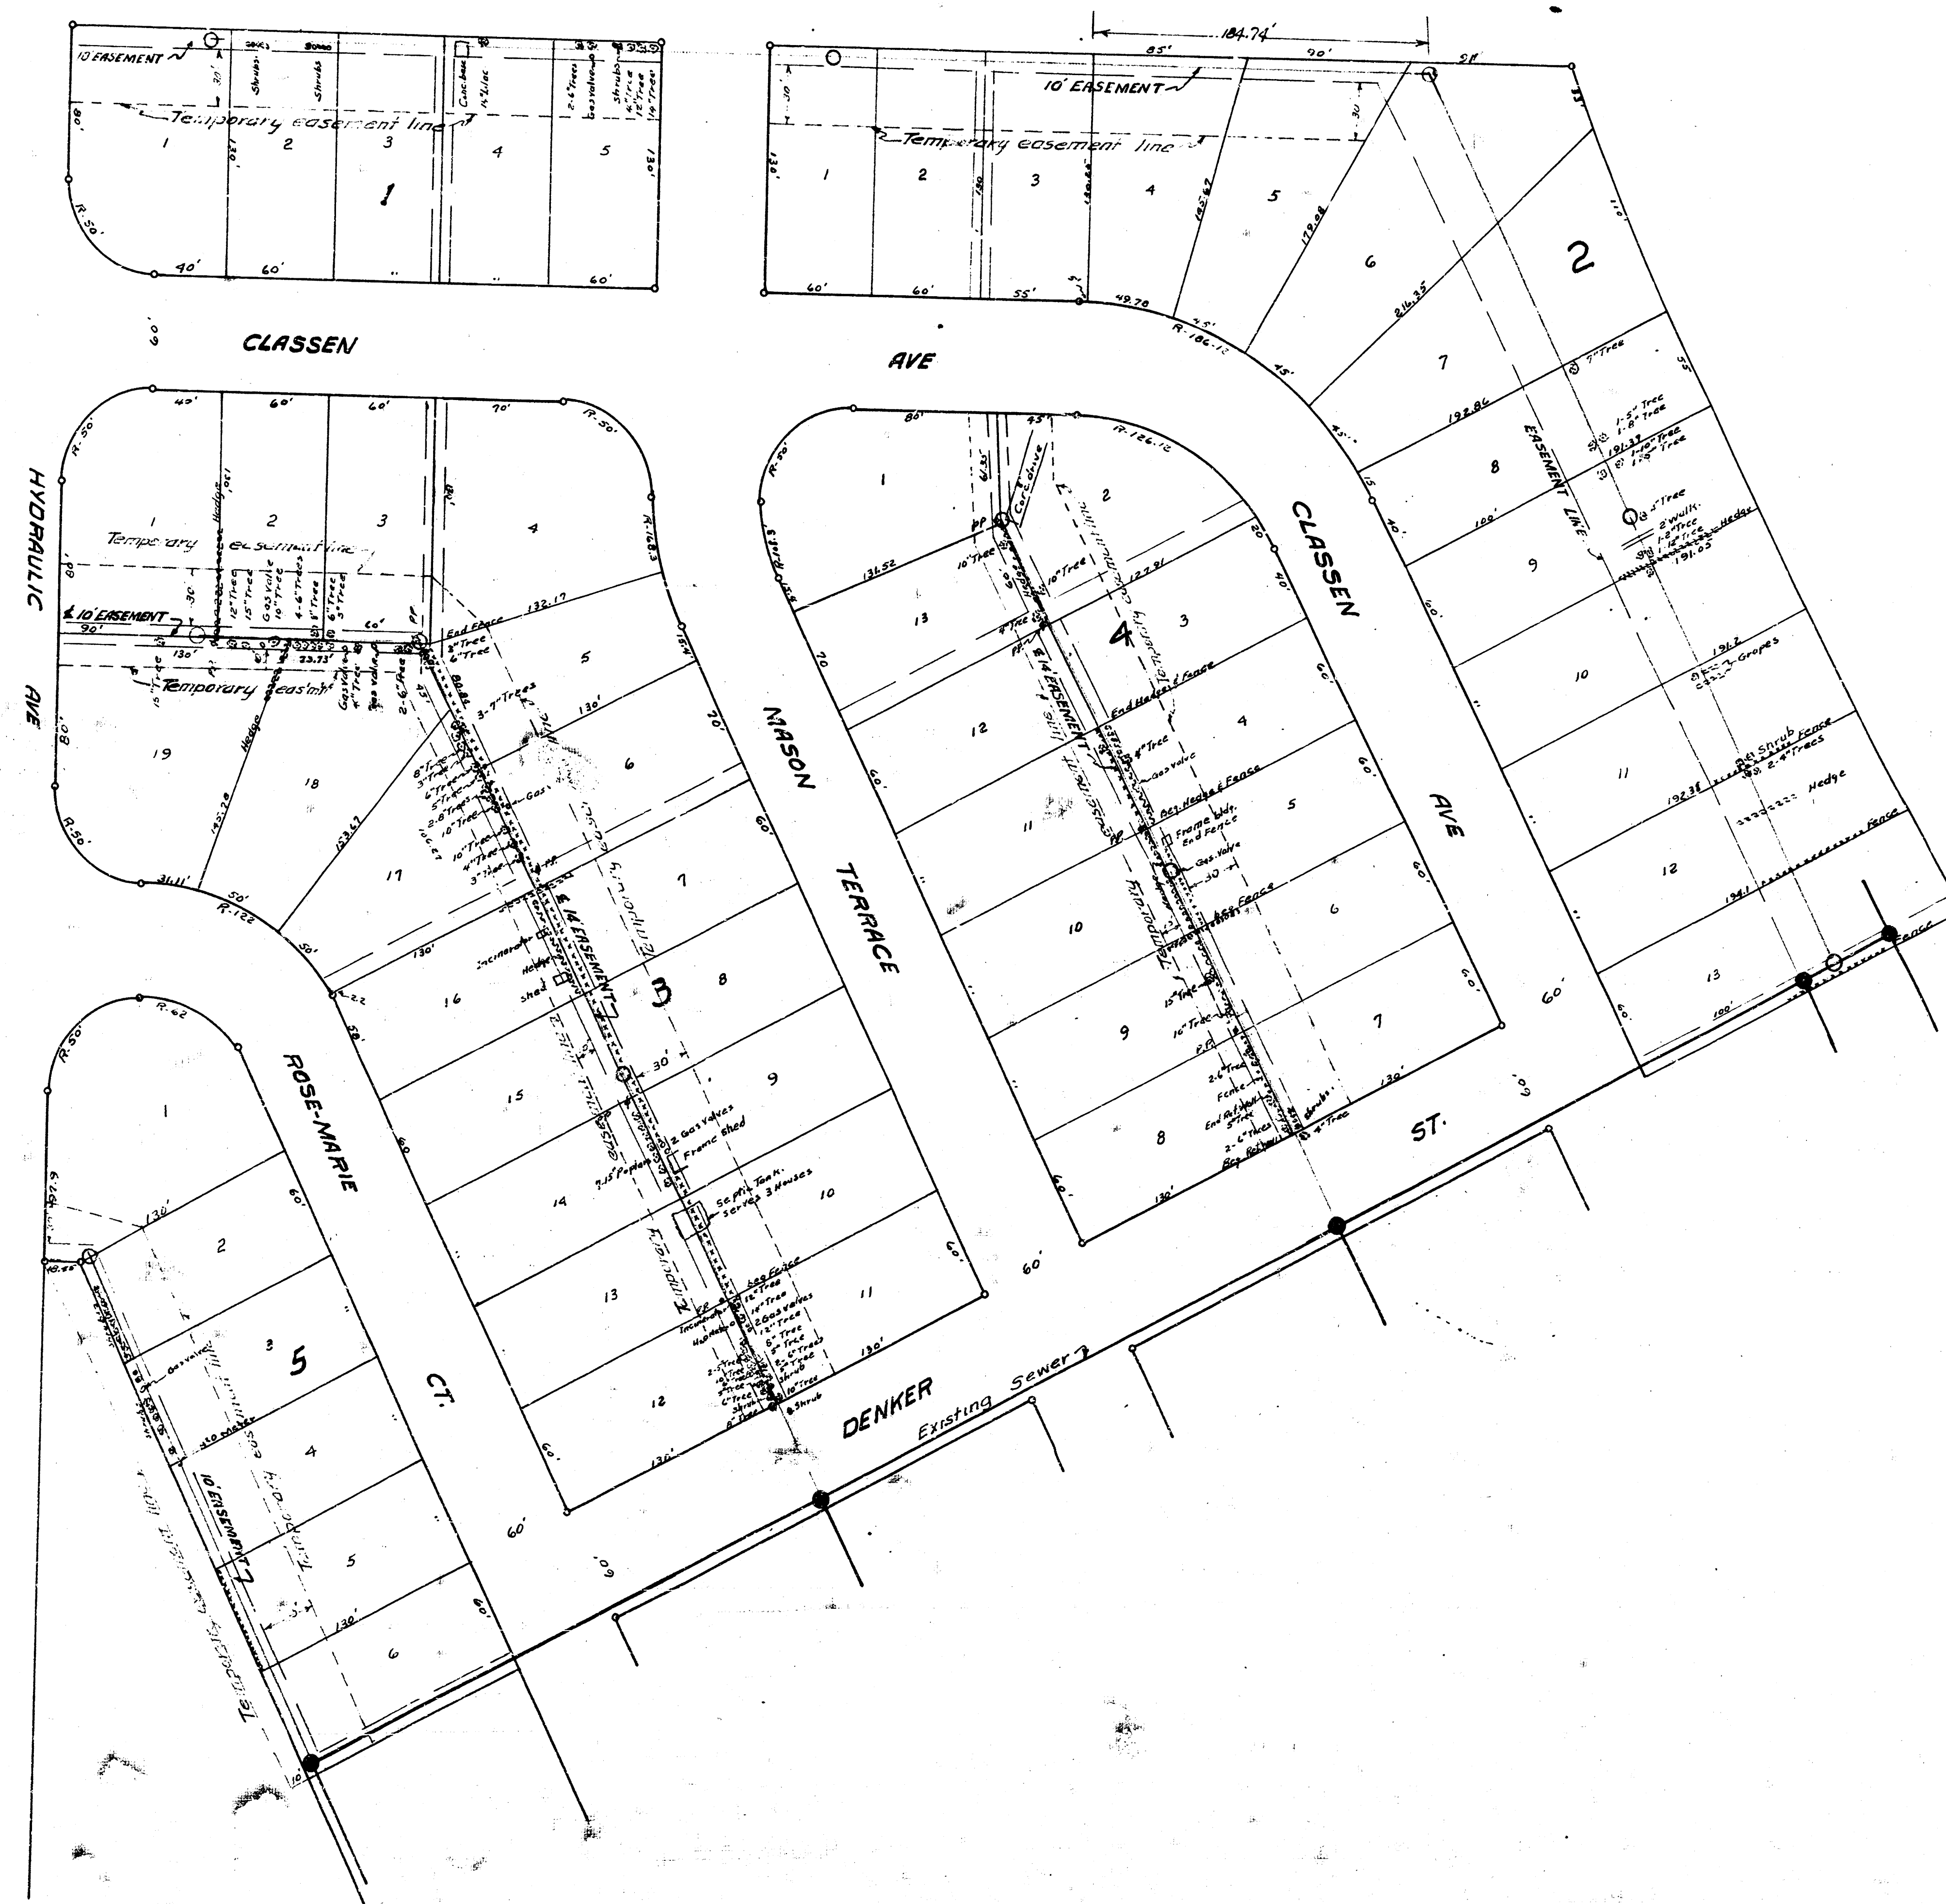

SUPPLEMENTAL PLAT SHOWING RIGHT OF WAY
 TO BE CLEARED.
 CONTRACTOR MUST CHECK WITH THE ENGINEER ALL TREES
 TO BE REMOVED. HE WILL MAKE A REPORT TO THE ENGINEER'S
 OFFICE FOR PAYMENT ON SAME

