

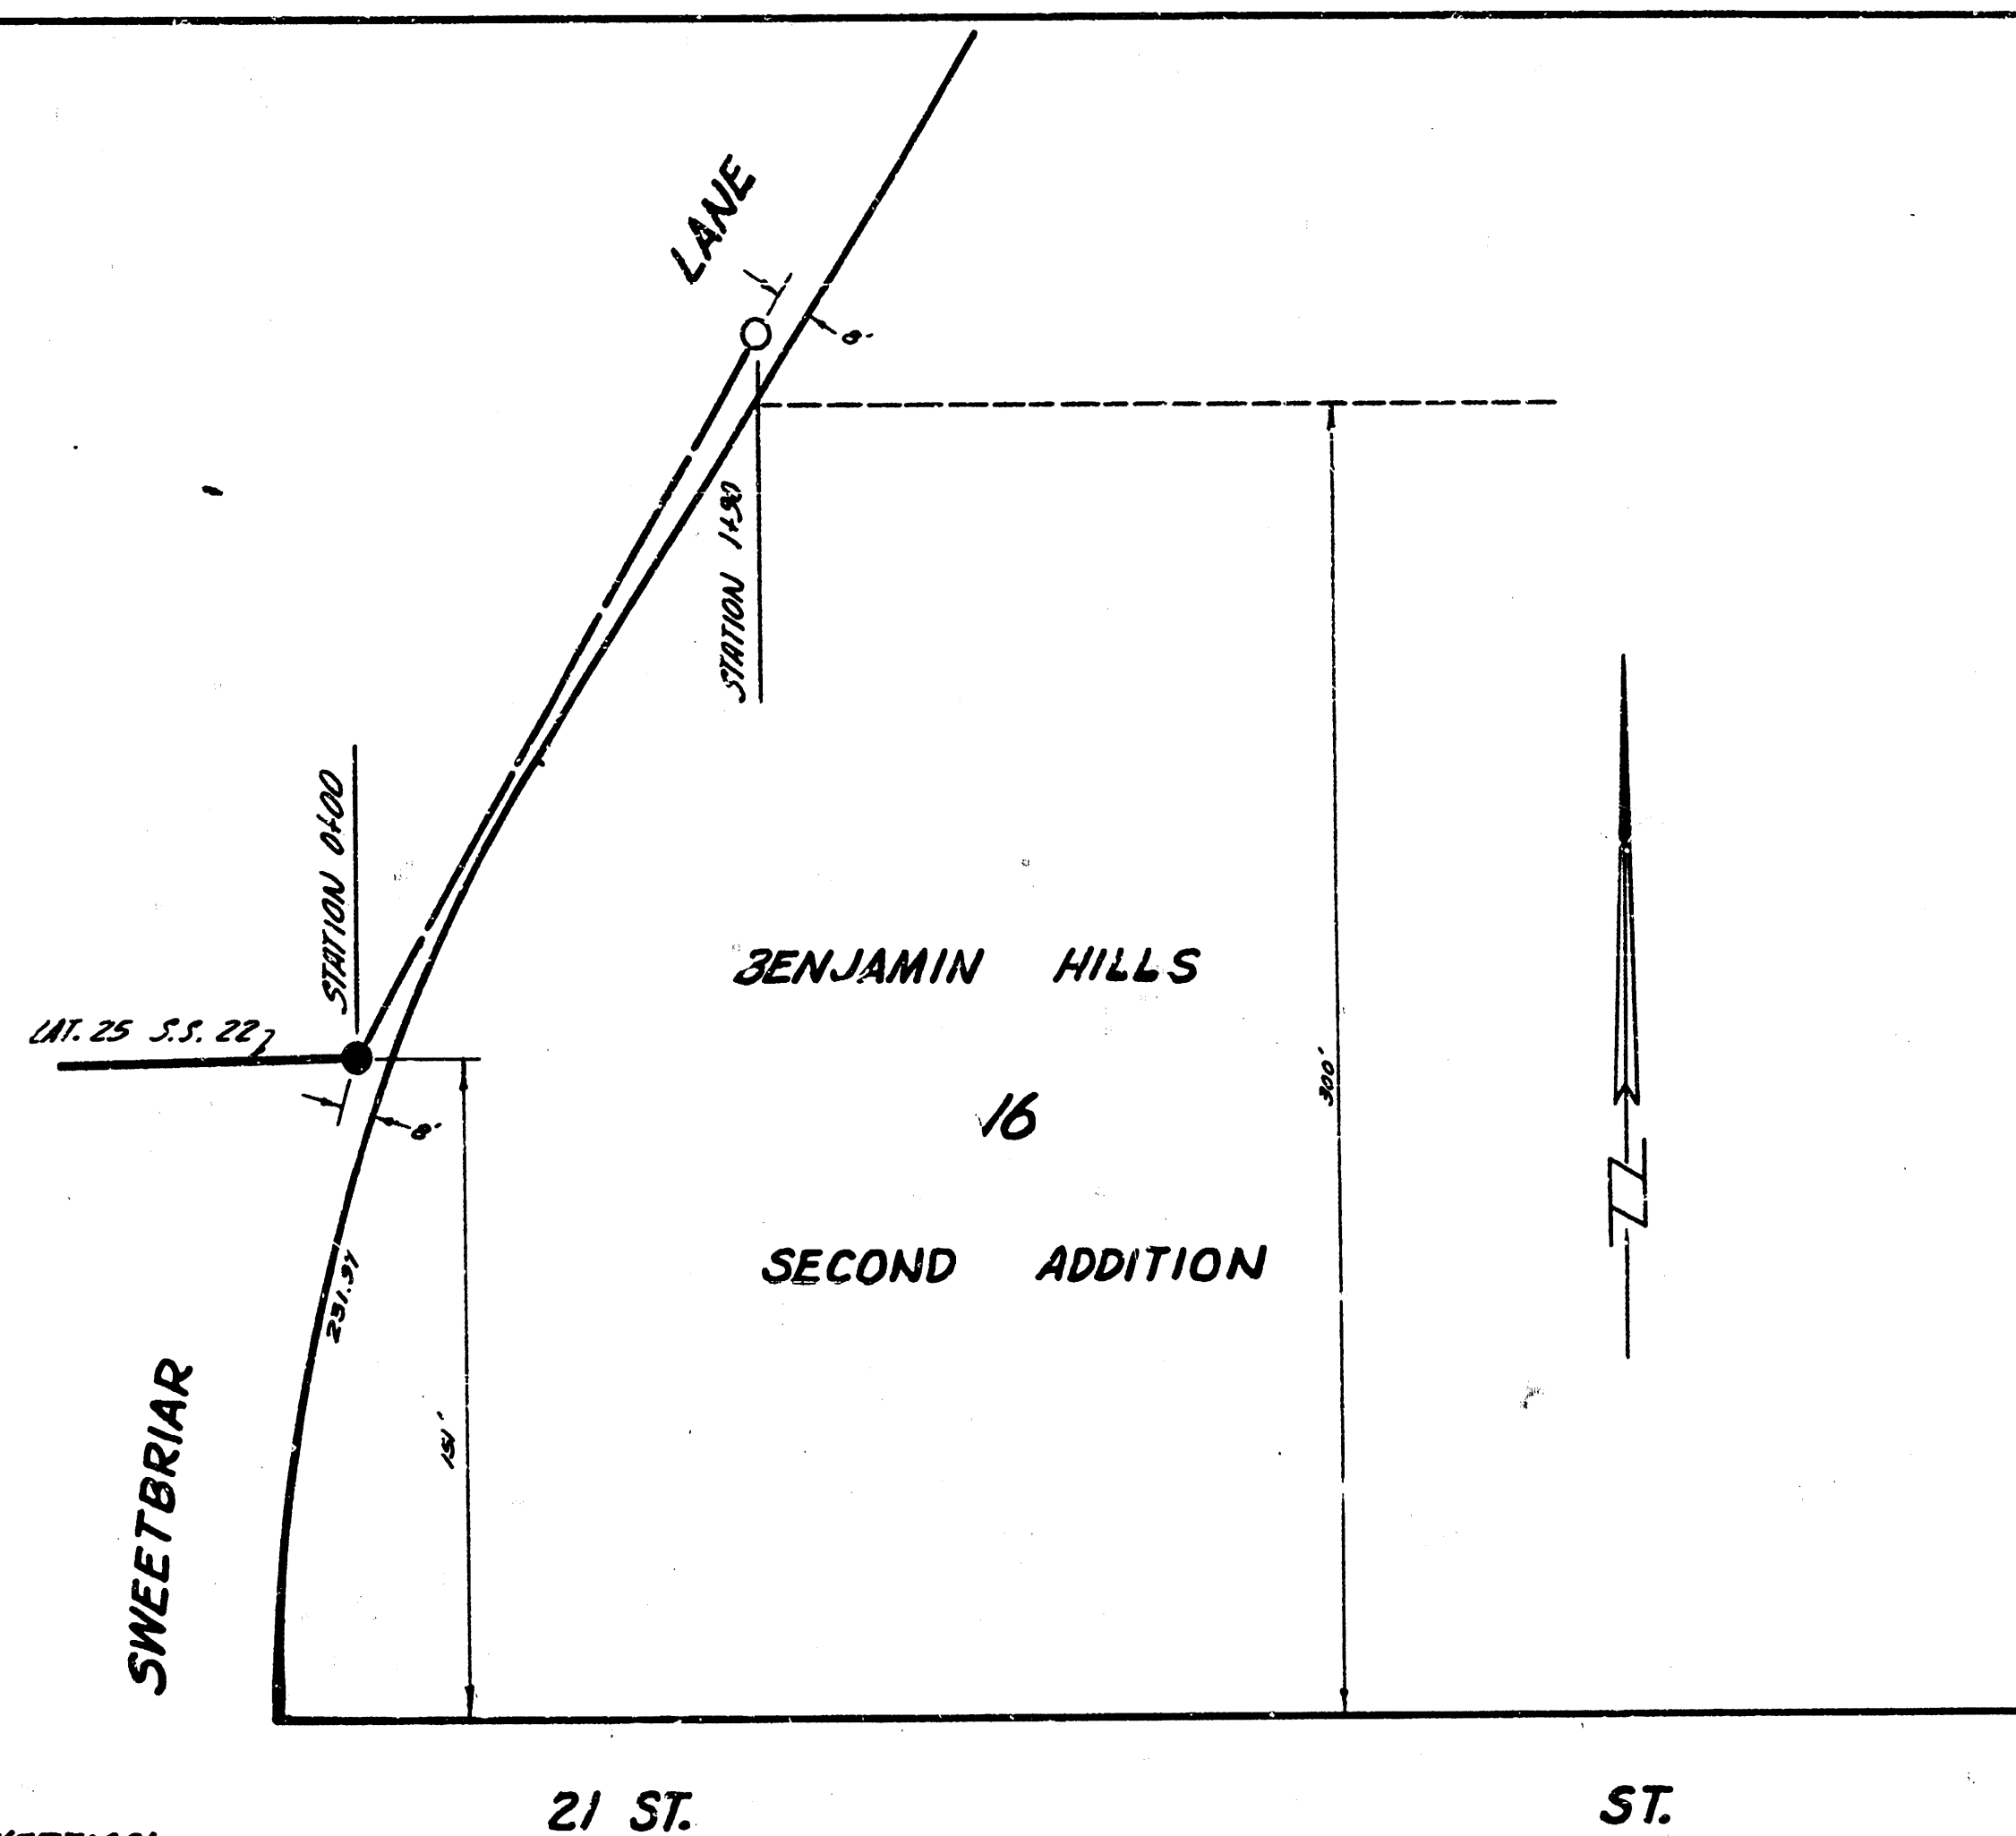
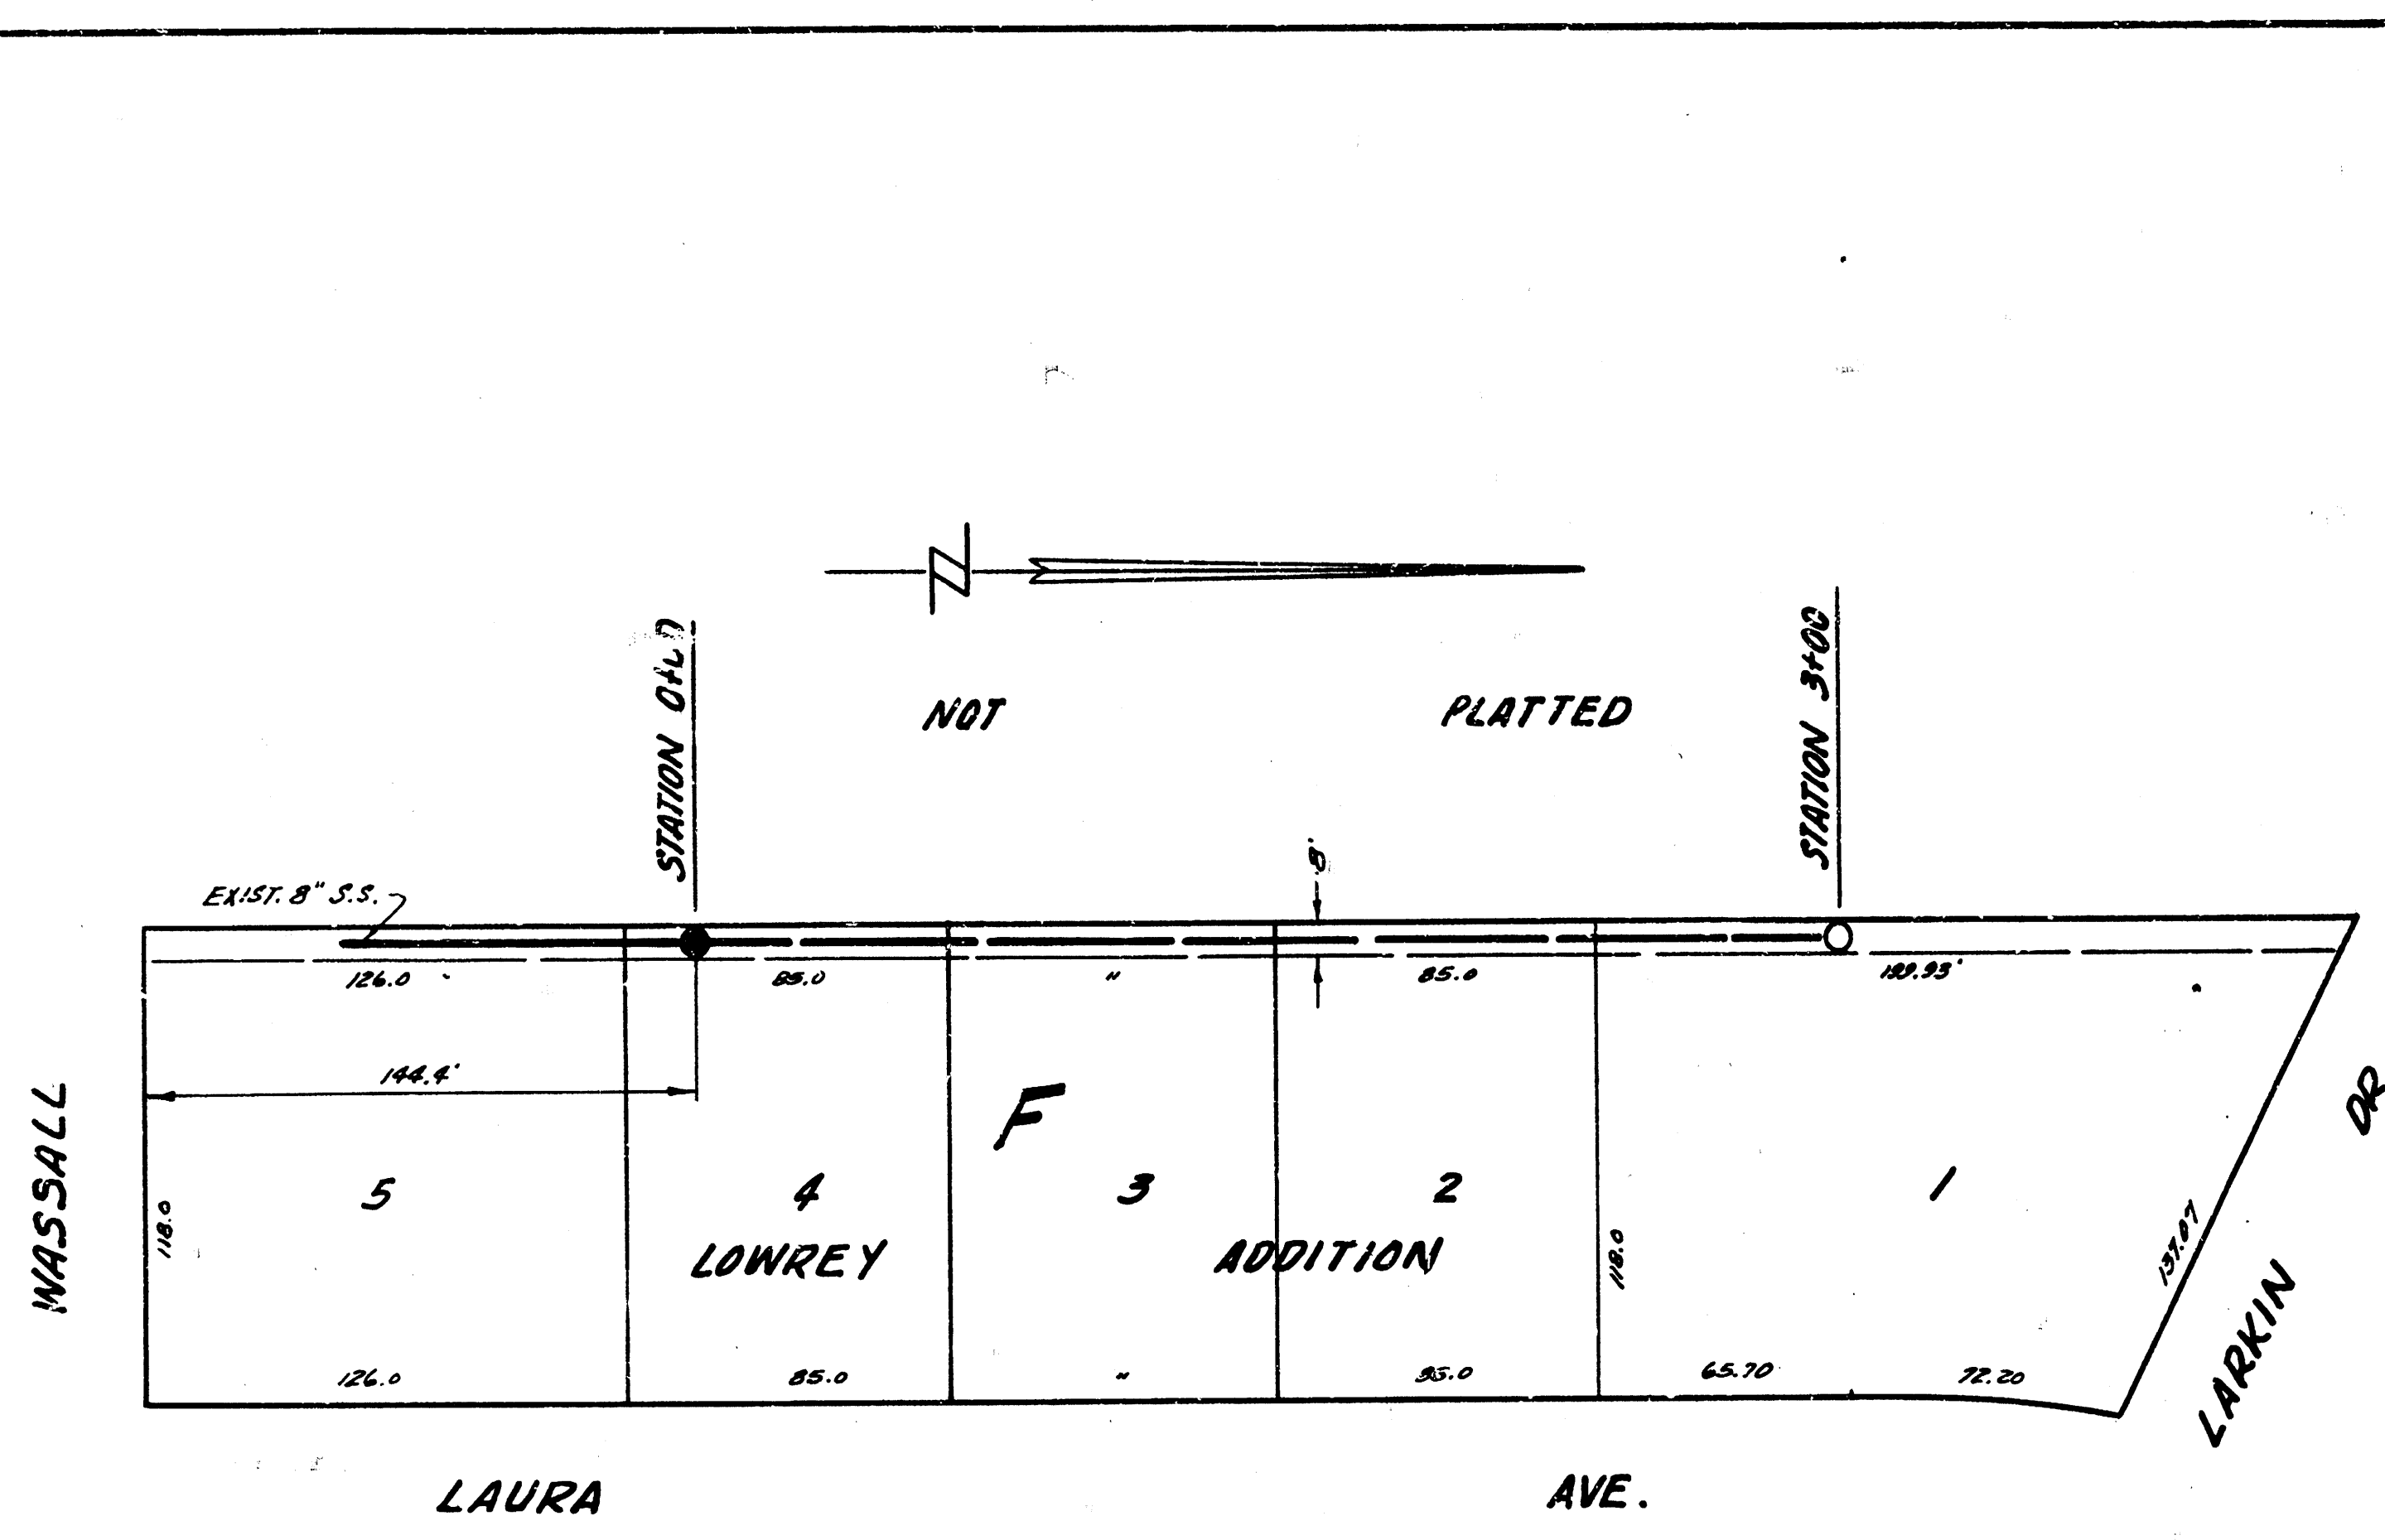


SURVEY BY: KRINGLER BOX 163
 DRAWN BY: DENNEY
 CHECKED BY:
 DATE:

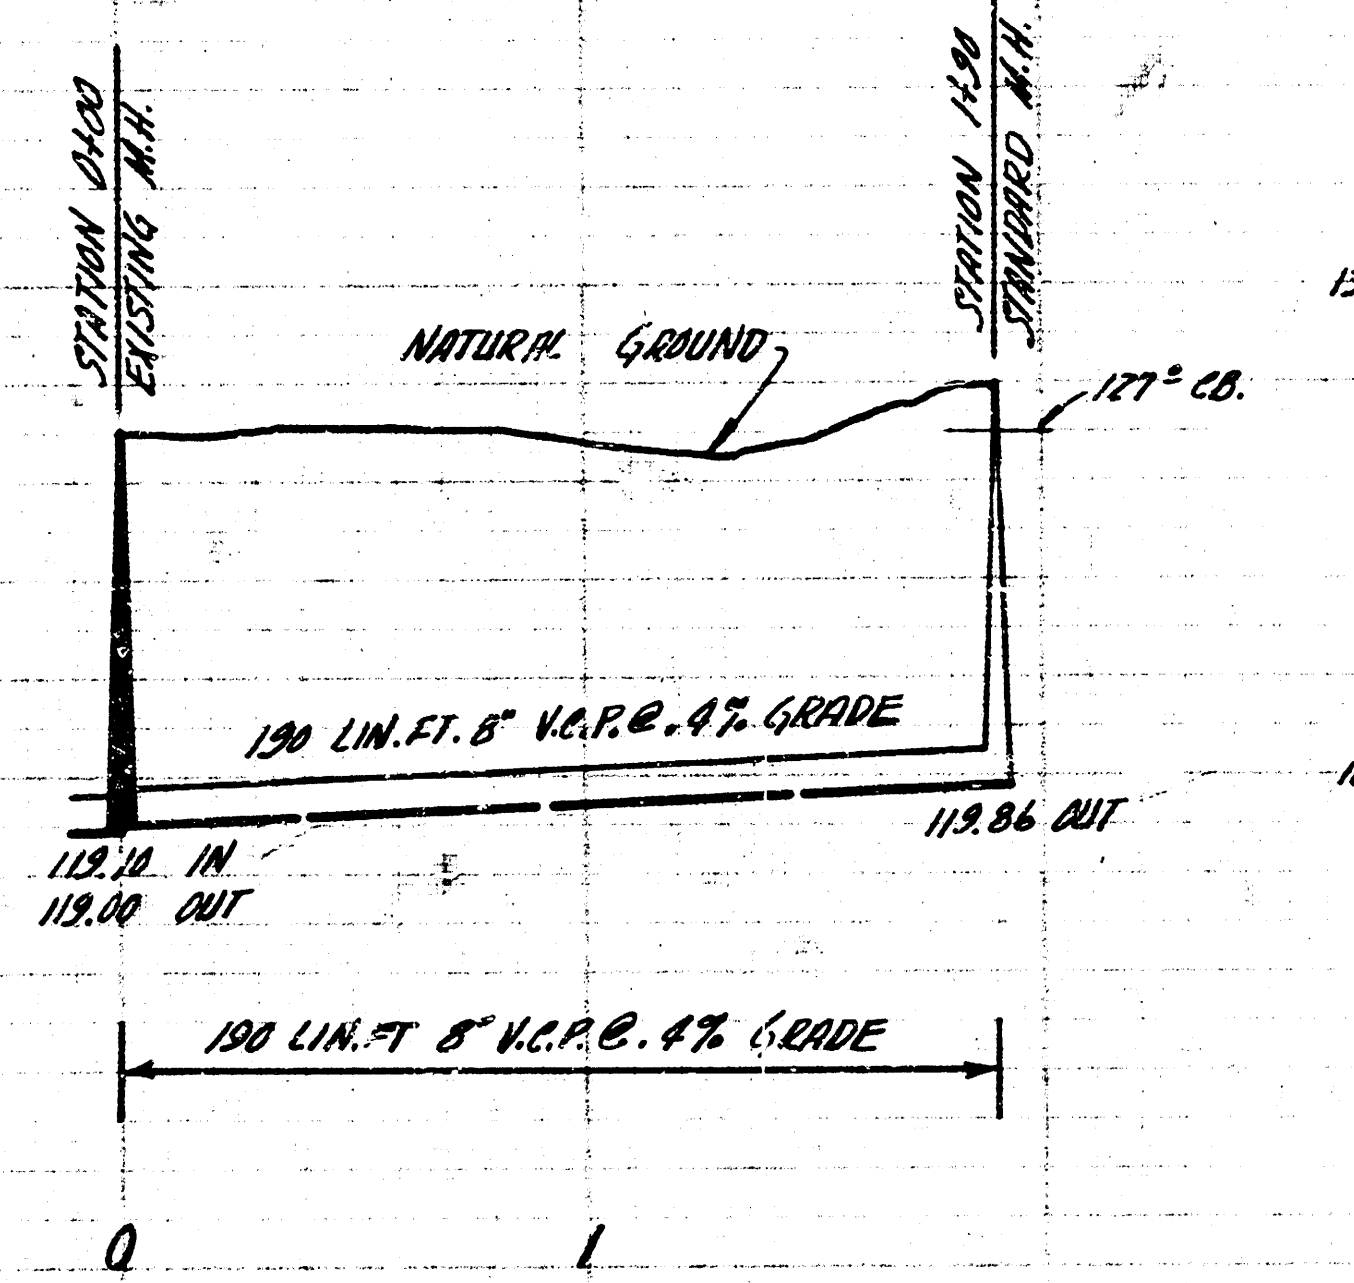


DRAWN BY: DENNEY
 CHECKED BY:
 DATE:

PLAN SCALE 1" = 40'
 PROFILE SCALE 1" = 40' HOR, 1" = 4' VERTICAL

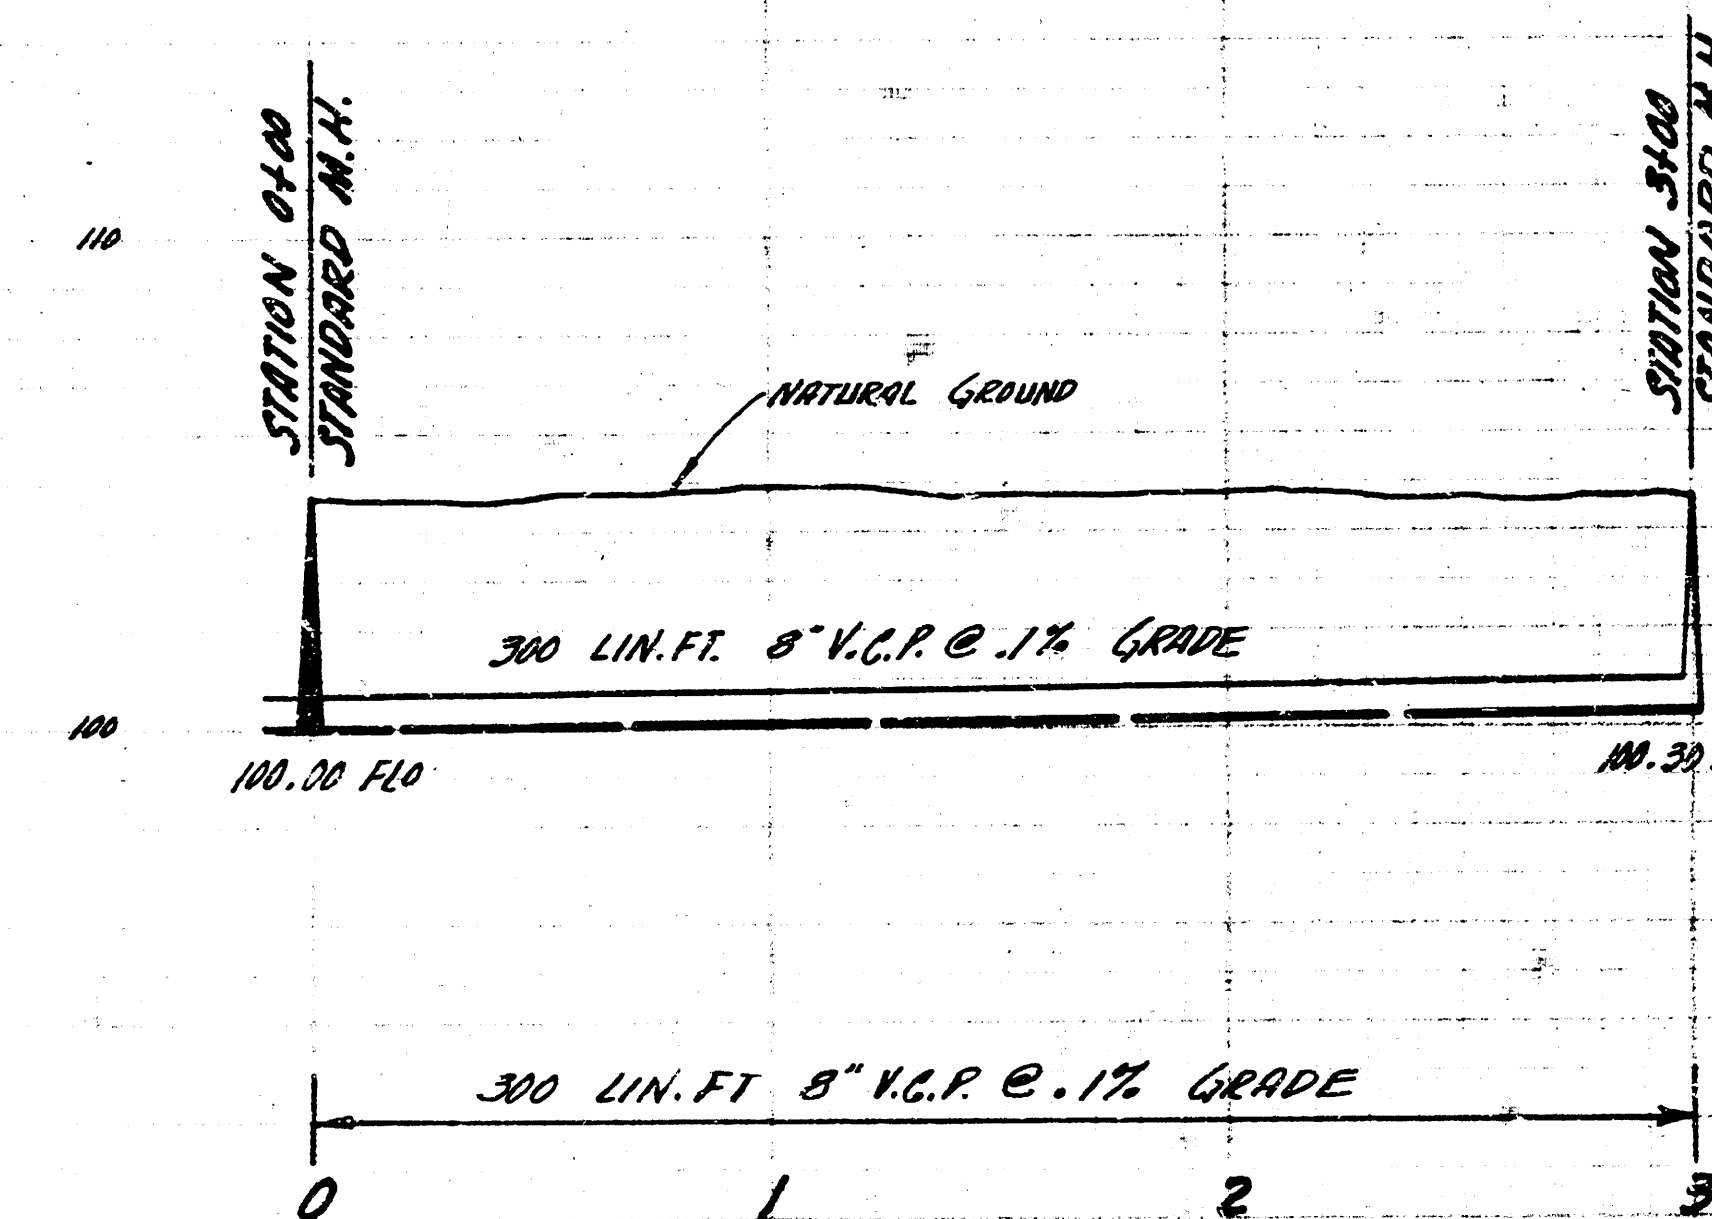

EXT. TO LAT. 36 SAN. SEWER 20
 CITY OF WICHITA KANSAS
 B.E. SMITH CITY ENGINEER
 PRIVATE JOB DATE

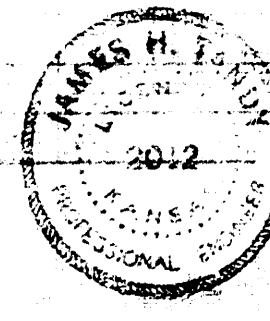

LATERAL 80, SAN. SEWER 22
 CITY OF WICHITA KANSAS
 B.E. SMITH CITY ENGINEER
 PROJ. NO. C22-10, DATE - May 1962