

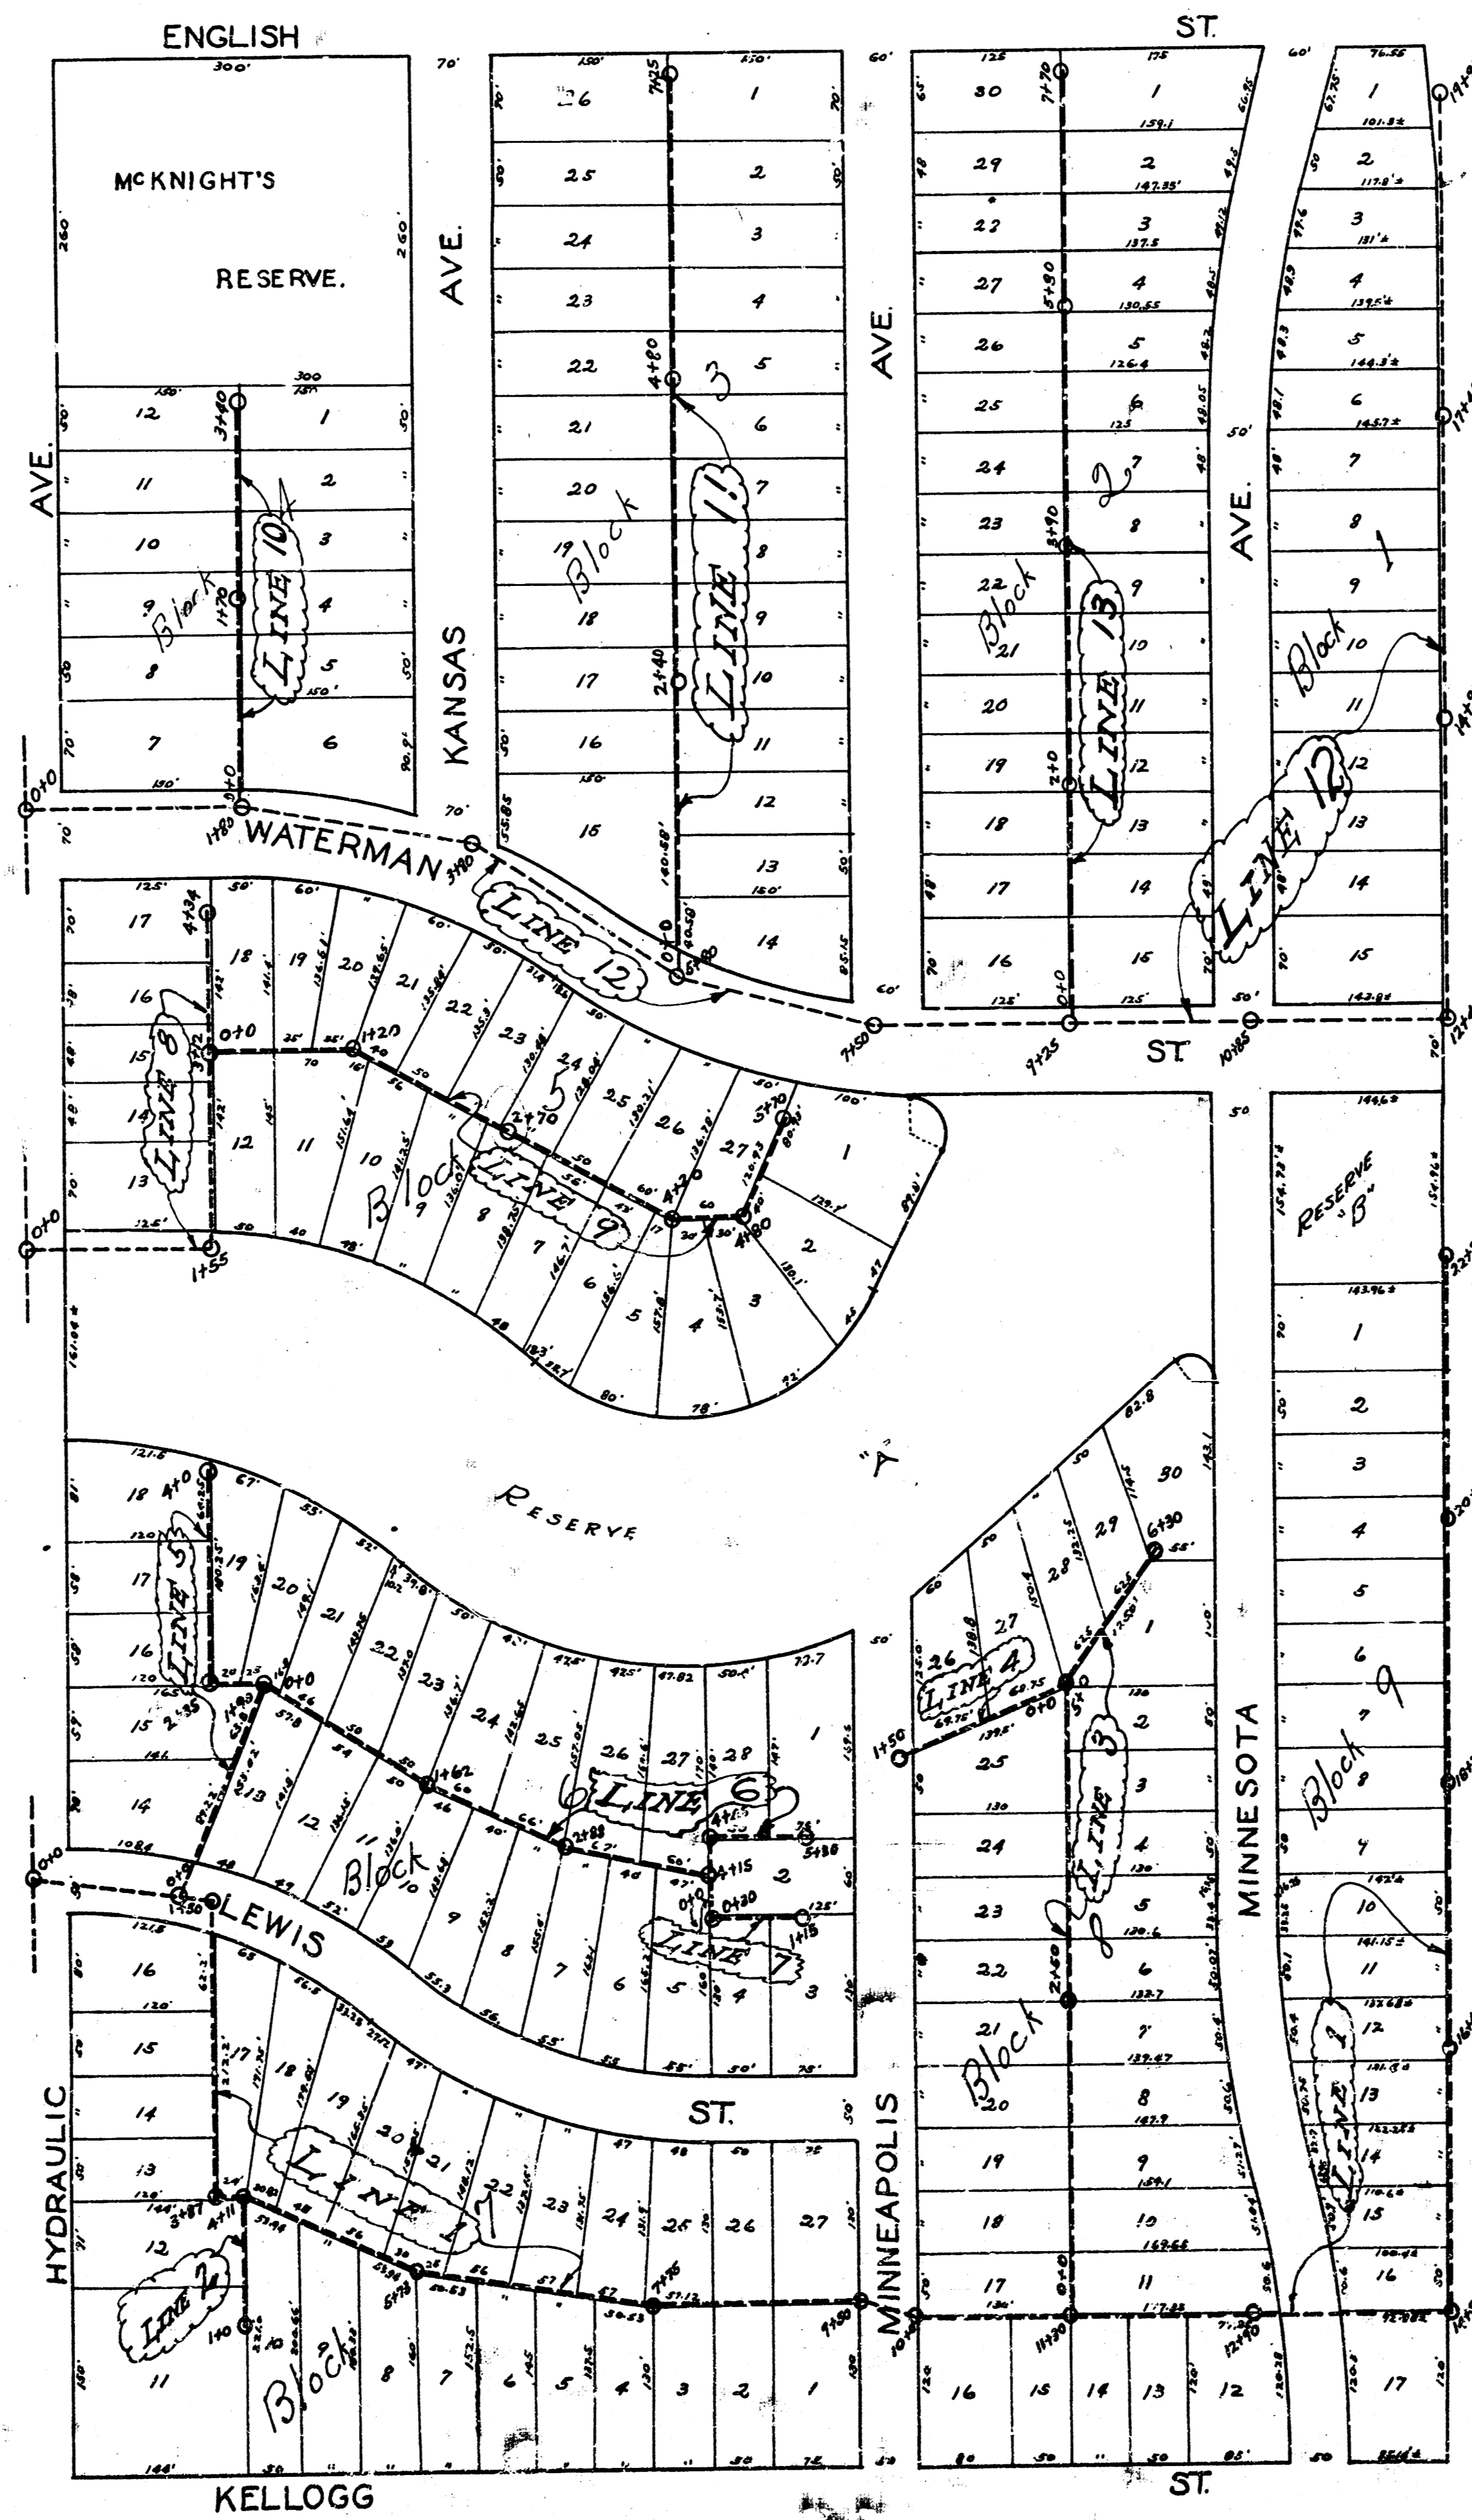
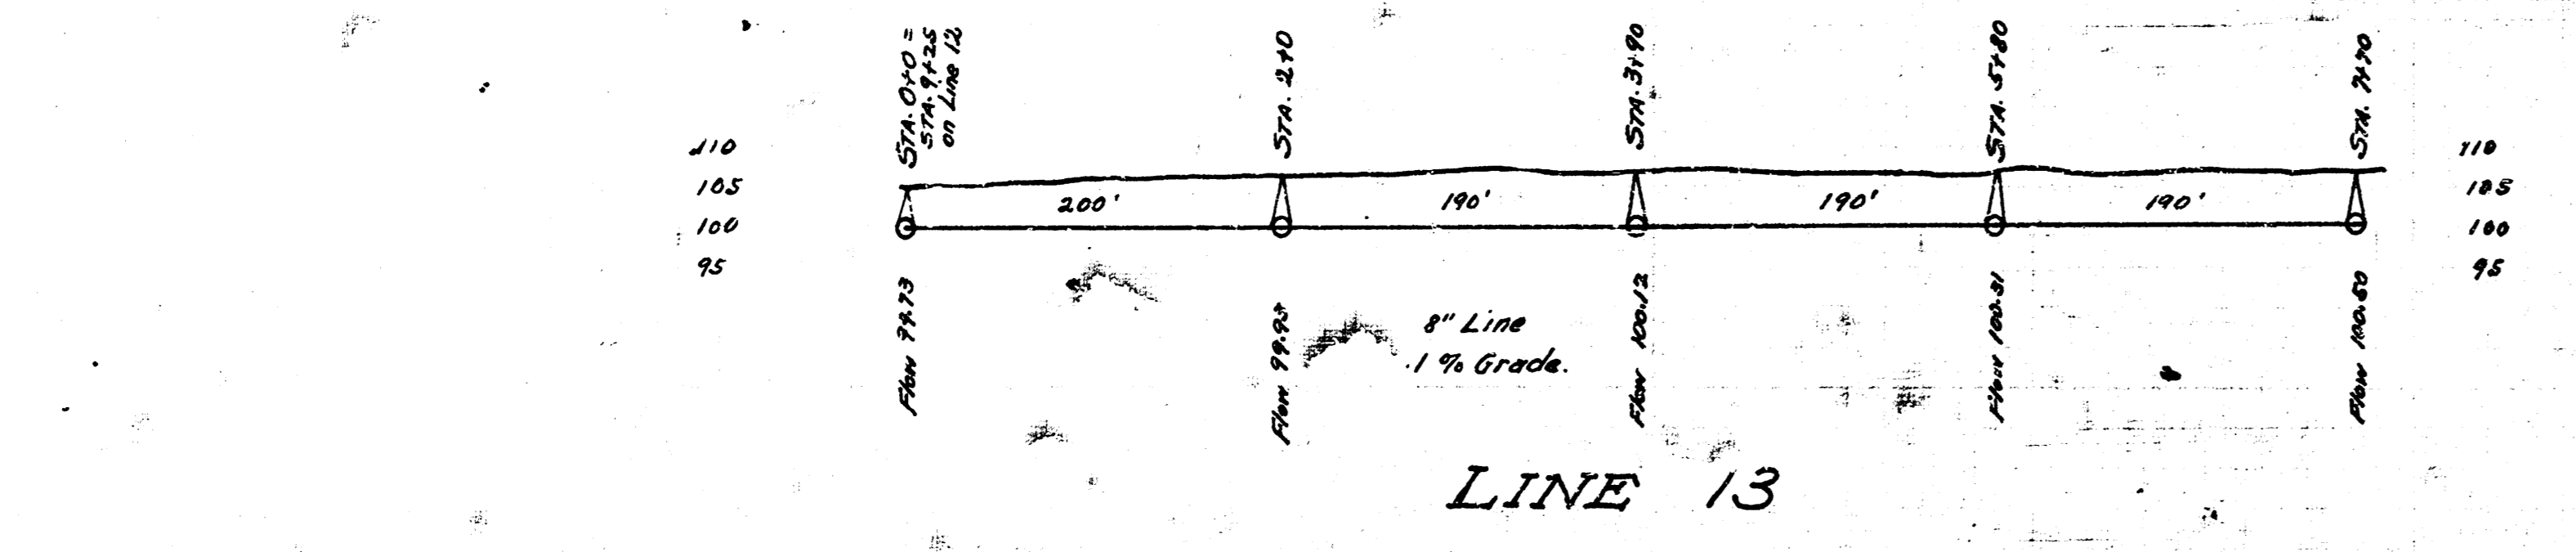
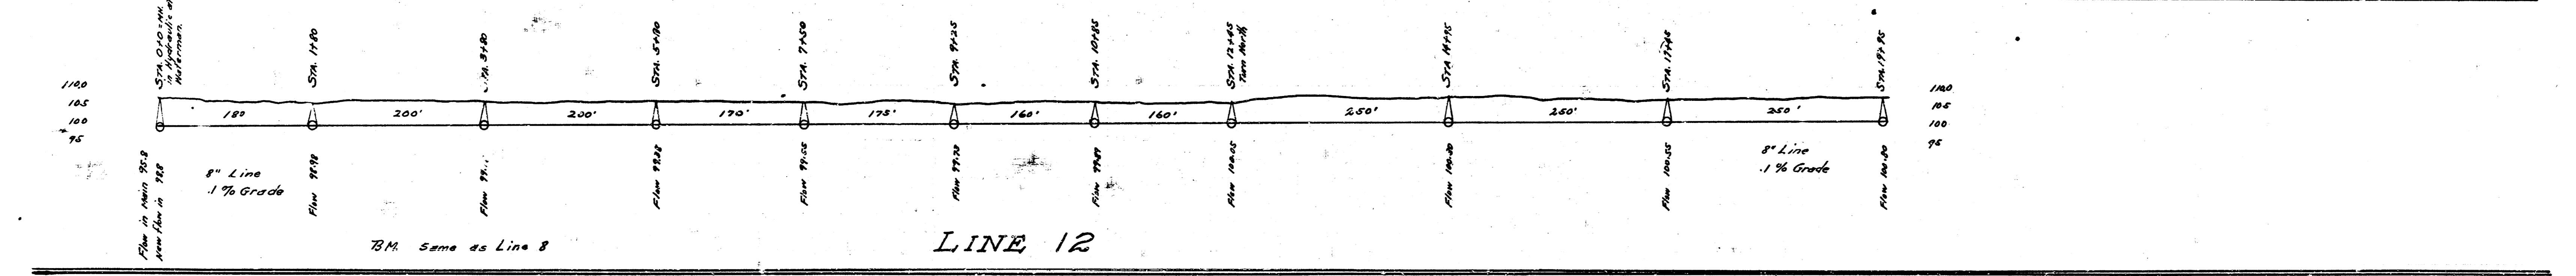
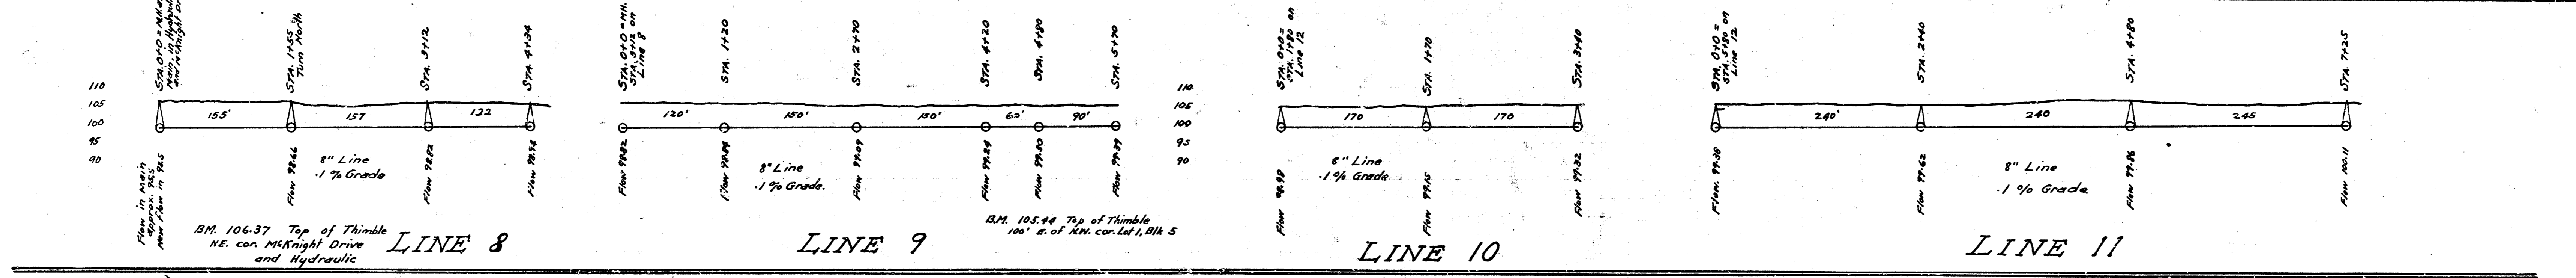


MCKNIGHT PLACE
BENEFIT DISTRICT FOR LAT. 10, SS #20.

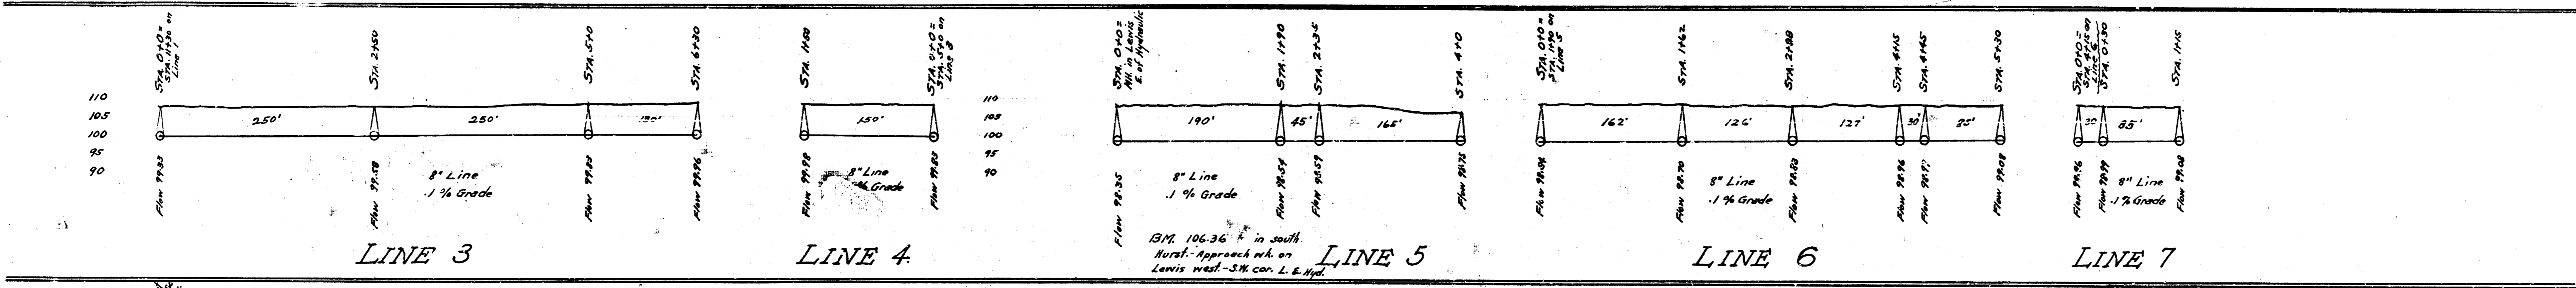

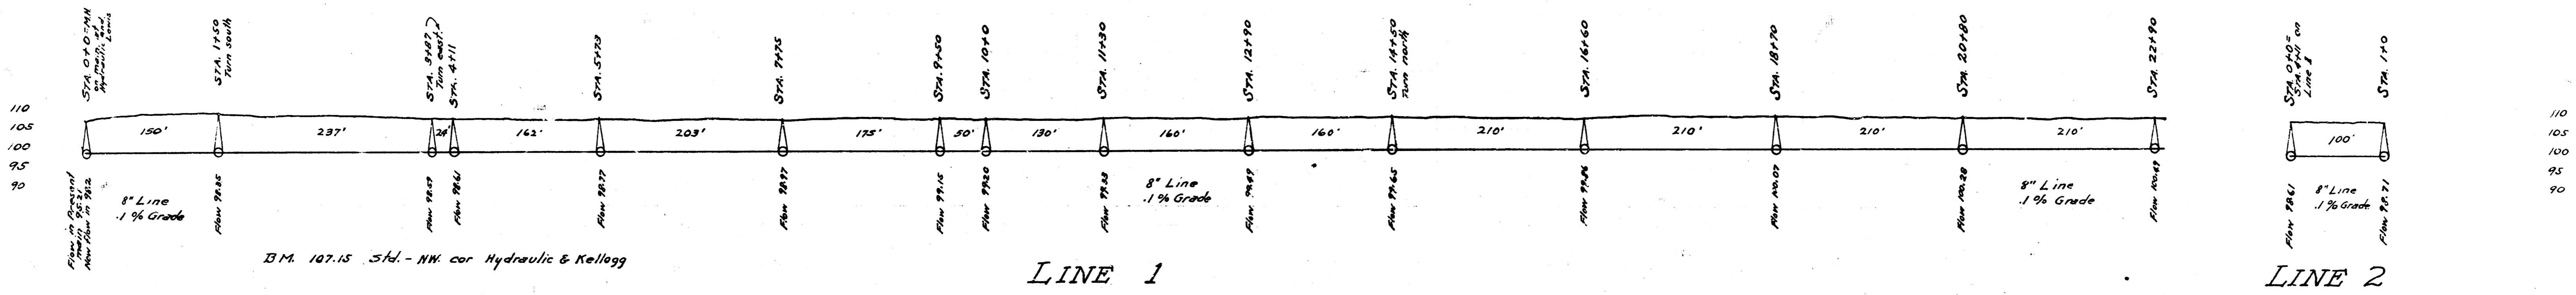

9049 length
 60 manholes

LAT. 10 - S.S. No. 20
 MCKNIGHT PLACE ADDN