

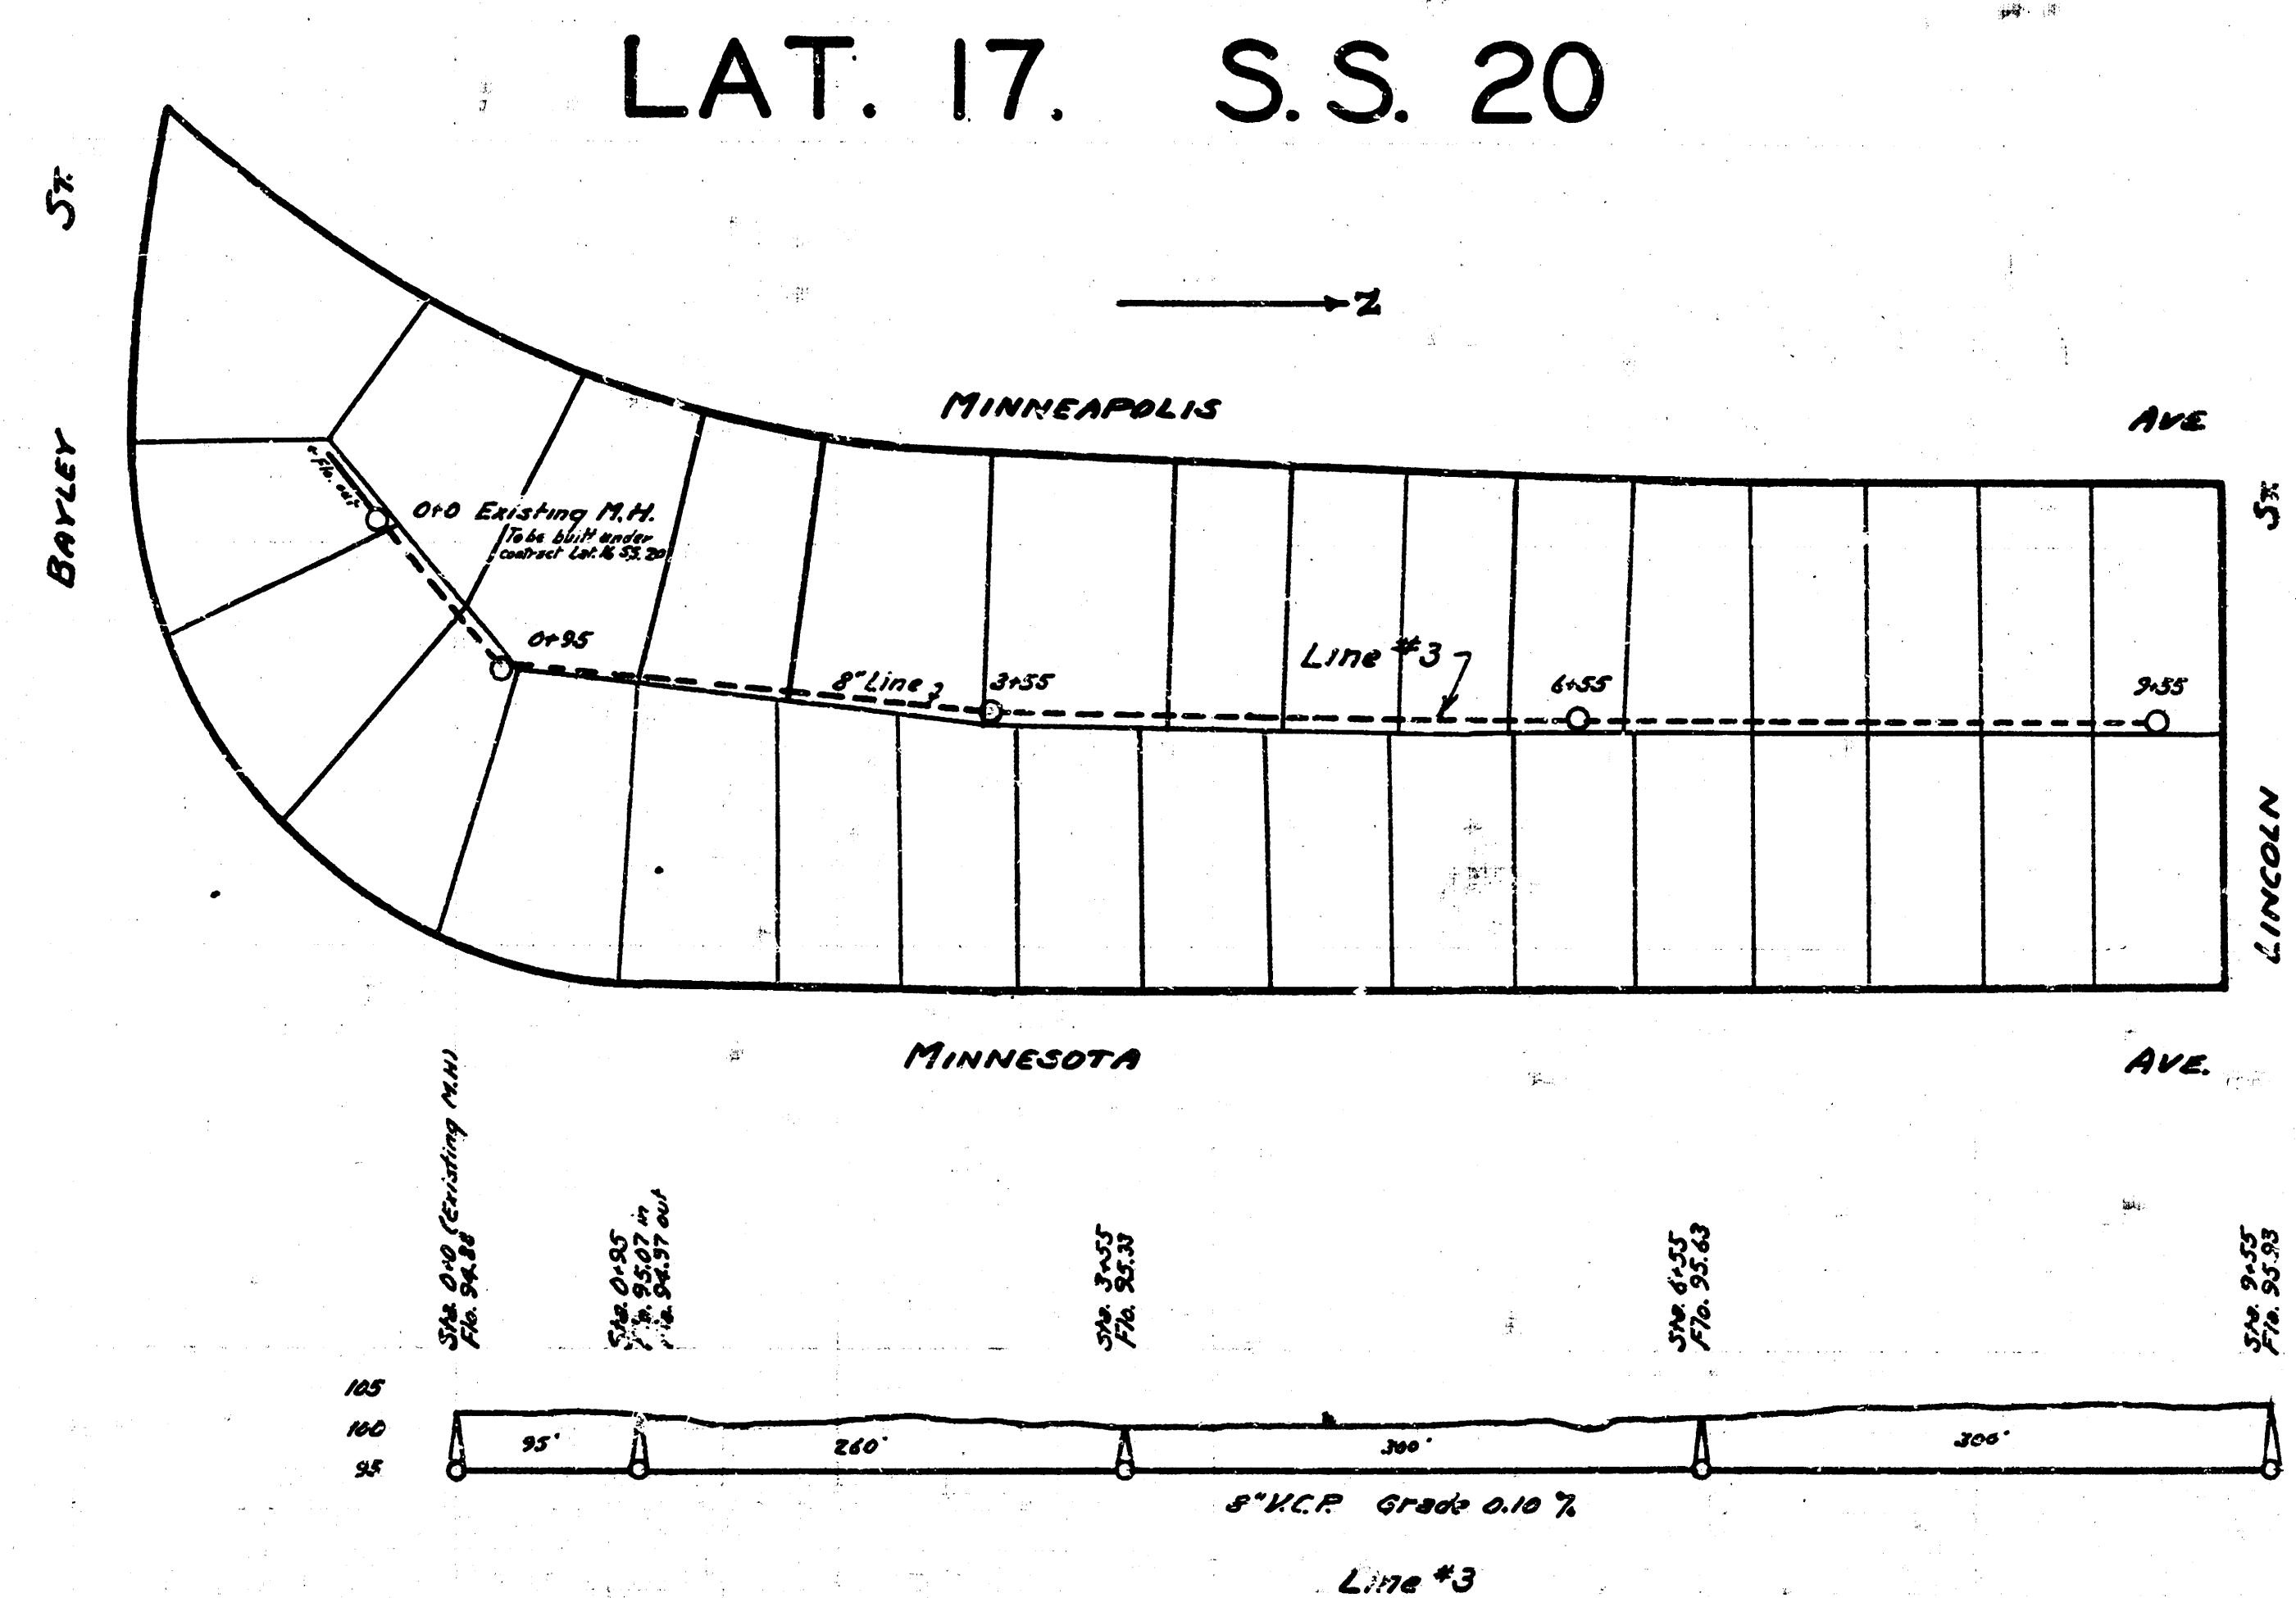


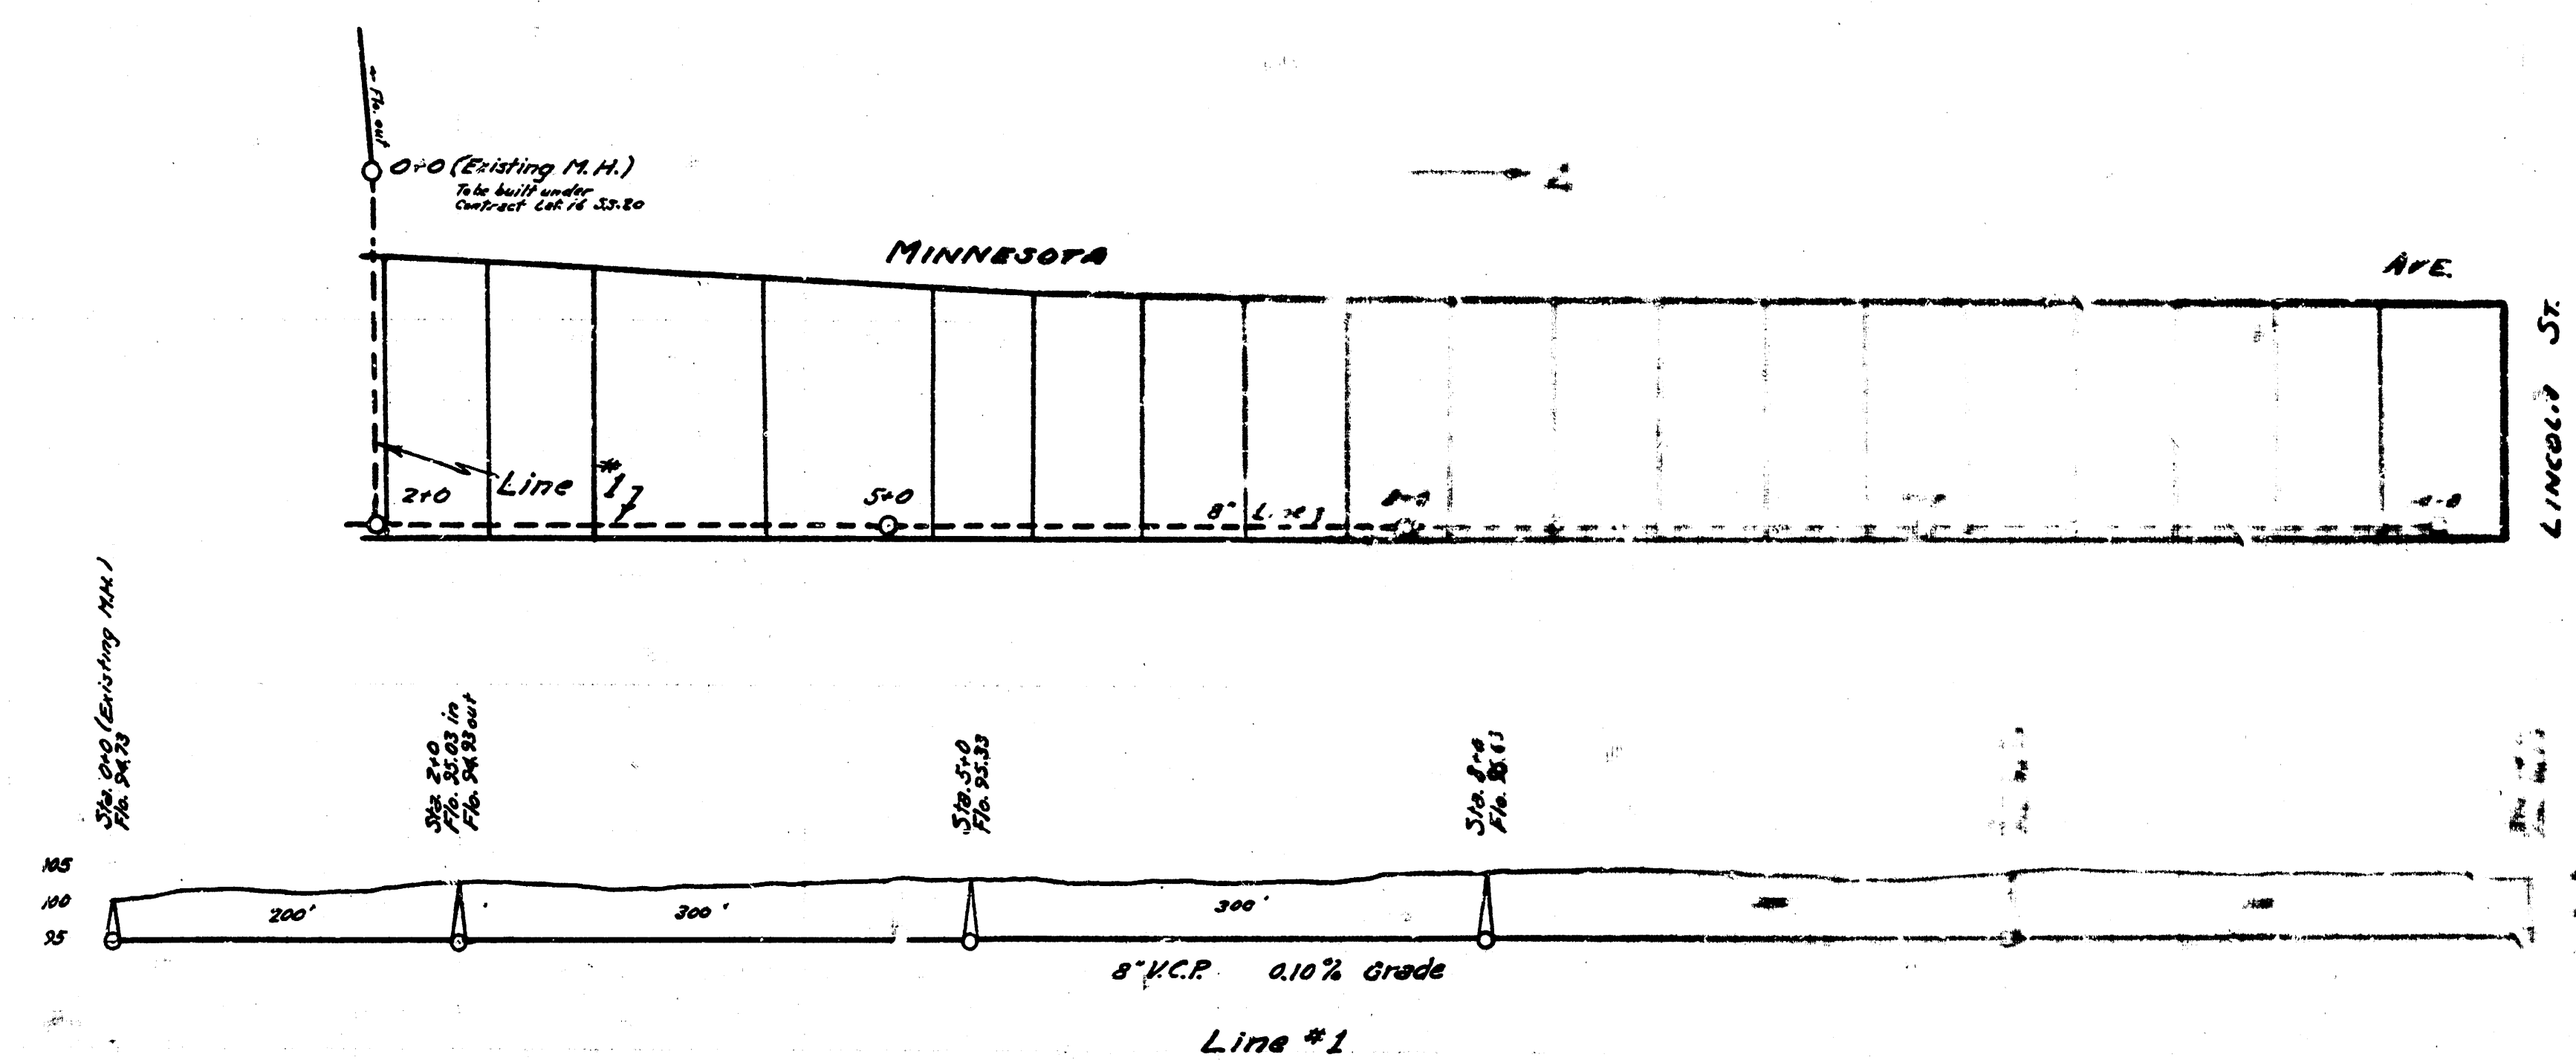

B.M. Elk 101.03 Iron N.E. cor. Lot 15 BK 8

ENGINEERING DEPARTMENT
CITY OF WICHITA, KANSAS
R.L. BROCKWAY CITY ENGINEER
SEPT. 1938
DRY 849

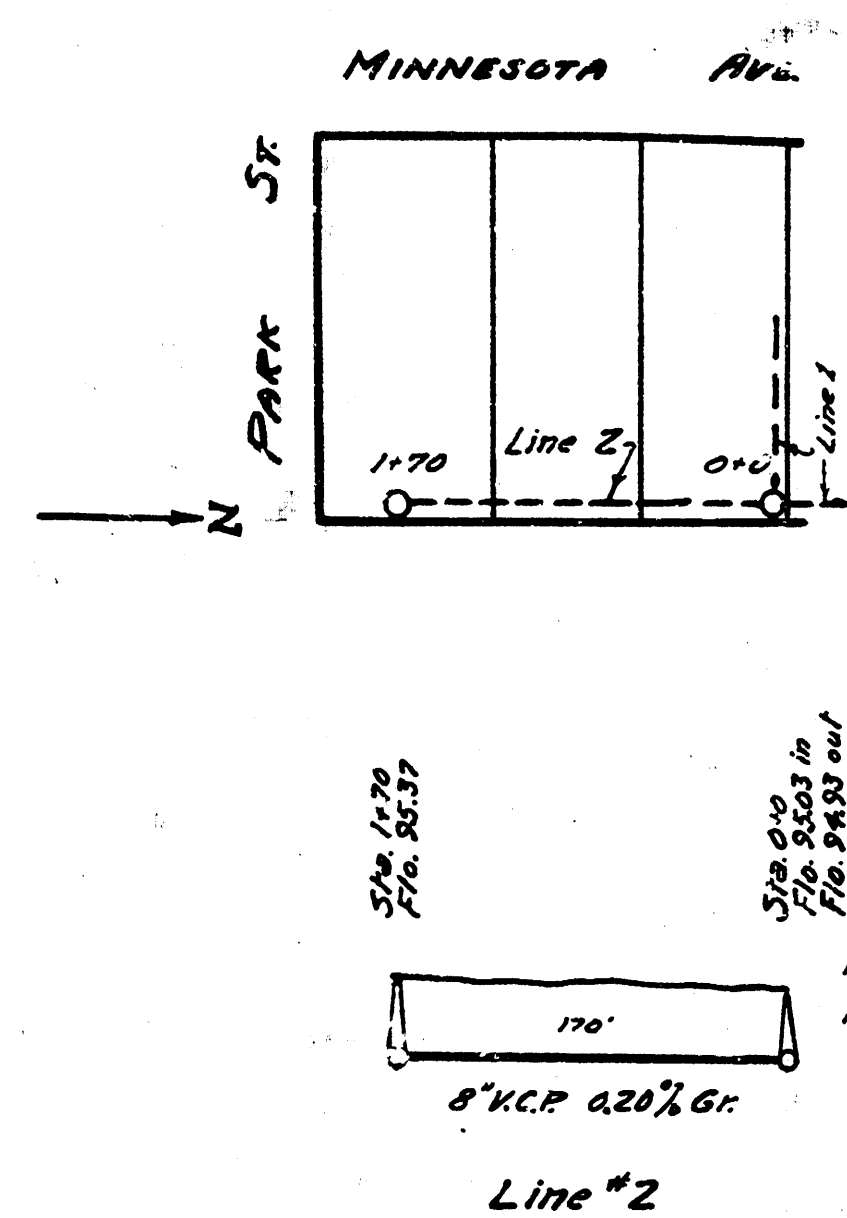