



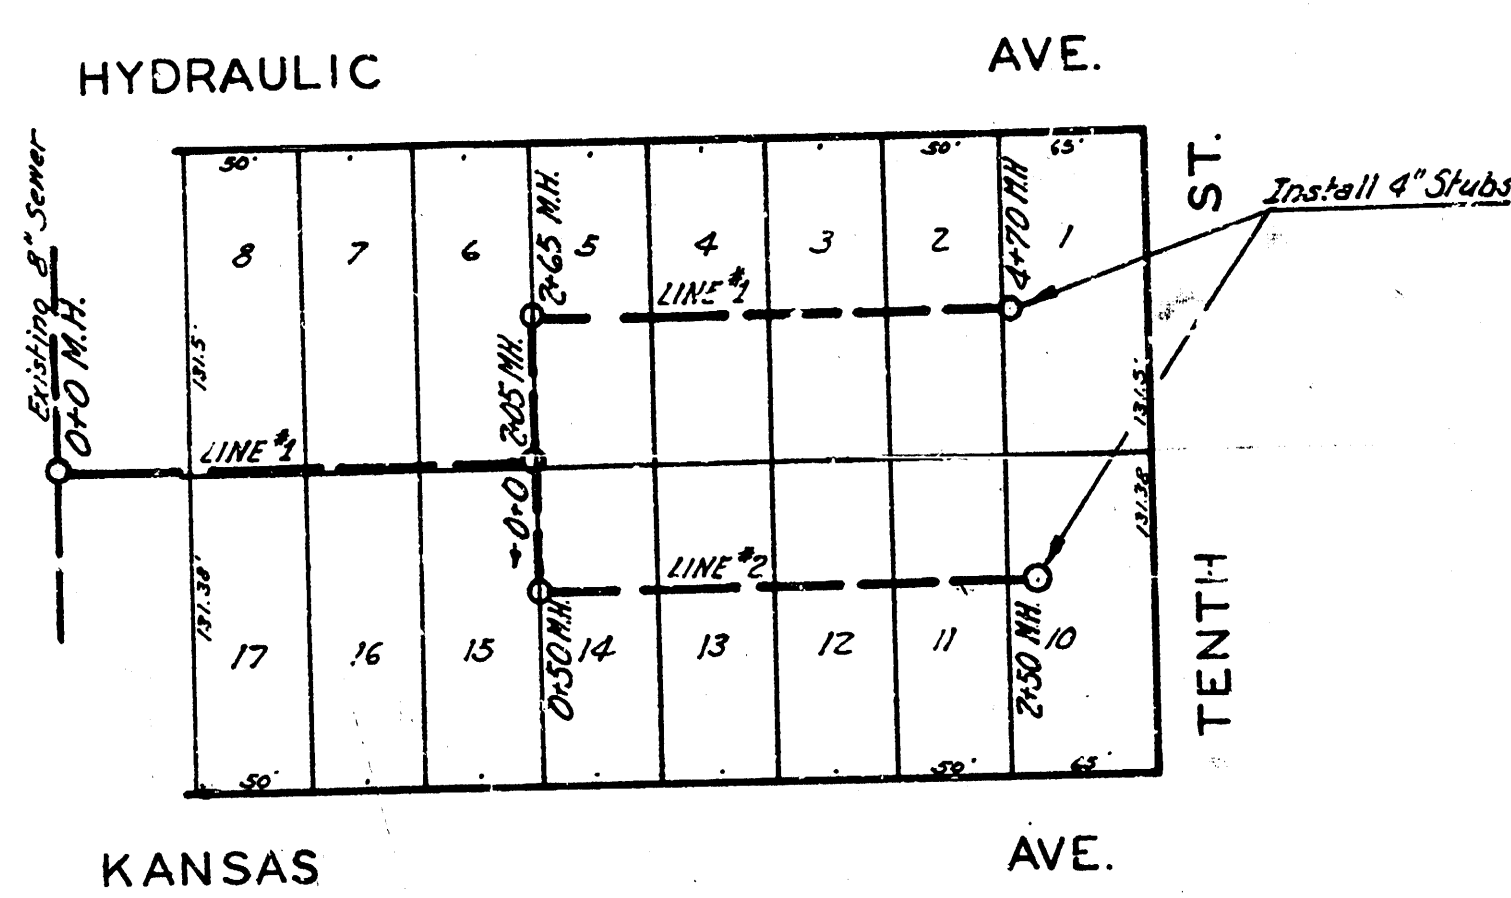

B.M. 11531 8" in Ball bk. wt. No. 111 cor. 2nd & Pratt Ave.

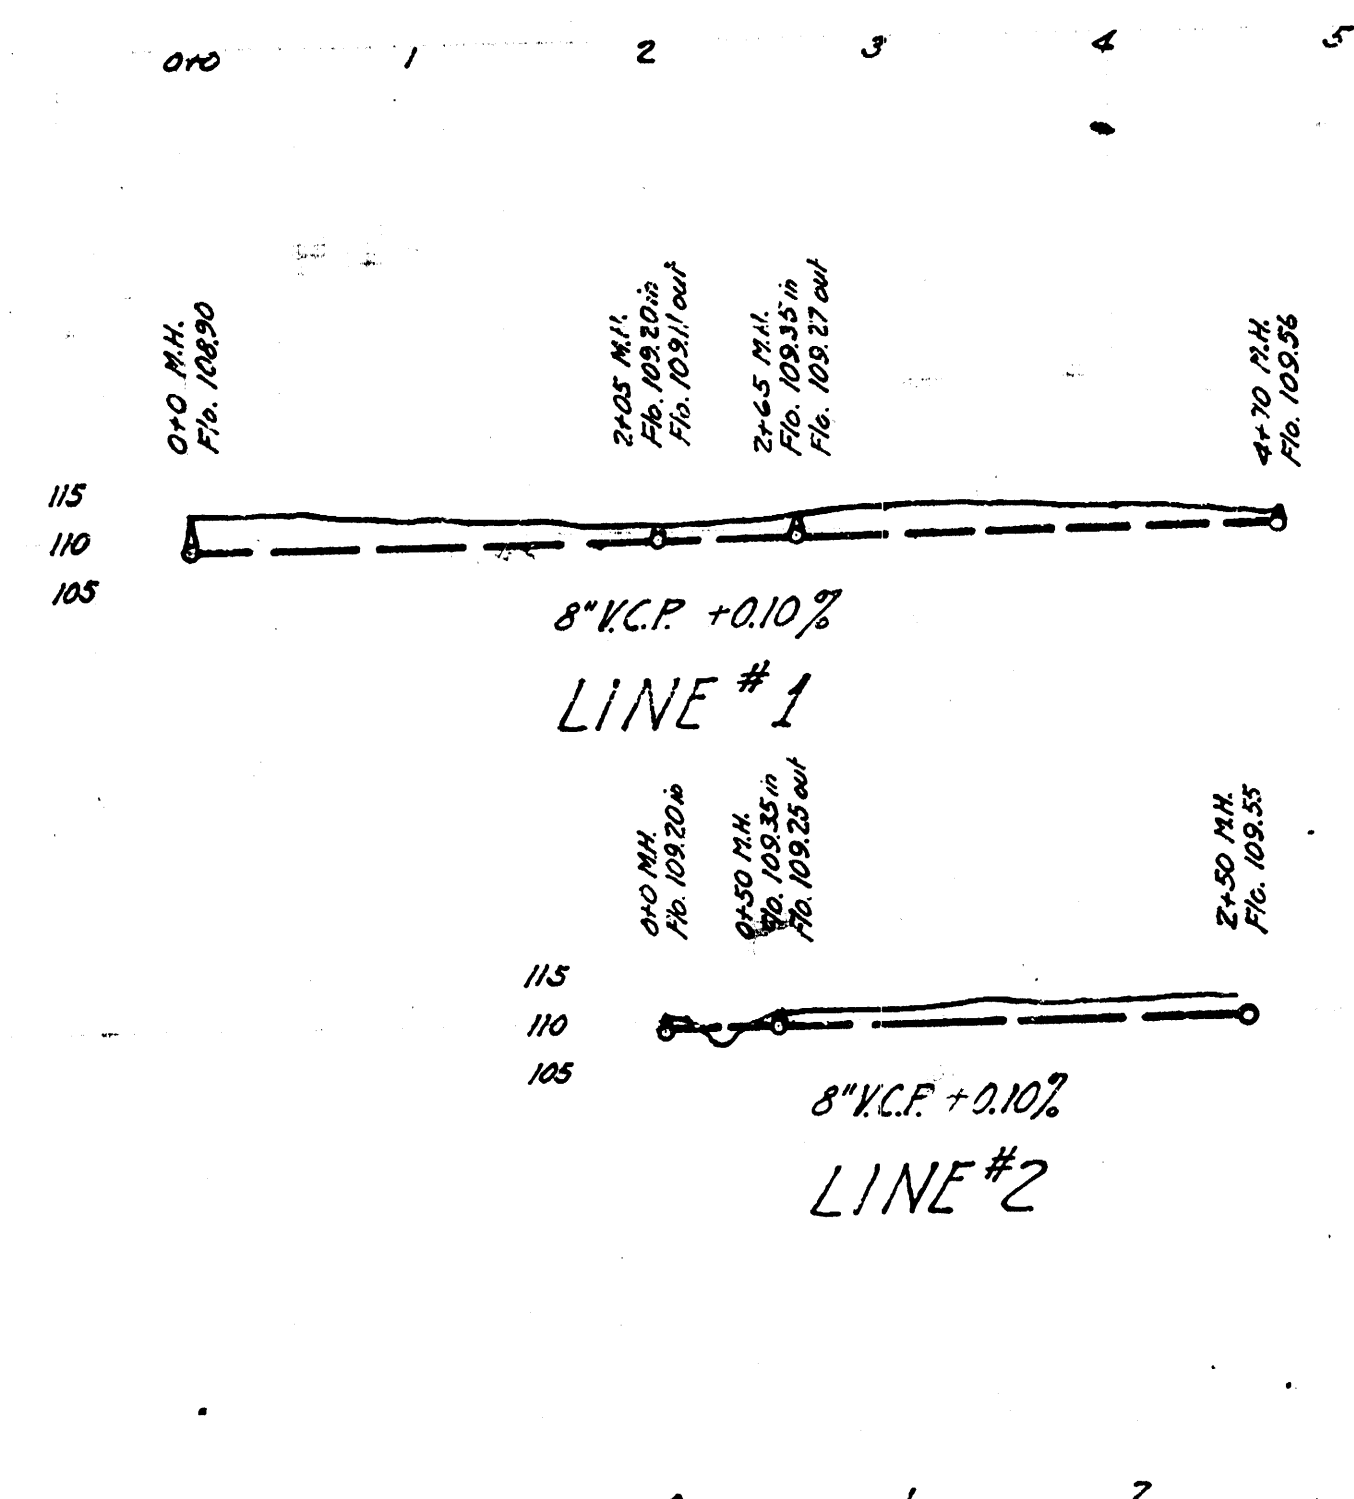

LAT. A, DIST. 7, SS. 20

ENGINEERING DEPARTMENT
CITY OF WICHITA, KANSAS
P.L. BROCKWAY CITY ENGINEER
B.E. SMITH ENGINEER OF DESIGN
OCTOBER 1943 SCALE 1"=80'