

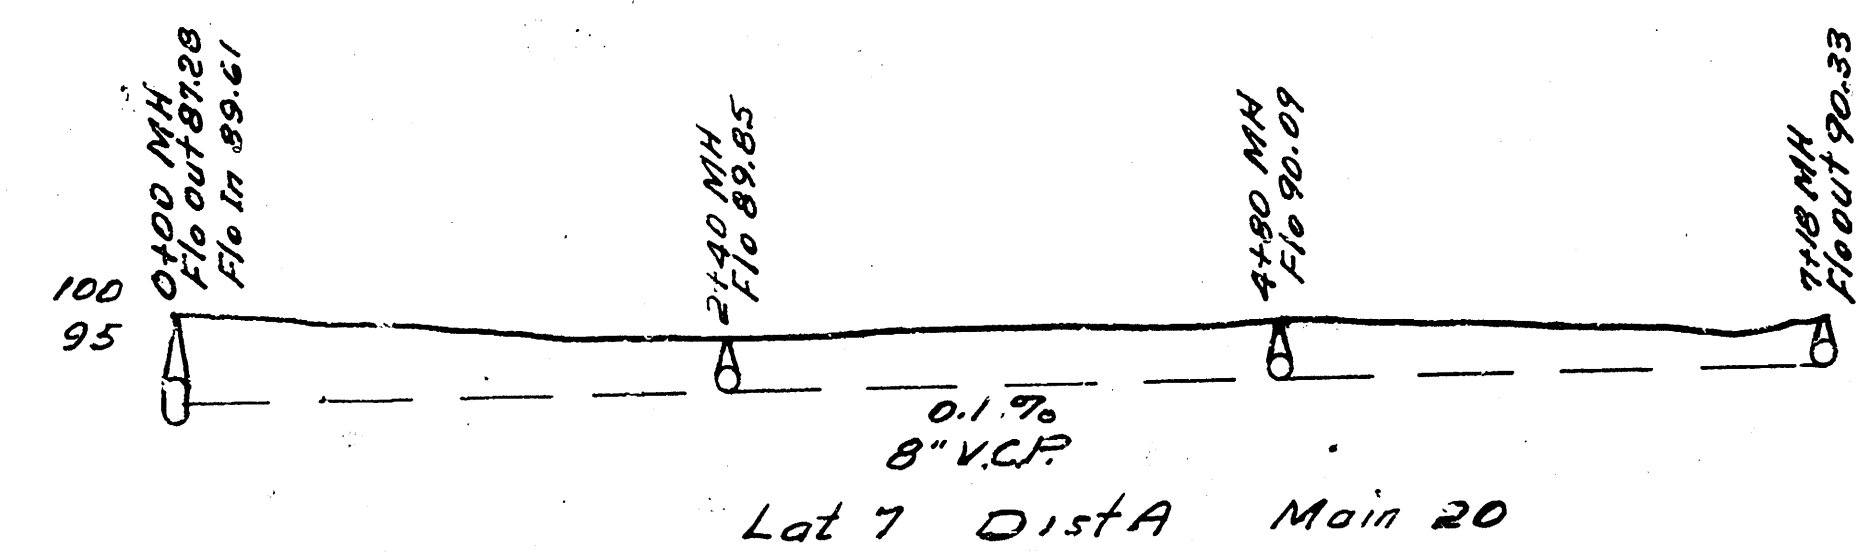
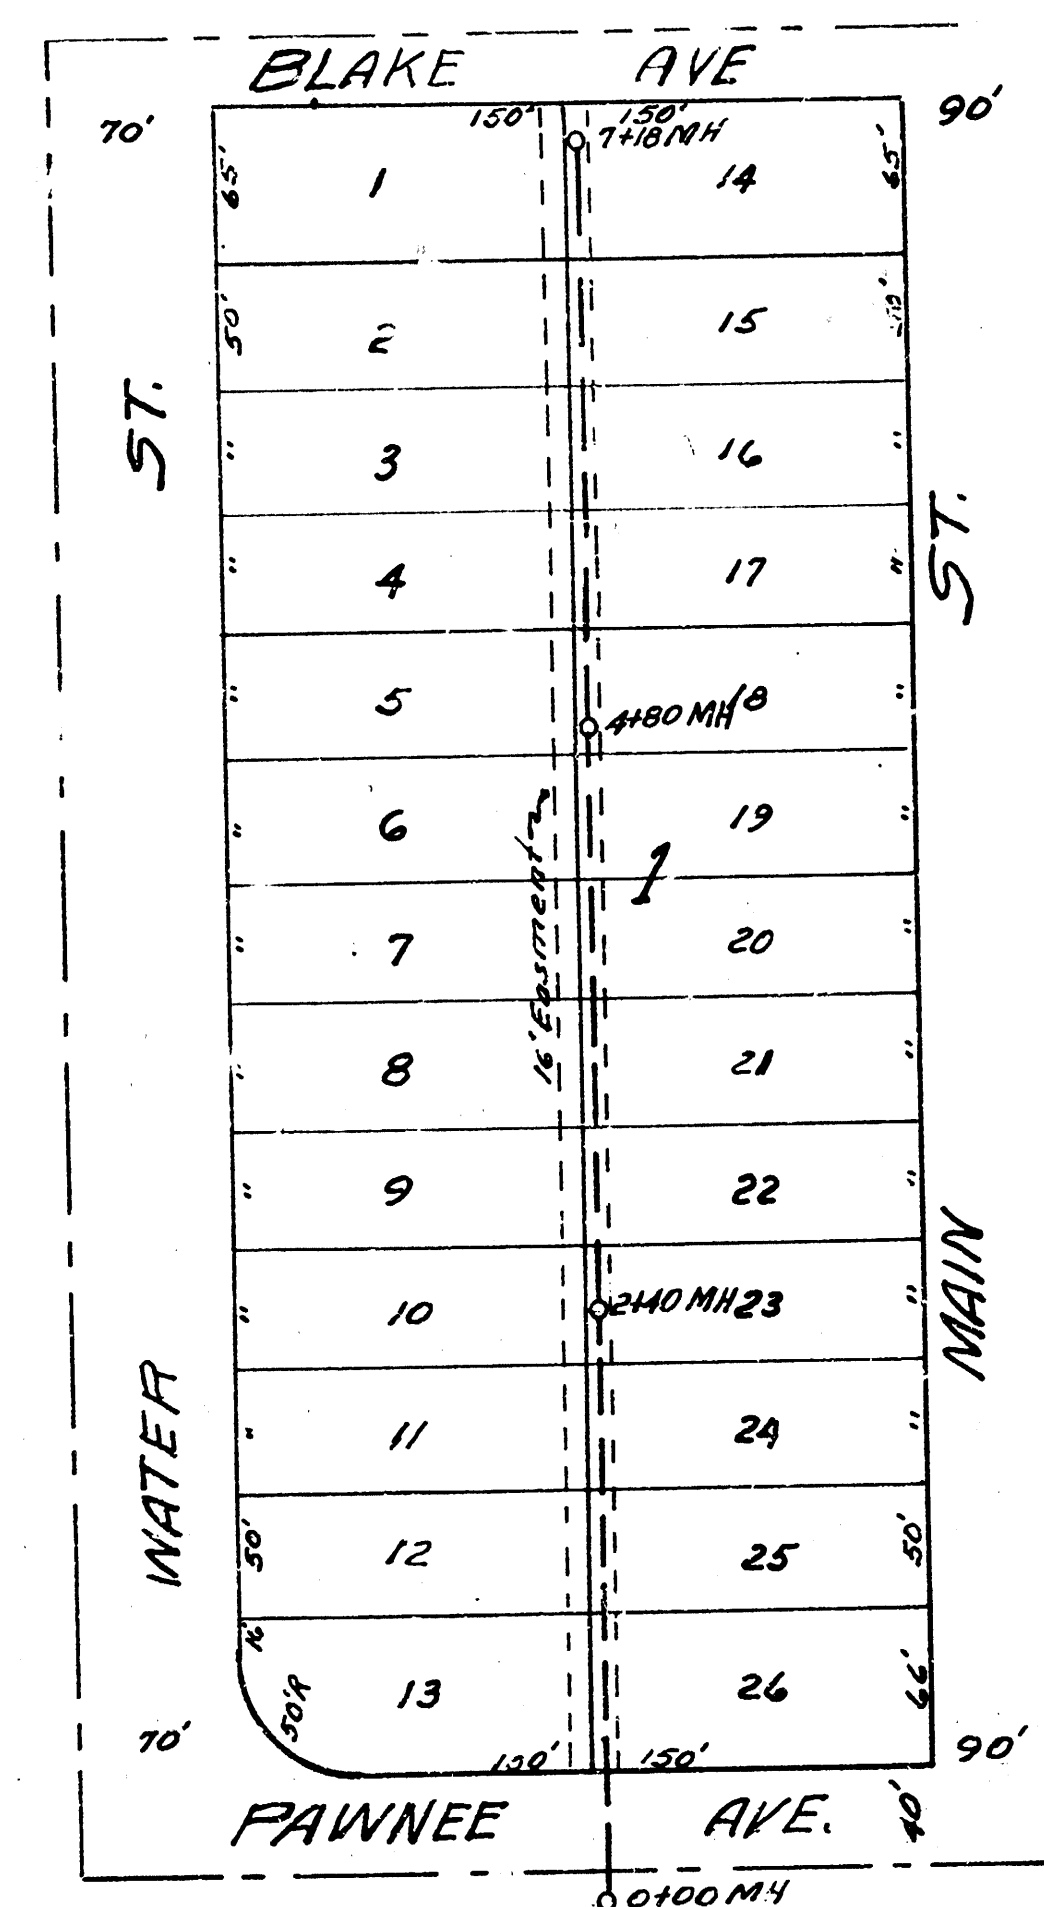


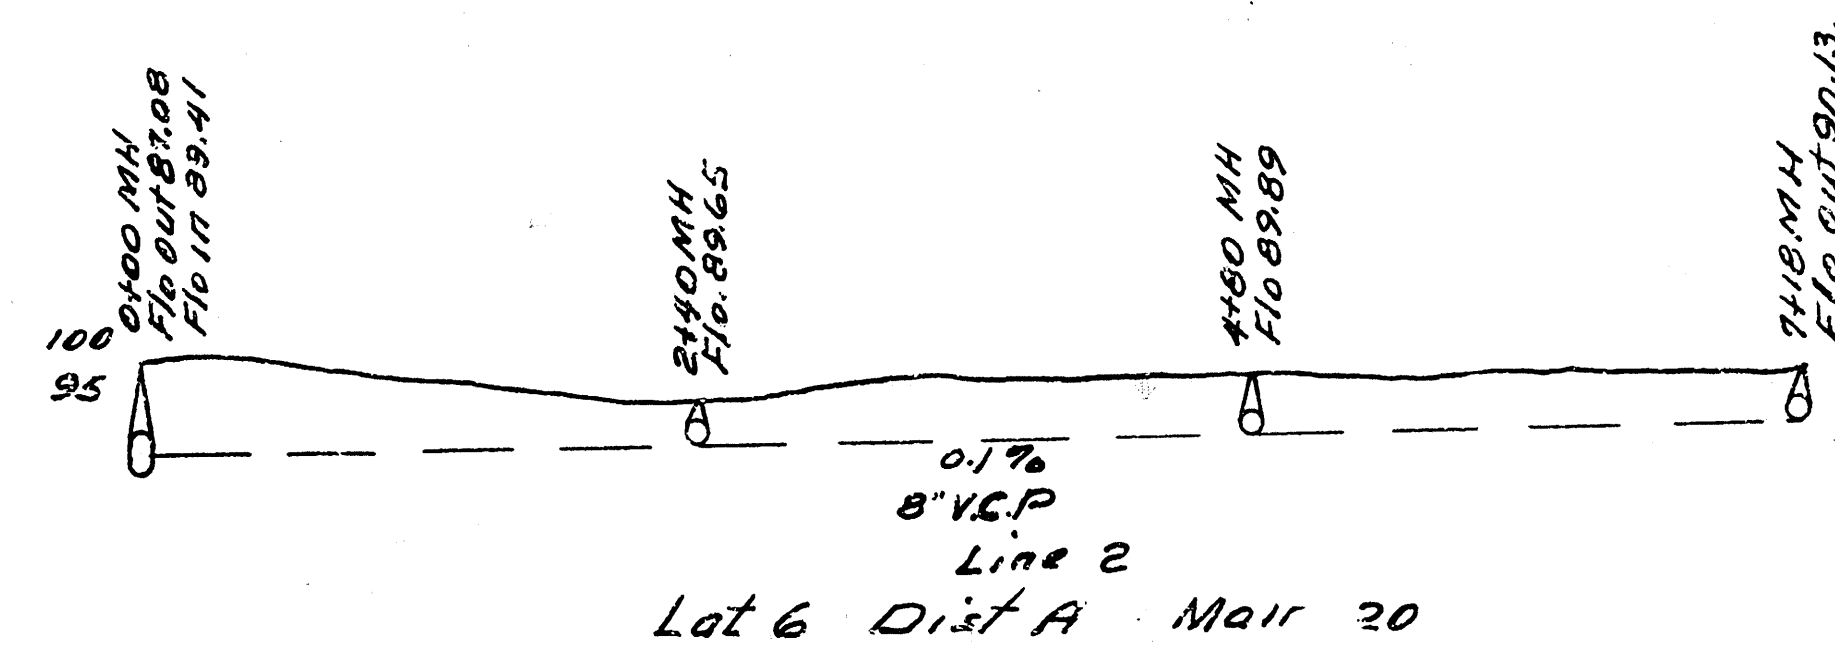

B.M. 98.14 R.R. Spike in guy pole S.S. Pawnee Bet. Broadway & Market.
 B.M. 98.05 Standard N.E. Corner Broadway & Pawnee
 B.M. 100.35 R.R. Spike in large Elm S.S. Pawnee Bet. Market & Main
 B.M. 98.75 R.R. Spike in Elm N.S. Pawnee Bet. Water & Main.

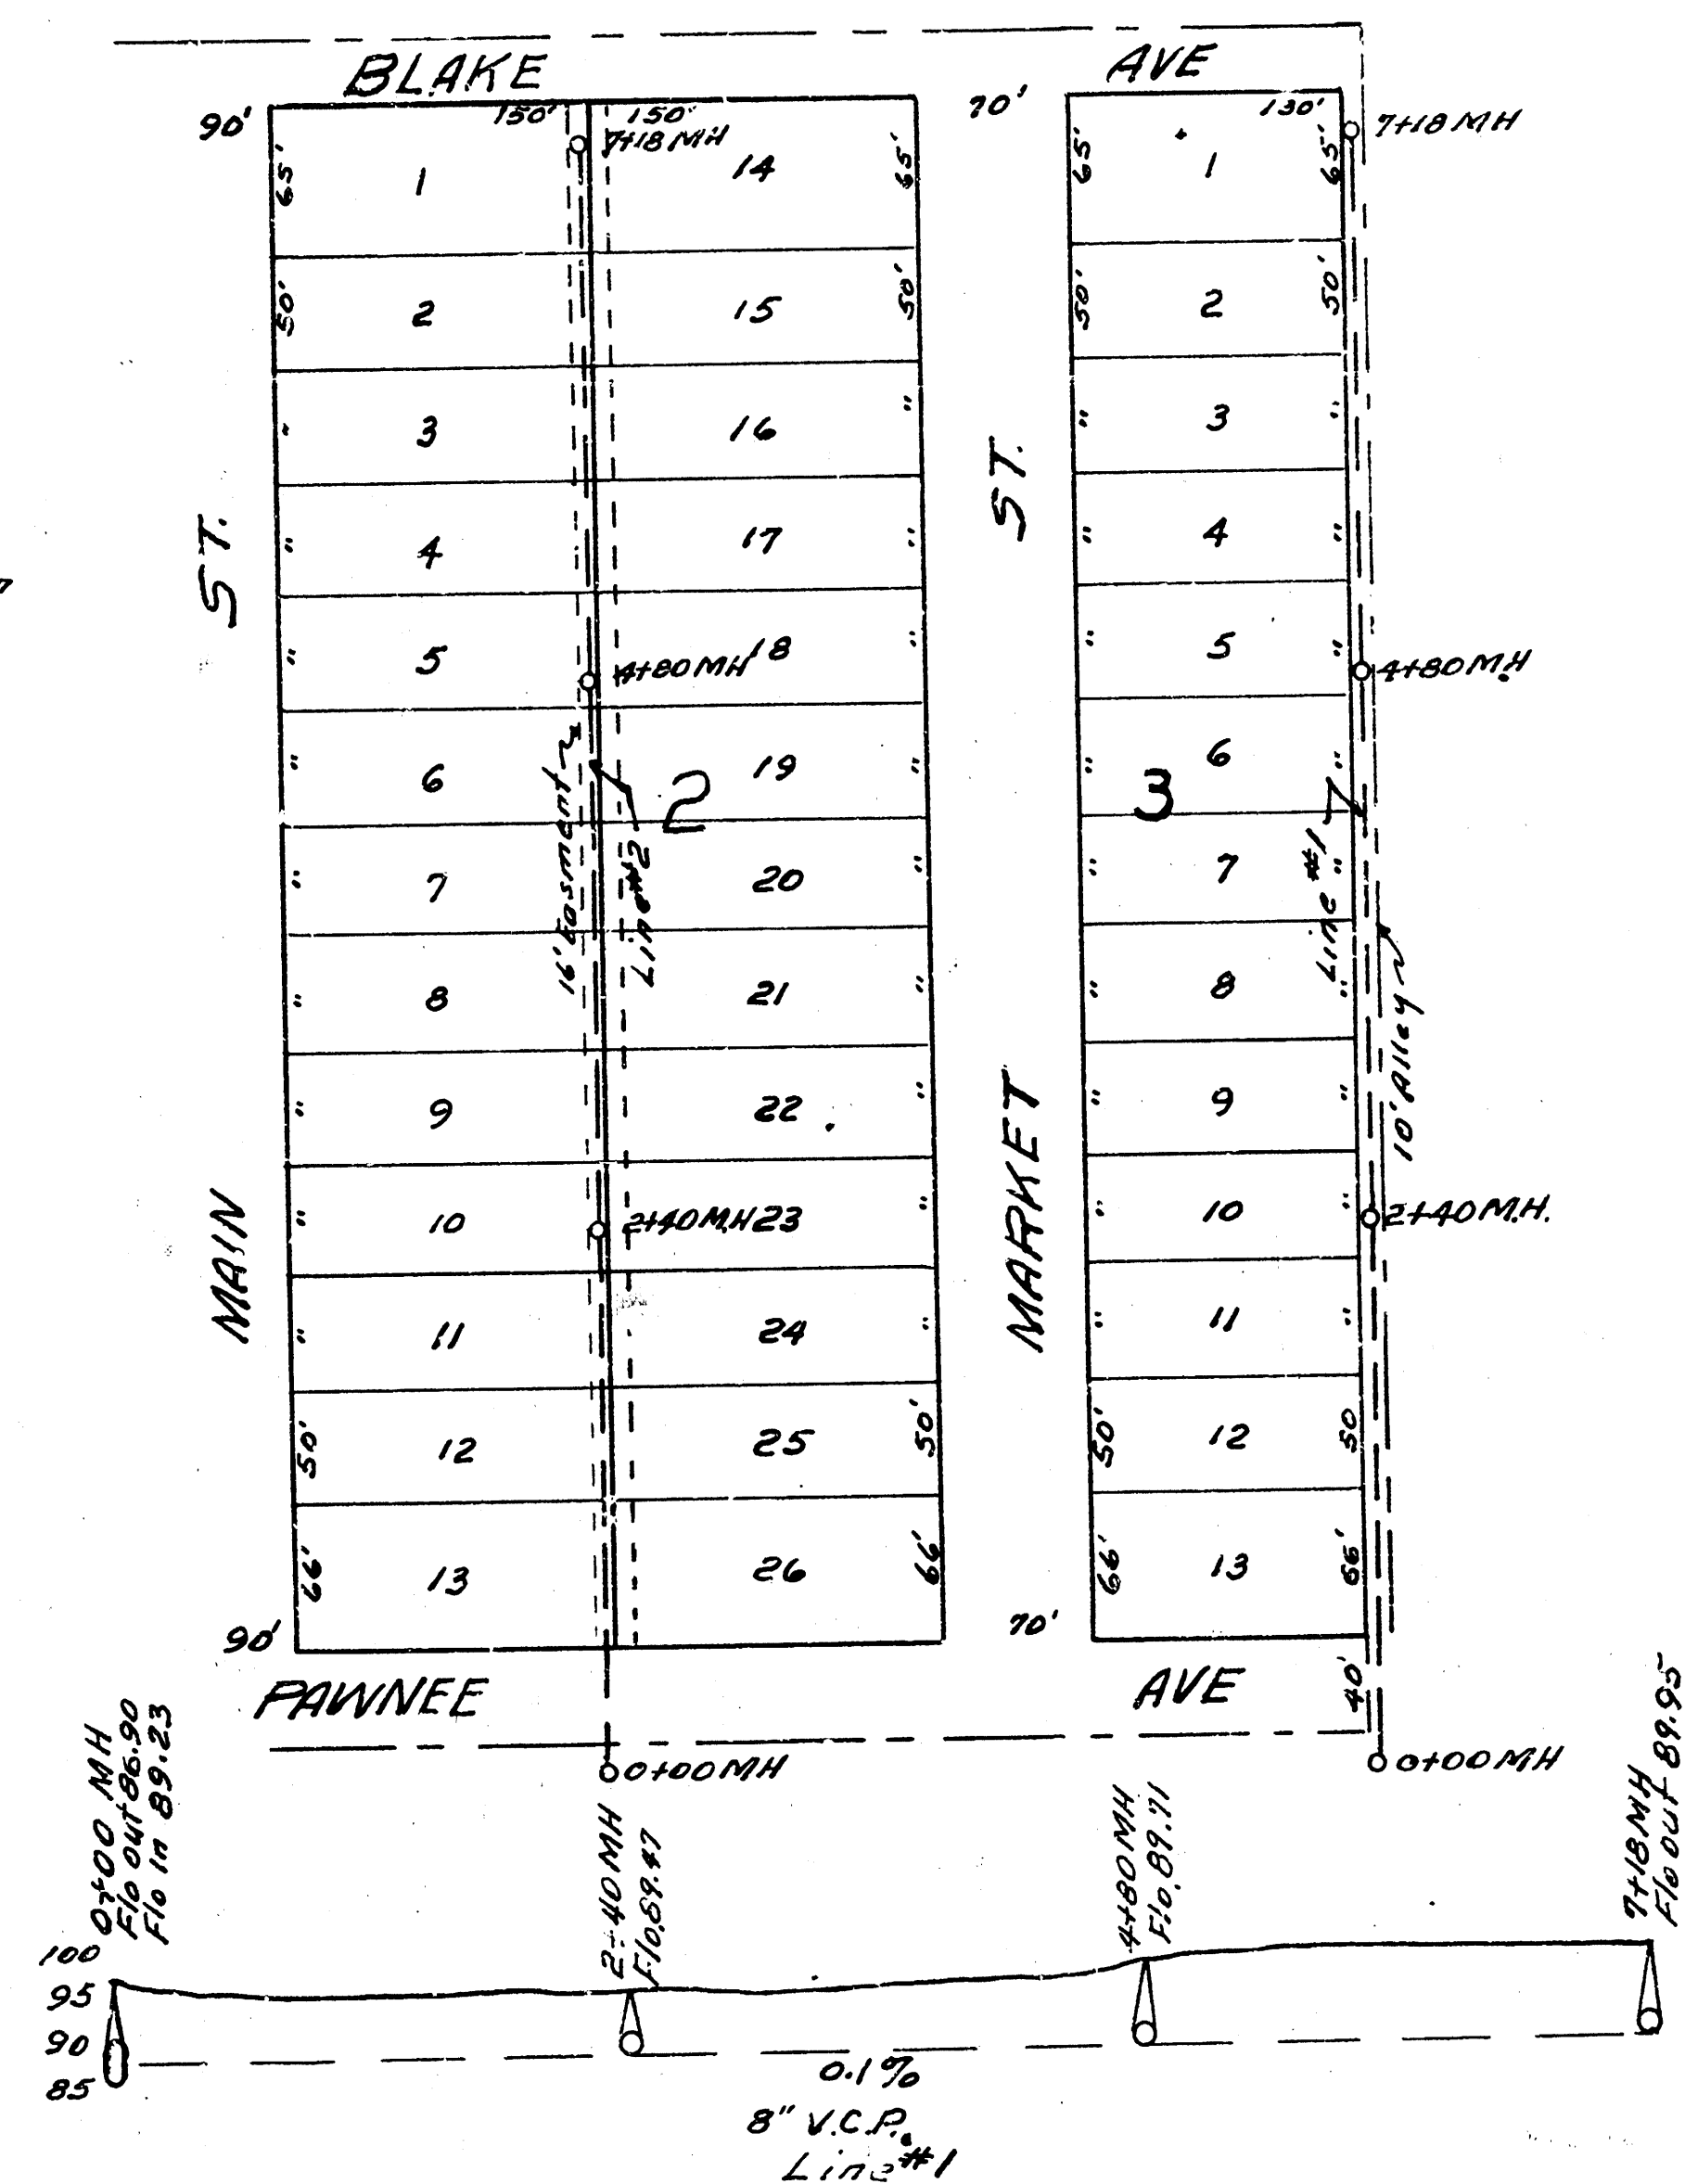

Lat. 6 Dist. A S.S. 20
 Lat. 7 Dist. A S.S. 20
 City of Wichita Kansas
 L.K. WHITE City Engineer
 Feb 1940 P.C. #C28-445