

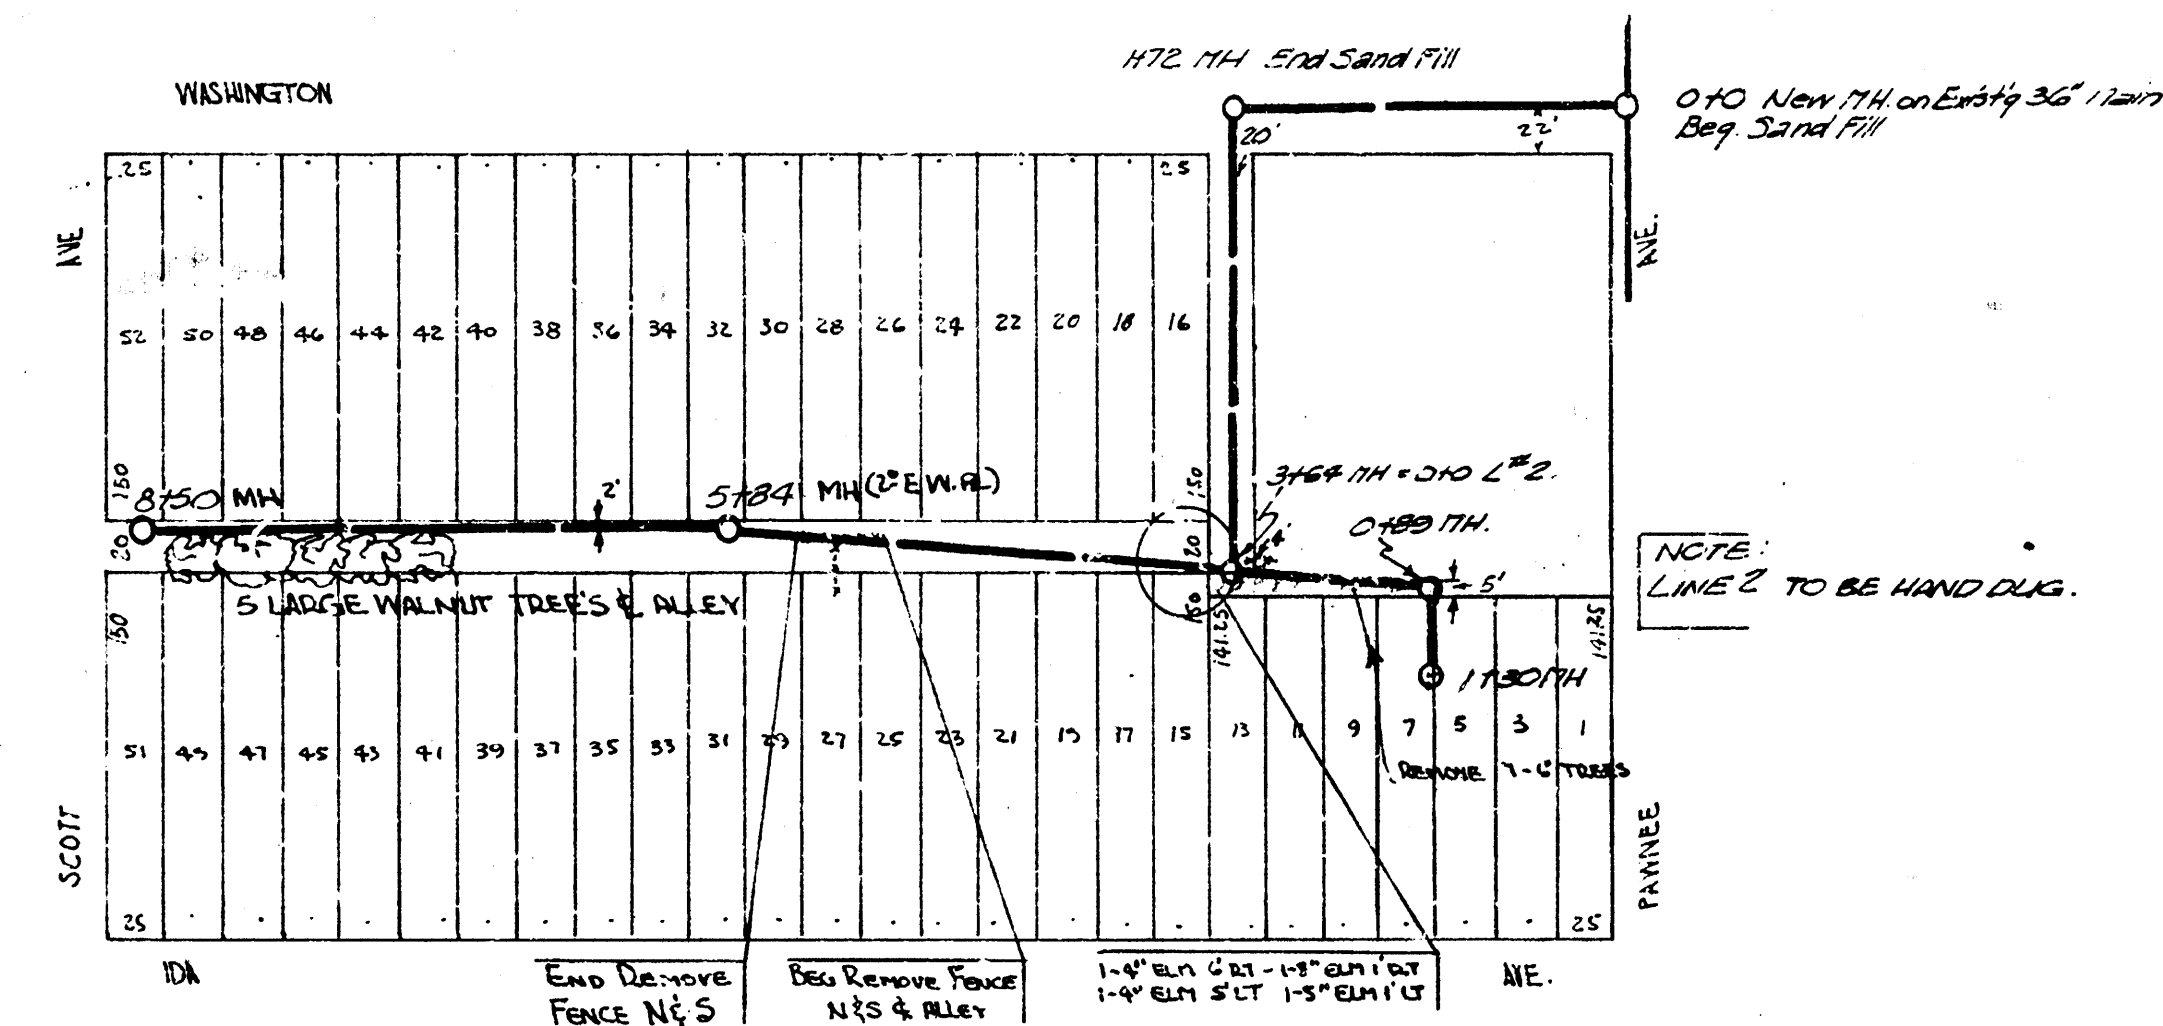
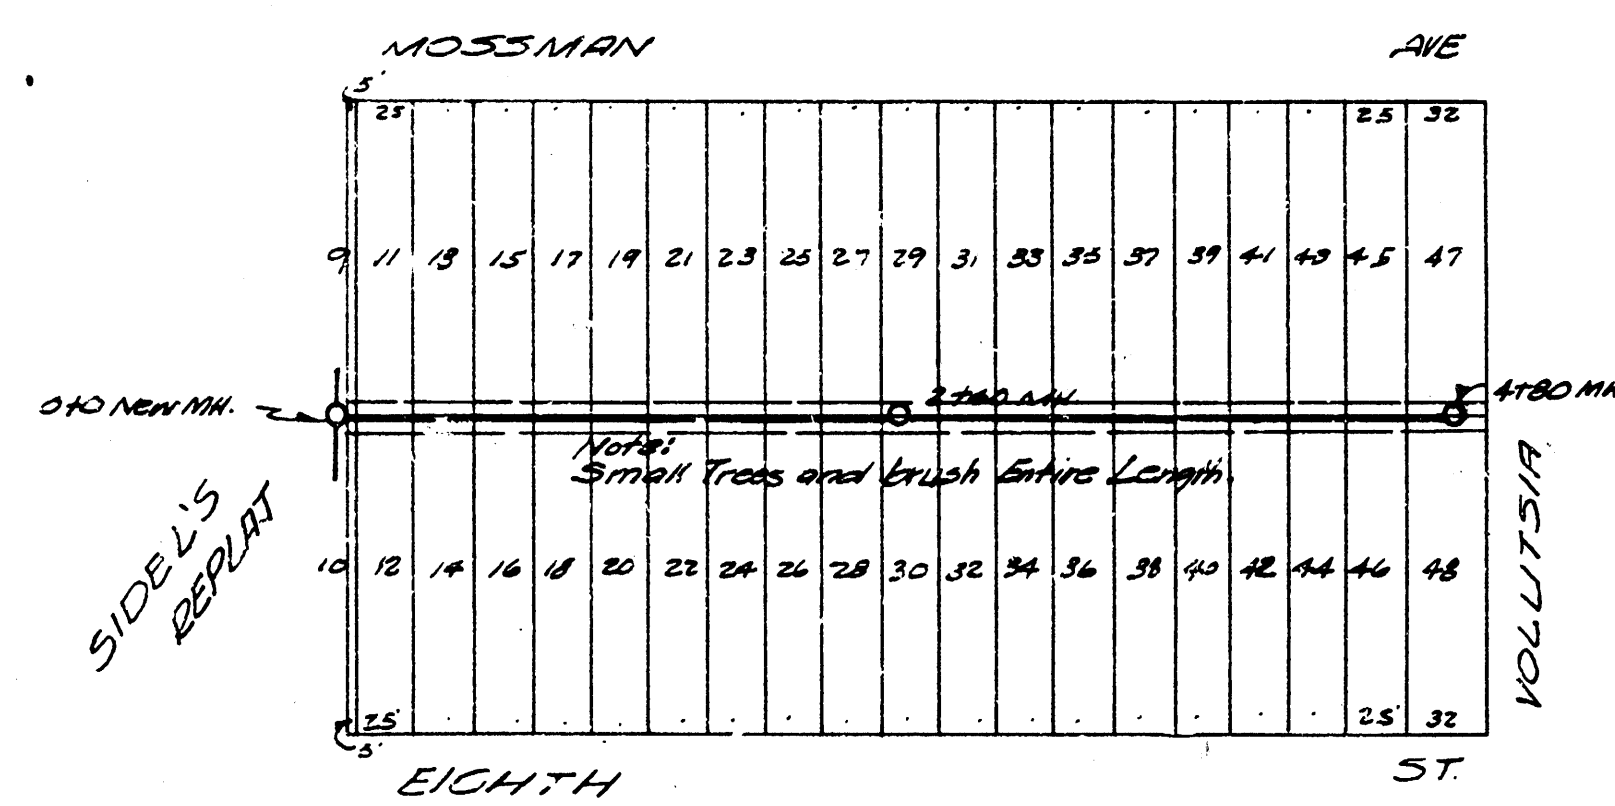


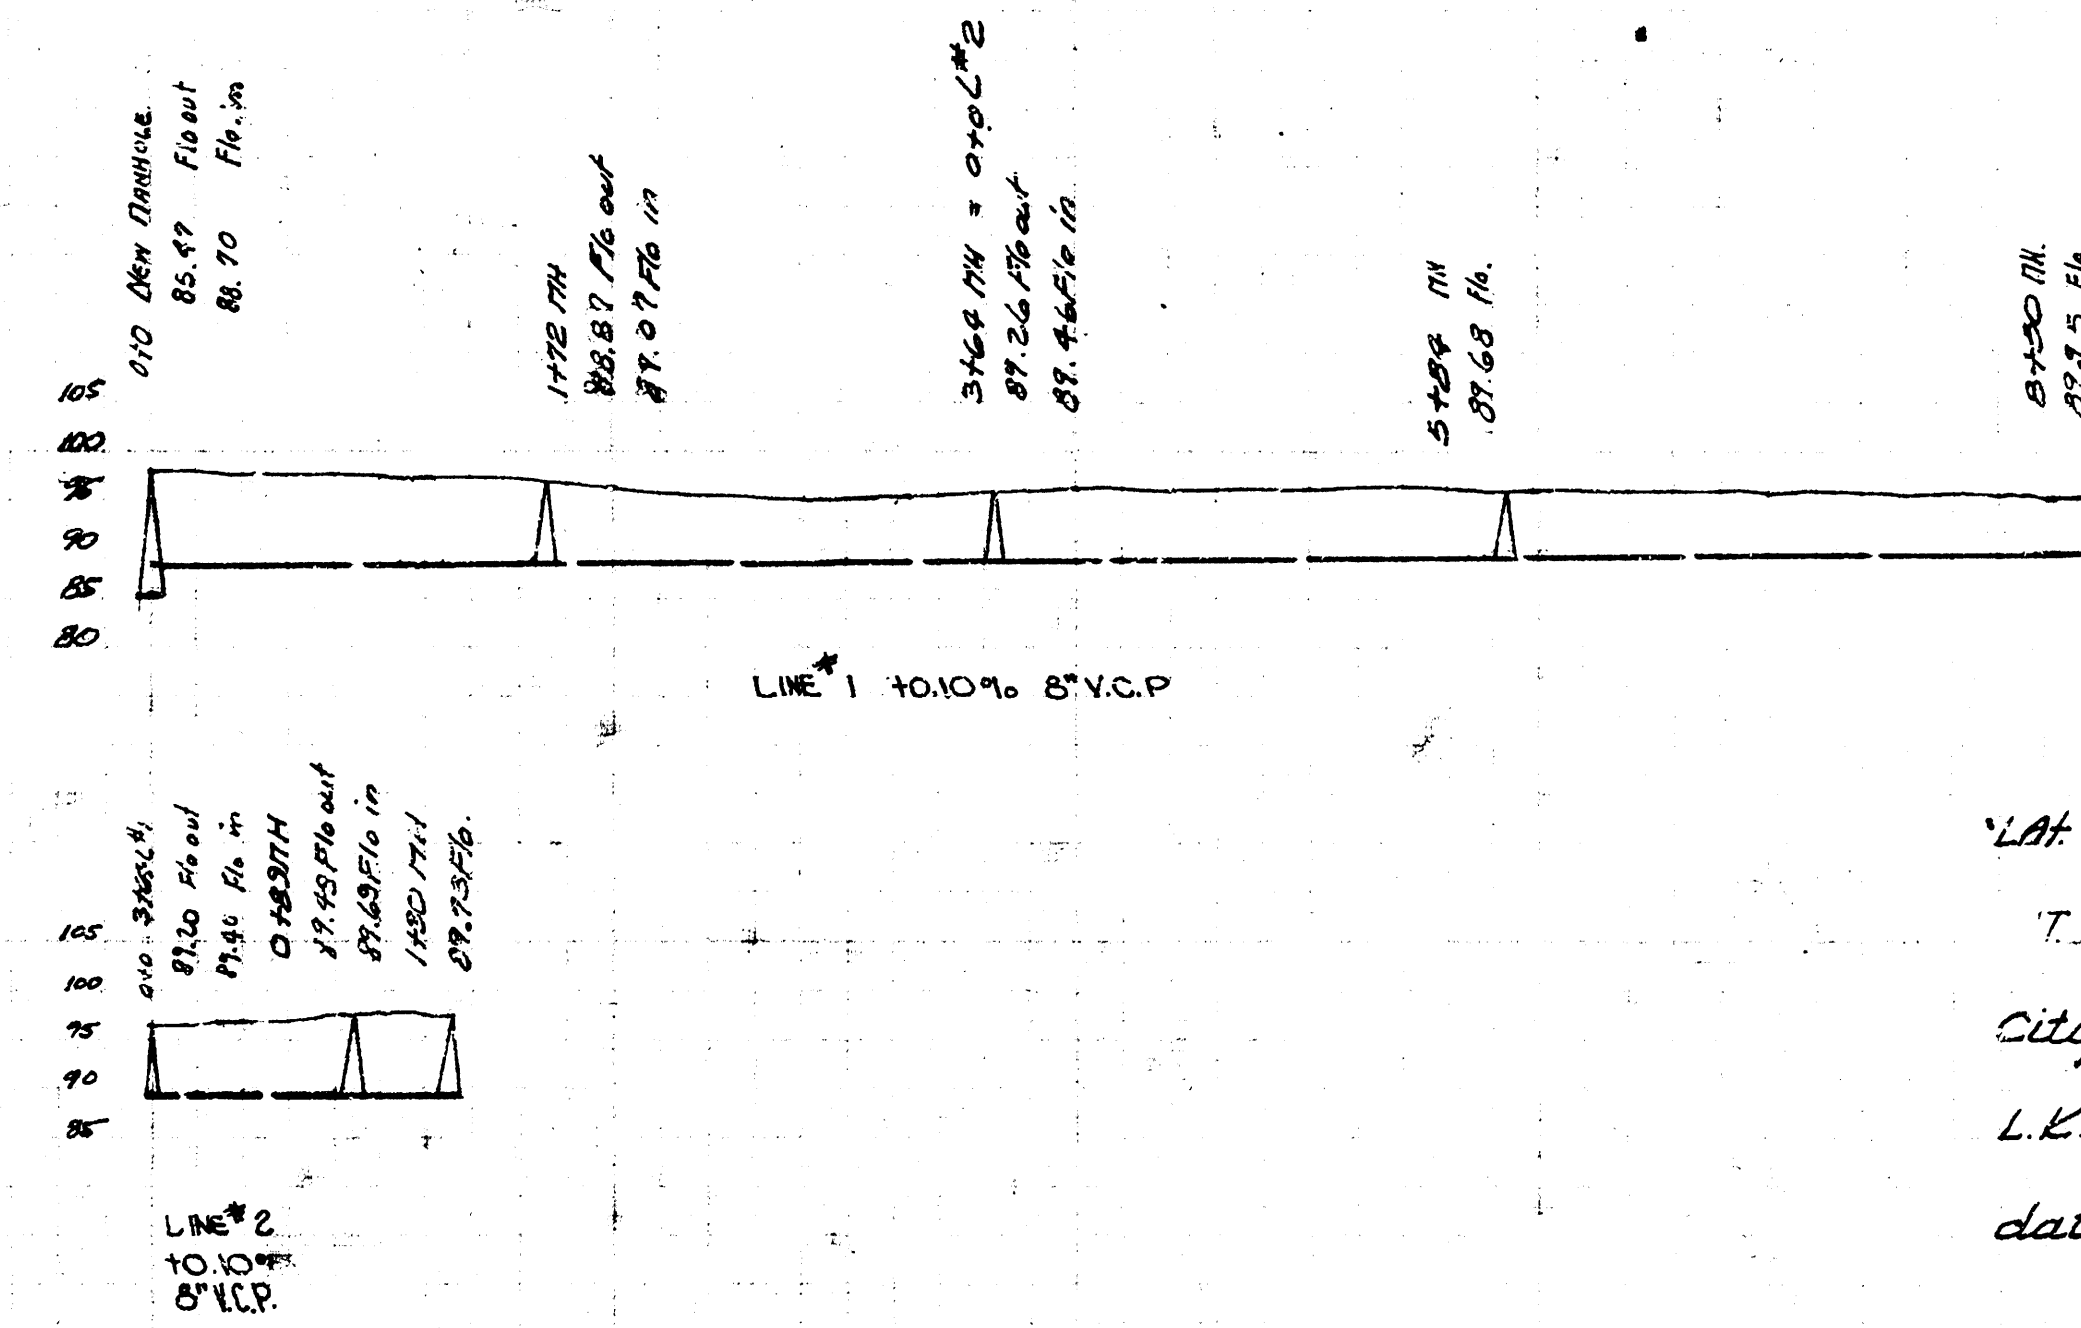

871.123.48 NE Cor. of house 1/4 NE Cor. of house 3/4 NE Cor. 8th & Green.

871.123.48 NE Cor. of house 1/4 NE Cor. of house 3/4 NE Cor. 8th & Green.

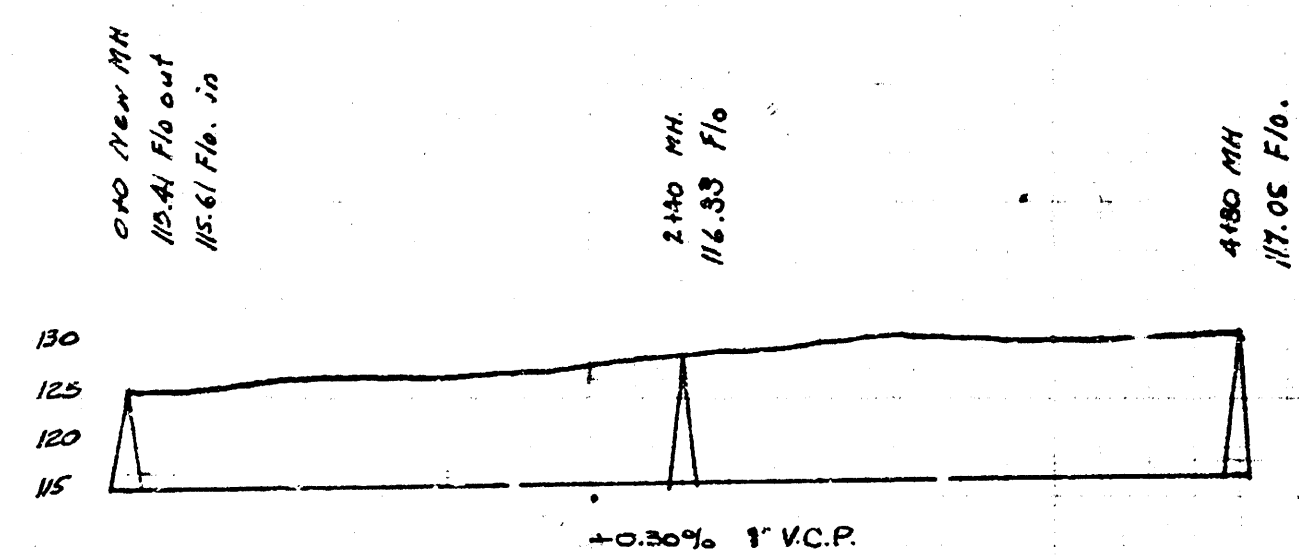

LAH 10, DIST. E, SS # 12
T.11, DIST. F, S.S. # 20
City of Wichita, Kansas
L.K. White City Engineer
date 8-8-49 Proj. No. C27-12