



Date
 Drawn by
 Checked by
 2-9-52
 M.C.I.
 M.9


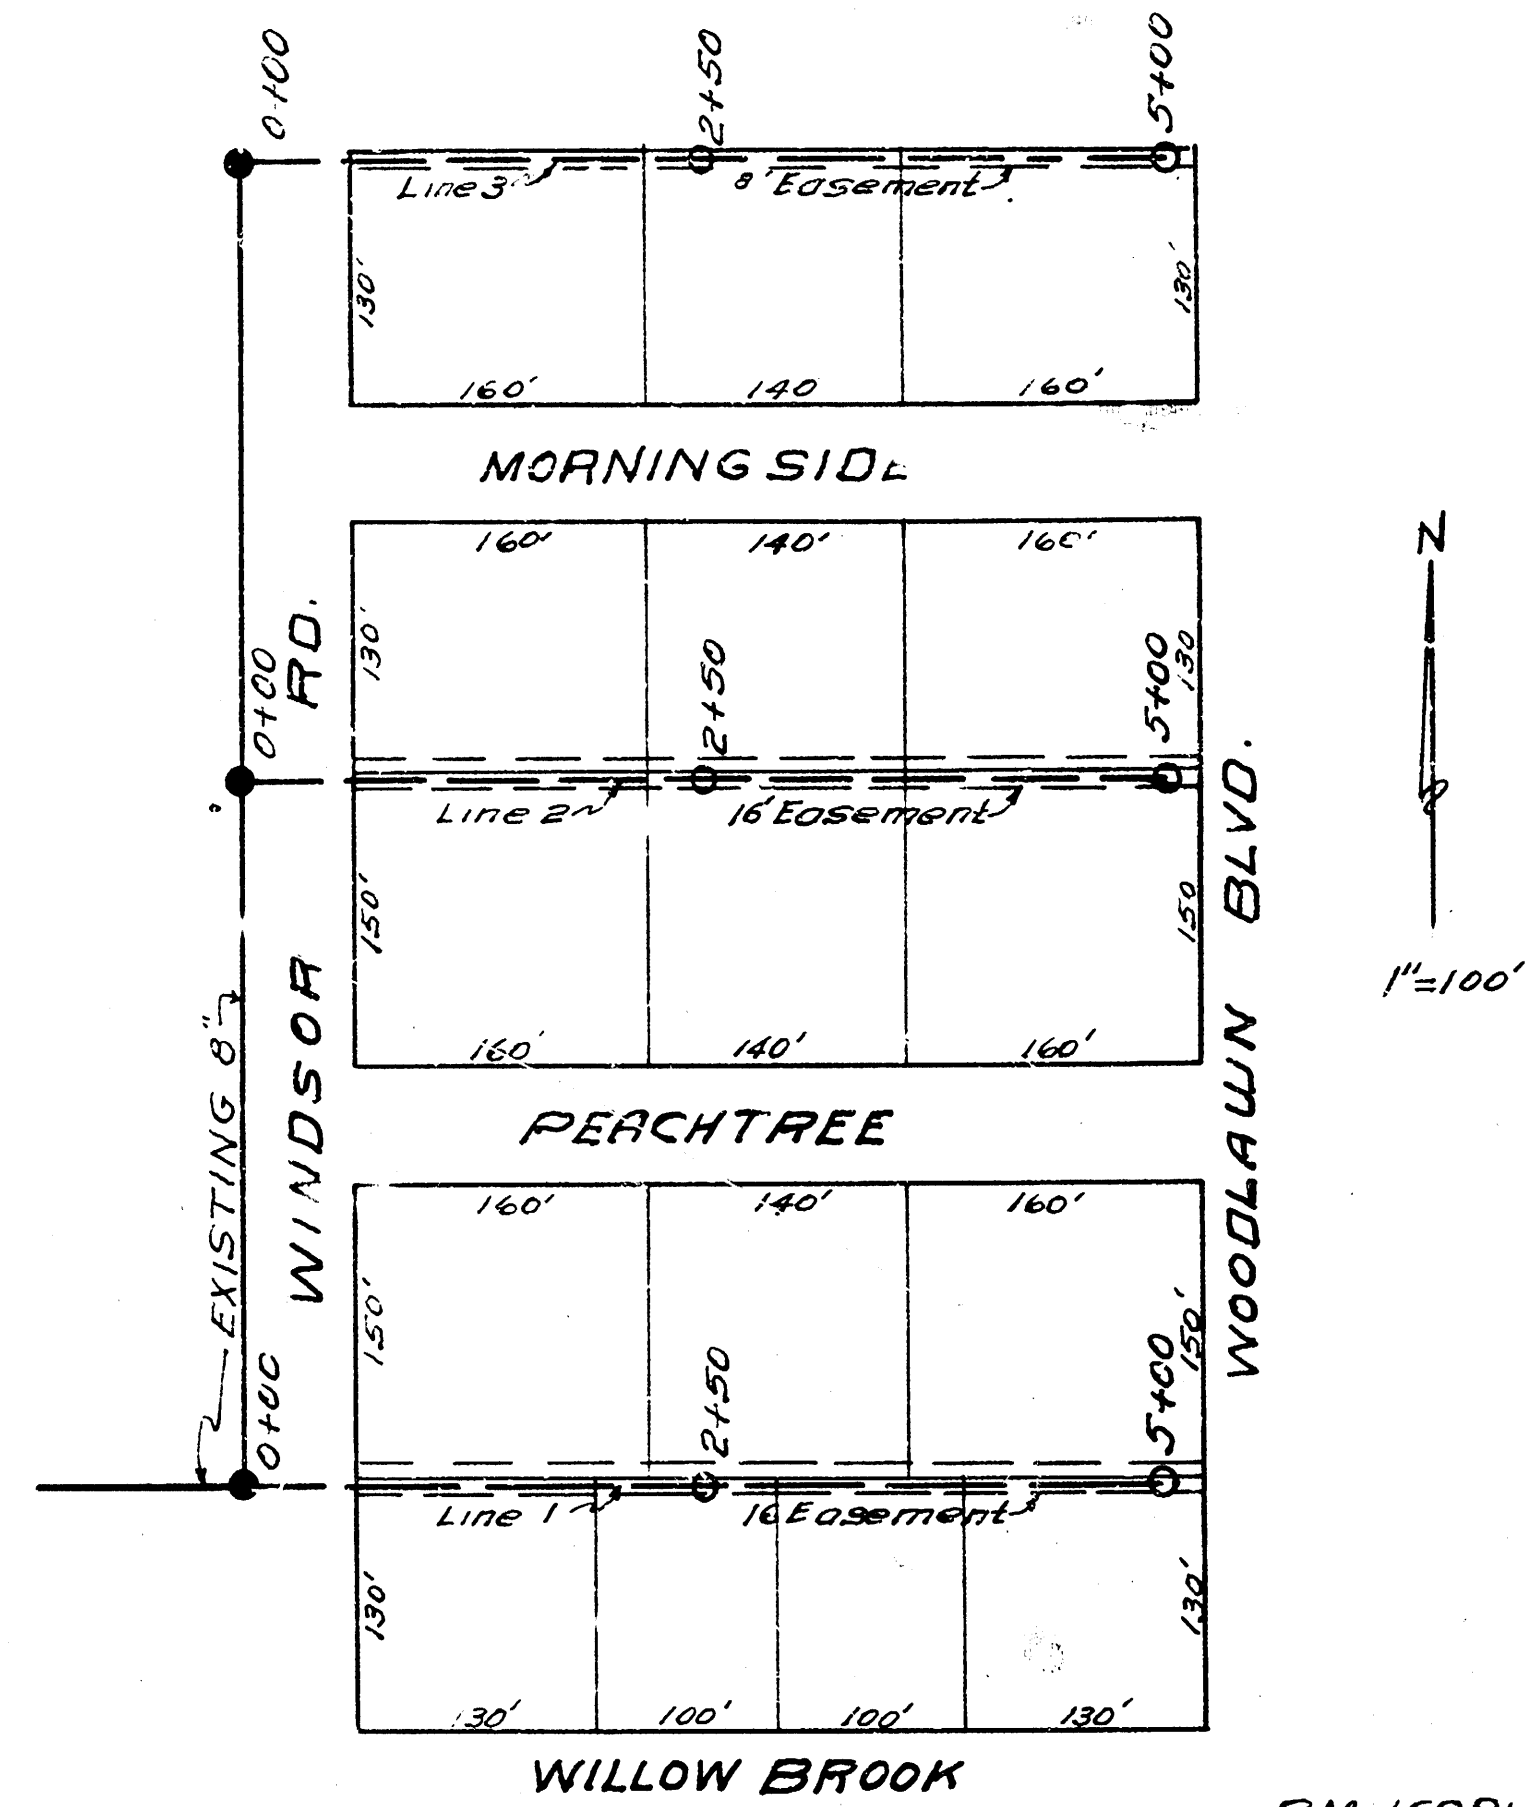


B.M. 162.91 60" Spike E.S. of K&F
 Pole 50 No. of Std 0+100 Line #1.

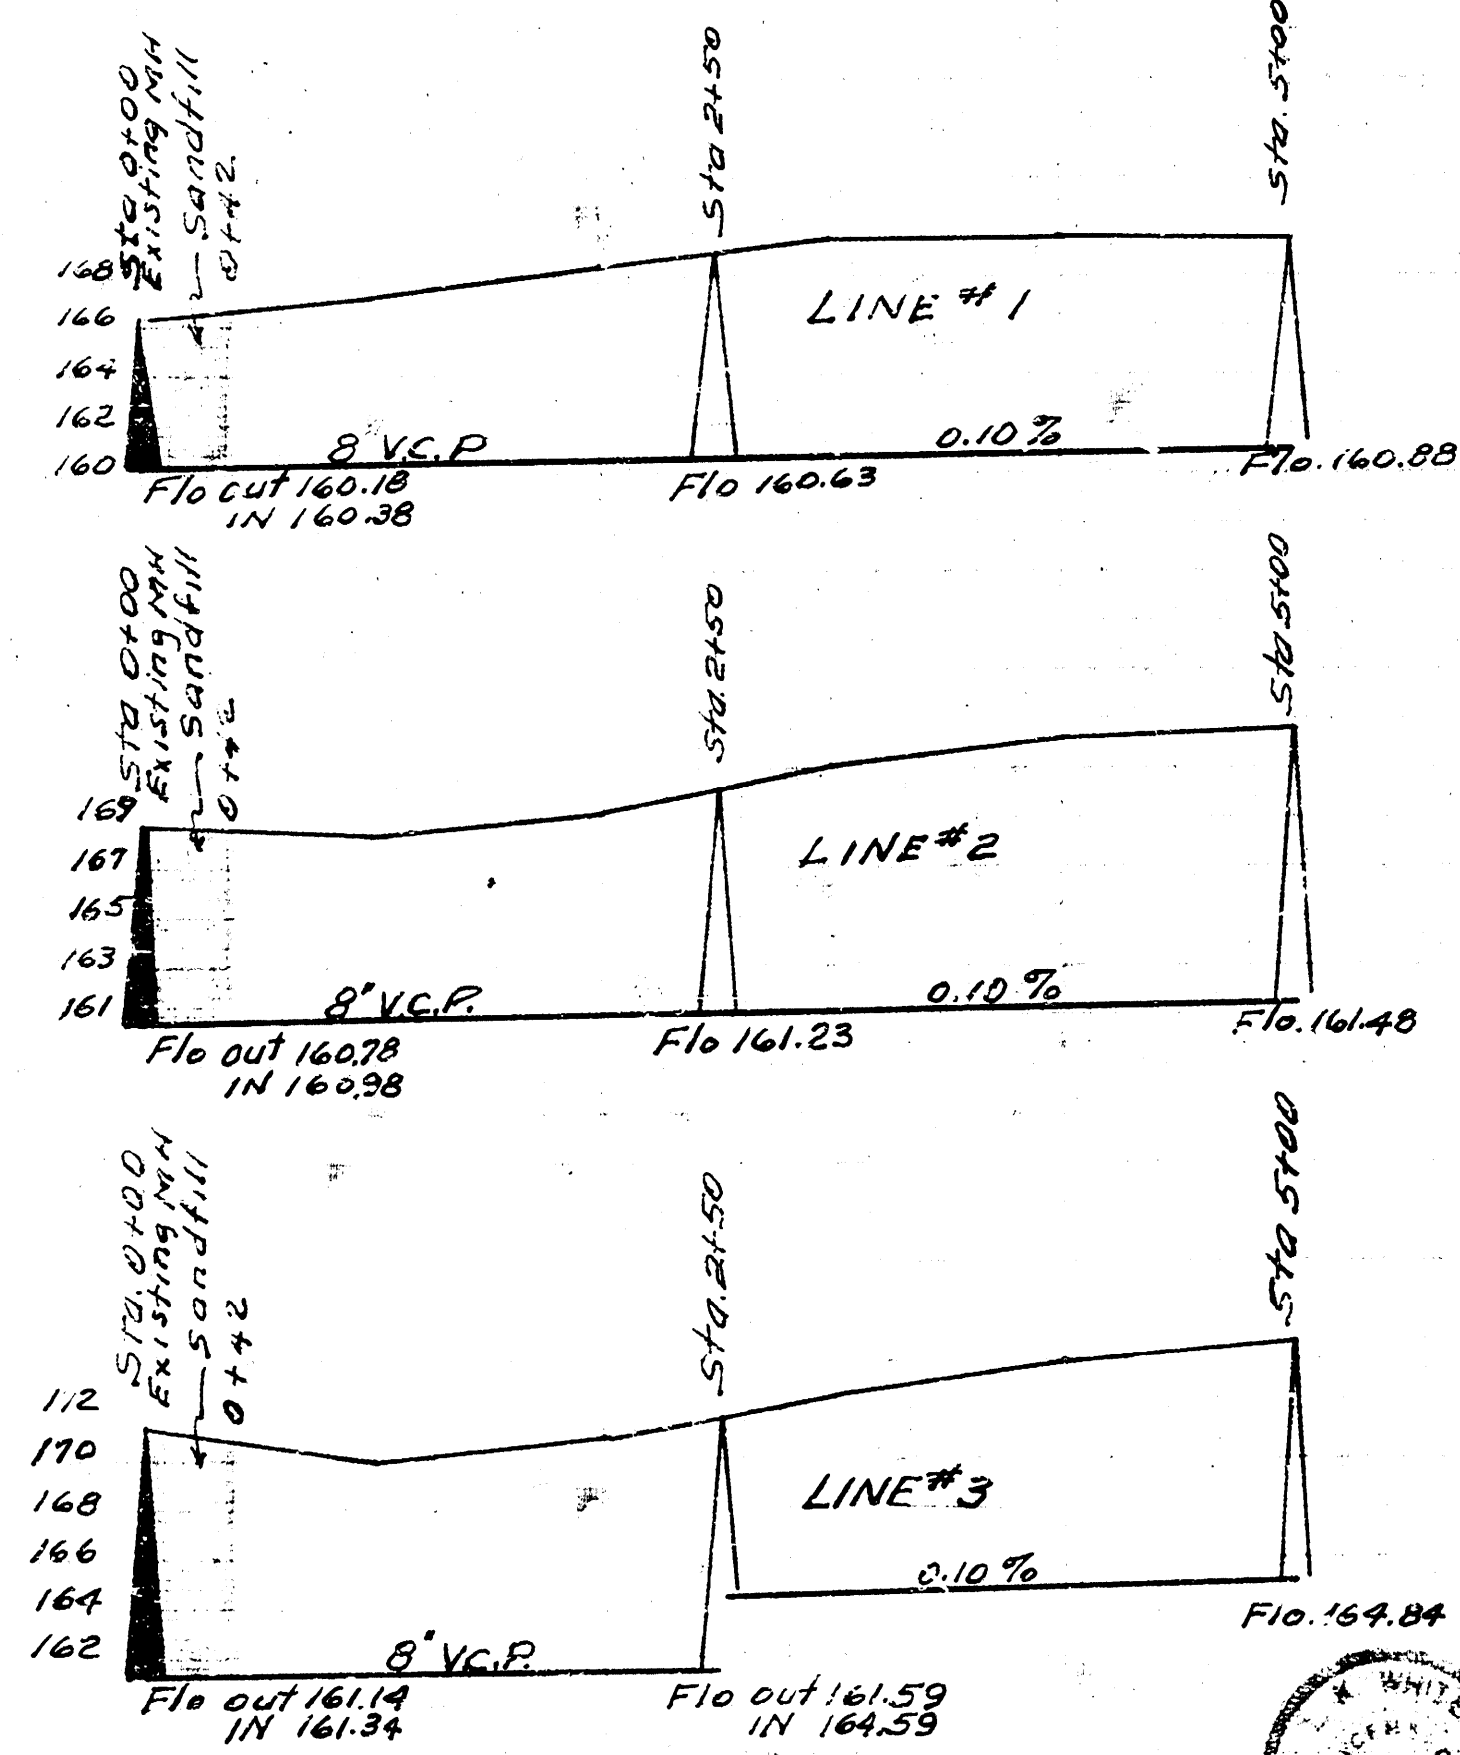


Scale- 1"=8' Vert.
 1"=80' Horiz.

LAT 10 + DC - MAIN #2
 CITY OF WICHITA KANSAS
 LK. WHITE CITY ENGINEER
 Proj No. C-21-88

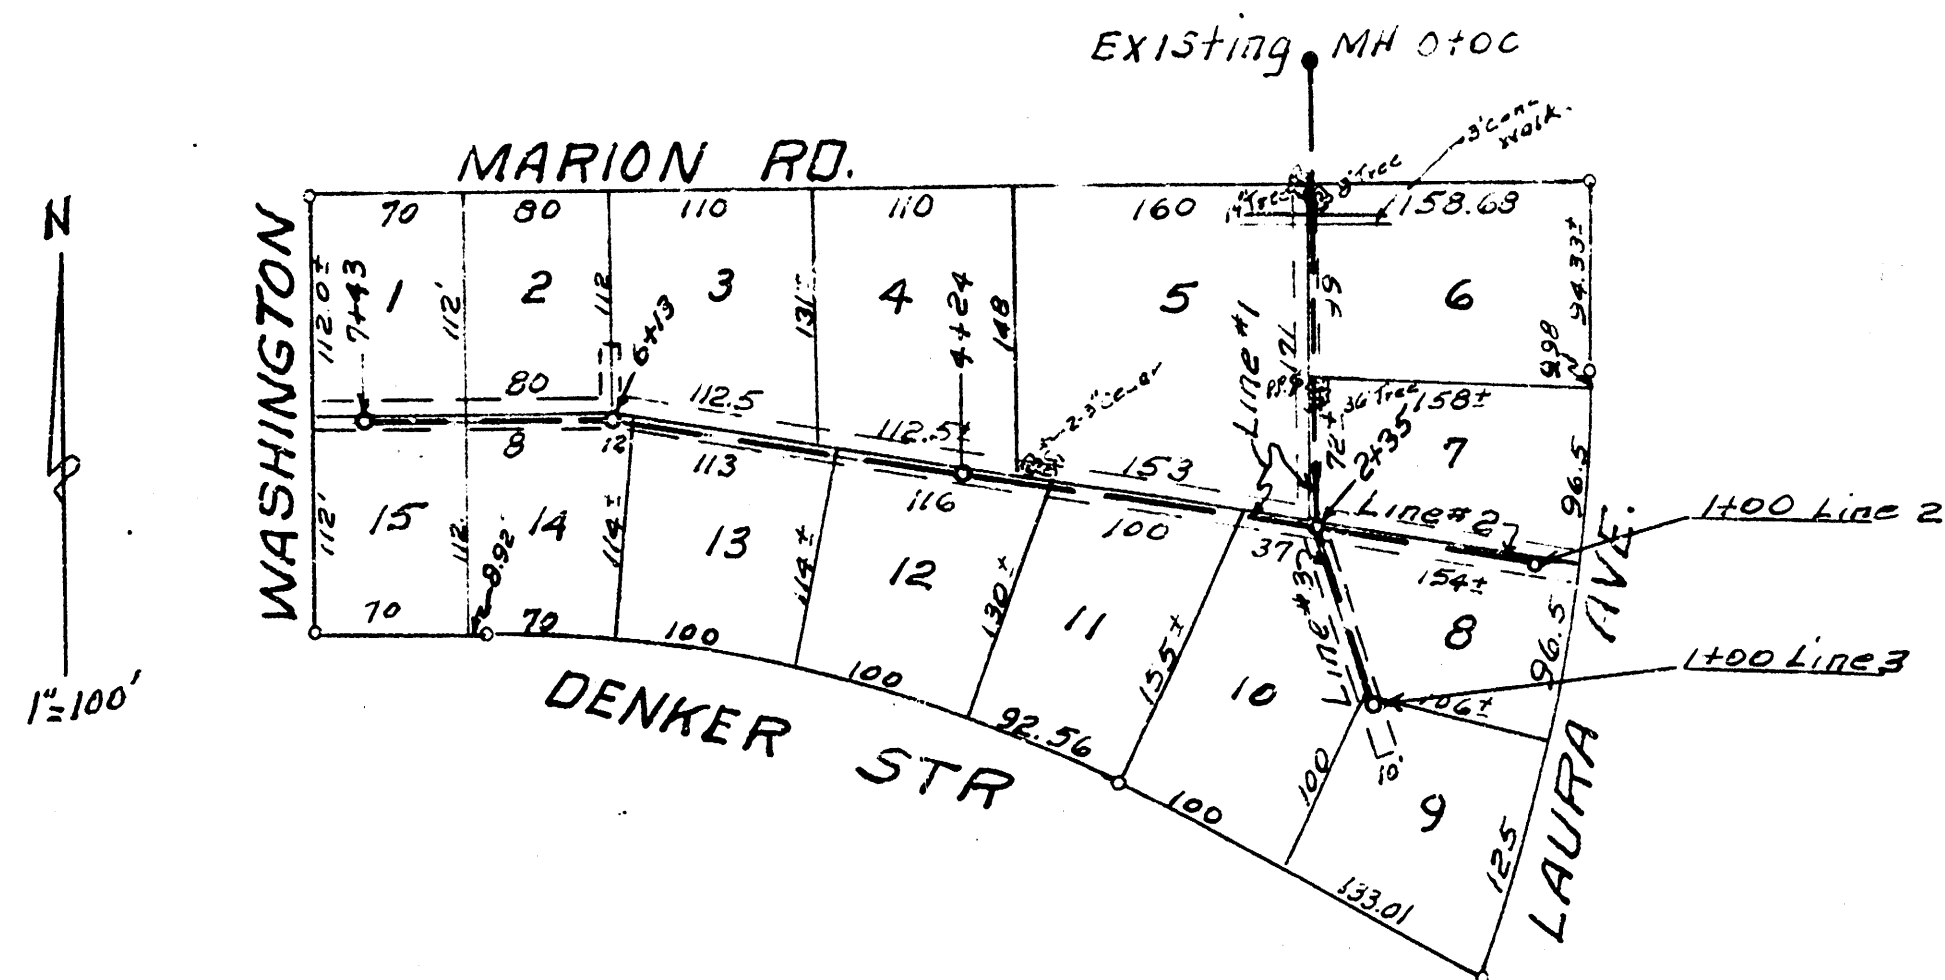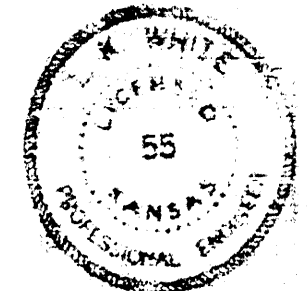

B.M. 95.10 So. Rim M.H.
 Sta 0+00 Line #1

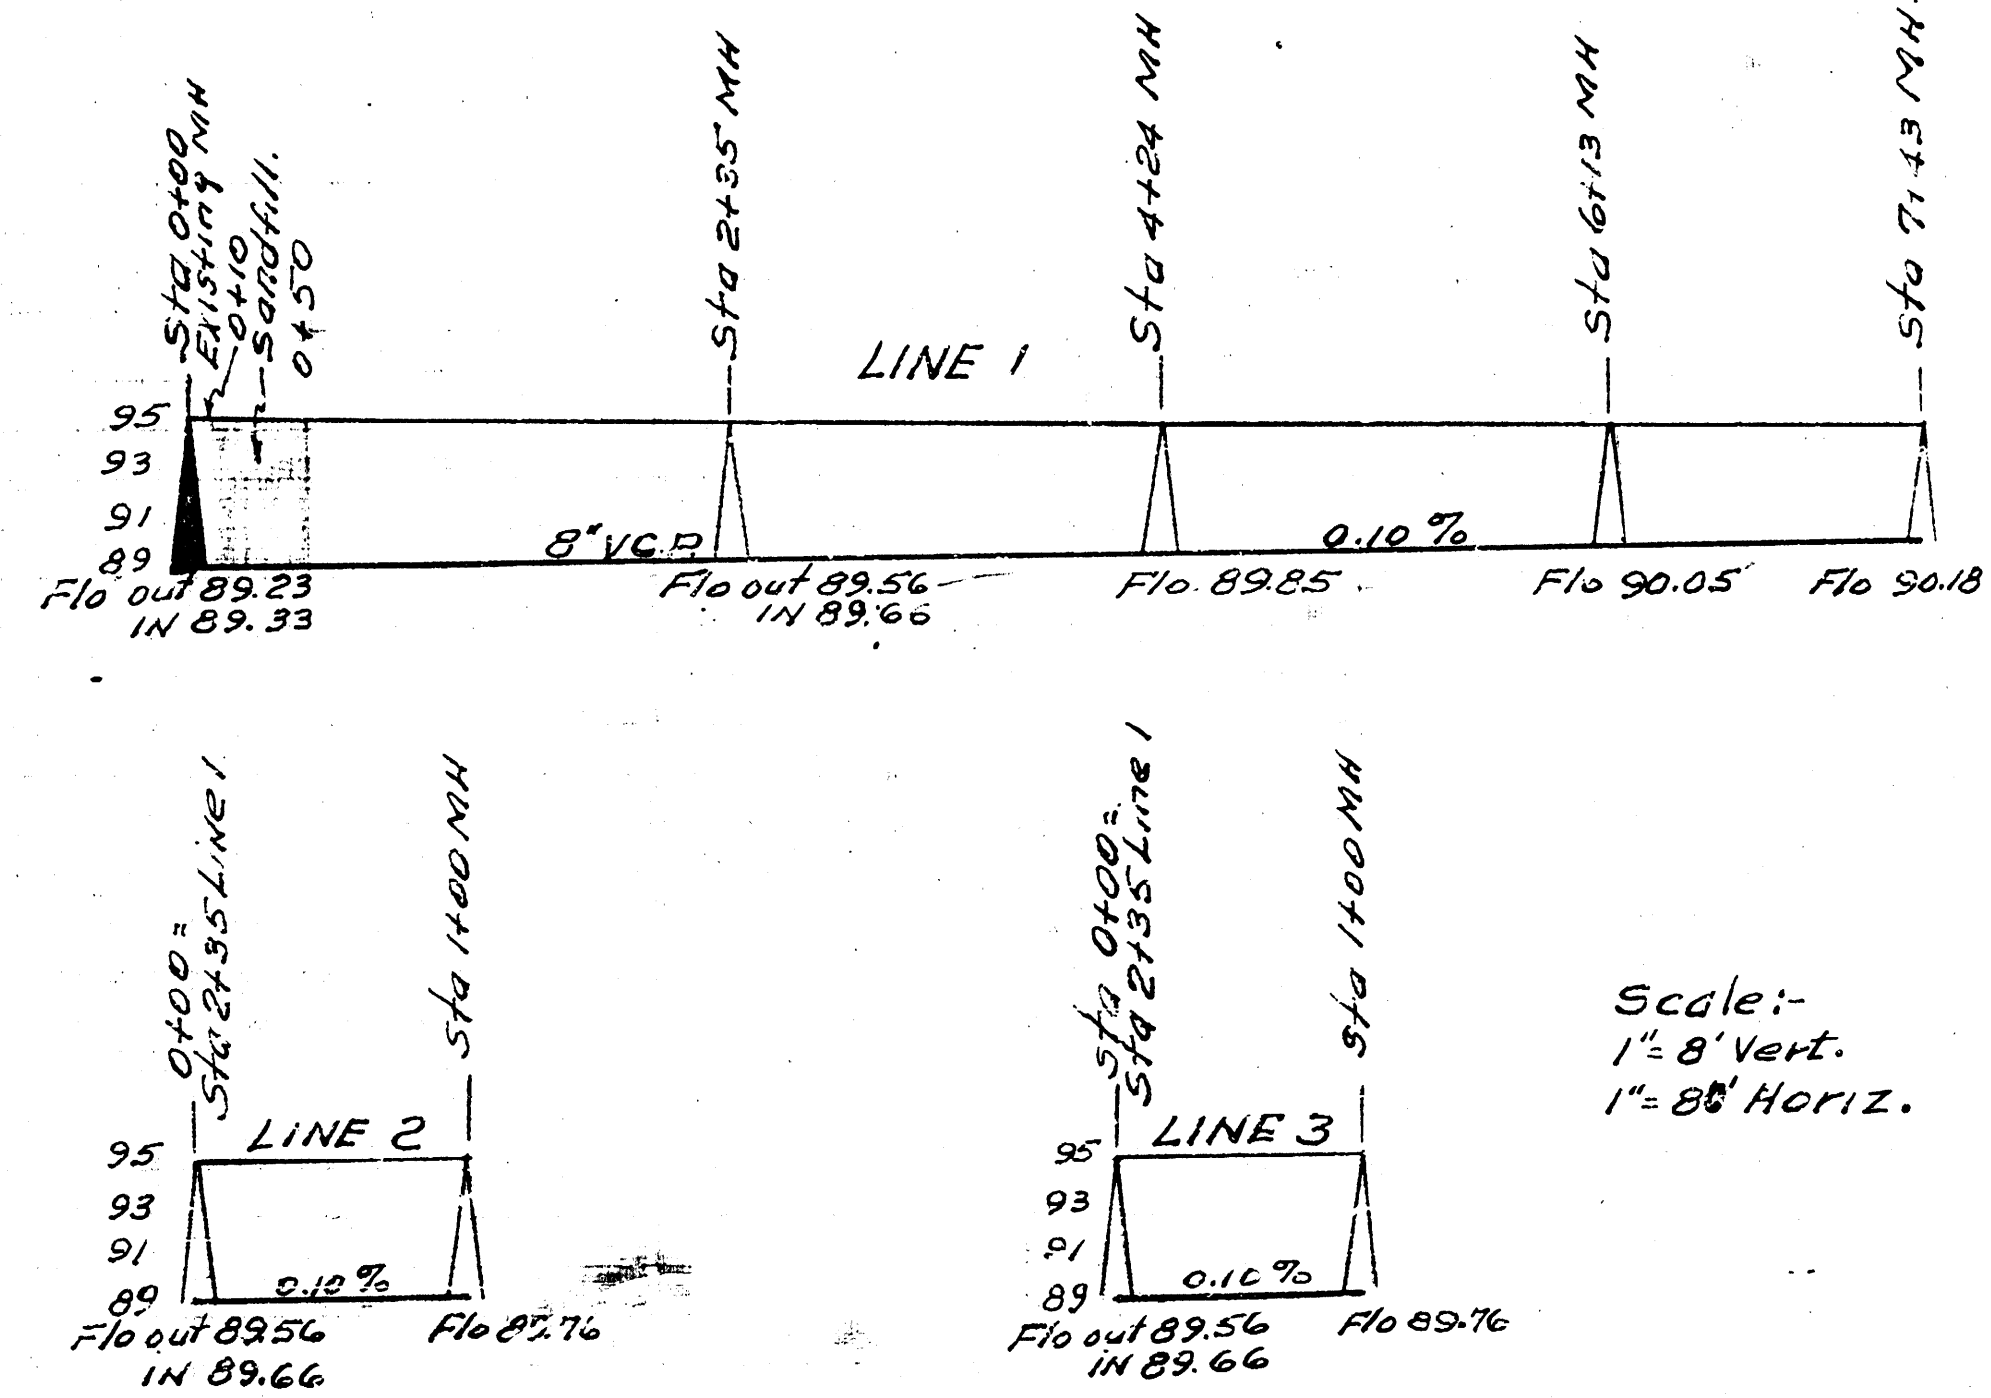

Scale- 1"=8' Vert.
 1"=80' Horiz.

LAT 18 DIST. A, SS #20
 CITY OF WICHITA KANSAS
 LK. WHITE CITY ENGINEER
 Proj C-22-6



Date
 Drawn by
 Checked by
 2-11-52
 M.C.I.
 M.9