

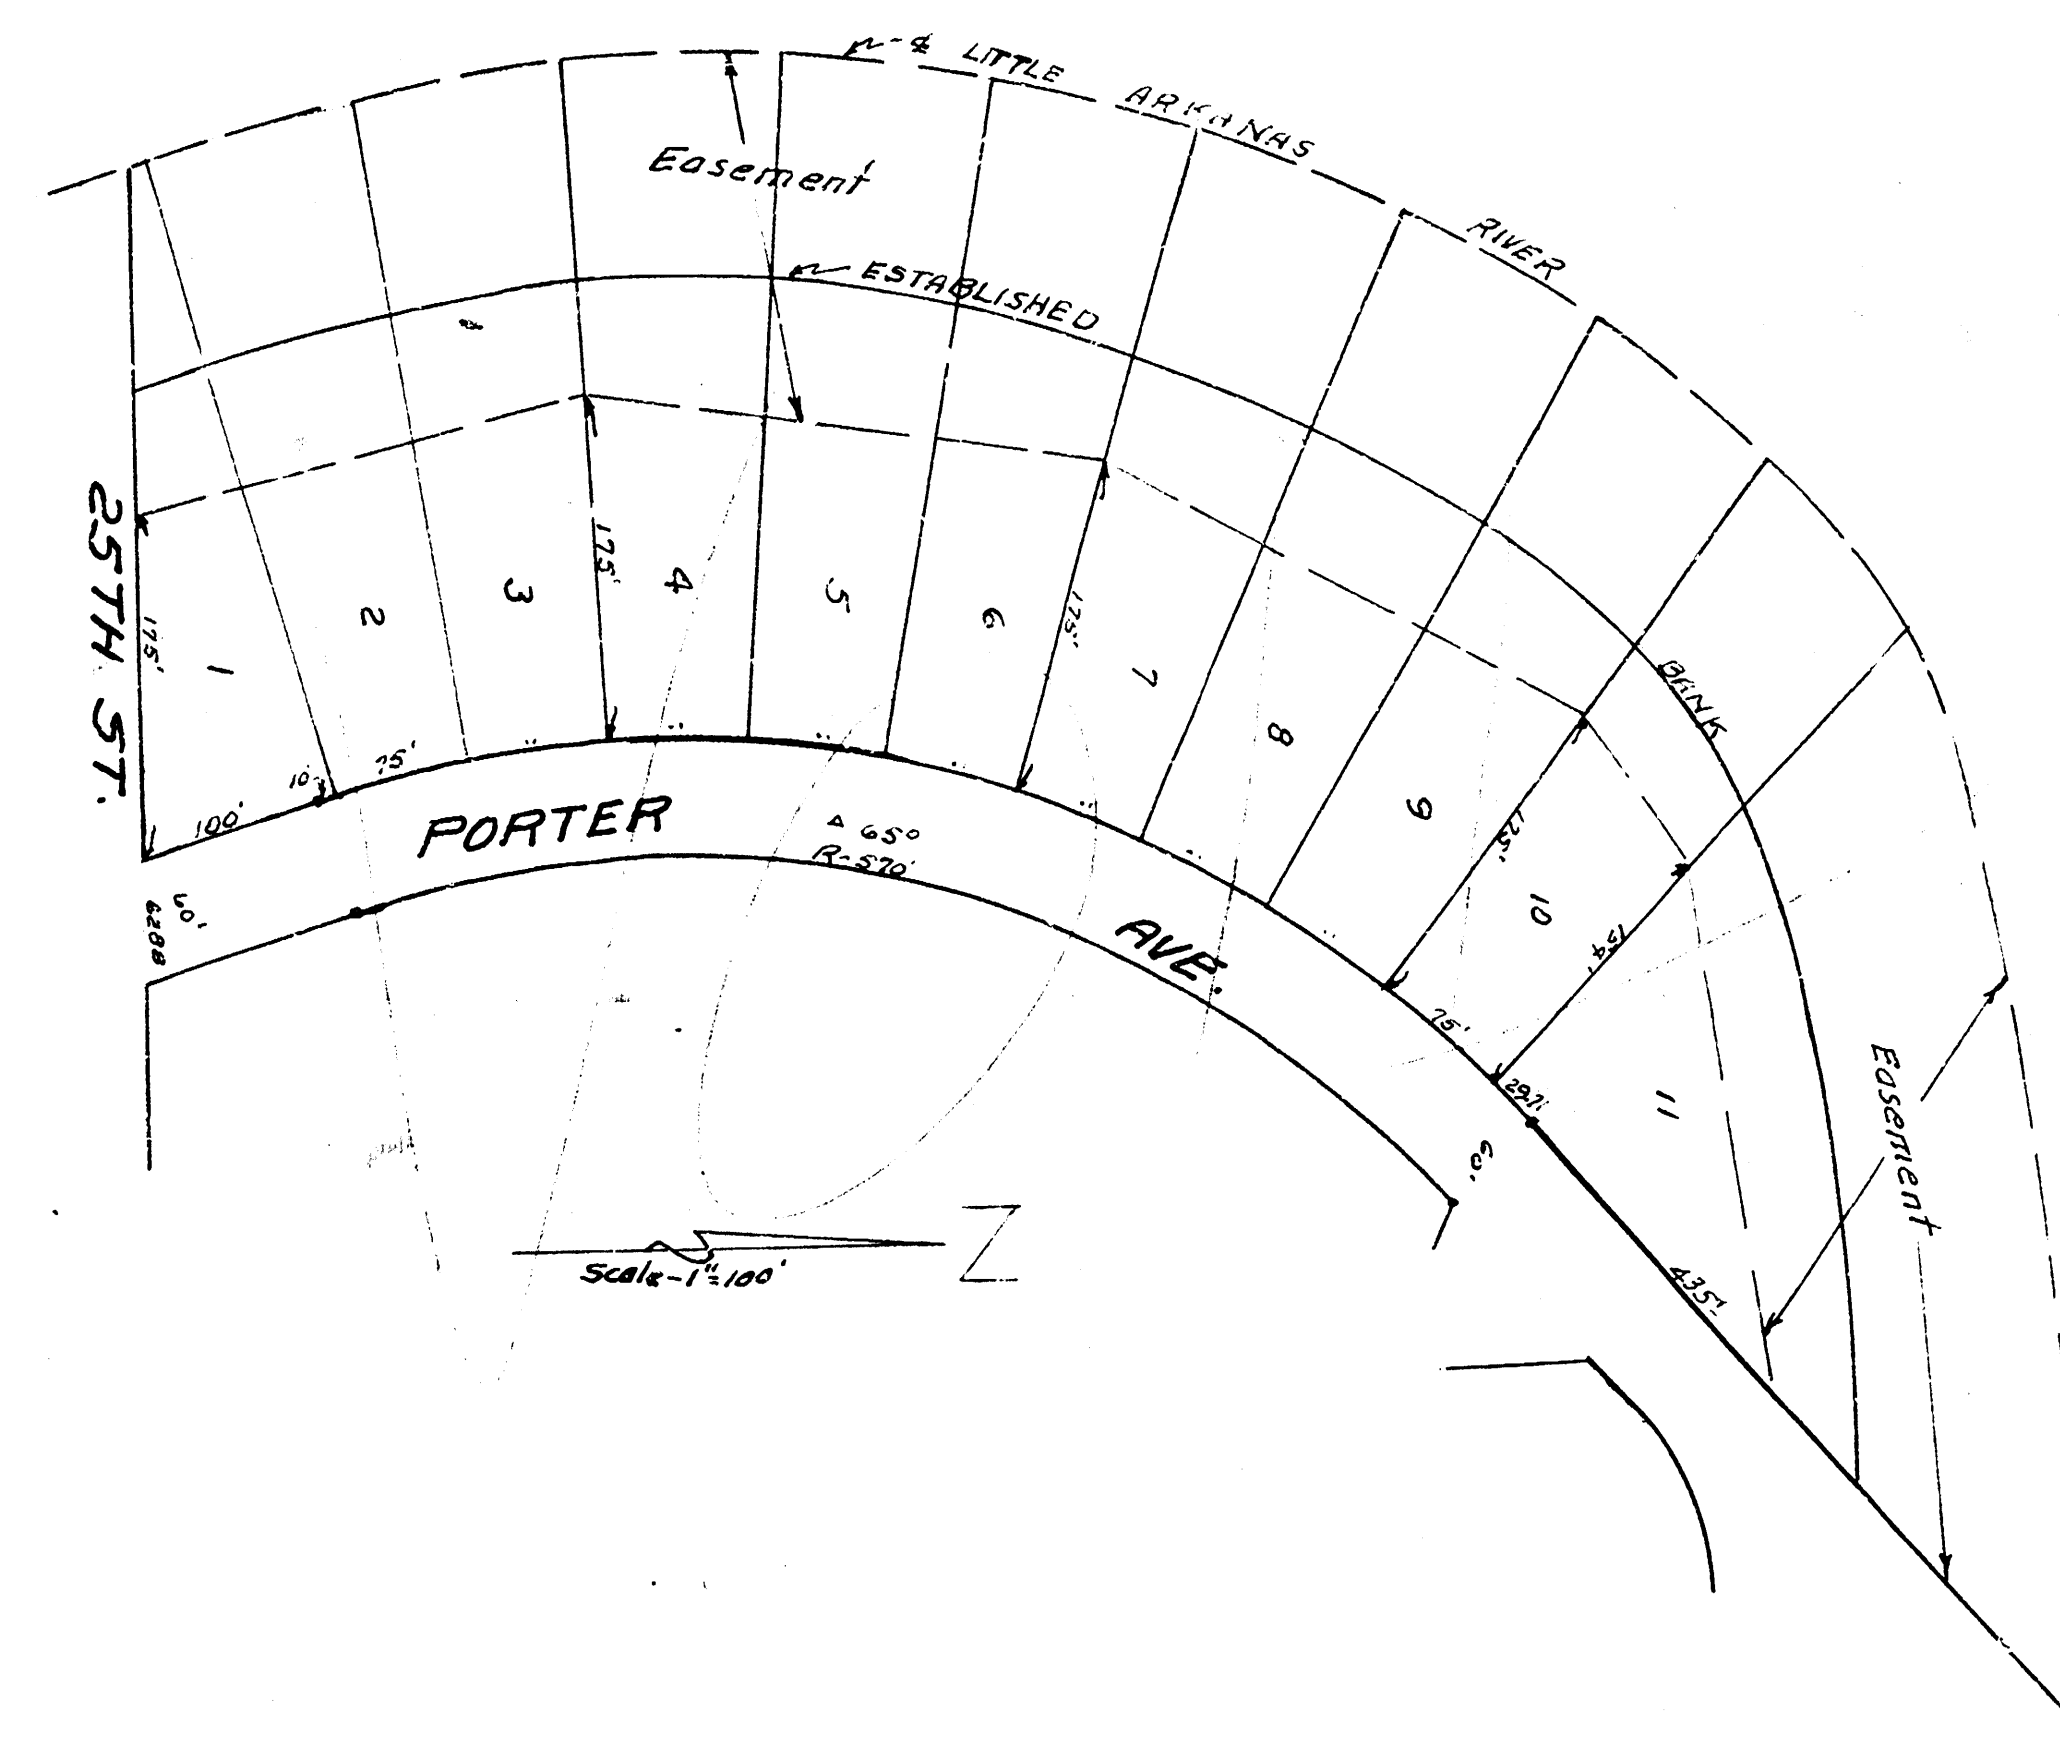


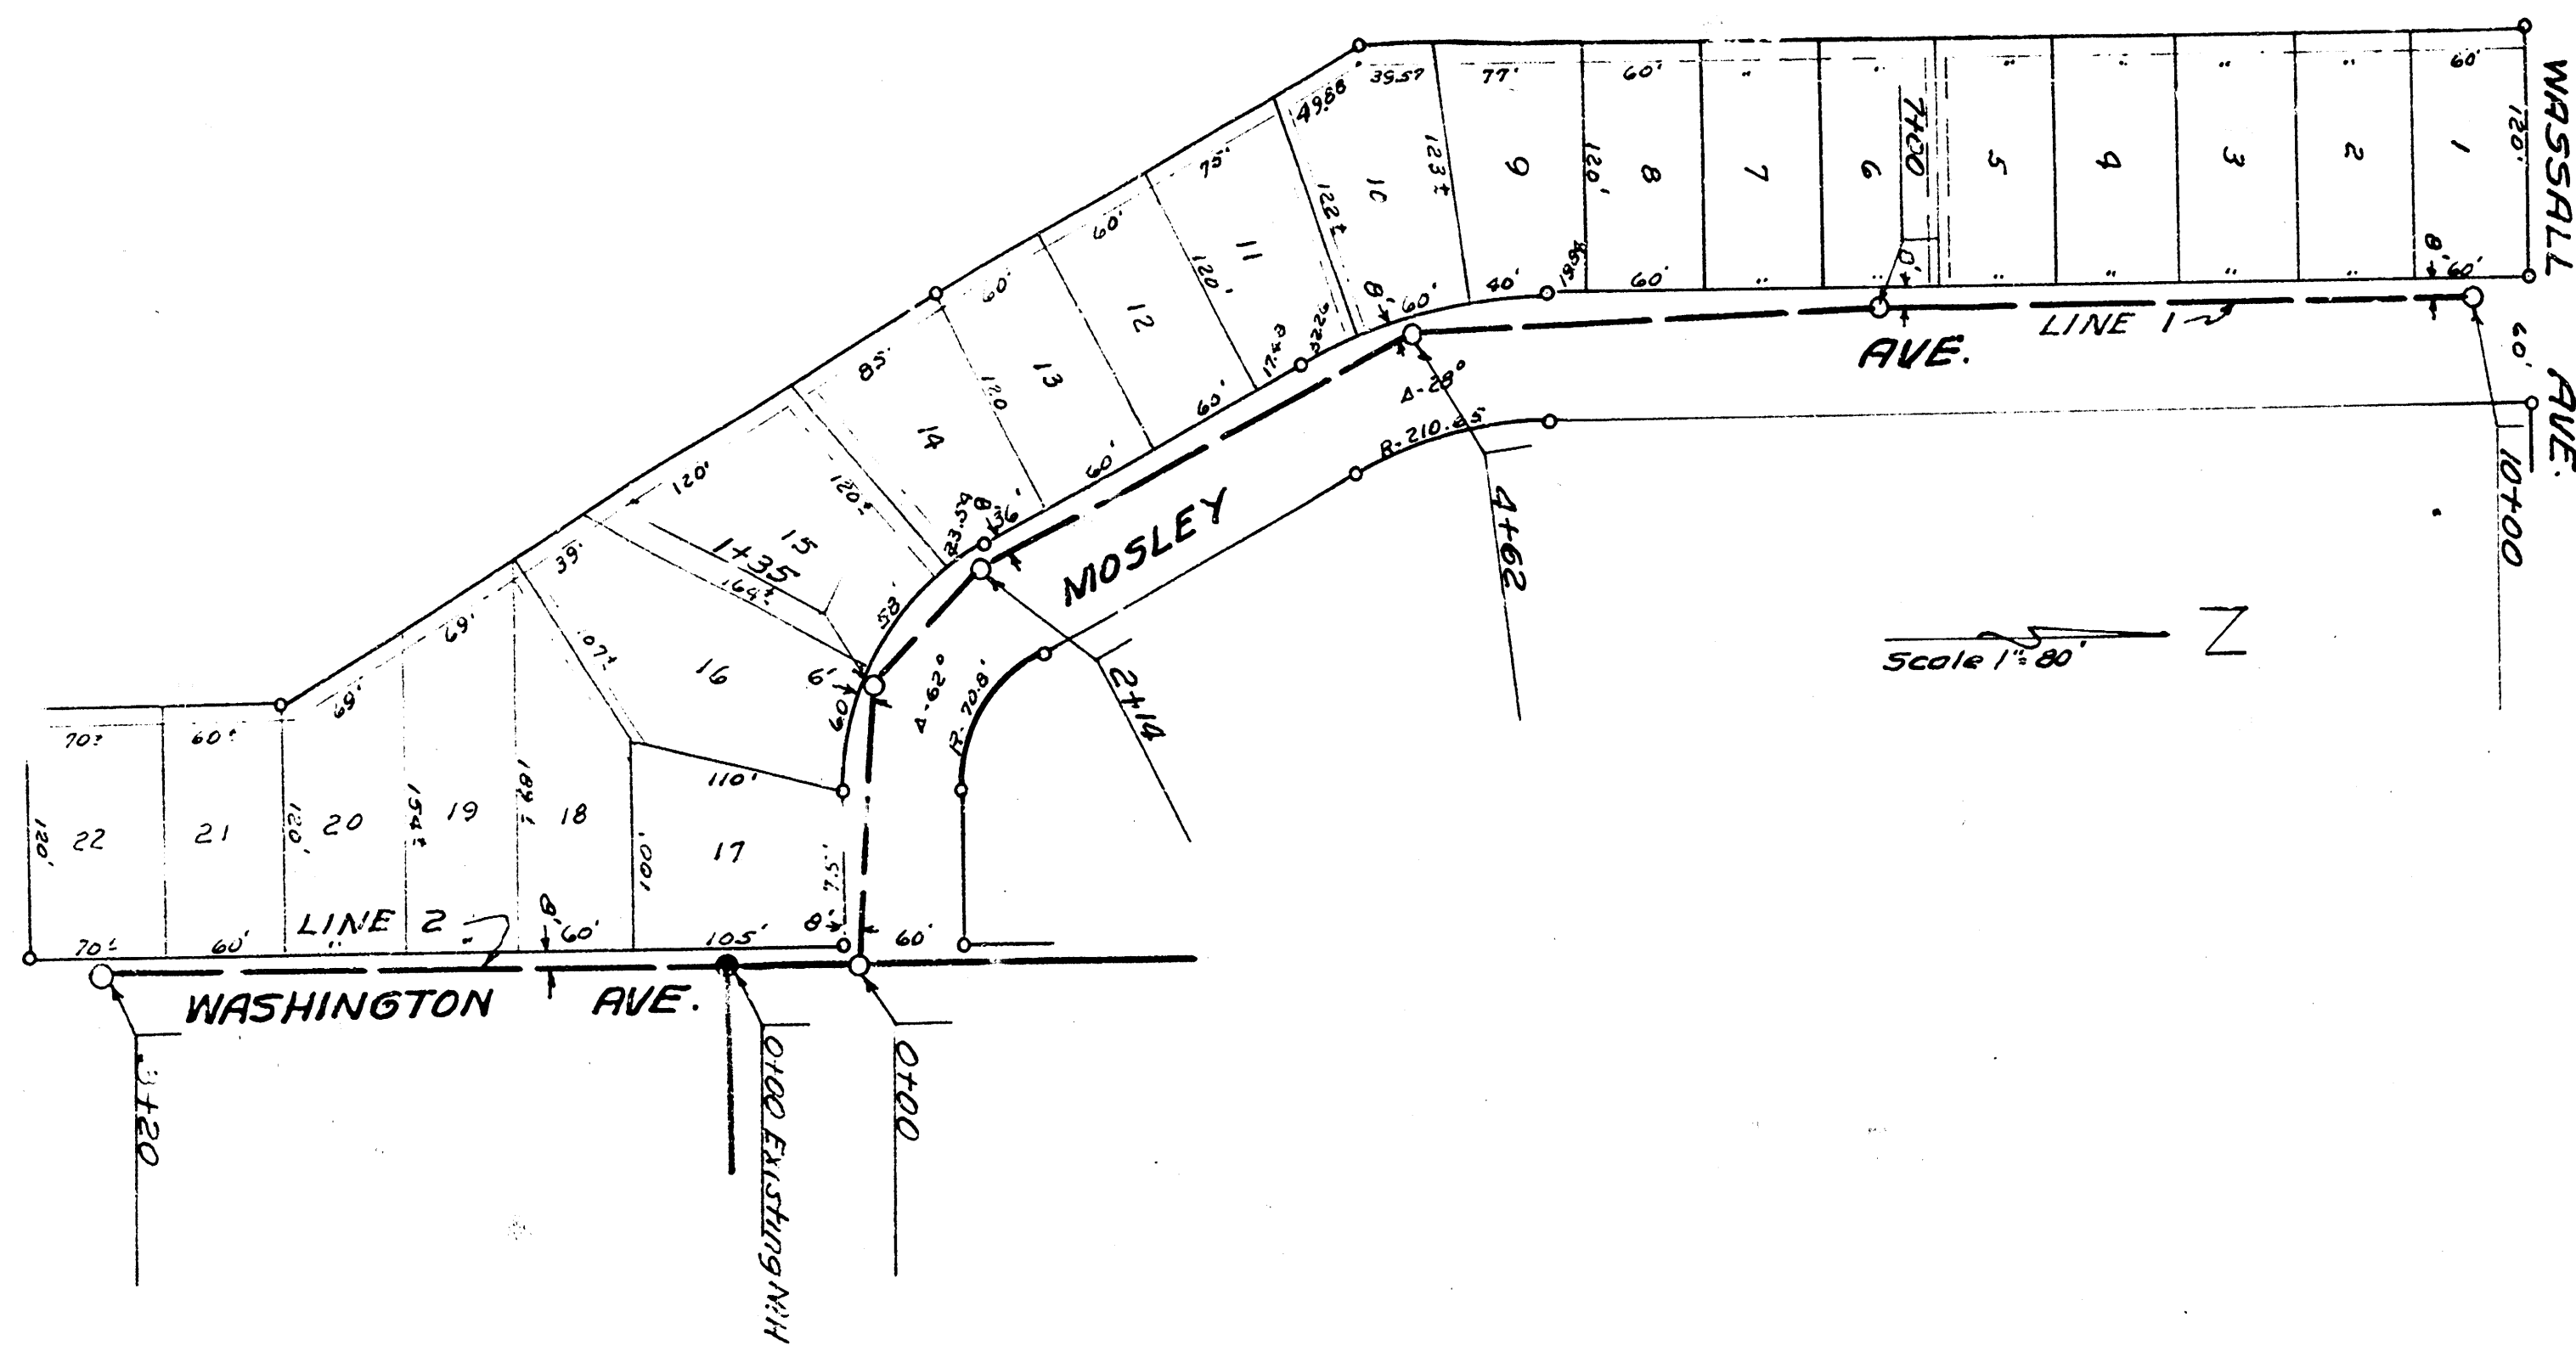

B.M. 96.85' SW. Cor. Porch 2926 So Washington
98.95' "G" in Globe So. end of walk E.S. Mosley - N.S. Wassall

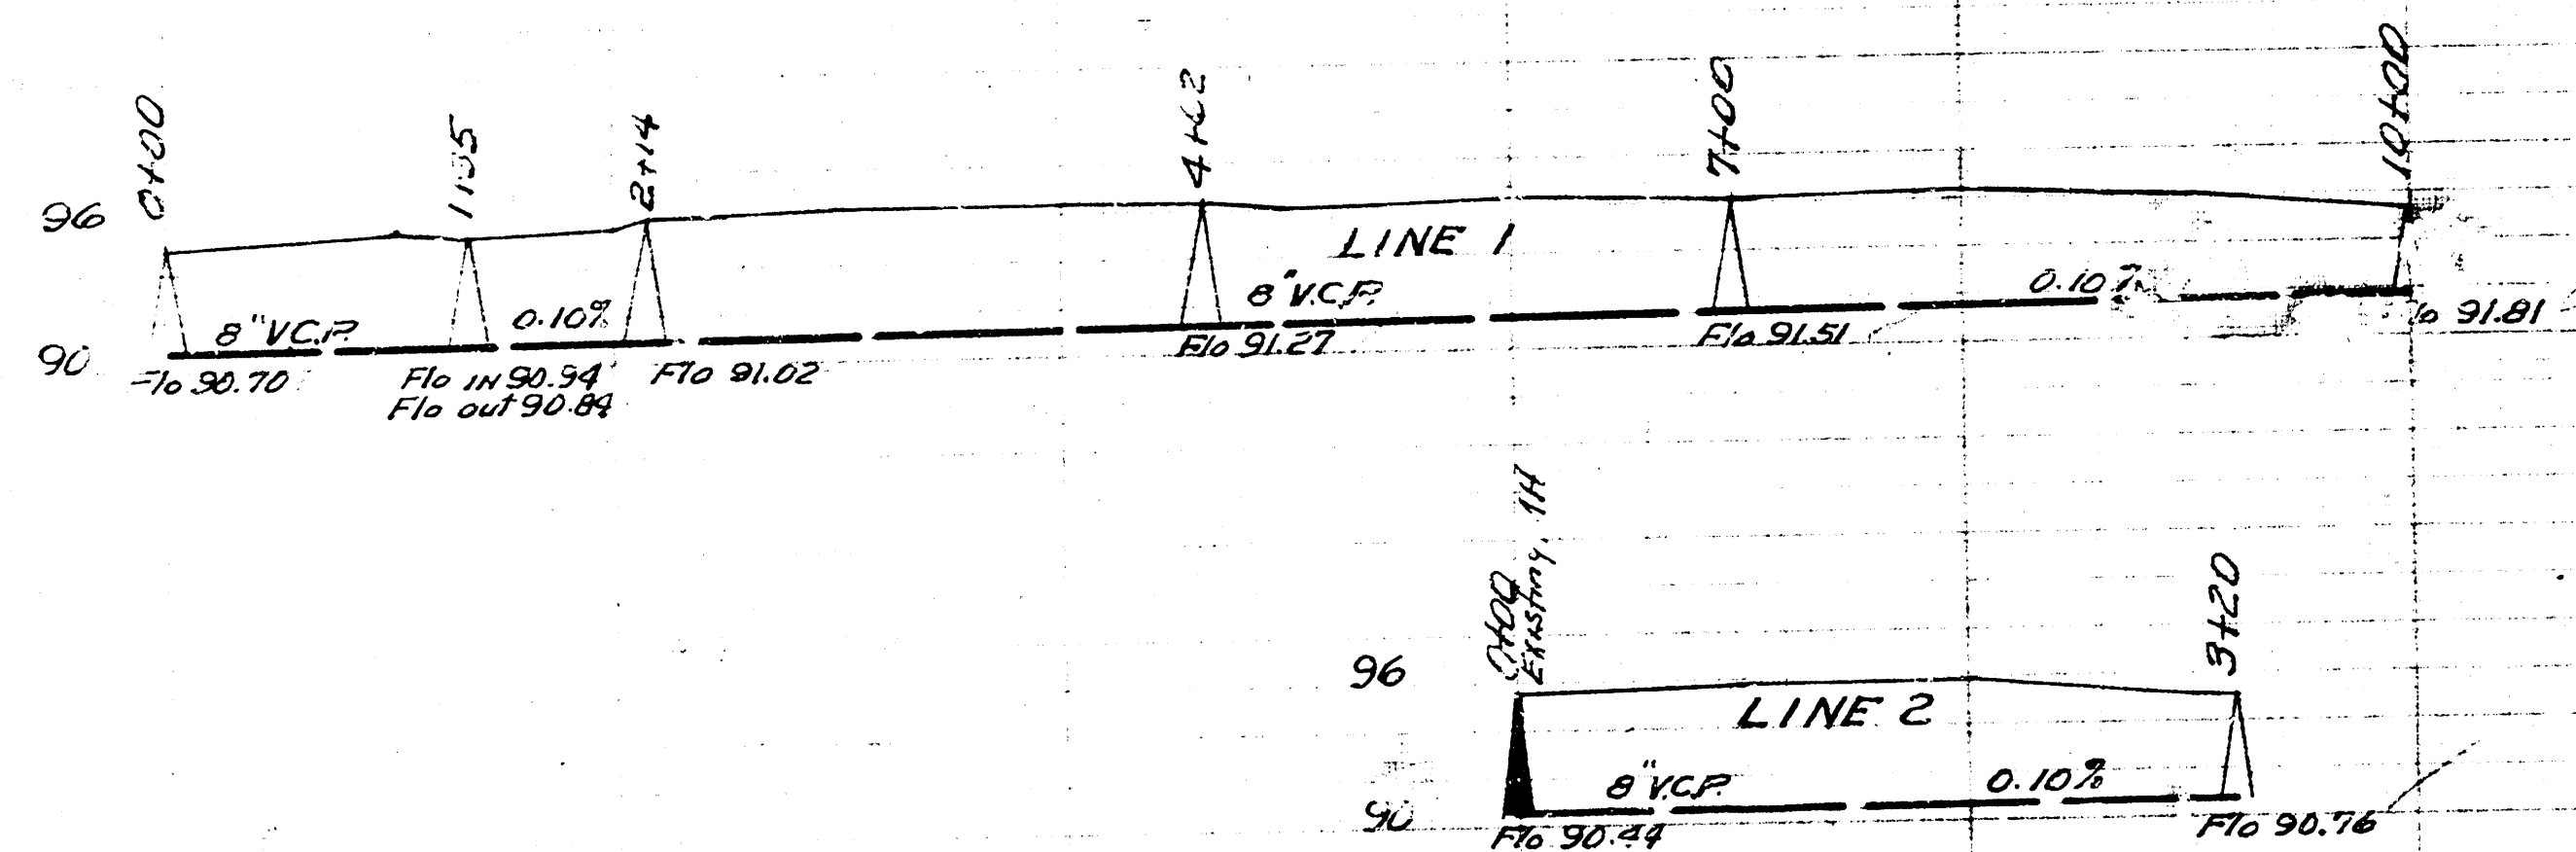

NOTE: - All proposed driveway
crossings shall be sandfill.

LAT. 21 DIST. A S.S. 20
CITY OF WICHITA KANSAS
B.E. SMITH CITY ENGINEER
Proj. No. C-23-62

LAT. 5 DIST. T. S.S. 20
CITY OF WICHITA KANSAS
B.E. SMITH CITY ENGINEER
Proj. No. C-23-31

Date 11-11-53
Drawn by McLean
Checked by J. B. 64
Sheet No.