


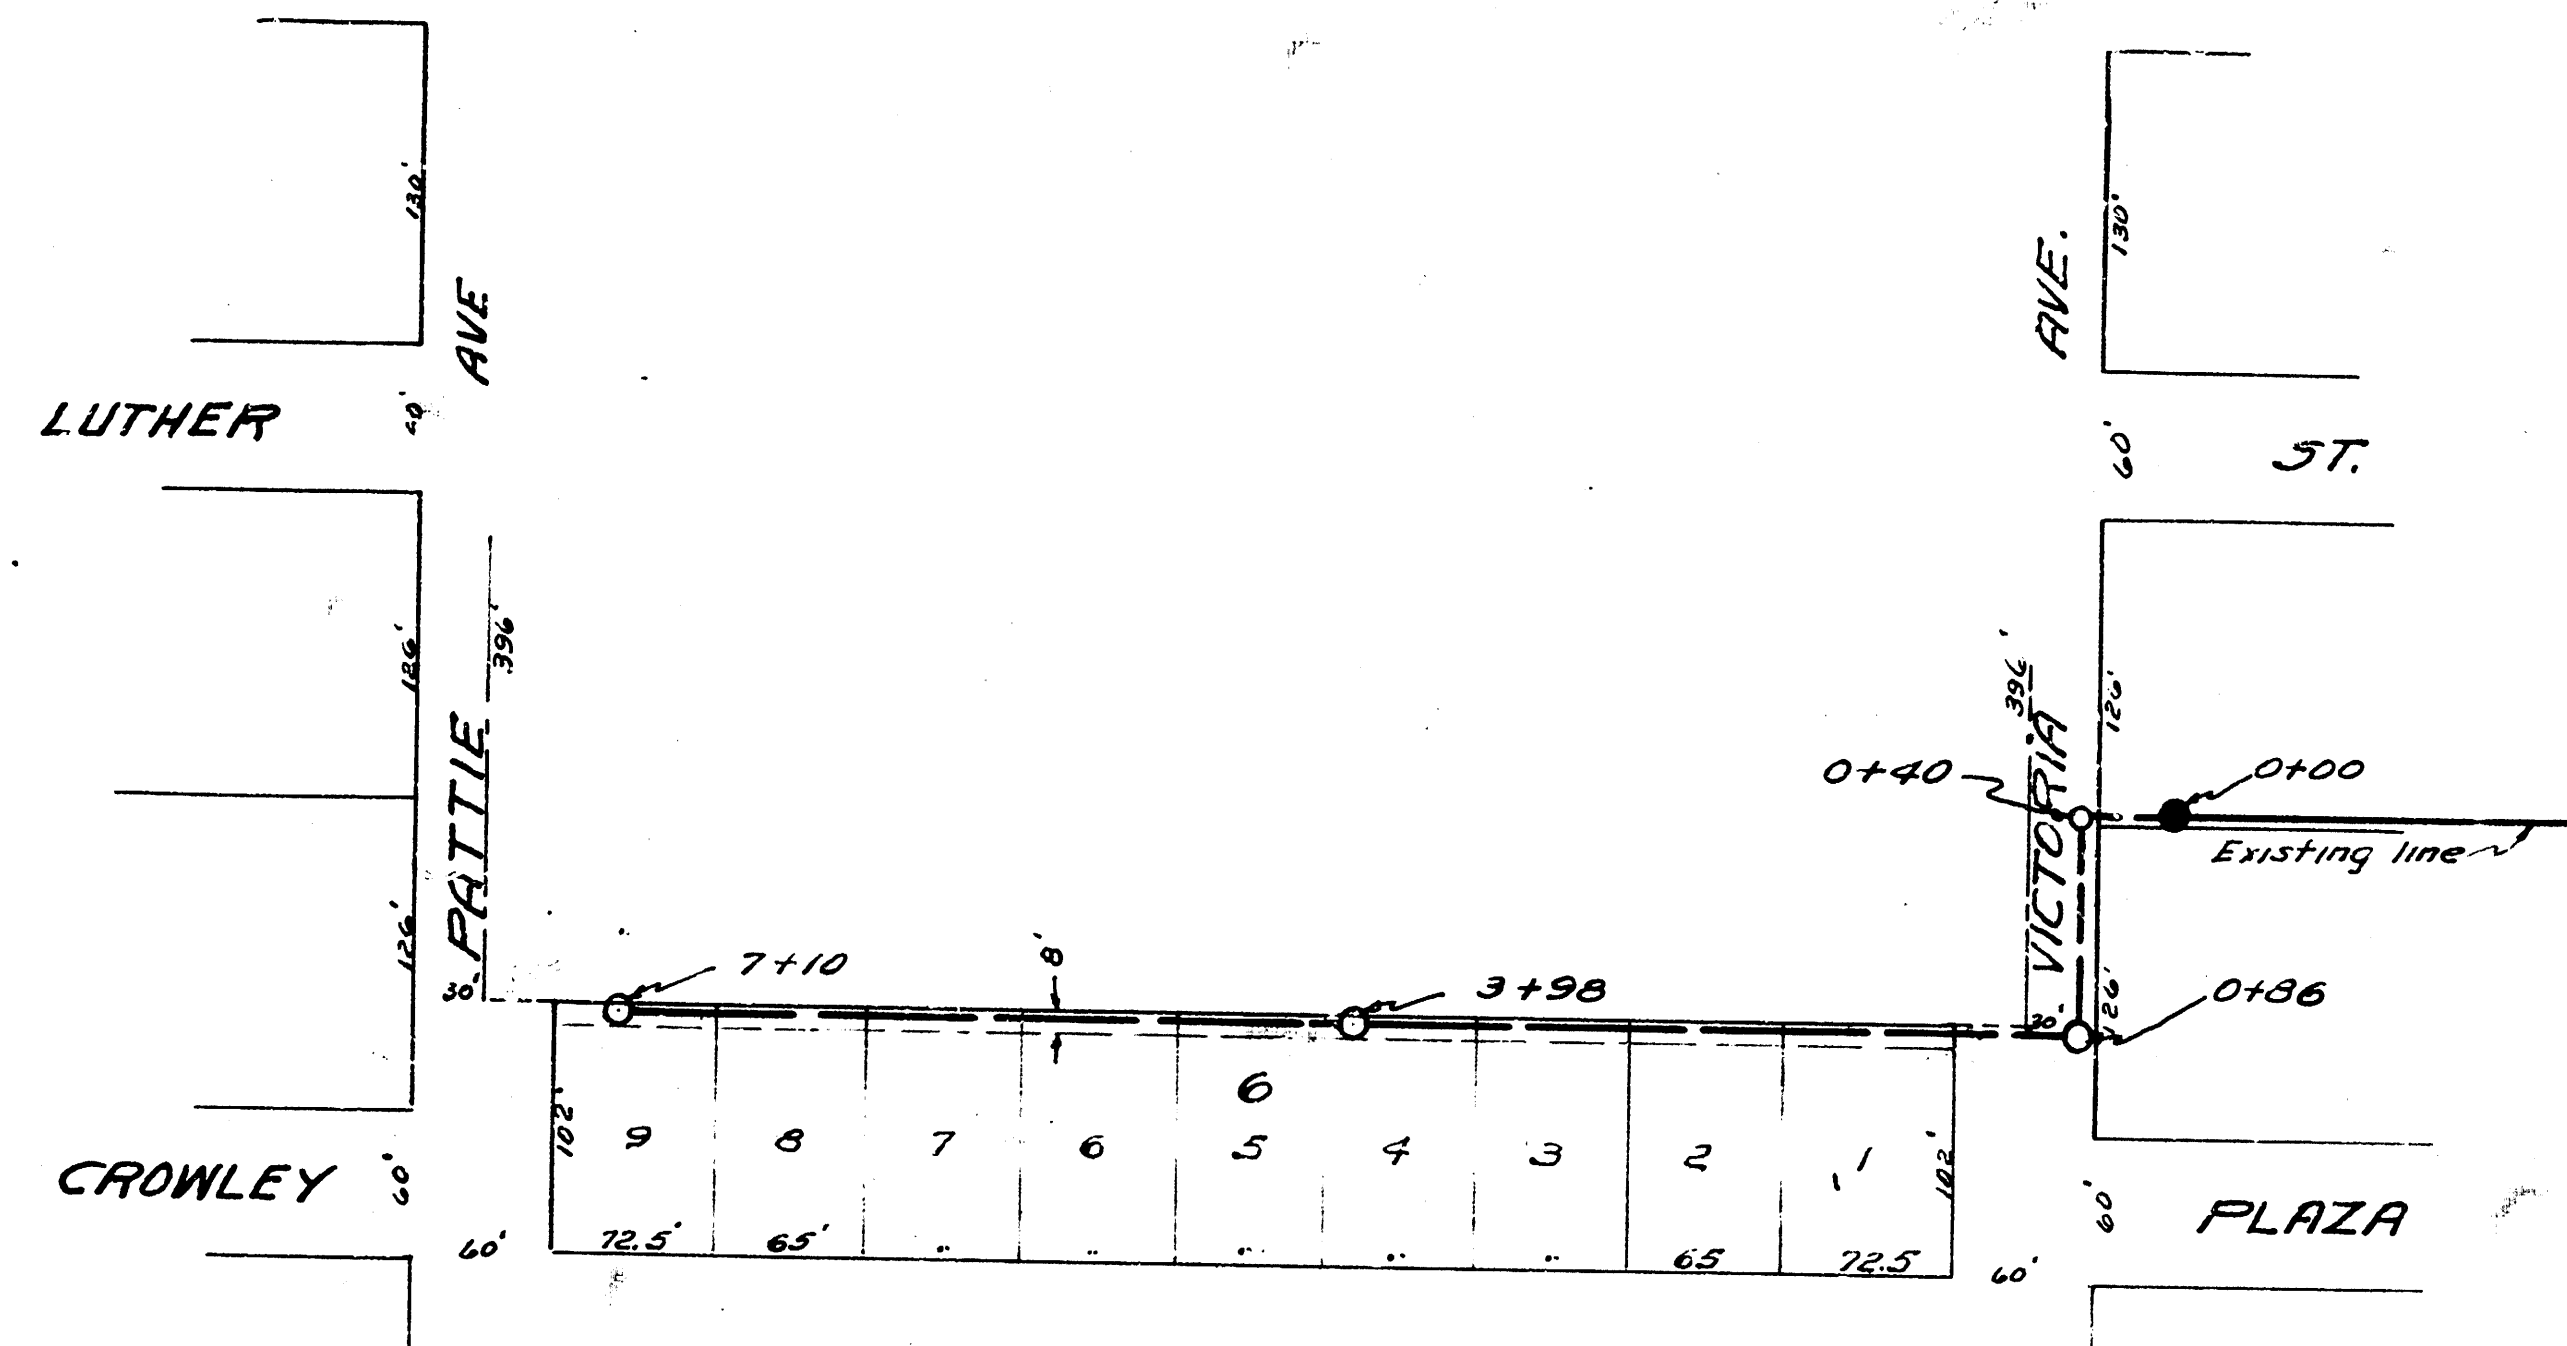


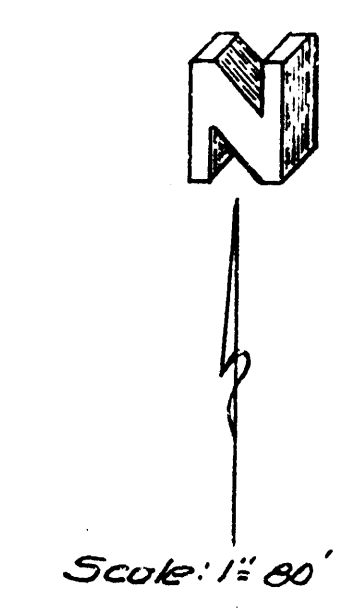


Date 11-28-53
 Drawn by [illegible]
 Checked by [illegible]
 Plan No. C-23-70

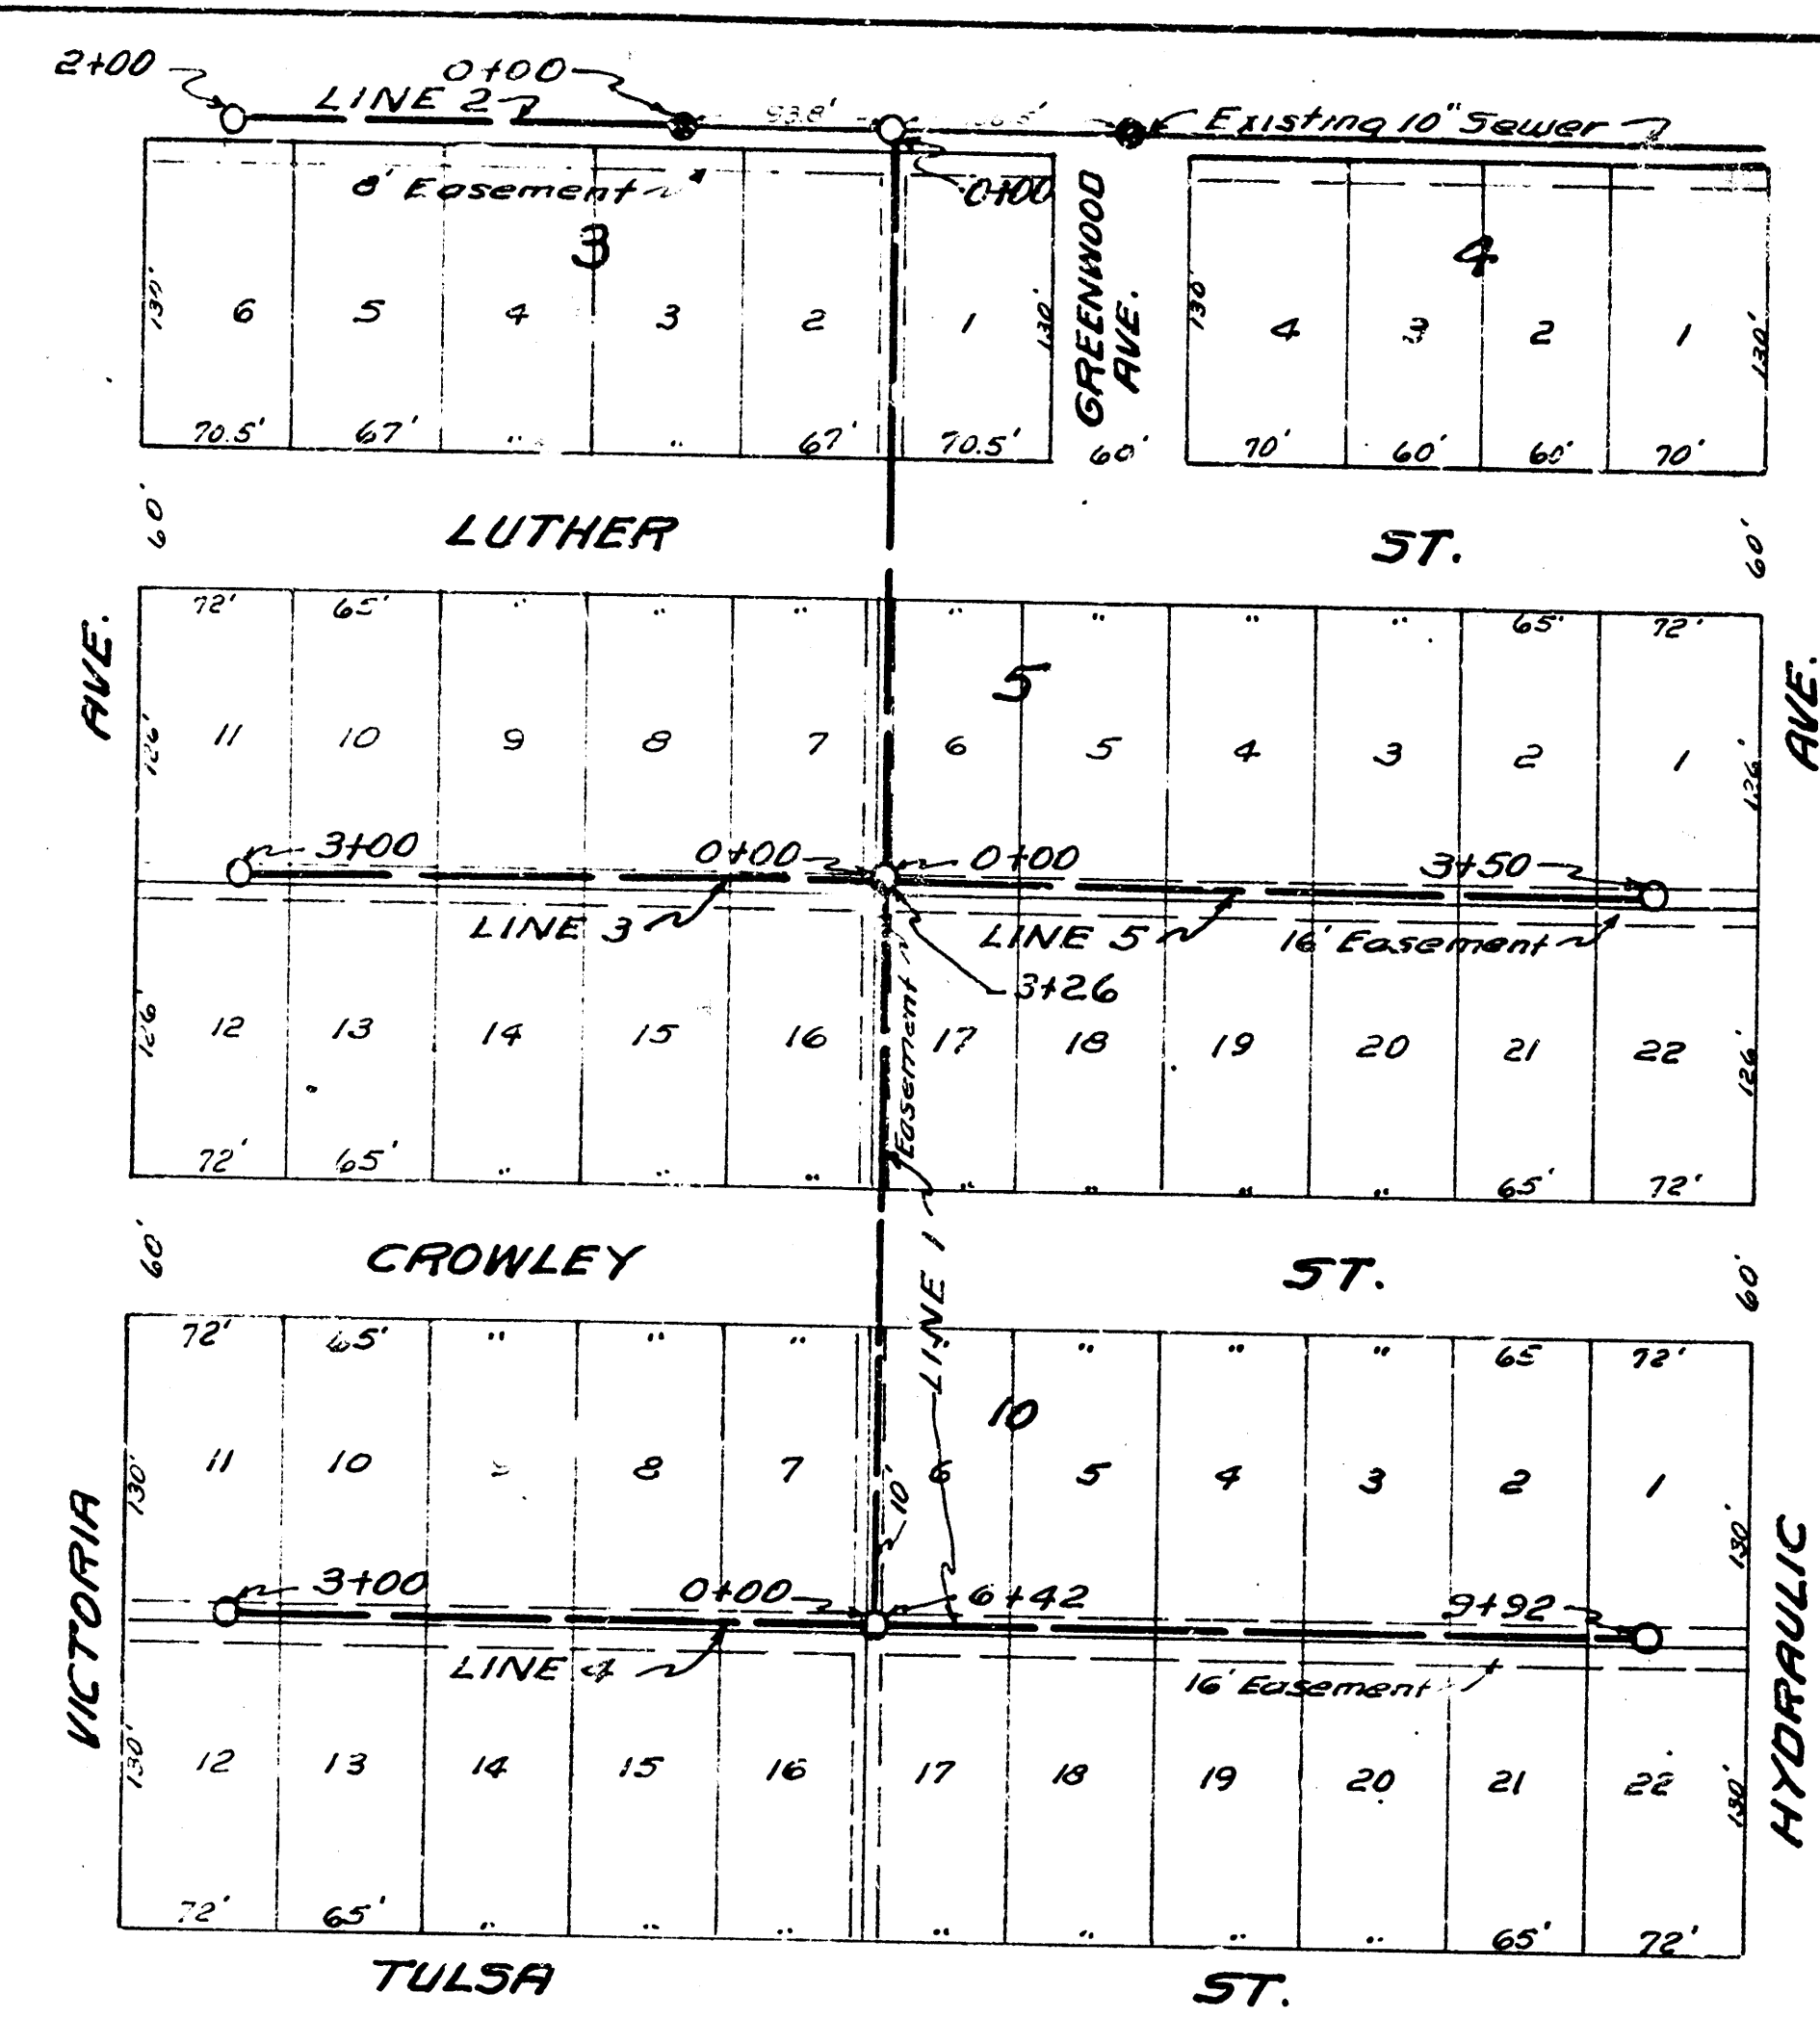

LAT. 1 DIST. A.A. 5.5.20
 CITY OF WICHITA KANSAS
 B.E. SMITH CITY ENGINEER
 Proj. No. C-23-63

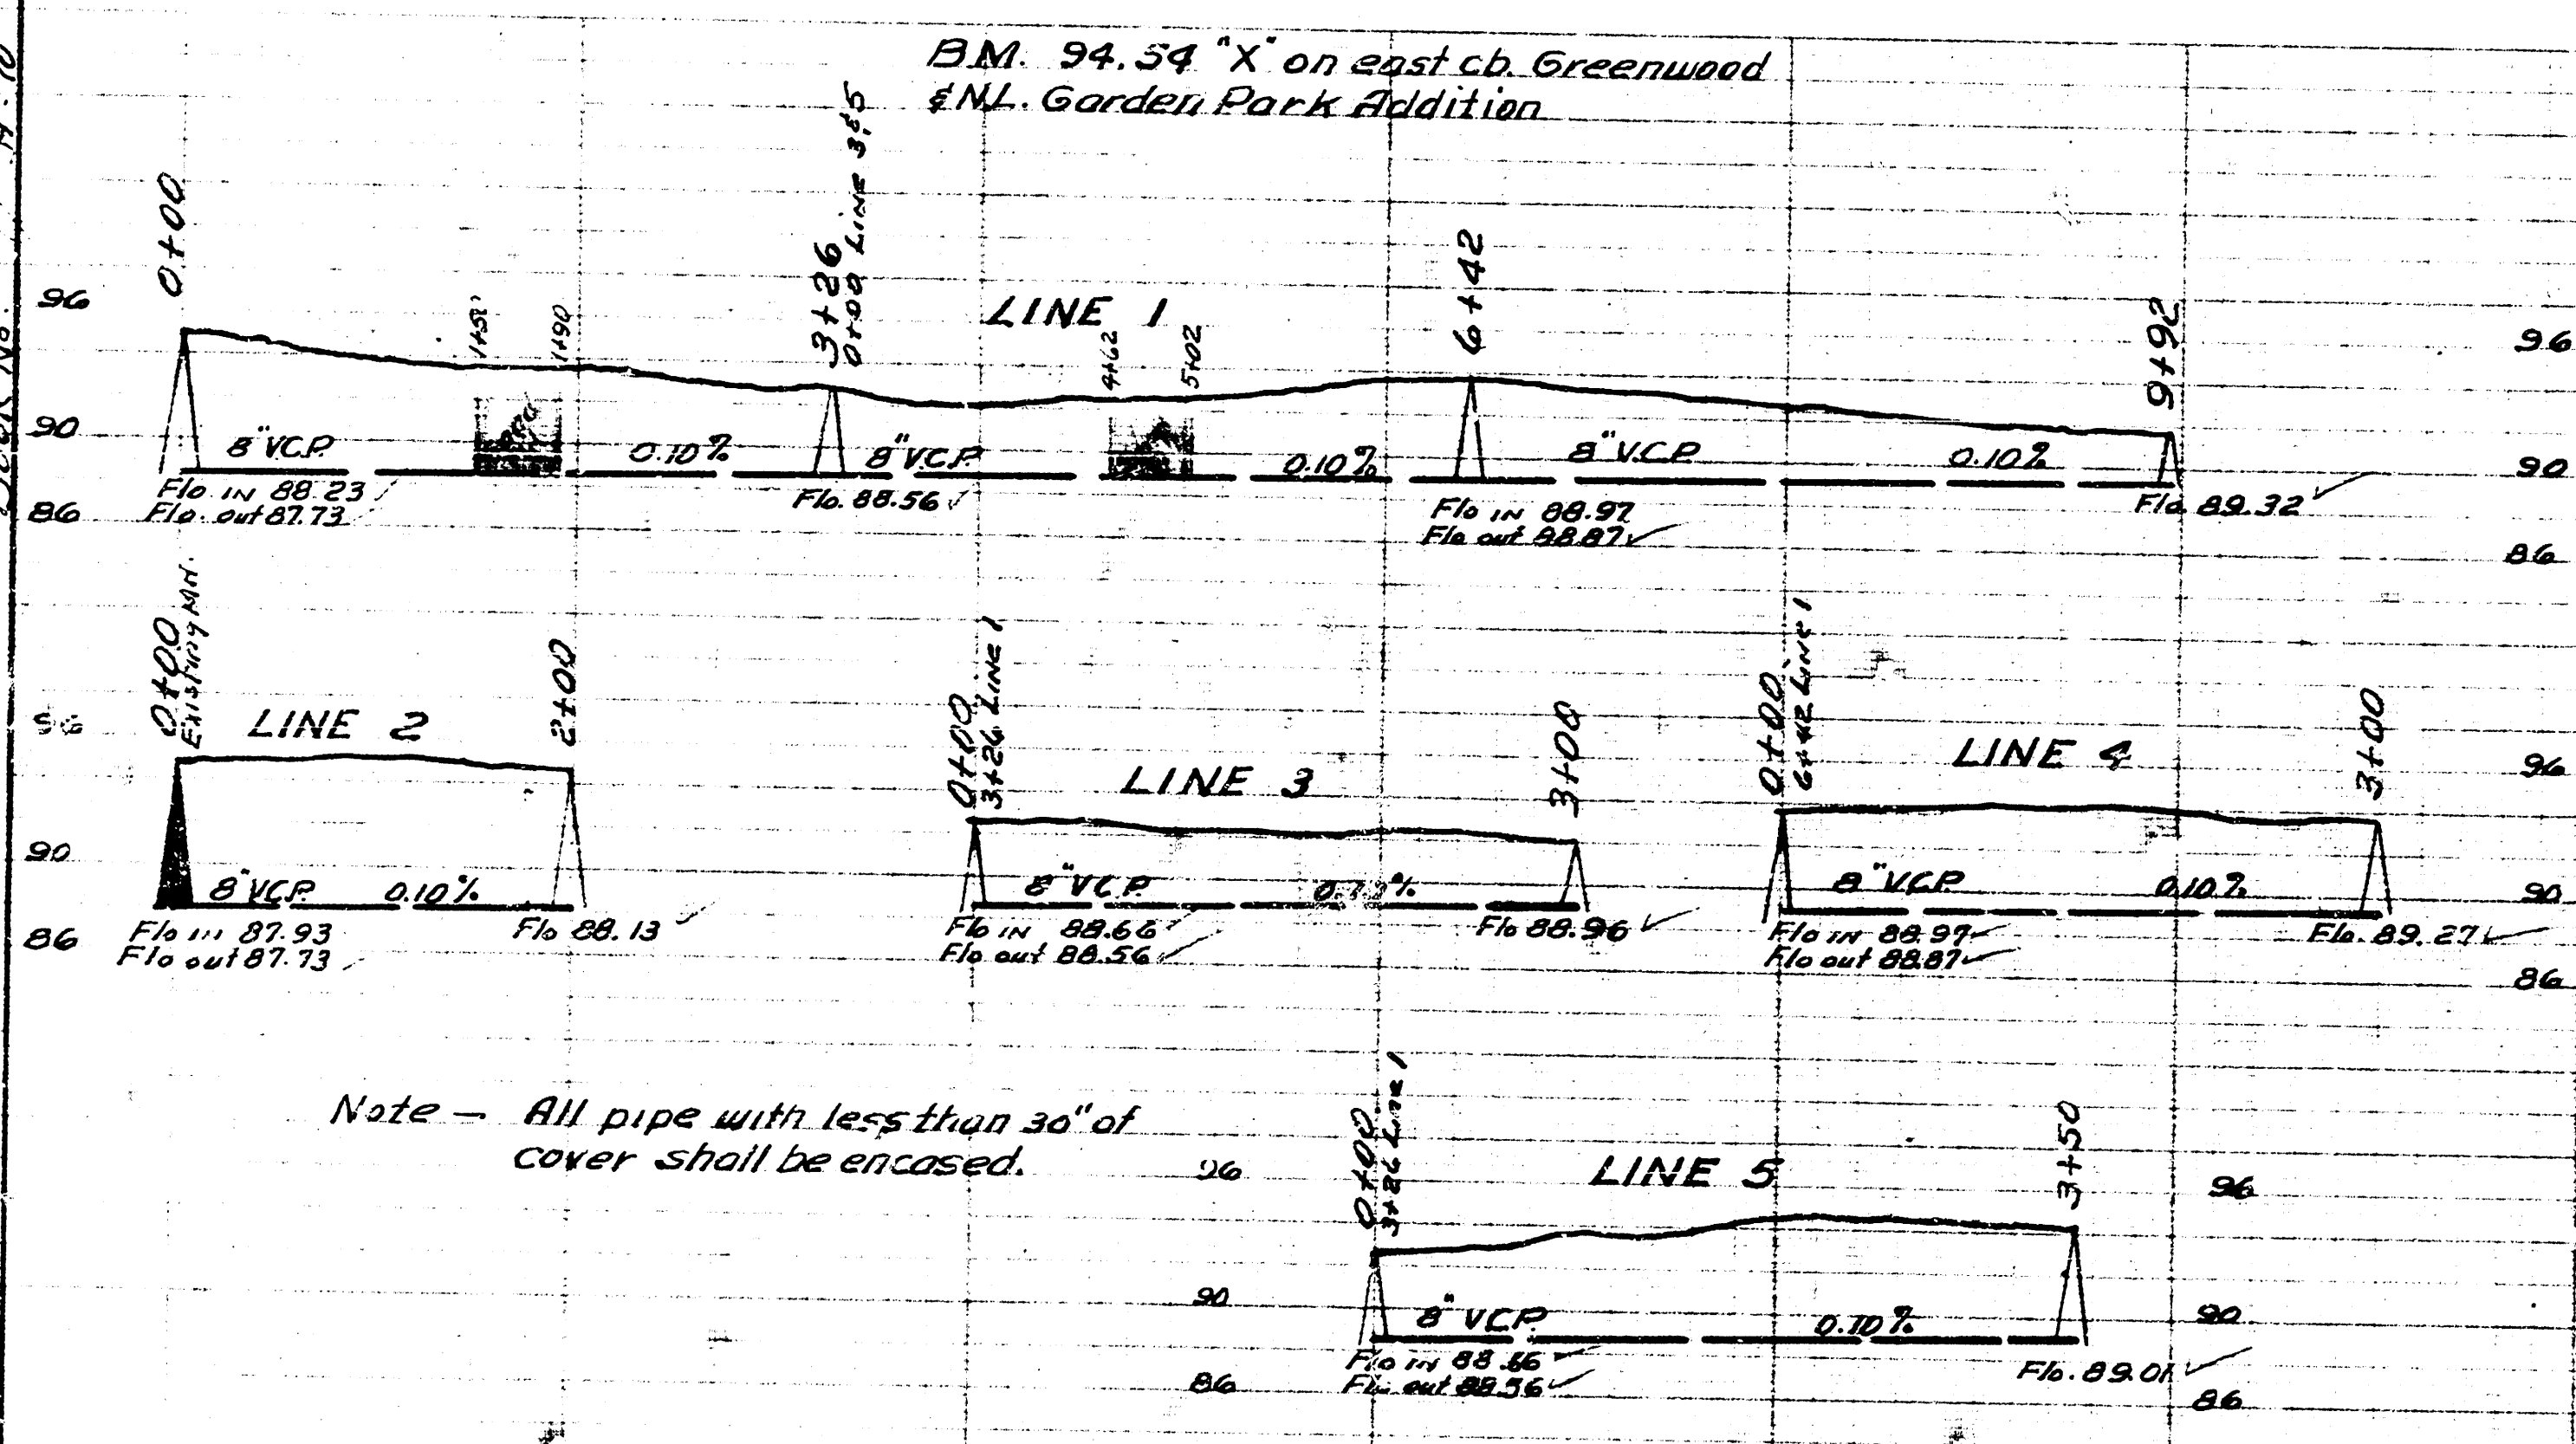

Date 3-11-54
 Drawn by [illegible]
 Checked by [illegible]
 Plan No. C-23-70

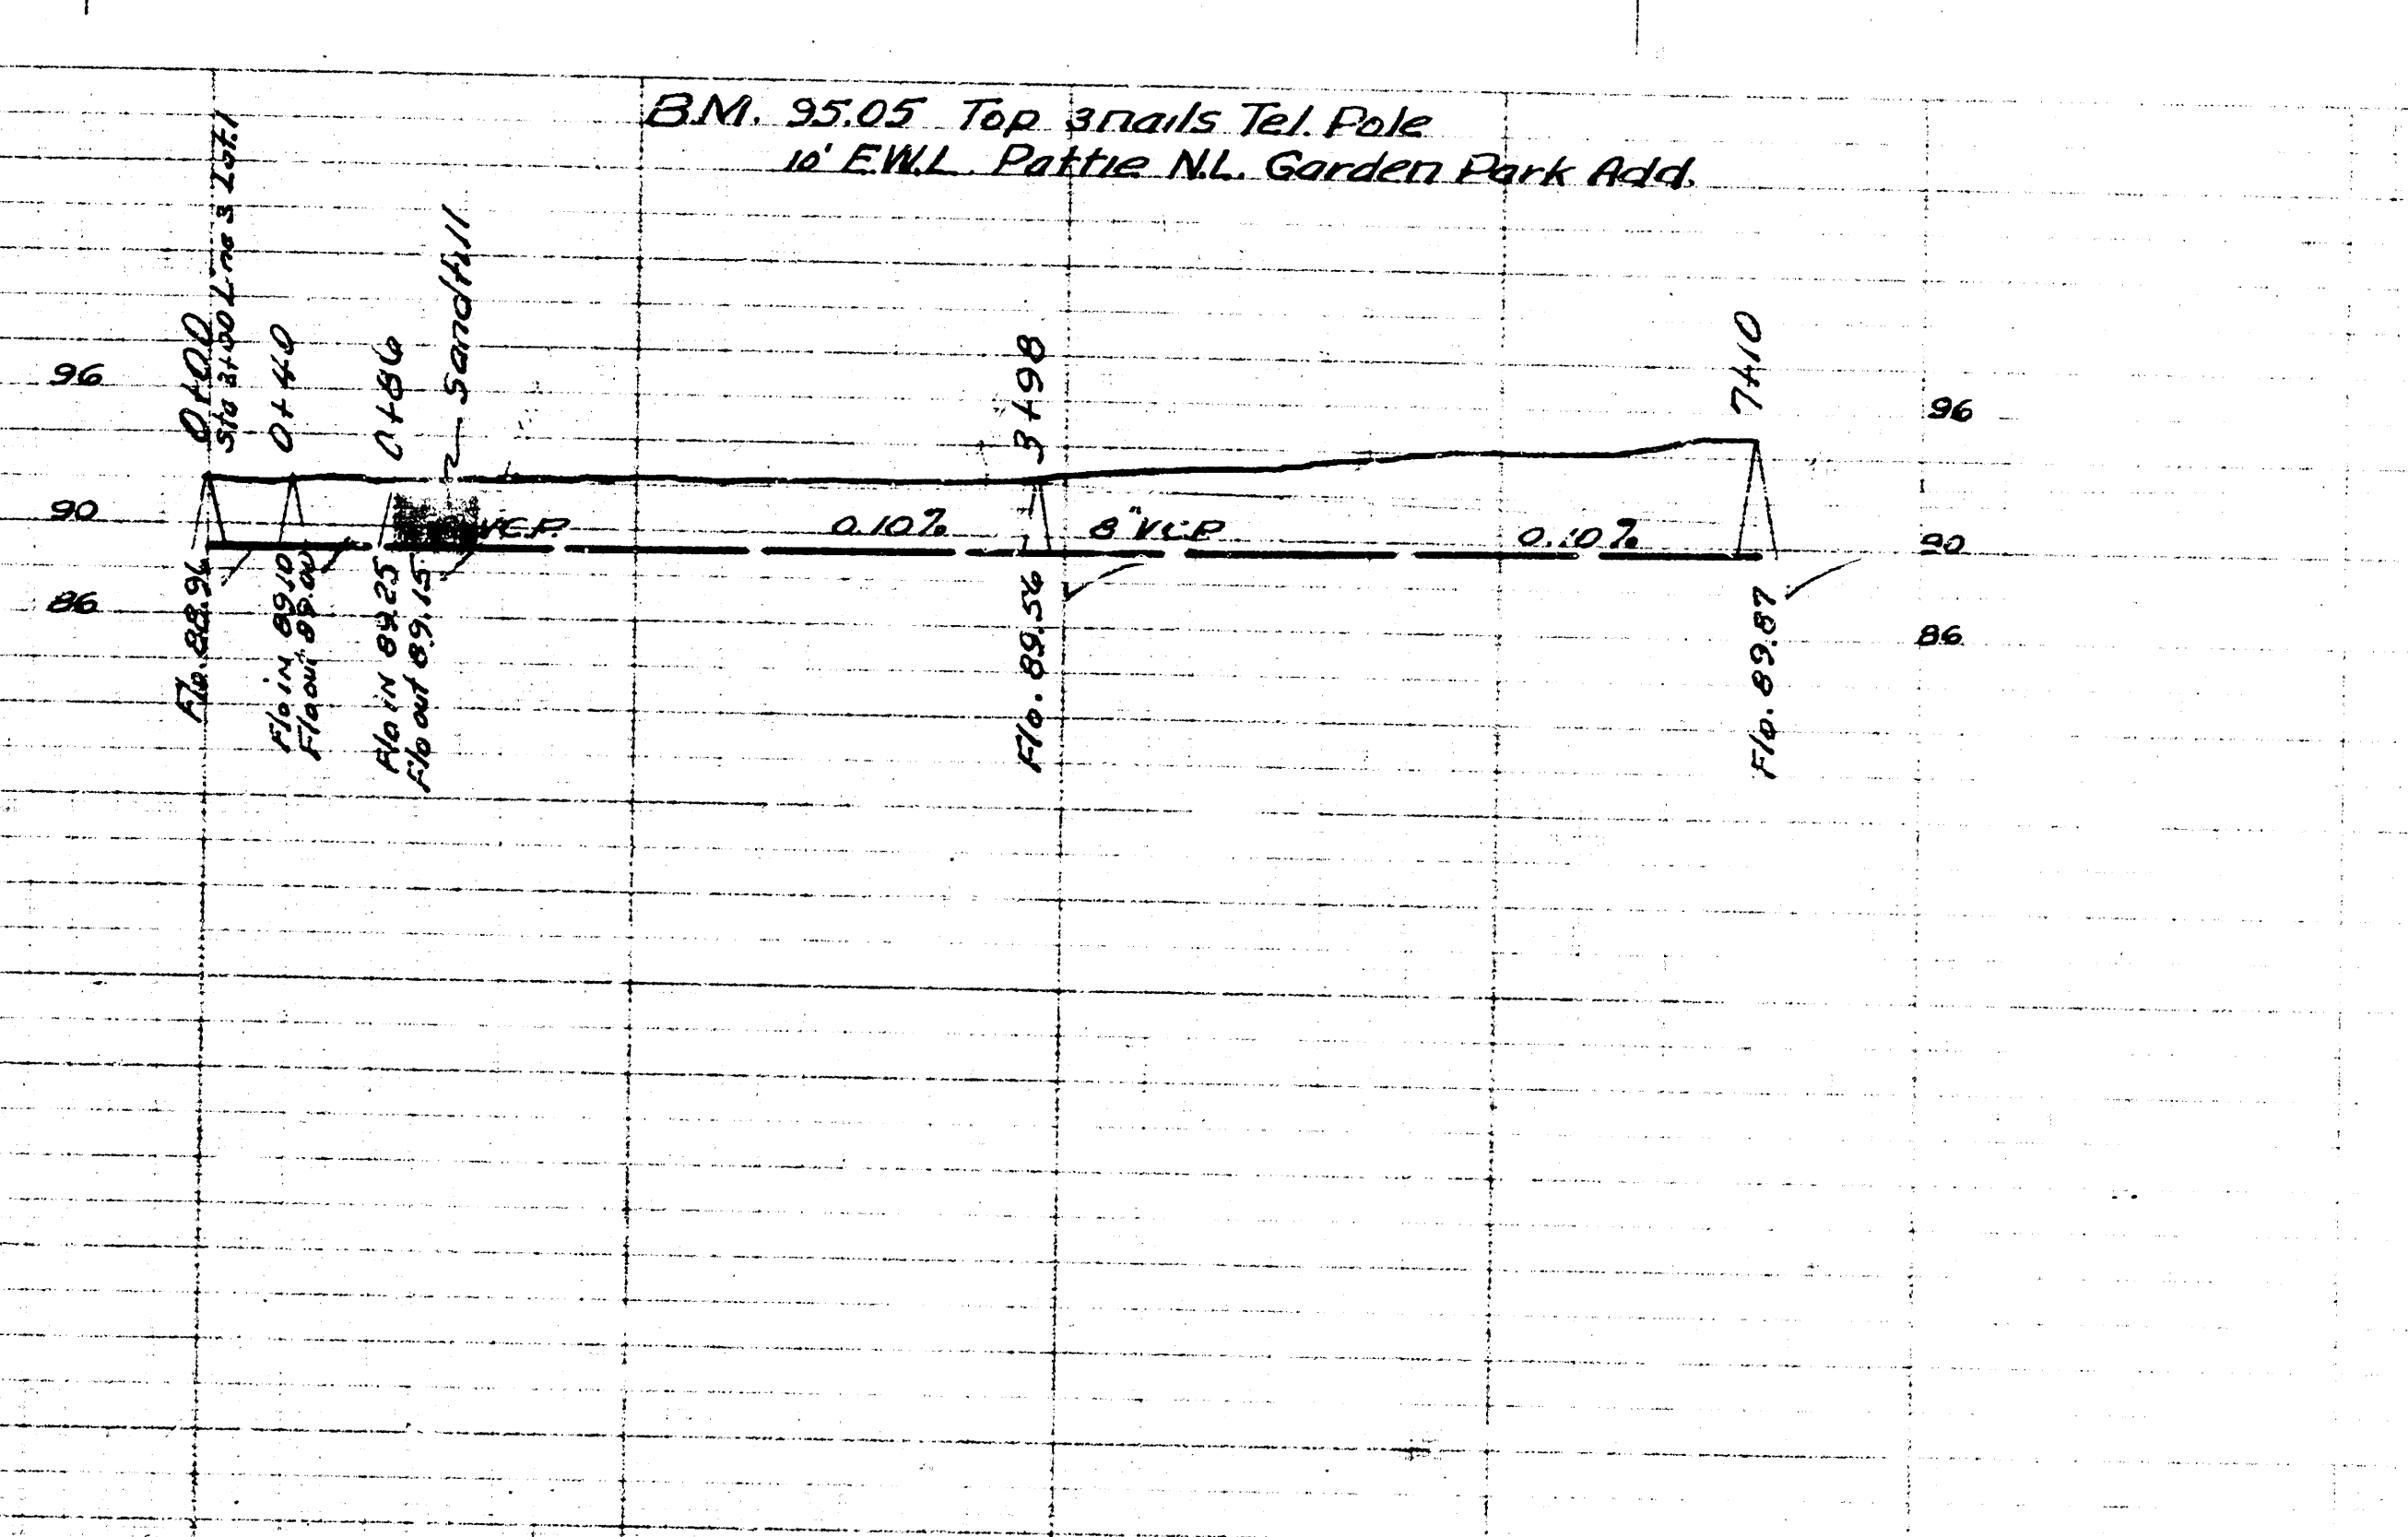

LAT. 2 DIST. A.A. 5.5.20
 CITY OF WICHITA KANSAS
 B.E. SMITH CITY ENGINEER
 Proj. No. C-23-70