


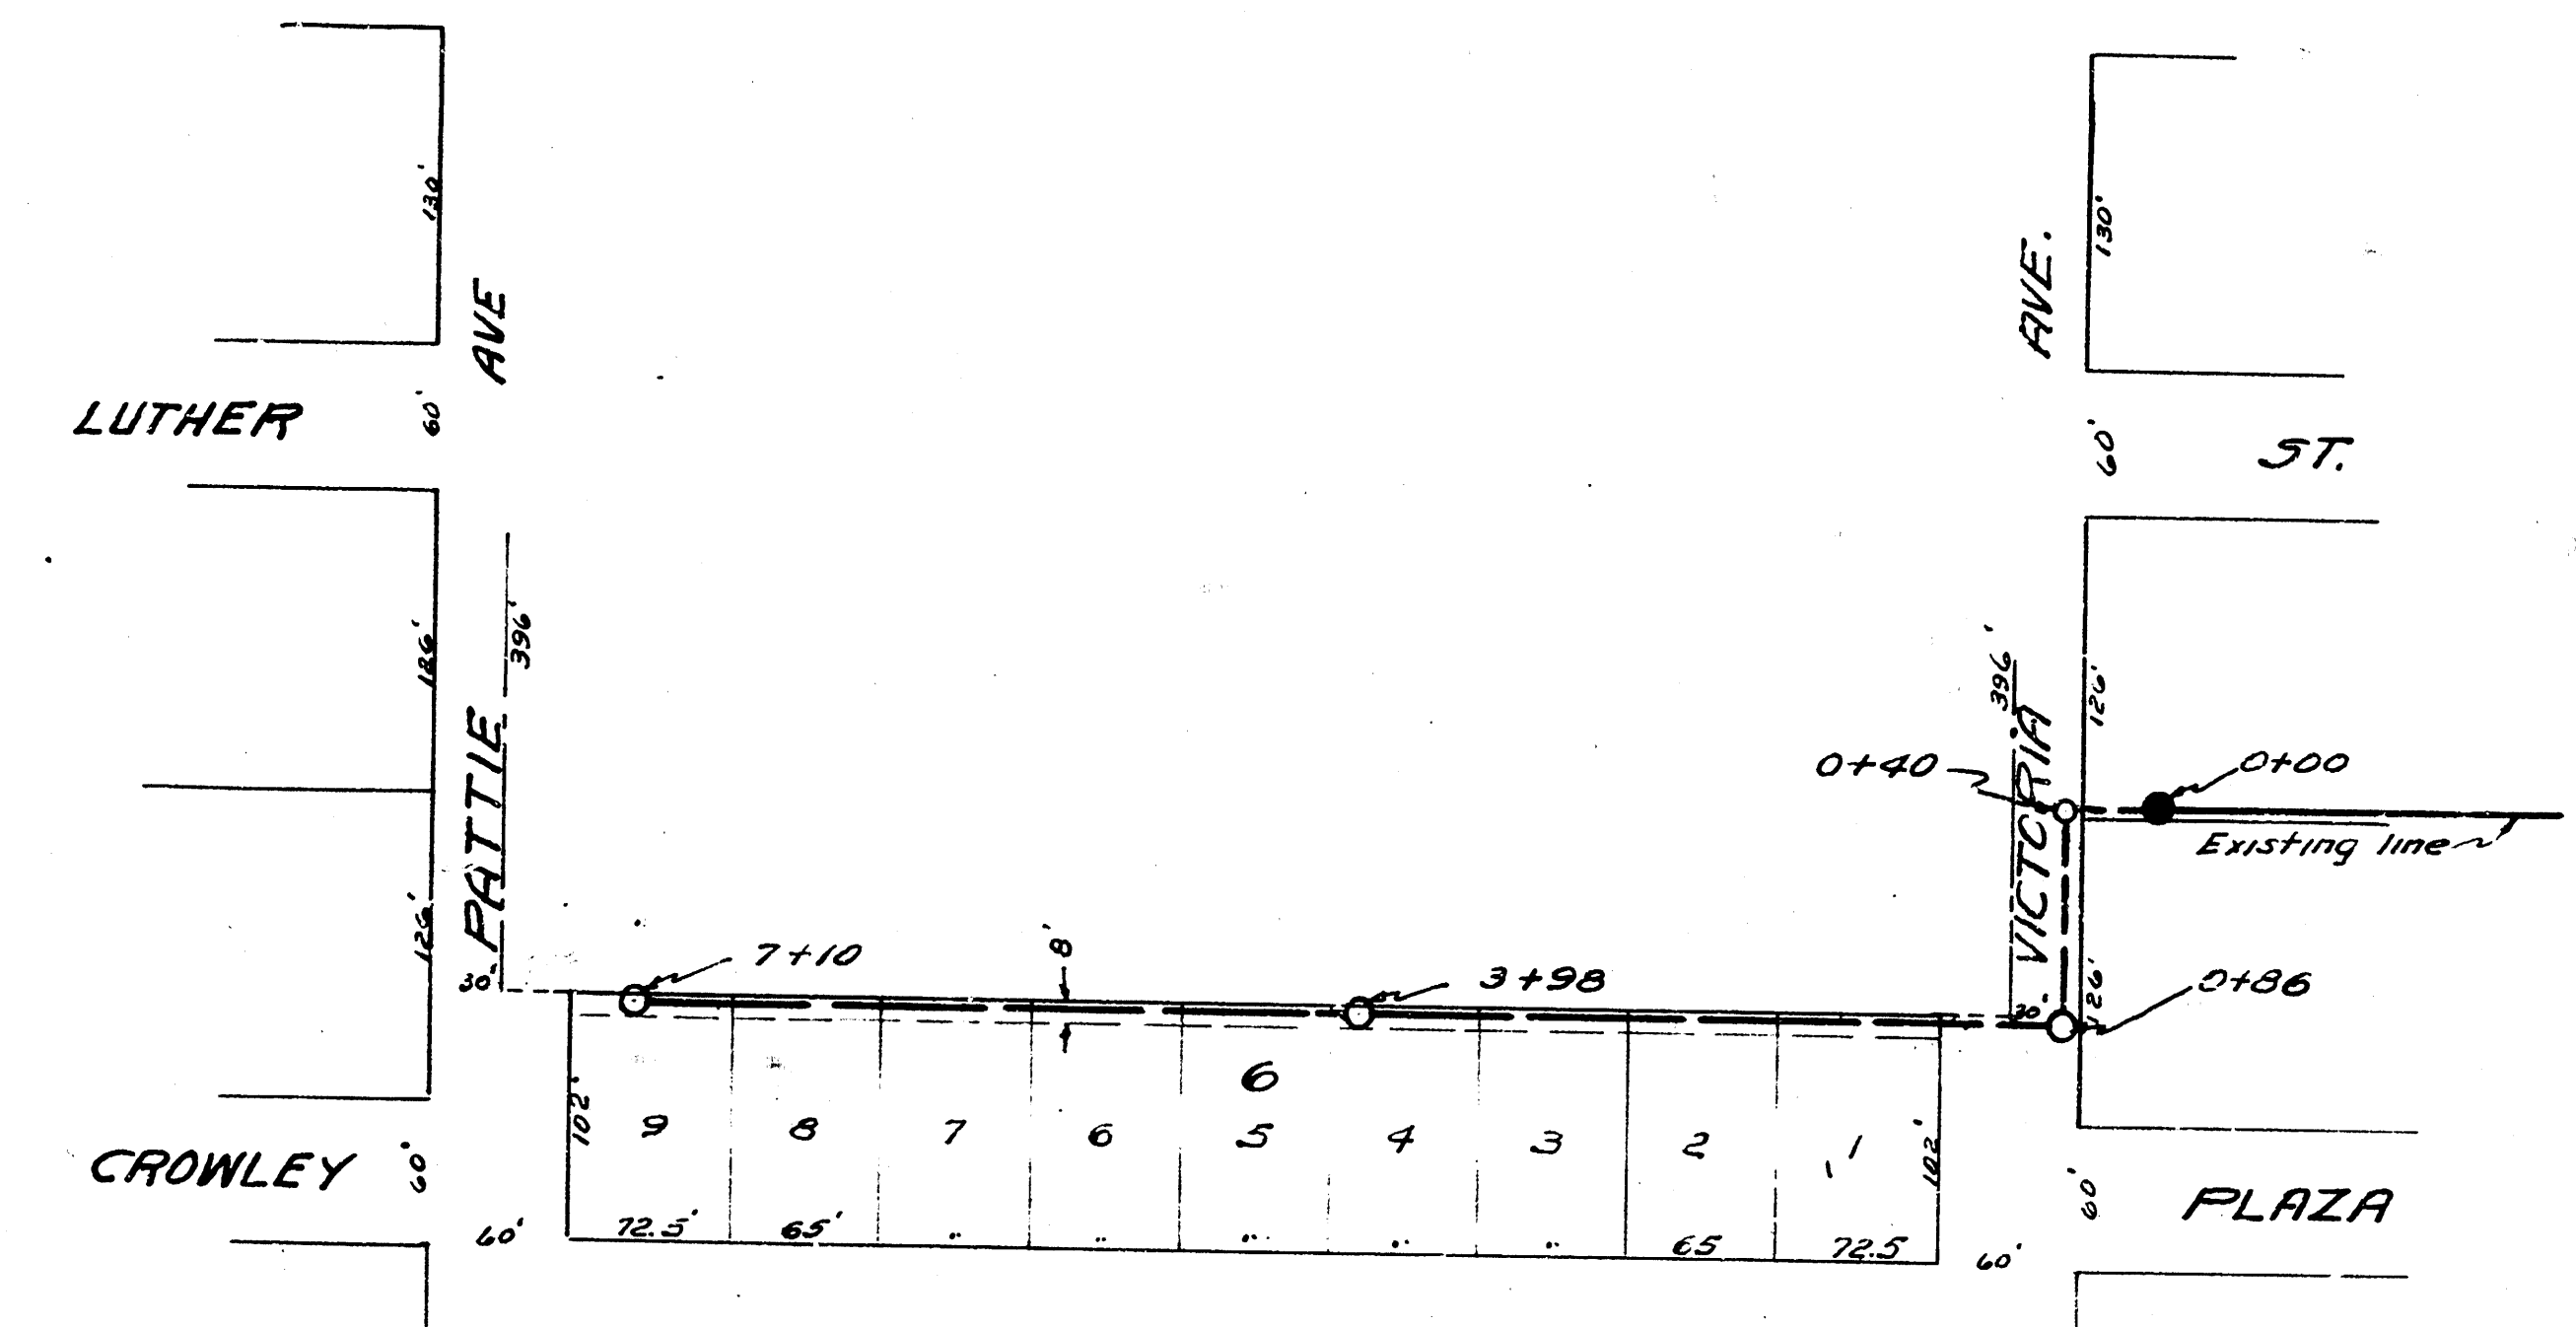


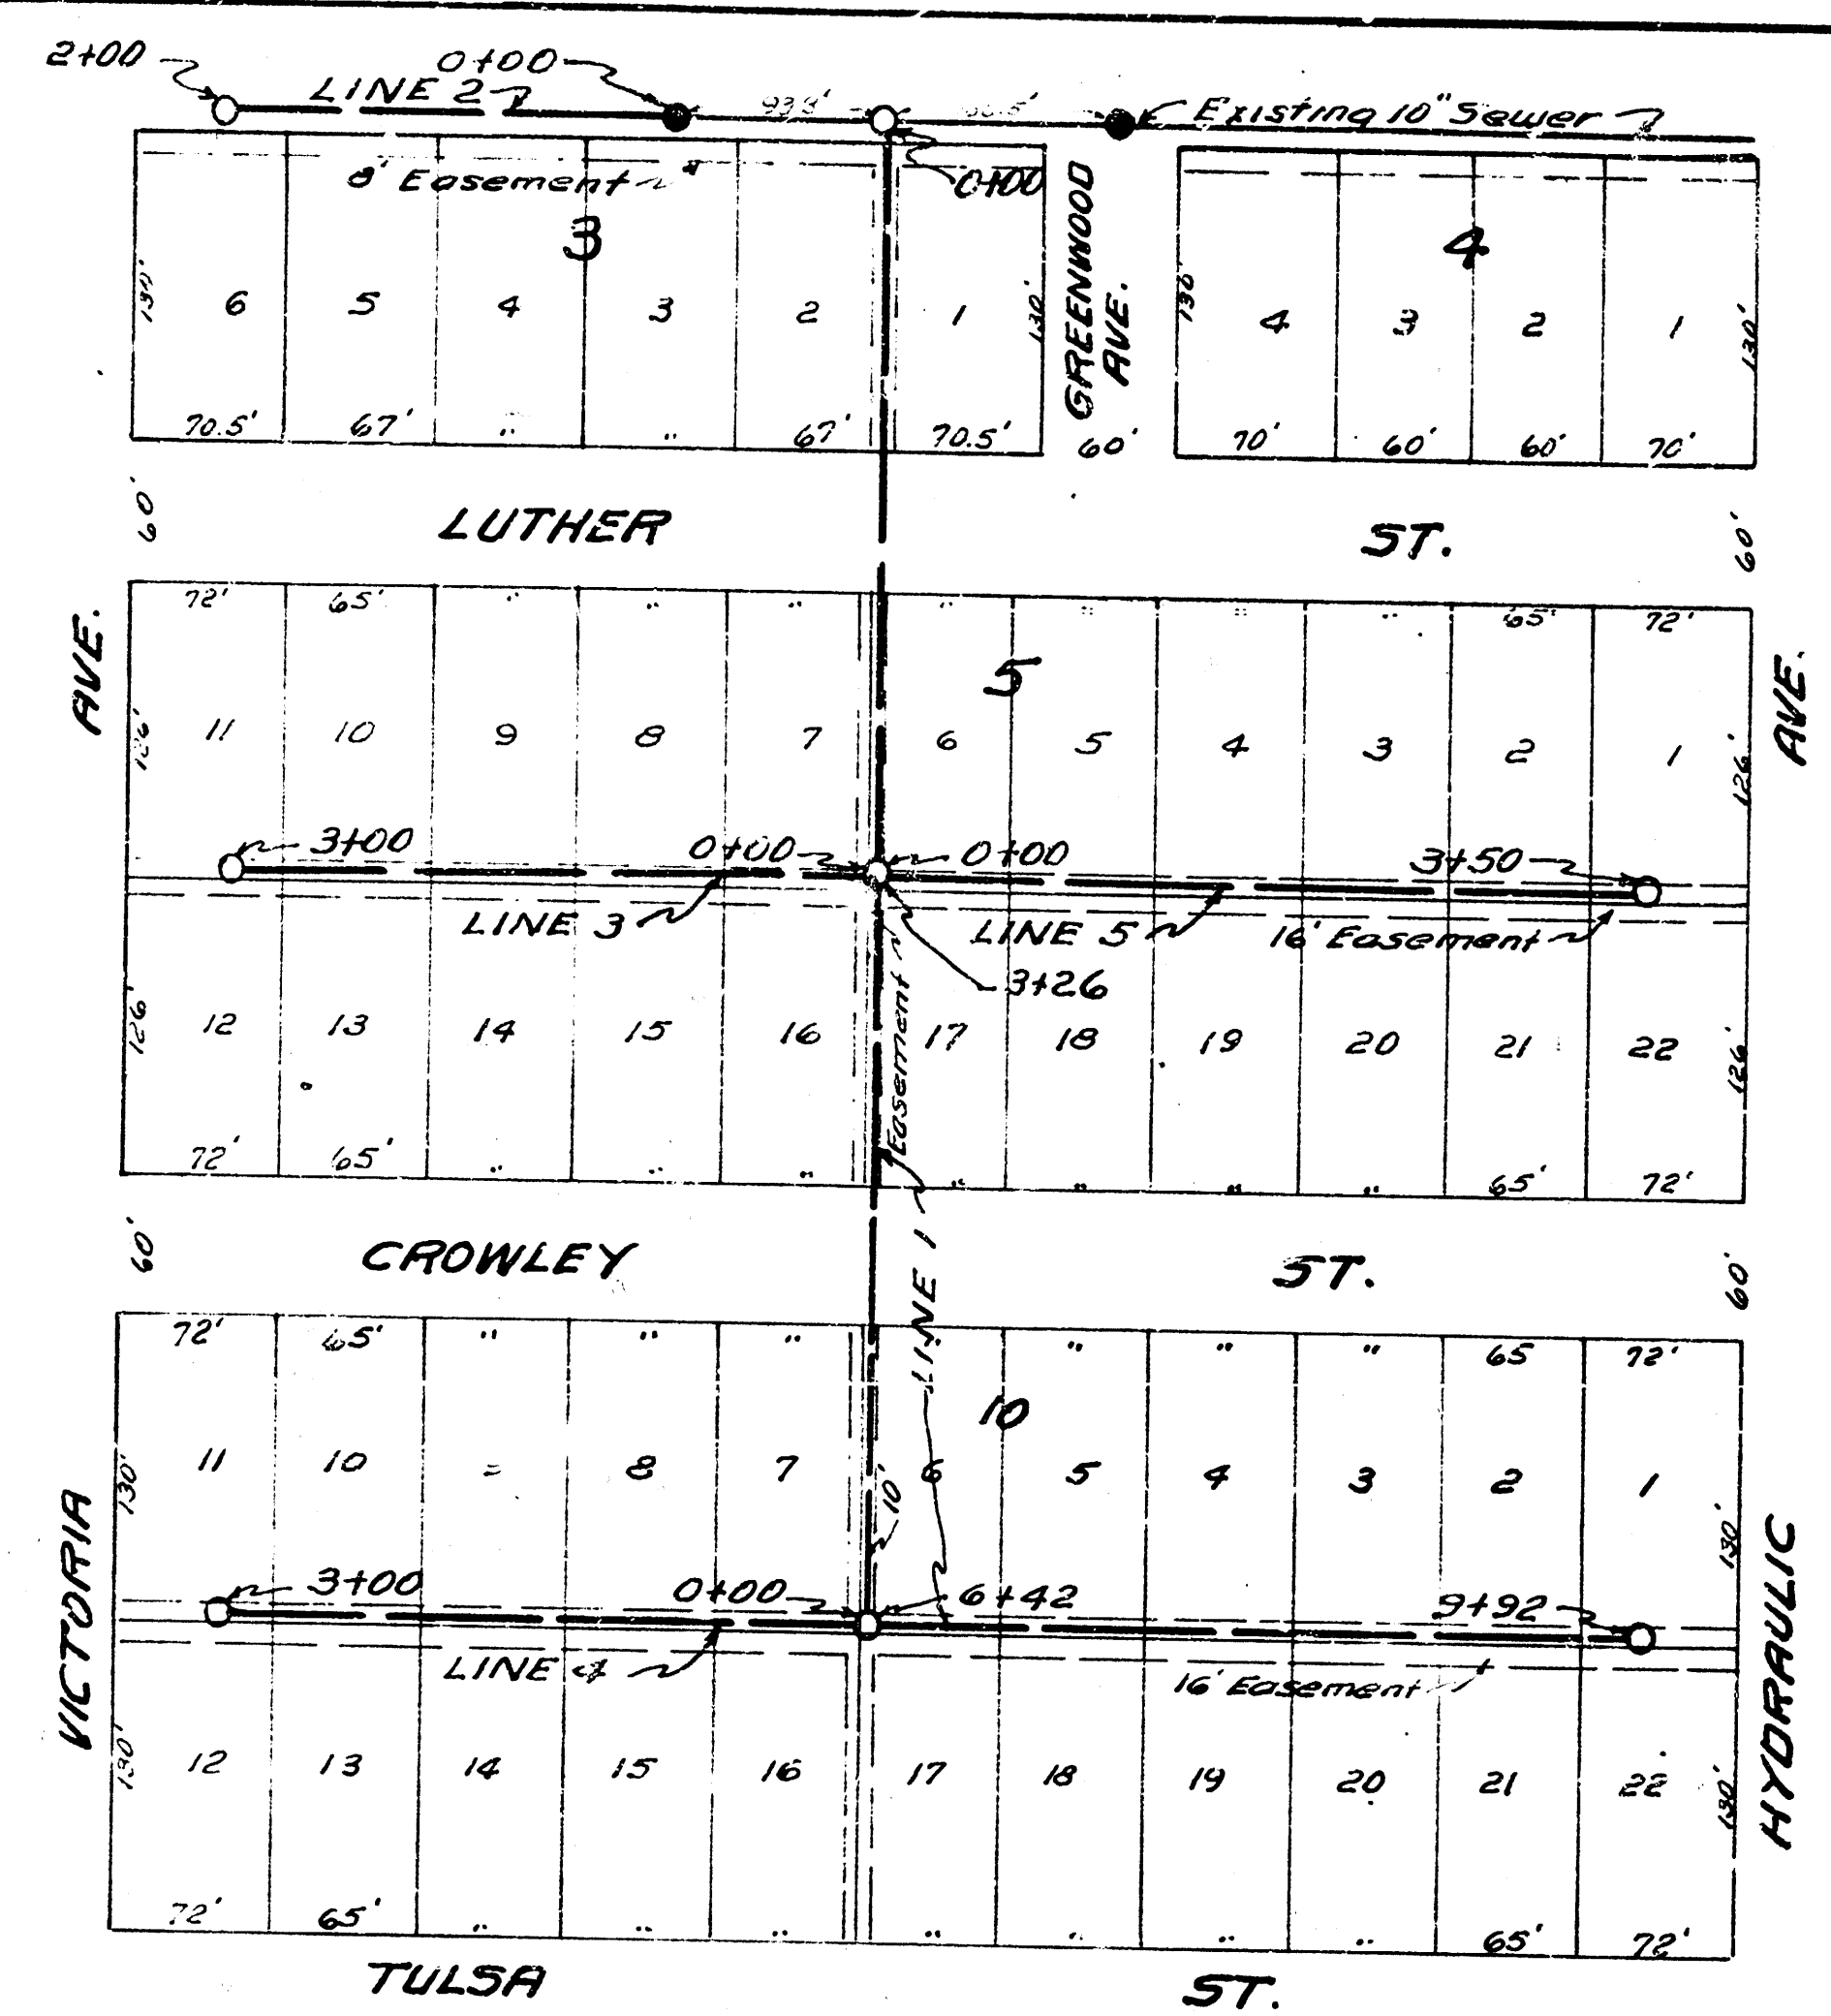

Date 11-28-53
 Drawn by M. J. McLean
 Checked by B. E. Smith

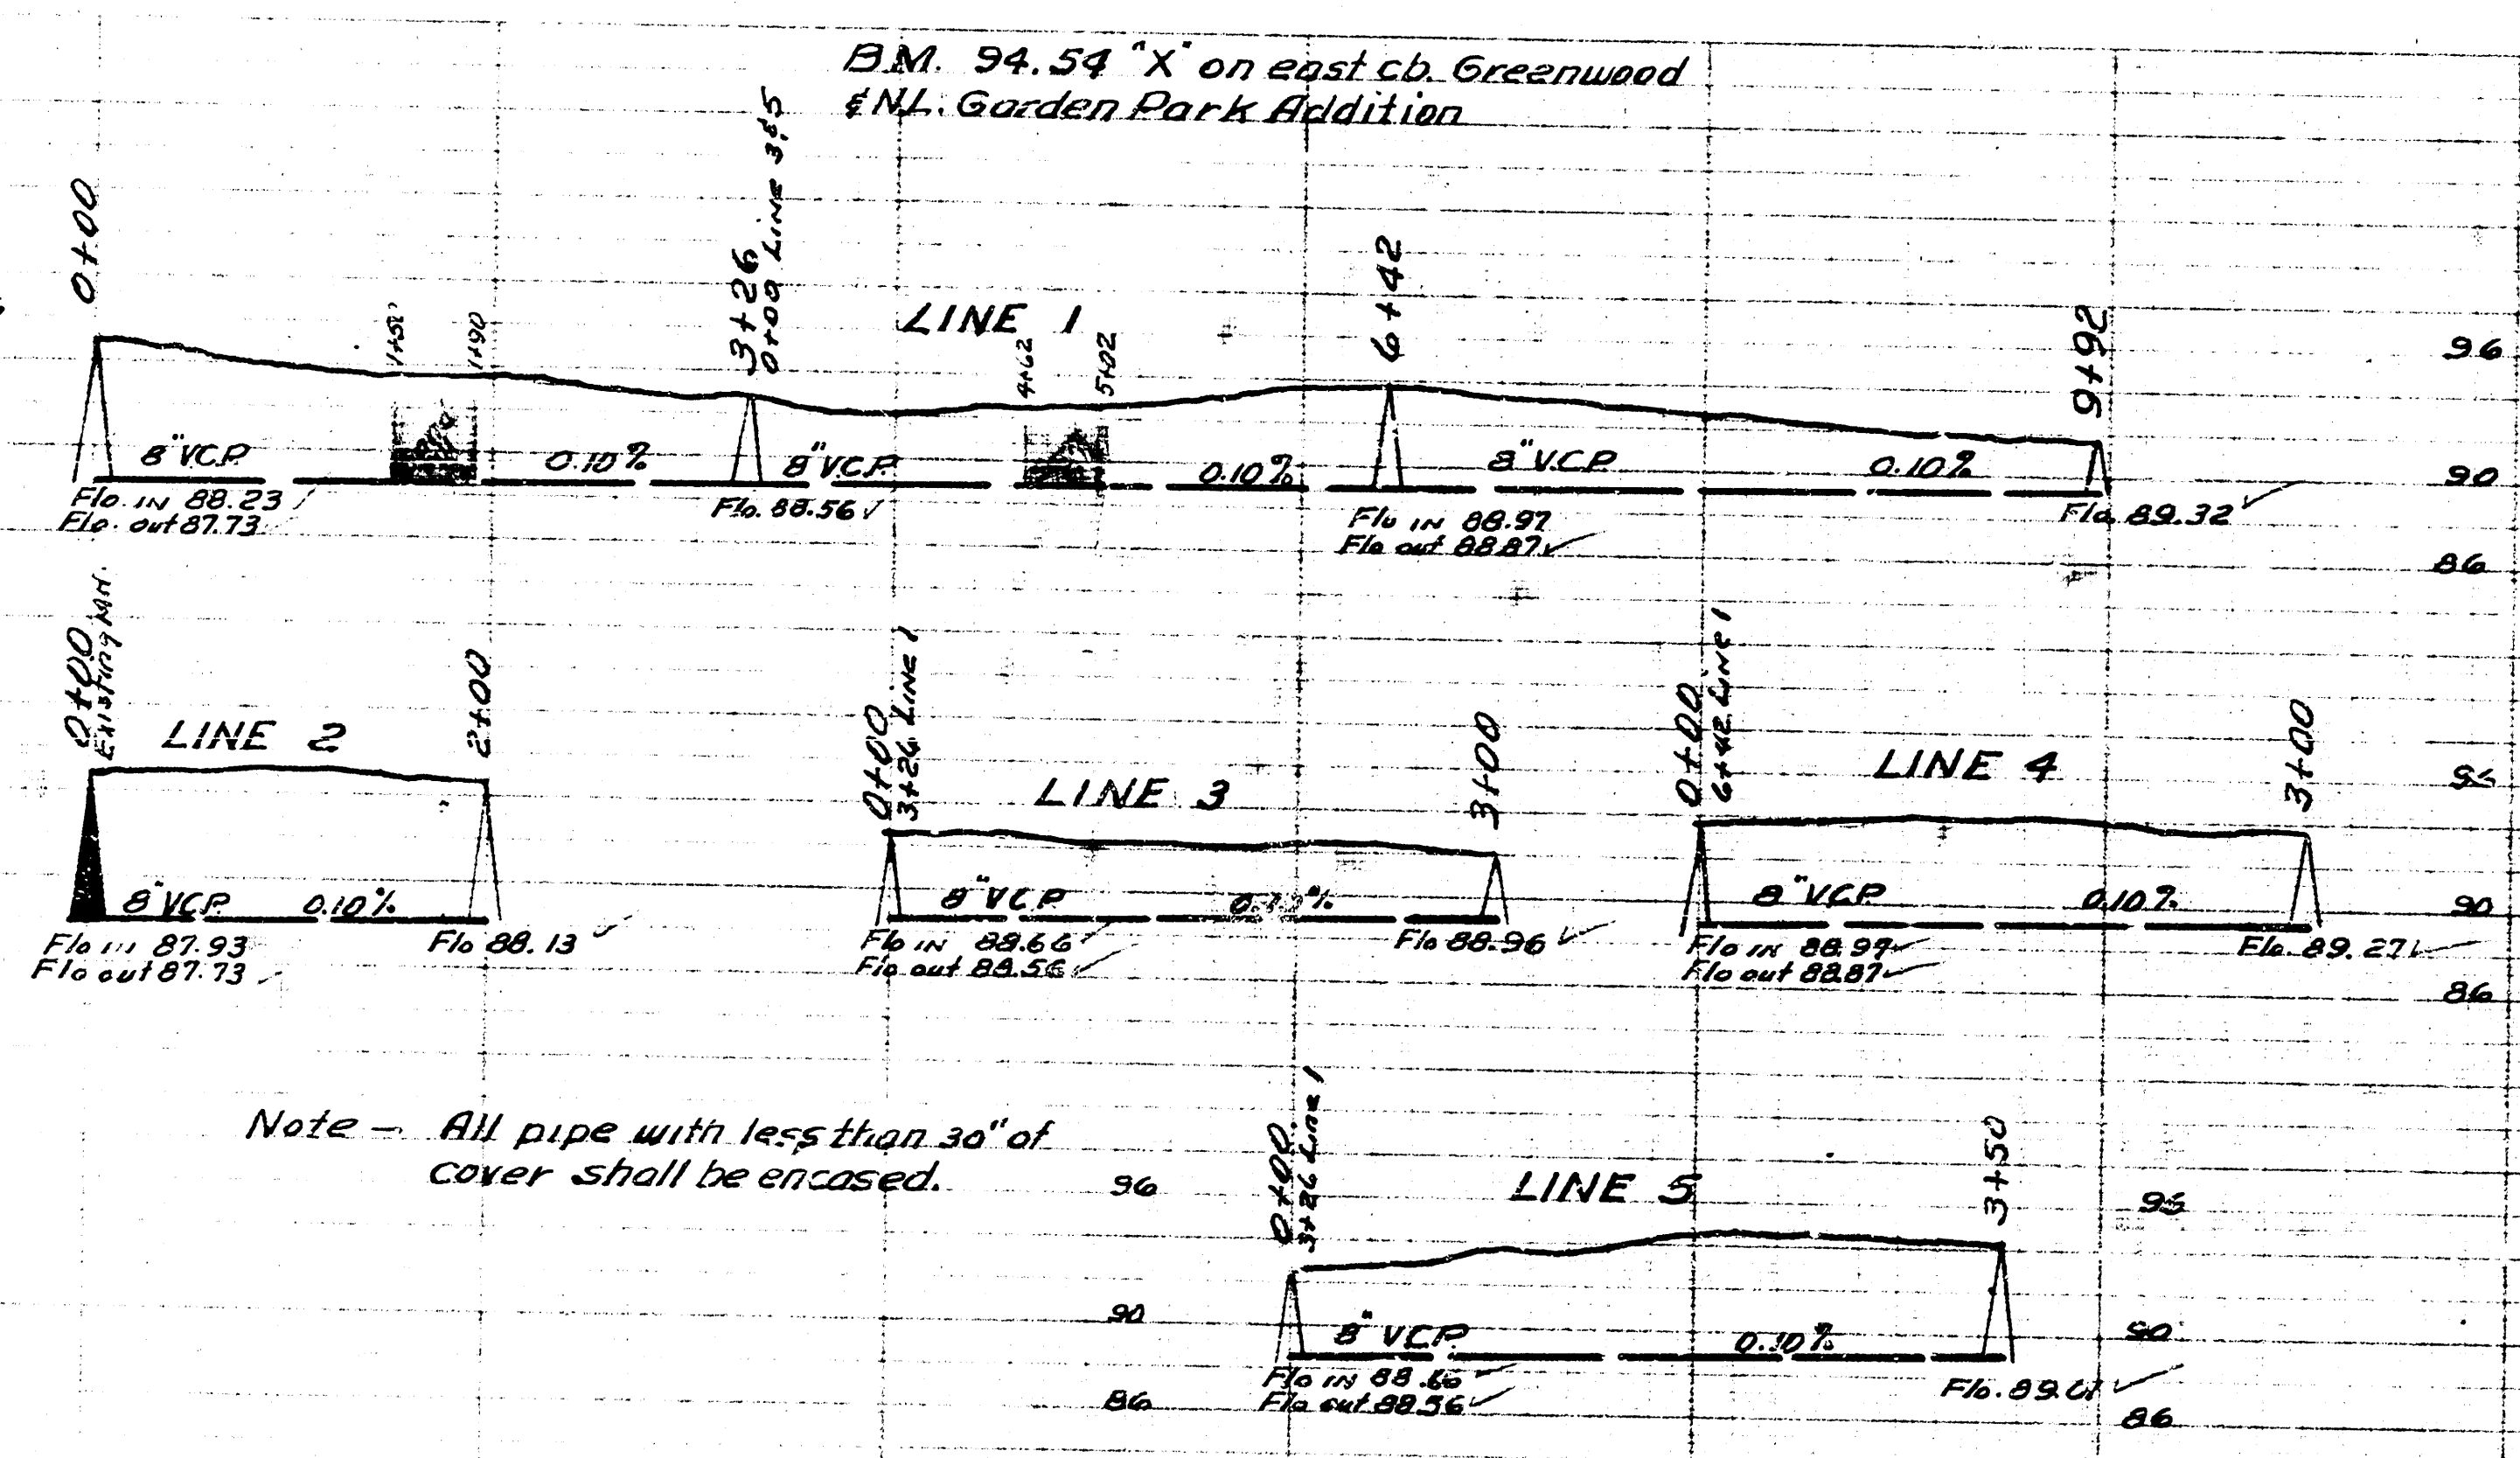

Date 3-11-54
 Drawn by M. J. McLean
 Checked by B. E. Smith

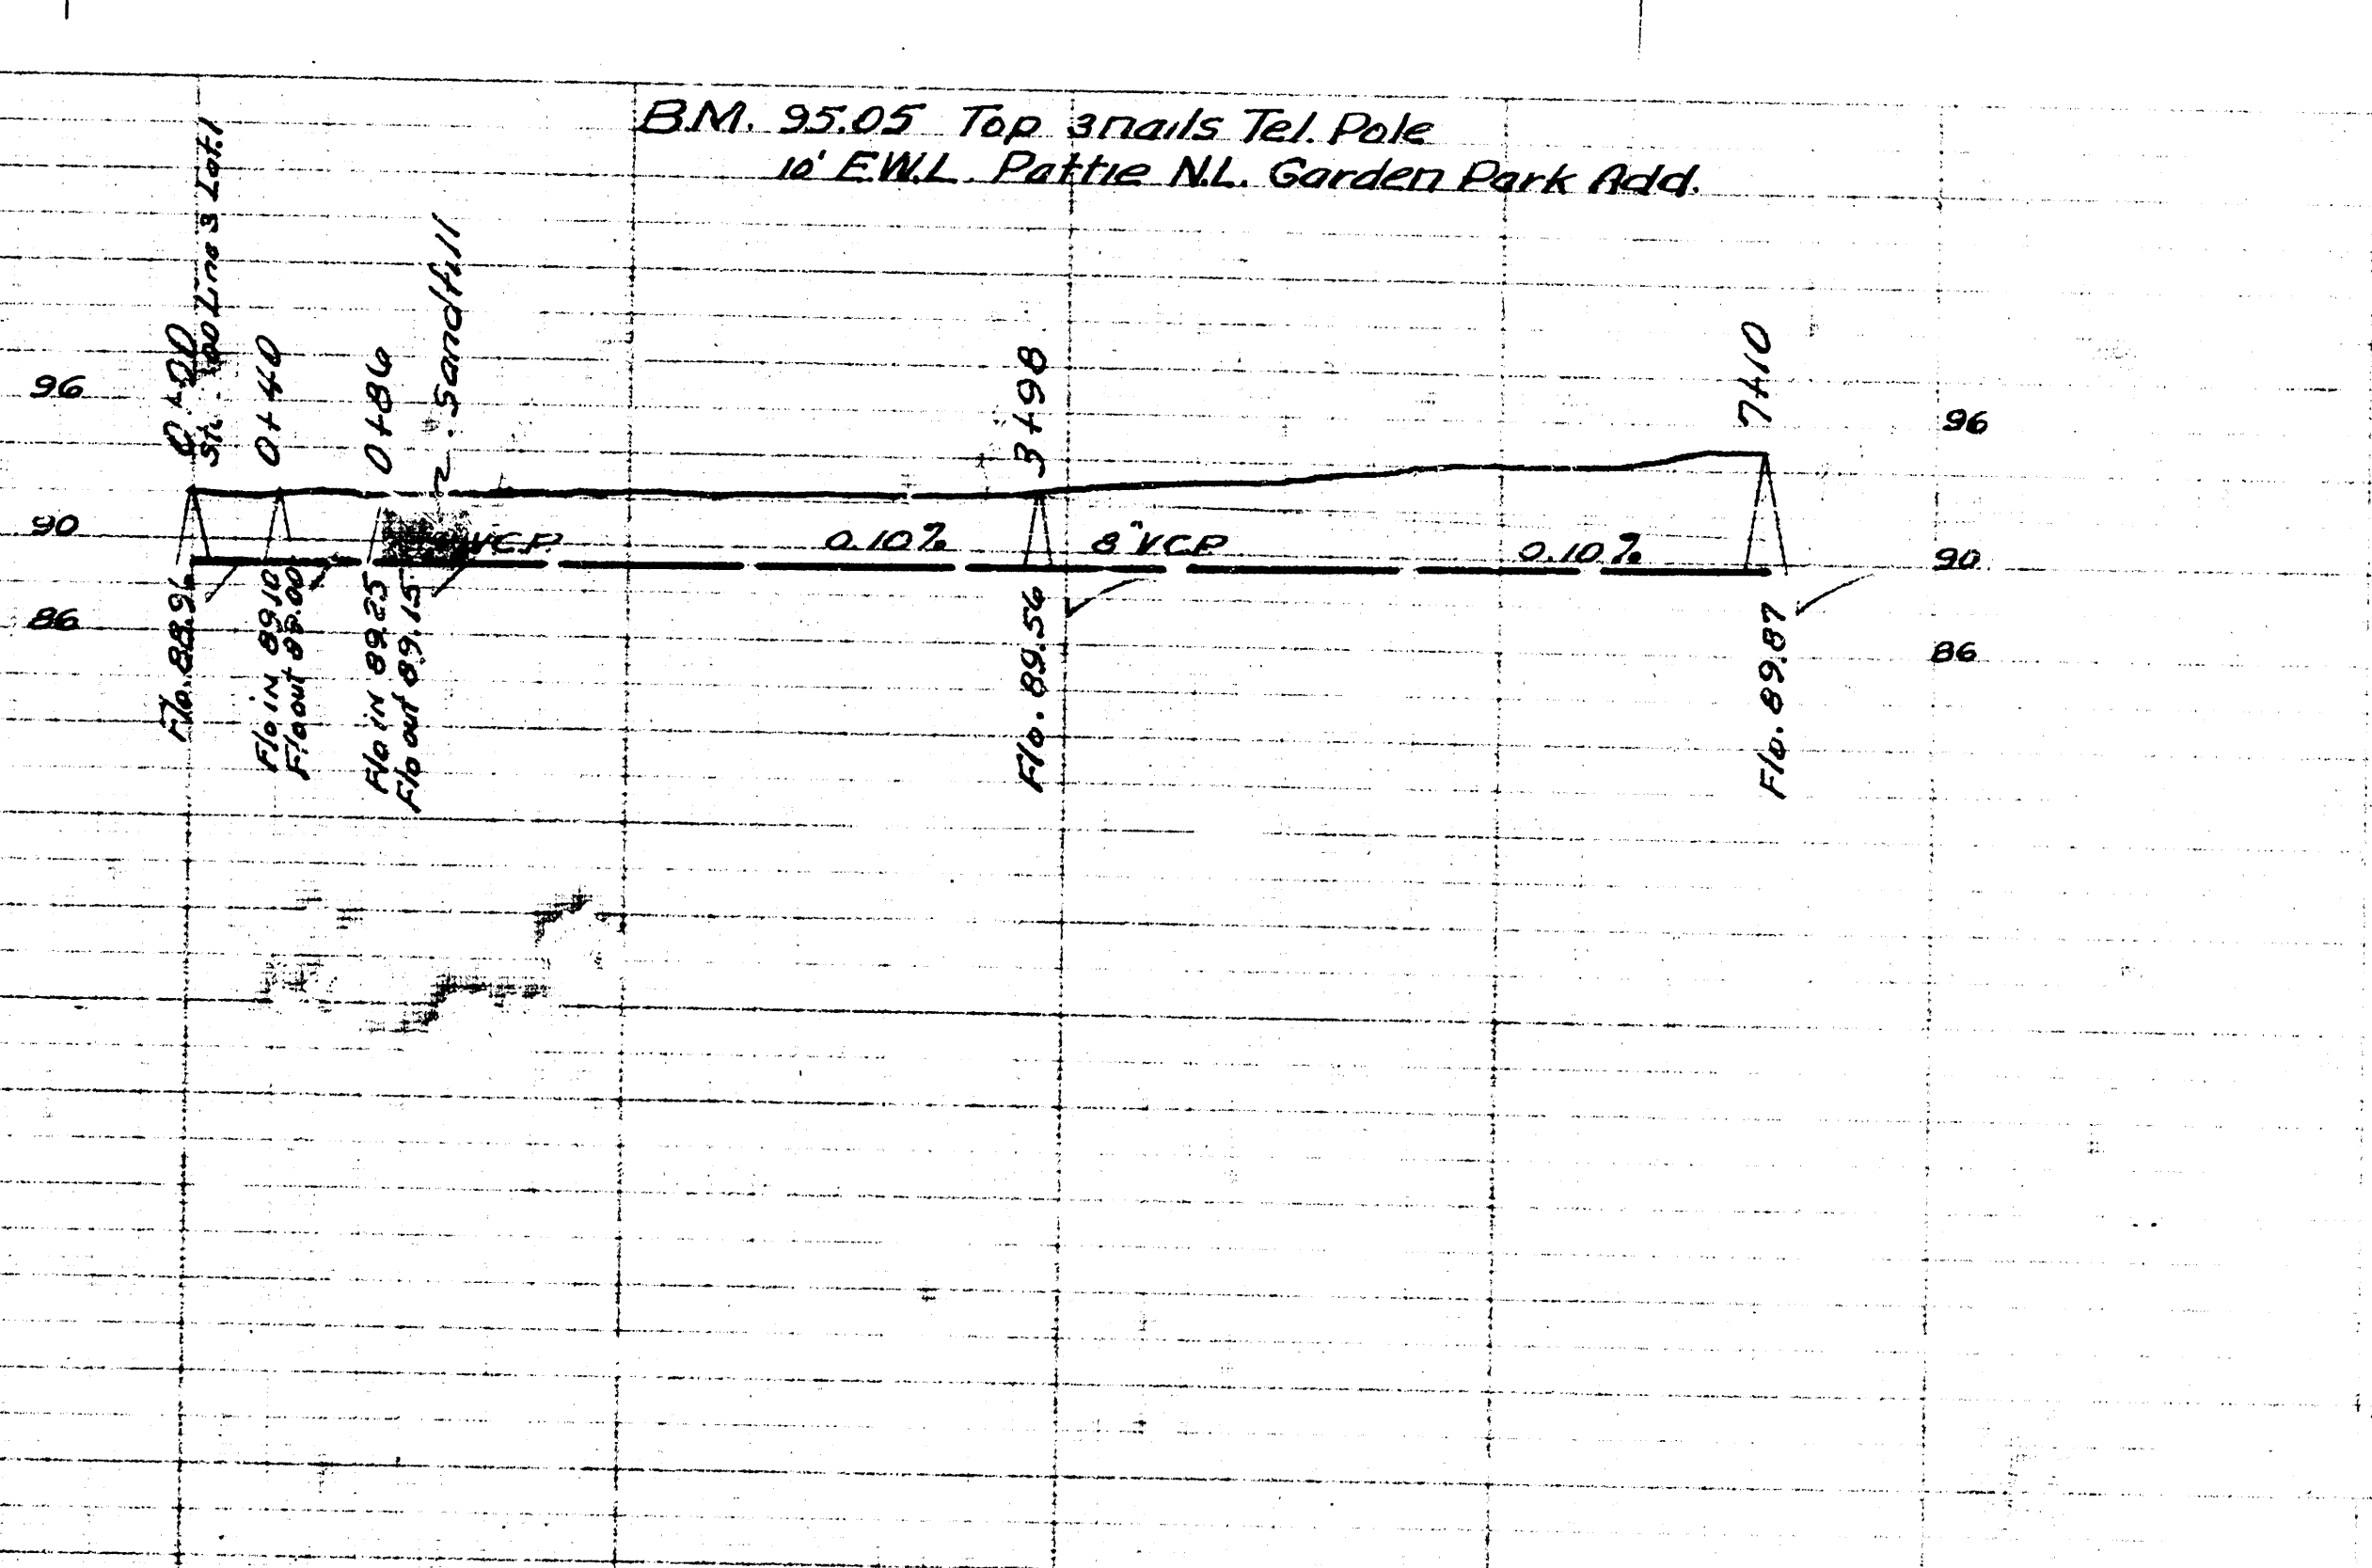

LAT. 1 DIST. AA S.S. 20
 CITY OF WICHITA KANSAS
 B. E. SMITH CITY ENGINEER
 Proj. No. C-23-63



LAT. 2 DIST. AA S.S. 20
 CITY OF WICHITA KANSAS
 B. E. SMITH CITY ENGINEER
 Proj. No. C-23-70