



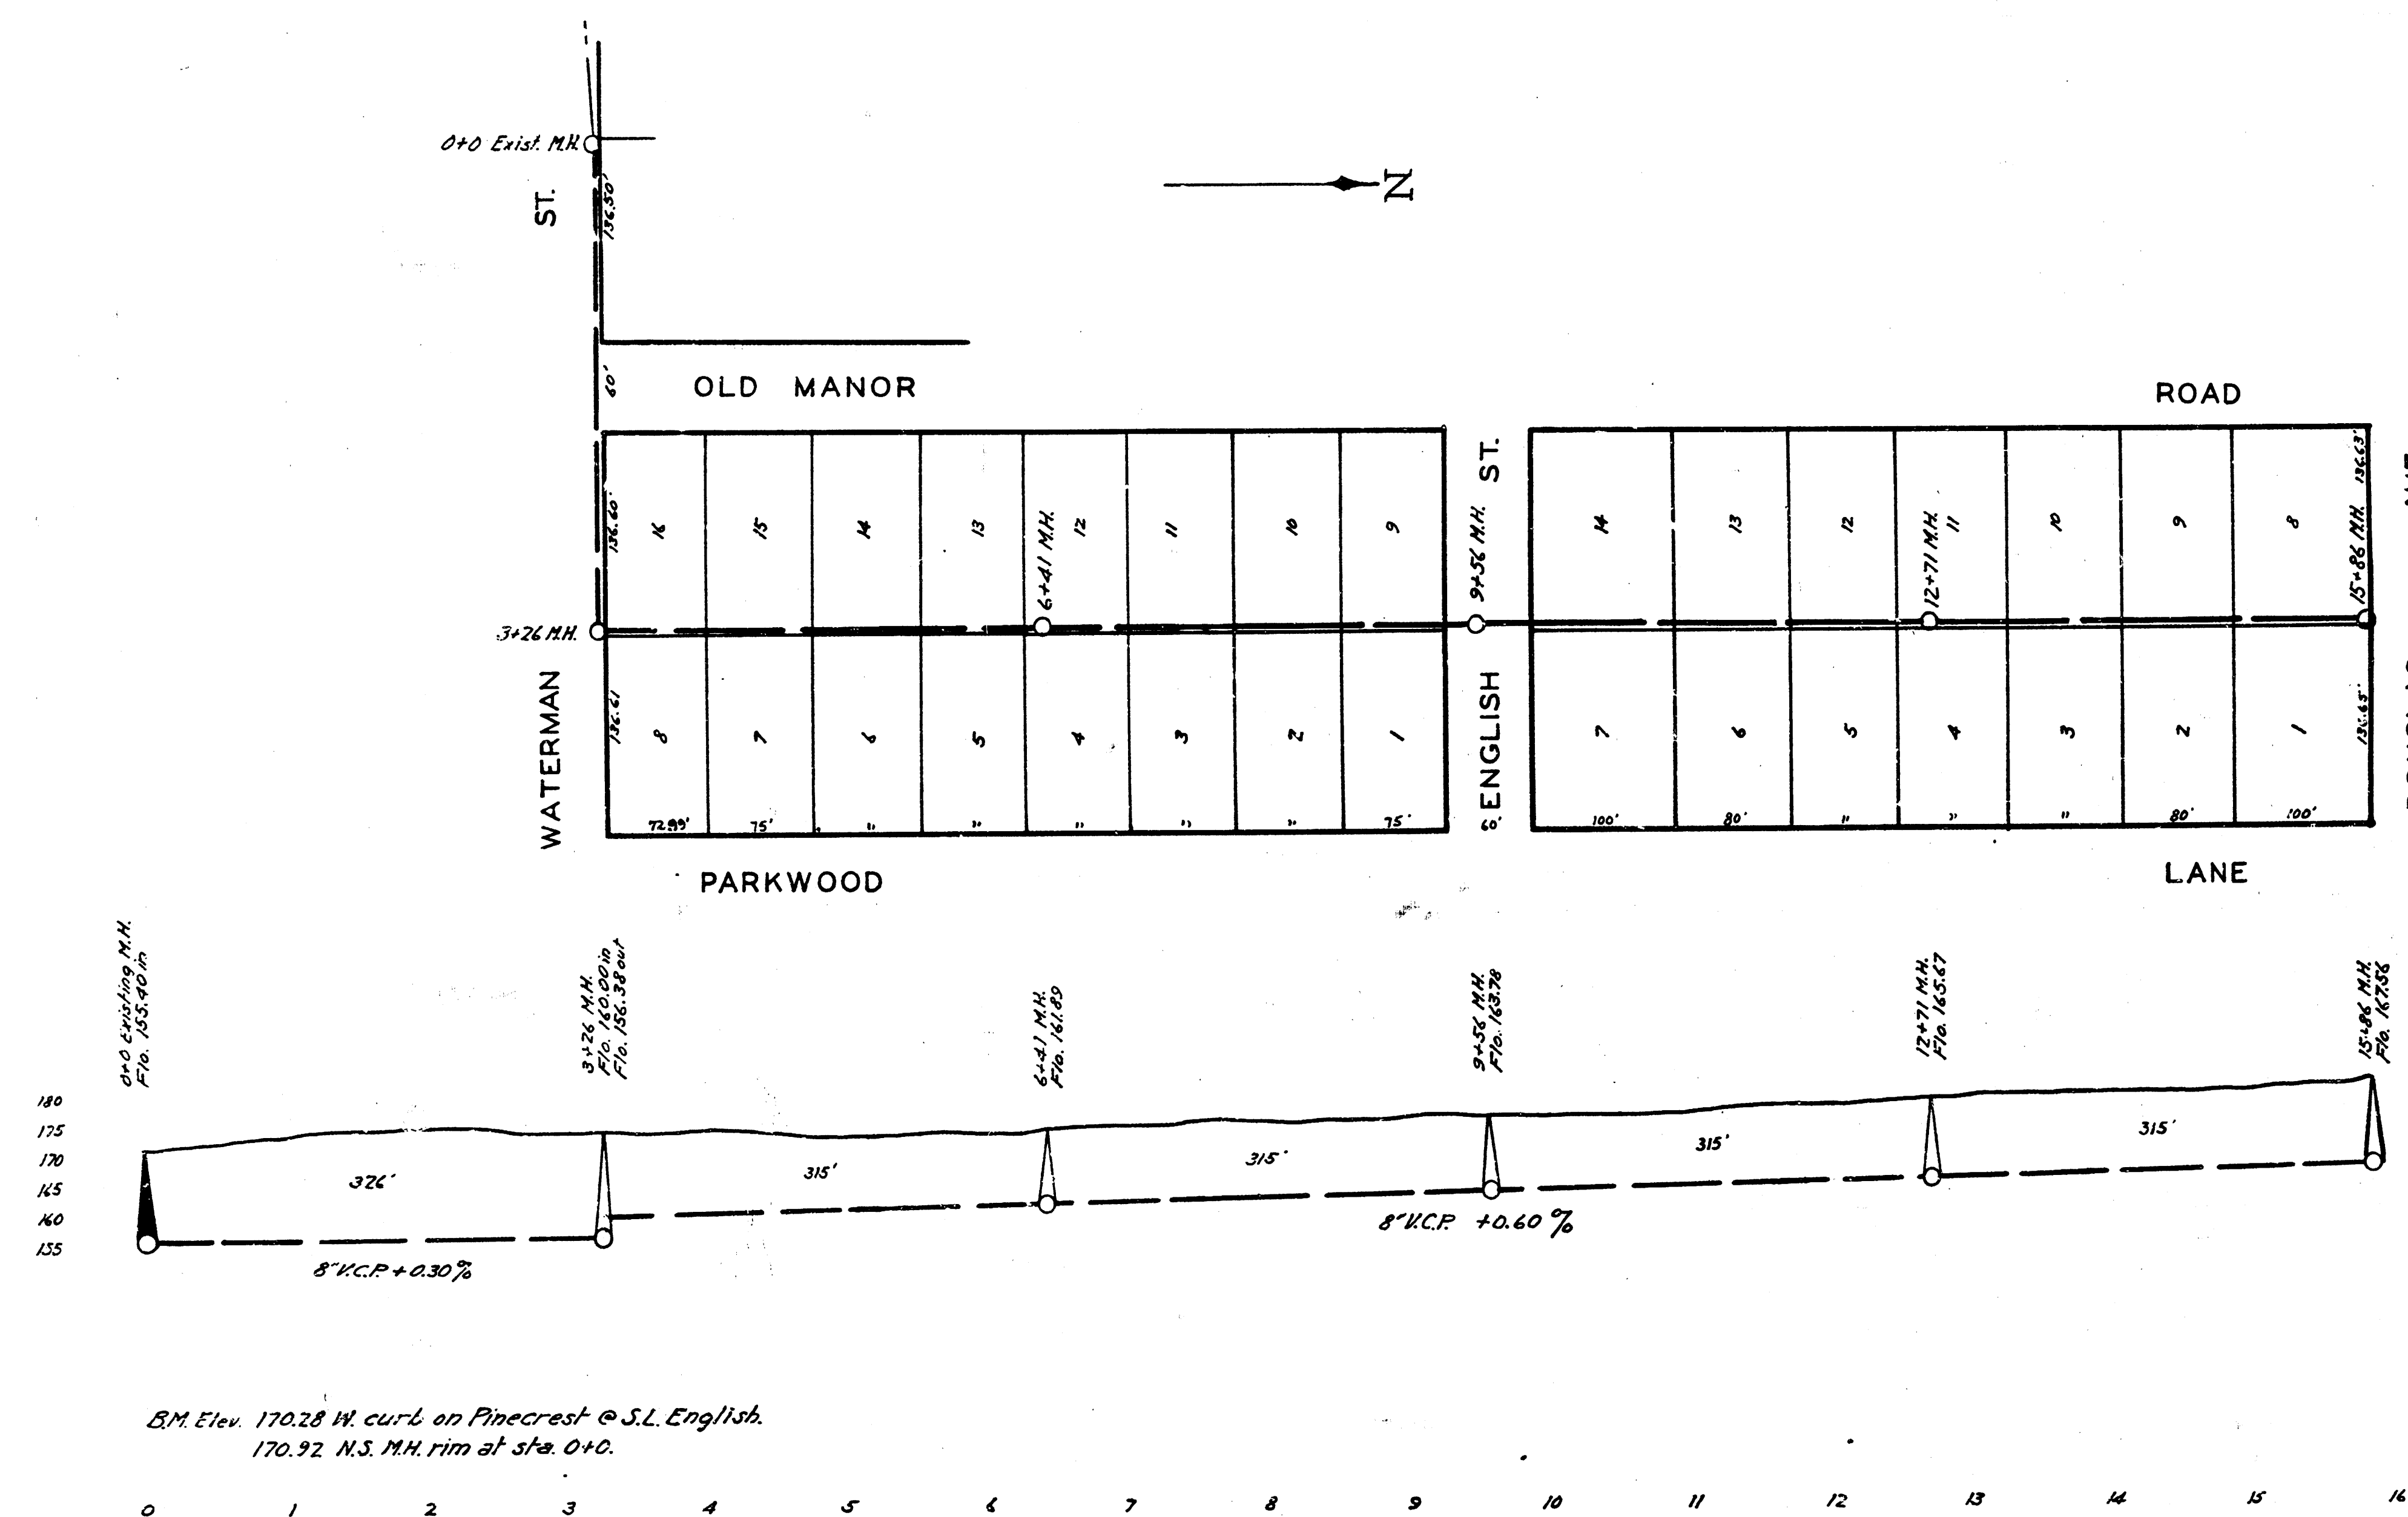


LAT. 2, DRY CREEK SUBMAIN, S.S.#12 WICHITA, KANSAS

ENGINEERING DEPARTMENT
CITY OF WICHITA, KANSAS
P.L. BROCKWAY-CITY ENGINEER
B.E. SMITH ENGINEER OF DESIGN
MAY 1941 SCALE 1"=30'

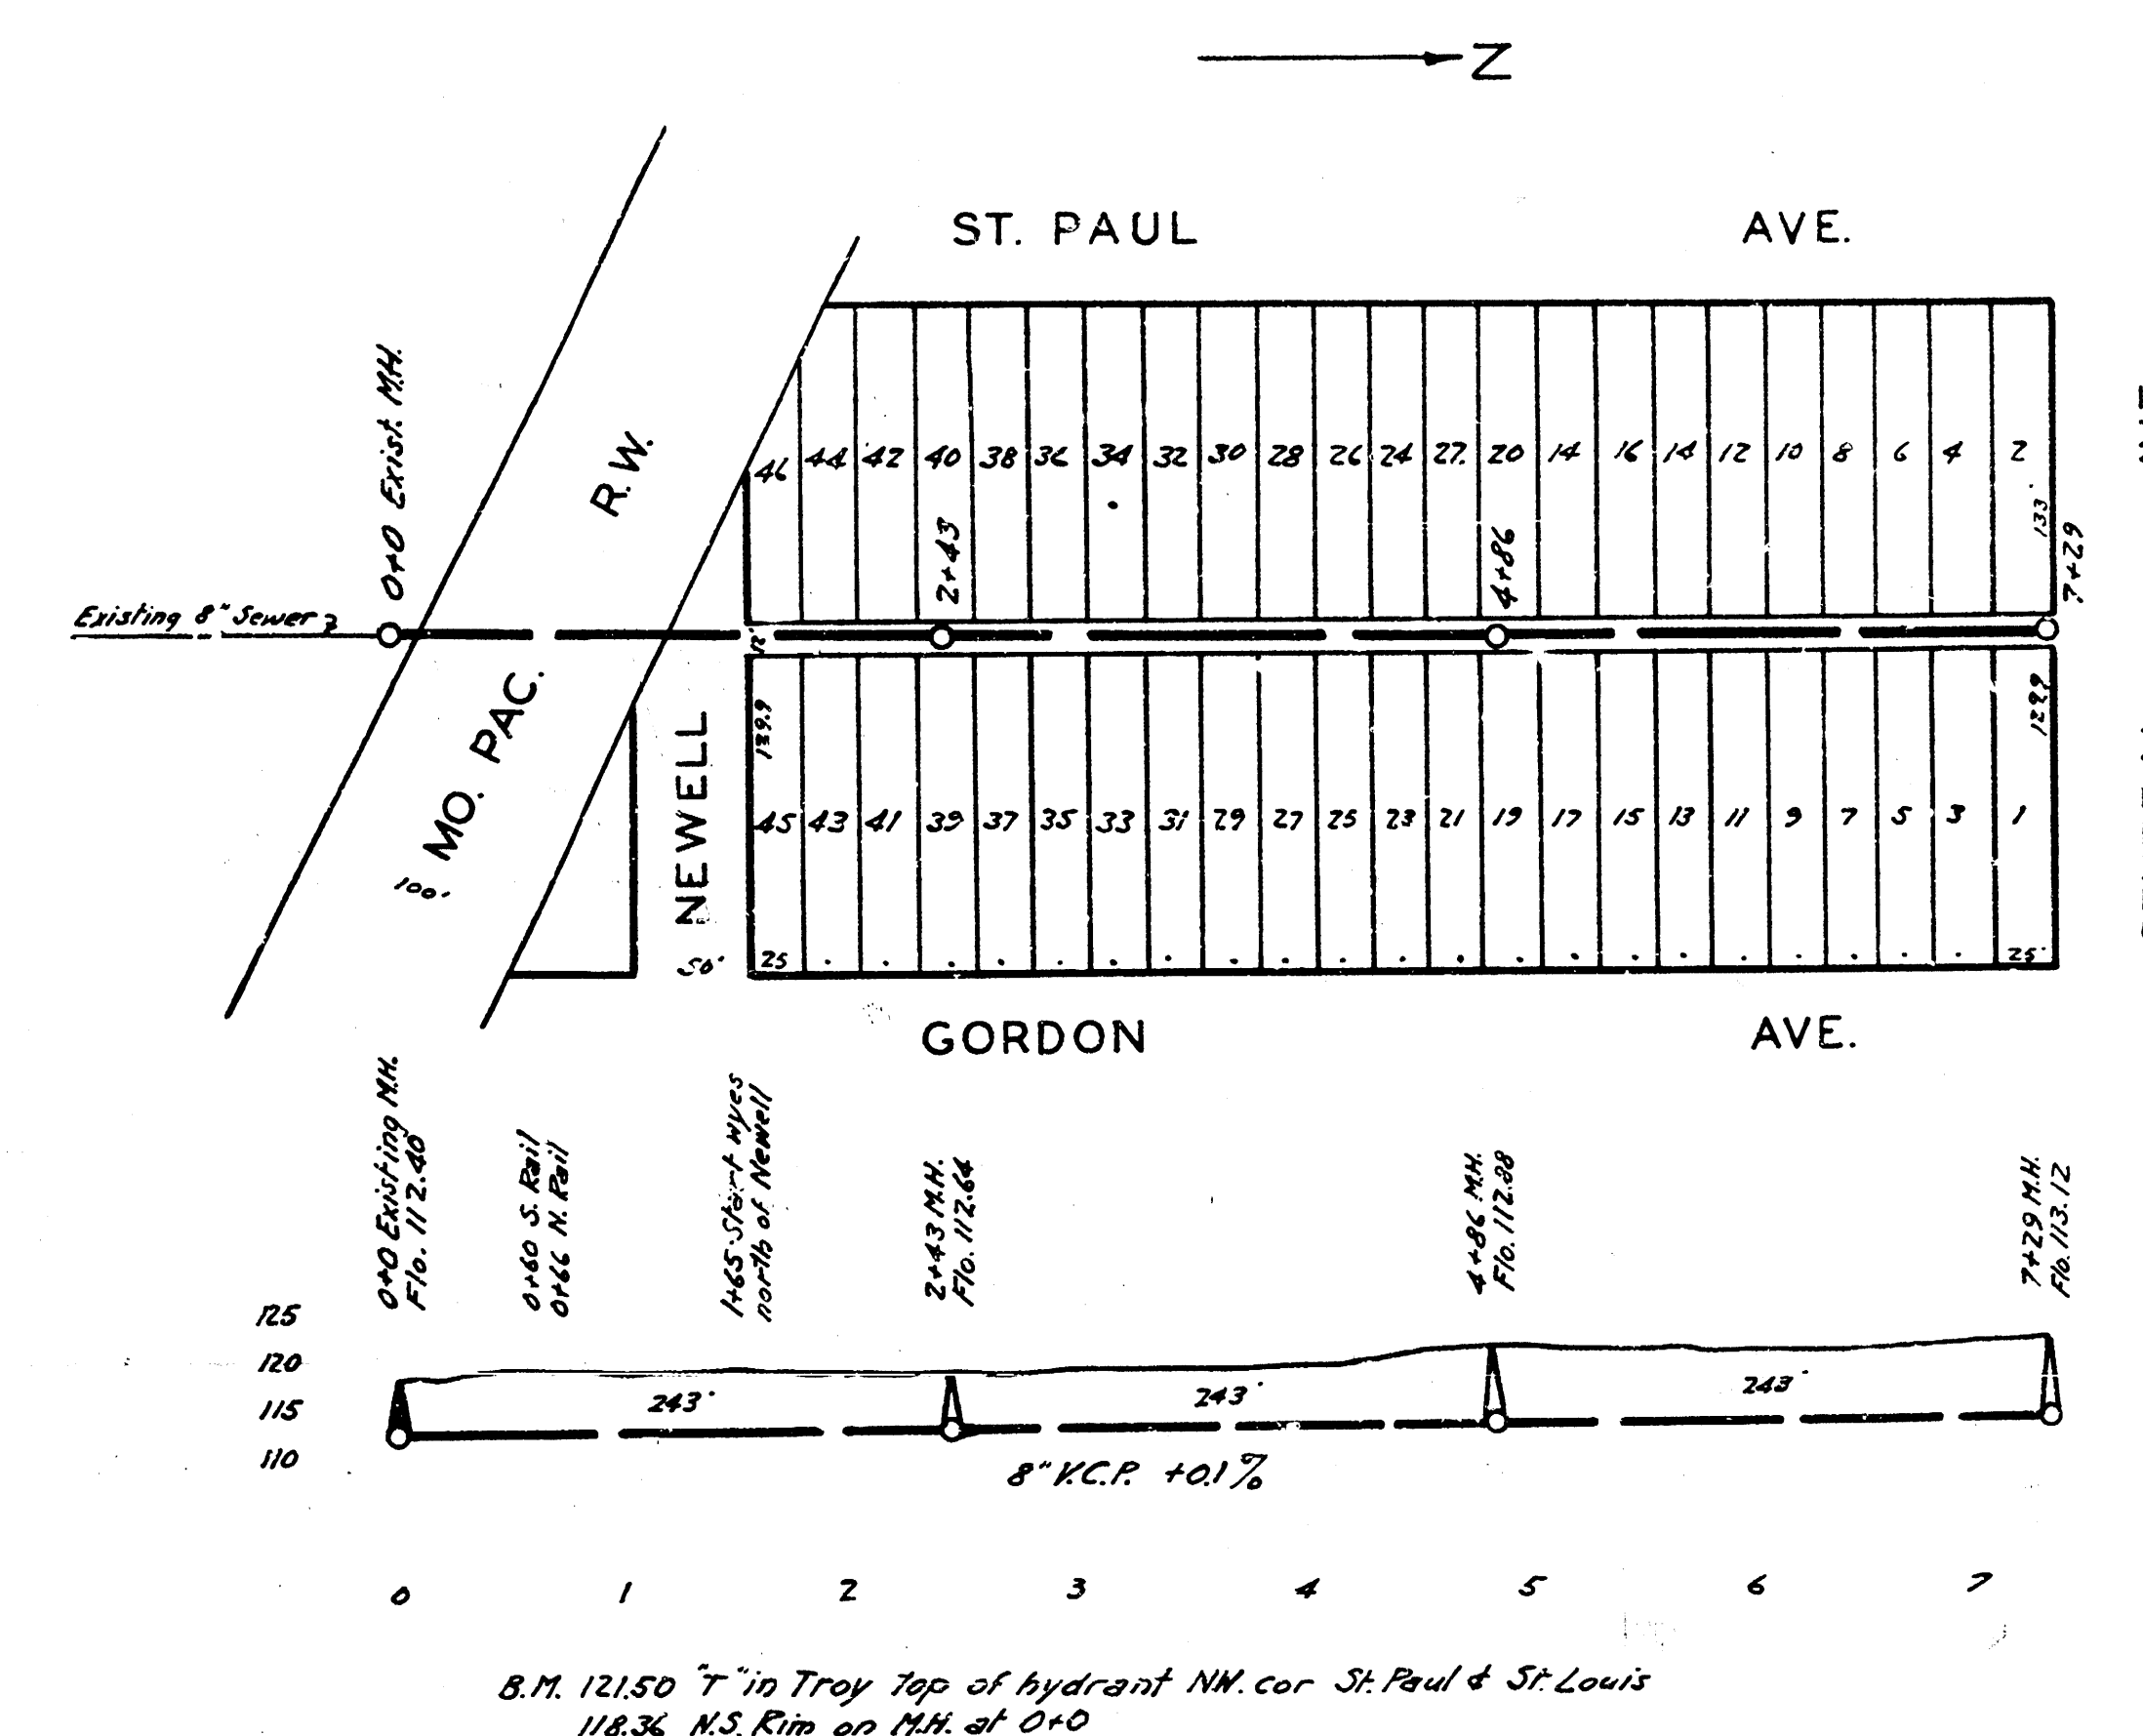

LAT. 19, DIST. A. S.S.#12
WICHITA, KANSAS

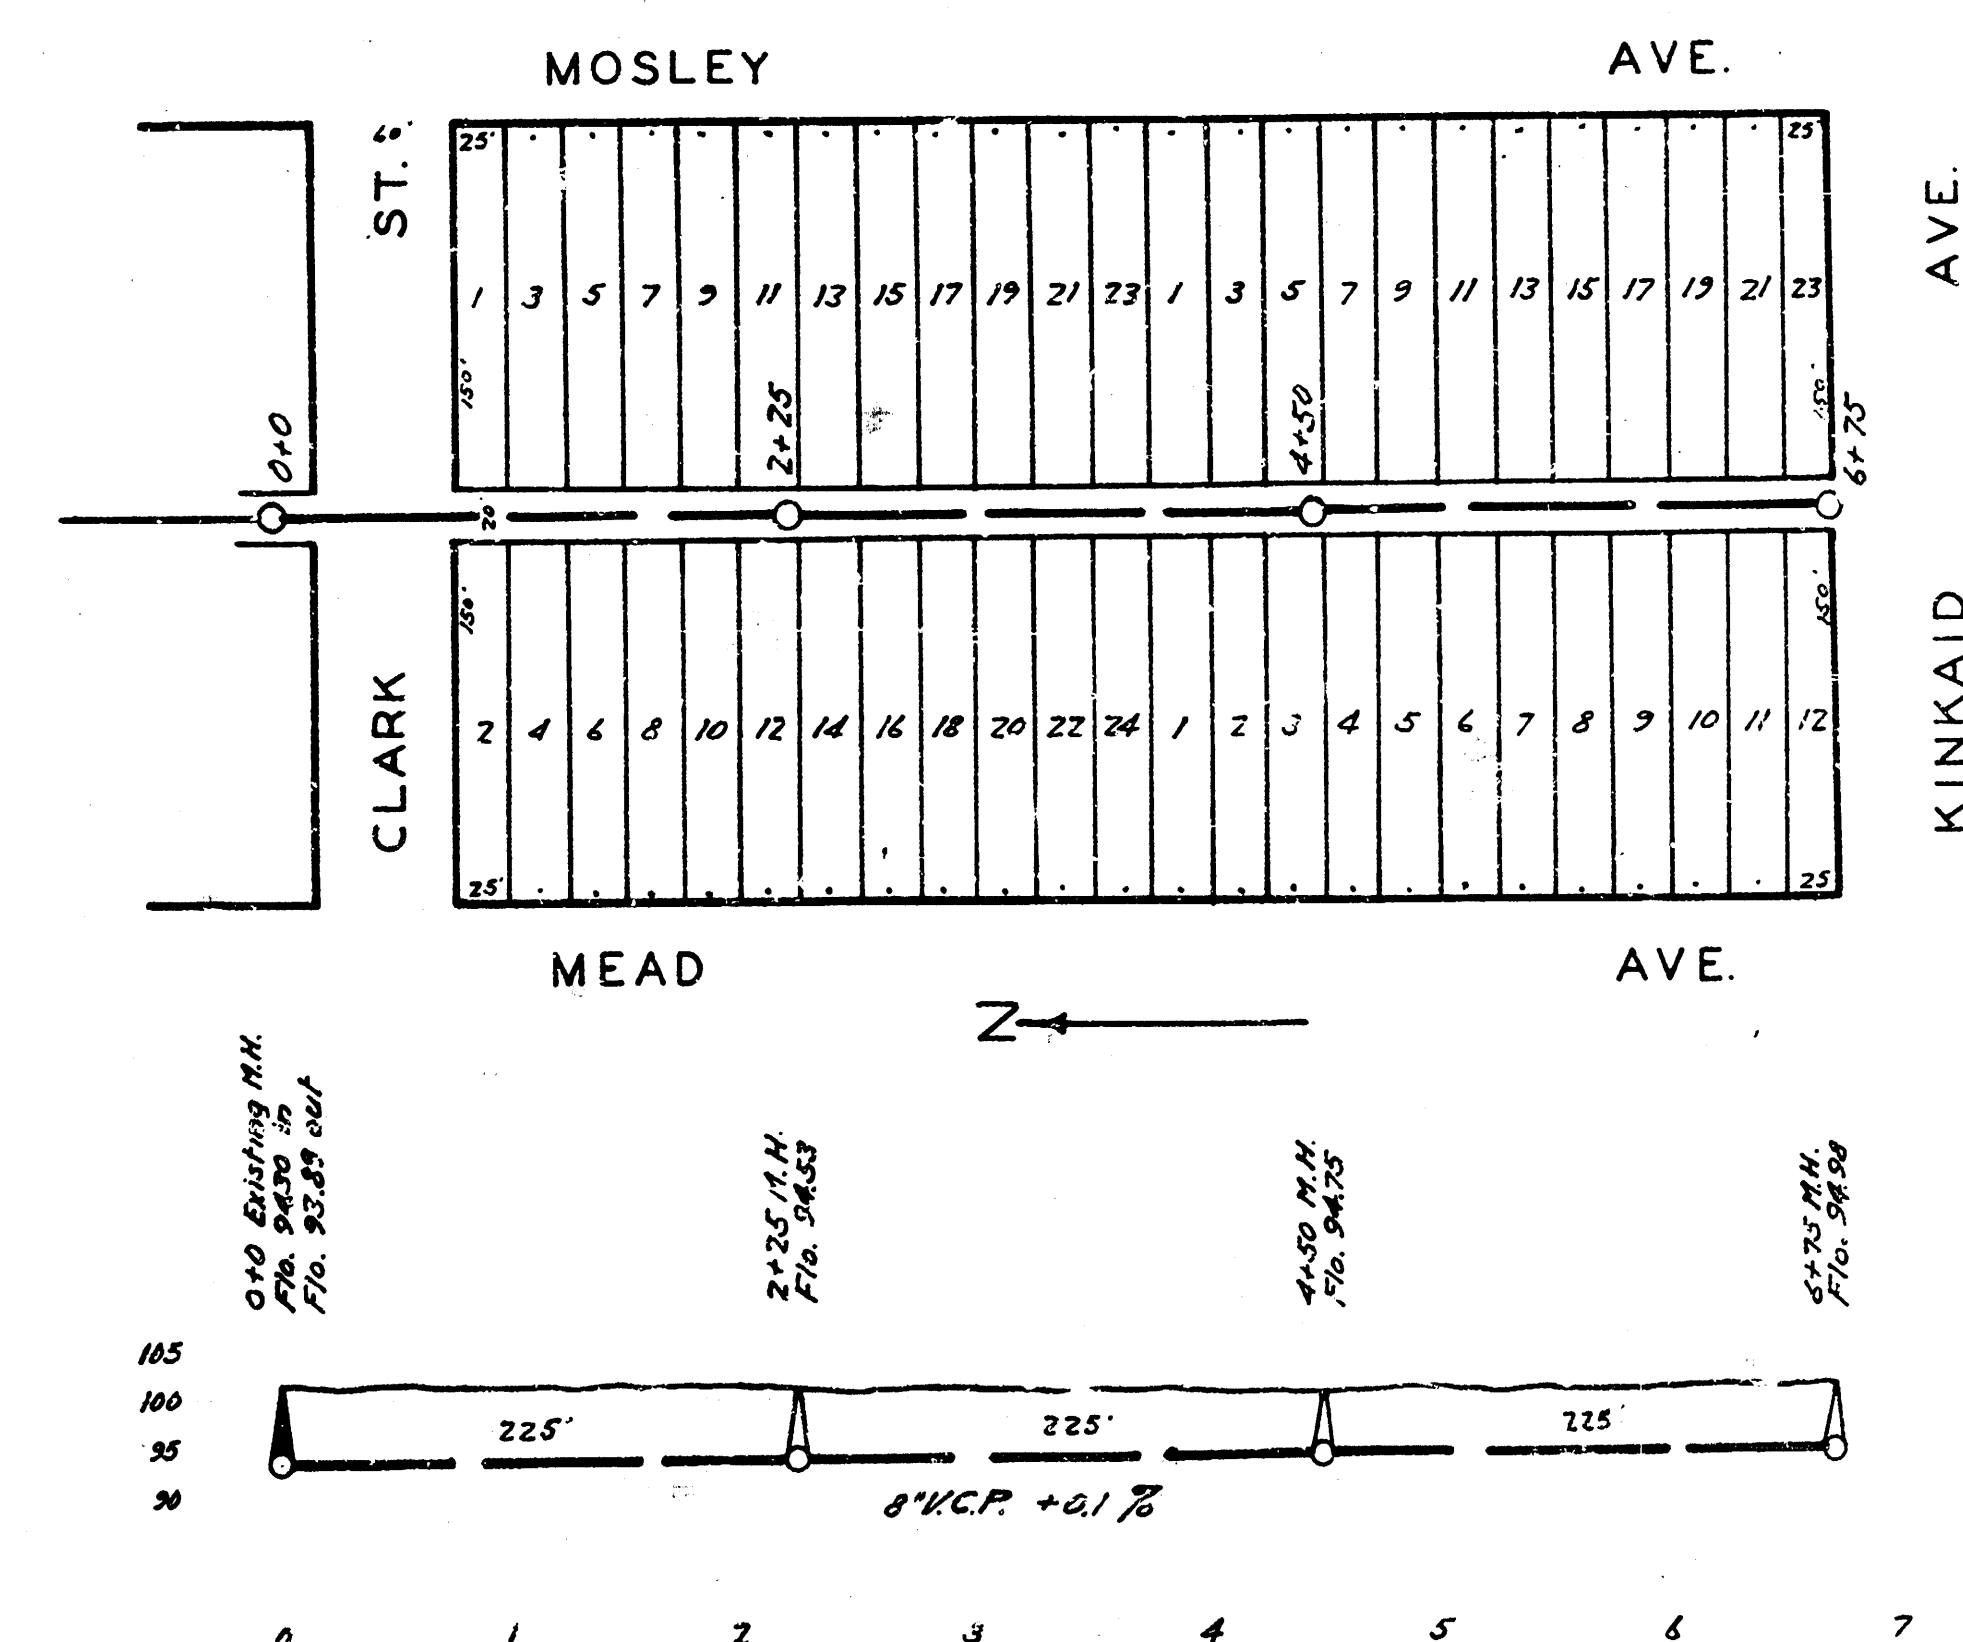

LAT. K, DIST. B. S.S.#20
WICHITA, KANSAS