
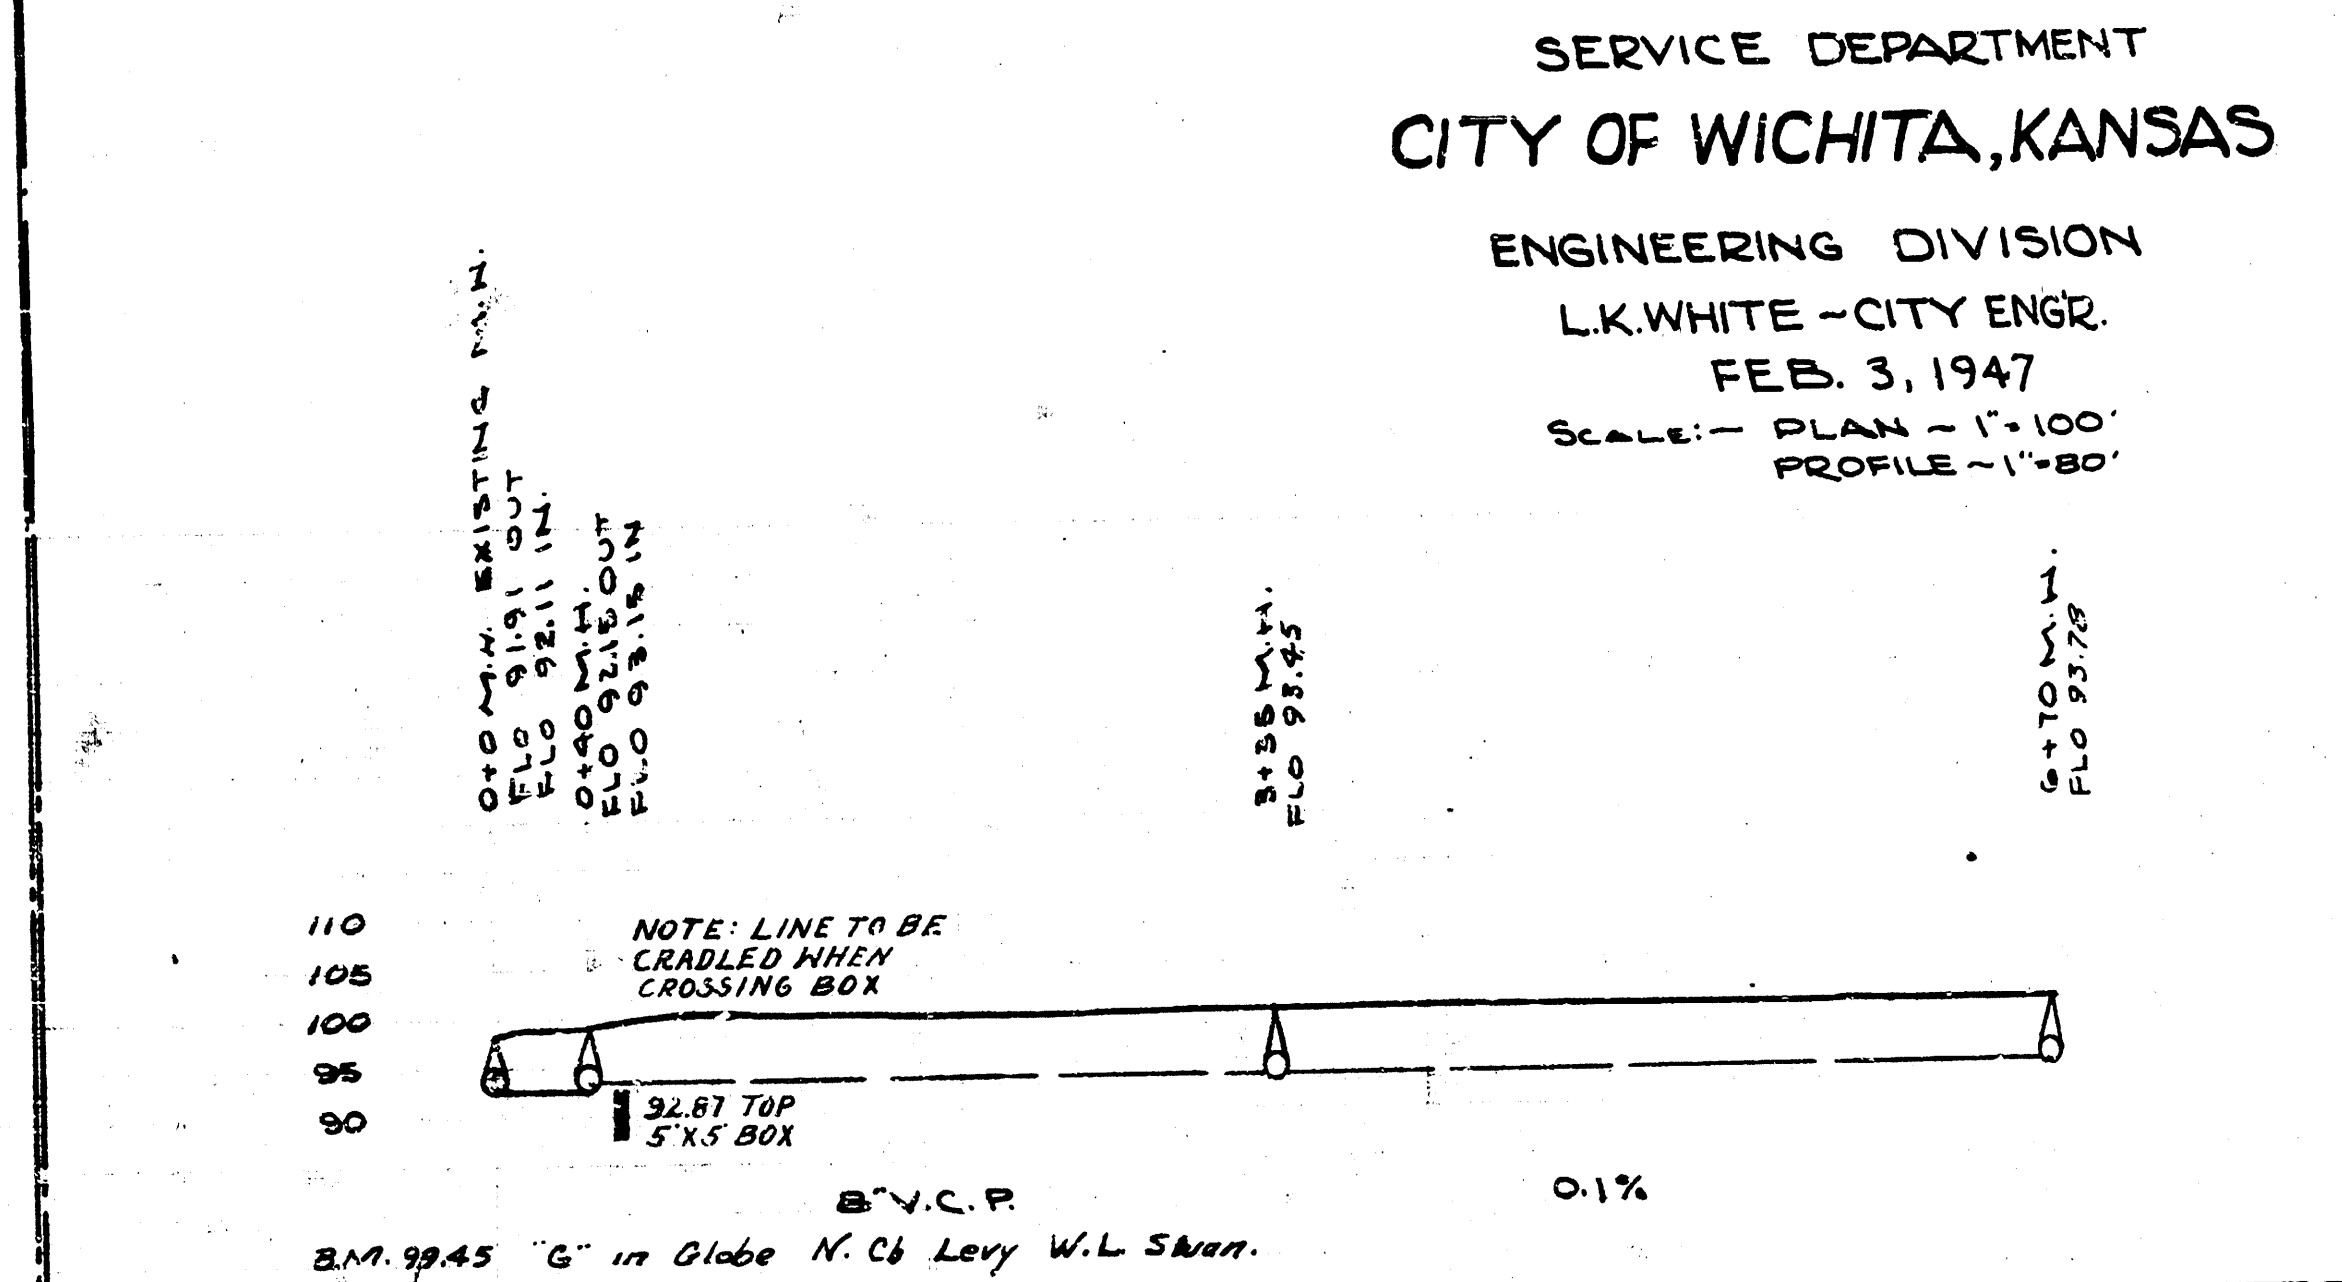
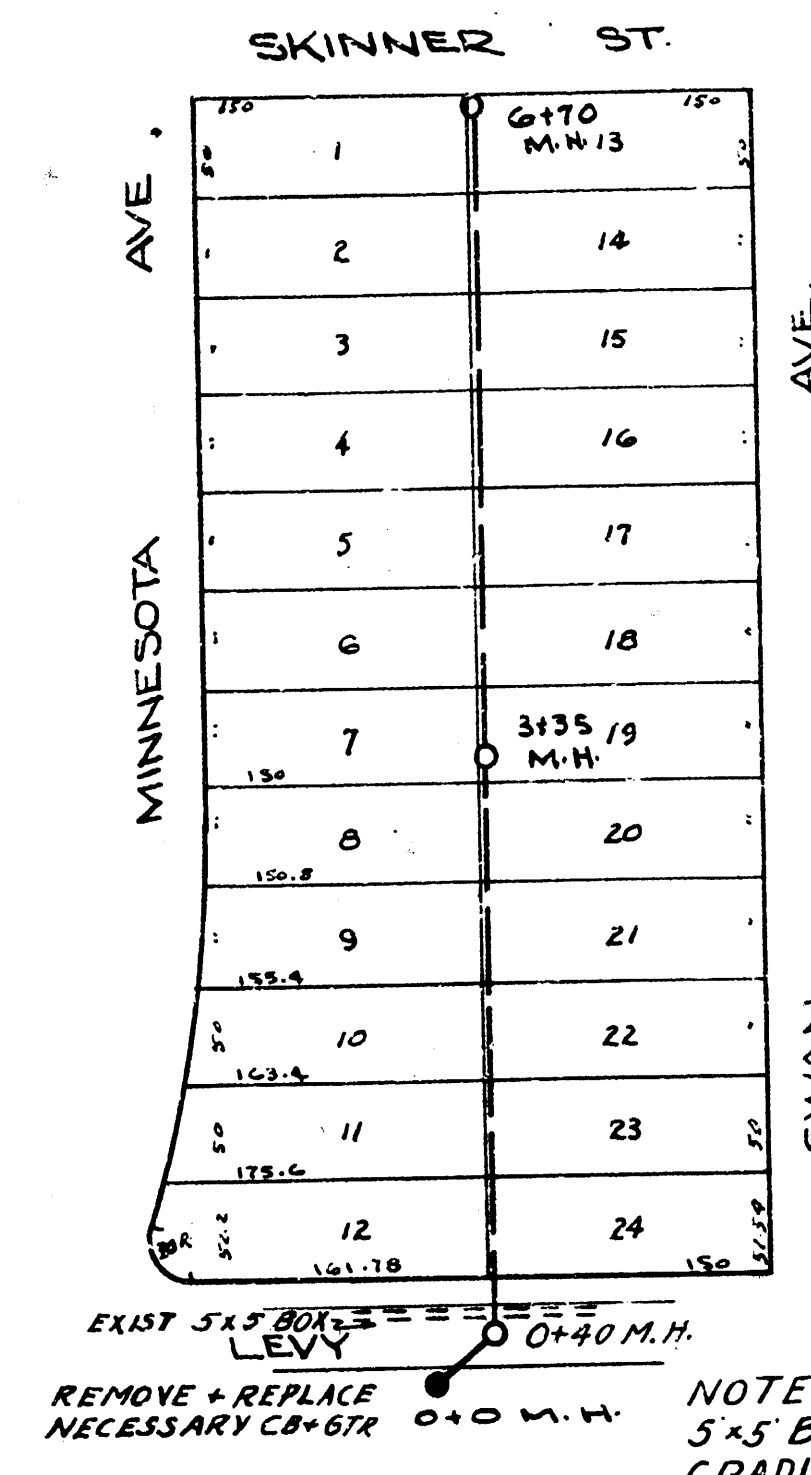
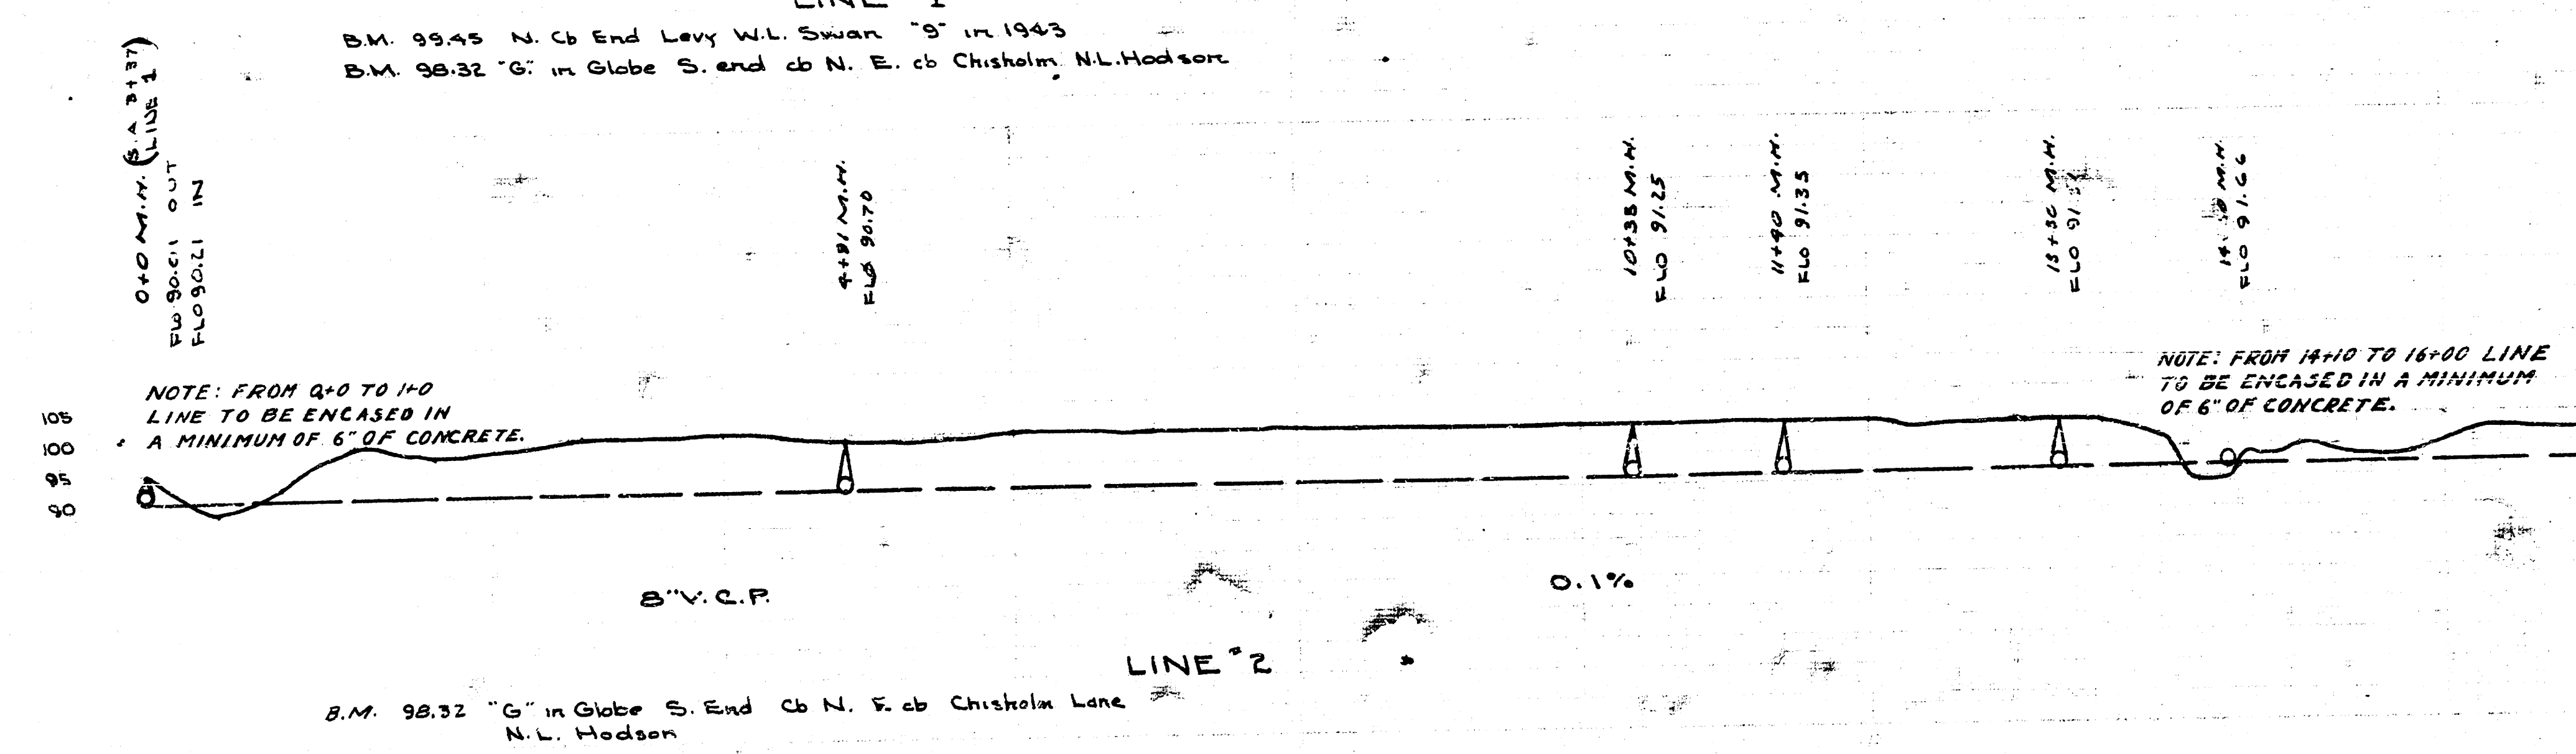
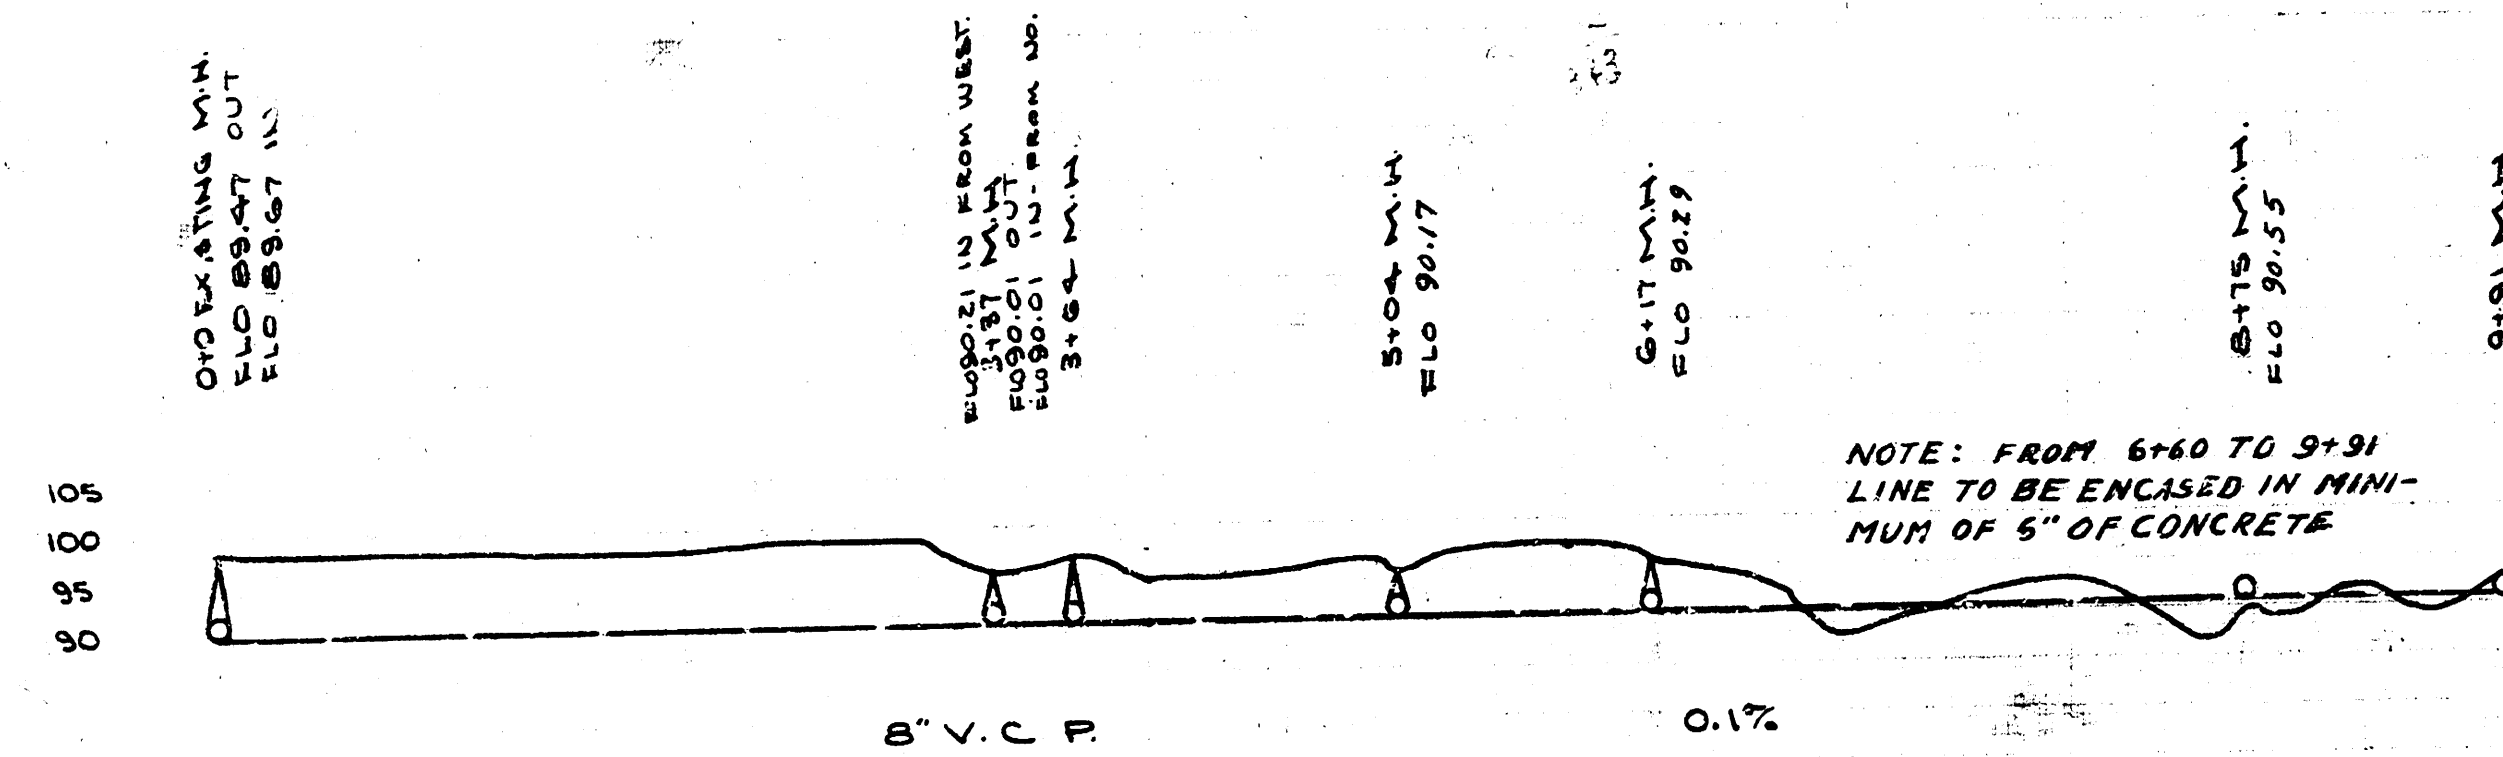


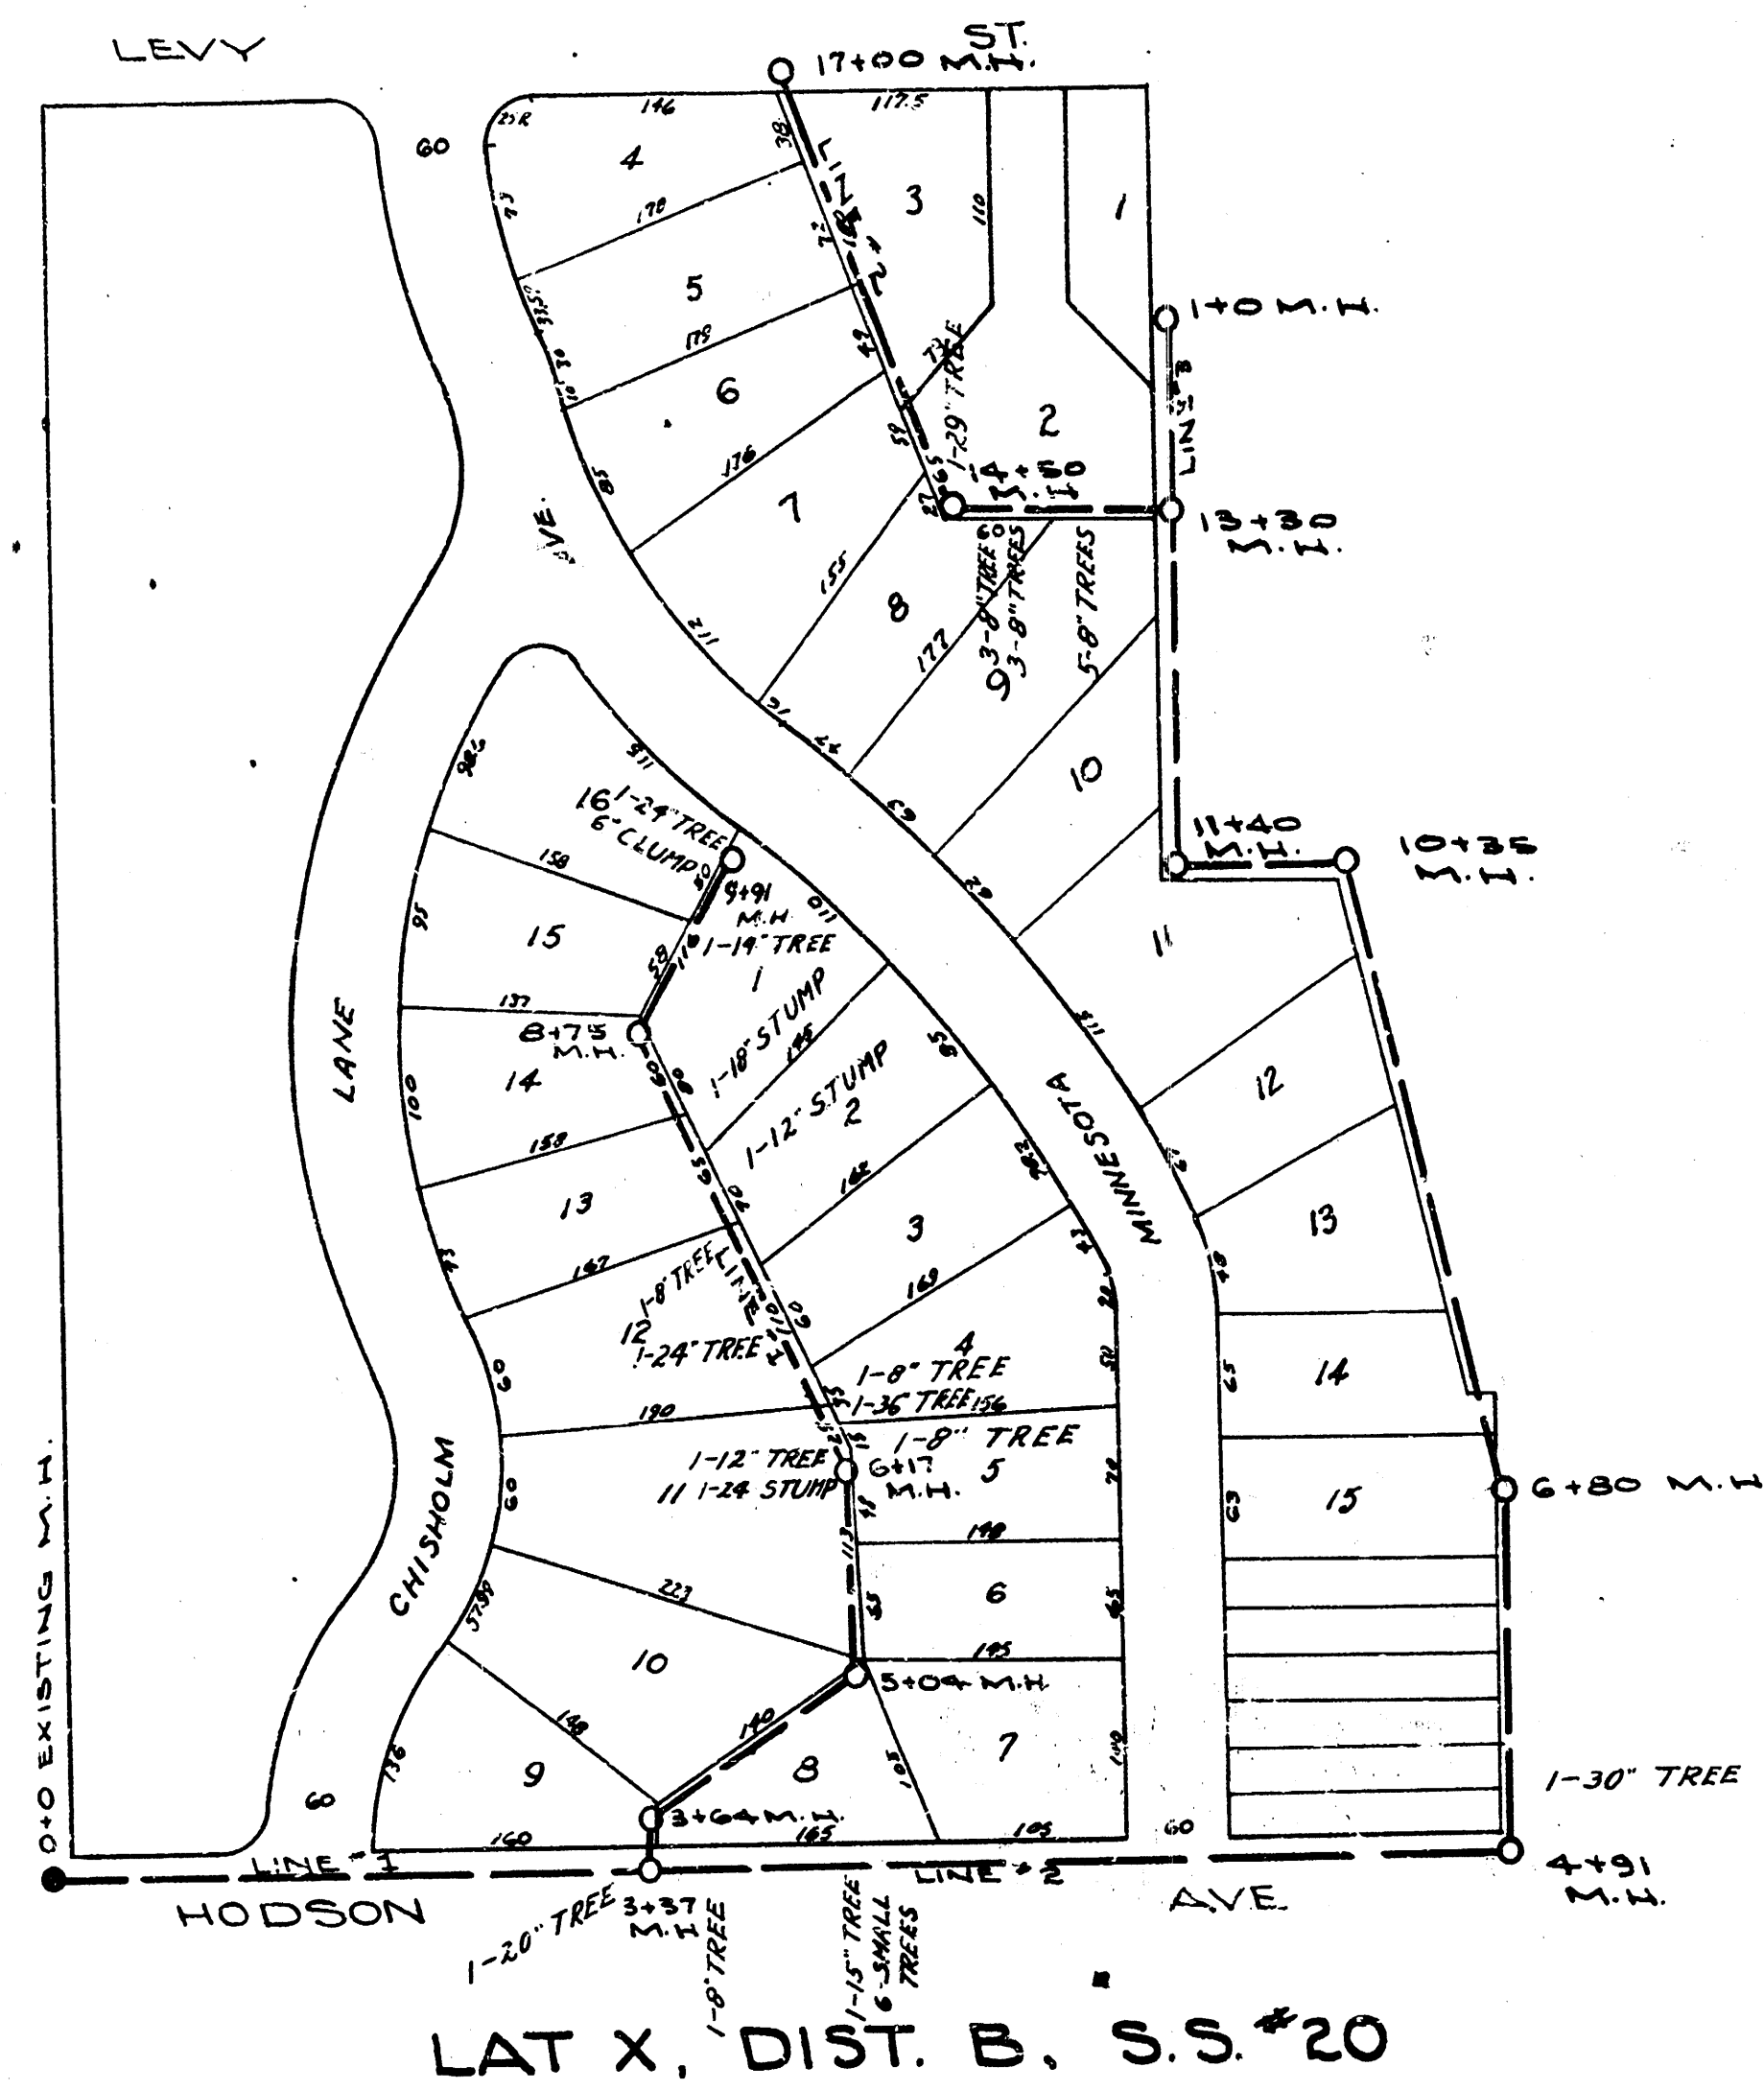

SERVICE DEPARTMENT
CITY OF WICHITA, KANSAS
ENGINEERING DIVISION
L.K. WHITE - CITY ENGR.
FEB. 3, 1947
SCALE: PLAN - 1"=100'
PROFILE - 1"=80'