



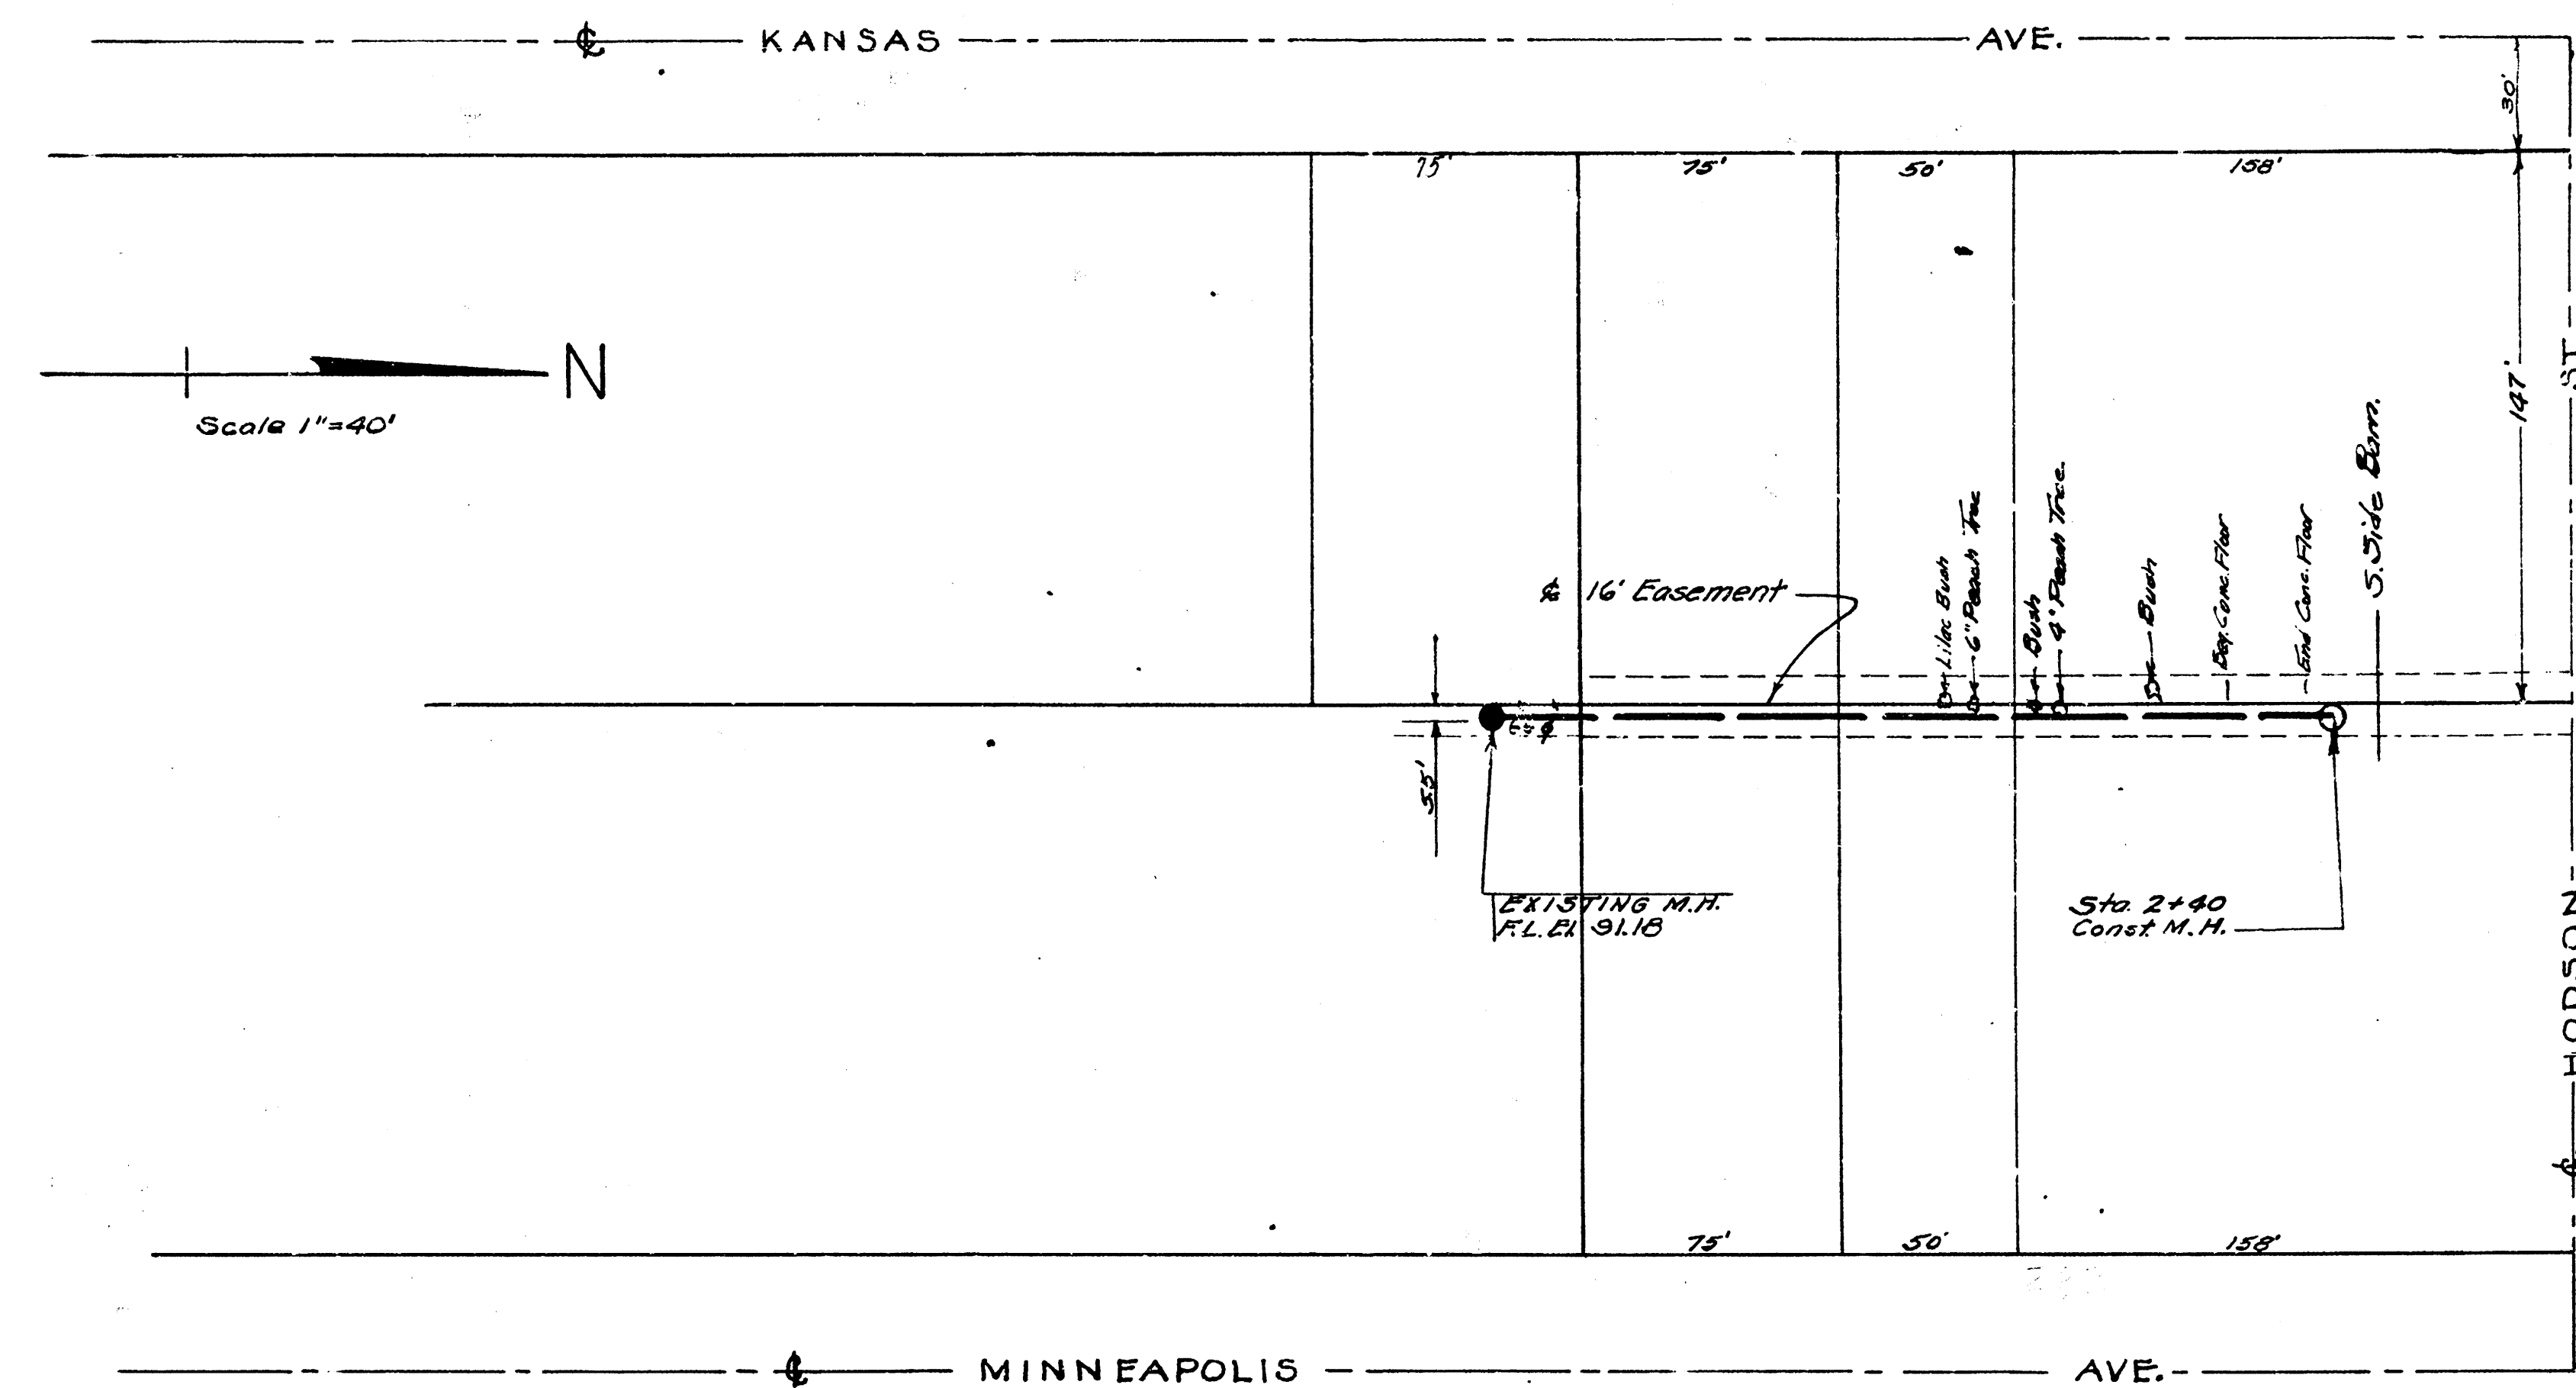

B.M. South rim manhole
Sta. 0+00 El. 91.76

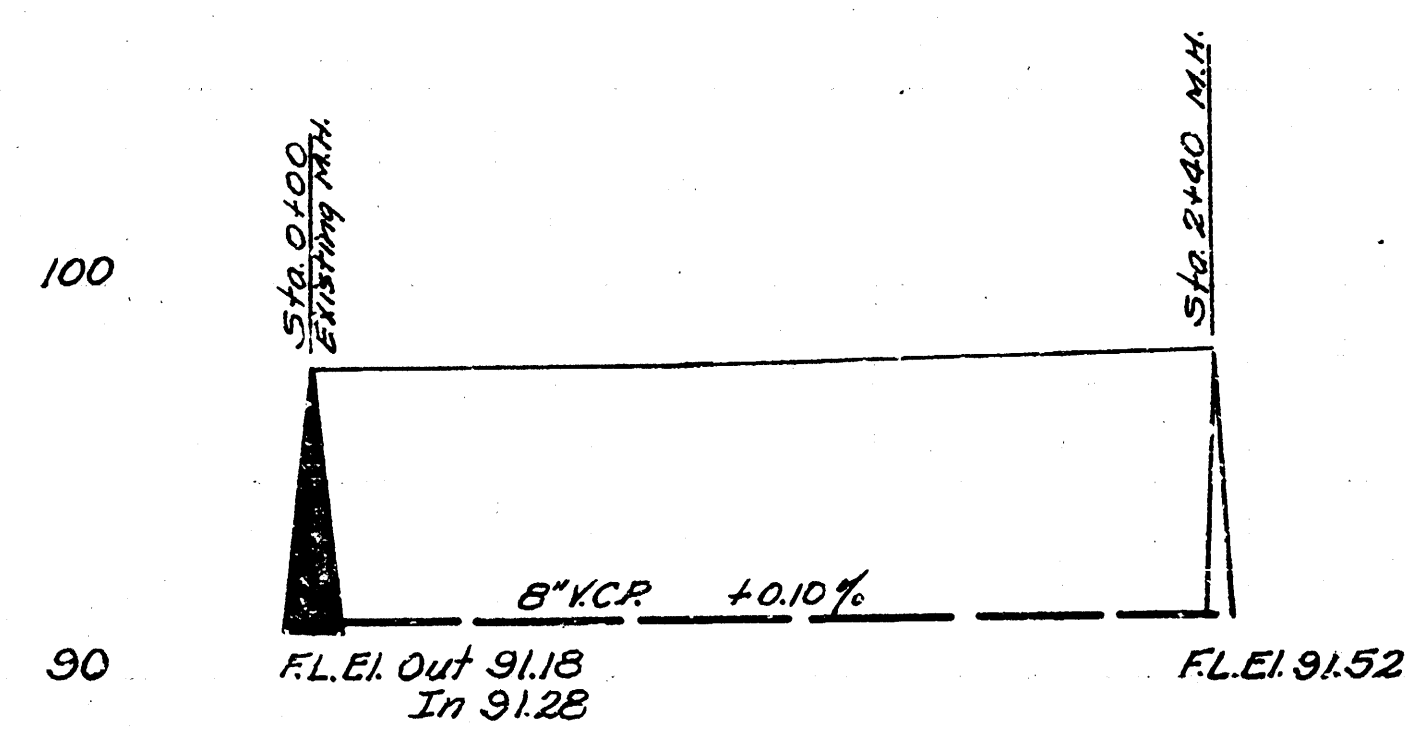

Scale: 1" = 50' Horiz.
1" = 5' Vert.

LAT 21 DIST B MAIN 20
CITY OF WICHITA, KANSAS
L.K. WHITE CITY ENGINEER
Proj. No. C21-25