


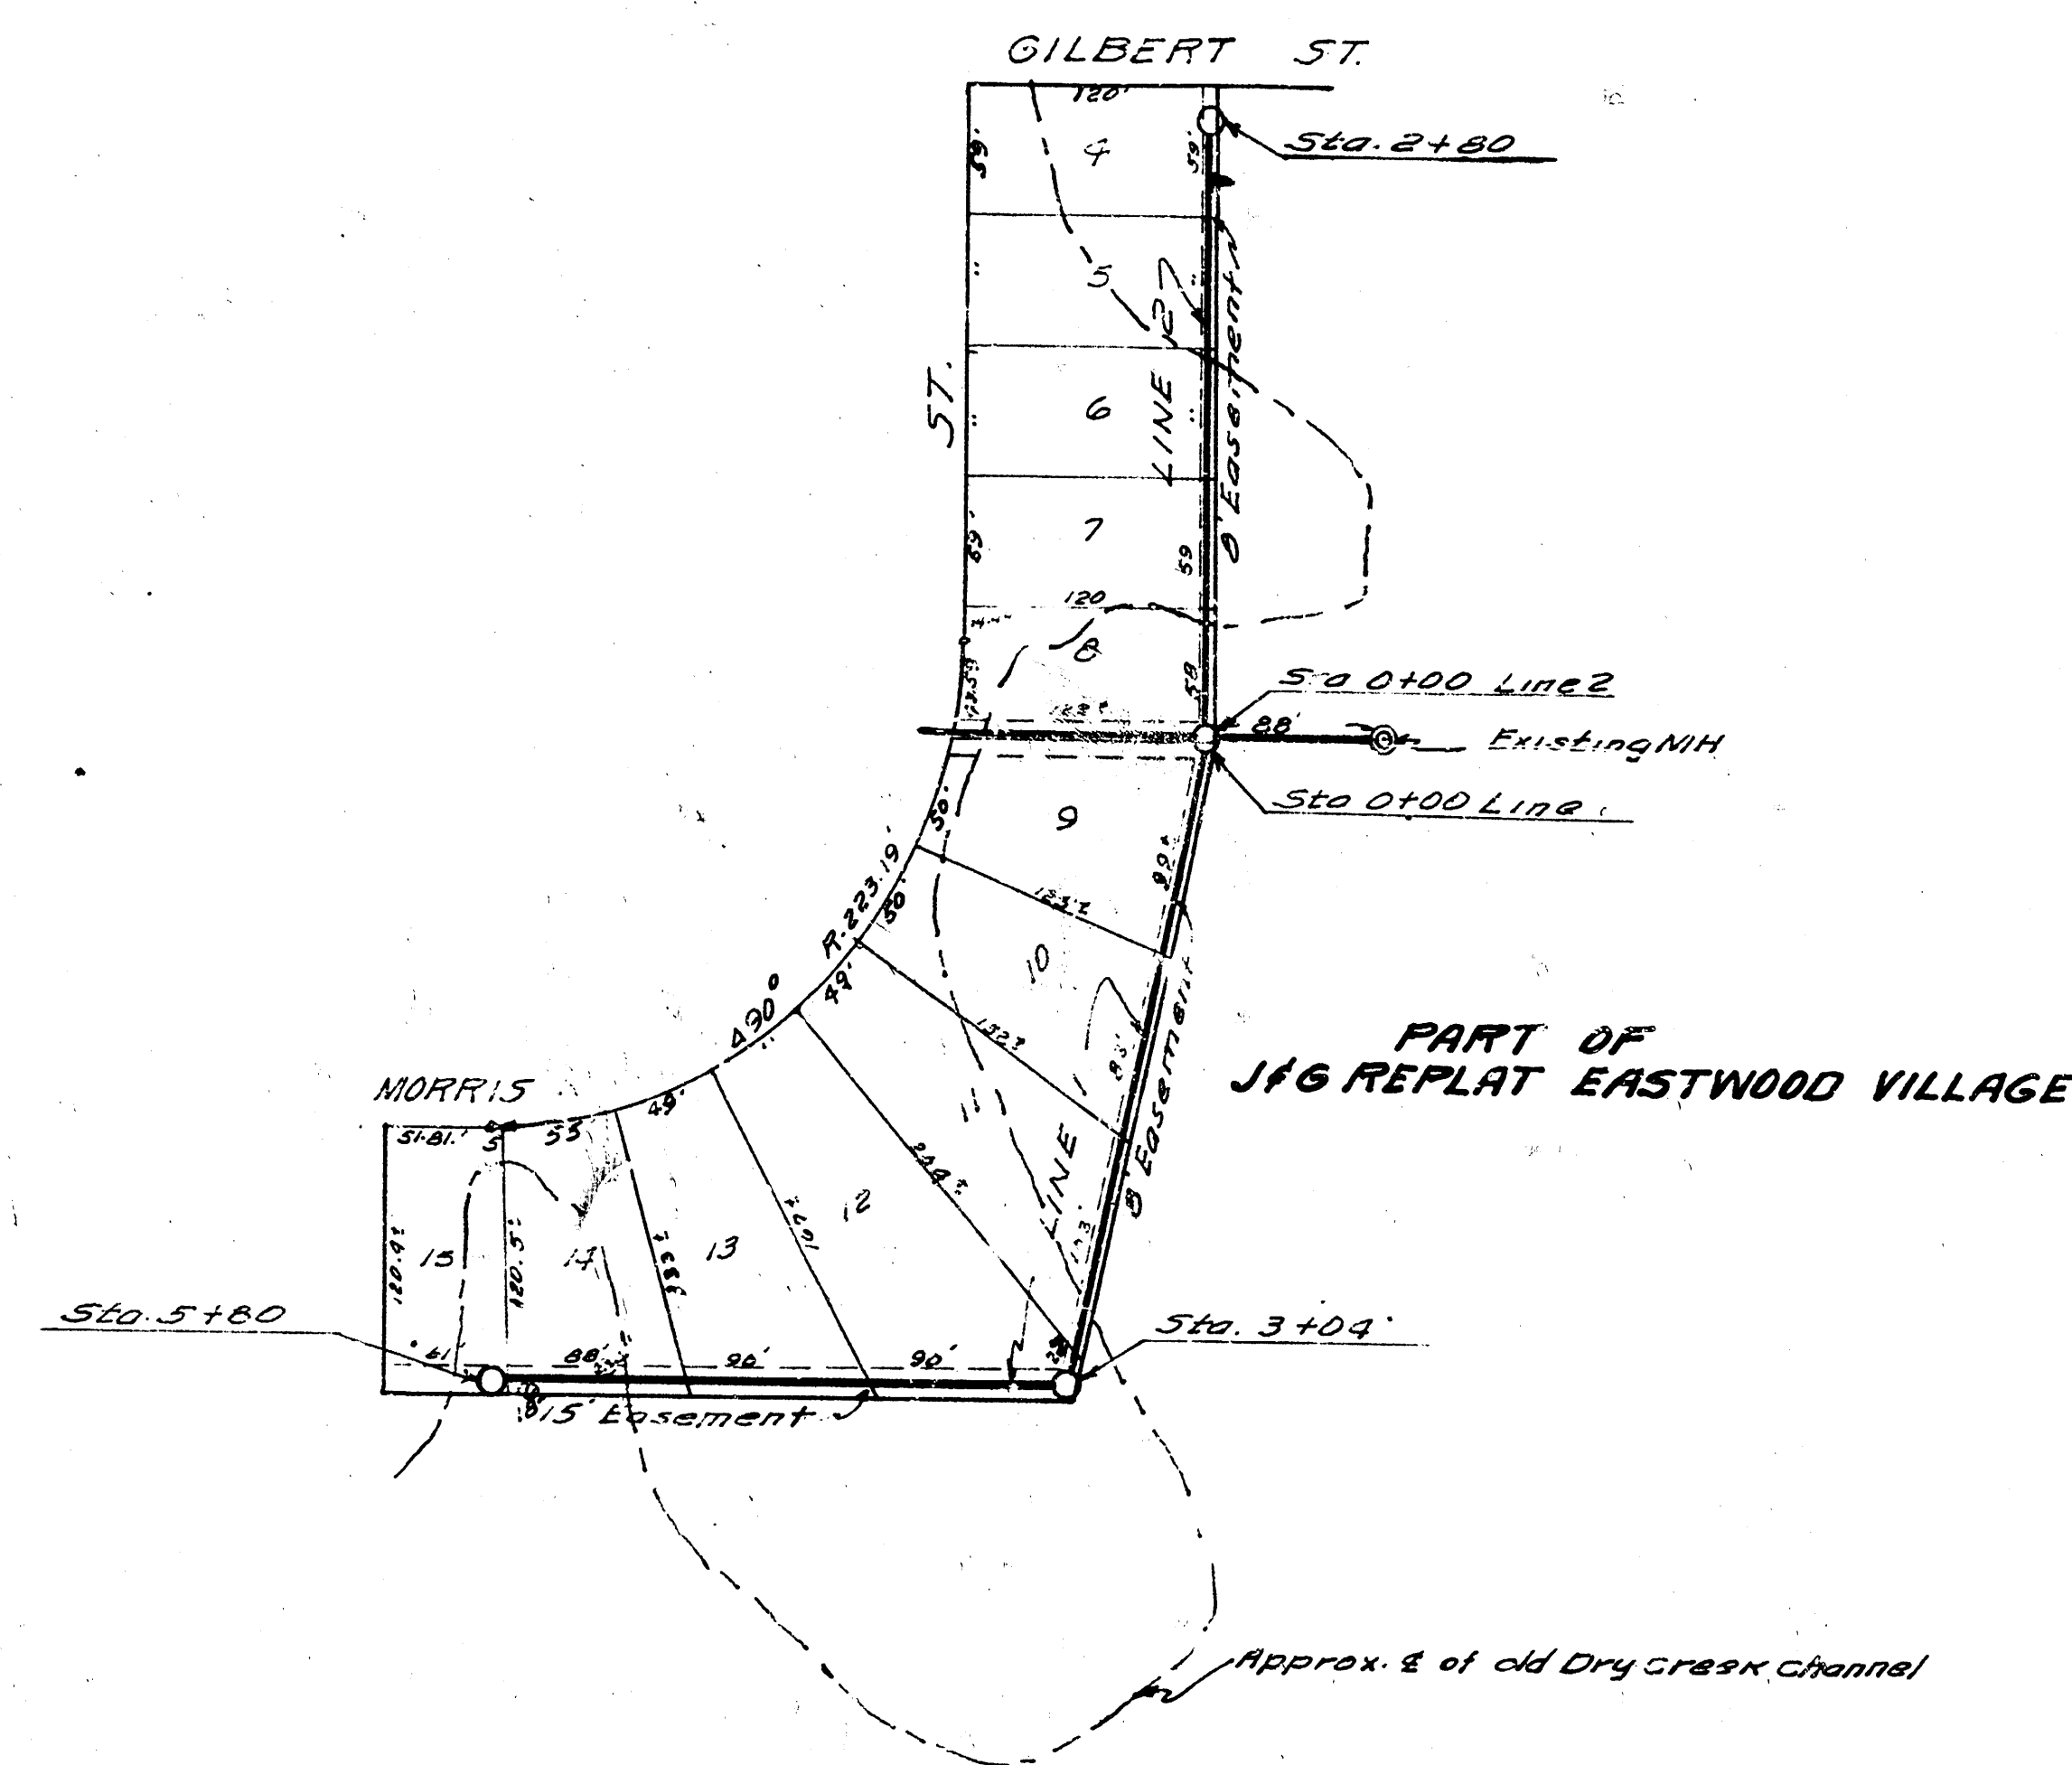


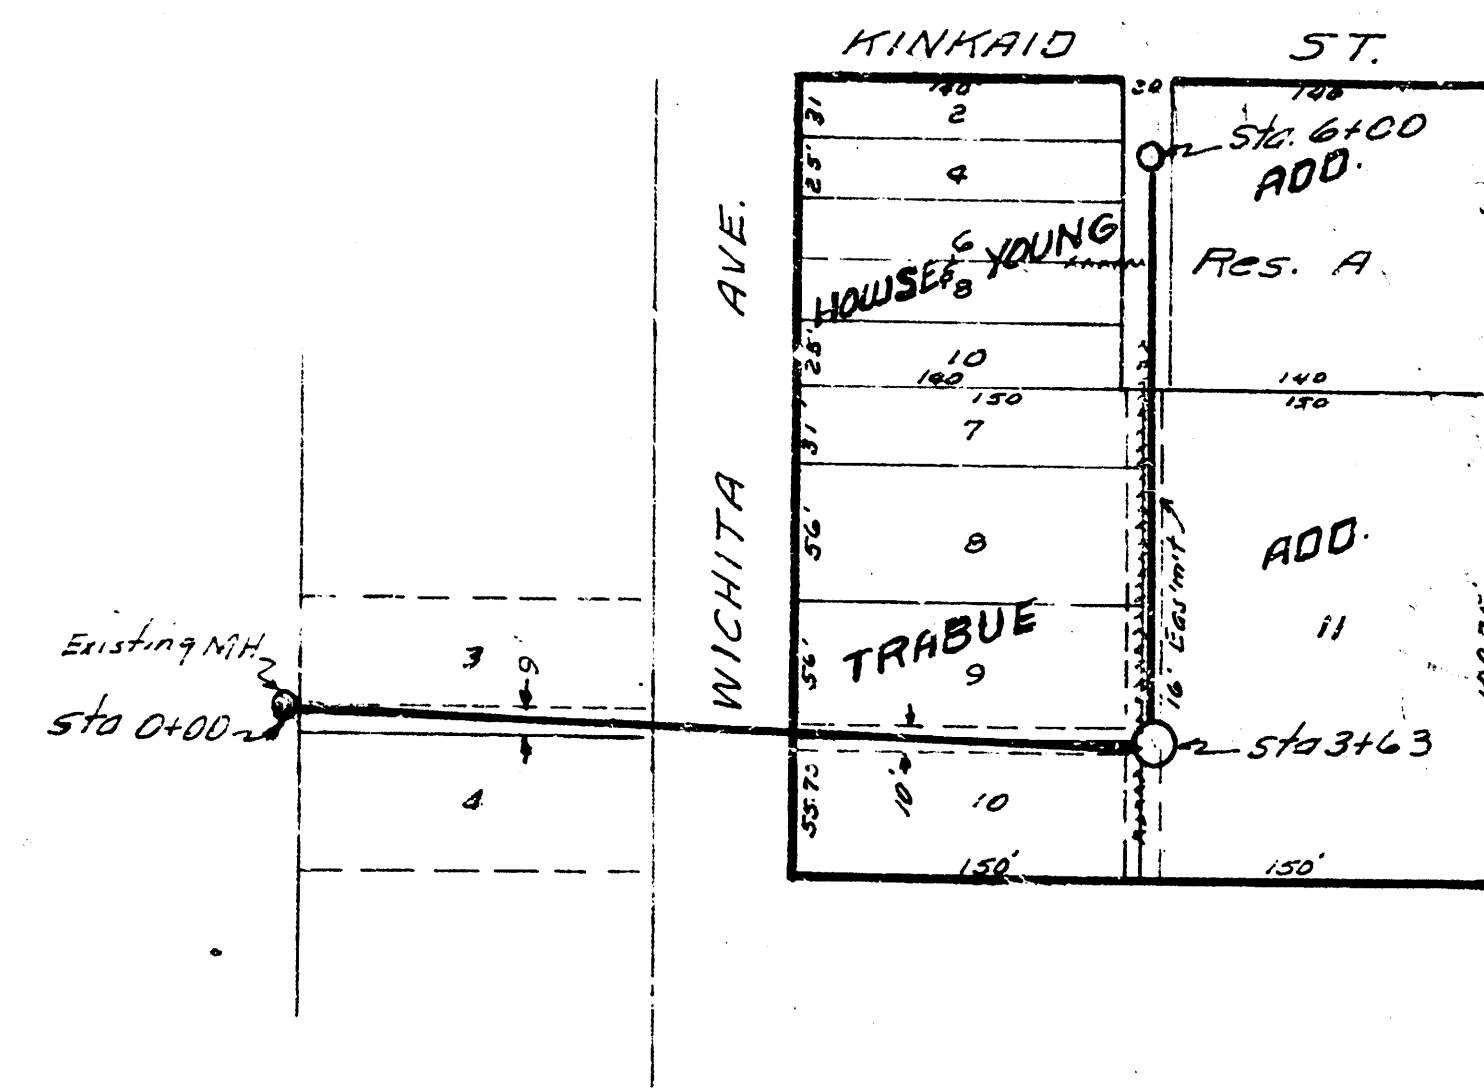

5-11-34
 Drawn by
 Checked by
 Date

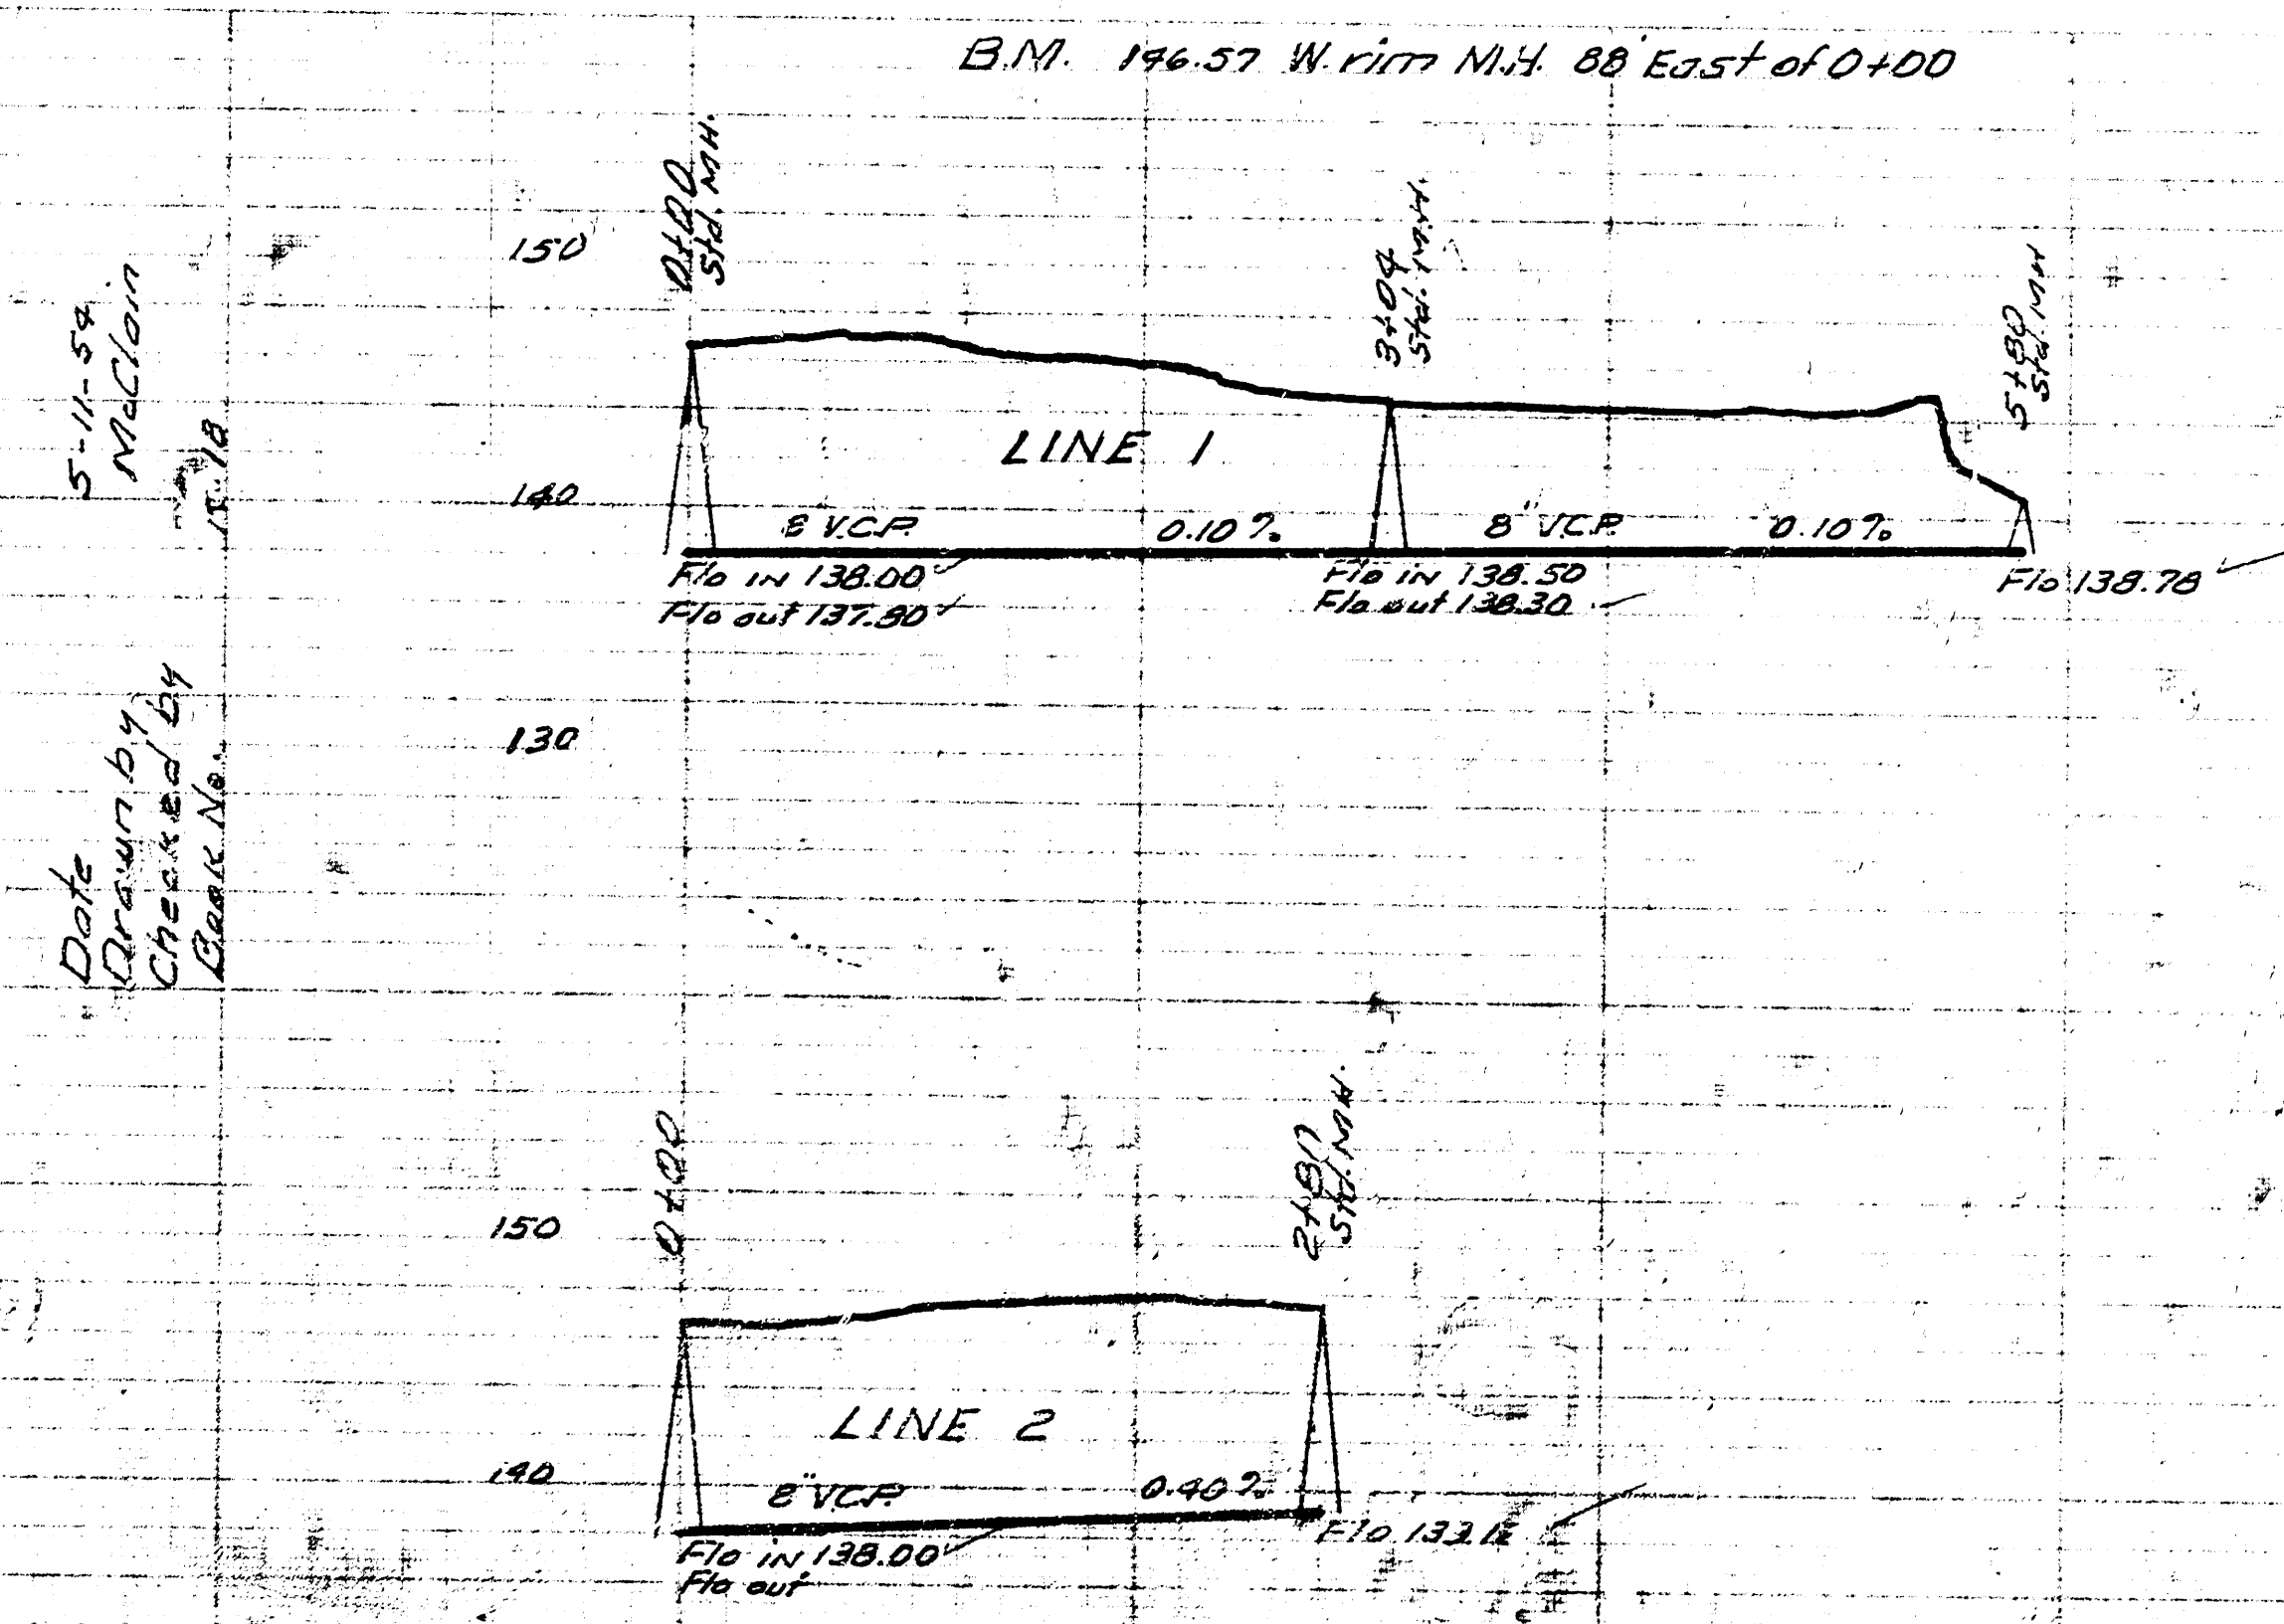

LAT. 25 DIST. B SS. 20
 CITY OF WICHITA KANSAS
 B.E. SMITH CITY ENGINEER
 Proj. No. C-24-26

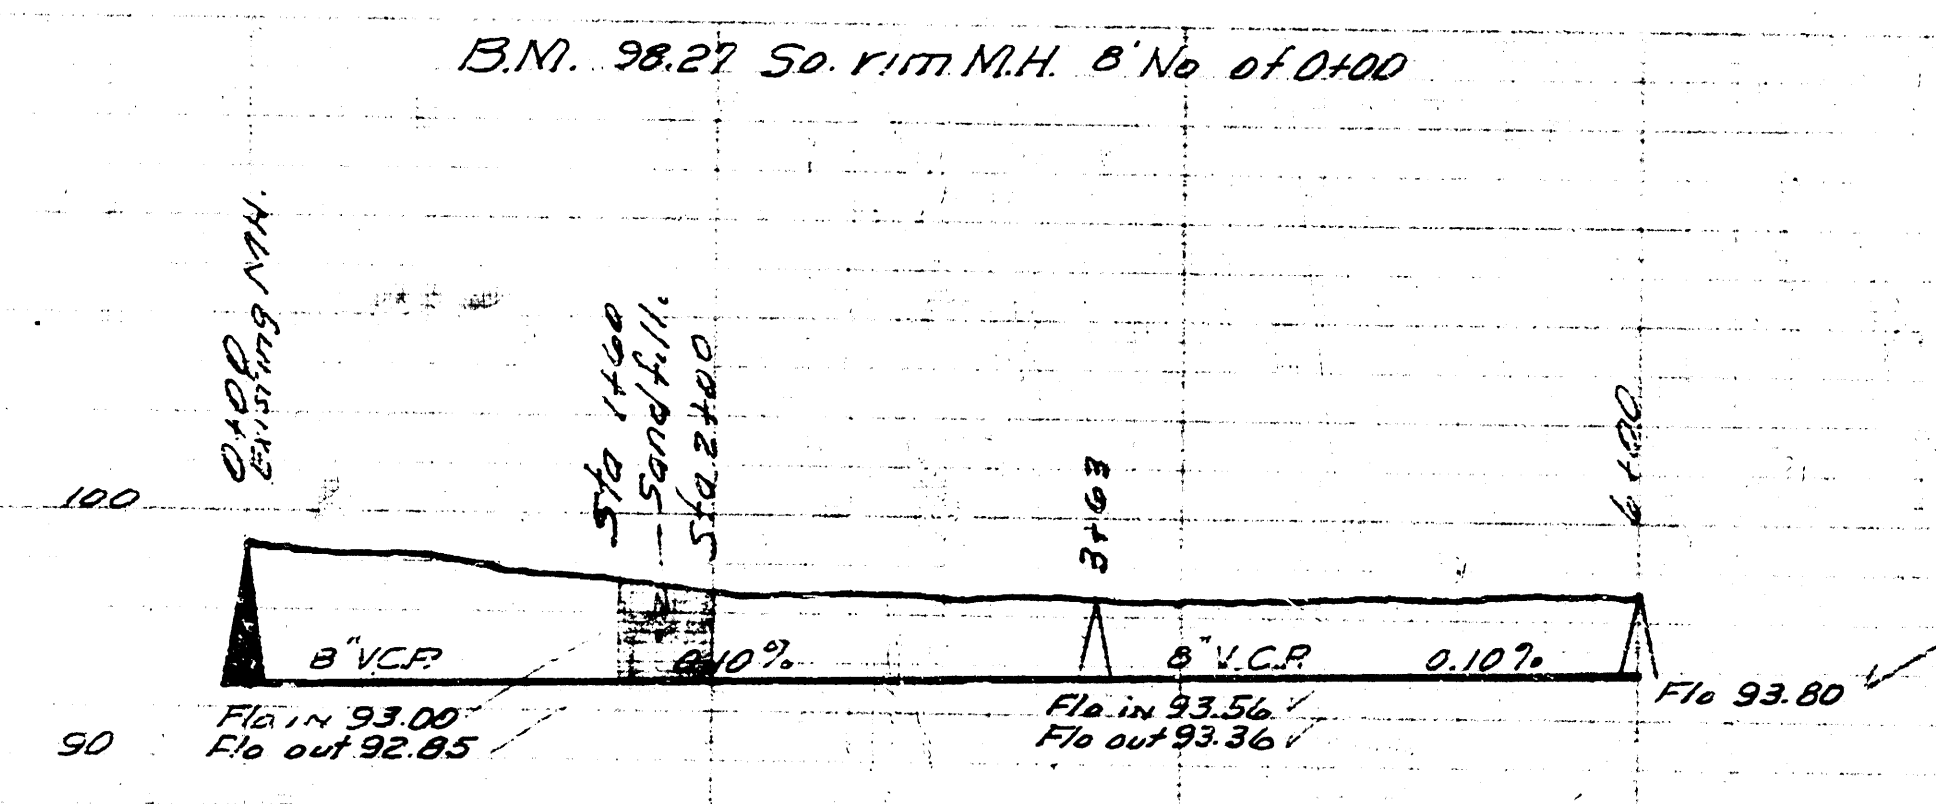

LAT. 37 DCS 2 SS. 12
 CITY OF WICHITA KANSAS
 B.E. SMITH CITY ENGINEER
 Proj. No. C-24-36

