




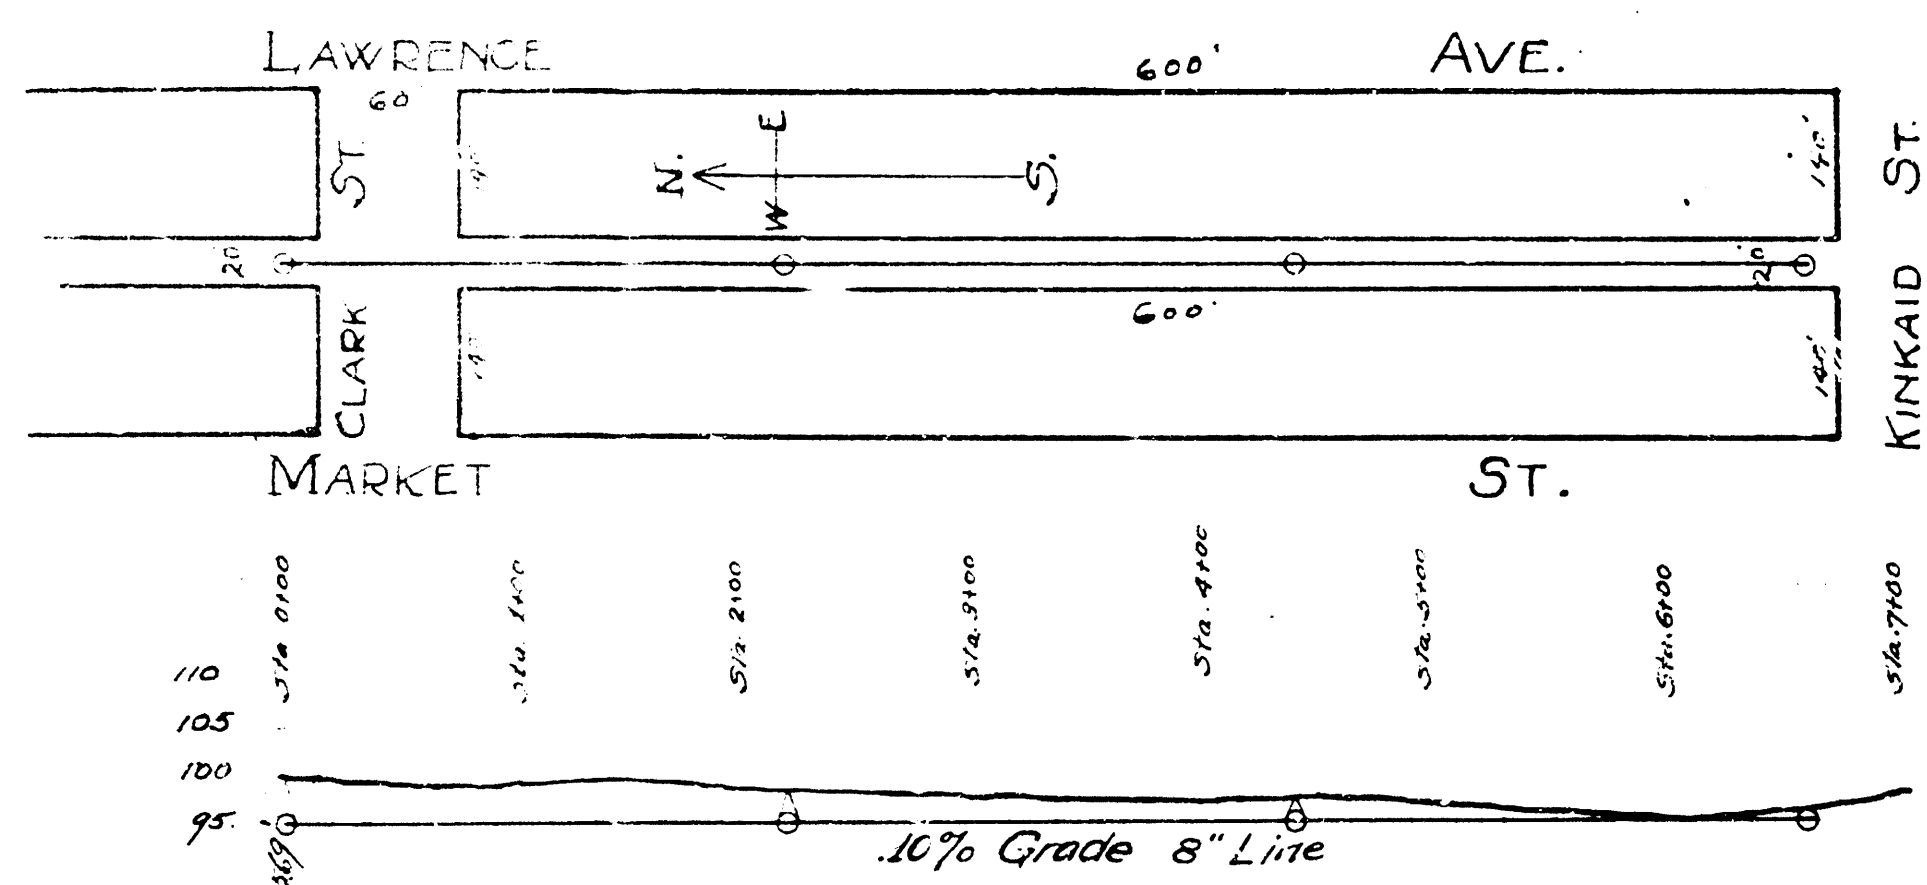


LATERAL '1' DISTRICT 'C'
SANITARY SEWER No. 20

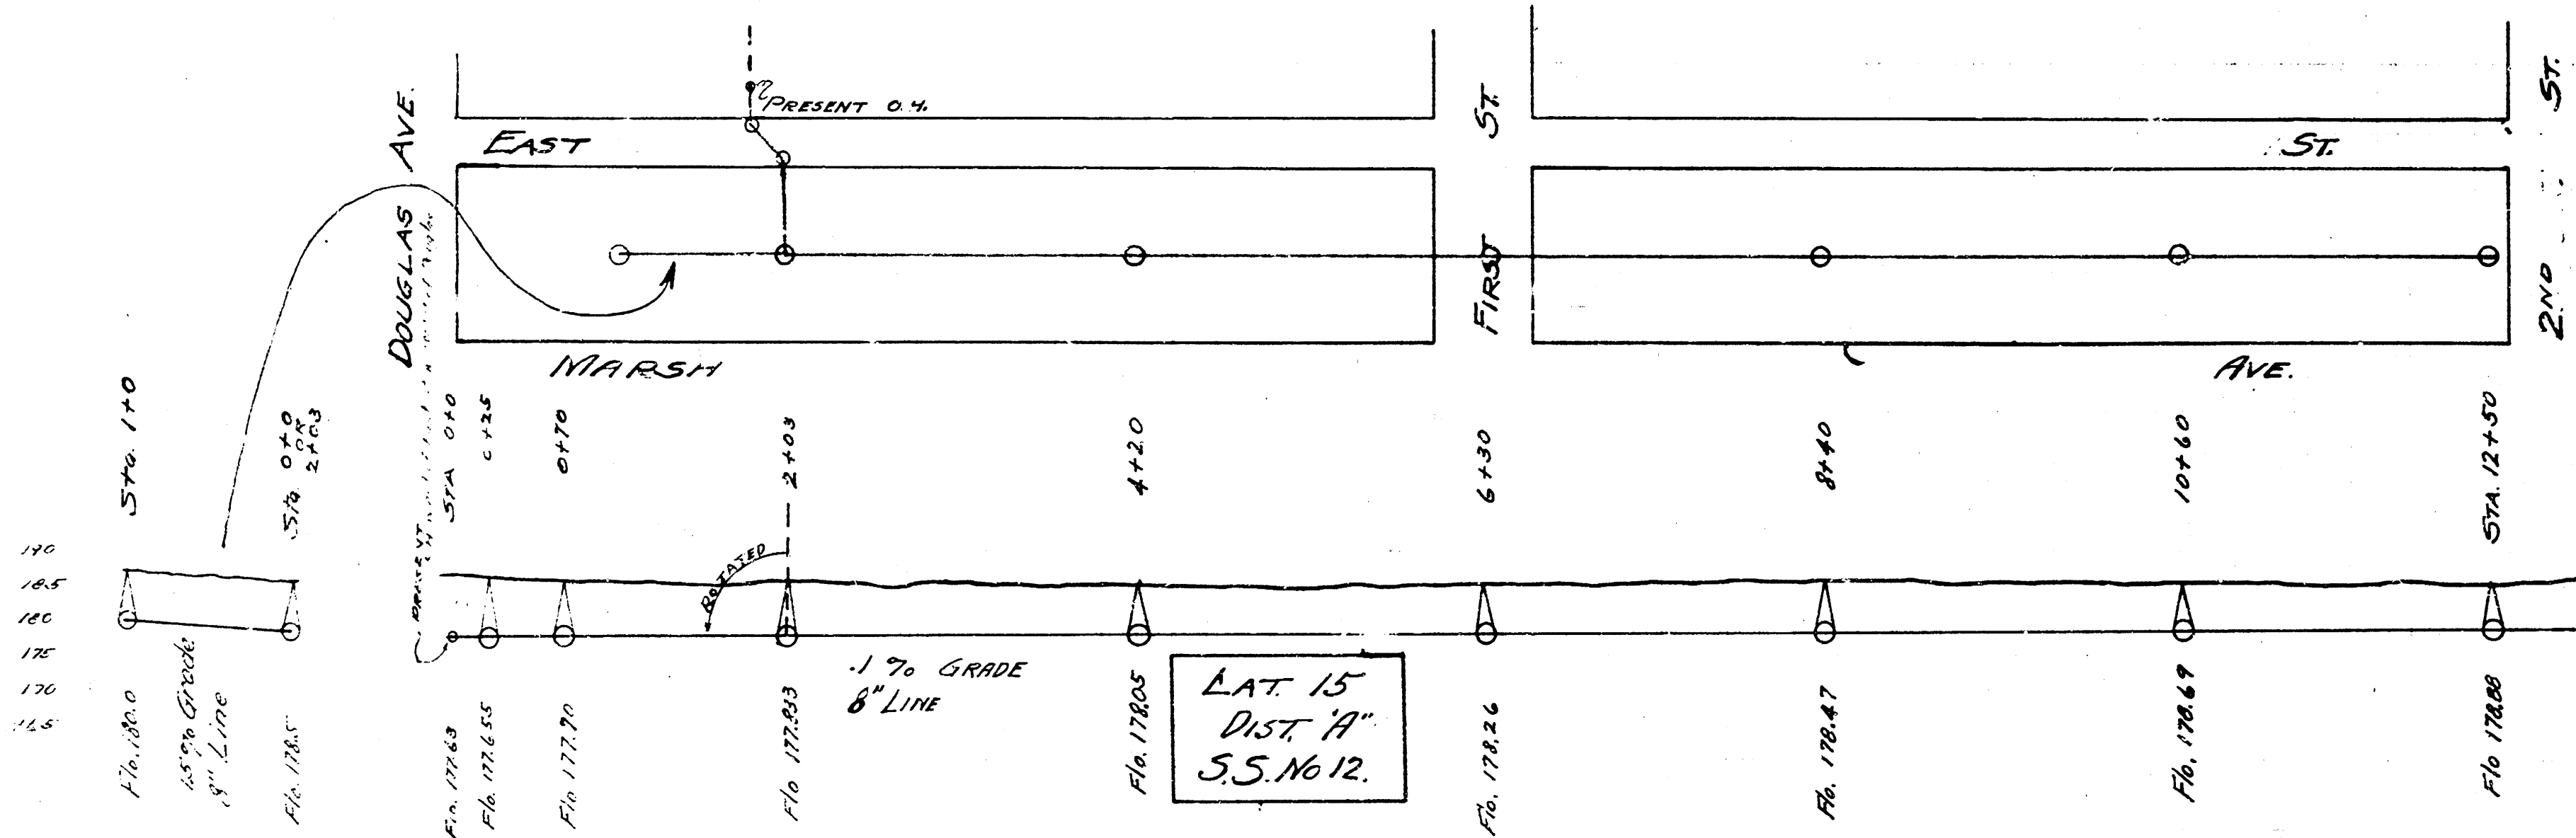

LAT. 15 - DIST. 'H'
S.S. No. 12

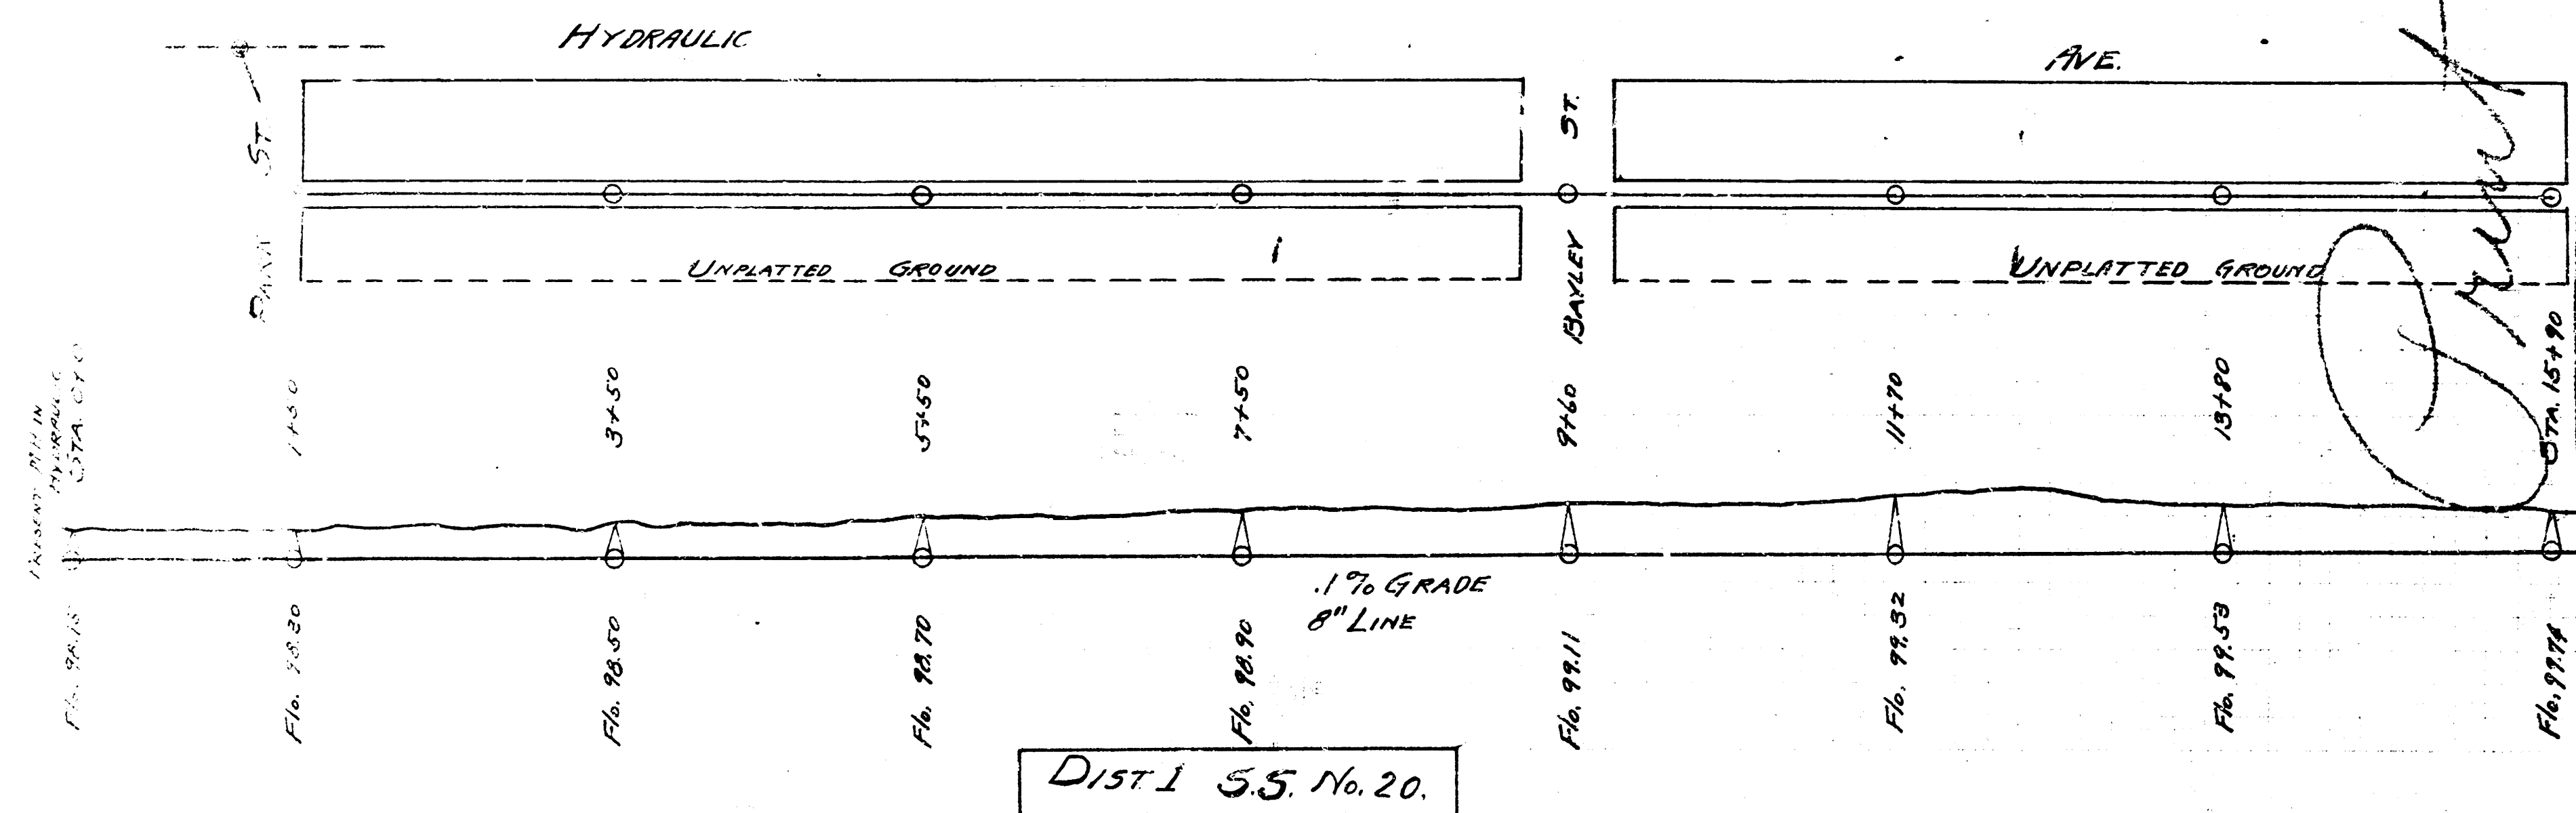


DIST. 1 S.S. No. 20


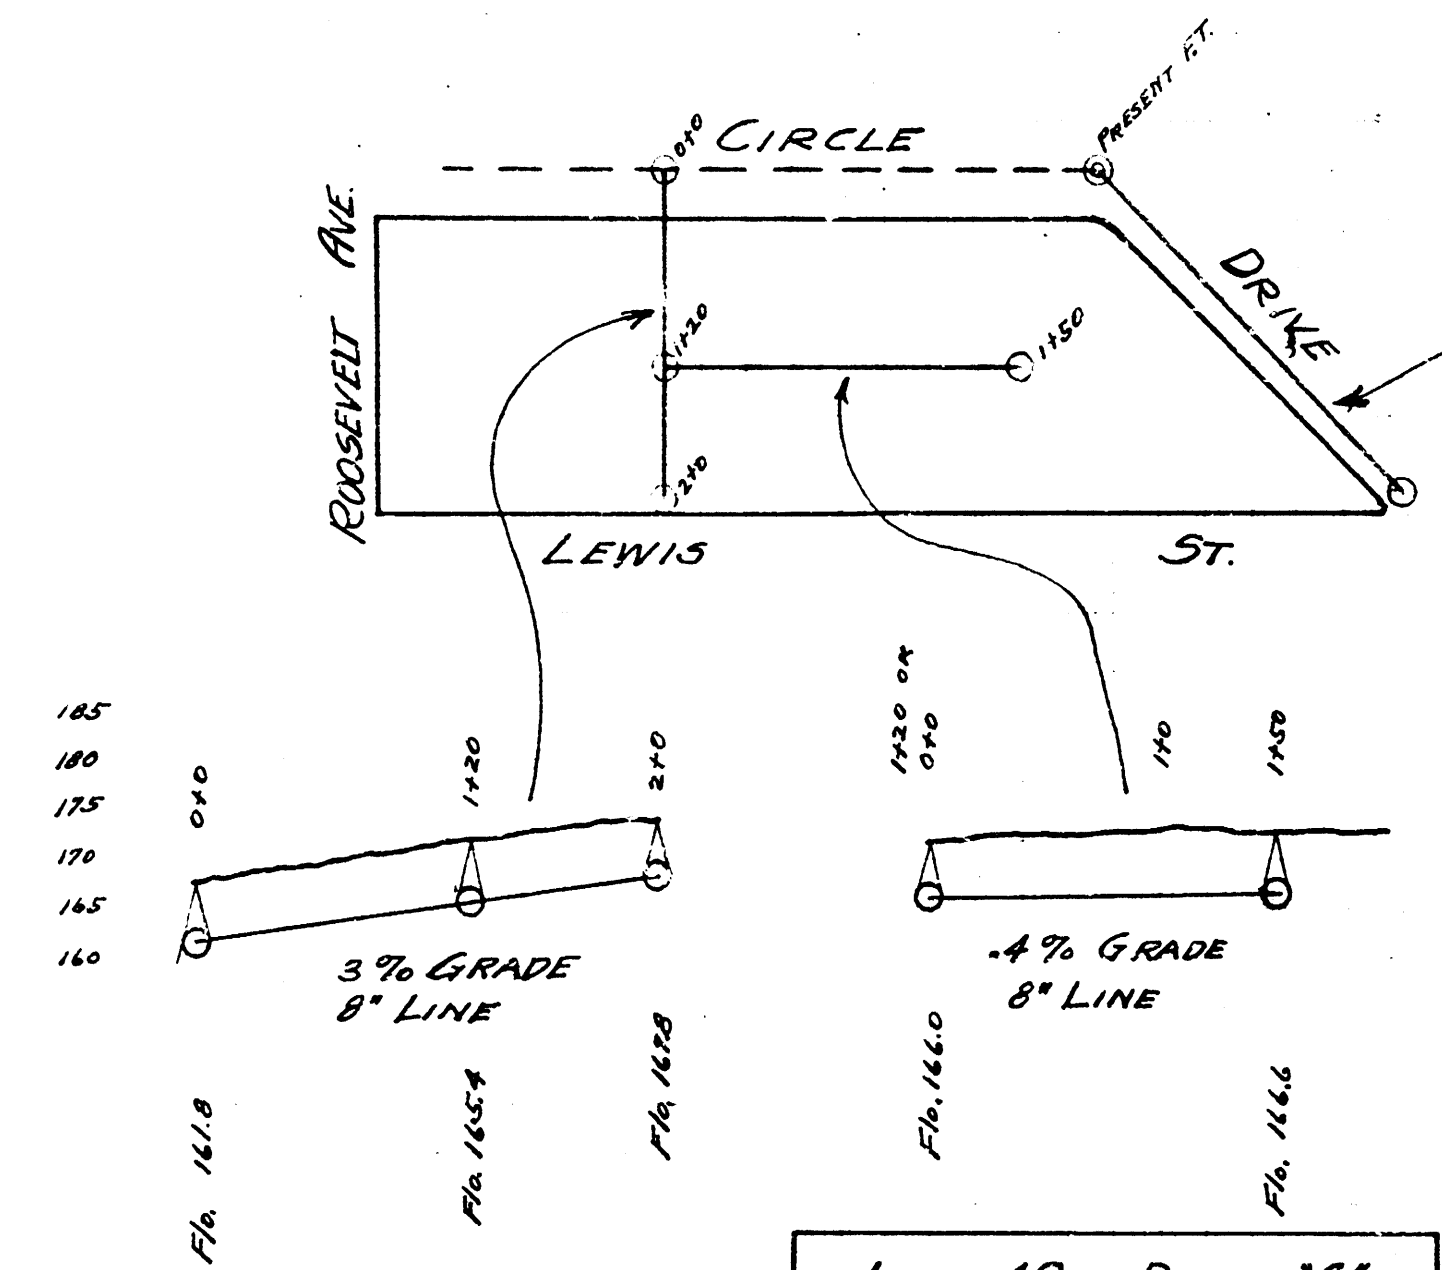


LAT. 16 - DIST. 'A'
S.S. No. 12

Print to right of this line only

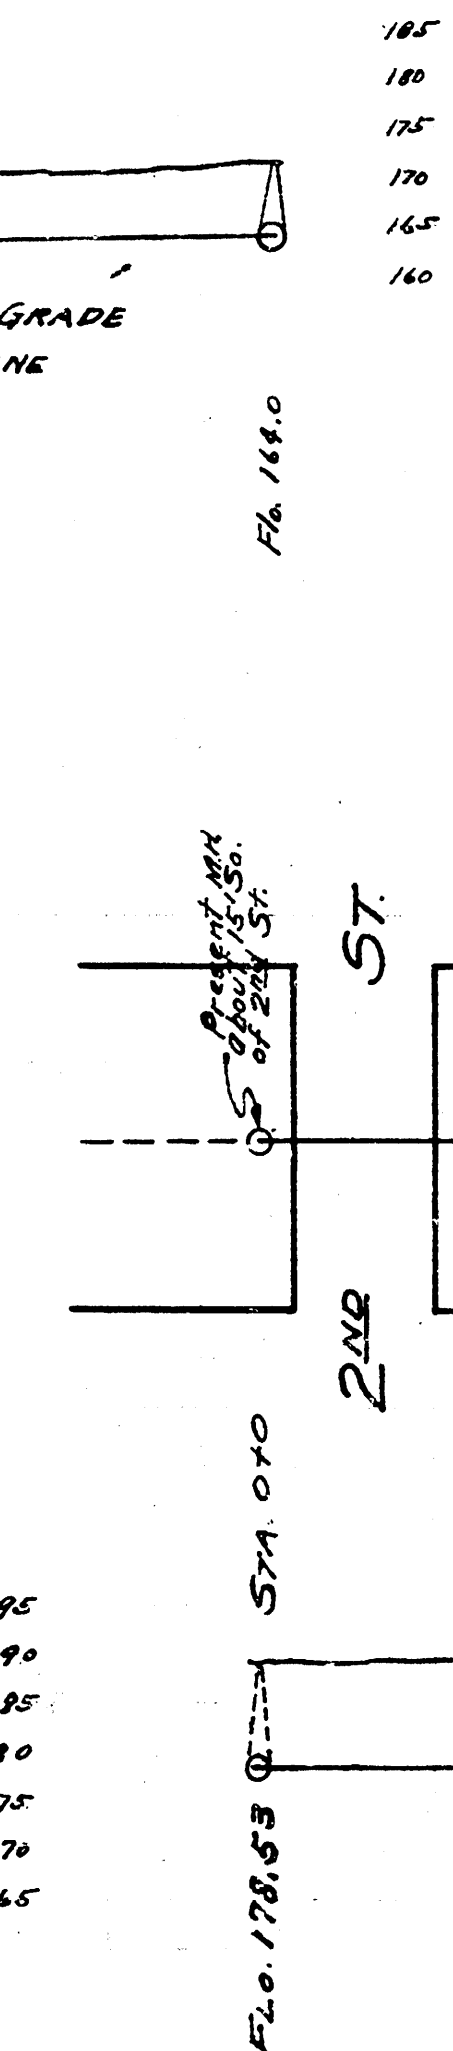

LAT. 2 - DIST. N-O
S.S. No. 20

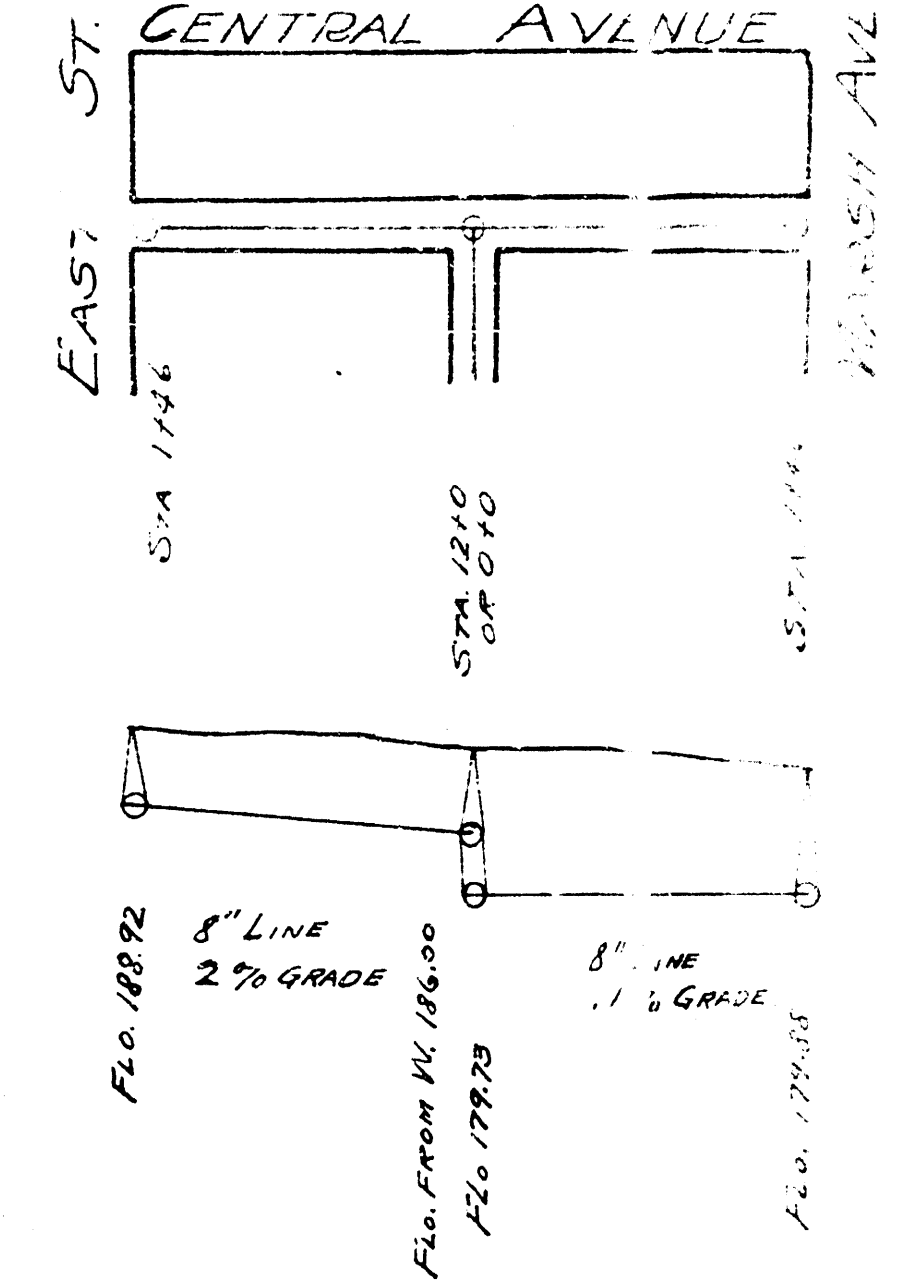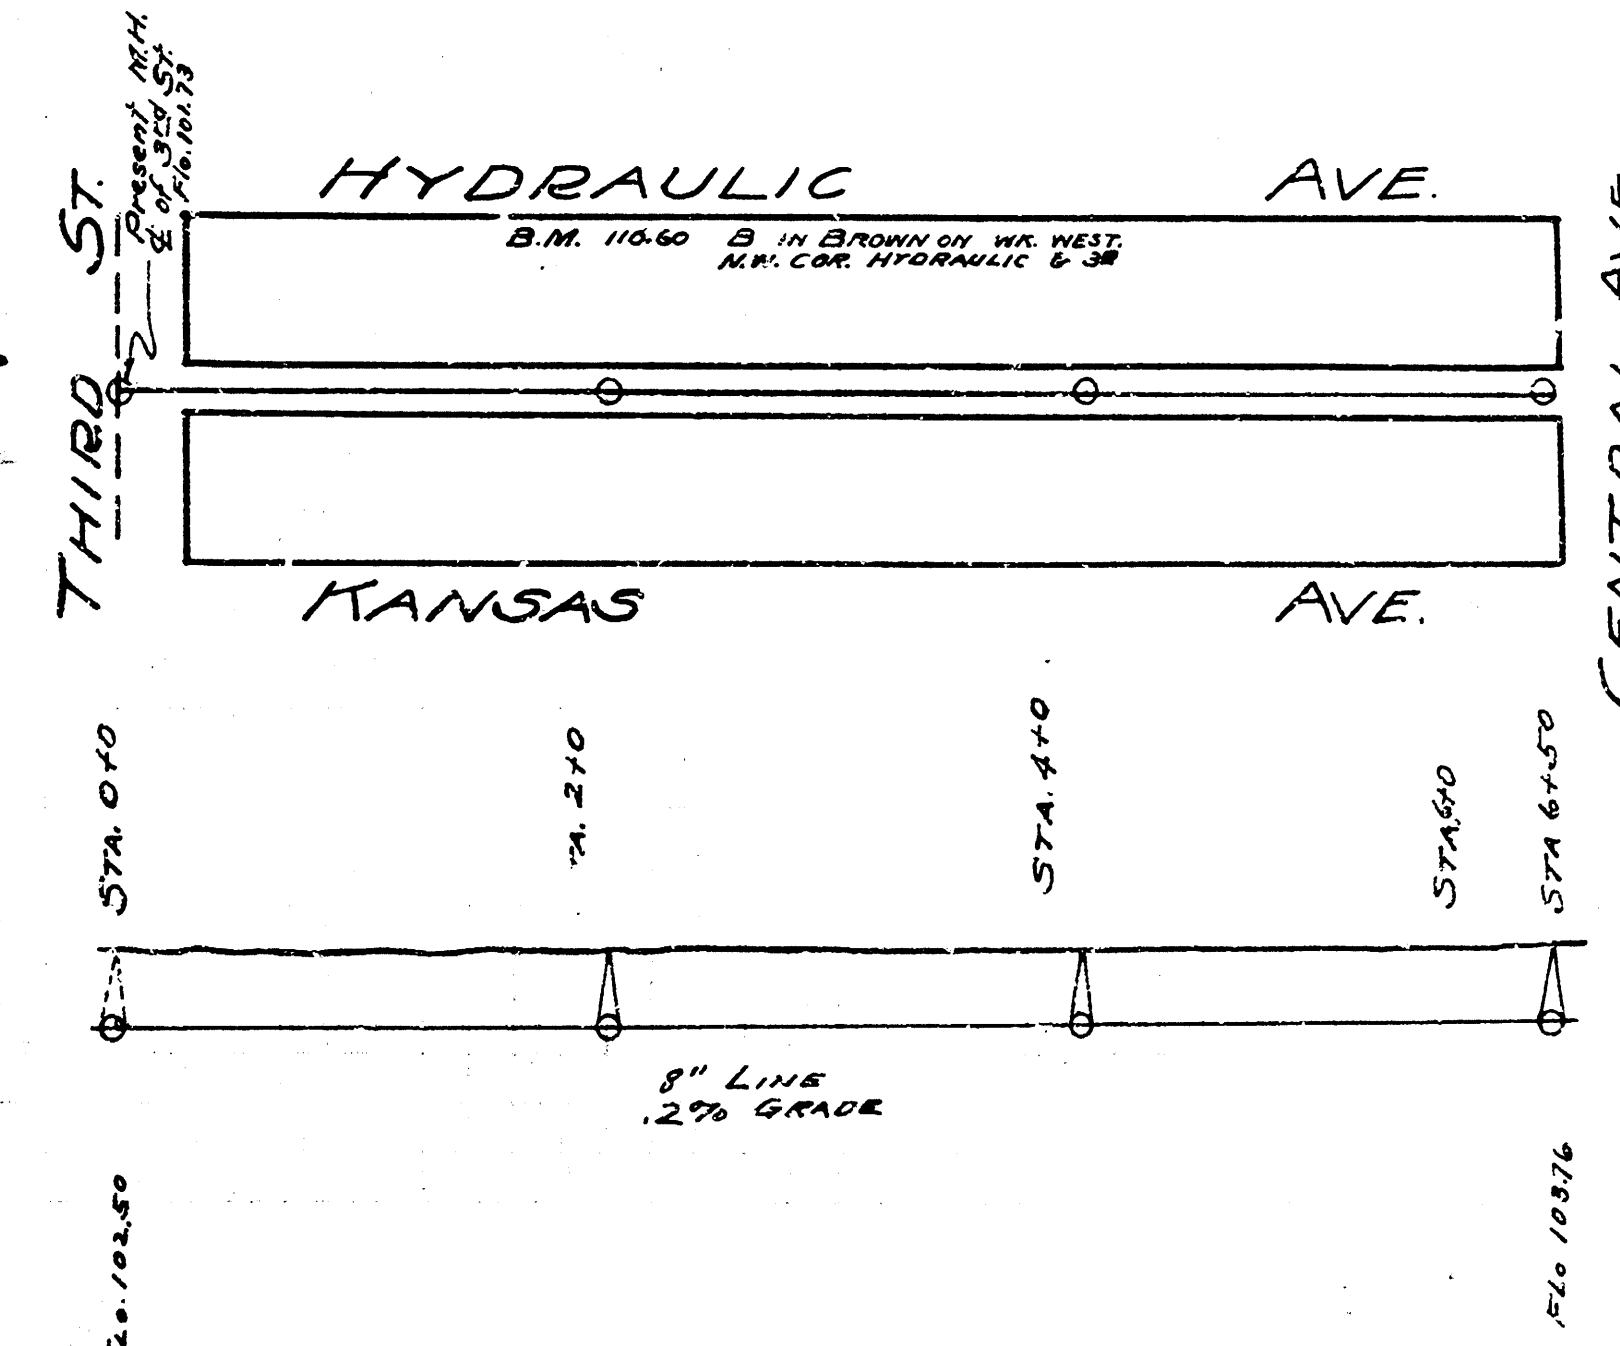

SEE ABOVE FOR E & W ALLEY