
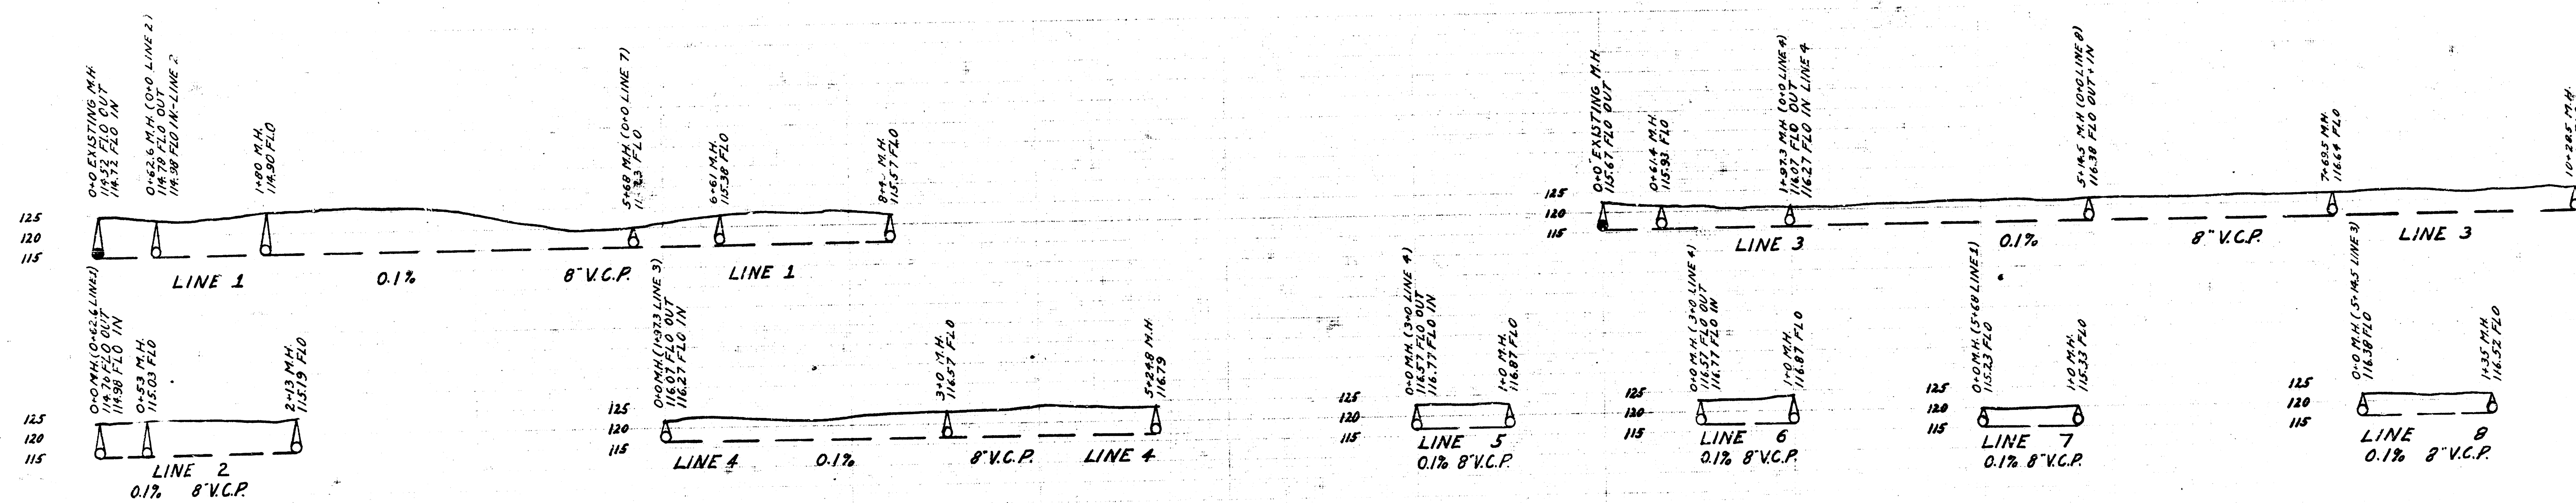


LAT Z DIST R S.S.#20

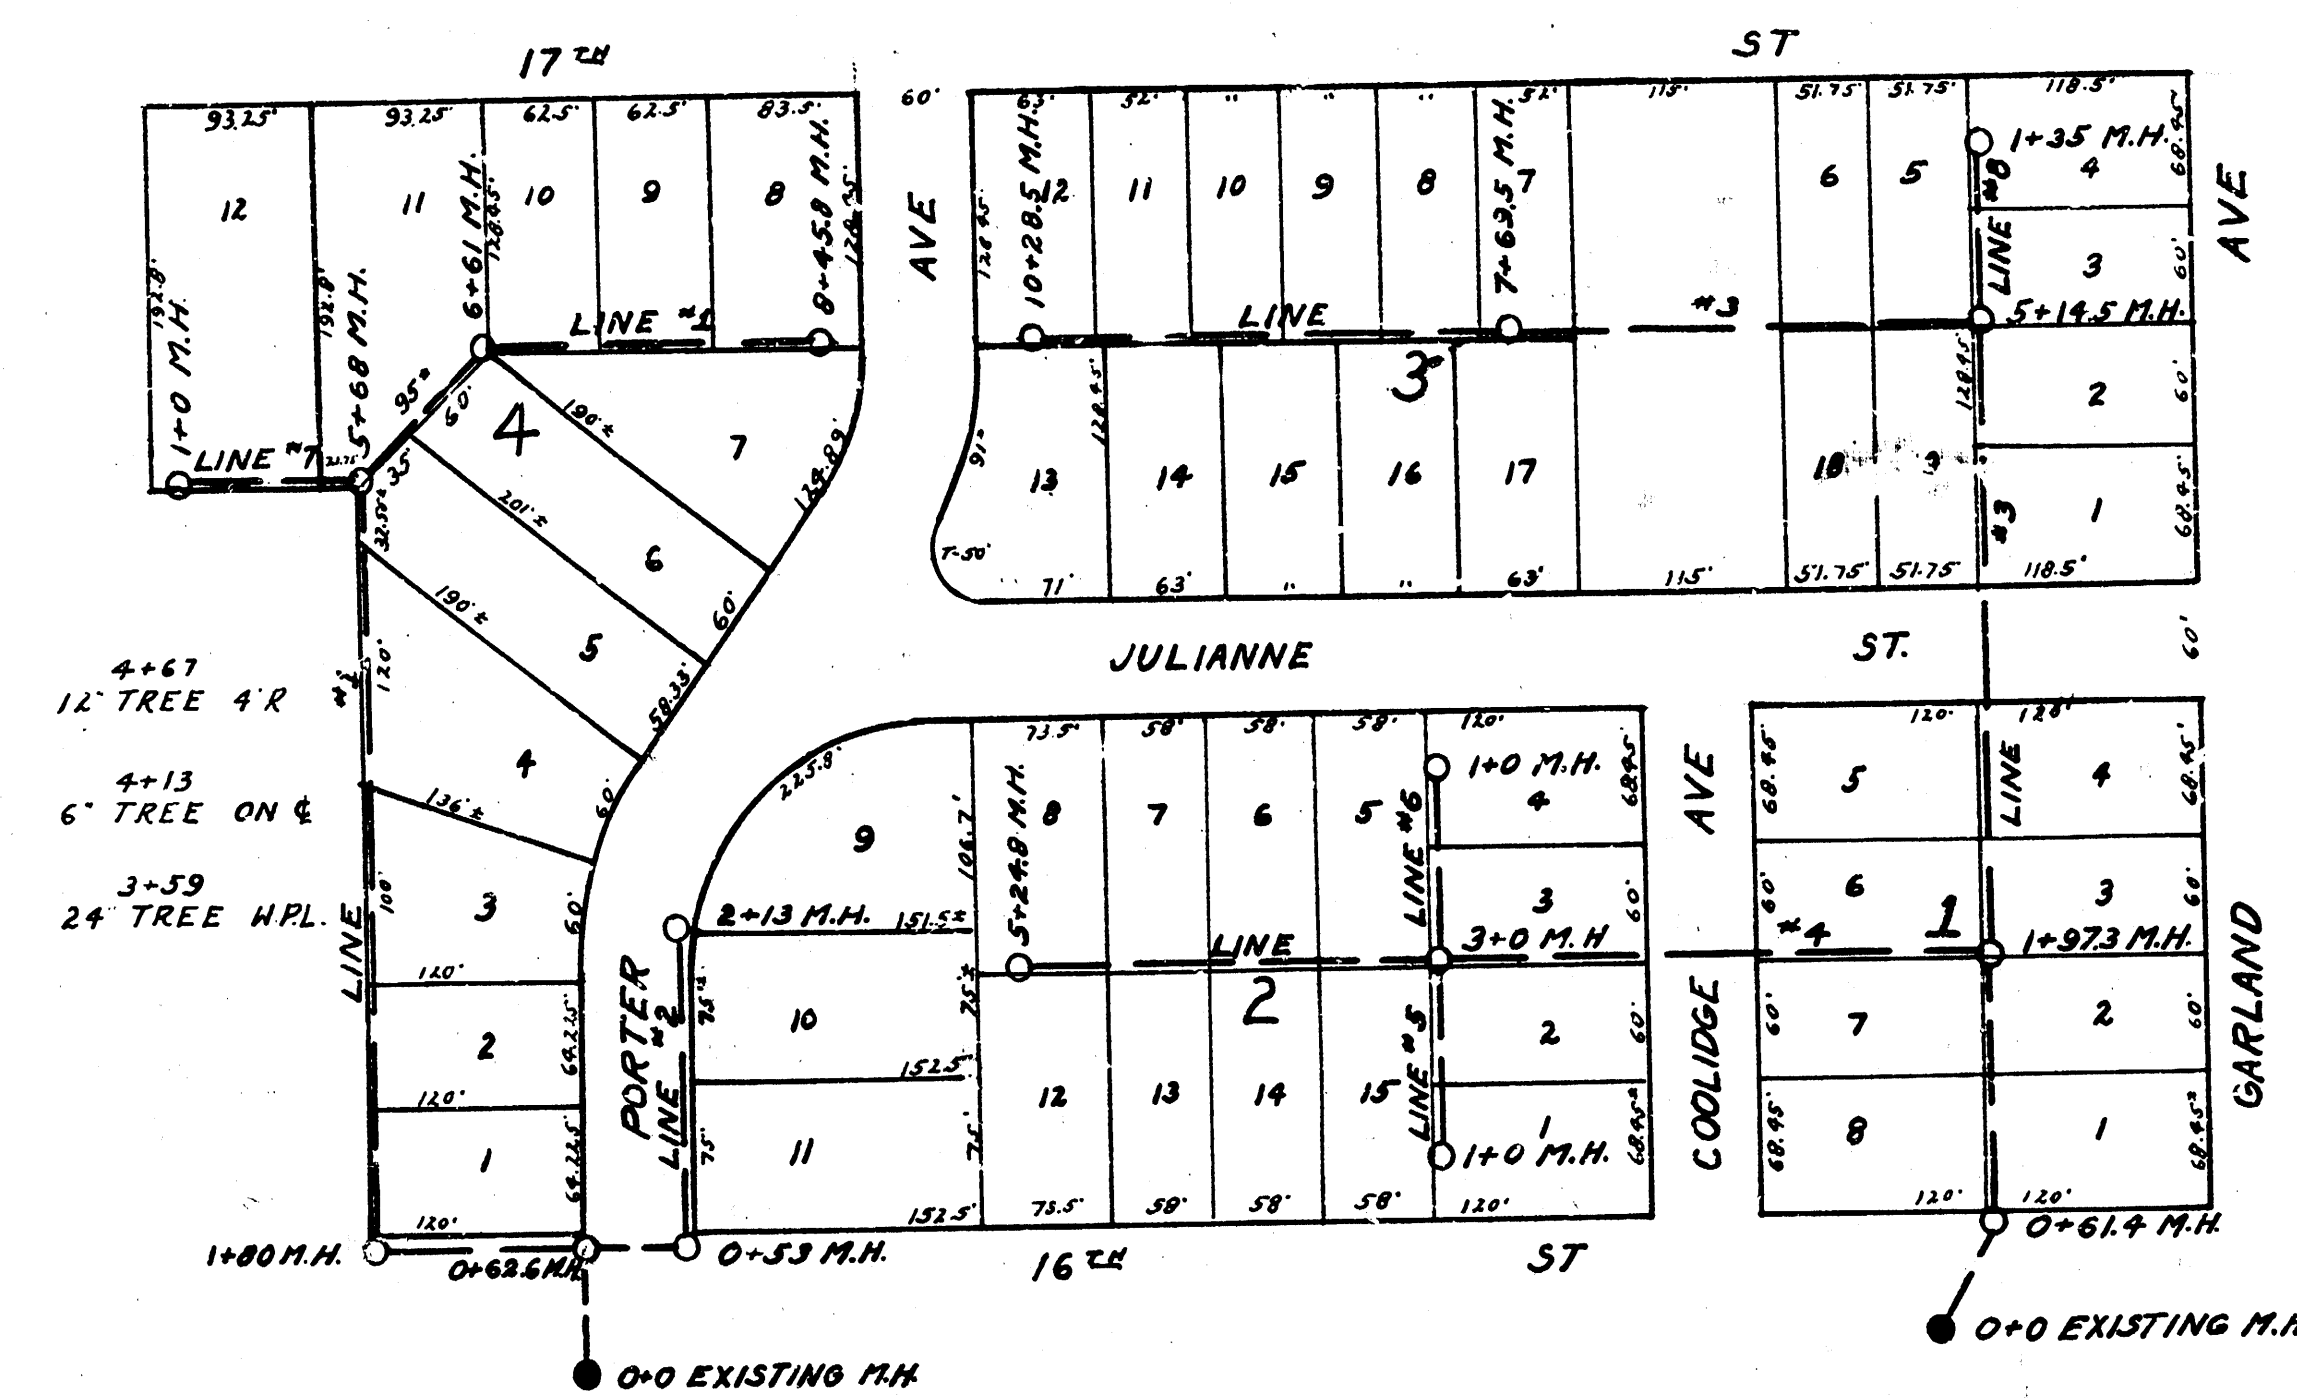

B.M. 126.09 STEP BENCH IN GUY POLE, N.S. 16th ST. COOLIDGE-PORTER

DEPT. OF SERVICE  
CITY OF WICHITA  
ENGINEERING DIVISION  
L.K. WHITE CITY ENGINEER  
FEB 1946  
PLAN 1"=100' PROFILE 1"=80'