




# TWIN LAKES OFFICE PARK ADDN.

N  
SCALE  
HORIZONTAL 1"=40'  
VERTICAL 1"=5'

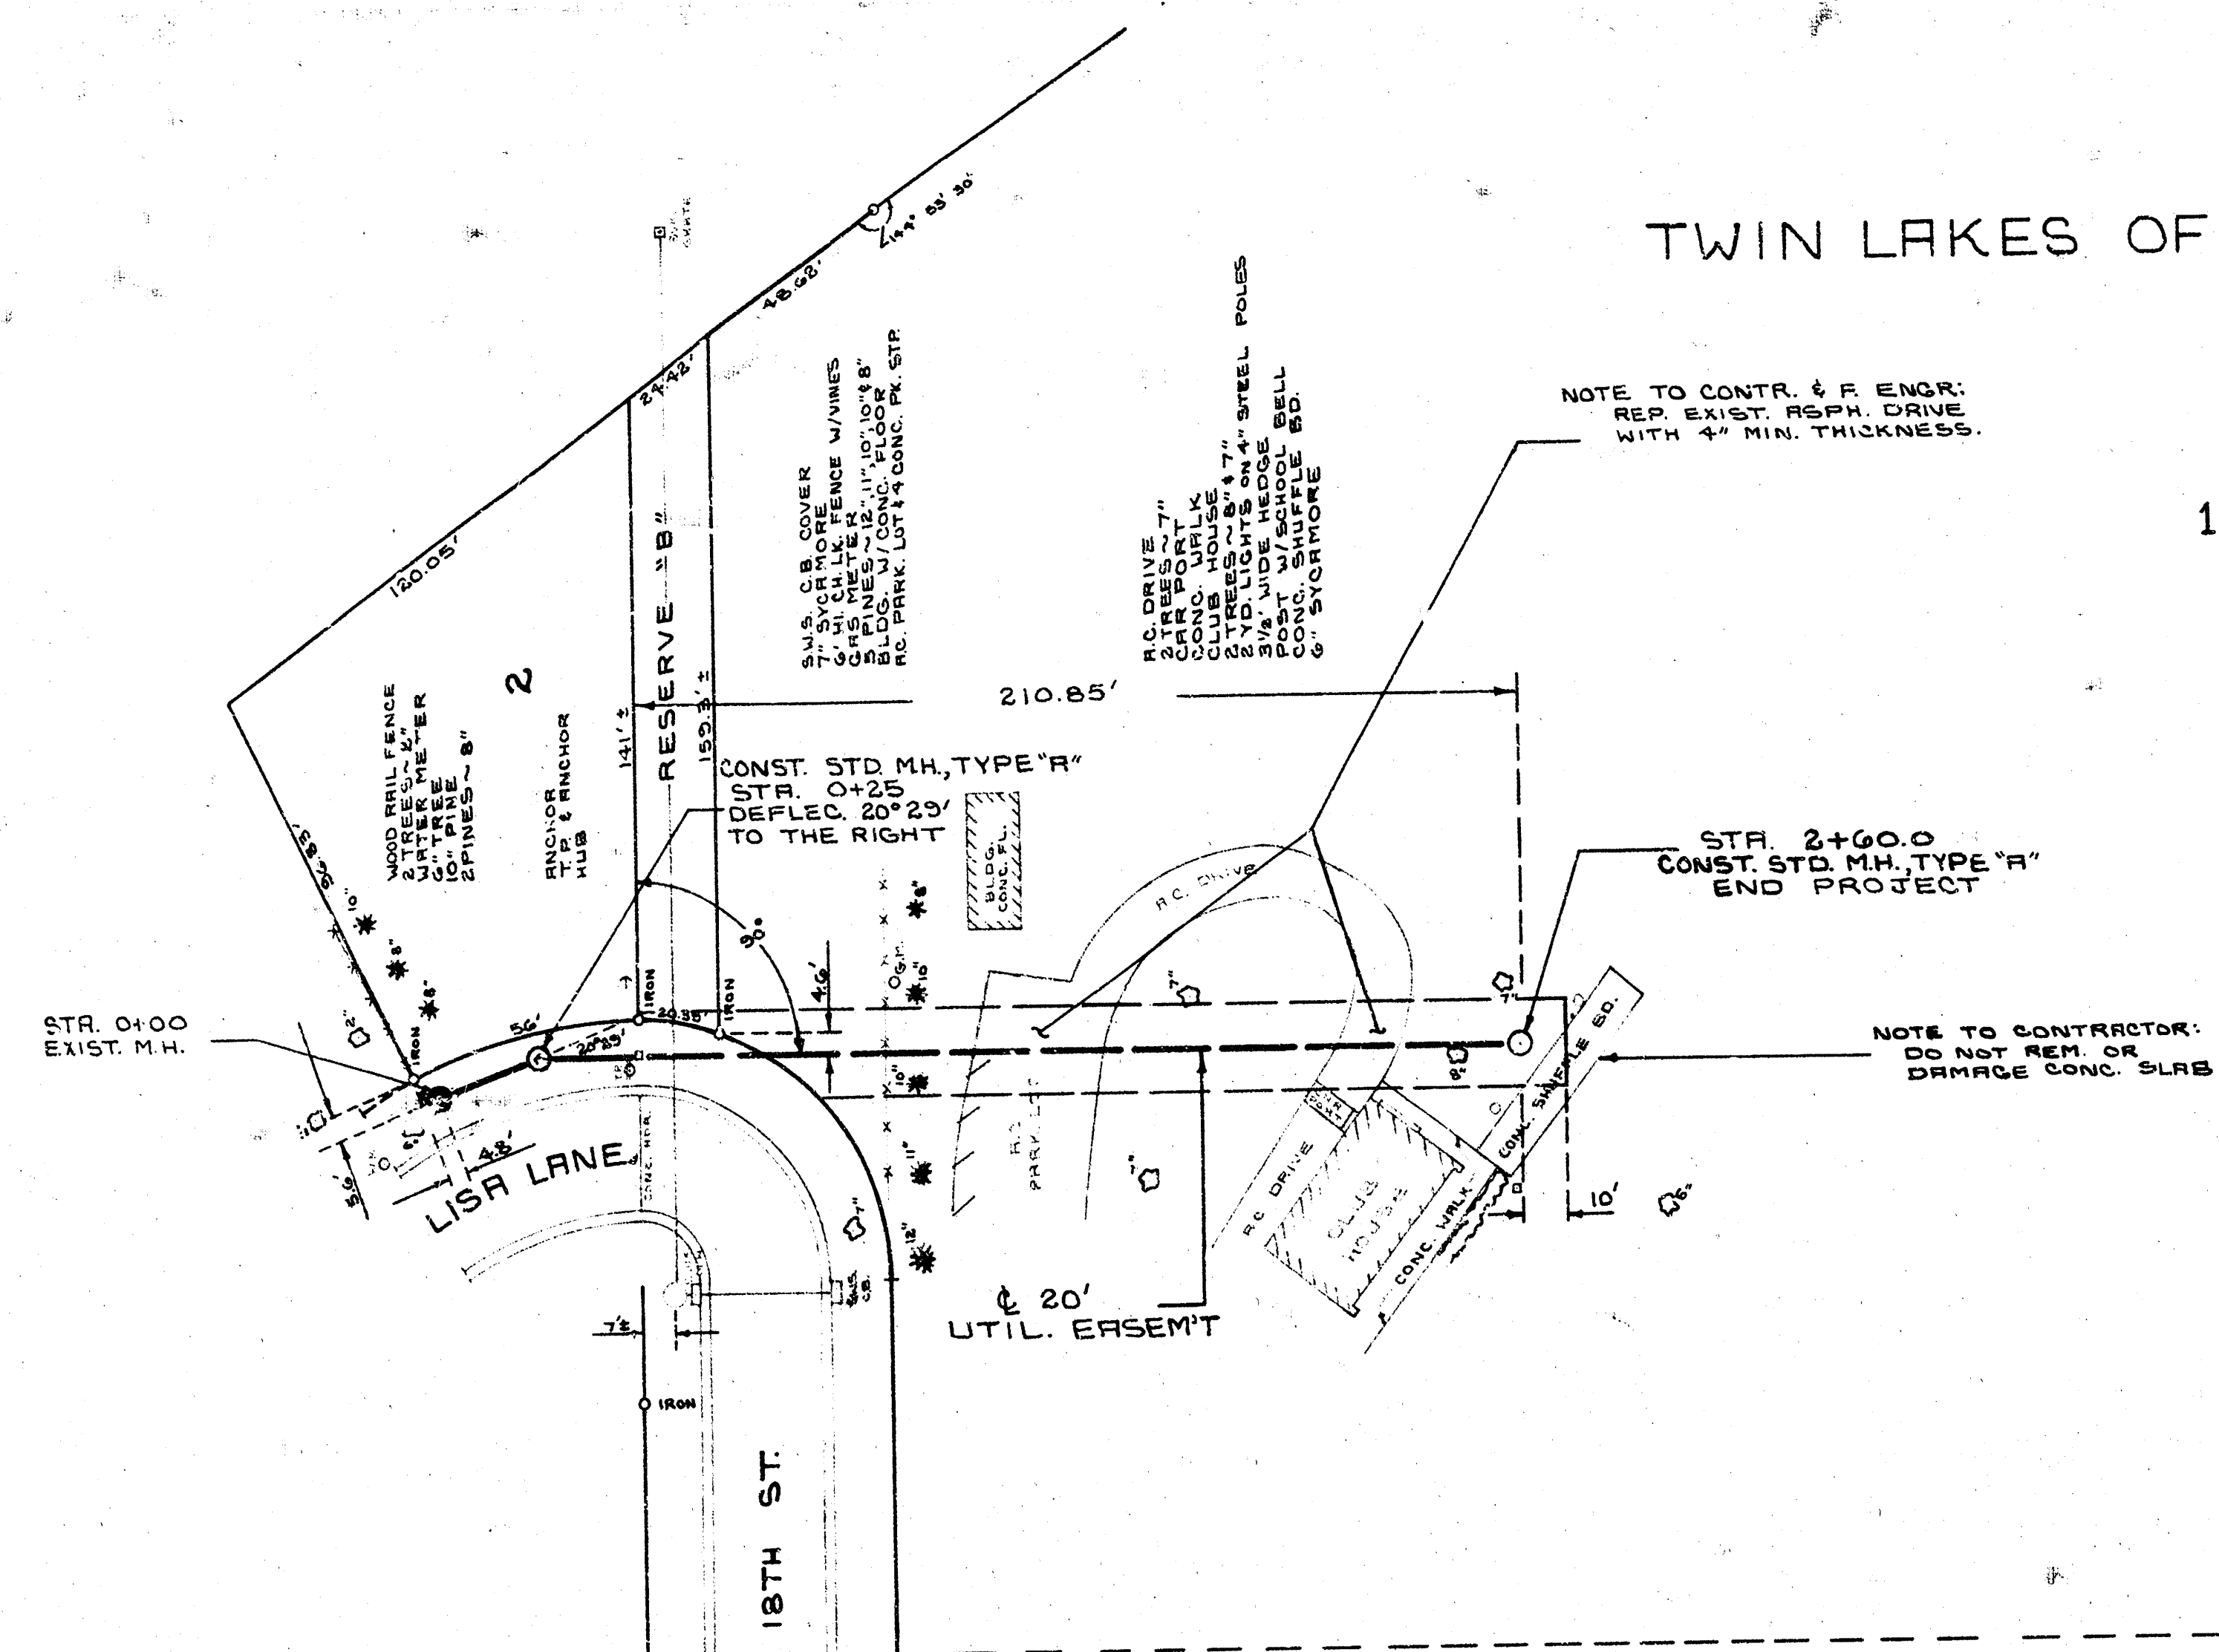

BM #1 ~ 120.935 ~ TOP CB. @ S. END OF SE. RD. 17TH- WOODROW CT.

BM #2 ~ 122.76 ~ TOP S. CB. ON 18TH ST, 21' E. OF C. BASIN, SE. COR. 18TH & LISA LANE DUE N. OF PROP. IRON

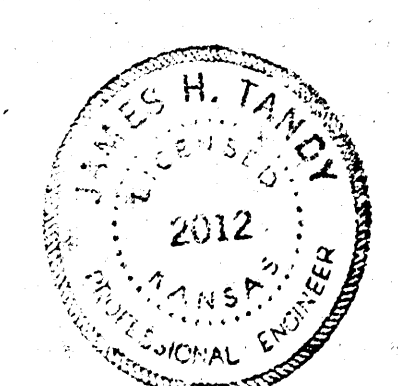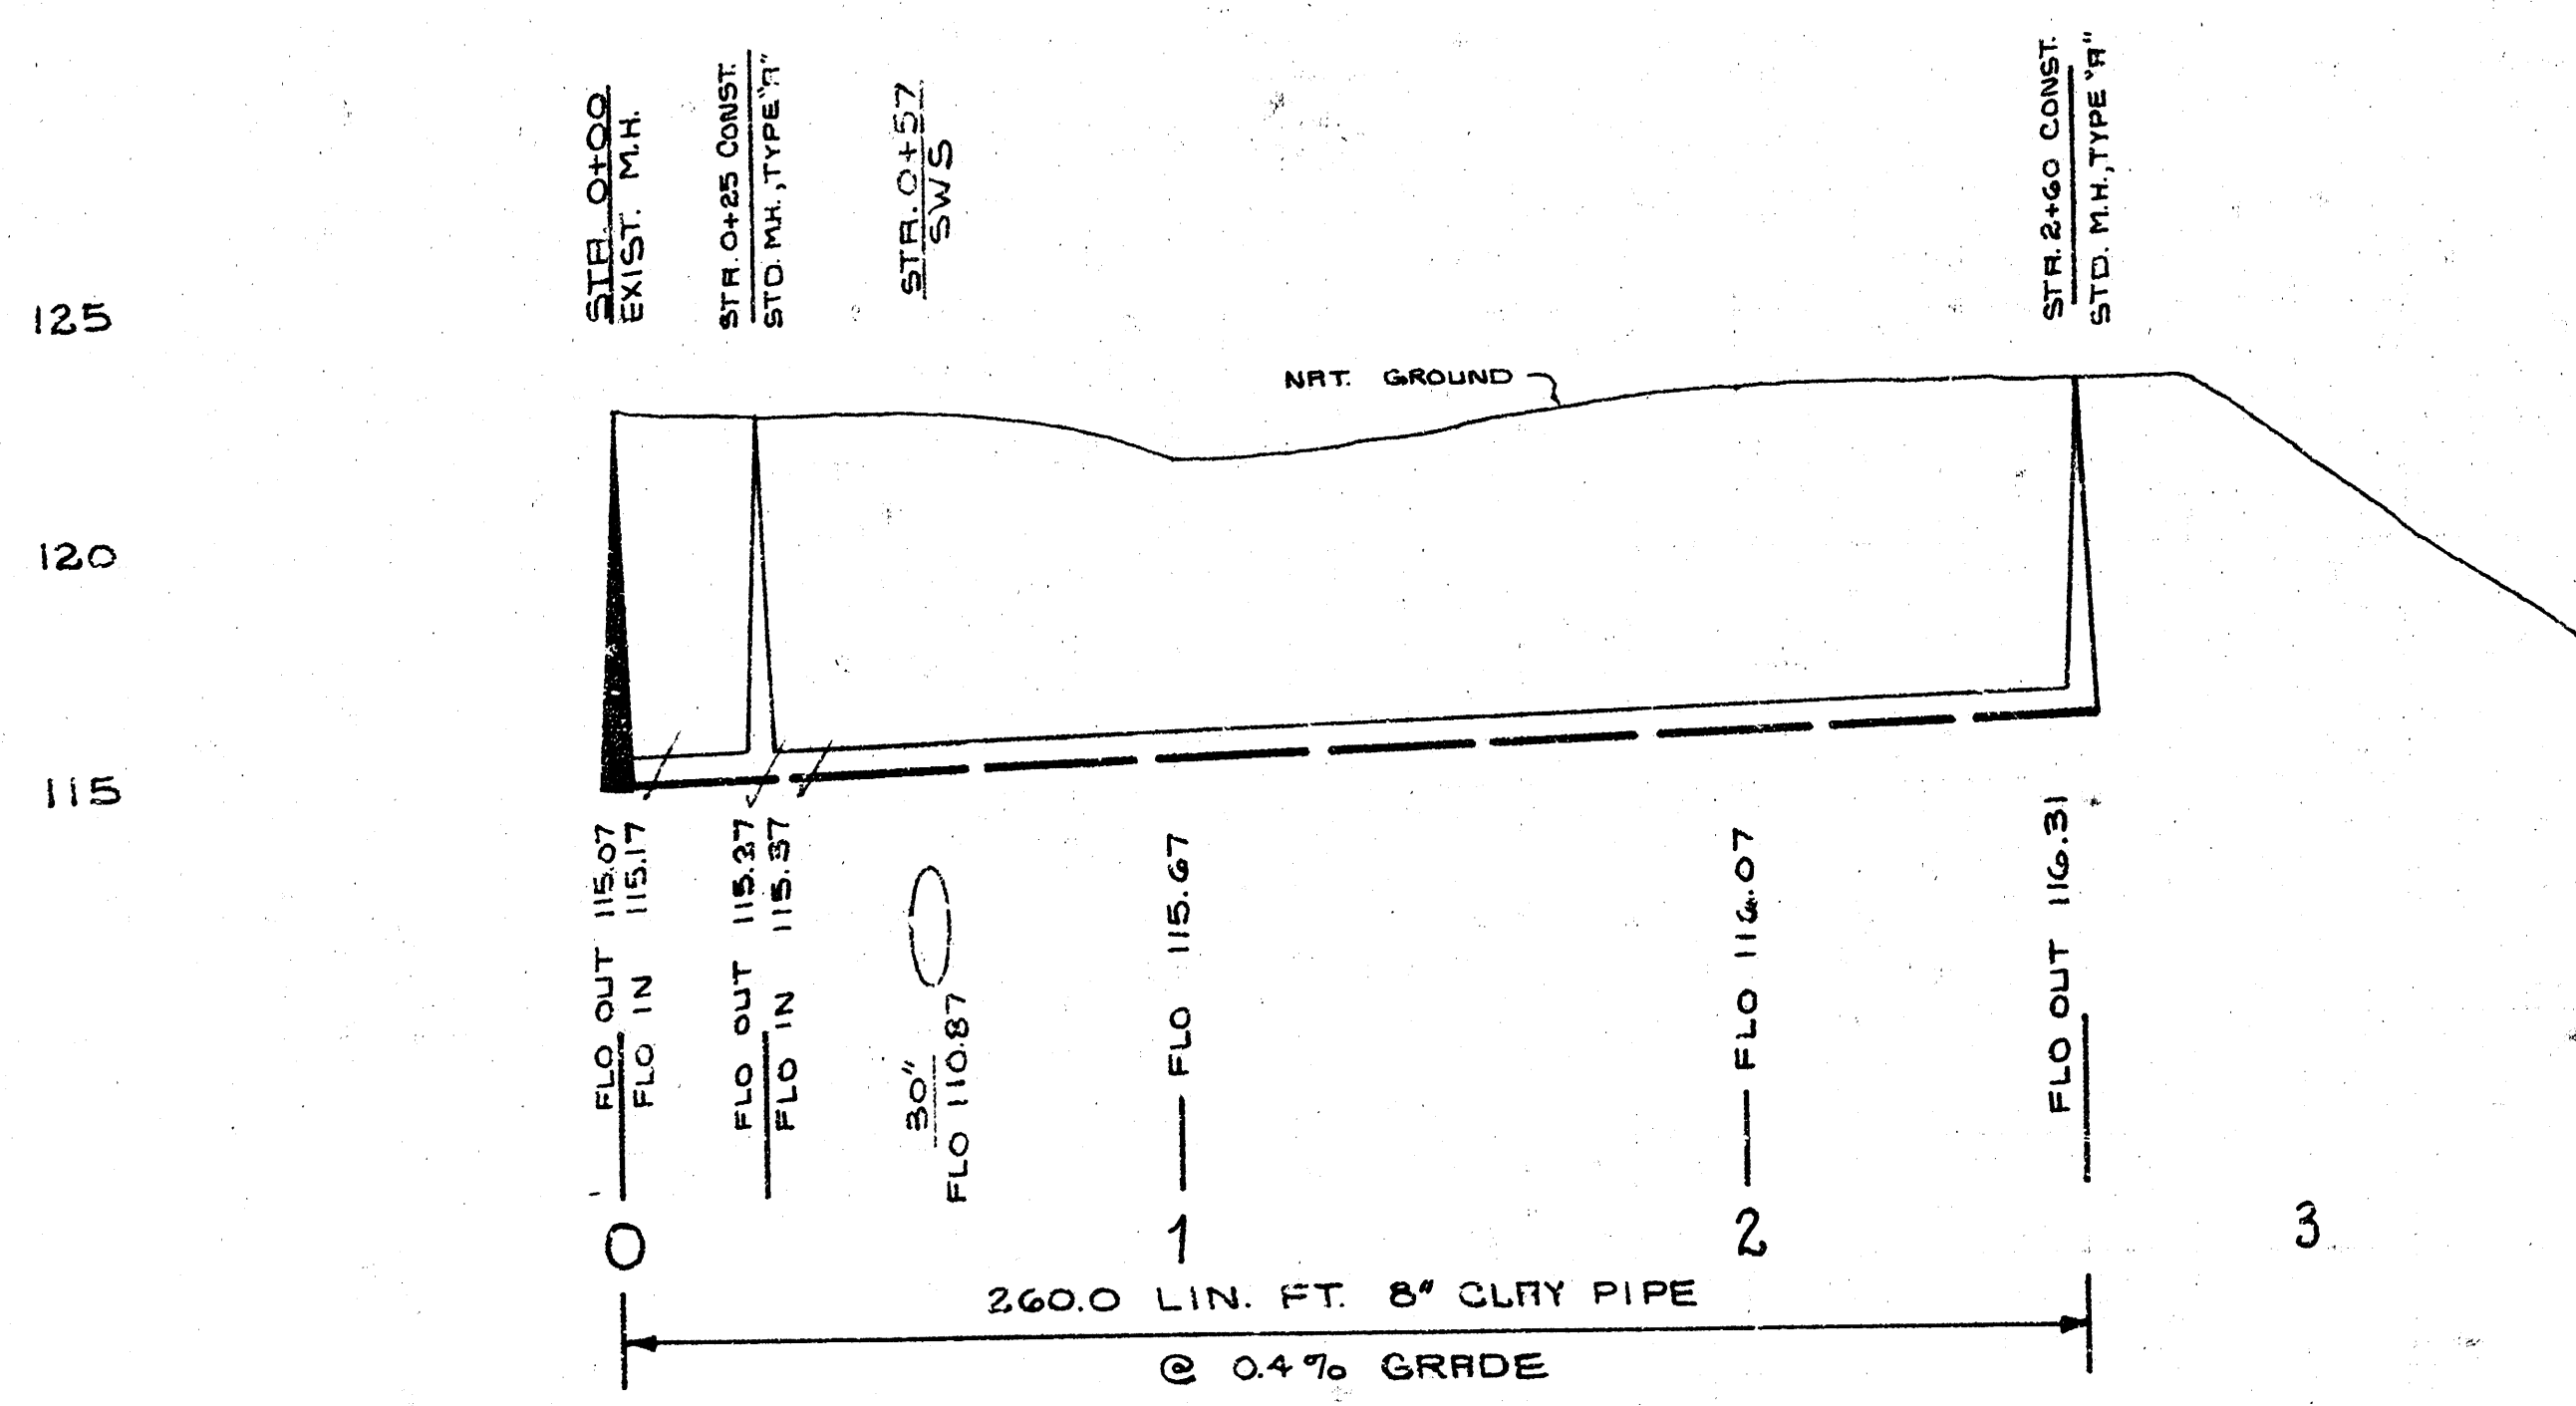

|                 |                       |             |
|-----------------|-----------------------|-------------|
| LAT. 13         | DIST. R               | S.S. NO. 20 |
| CITY OF WICHITA |                       |             |
| R.W. LINN       | CITY ENGINEER         |             |
| DATE MAY, 1972  | PROJ. NO. DBKL 572001 |             |