



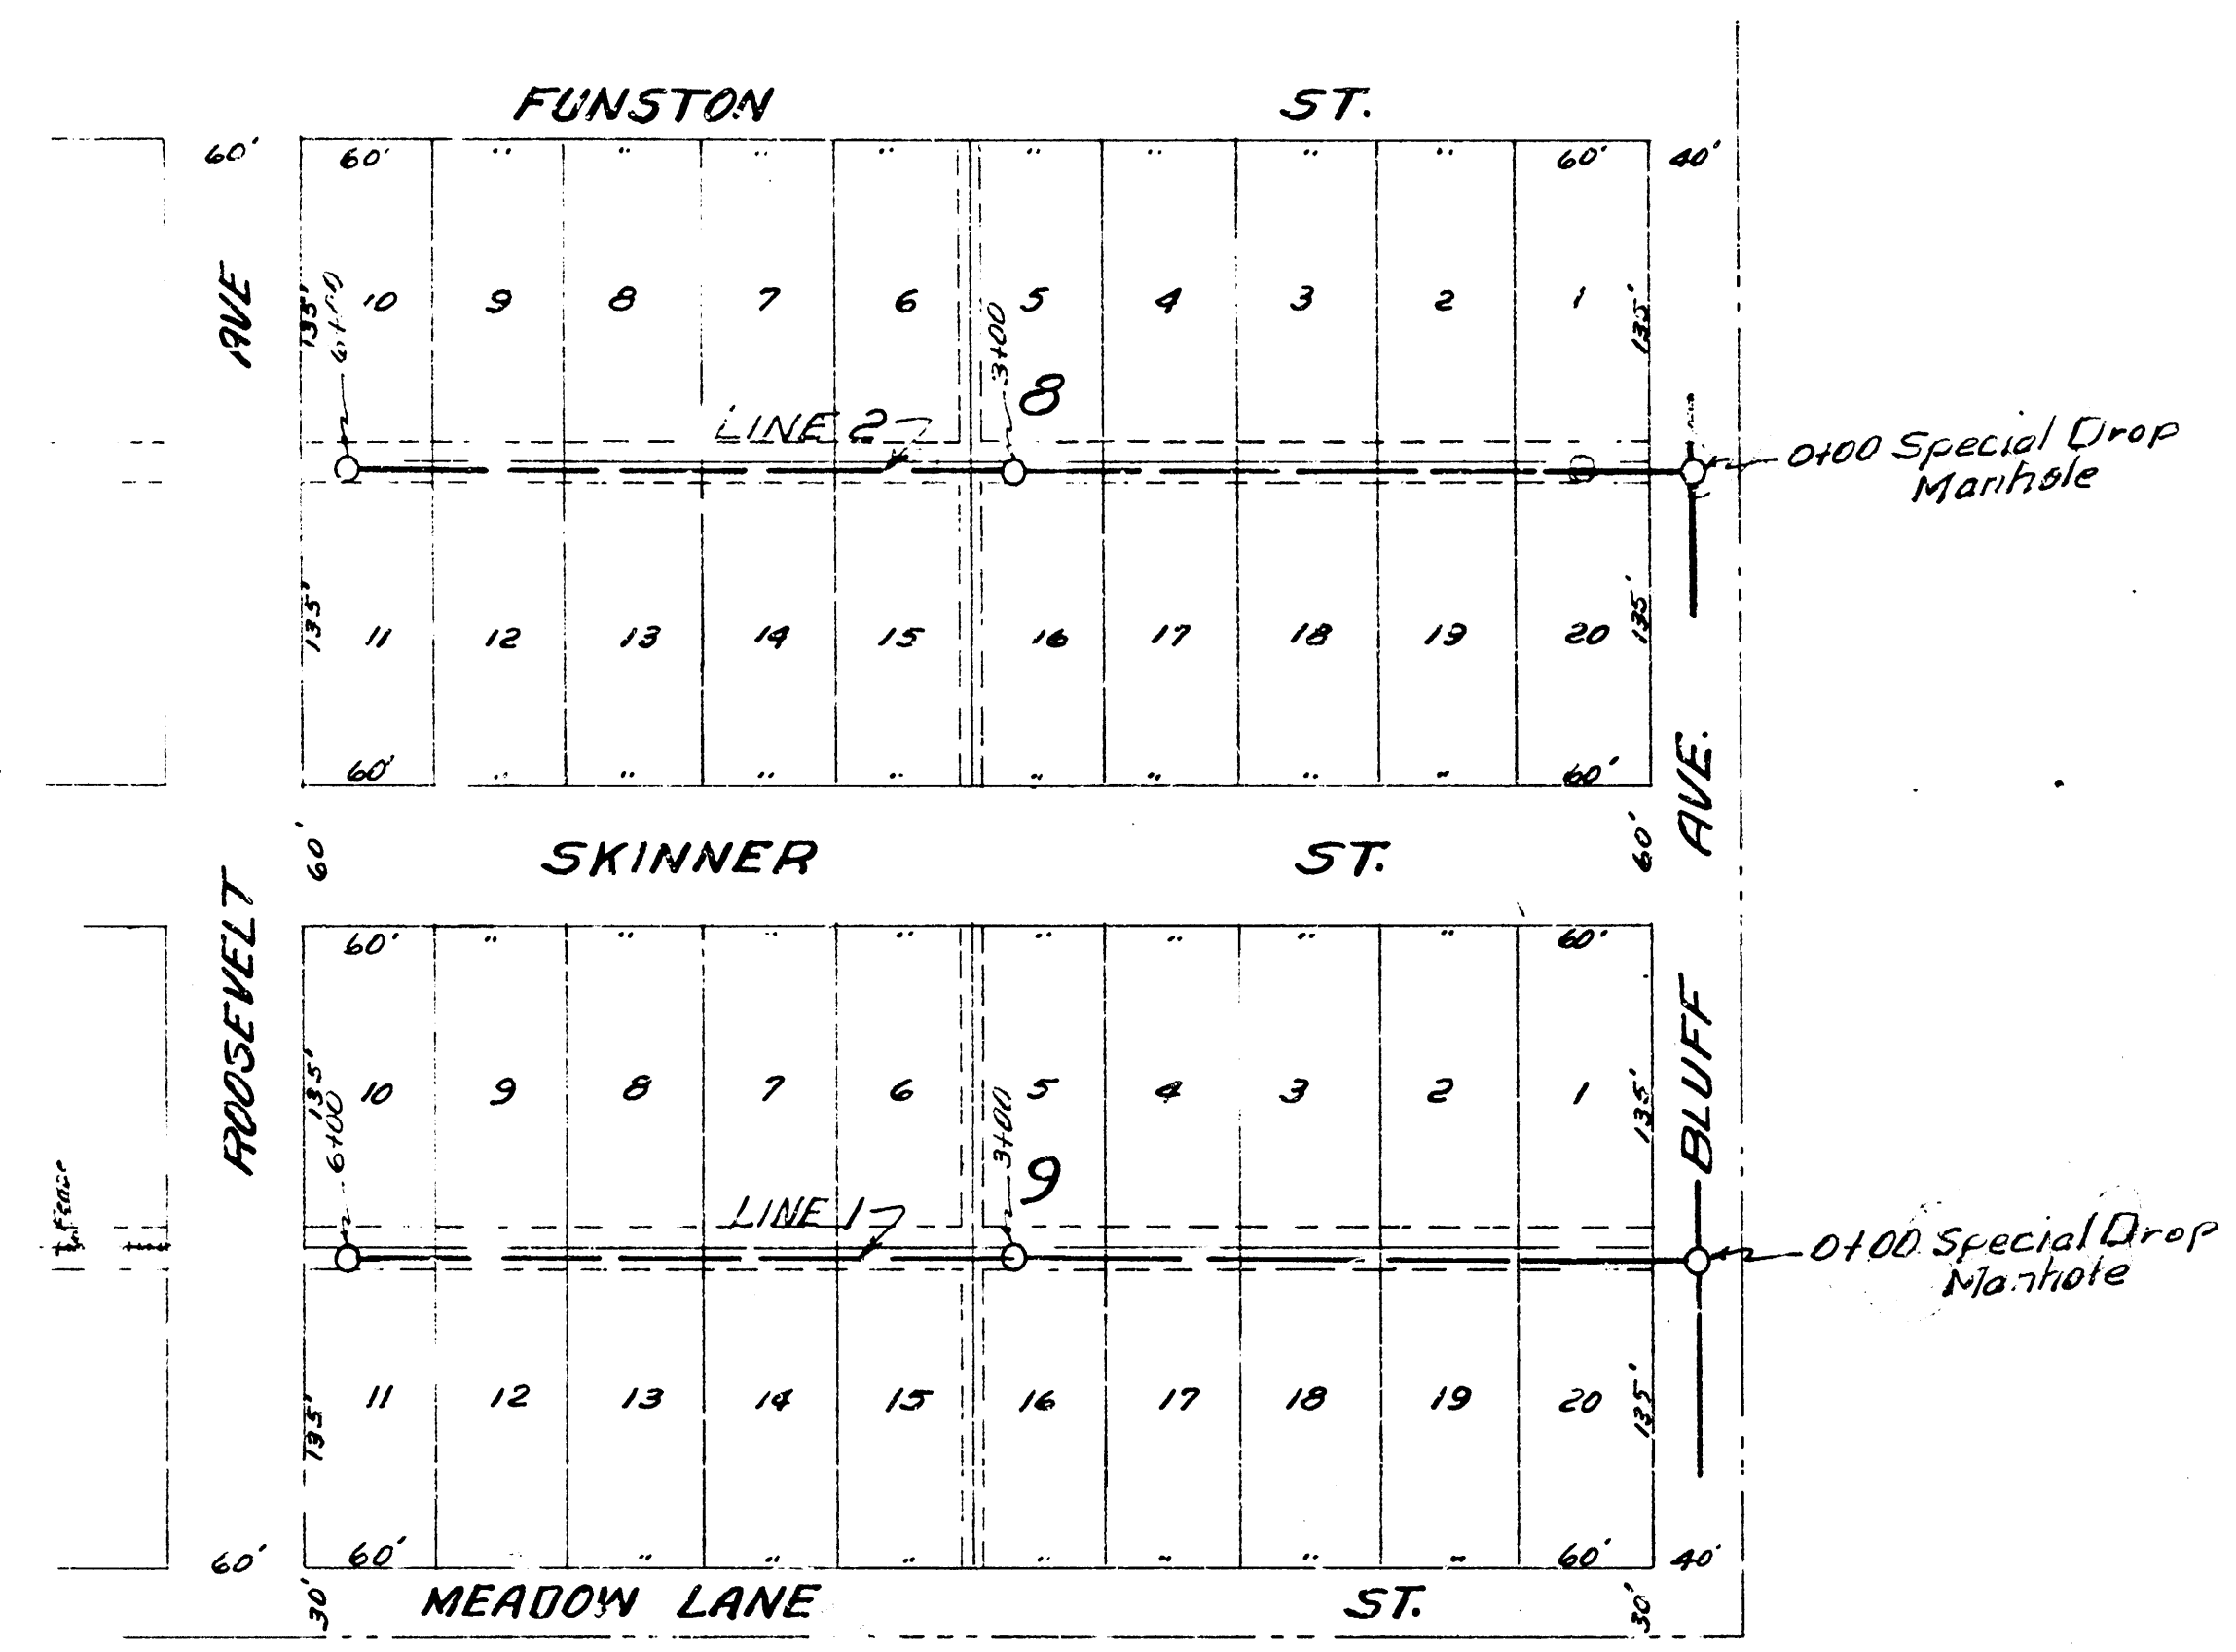


GRAY ADDITION


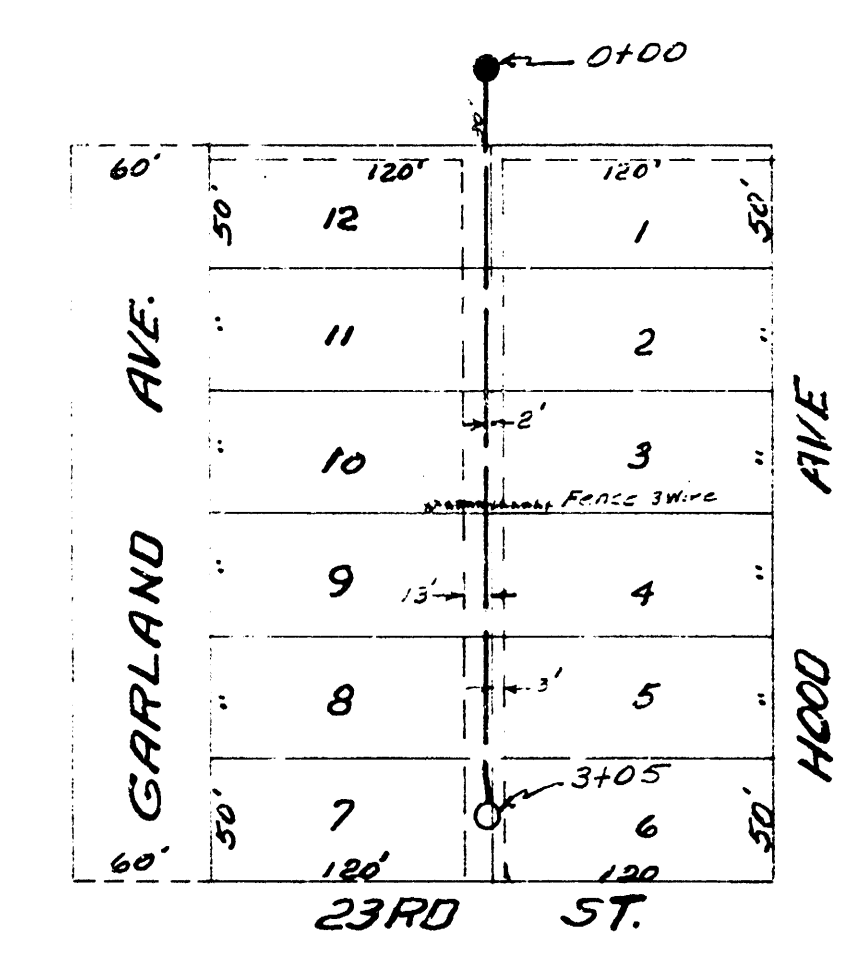


B.M. 136.30 "H" in Ritchie Top of curb east end of radius NE corner Roosevelt & Skinner


1-4-53
Drawn by
Checked by
Beck No.

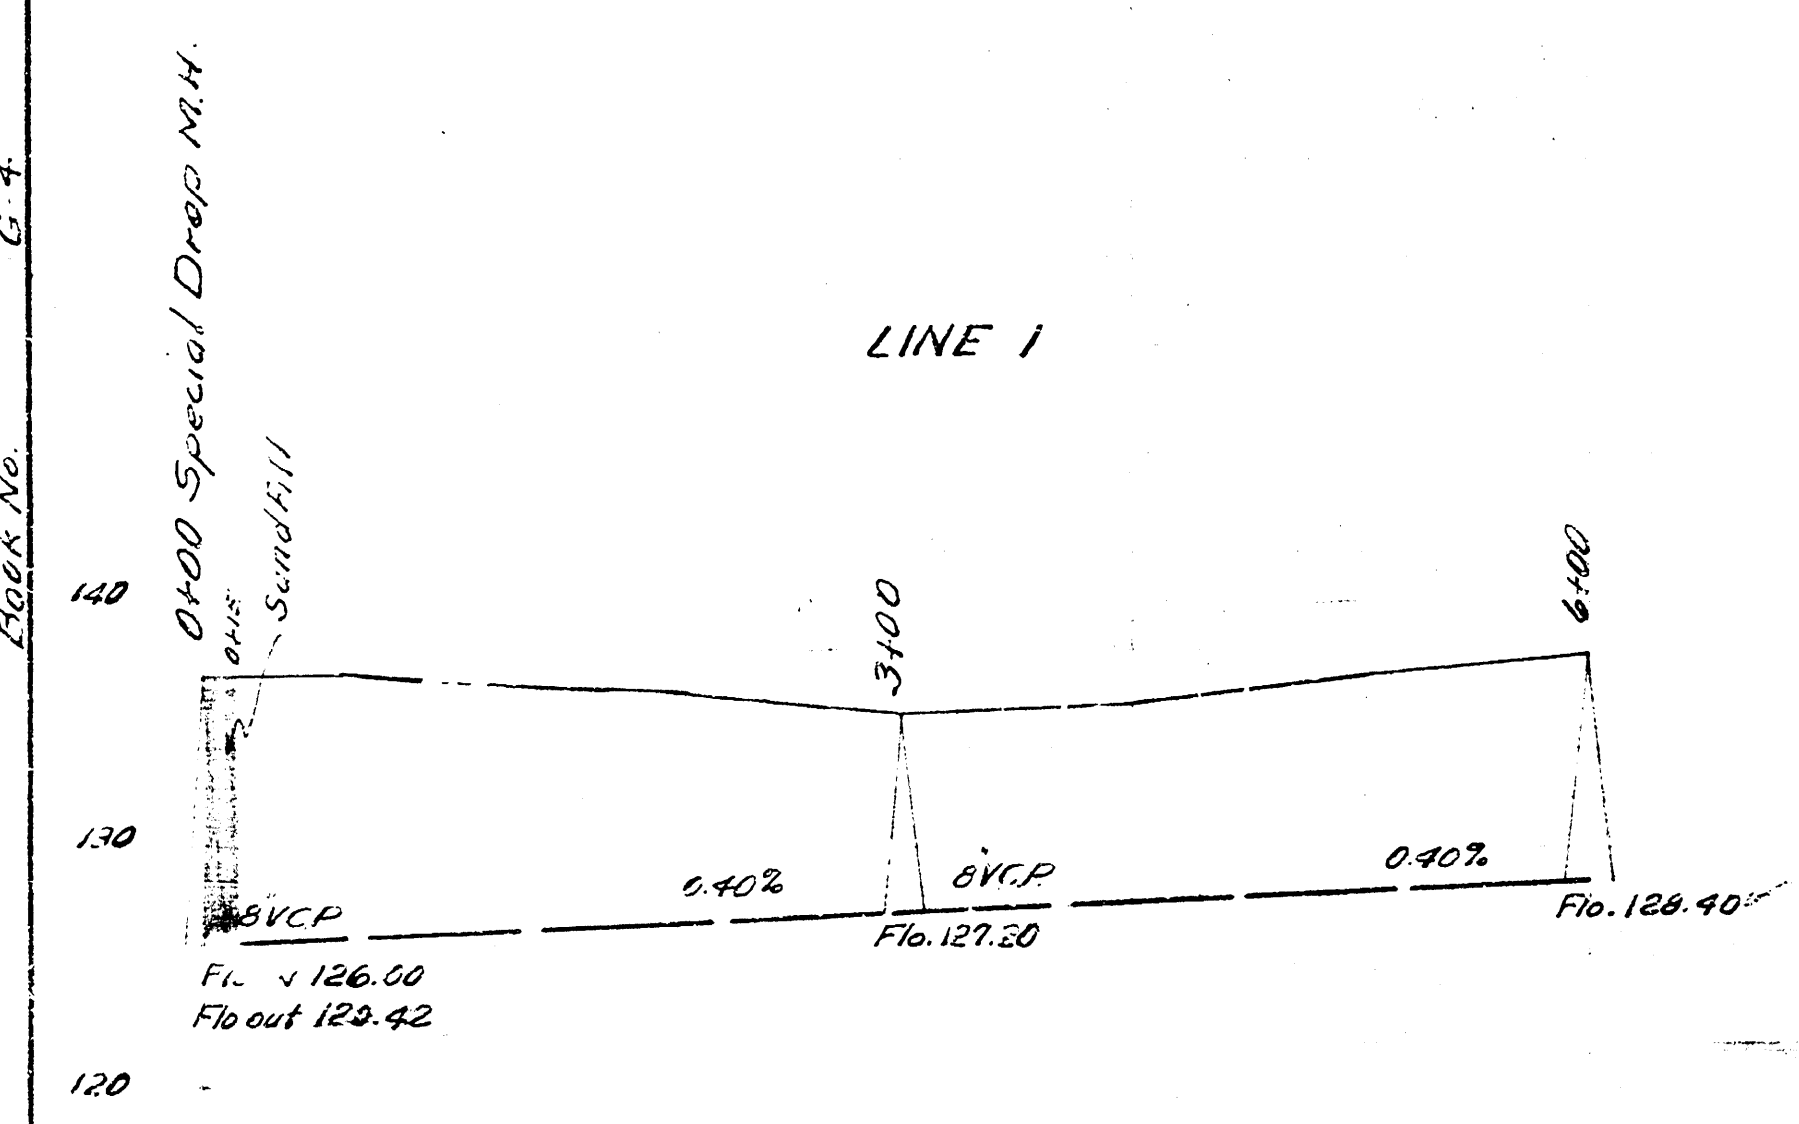

1-4-53
Drawn by
Checked by
Beck No.

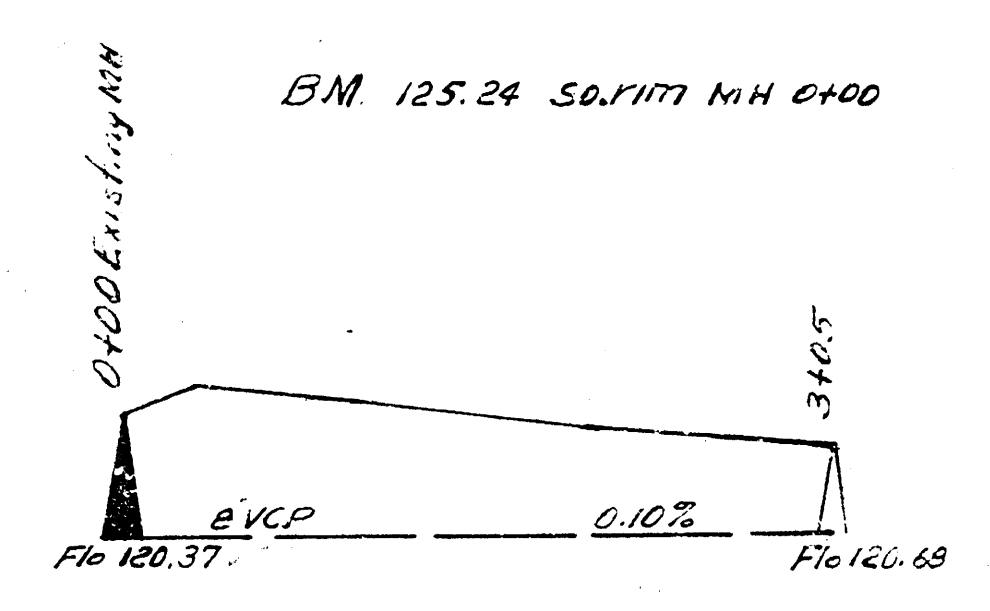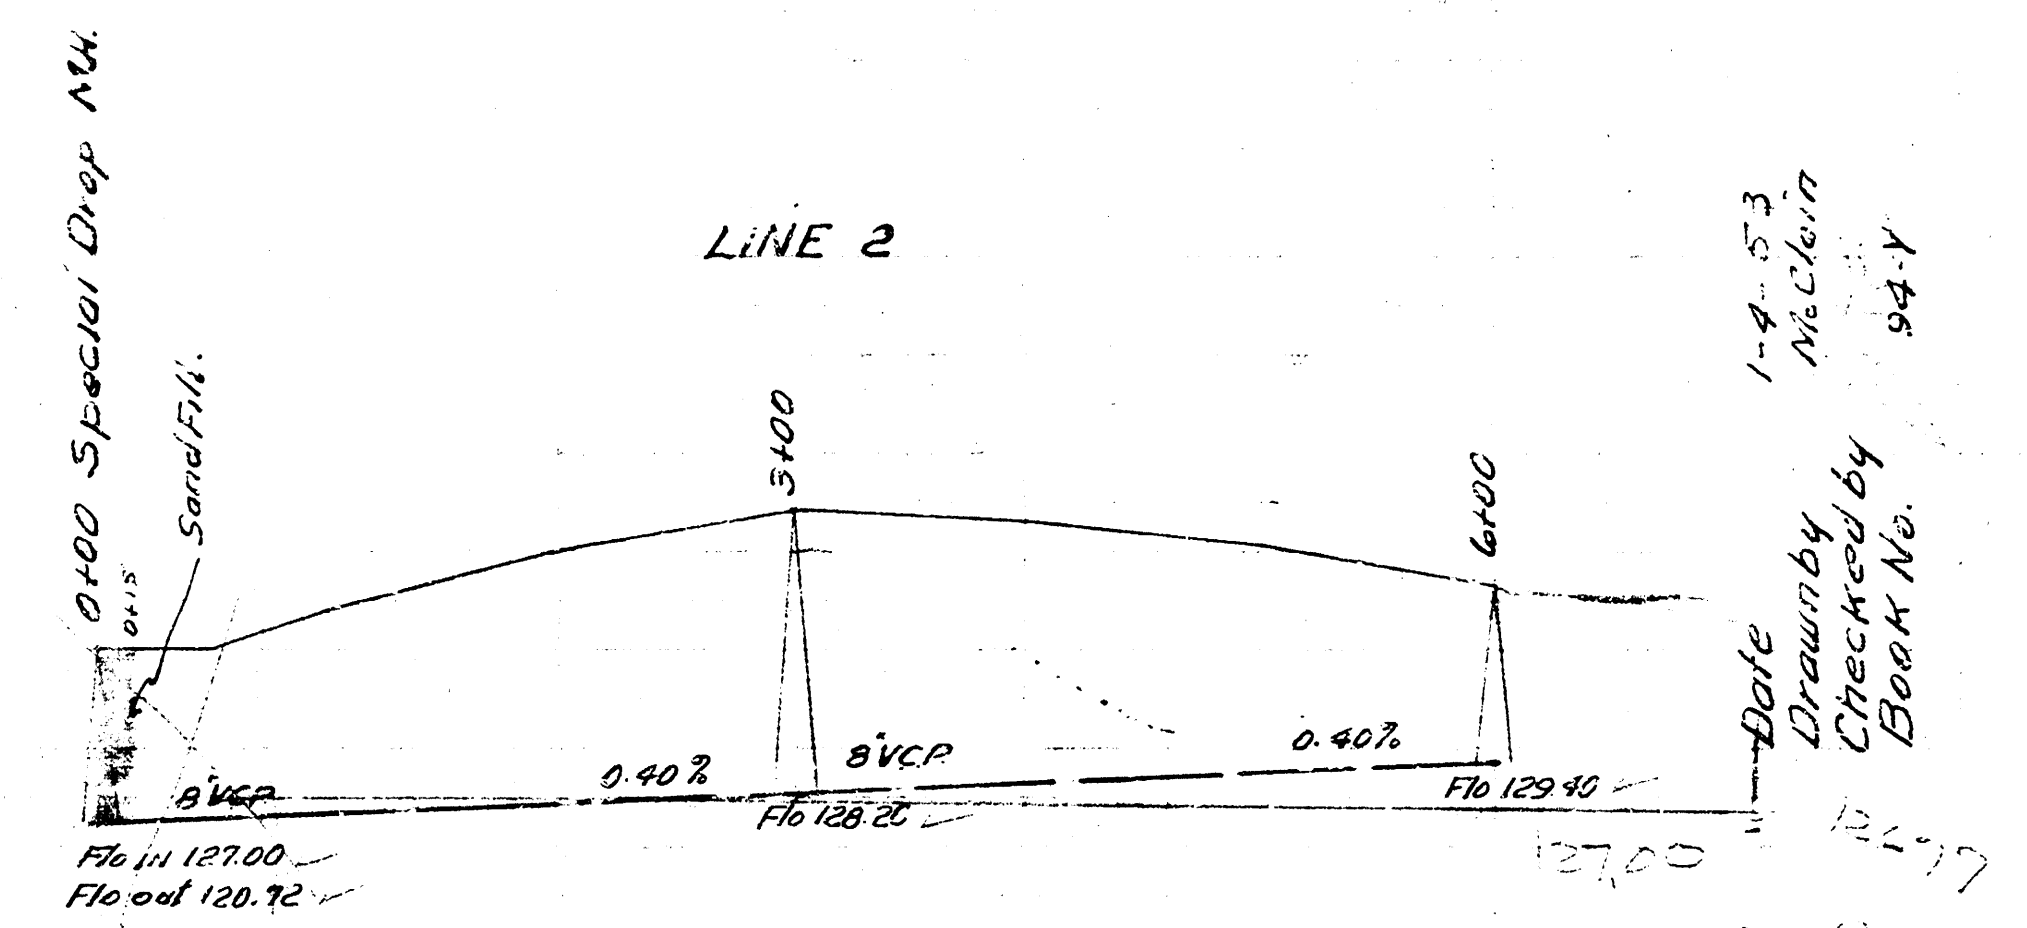

LAT. 28. DC. 2 SS. 12
CITY OF WICHITA KANSAS
BESMITH CITY ENGINEER
Proj. No. C-22-96

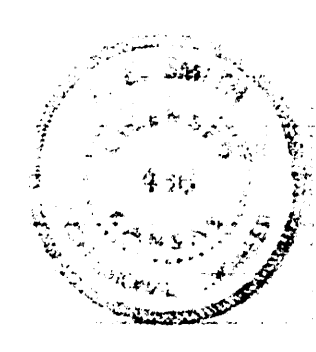

LAT. 2. DIST. T. SS. 20
CITY OF WICHITA KANSAS
BESMITH CITY ENGINEER
Proj. No. C-23-1

