


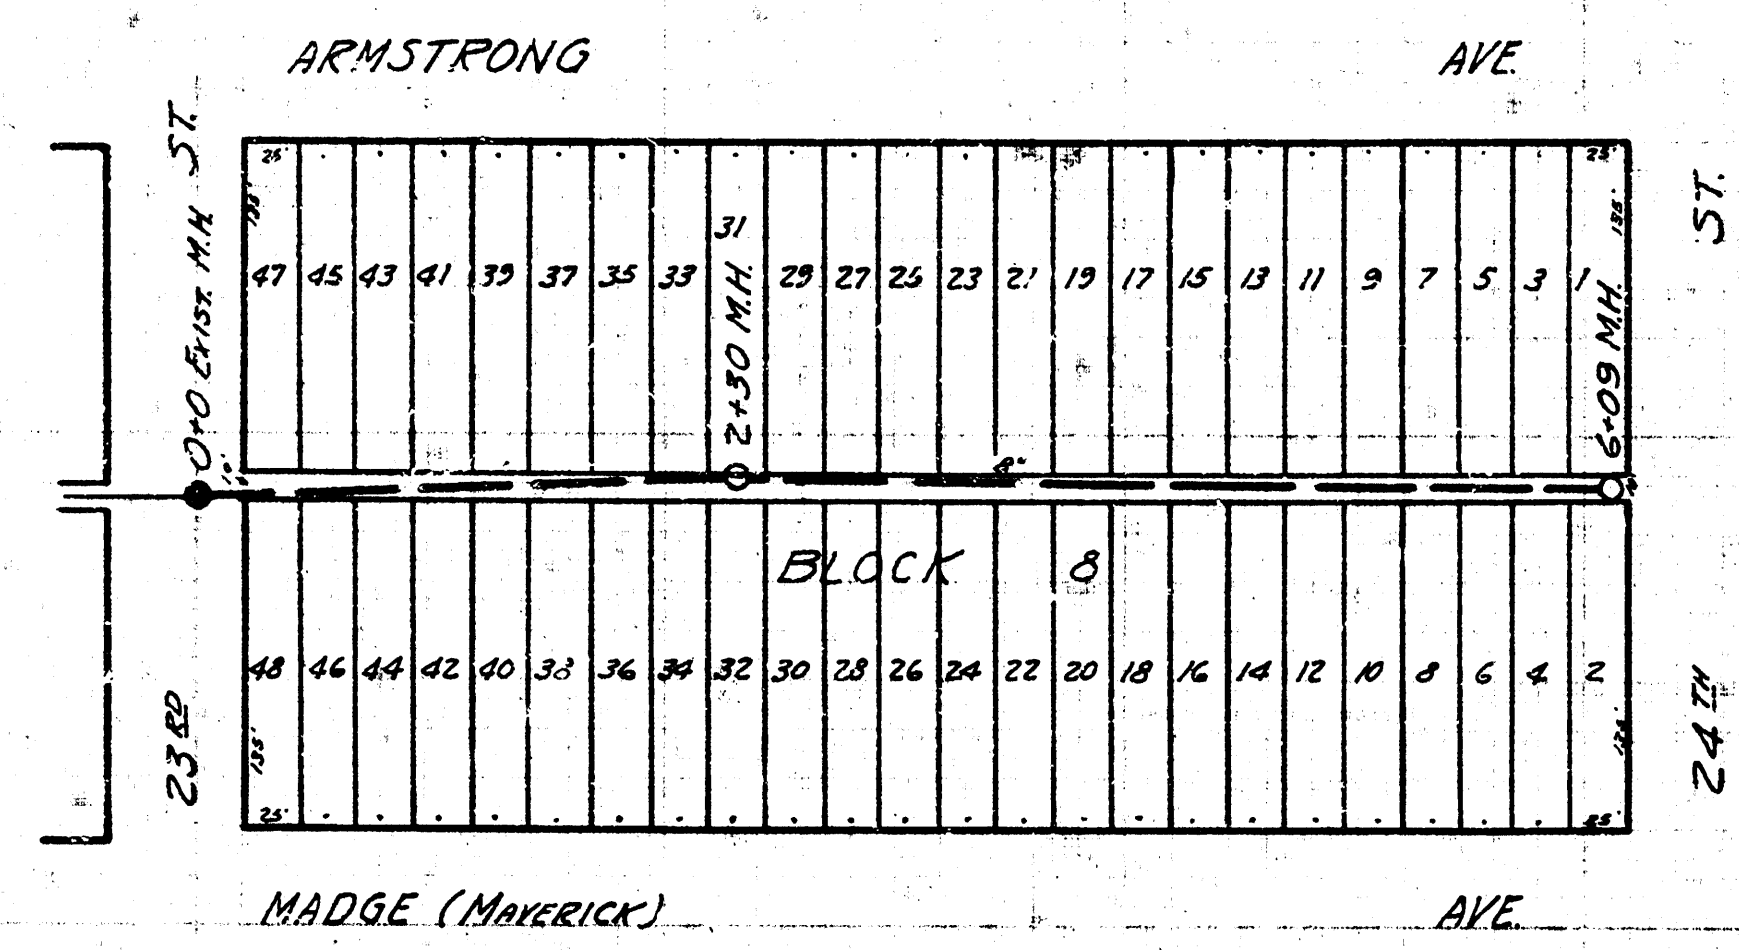
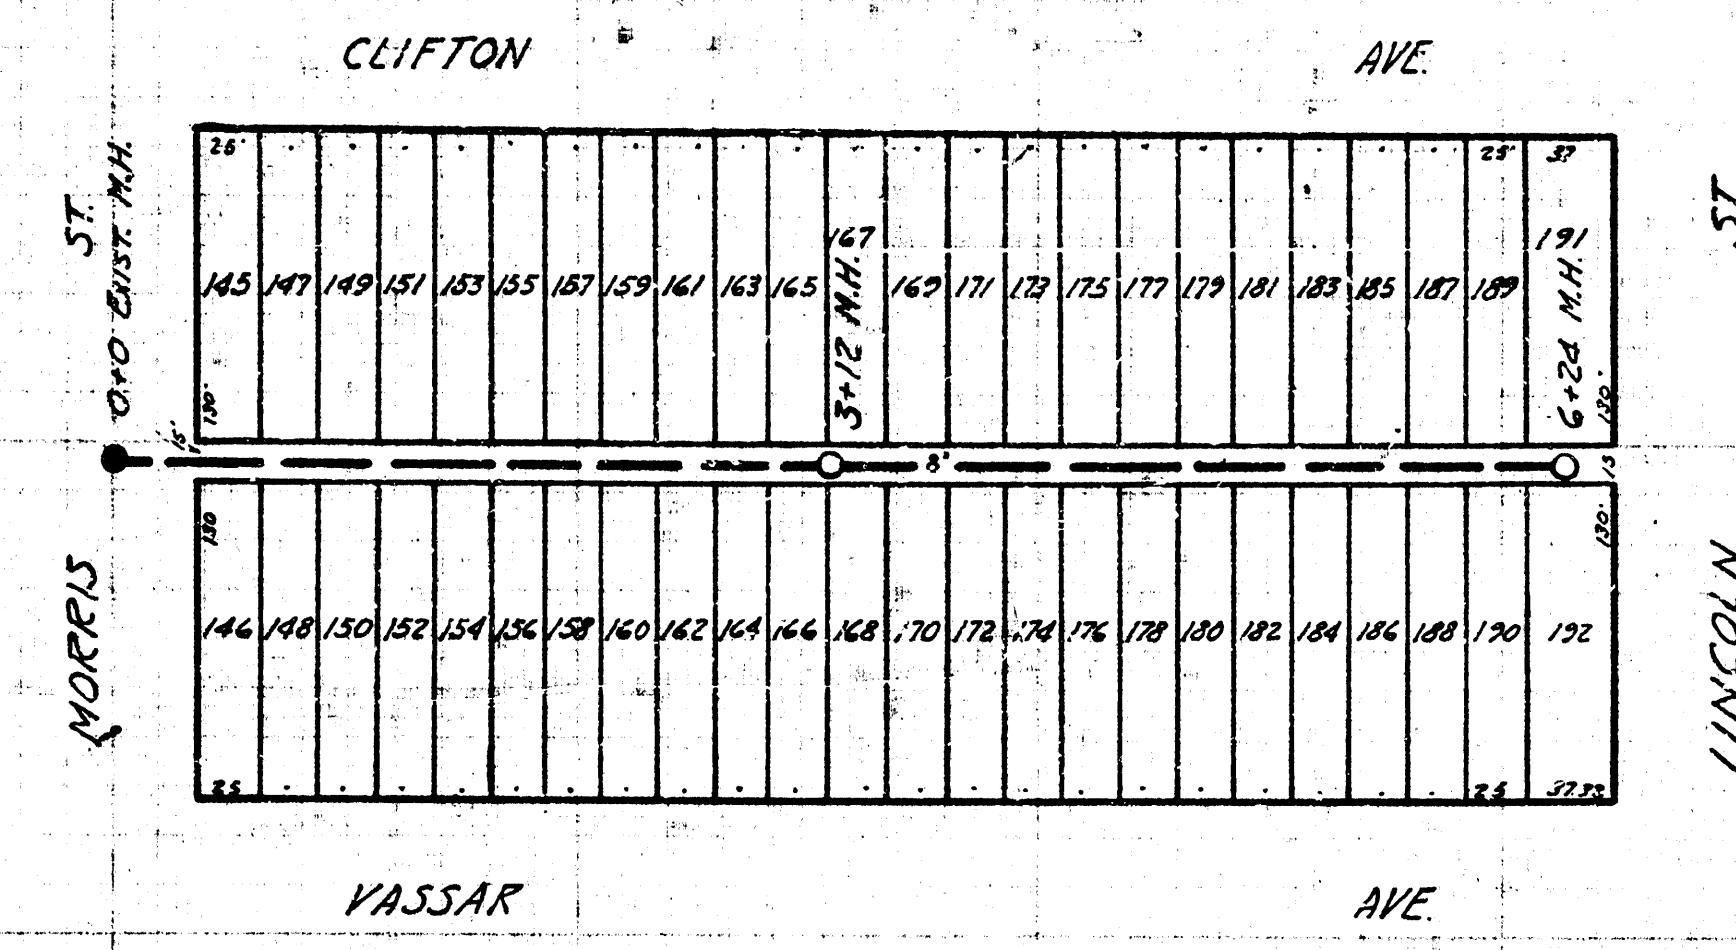


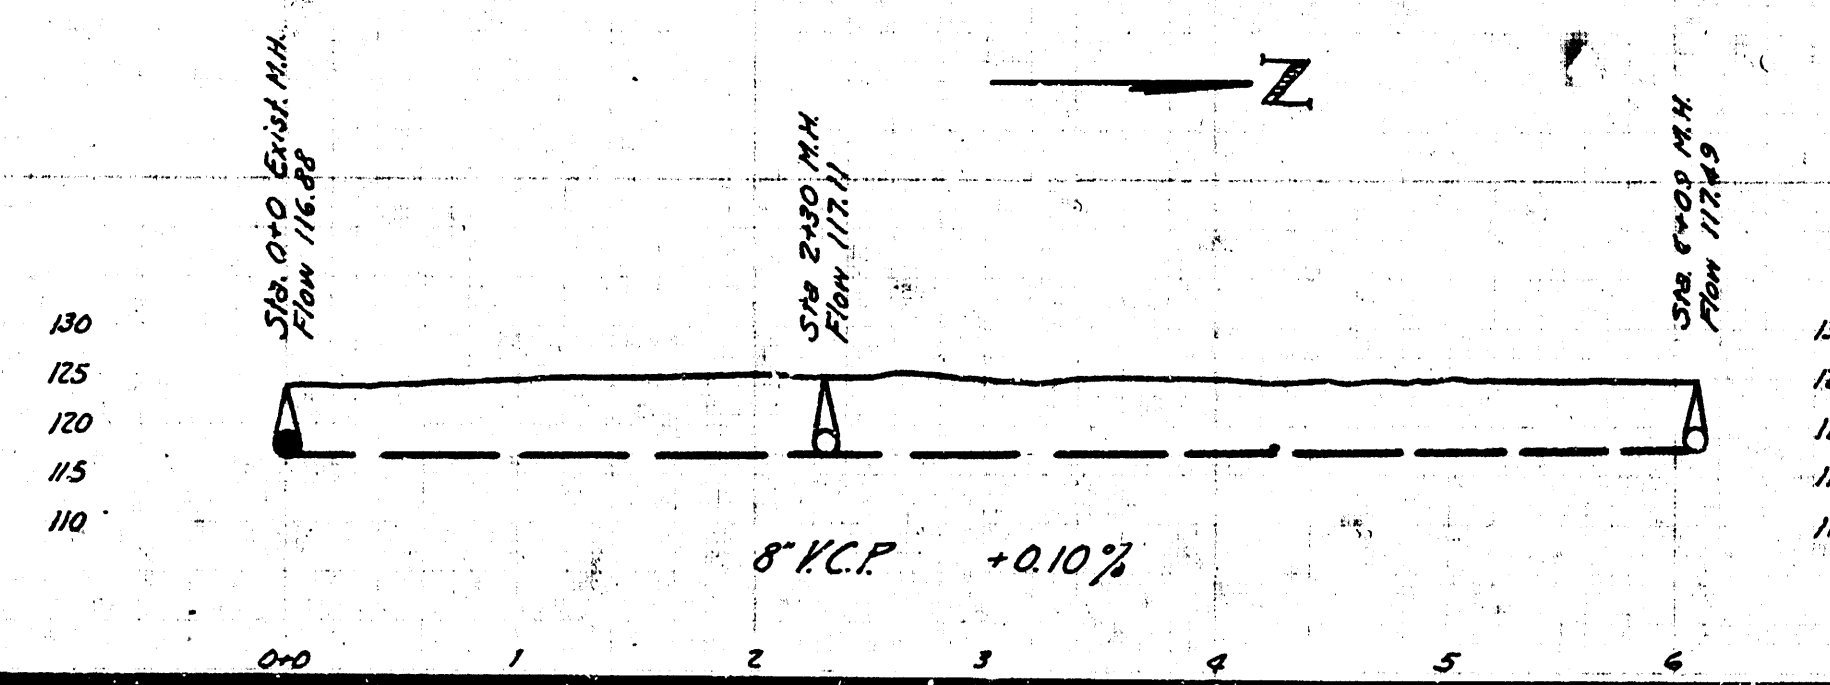


LAT. N. DIST. T. S.S. #20
PROJECT C 26-16

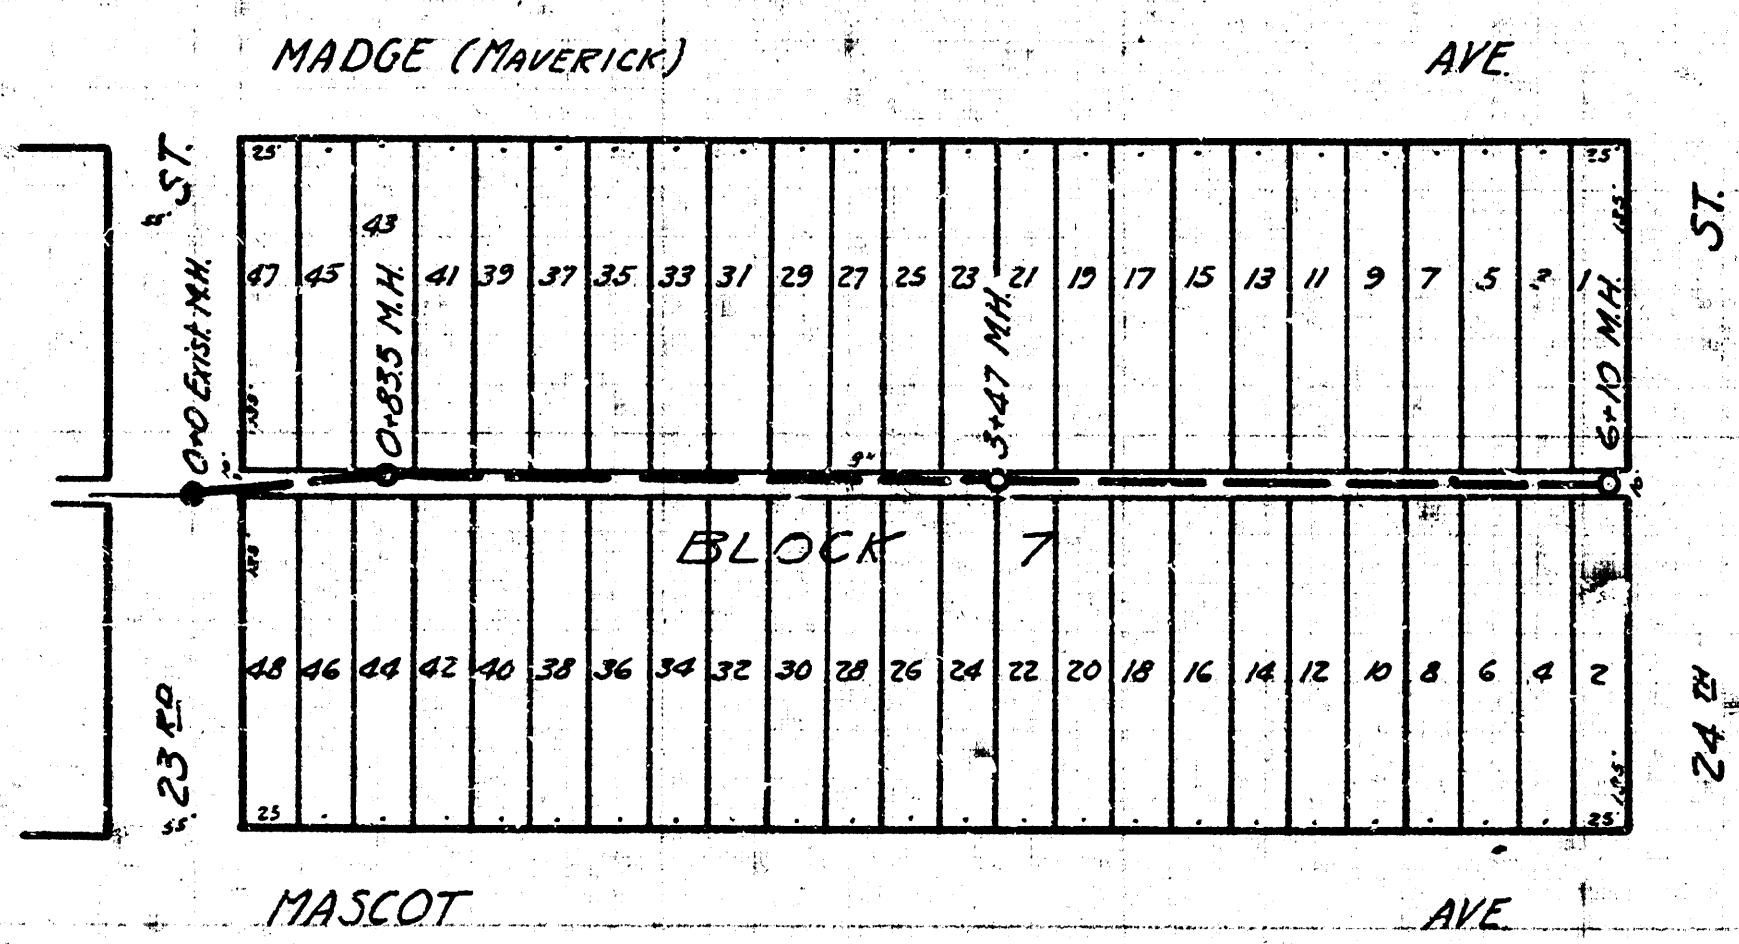


LAT. 7, DIST. 6, S.S. #12
PROJECT C 26-22

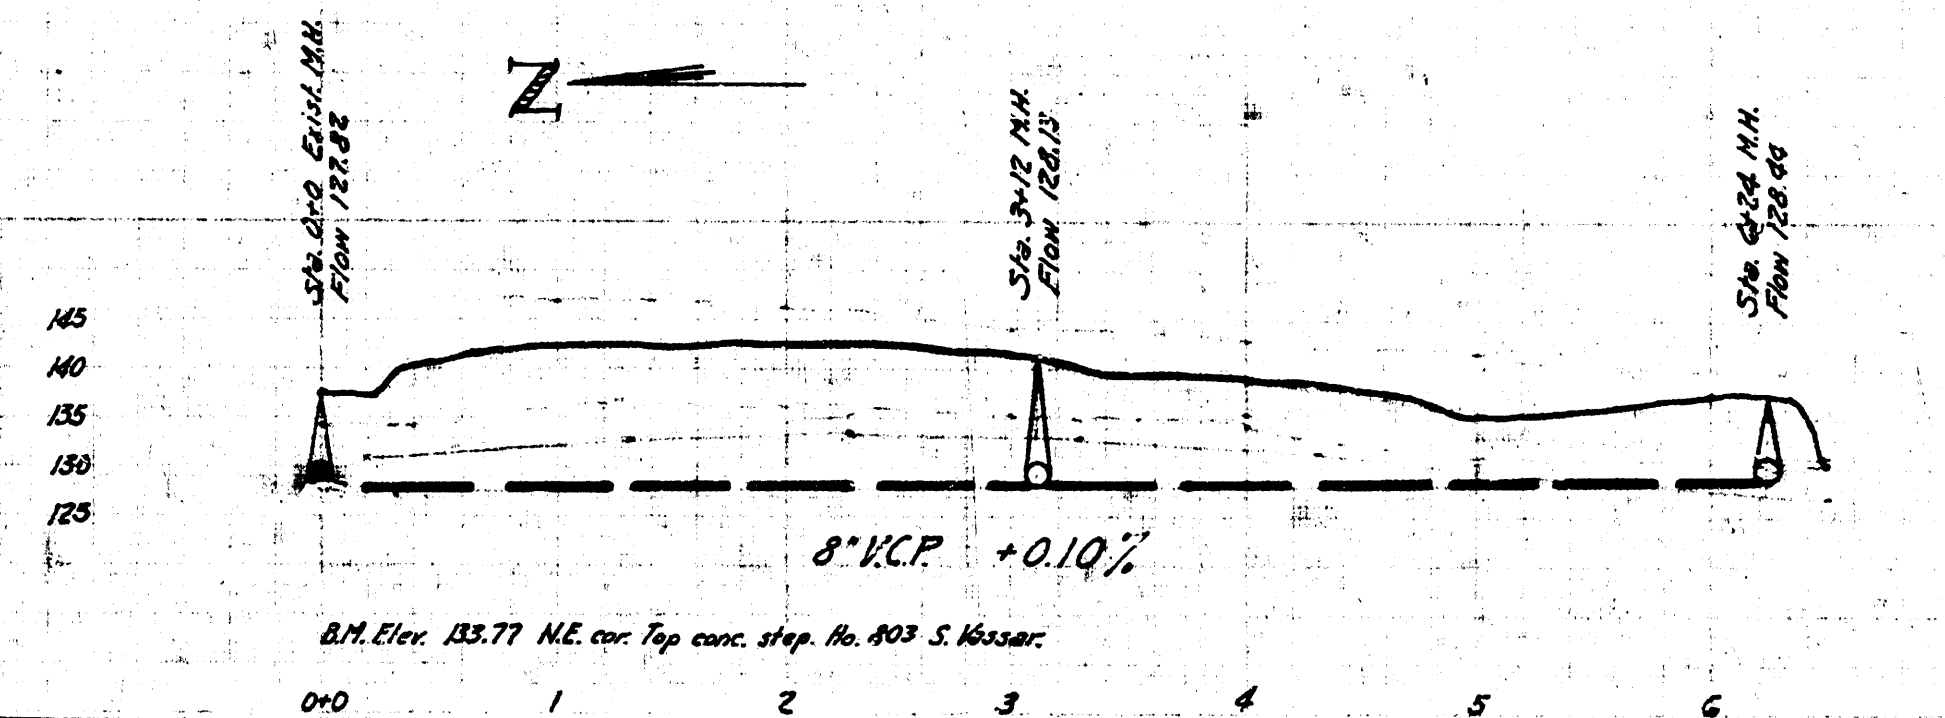


LAT. M. DIST. T. S.S. #20
PROJECT C 26-14

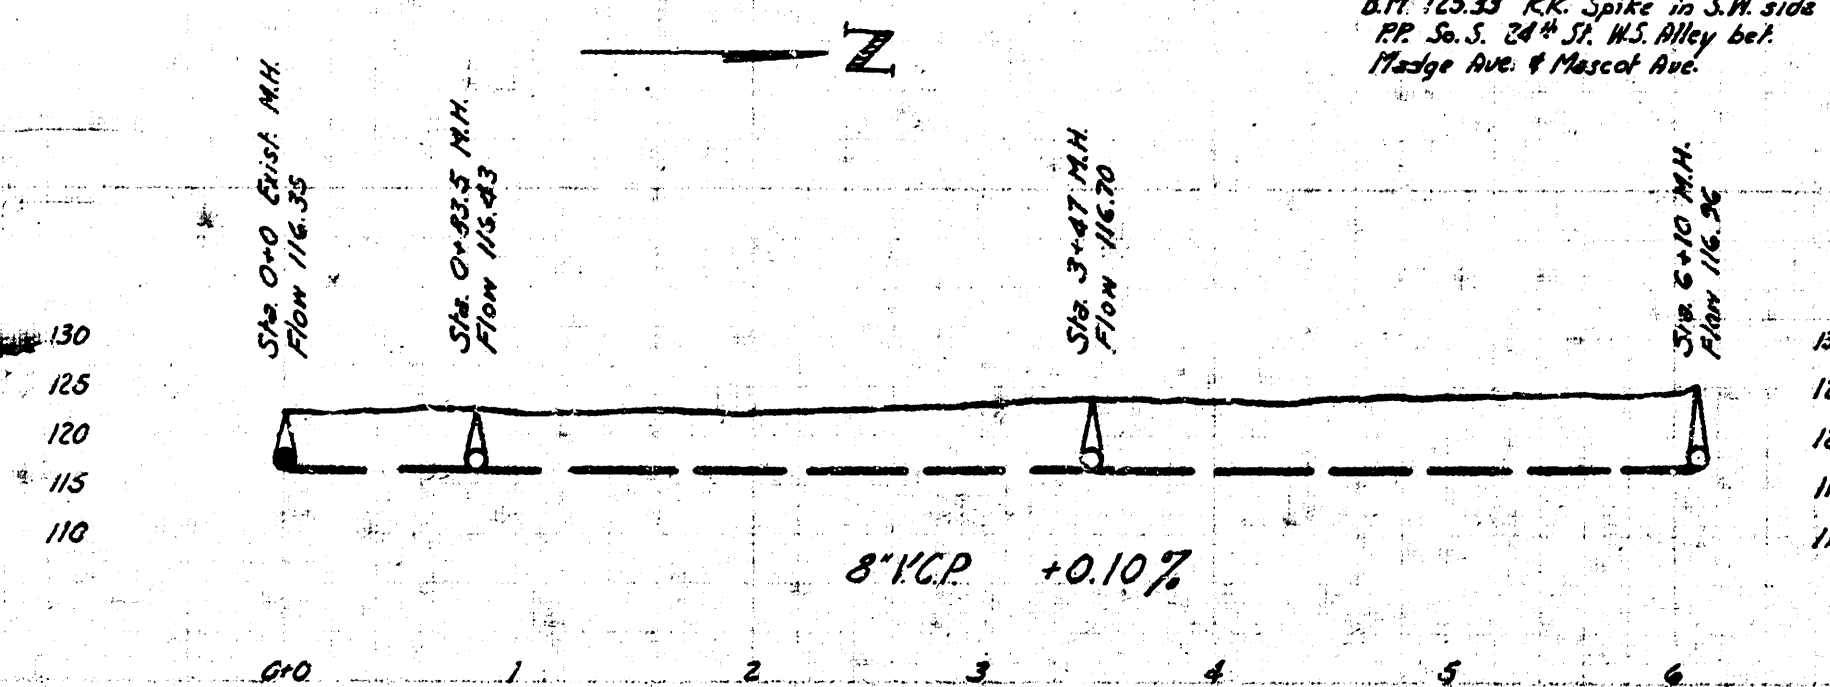

B.M. Elev. 122.94 Spikes in side line on S.S. 20° 32' 4" N 88° 5' E Pennsylvania Ave.

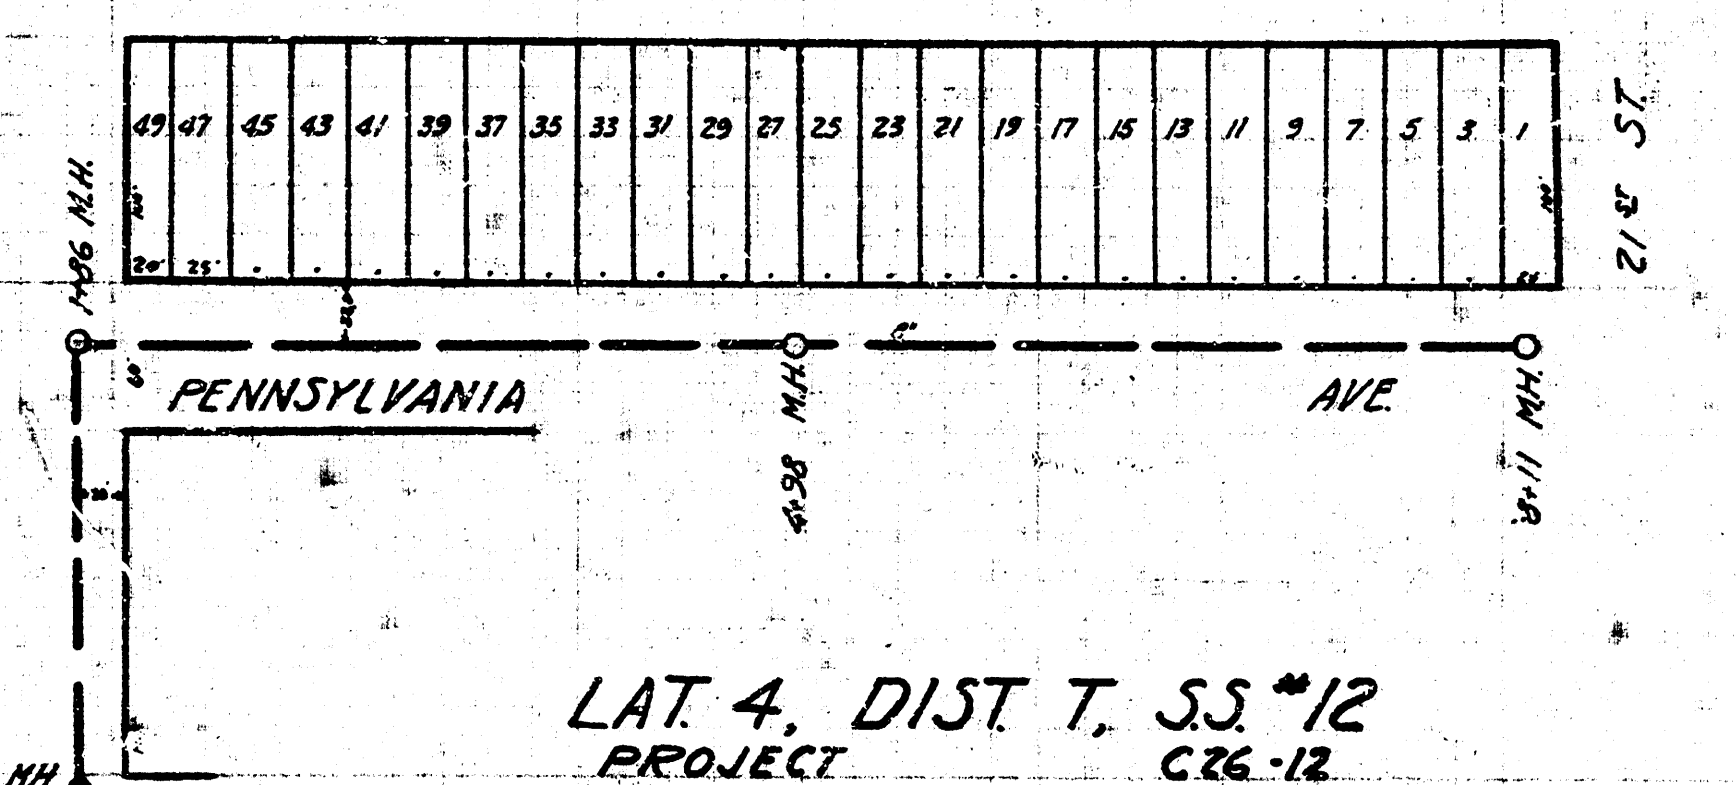

LAT. 4, DIST. T. S.S. #12
PROJECT C 26-12

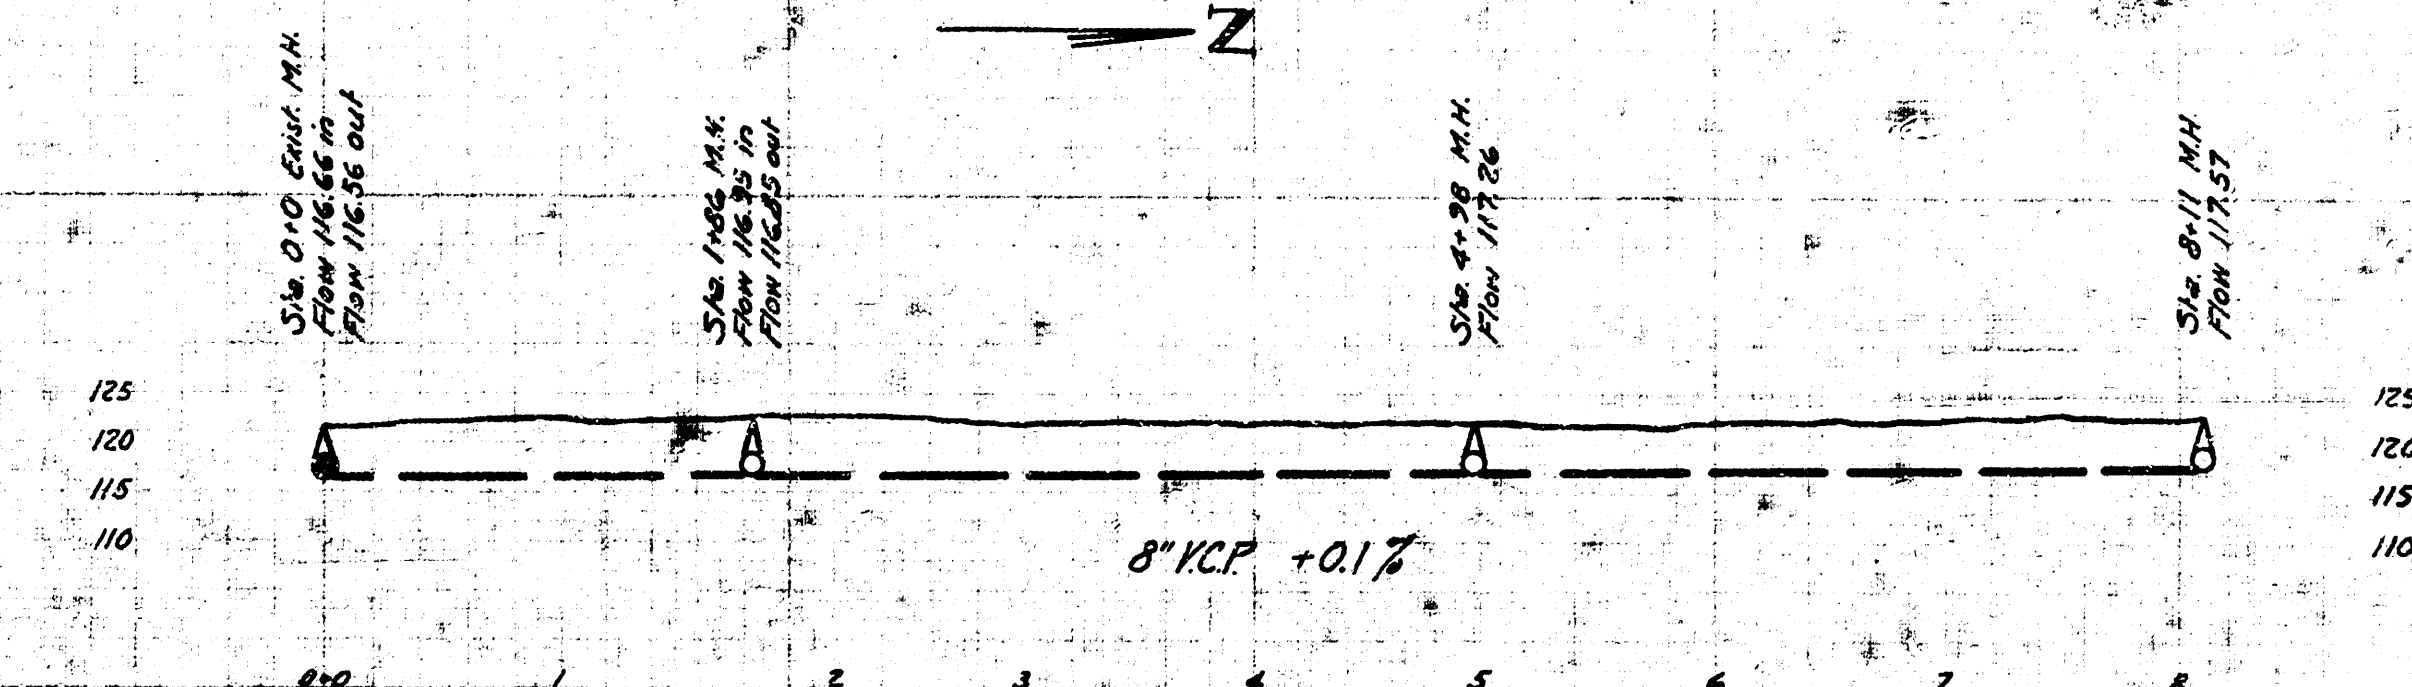

CITY OF WICHITA, KANSAS
DEPARTMENT OF SERVICE
ENGINEERING DIVISION
LX WHITE CITY ENGINEER
June 1946 Scale 1"=80'