


# THIESINGS FIRST ADDITION

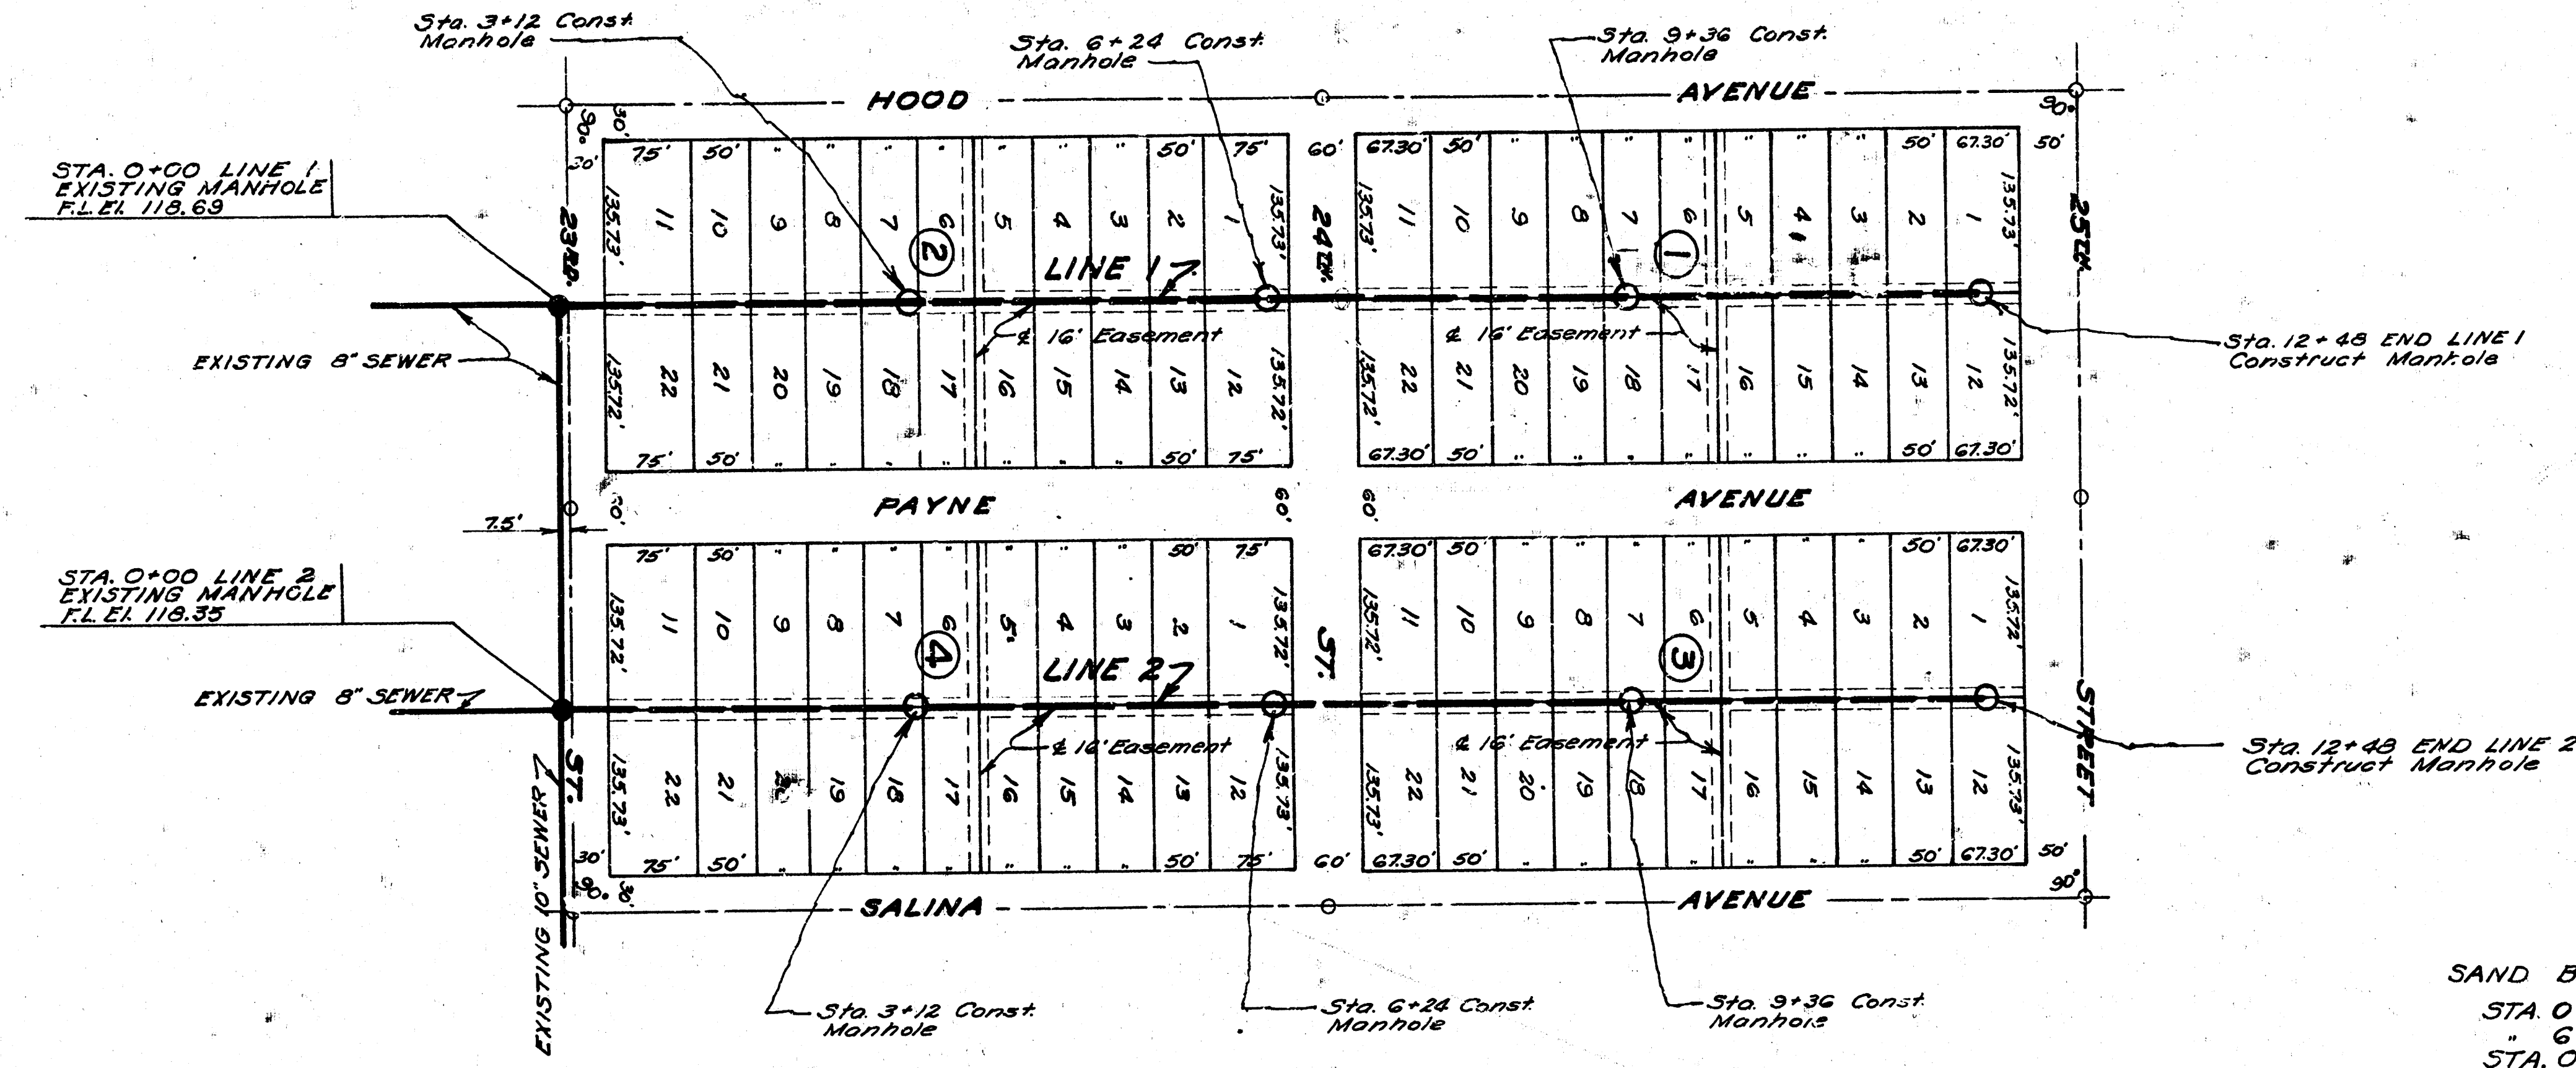


SCALE 1"=100'

SAND BACKFILL TRENCH  
 STA. 0+00 TO STA. 0+25 LINE 1  
 6+50 6+86 1  
 STA. 0+00 TO STA. 0+25 LINE 2  
 6+50 6+86 2


B.M. Spr. Step in second P.Pole  
 W. of Salina, N.S. 23rd El. 123.30

B.M. E. Rim Manhole Sta.  
 0+00 Line 1 El. 124.04

B.M. E. Rim Manhole Sta.  
 0+00 Line 2 El. 122.79

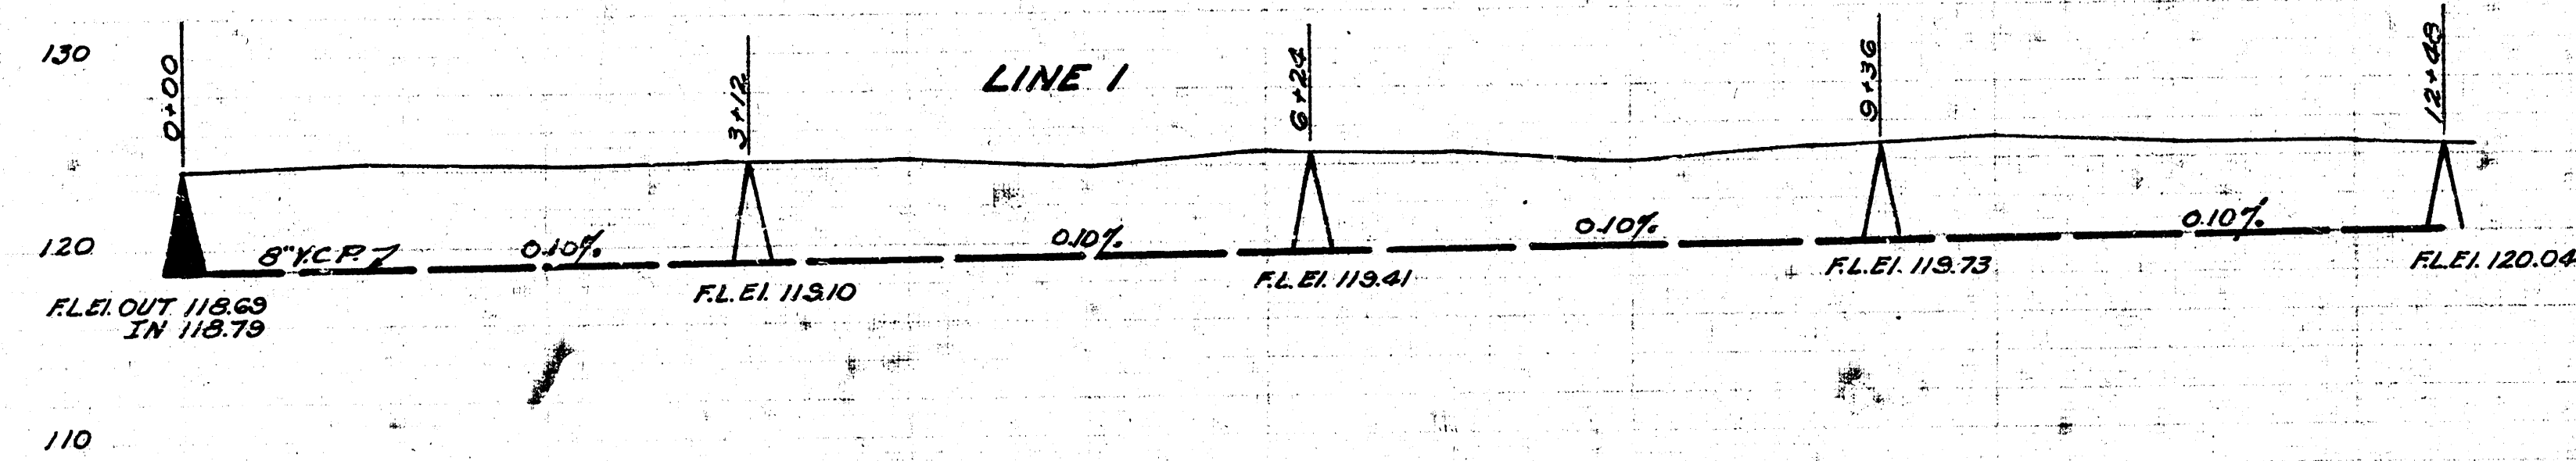

SCALE 1"=80' Horiz.  
 1"=5' Vert.

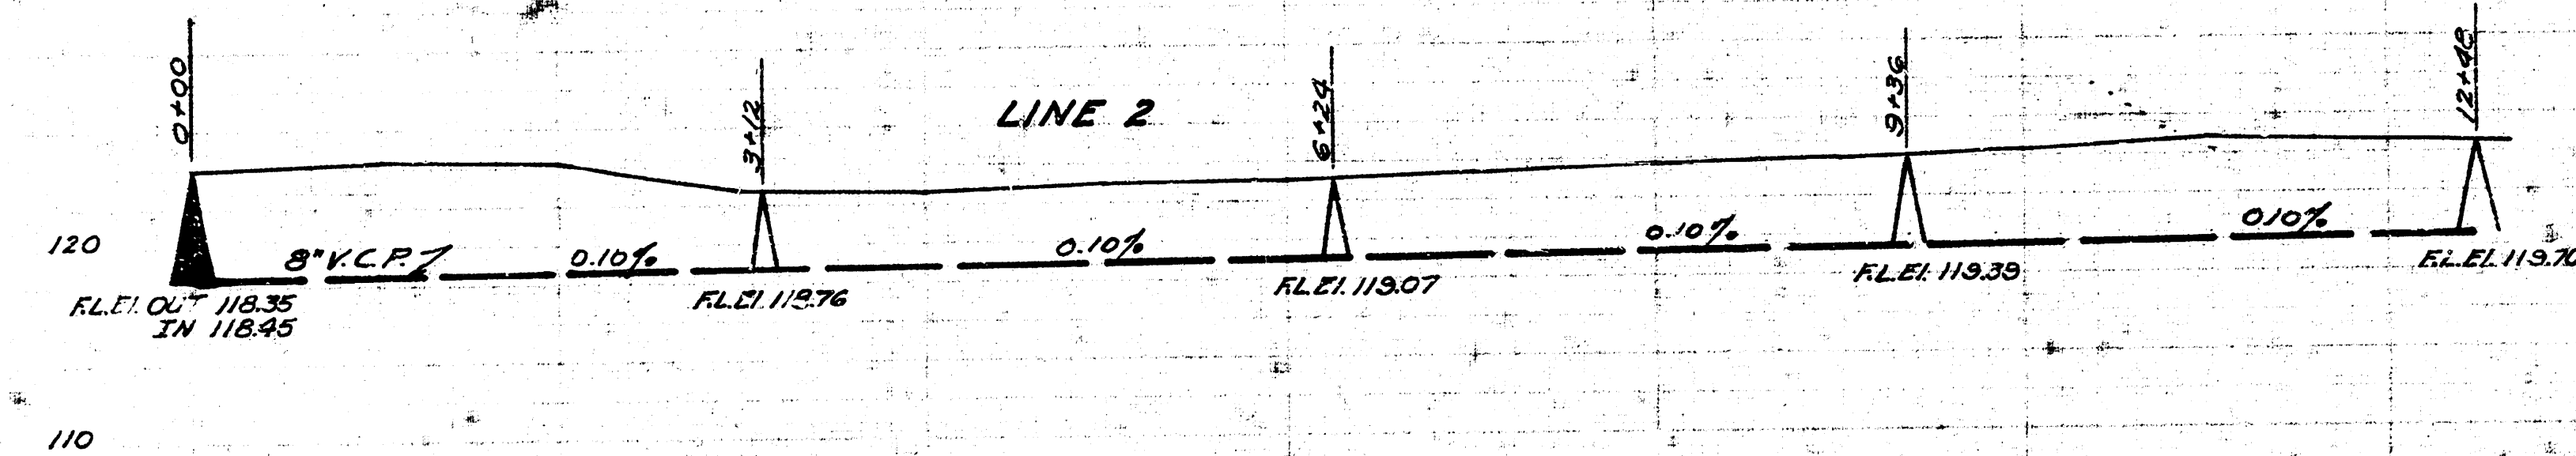

Date 11-9-51  
 Drawn by J.L.A.  
 Checked by  
 Note Book No. 5-3

LAT. W. DIST. T. MAIN 20  
 CITY OF WICHITA KANSAS  
 L.K. WHITE CITY ENGINEER  
 Proj. No. C 21-72

