



Survey By: KAMLER Box JH59
 Drawn By: T. DENEY
 Checked By: MAR. 1956
 DATE

B.M. 130.10 "T" in Troy F.P. SE. Cor. 25th & Arkansas
 B.M. 128.90 "T" in Troy F.P. SE. Cor. 27th & Arkansas

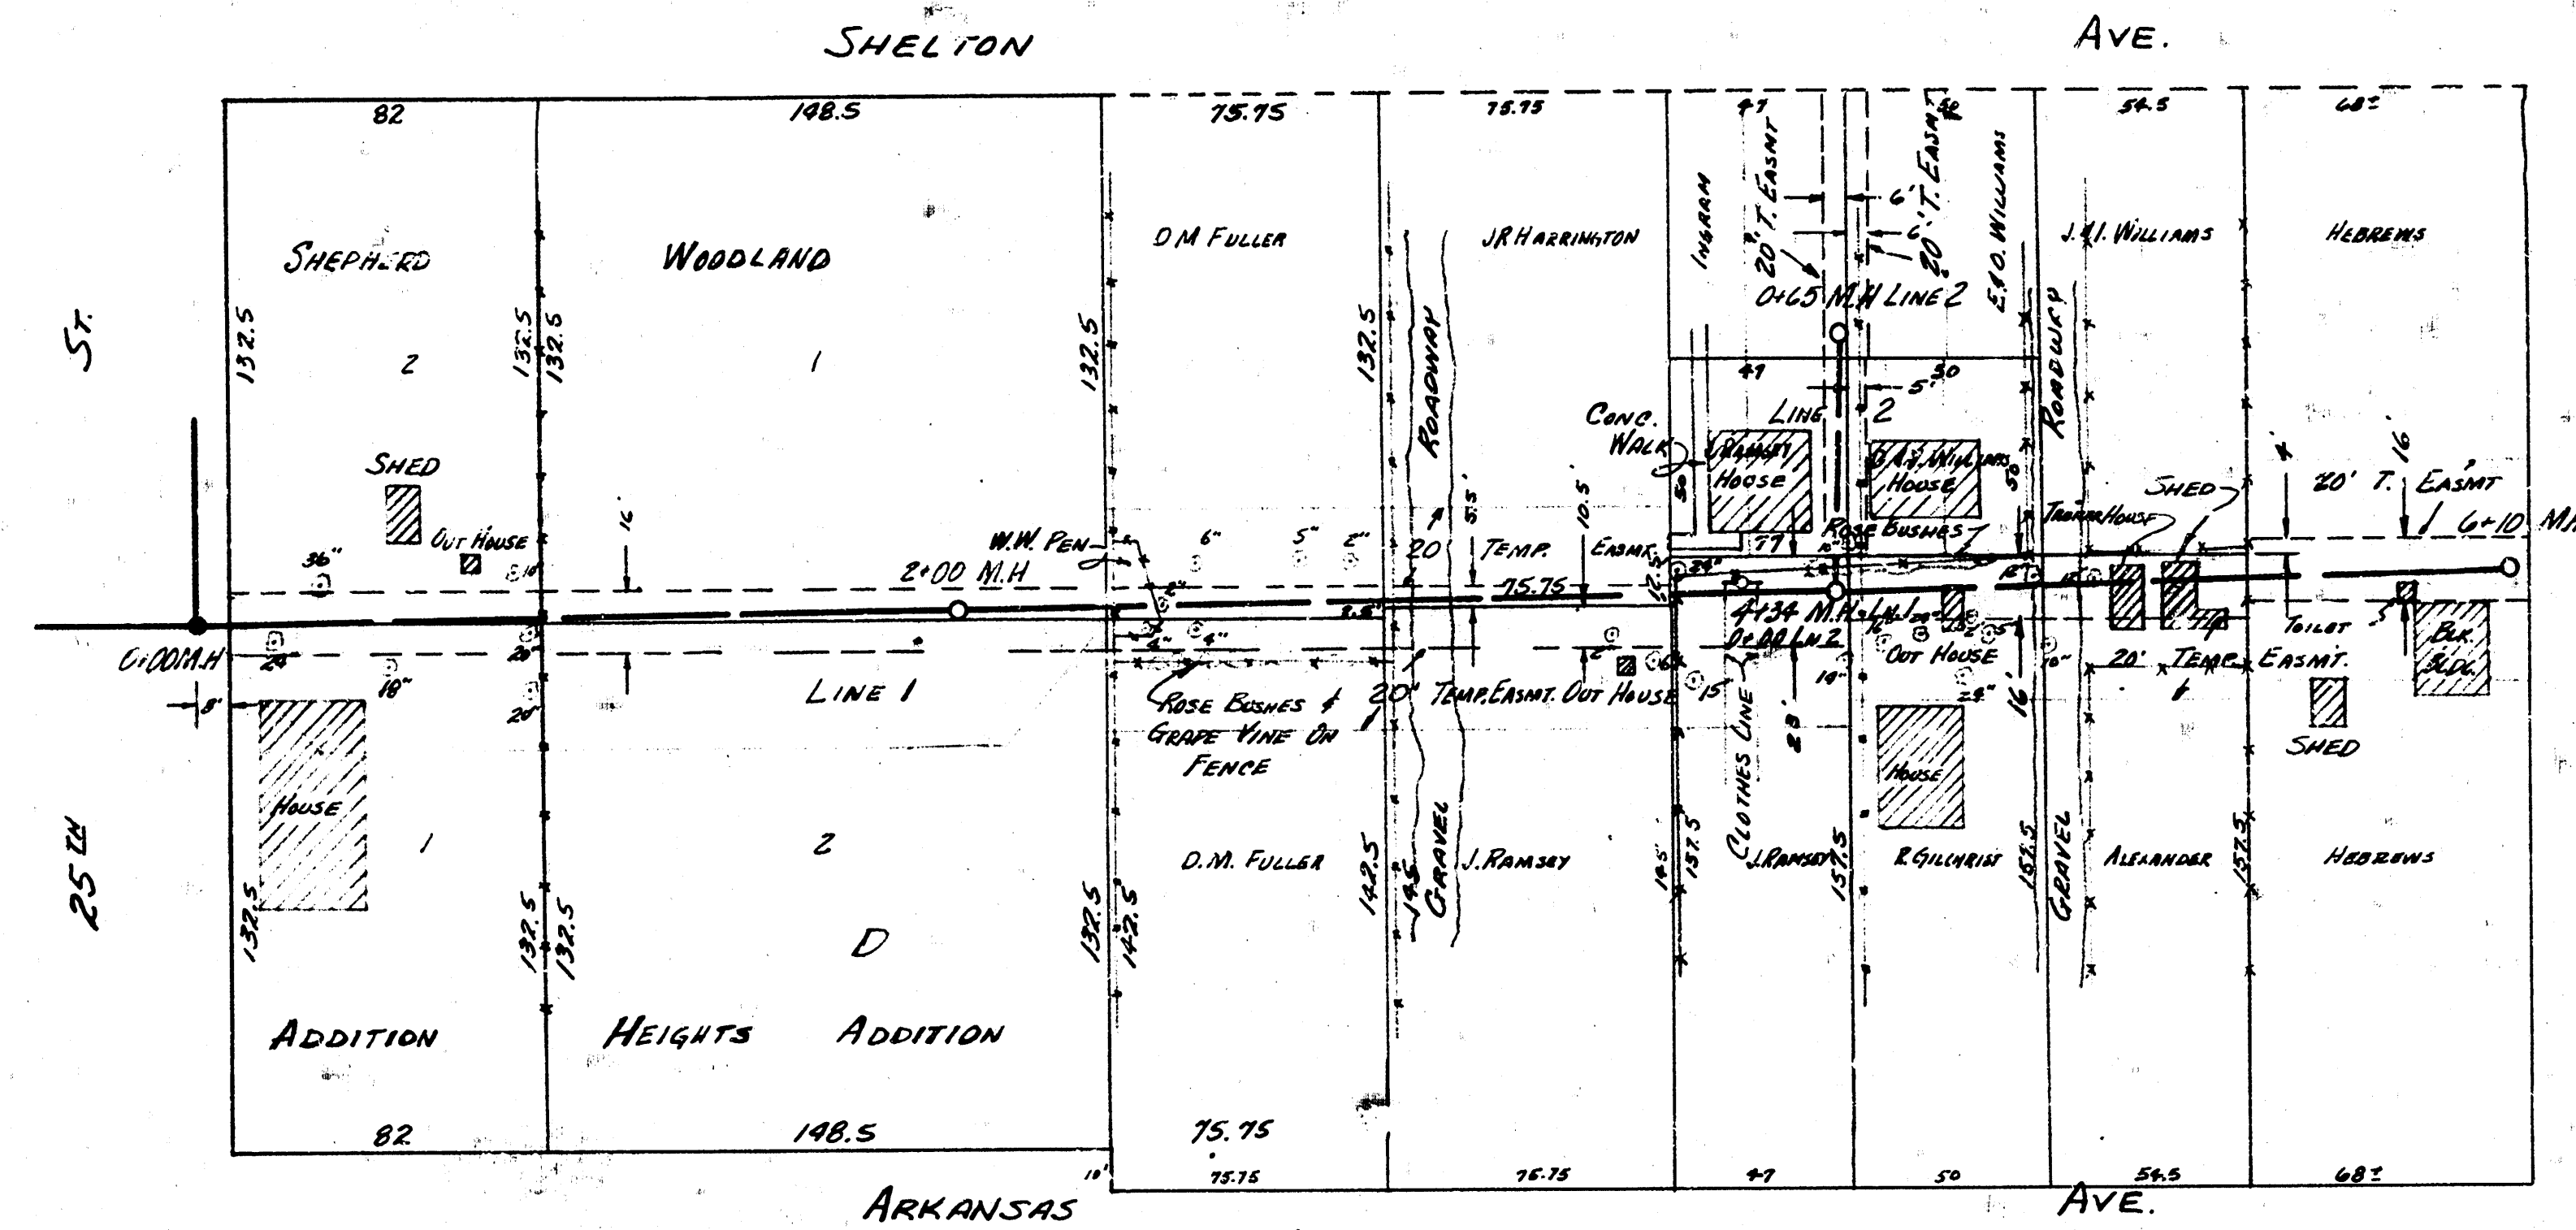

NOTE
 Permanent Easement Shaded

PLAN SCALE 1"=40'
 PROFILE SCALE 1"=40' HOR., 1"=4' VERTICAL

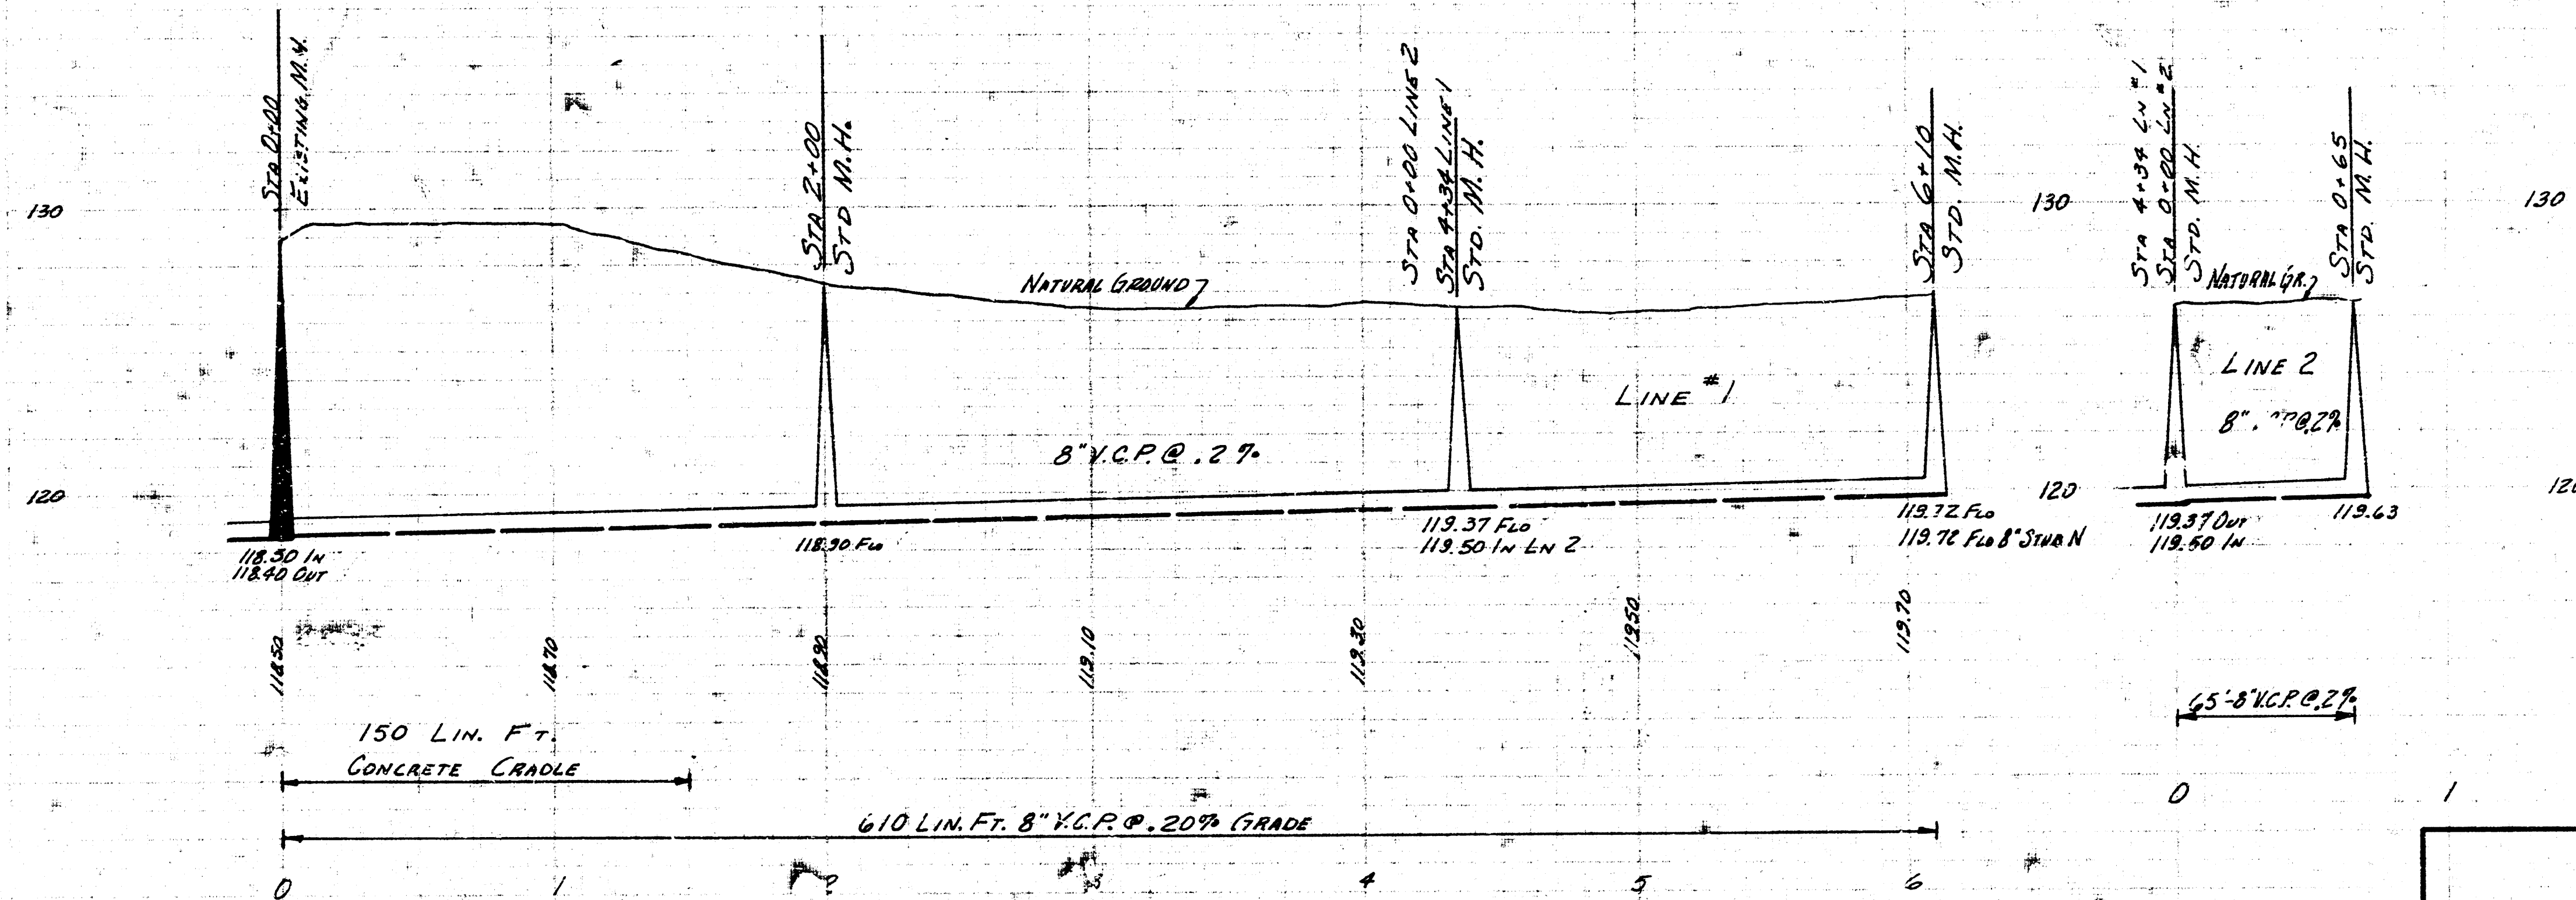

LAT. 13 DIST. T SAN SEWER 20
 CITY OF WICHITA KANSAS
 BE. SMITH CITY ENGINEER
 MAR. 1956 PROJECT NO. 023-68