


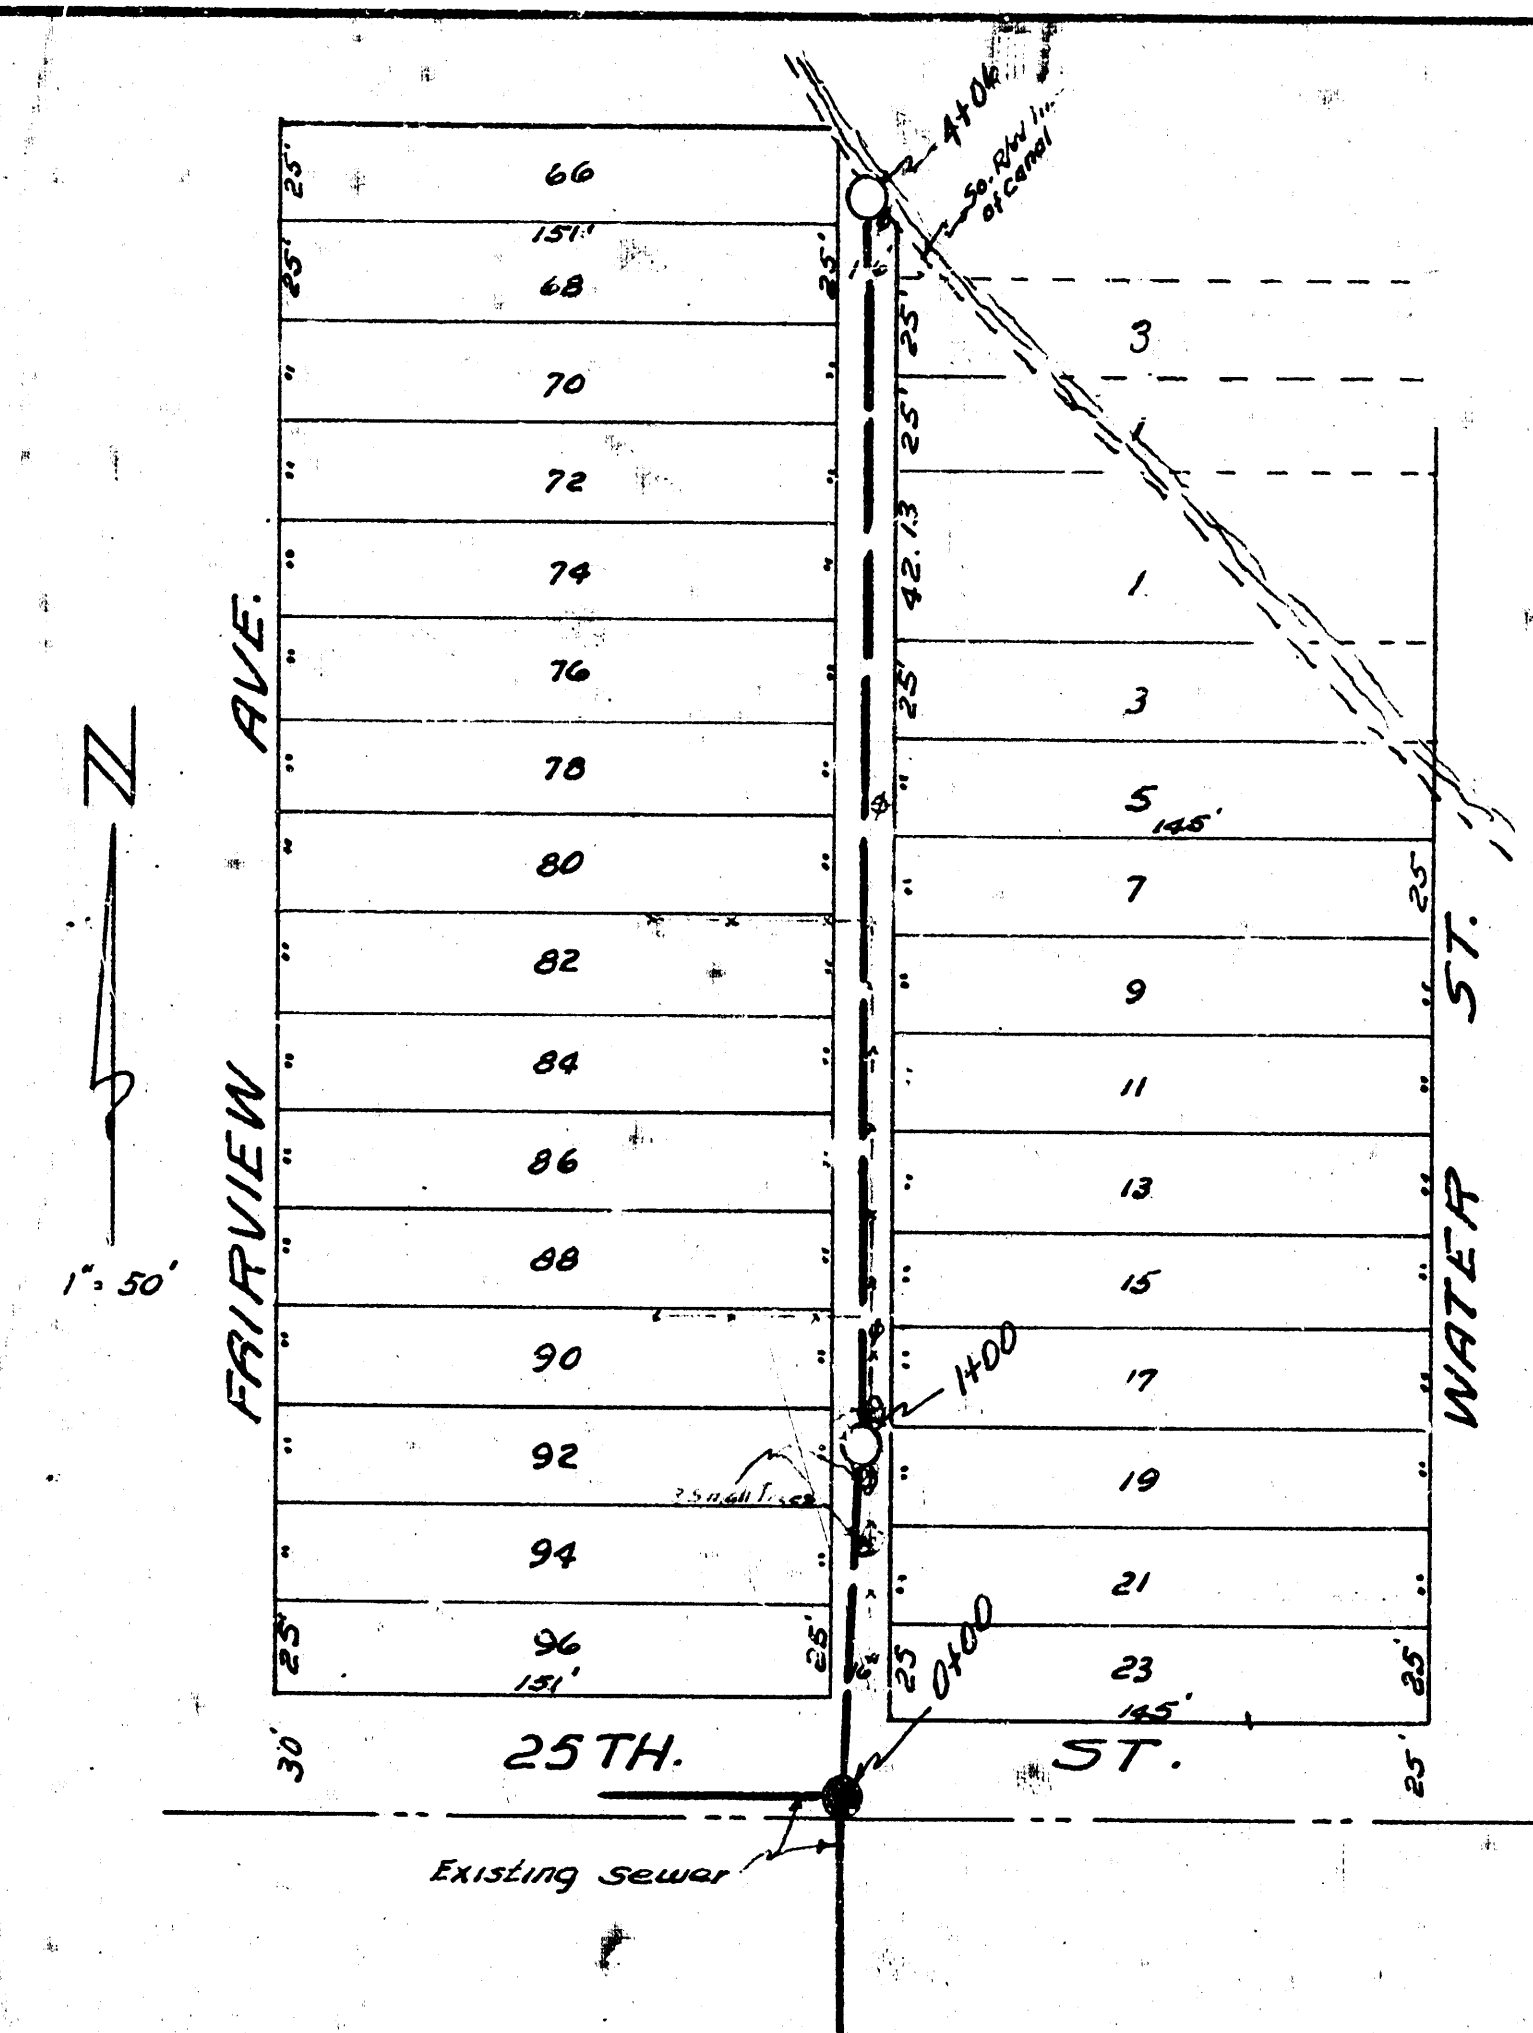
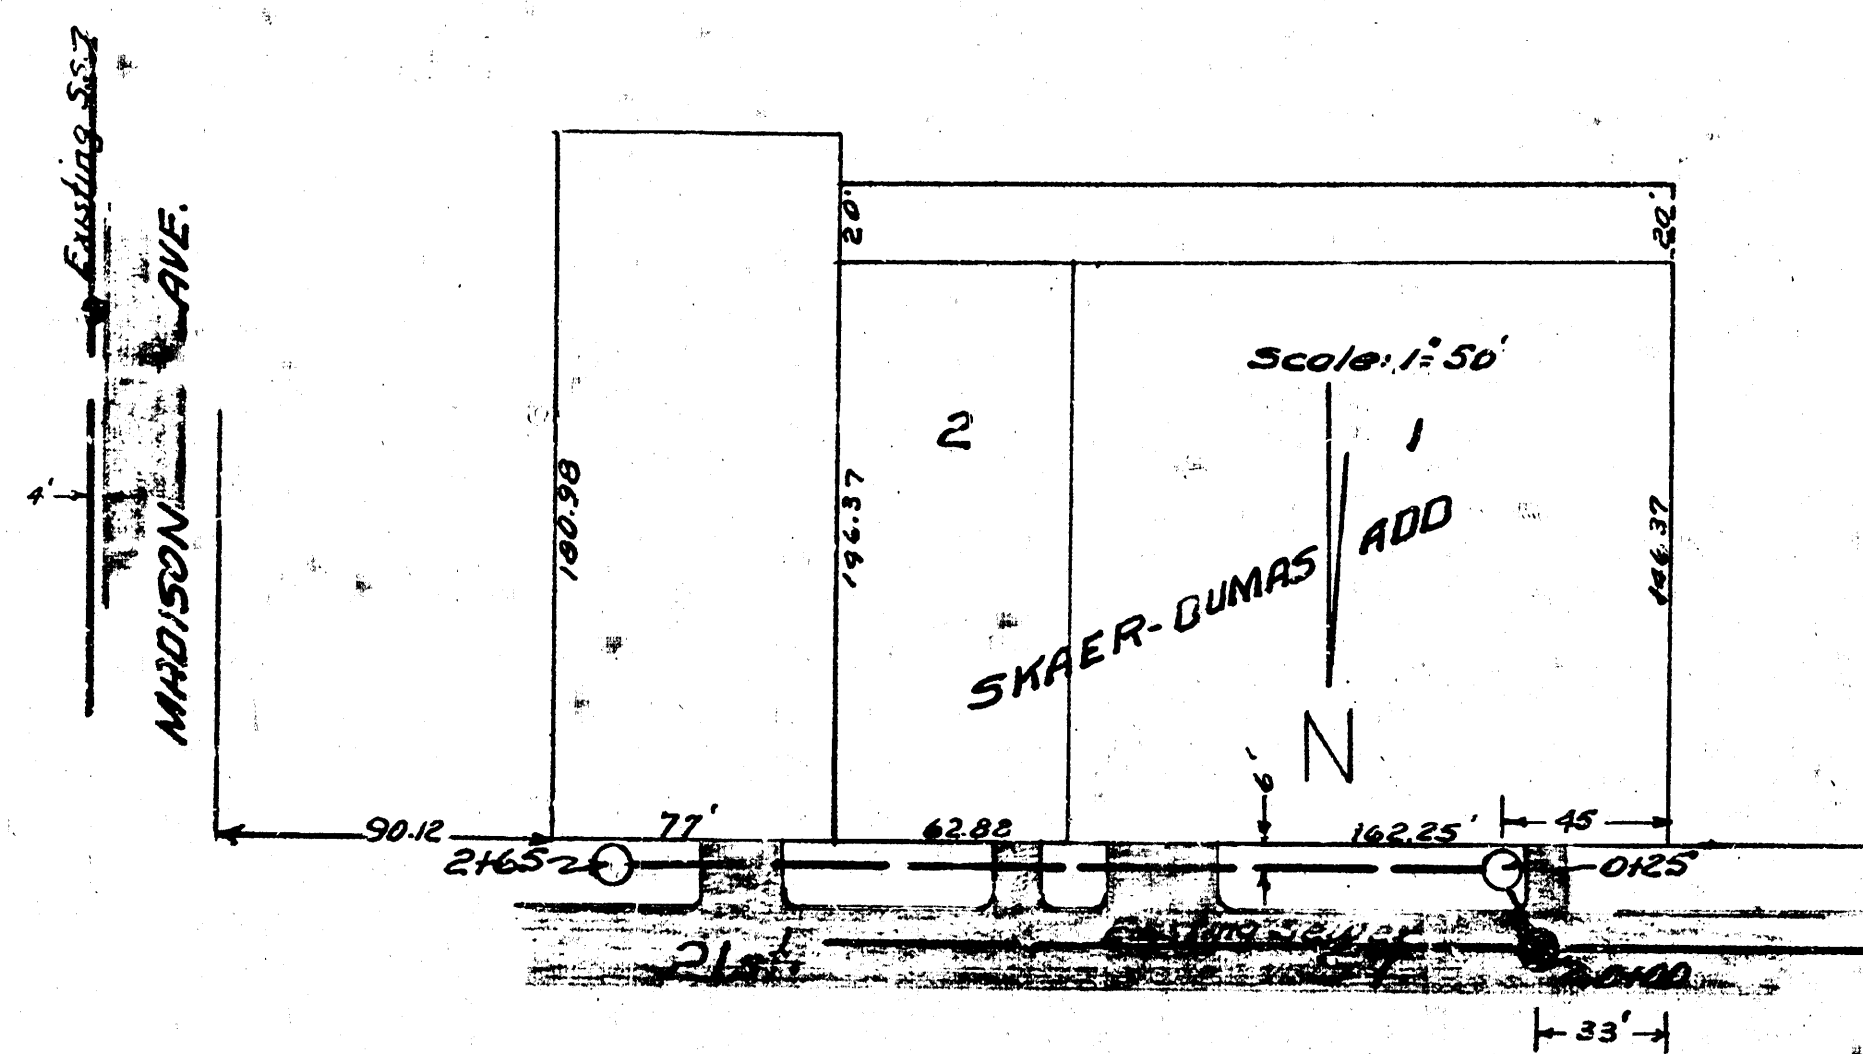
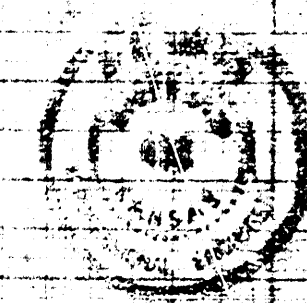


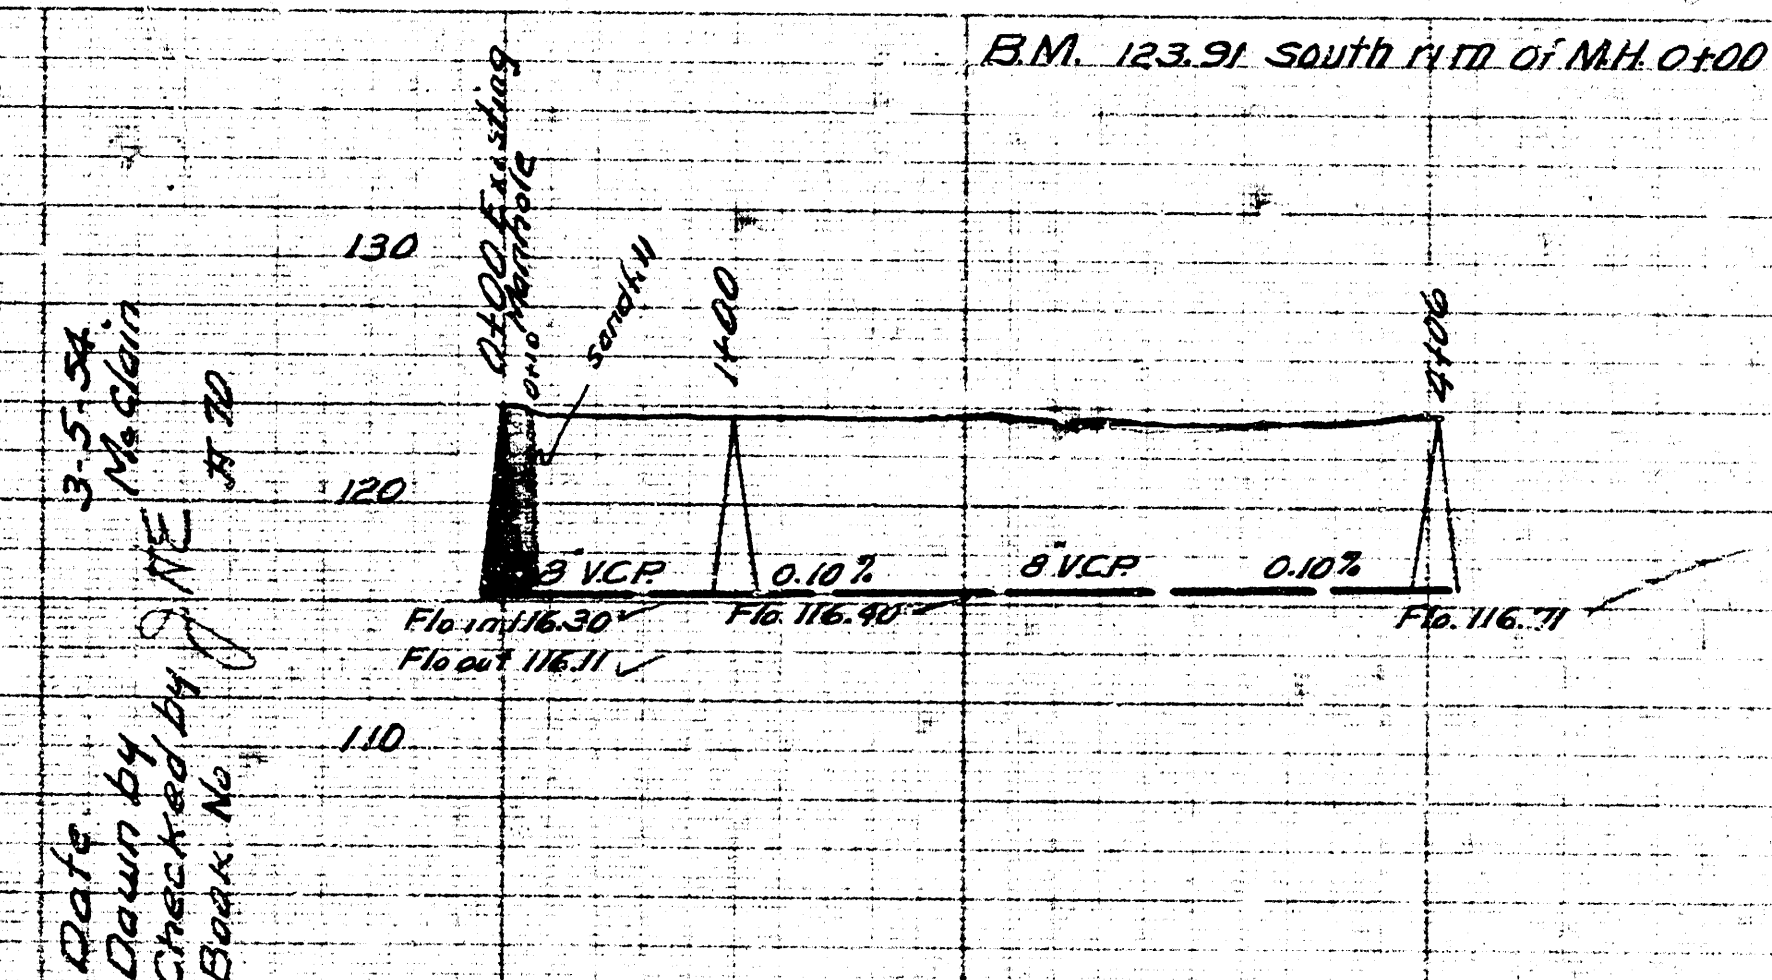

Date 2-1-54
Drawn by M. Smith
Checked by B. Smith

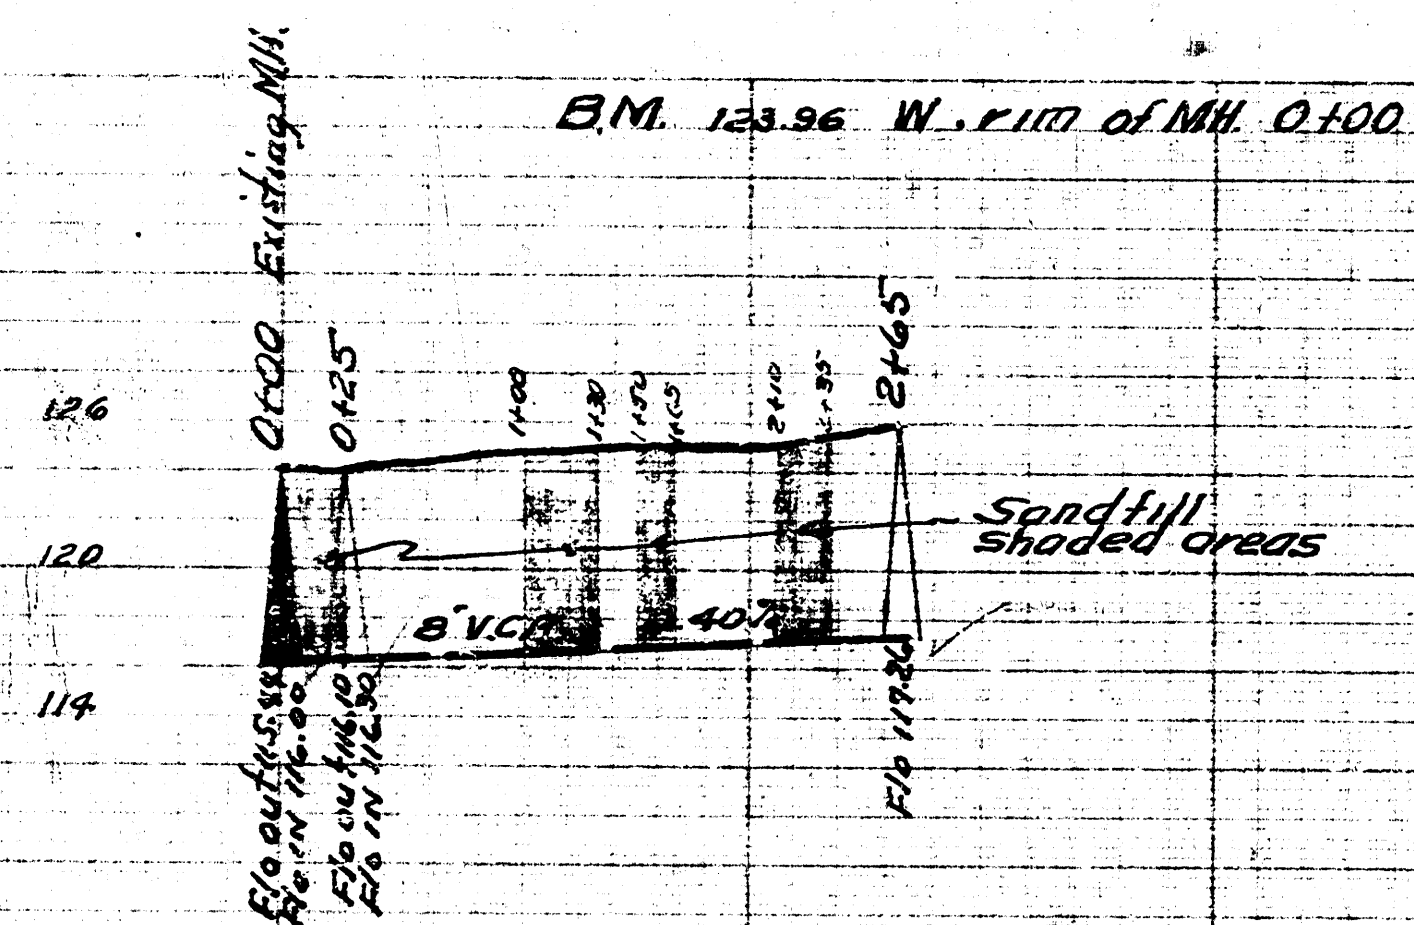

LAT. 24 DIST. E. S.S. 12
CITY OF WICHITA KANSAS
B. SMITH CITY ENGINEER
Proj. No. C-23-20

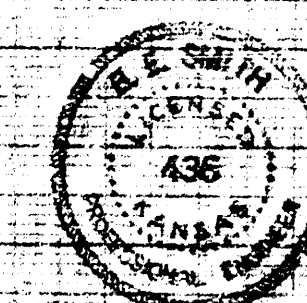

LAT. 14 DIST. T. S.S. 20
CITY OF WICHITA KANSAS
B. SMITH CITY ENGINEER
Proj. No. C-24-7