
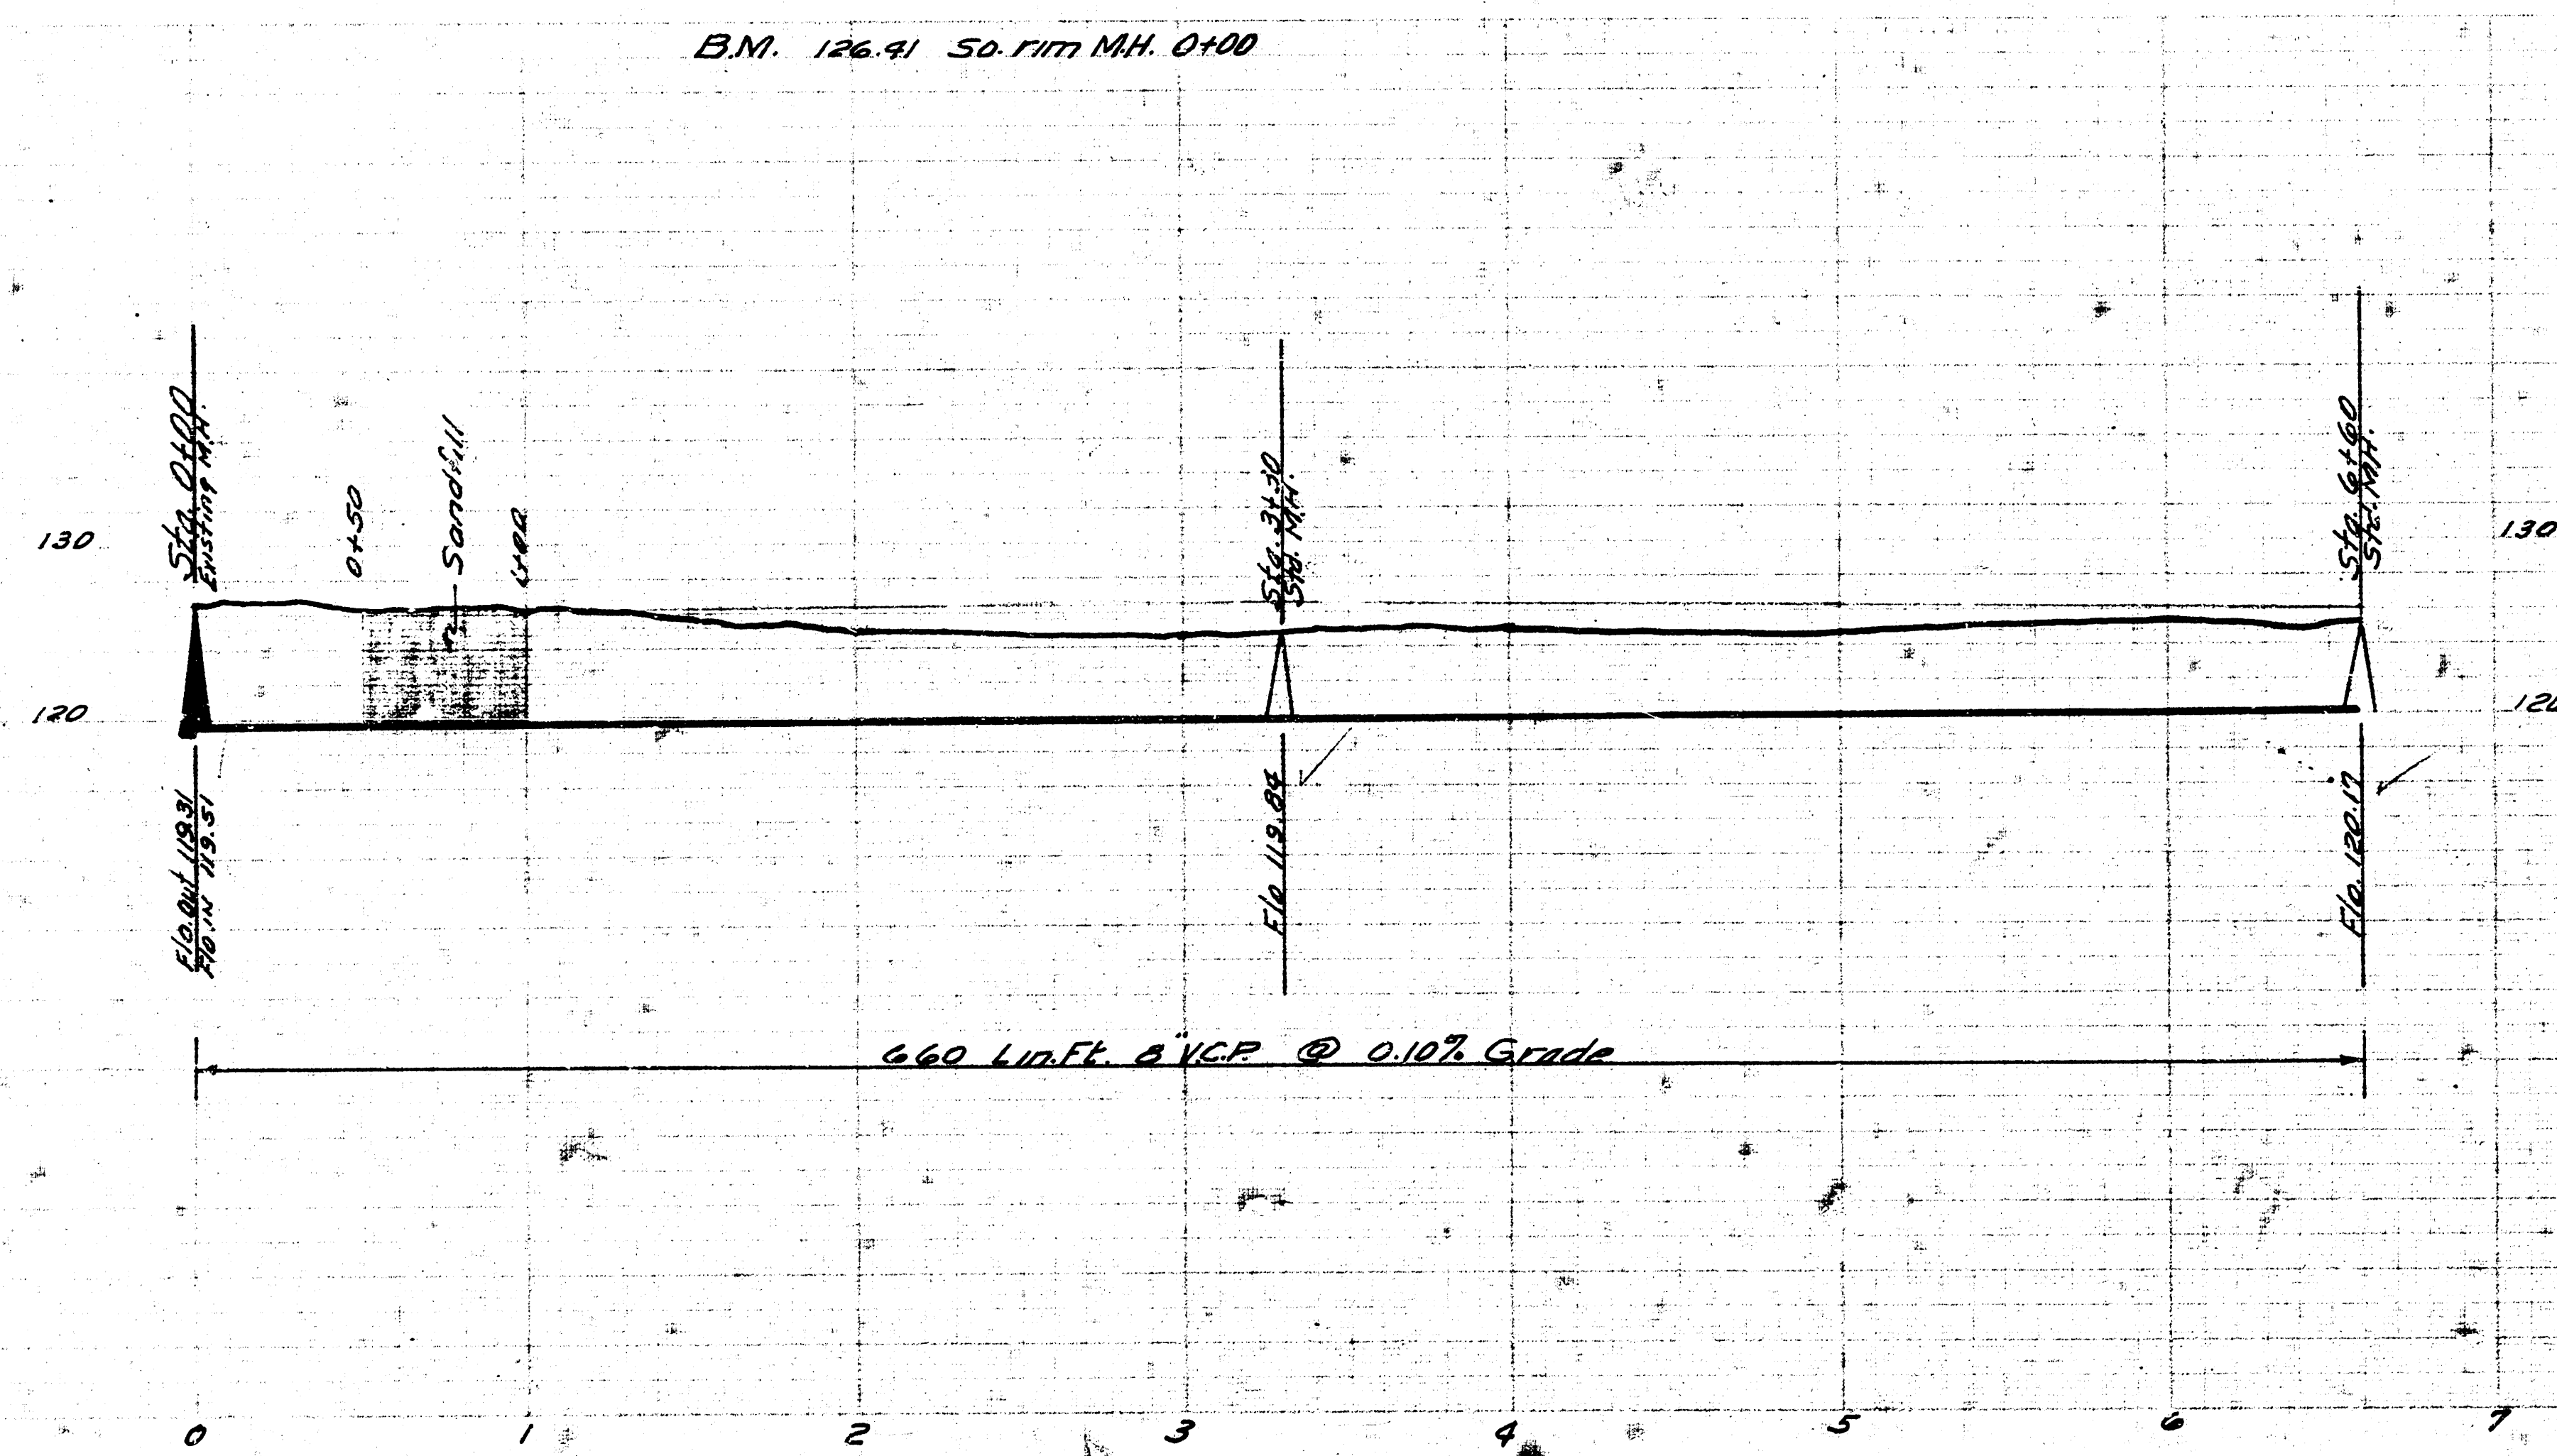


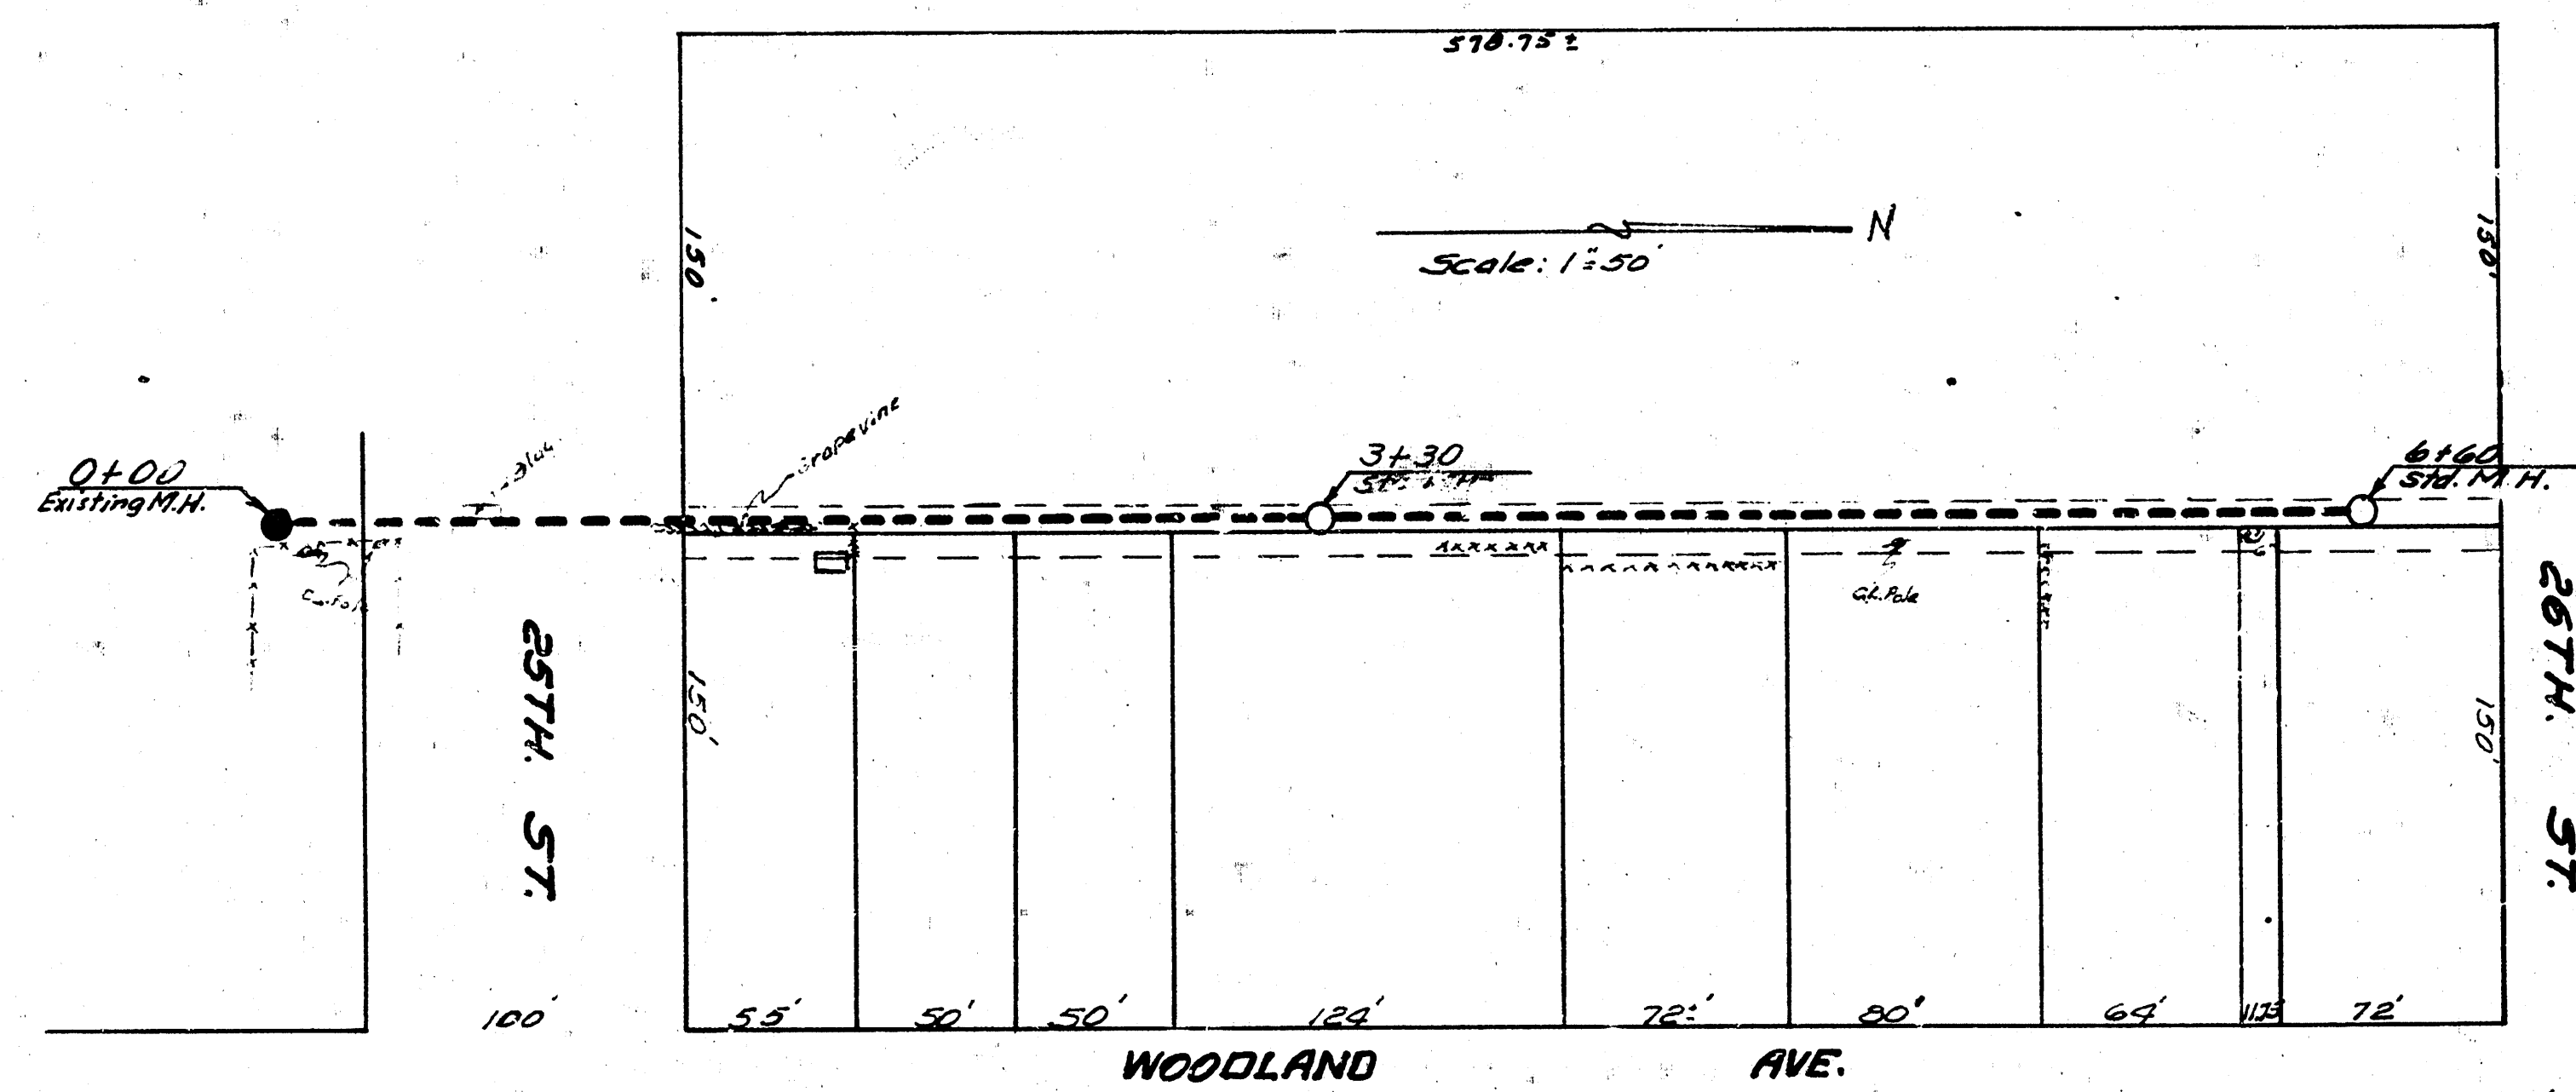

12.6.57  
 Plans  
 Checked by  
 Green No. 100

LAT 15 DIST. 55.20  
 CITY OF WICHITA KANSAS  
 BESMITH CITY ENGINEER  
 Proj. No. C-24-57