
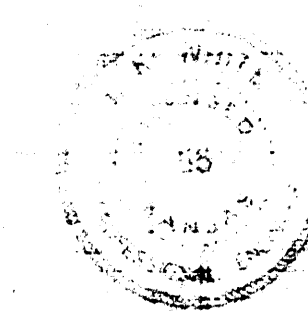
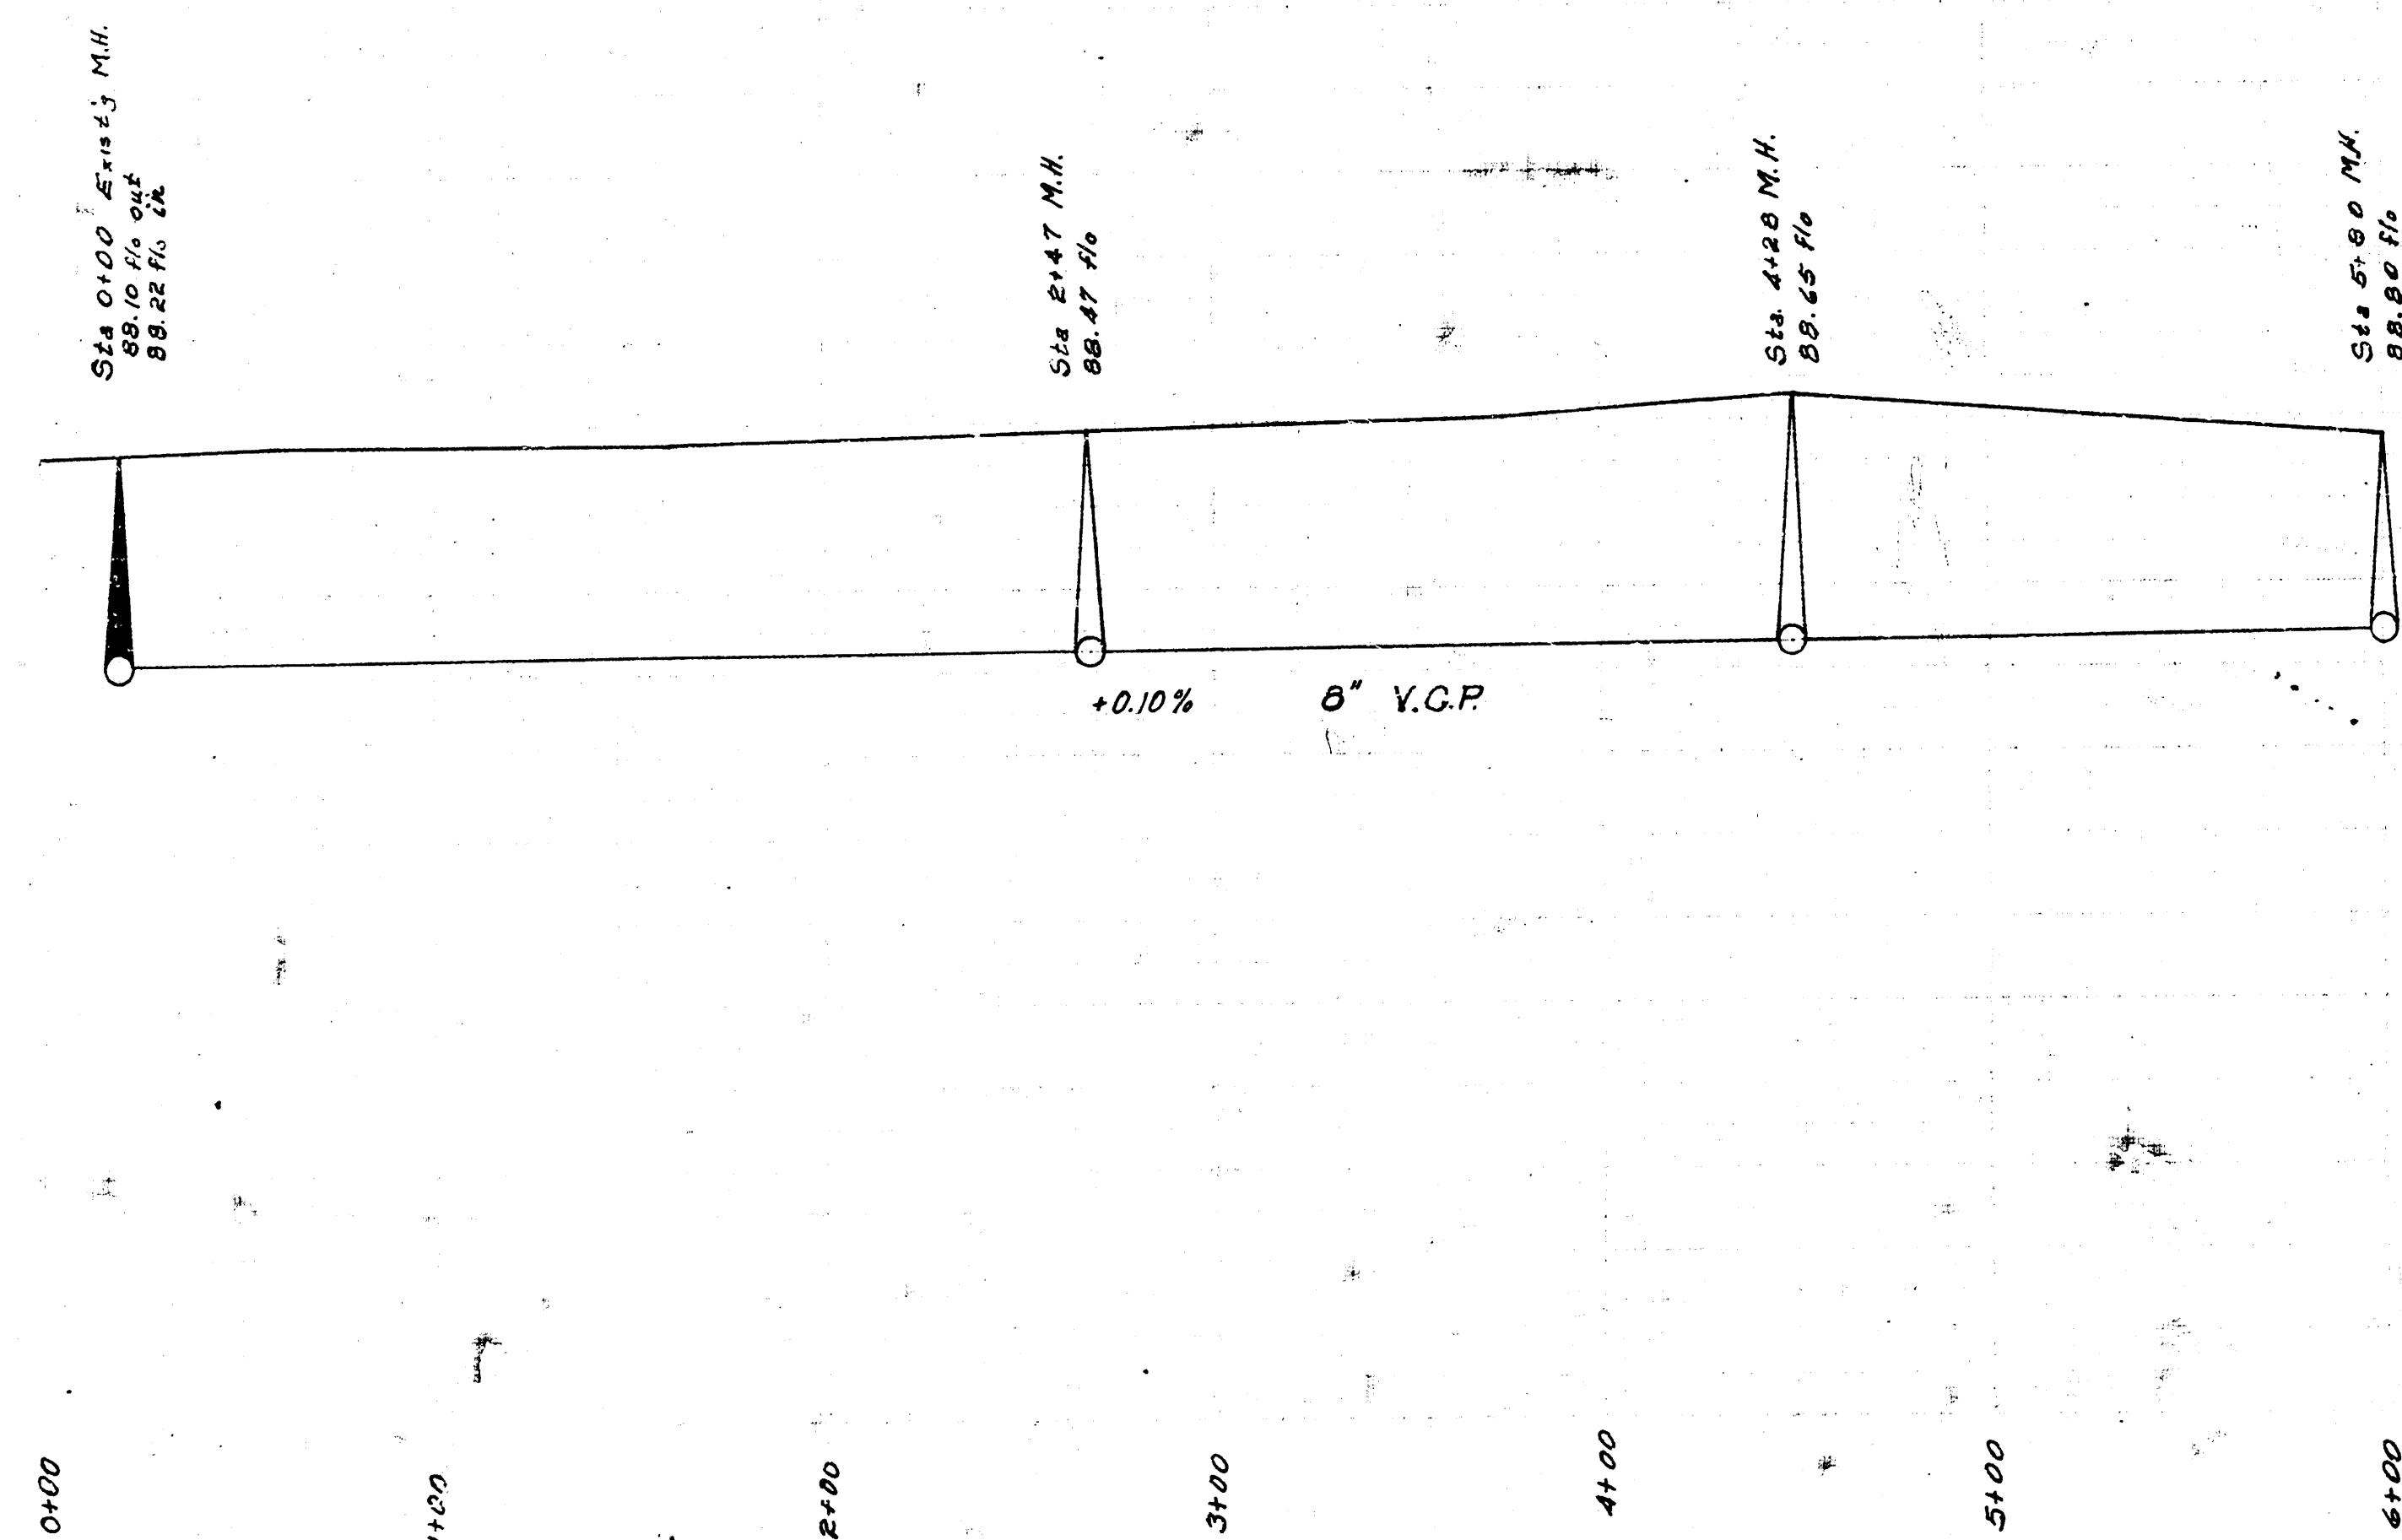


Denker St.	
1	17
2	16
3	
4	15
5	14
6	13
7	12
8	11
9	10
10	
11	
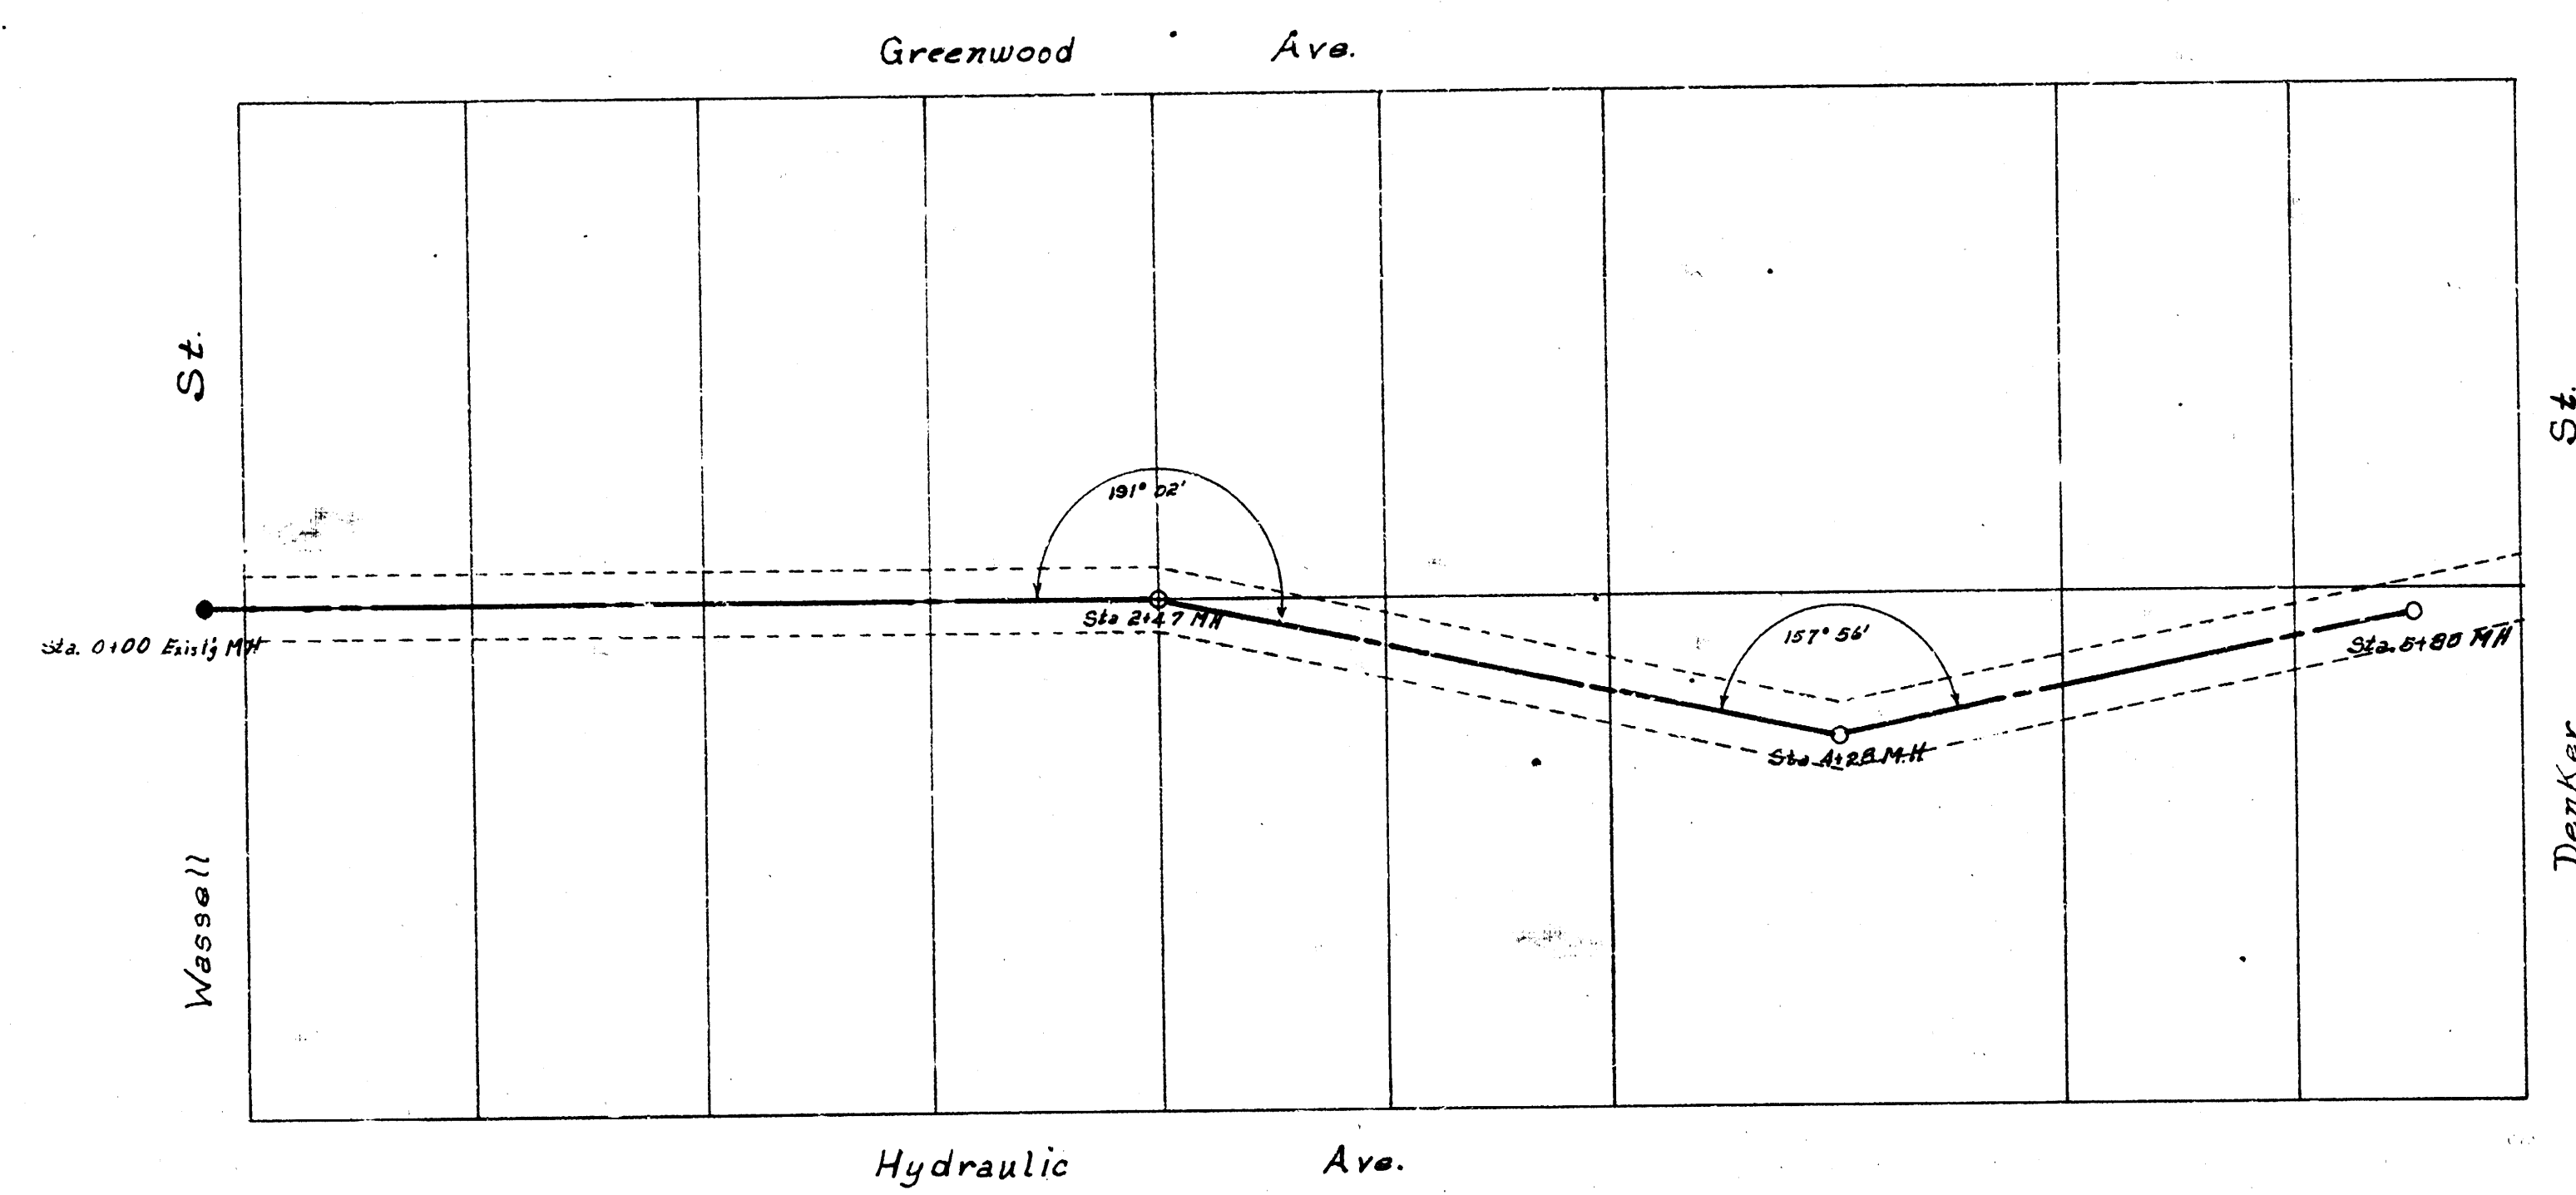

LAT. 1, SUB. Z, SS*20
 City of Wichita, Kansas
 L. K. White City Engineer
 March 1951 Proj. No. C21-9