

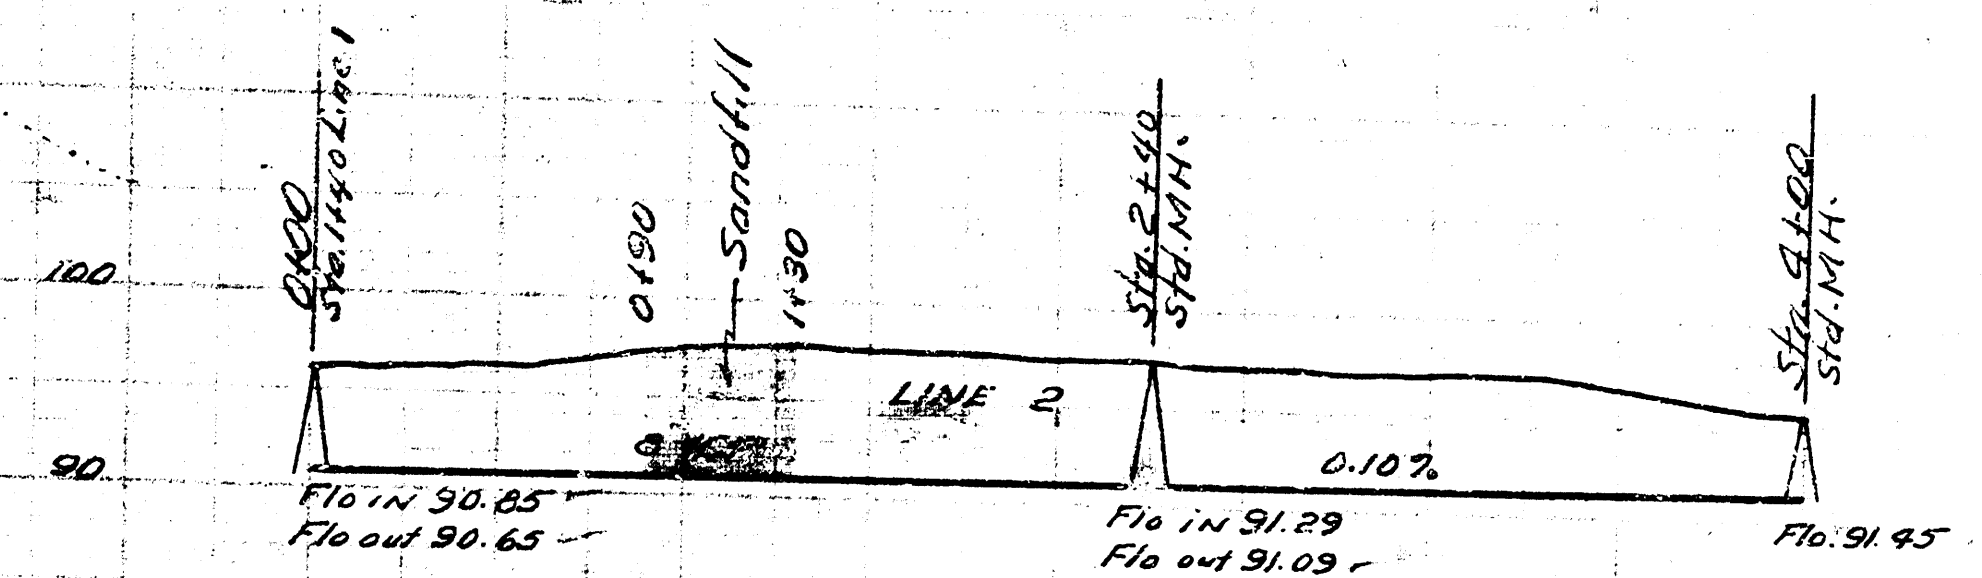
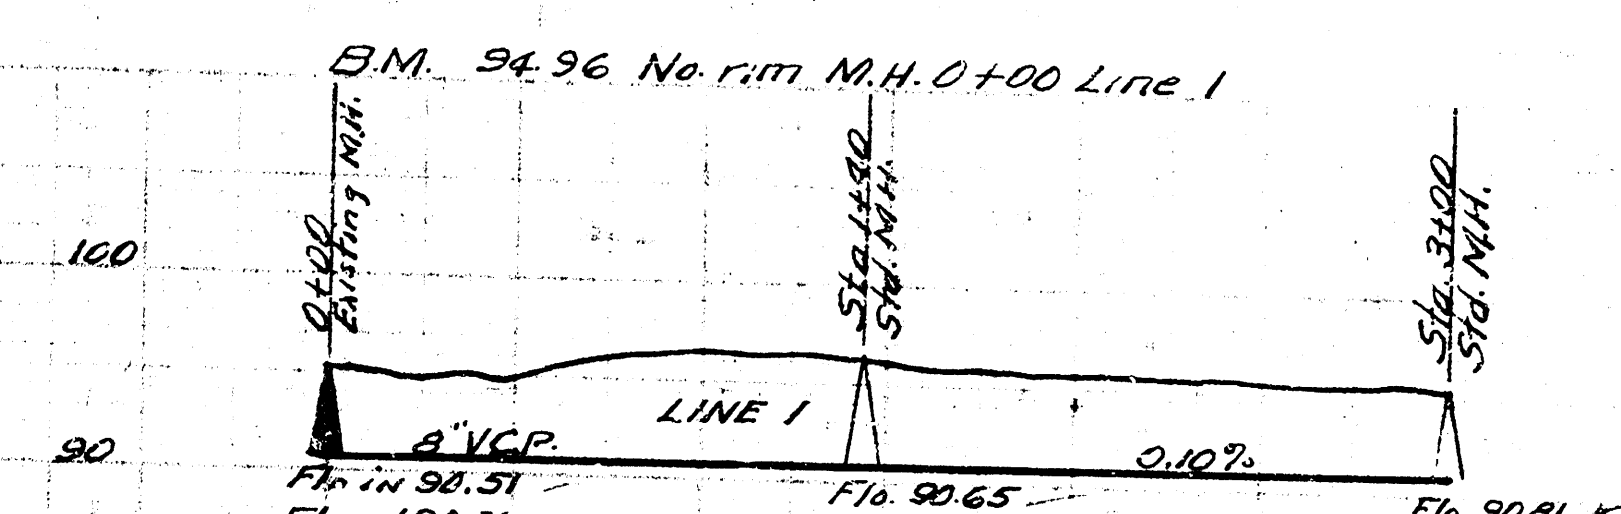
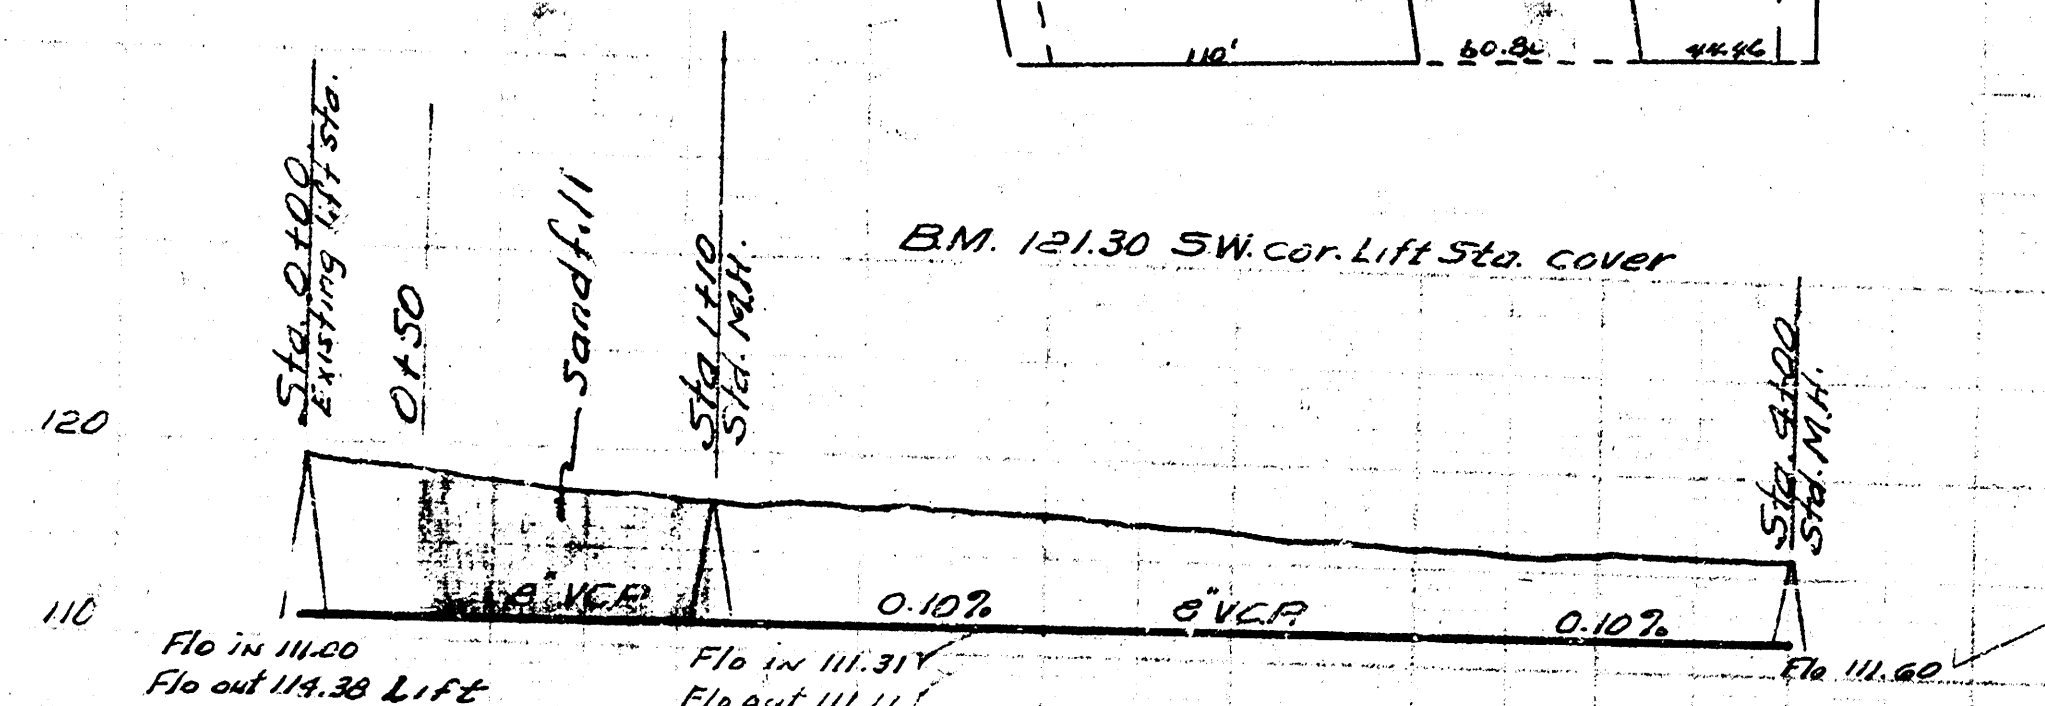
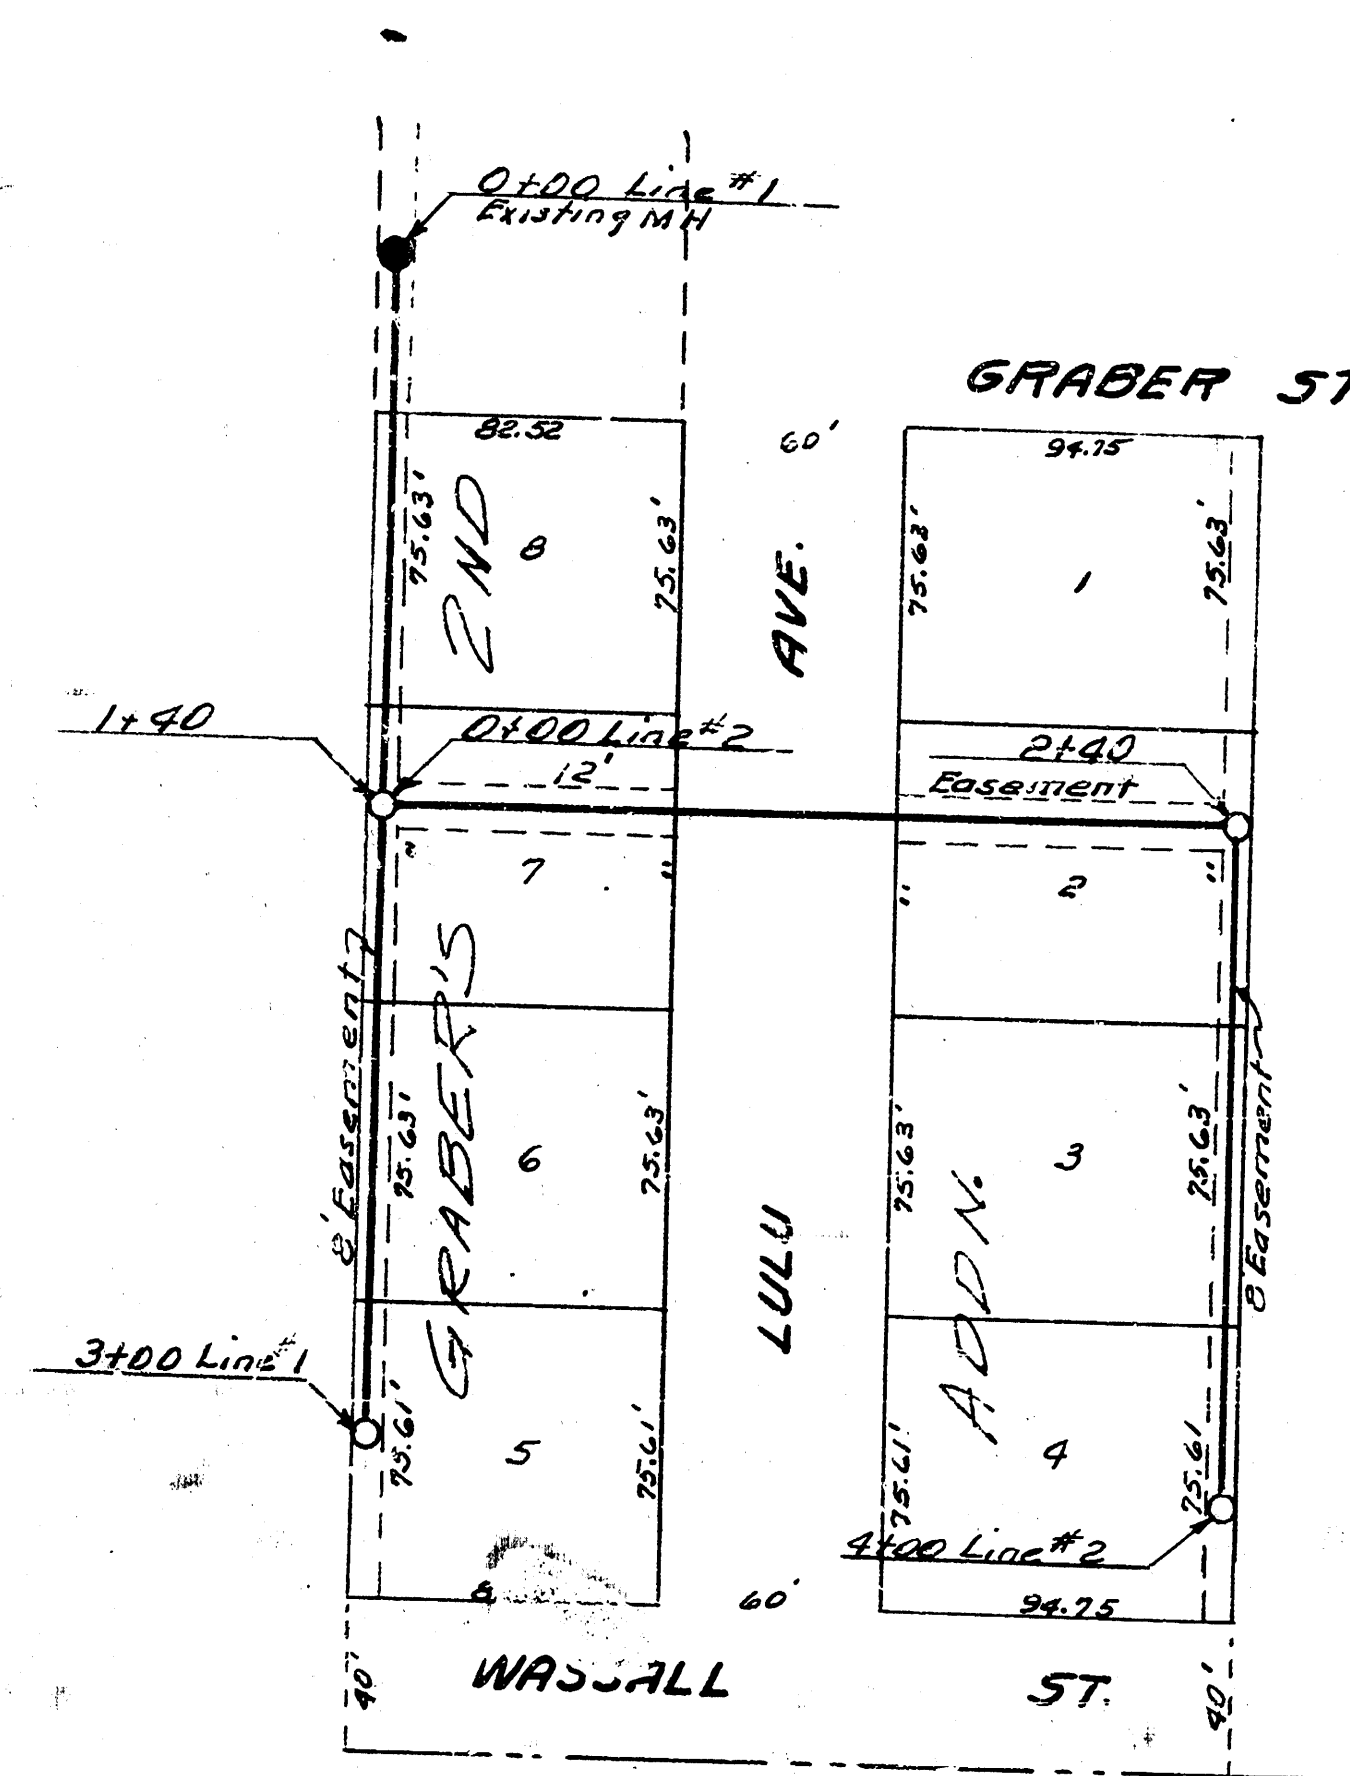


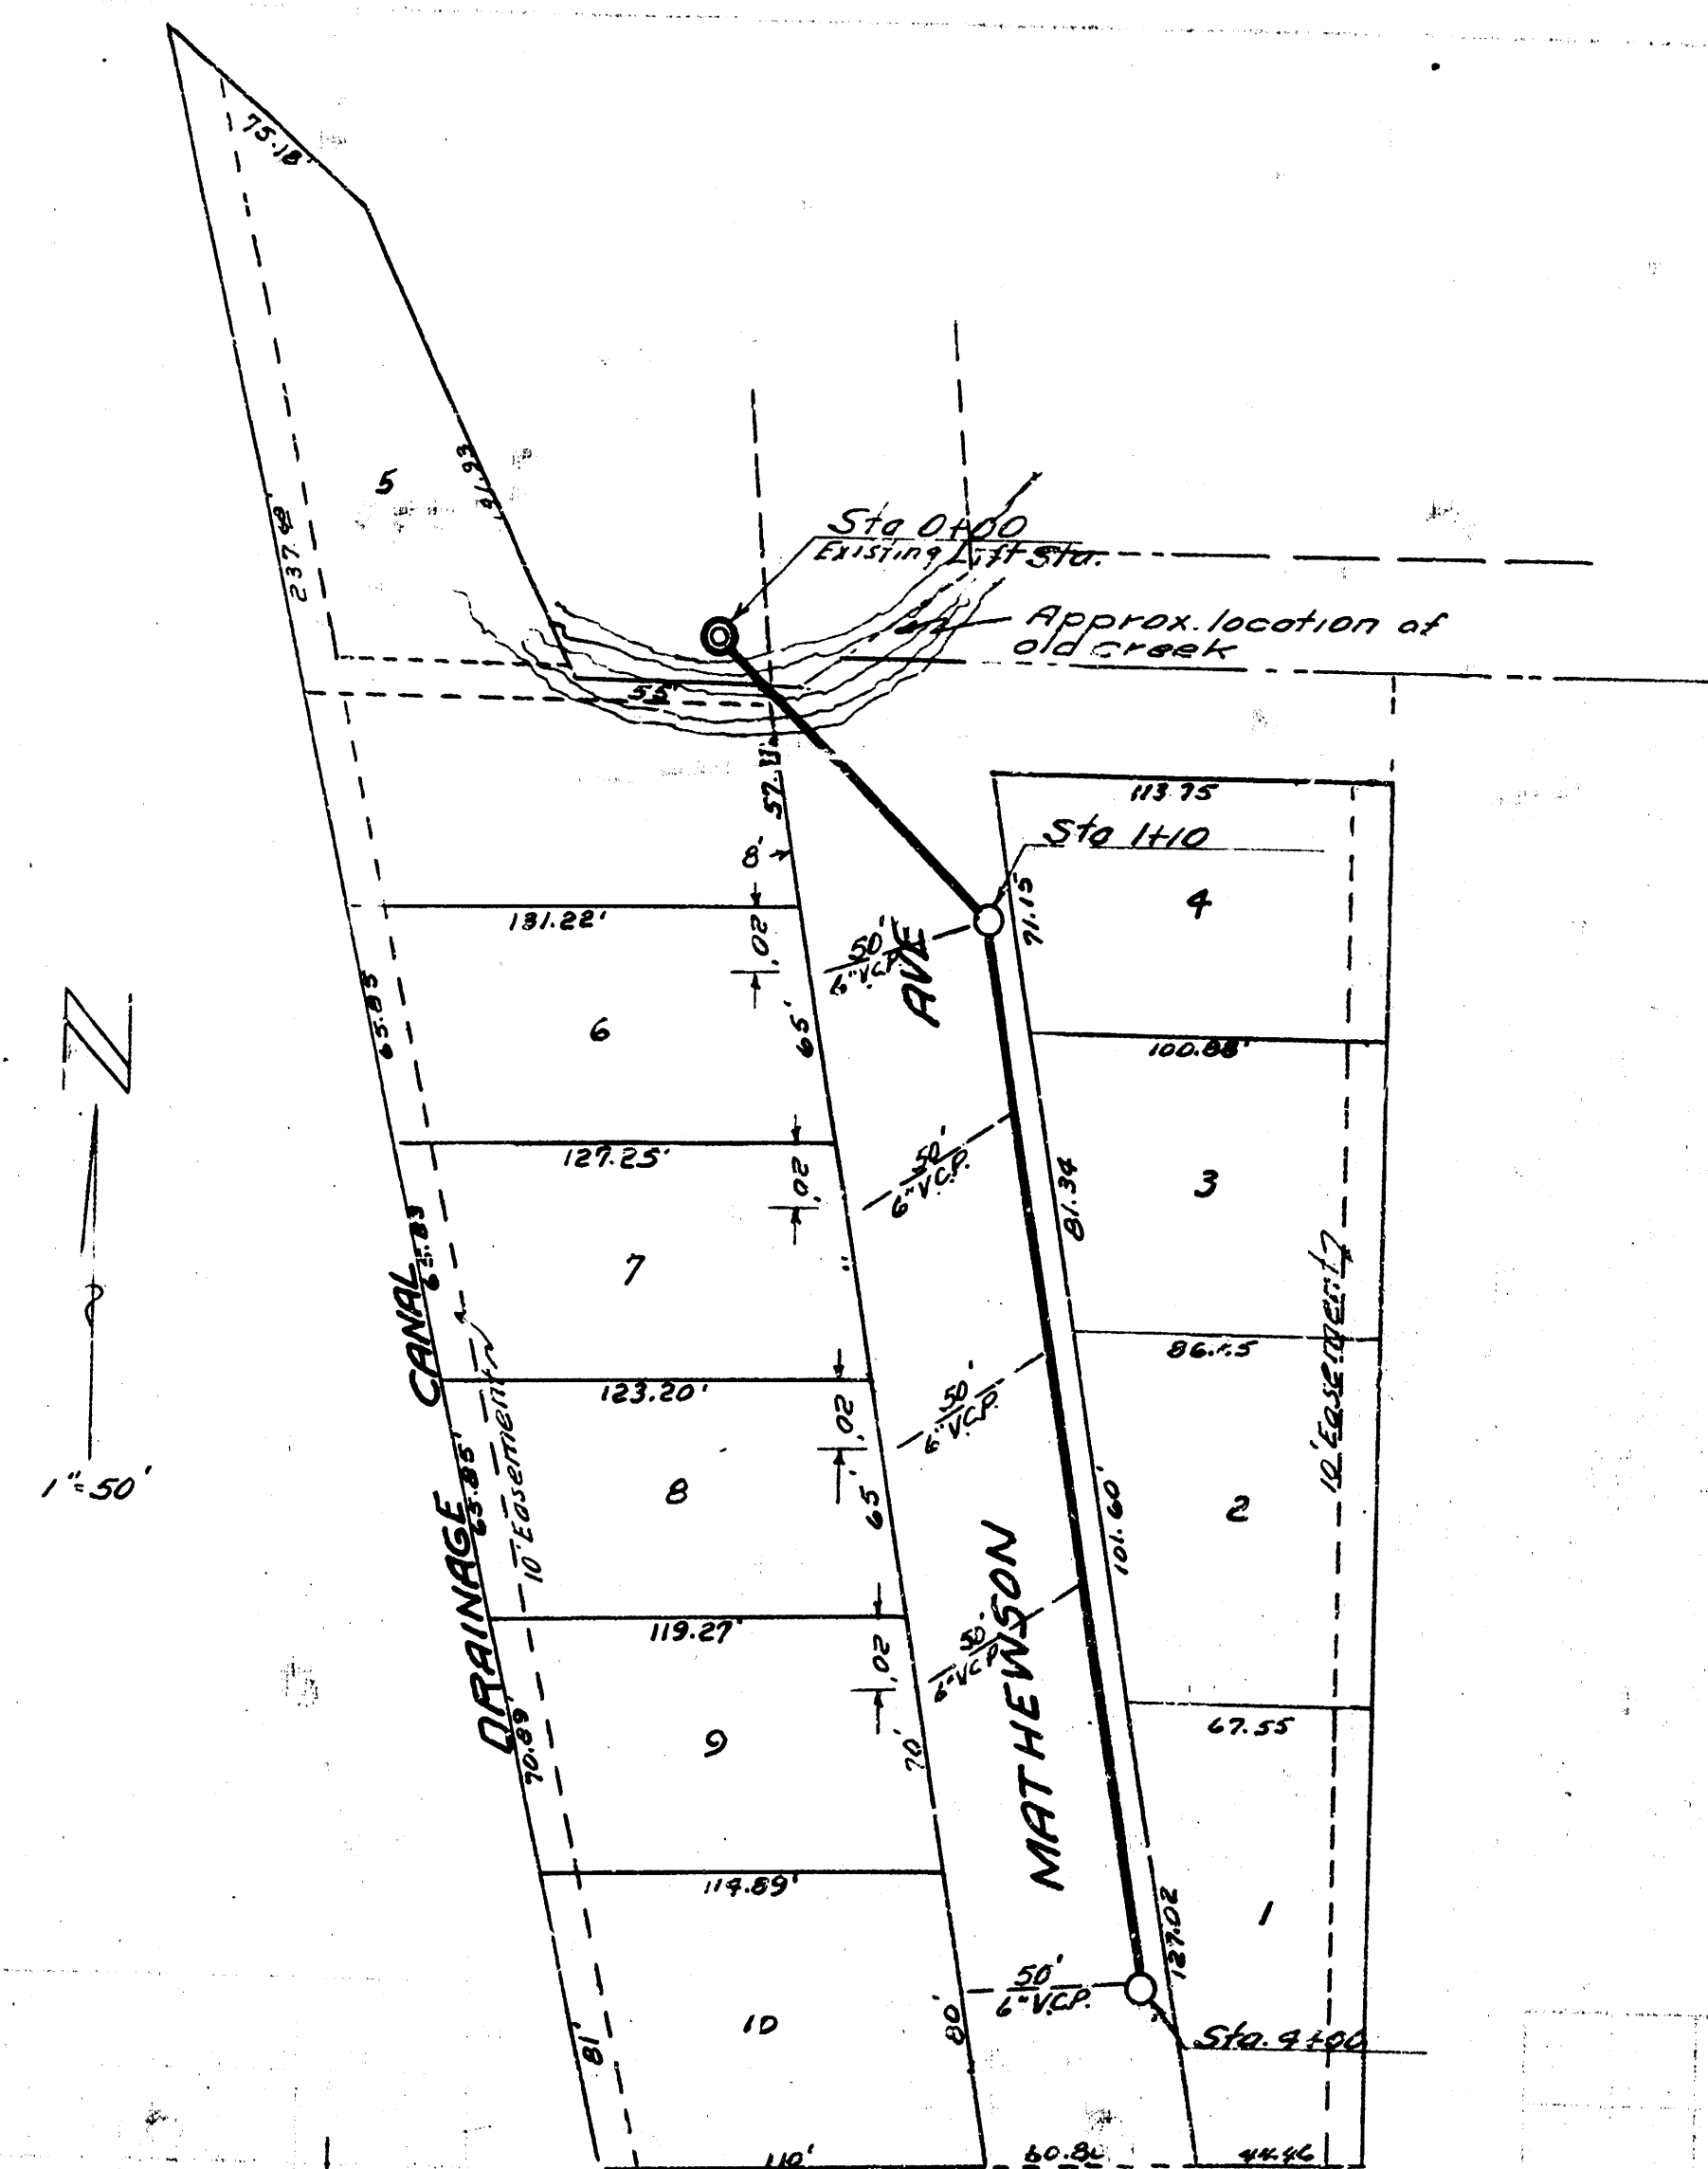

Note: Where line crosses the old creek excavation shall be made to the old bed and backfilled to the flow line with 2500 conc. Extra excavation shall be paid according to 2500 conc. replacement.

All 6" stubs shall be laid on a 2% grade and trench be sand backfill.

LAT. II SUB-Y 55.12
CITY OF WICHITA KANSAS
BE SMITH CITY ENGINEER
Proj No. C-24-12

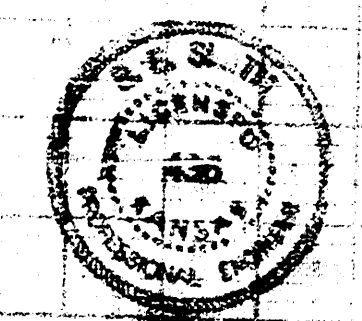

LAT. 3 DIST. 2 MAIN 20
CITY OF WICHITA KANSAS
BE SMITH CITY ENGINEER
Proj No. C-23-24

