



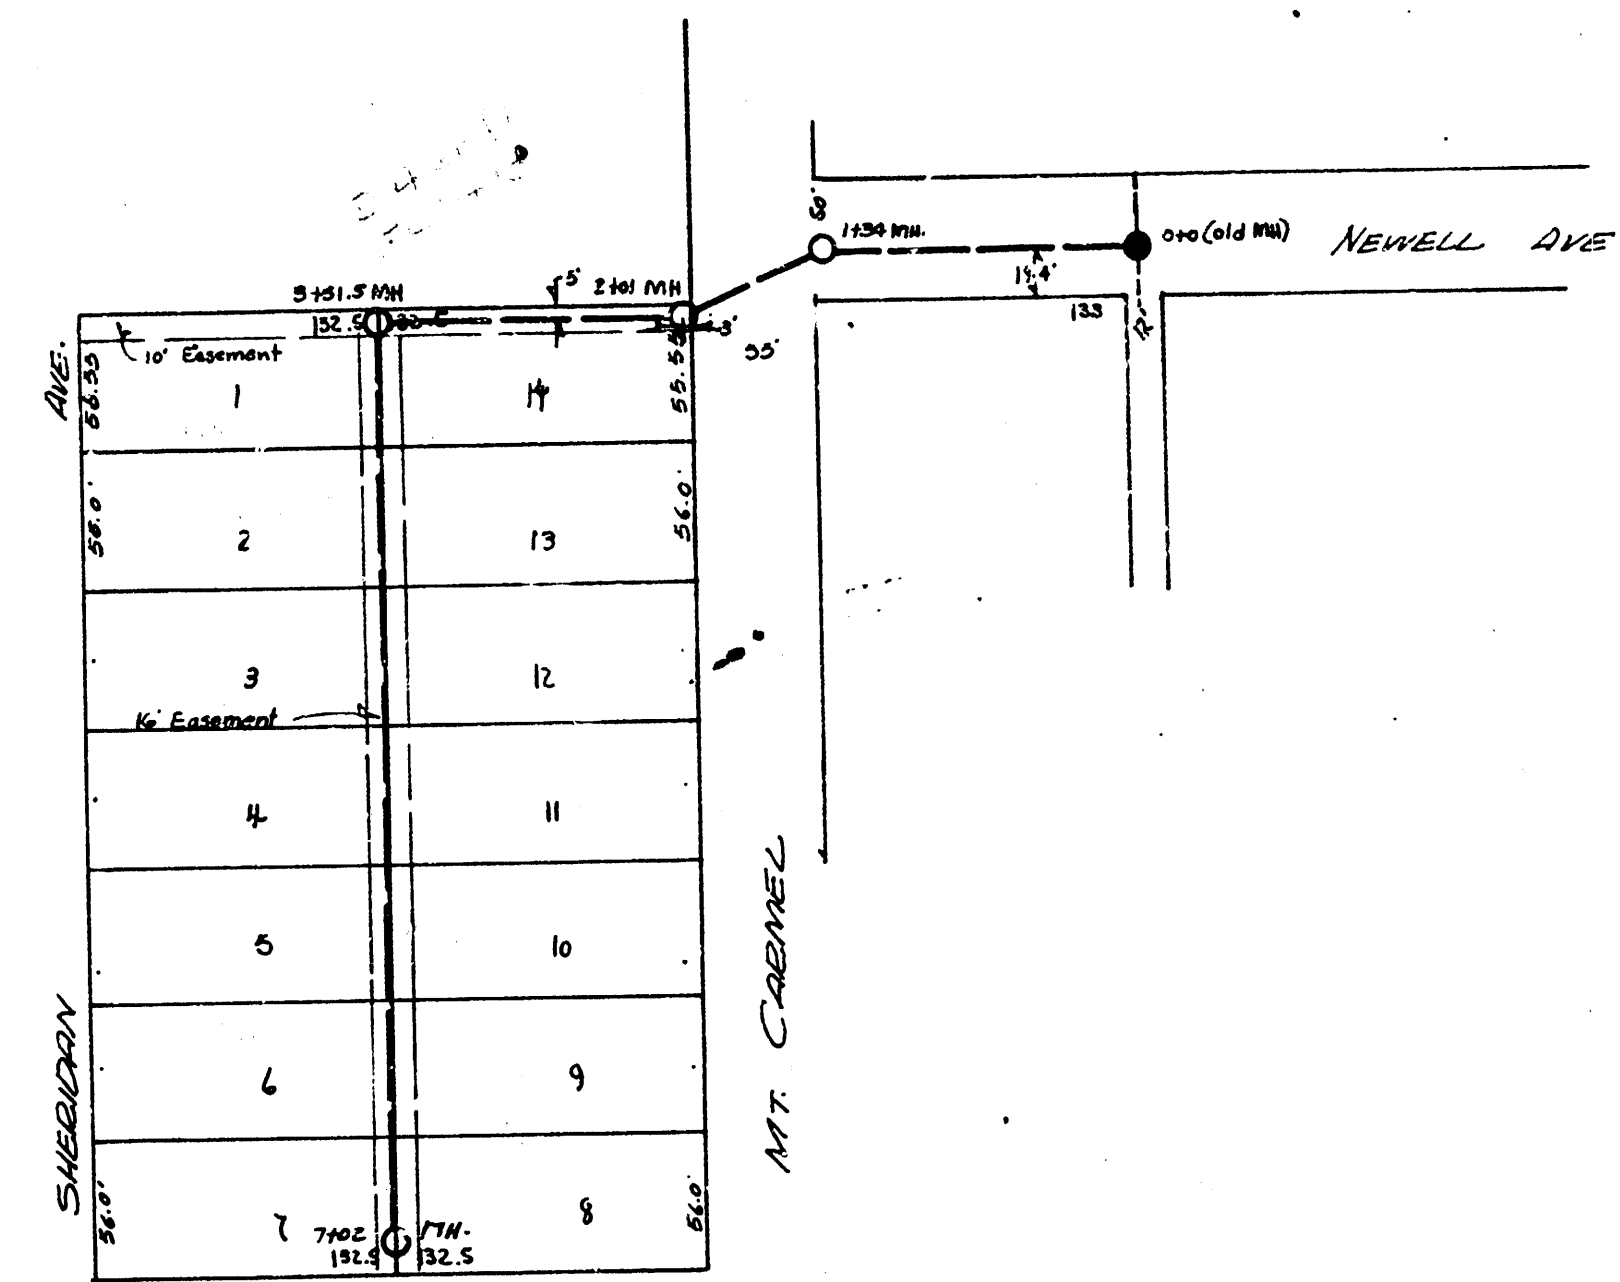

200.121.18 P.R.T. in Trq. St. Louis' Nord.

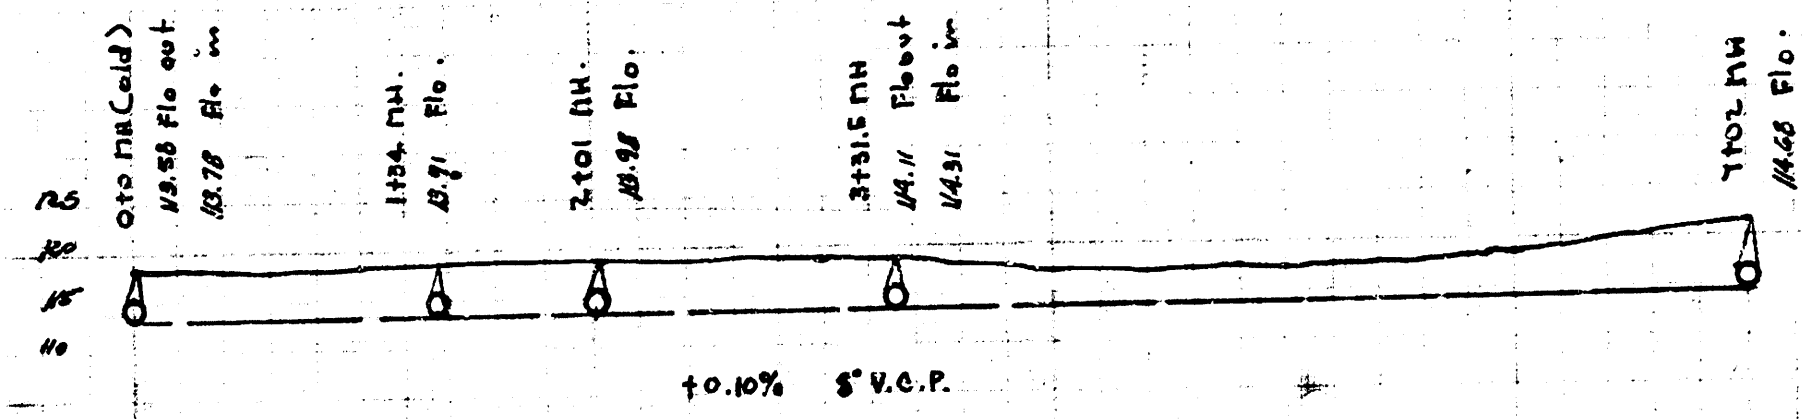

Lot 25, DIST. A, 53.4 21.
City of Wichita, Kansas.
L. K. White City Engineer
Date: 5-26-49 Proj. No. C29-14

