

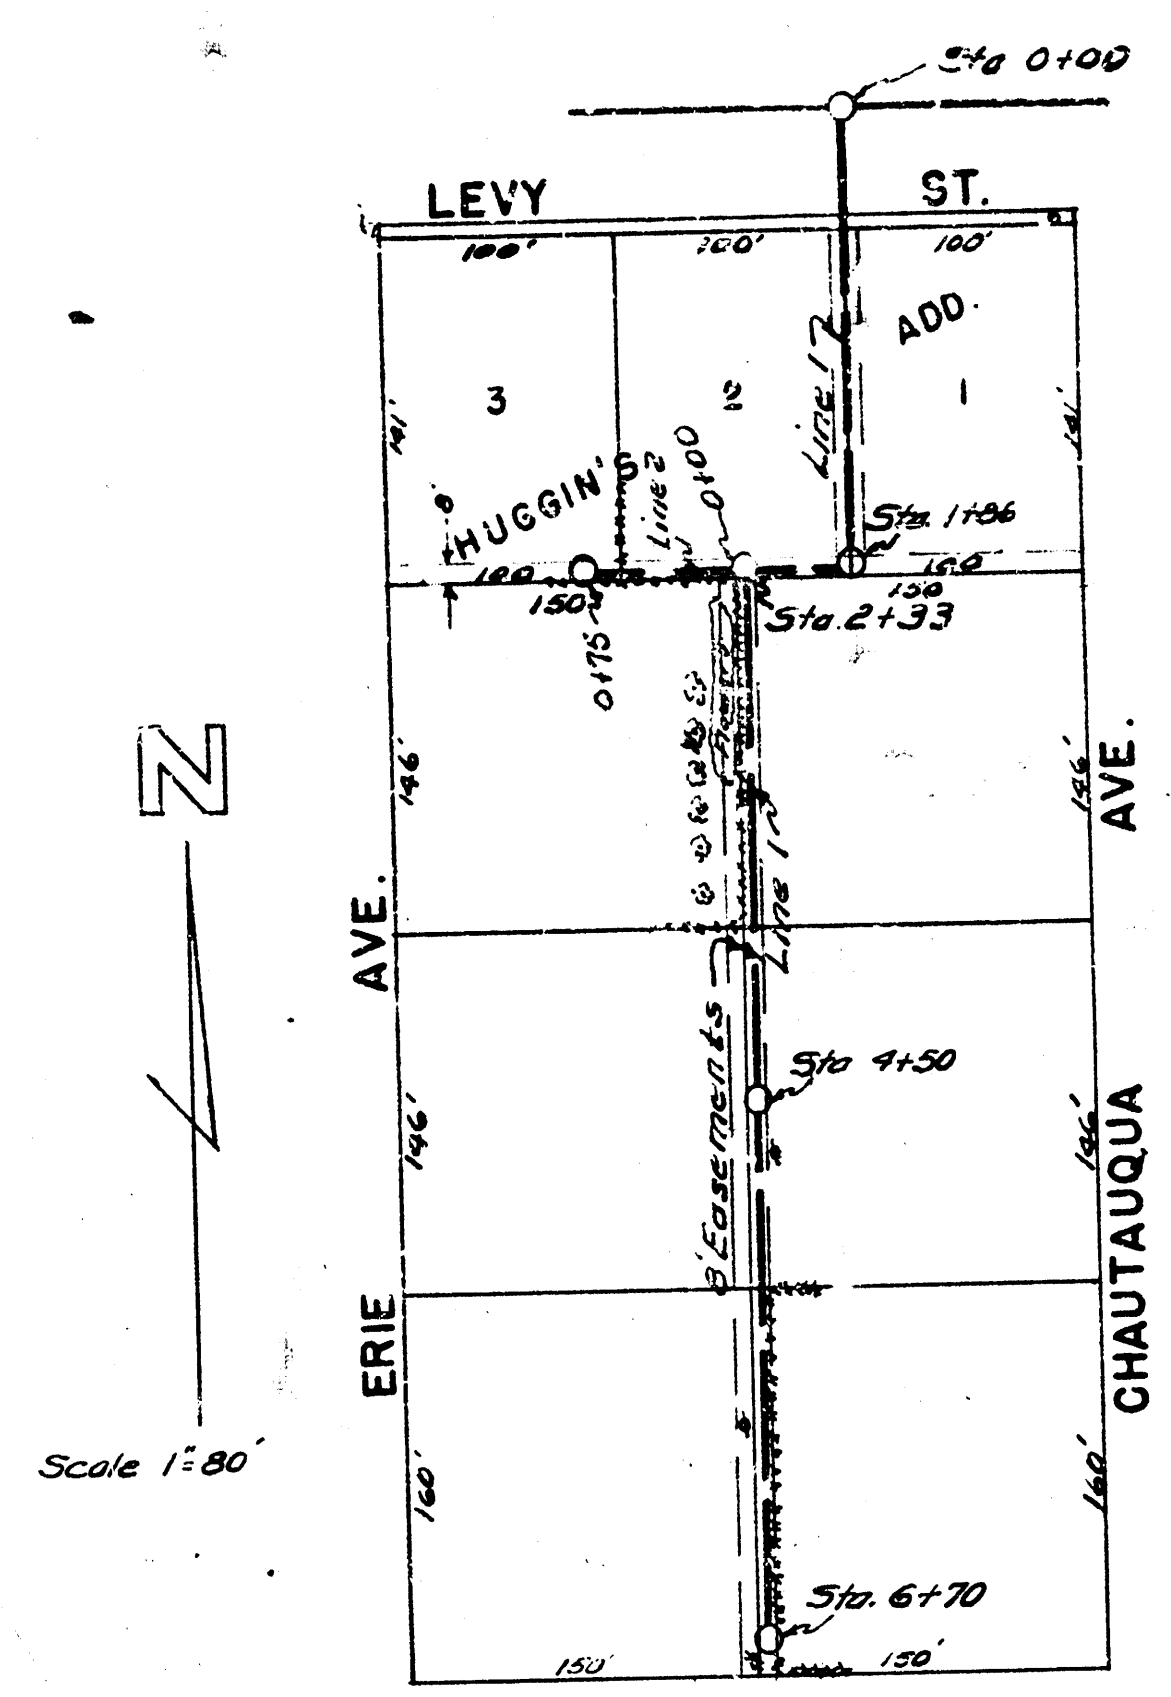
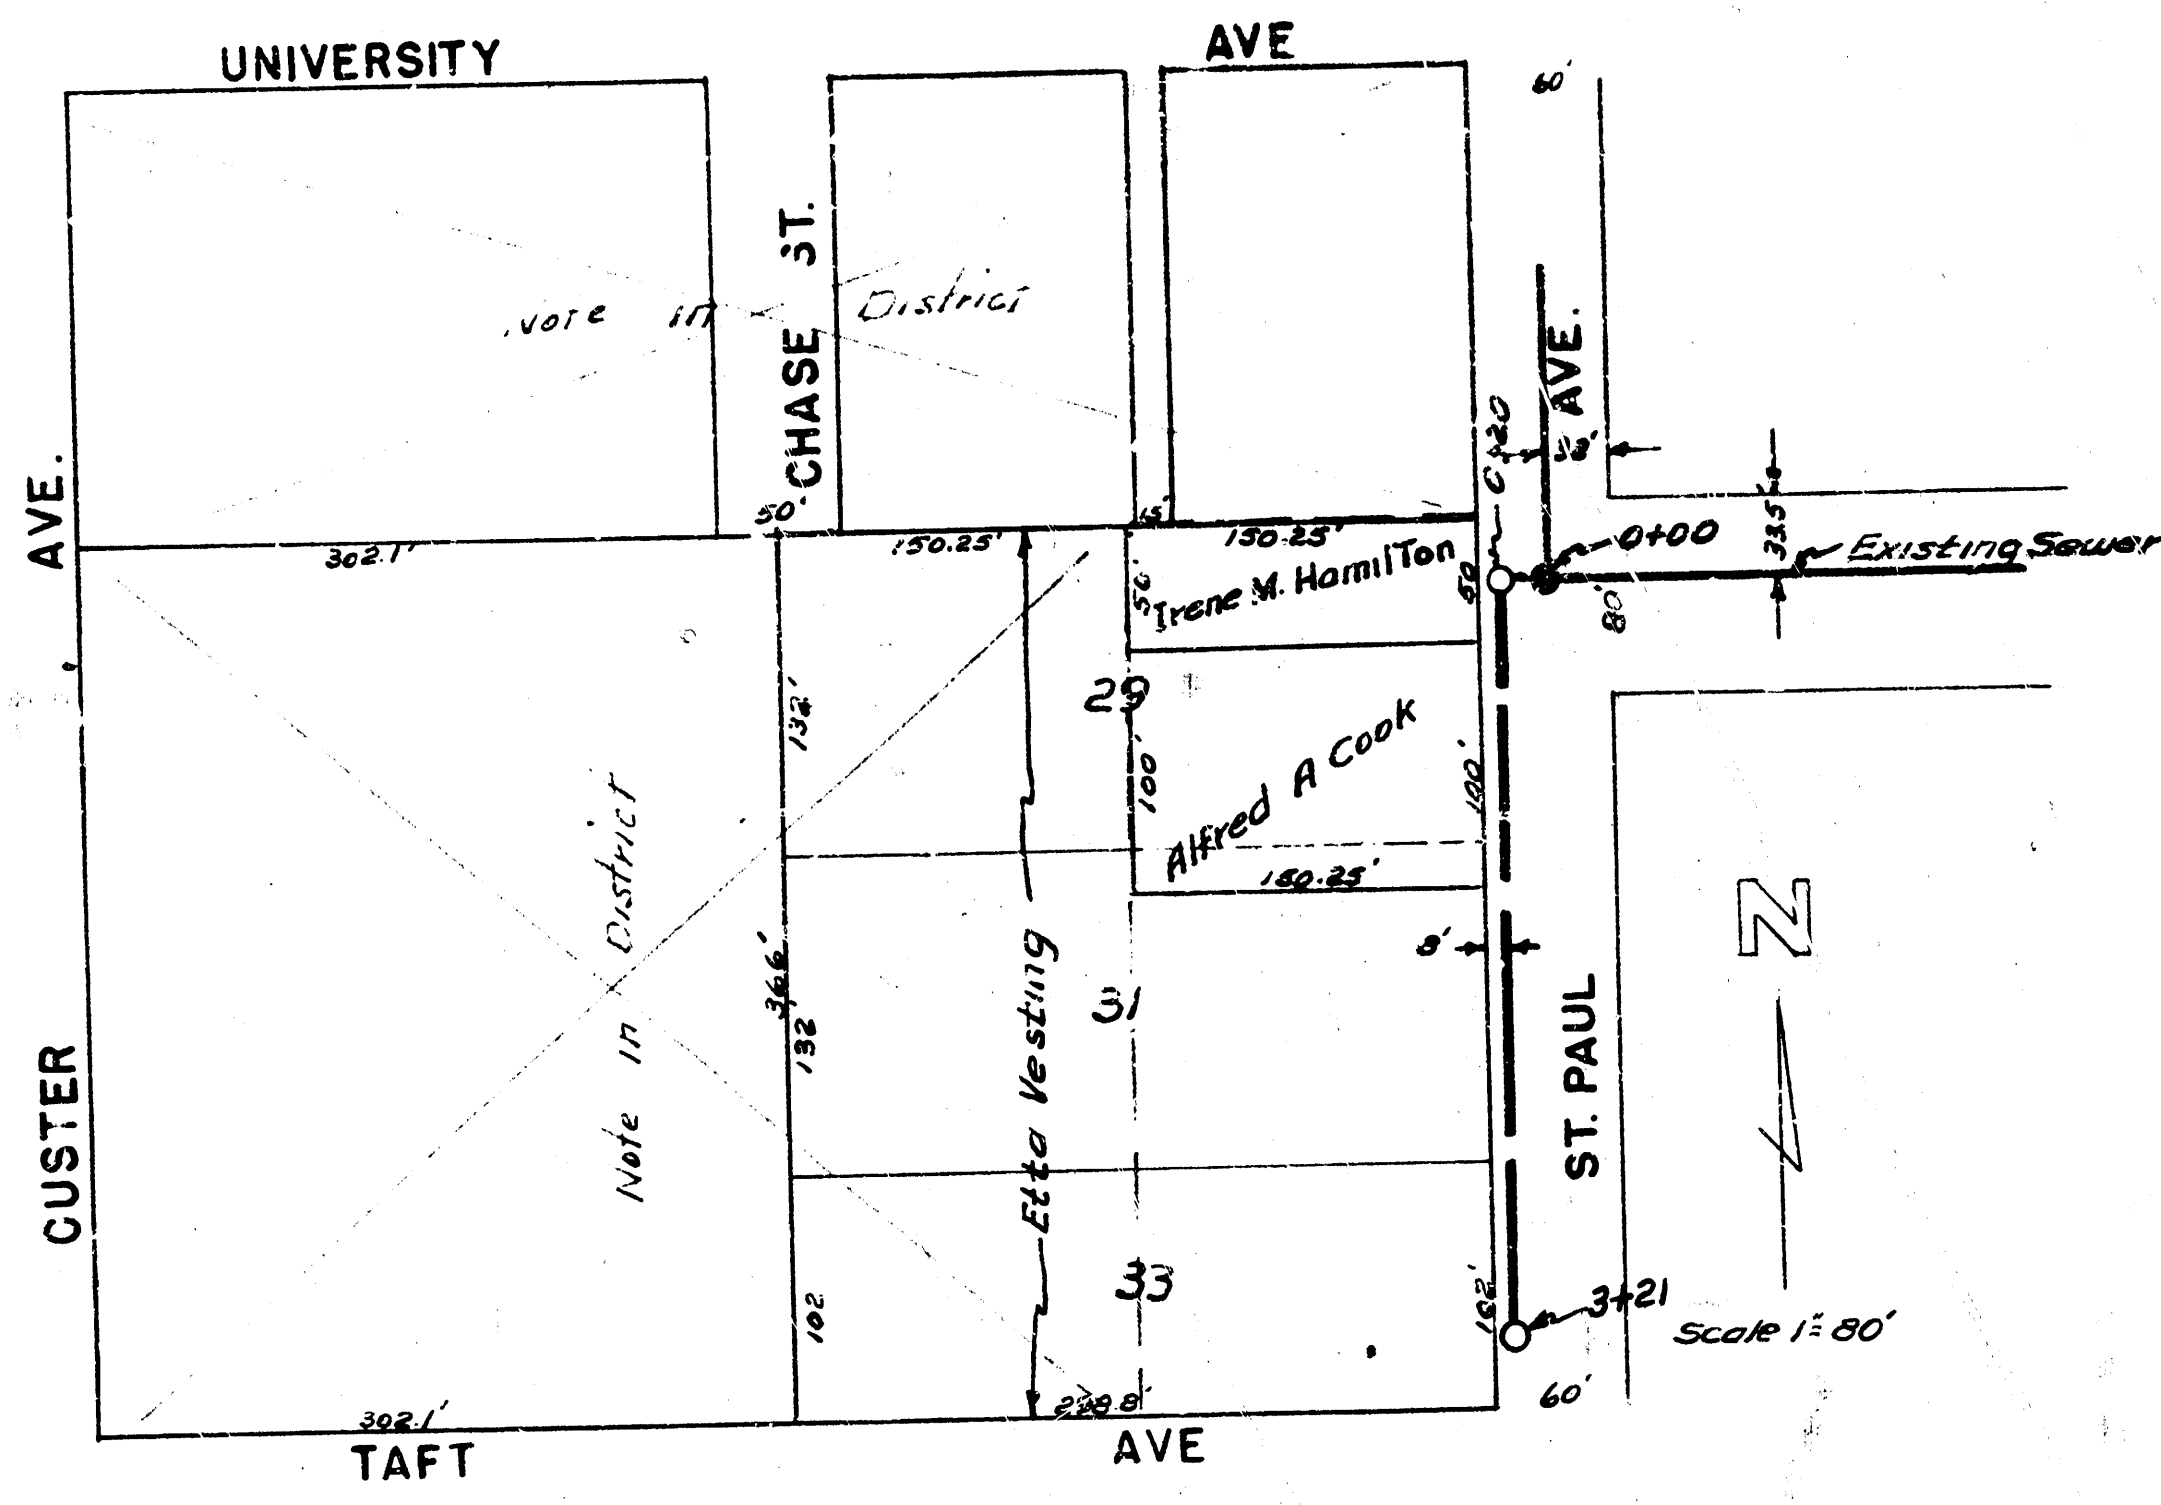
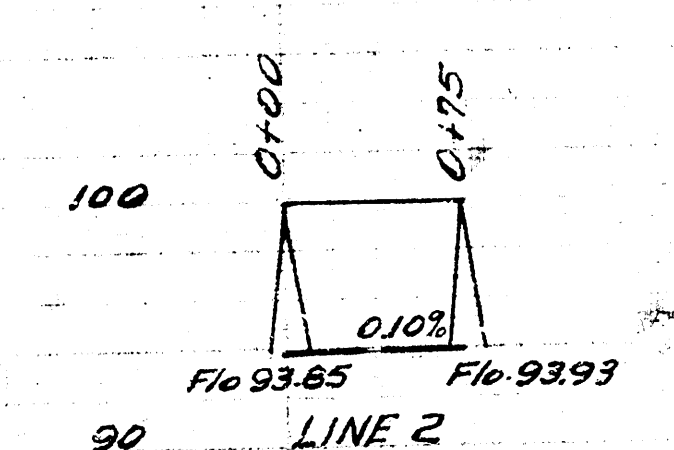


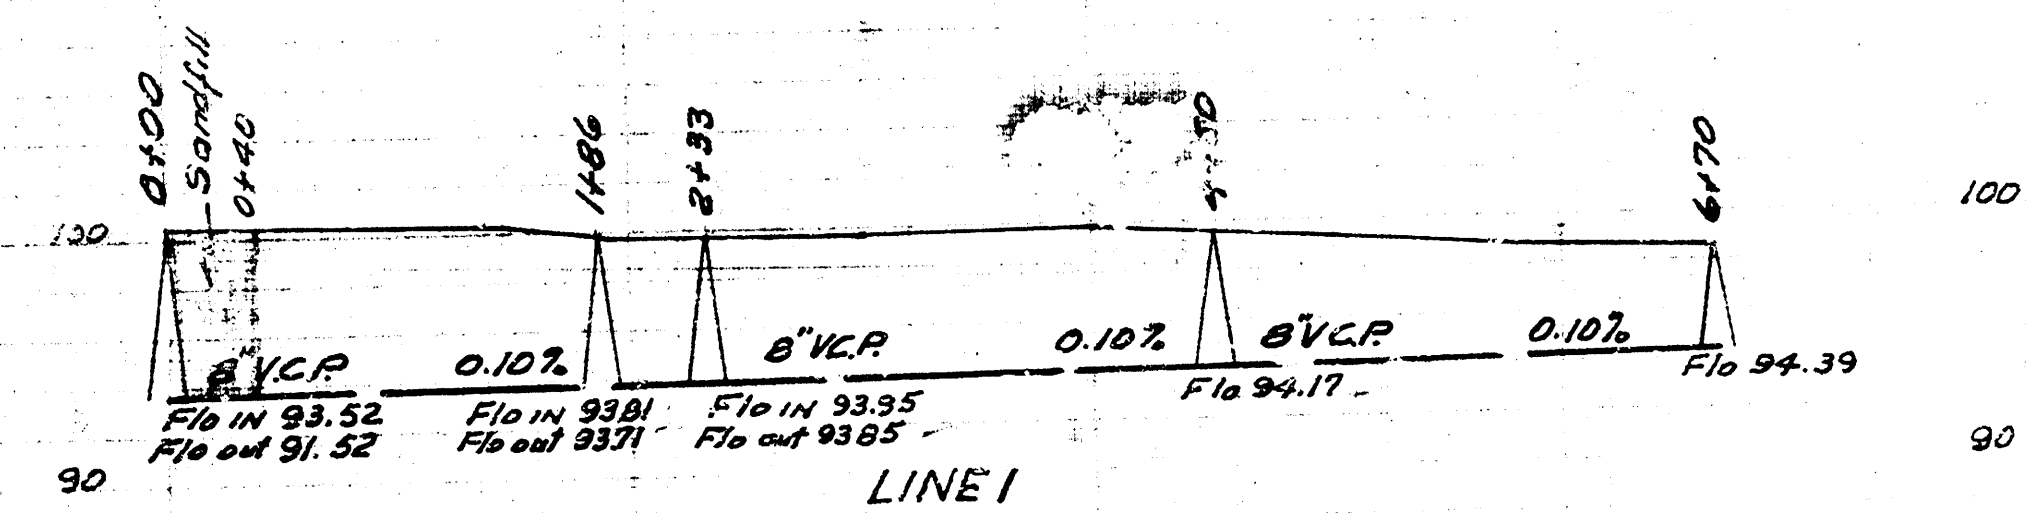

BM. 112.30 SE corner conc. porch Ho 629 So. St. Paul

BM. 100.72 60" SPIKE SWB. POLE 3000 N.E. COR. CHAUTAUQUA & LEVY.

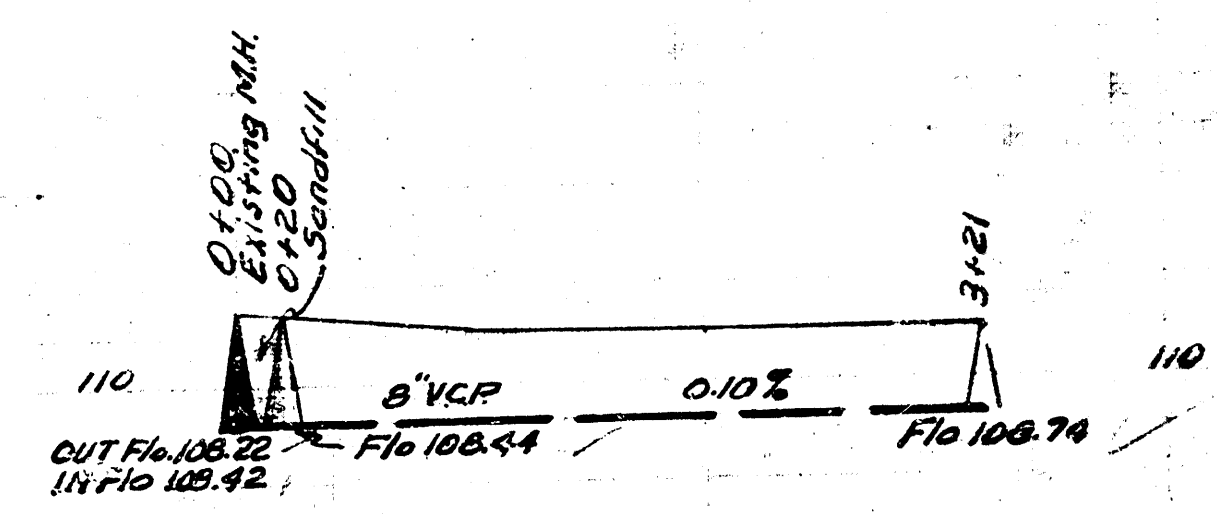

Date
Drawn by
Checked by
Boat No.

Date
Drawn by
Checked by
Boat No.

LAT. 32 DIST. A 55.21
CITY OF WICHITA KANSAS
L.K. WHITE CITY ENGINEER
Proj. No. C-22-32

LAT. 15 DCS. 2 5512
CITY OF WICHITA KANSAS
L.K. WHITE CITY ENGINEER
Proj. No. C-22-37

