

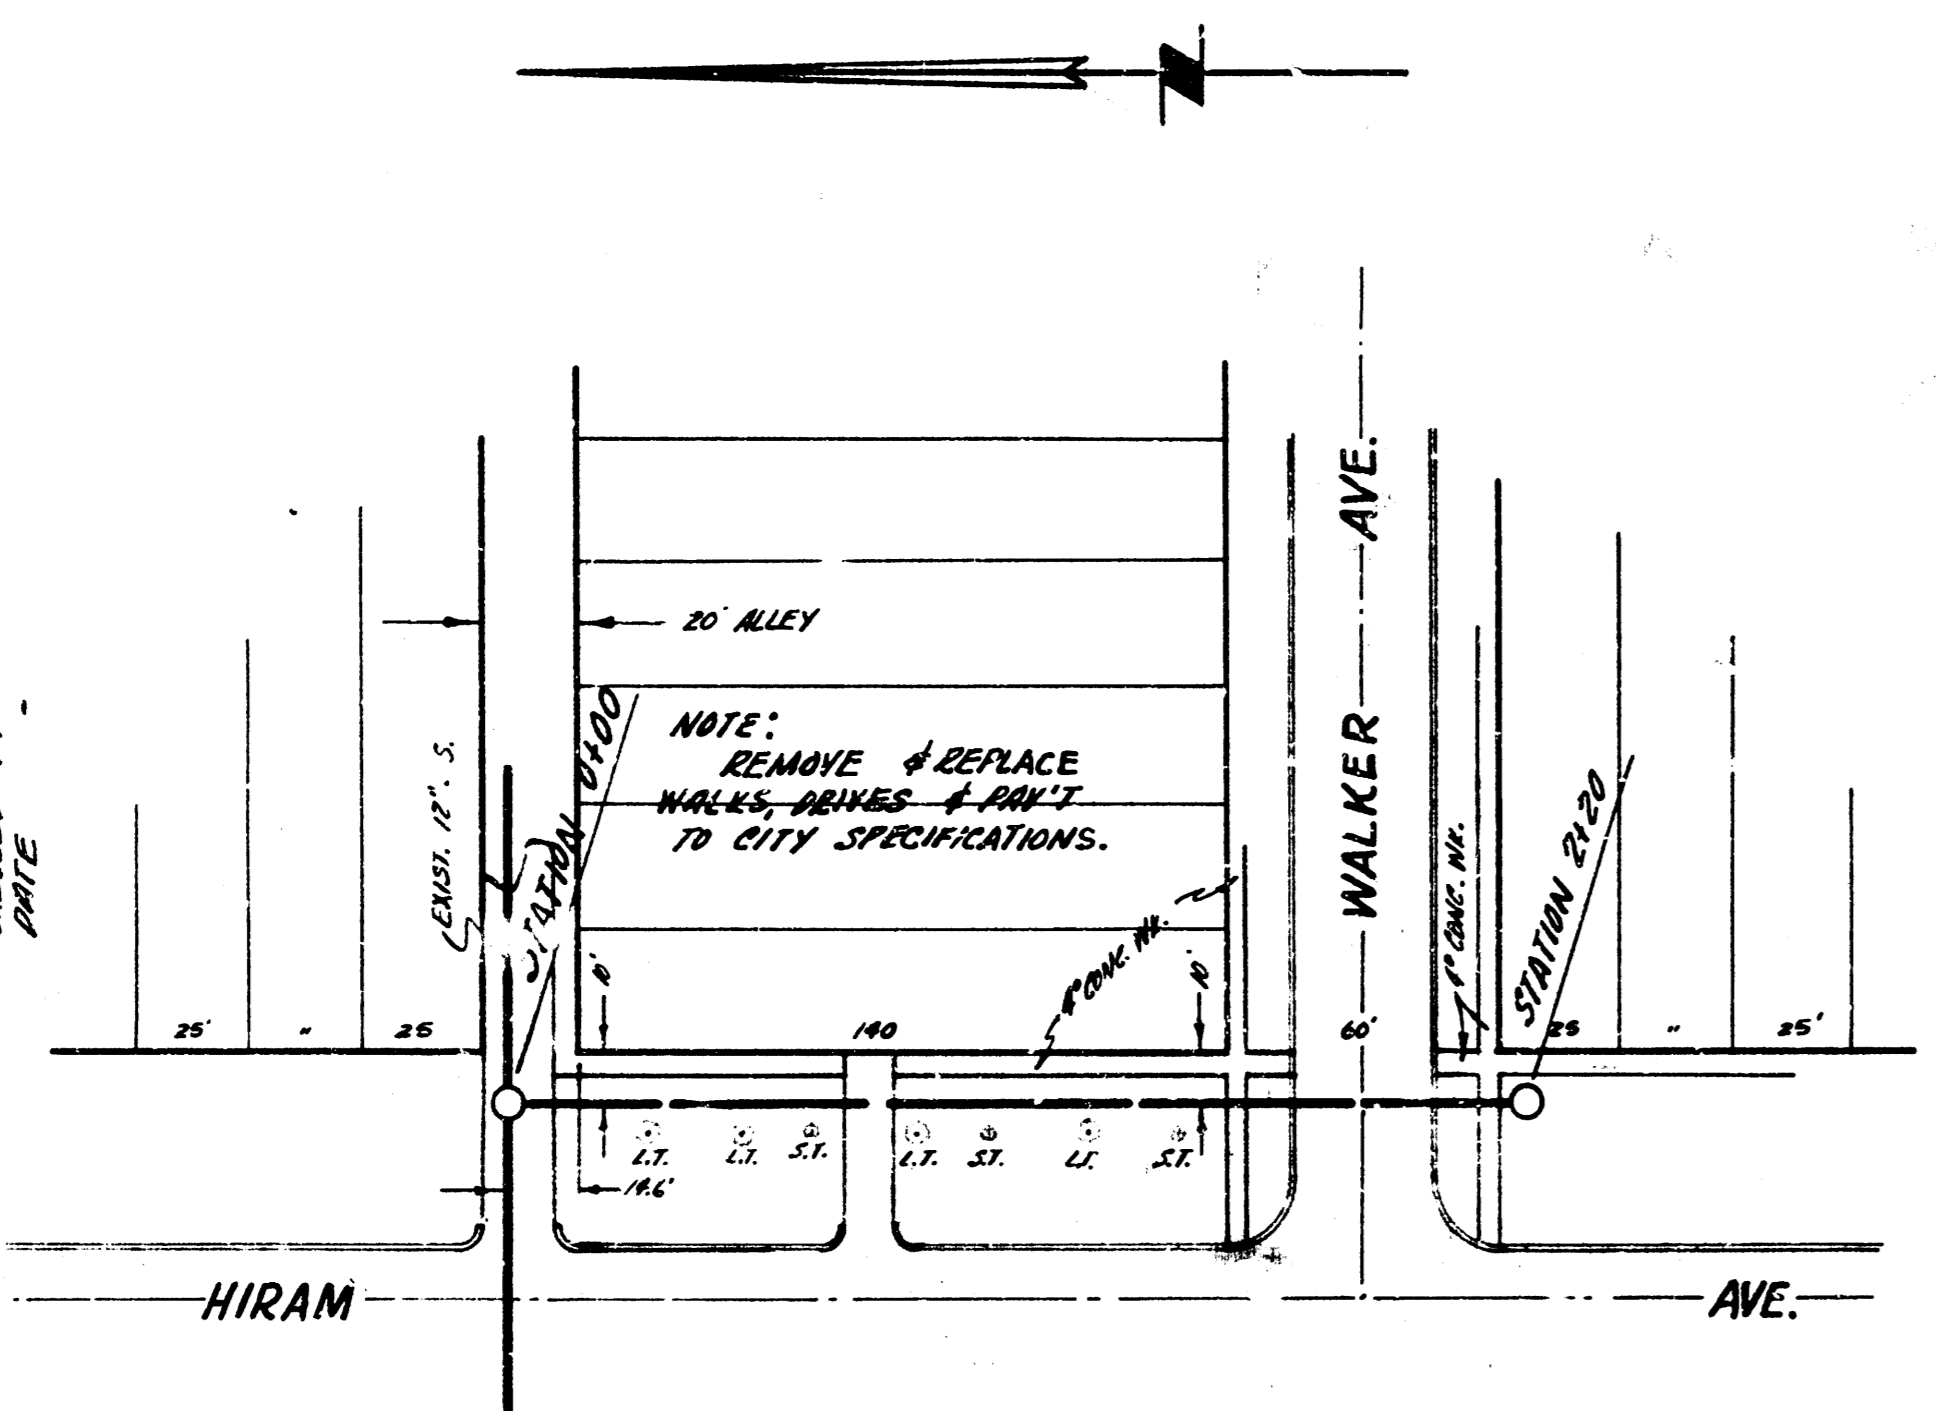




SURVEY BY: KENIGLER
DRAWN BY: DEMEY
CHECKED BY:
DATE:

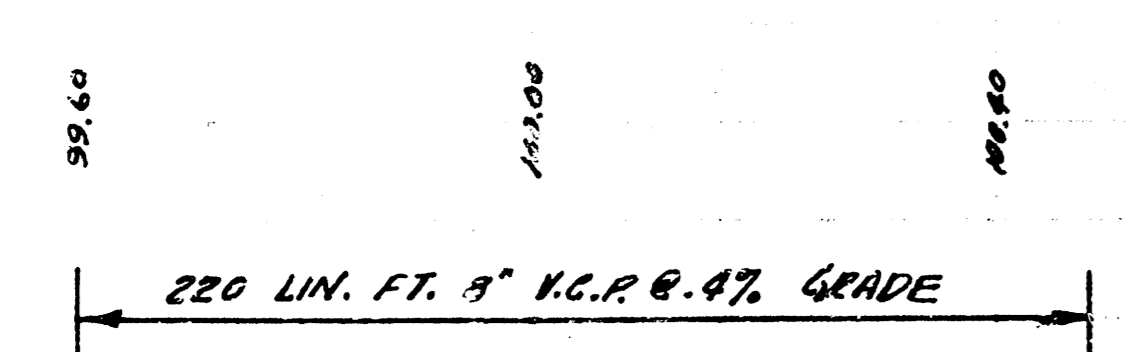



B.M. 106.65 TOP OLD CO. N.L. WALKER & W.C.B. HIRAM

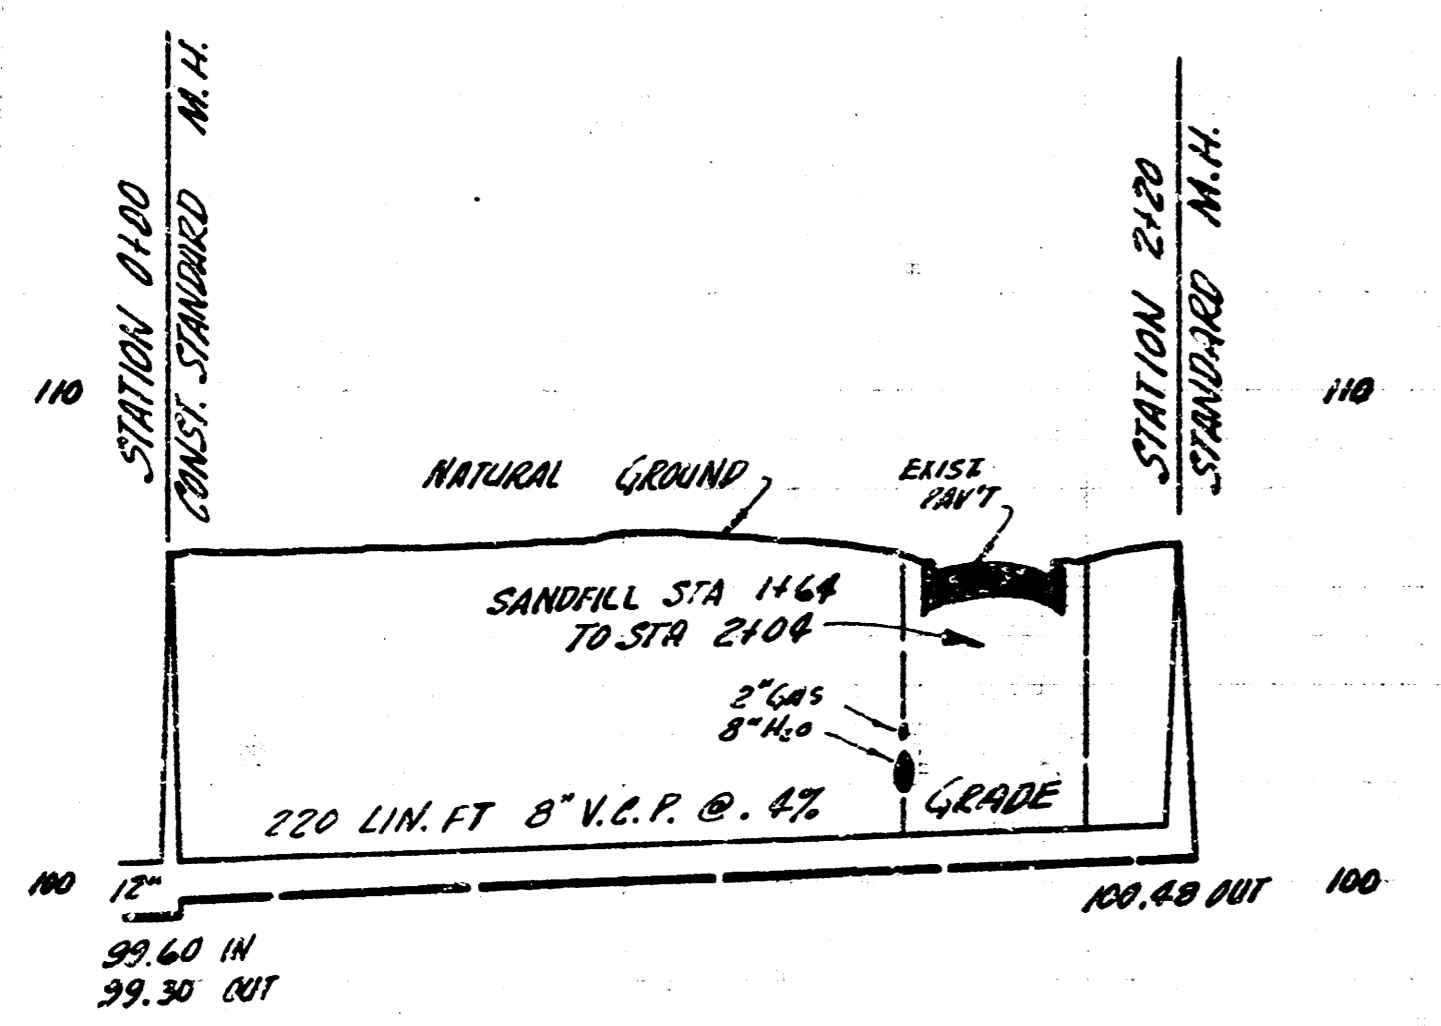


EXT. TO SUB. B SAN. SEWER # 21
CITY OF WICHITA, KANSAS
B.E. SMITH CITY ENGINEER
PRIVATE JOB MARCH 1957

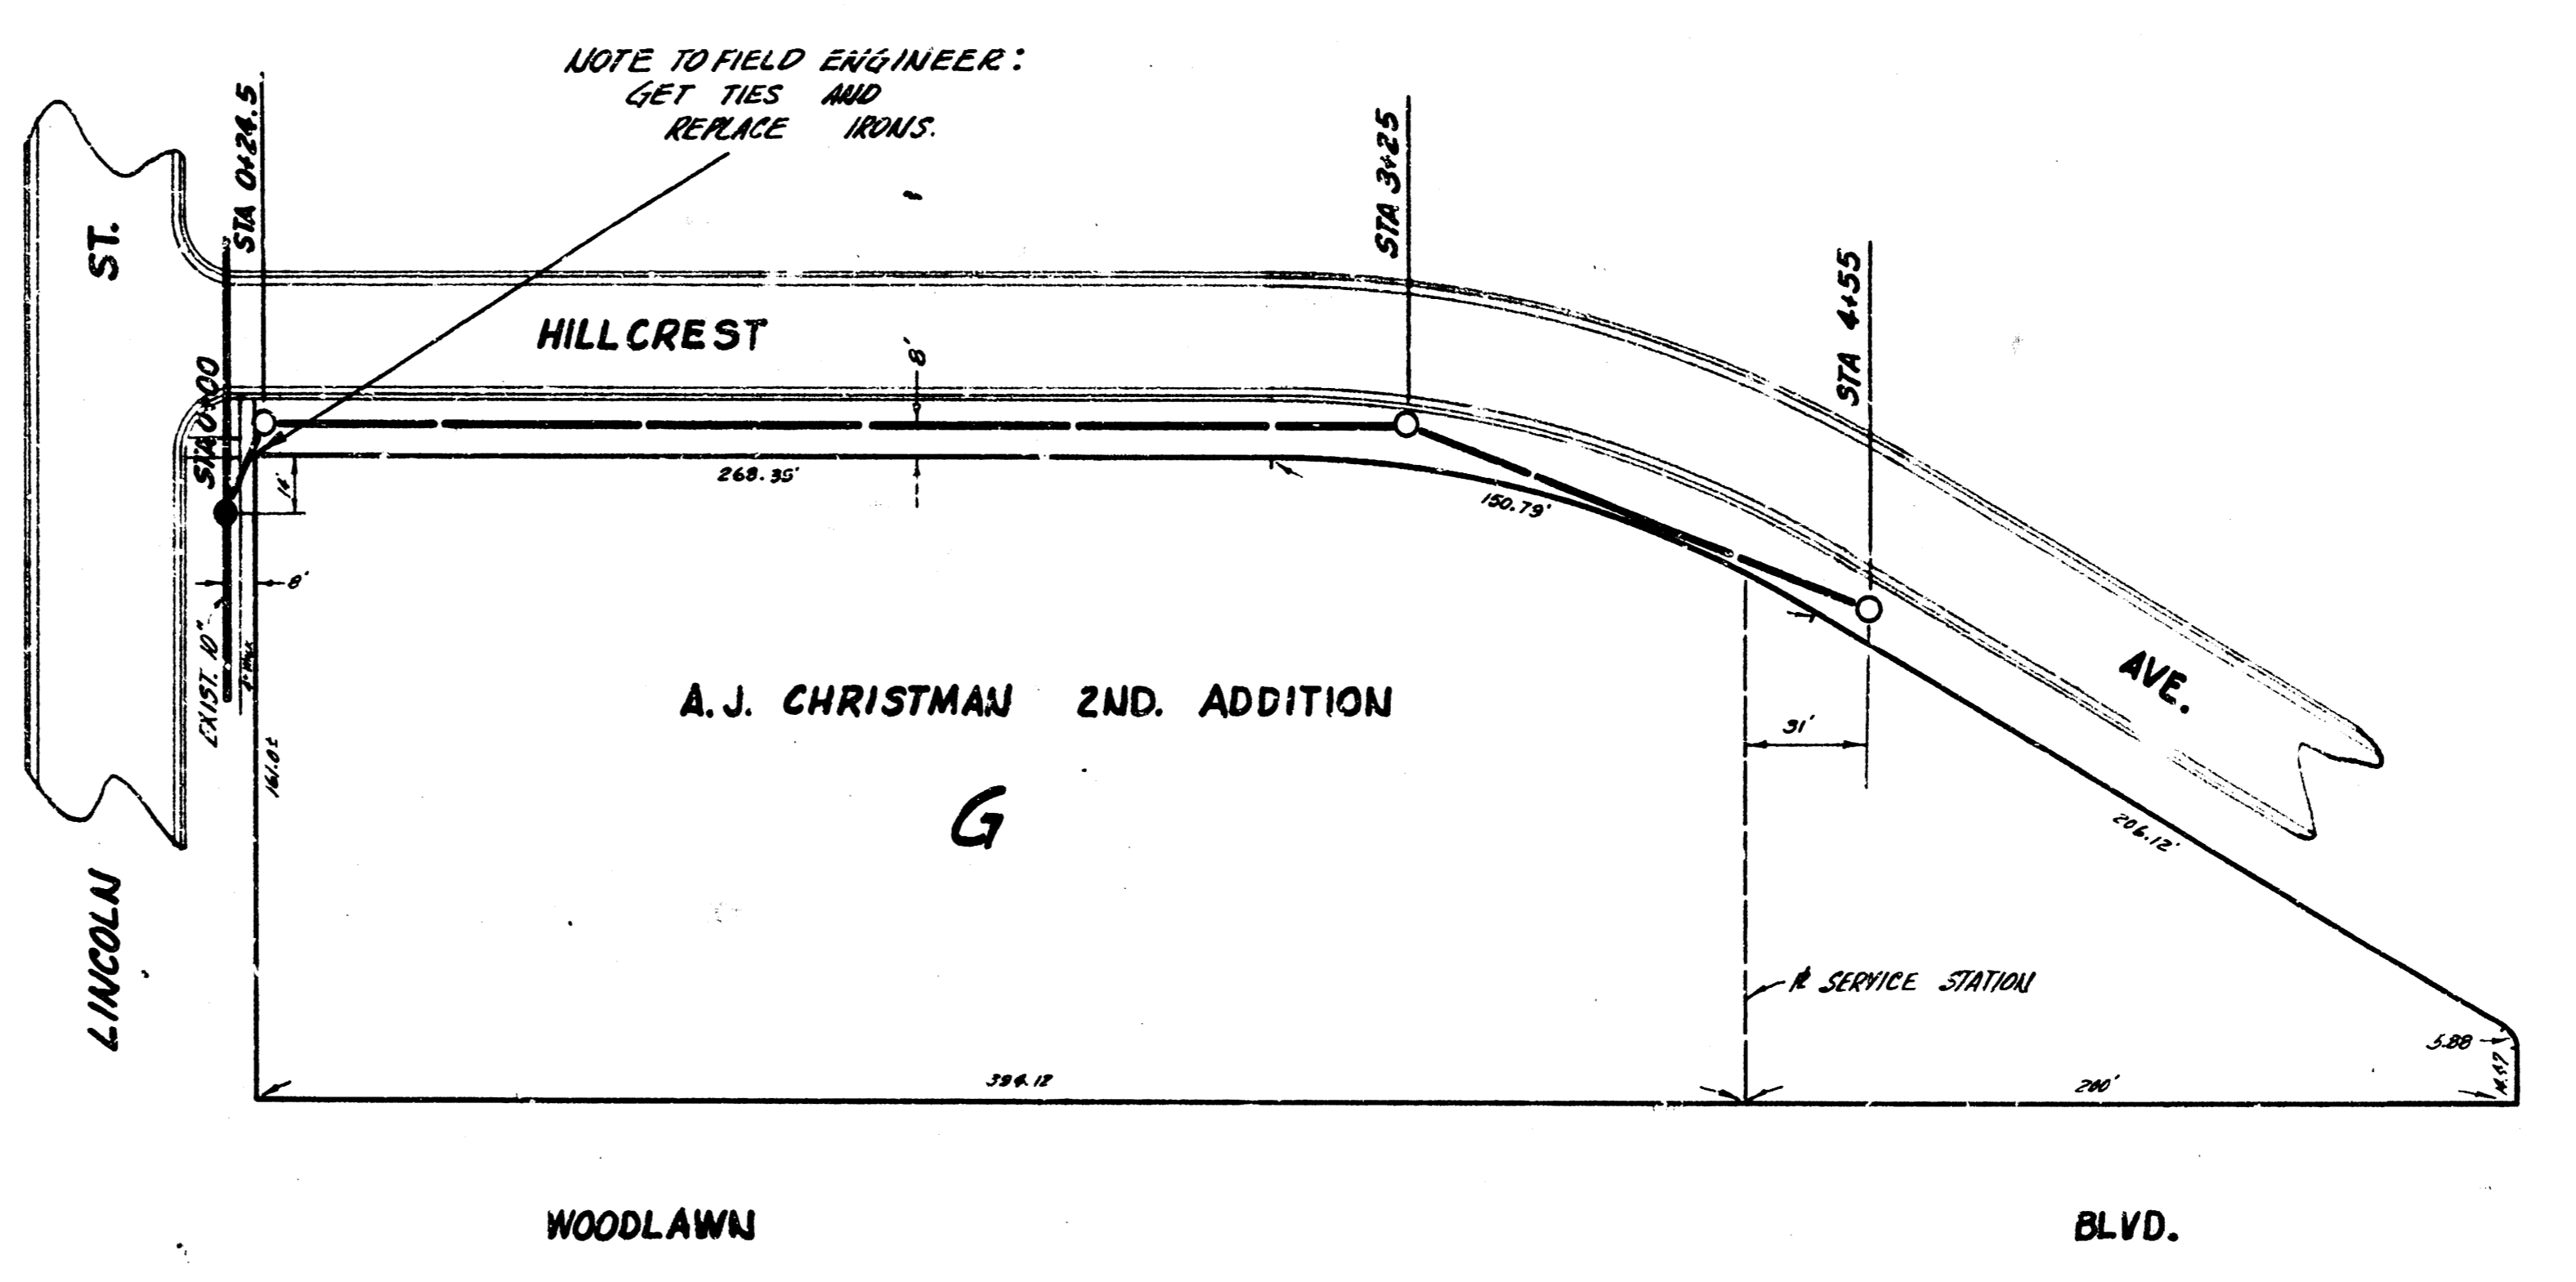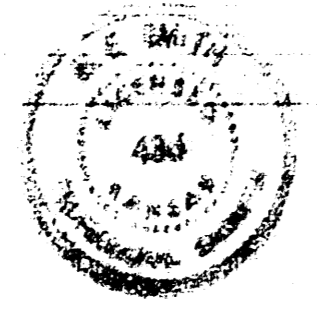

B.M. 153.40 STD. N.E. COR. LINCOLN & WOODLAWN

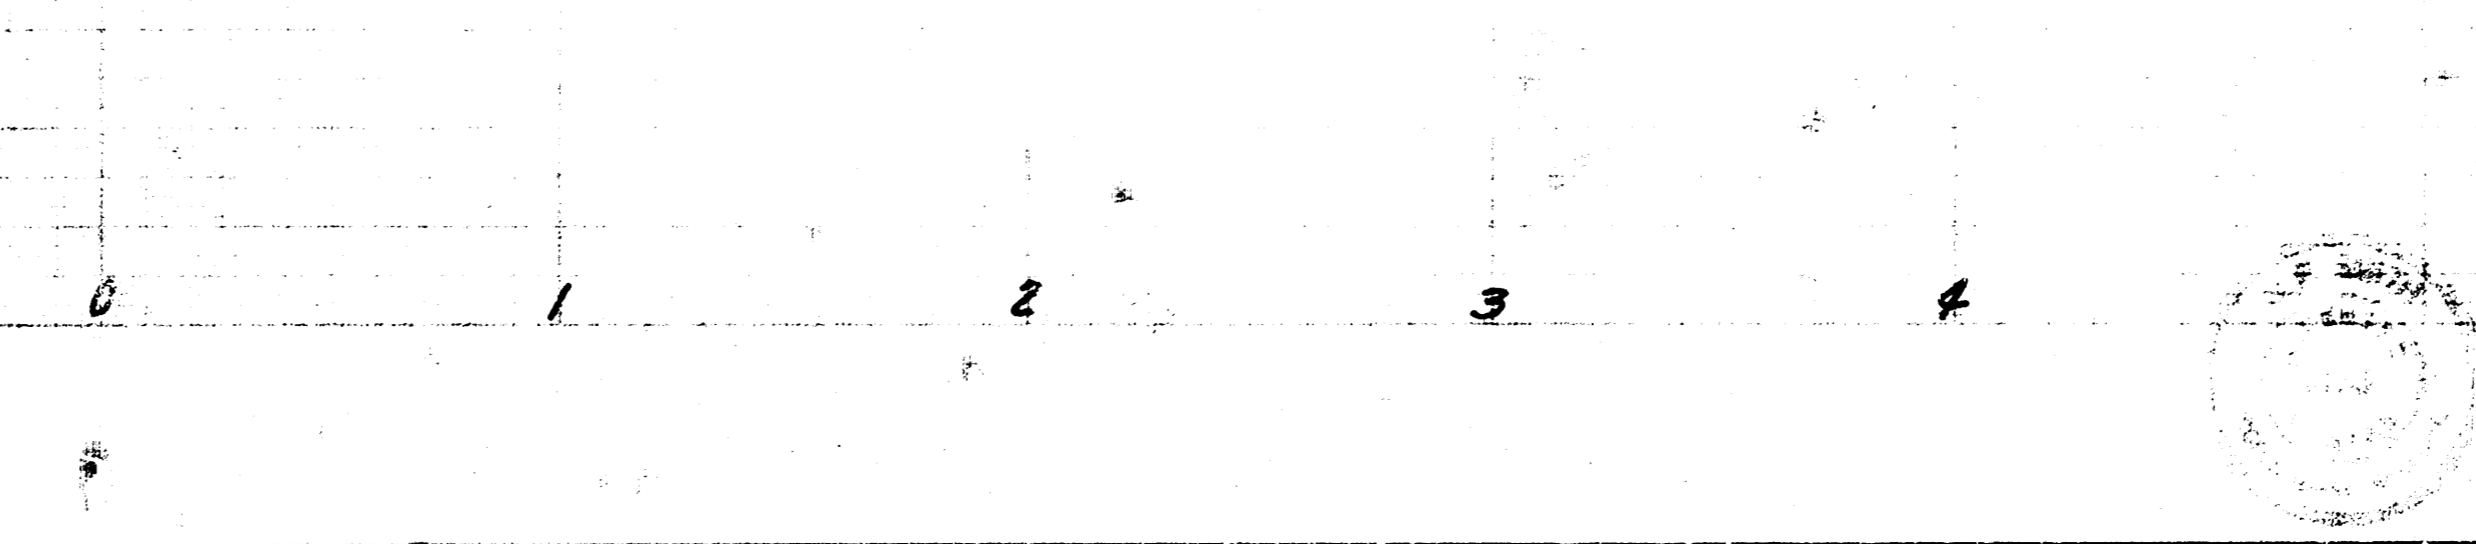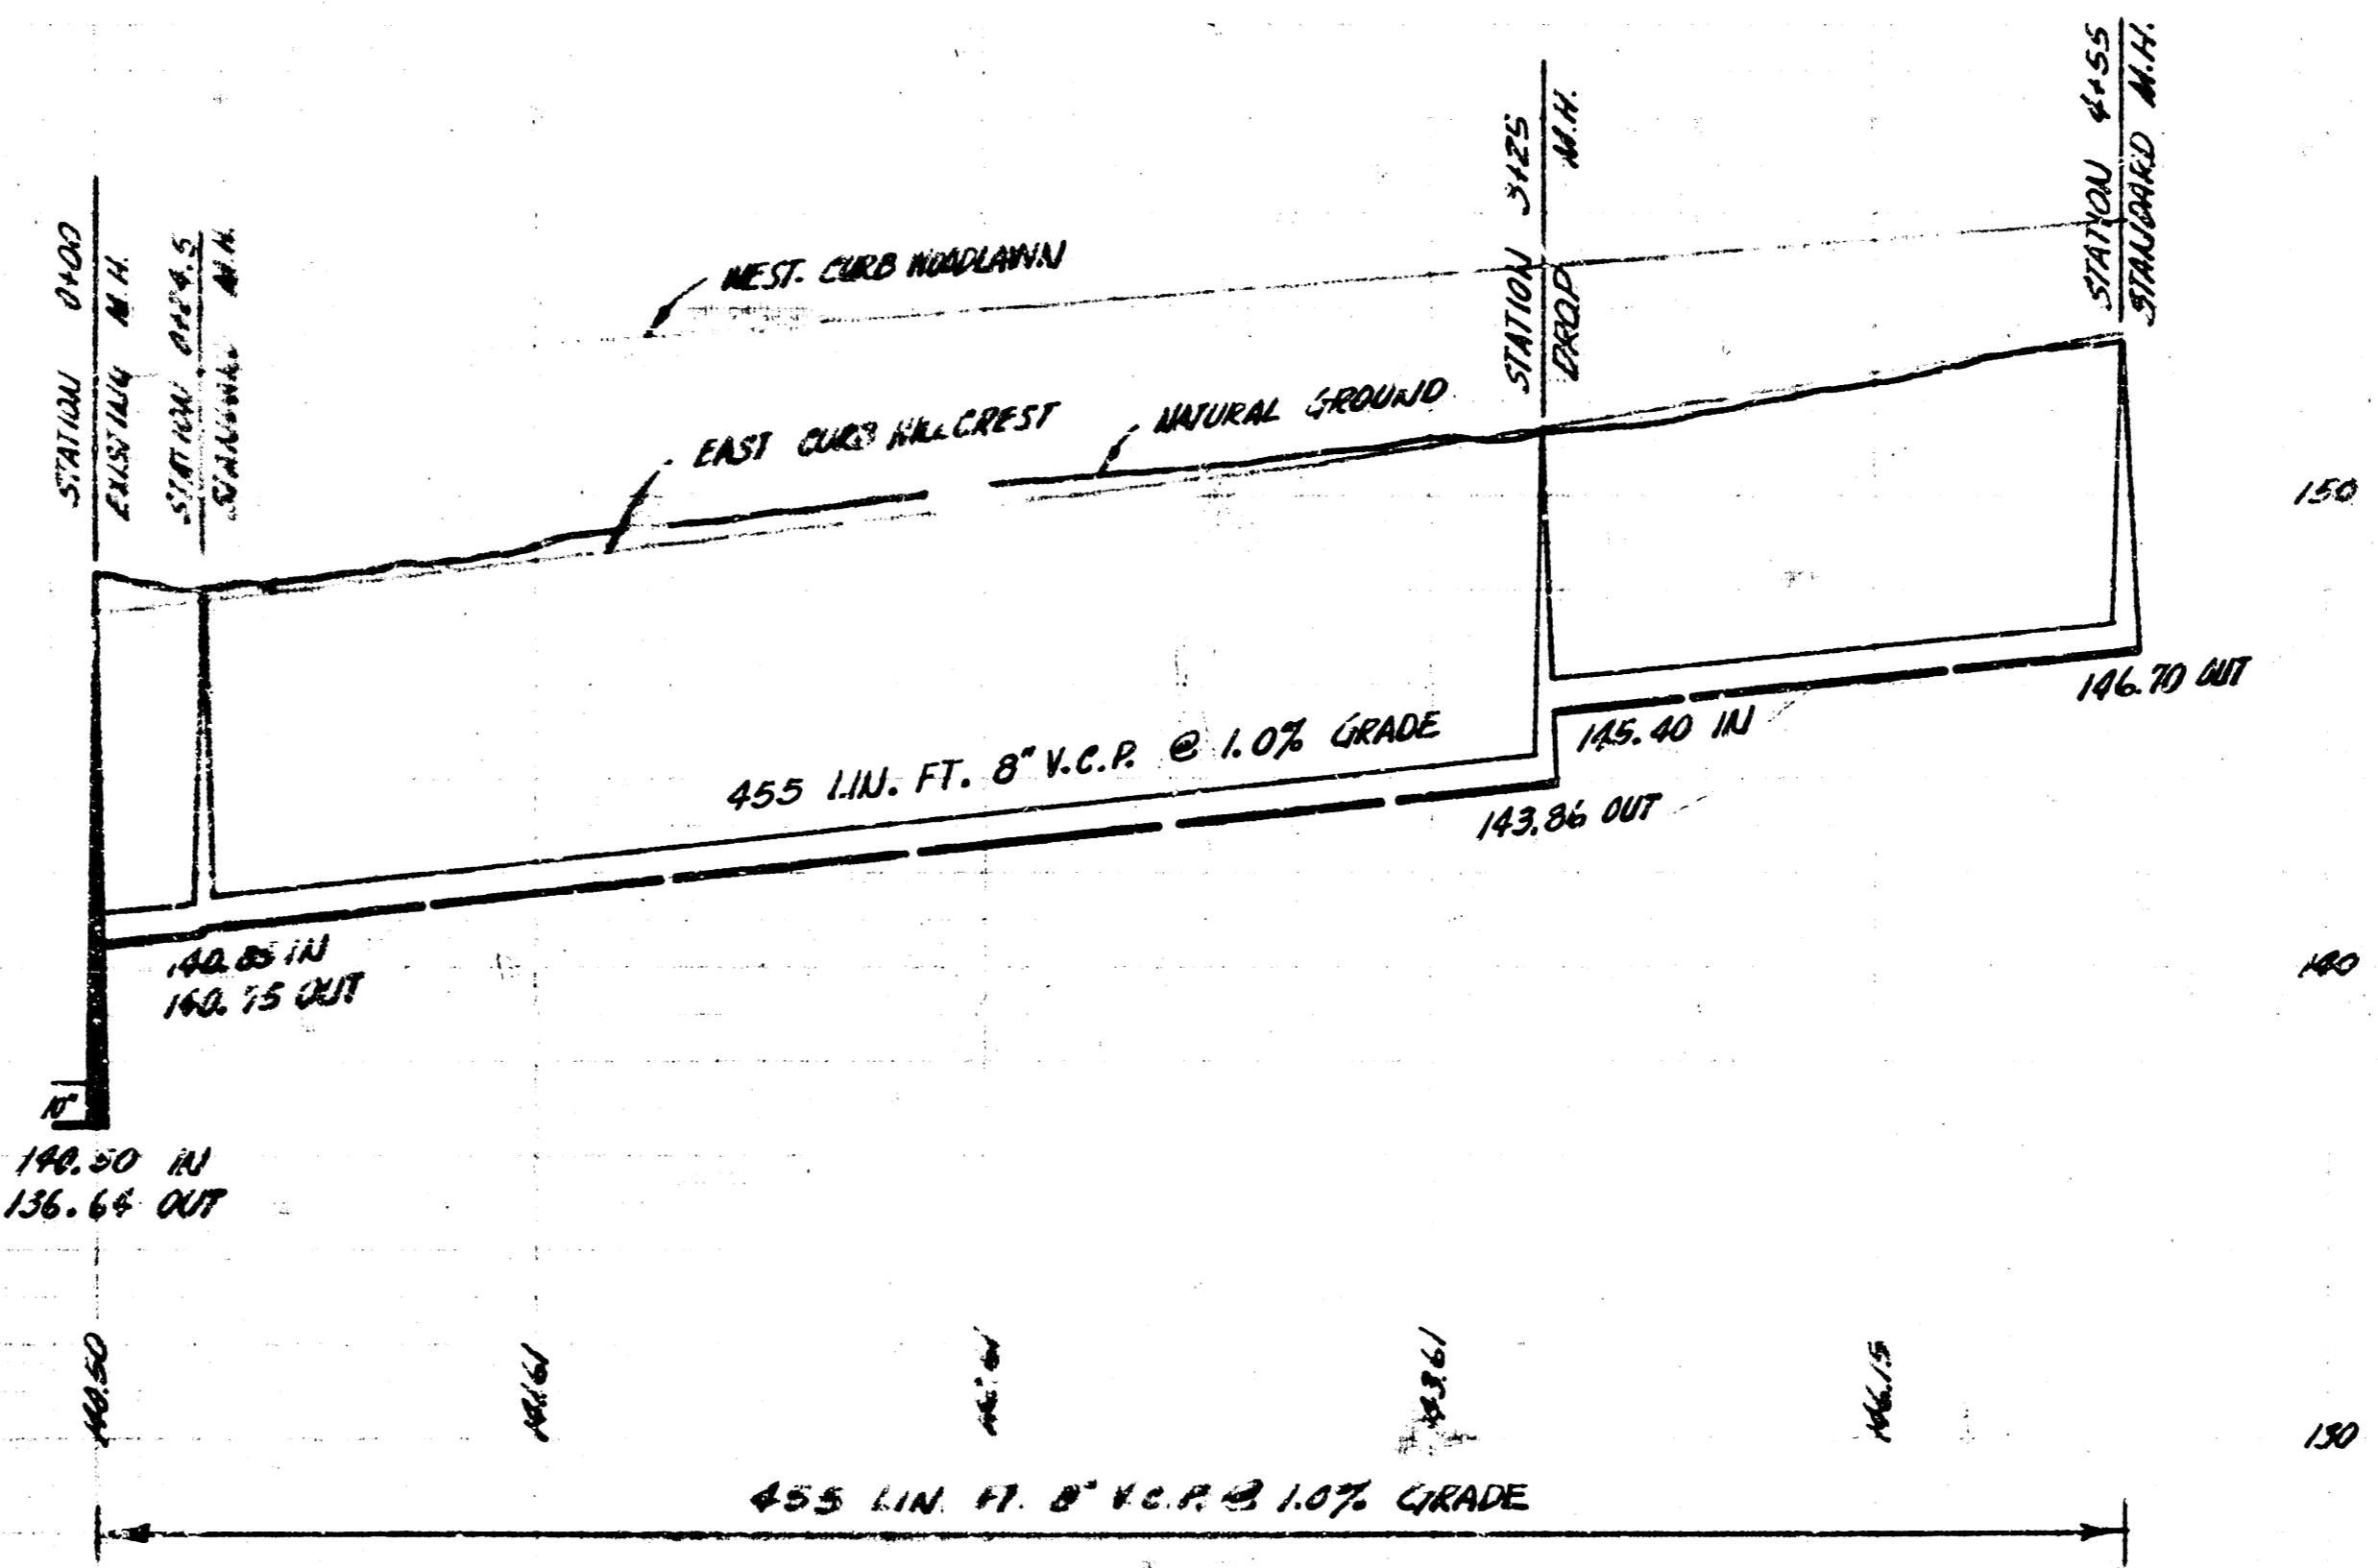

LAT. 17 SUB. 3 W.I.S.
CITY OF WICHITA, KANSAS
B.E. SMITH CITY ENGINEER
PRIVATE JOB DATE - FEB. 1957

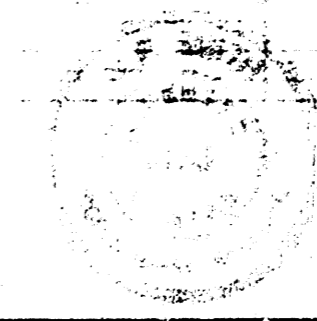

SURVEY BY: KENIGLER
DRAWN BY: DEMEY
CHECKED BY:
DATE:

PLAN SCALE 1"=40'
PROFILE SCALE 1"=40' HOR, 1"=4' VERTICAL