


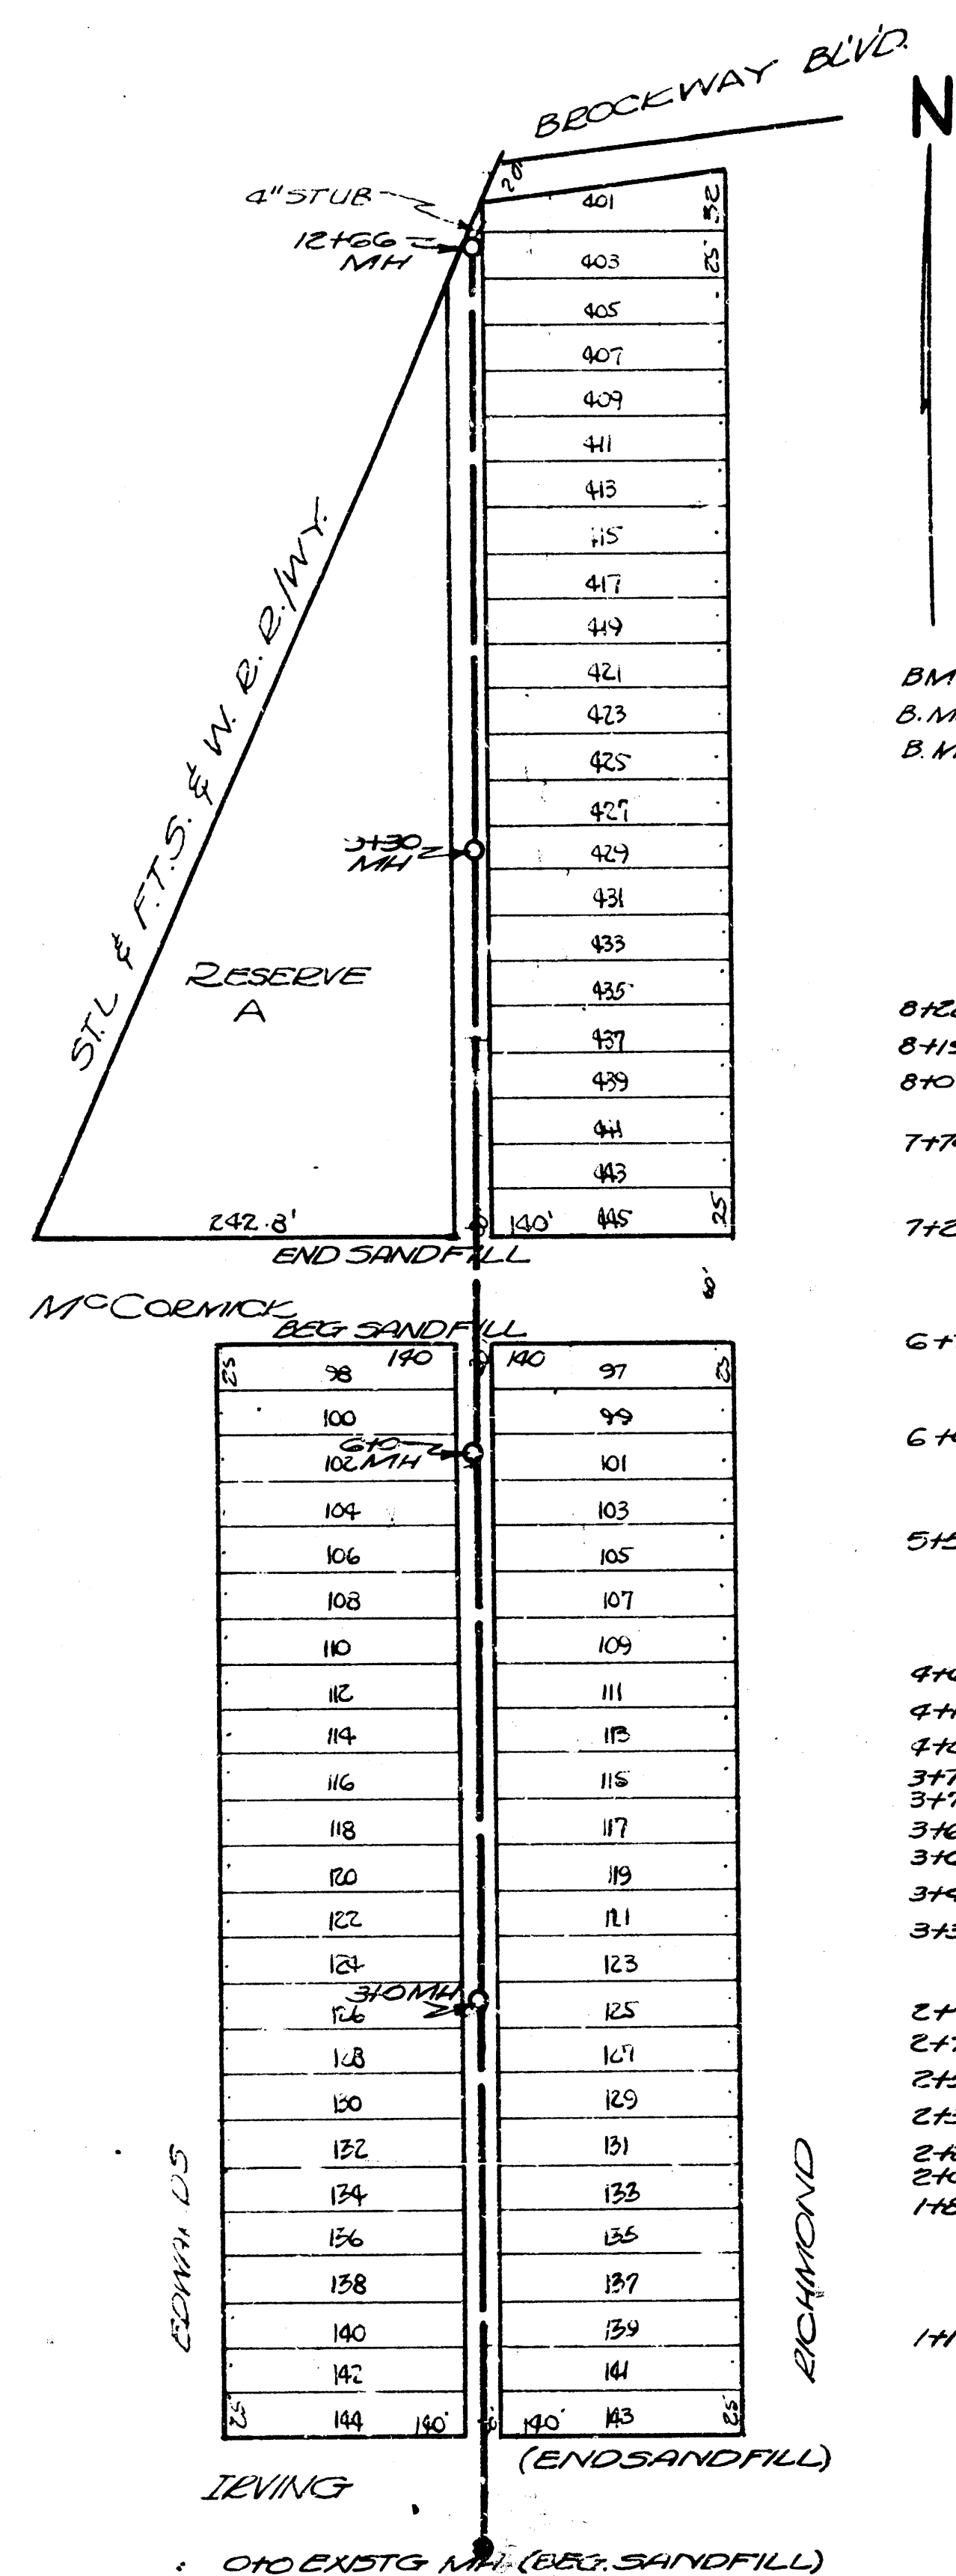

BM. 1287 STANDARD SECOR. MERIDIAN McCormick
 B.M. 10122 5.21M OLD MH. STA. 010 31' S. E. IRVING
 B.M. 11143 E.E. SPIKE NW SIDE 17' N. S. McCormick & E. S. ALLEY

8128.5 END SHED C'S.
 8119.9 END SHED C'S. BEG. SHED G'E
 8109.4 BEG. SHED G'E OF Q
 7174.5 END FENCE G'S OF Q
 7124.2 BEG. FENCES C'W OF Q & G'E OF Q

6173.5 END FENCE 2'S OF Q & FENCE W FROM 2'S OF Q

6103.6 FENCE W FROM 2'S OF Q

5152.7 FENCE W FROM 3'S OF Q


4166.0 FENCE W FROM 3'S OF Q BEG. FENCE 3'S OF Q
 4145 END FENCE 4'W OF Q FENCE FROM 4'S W OF Q
 4101 TELM 5'W OF Q
 3179 FENCE E FROM 4'S W OF Q
 3176 C' ELM 5'W OF Q
 3165 C' ELM W.L. ALLEY
 3160 BEG. FENCE 4'S W OF Q
 3147.5 END FENCE 4' GRADES
 3135.0 10' ELM 4'S W OF Q

2193.2 BEG. FENCE 4' GRADES 4'W OF Q TO W.S. ALLEY
 2171.0 3" APPLE 2'S OF Q
 2154.5 3" APPLE 2'S OF Q
 2139.6 3" APPLE 2'S OF Q
 2122 4" APPLE 2'S OF Q
 2105.5 3" APPLE 2'S OF Q
 1189 3" APPLE 2'S OF Q

110 FENCE E & W

NOTE: 6 POWER POLES BET. IRVING & MCCORMICK
 ARE 21/2' @ NORTH END
 81/2' @ SOUTH END

5 POWER POLES BET. MCCORMICK & BROCKWAY
 BOULEVARD ARE 6' EAST OF Q.

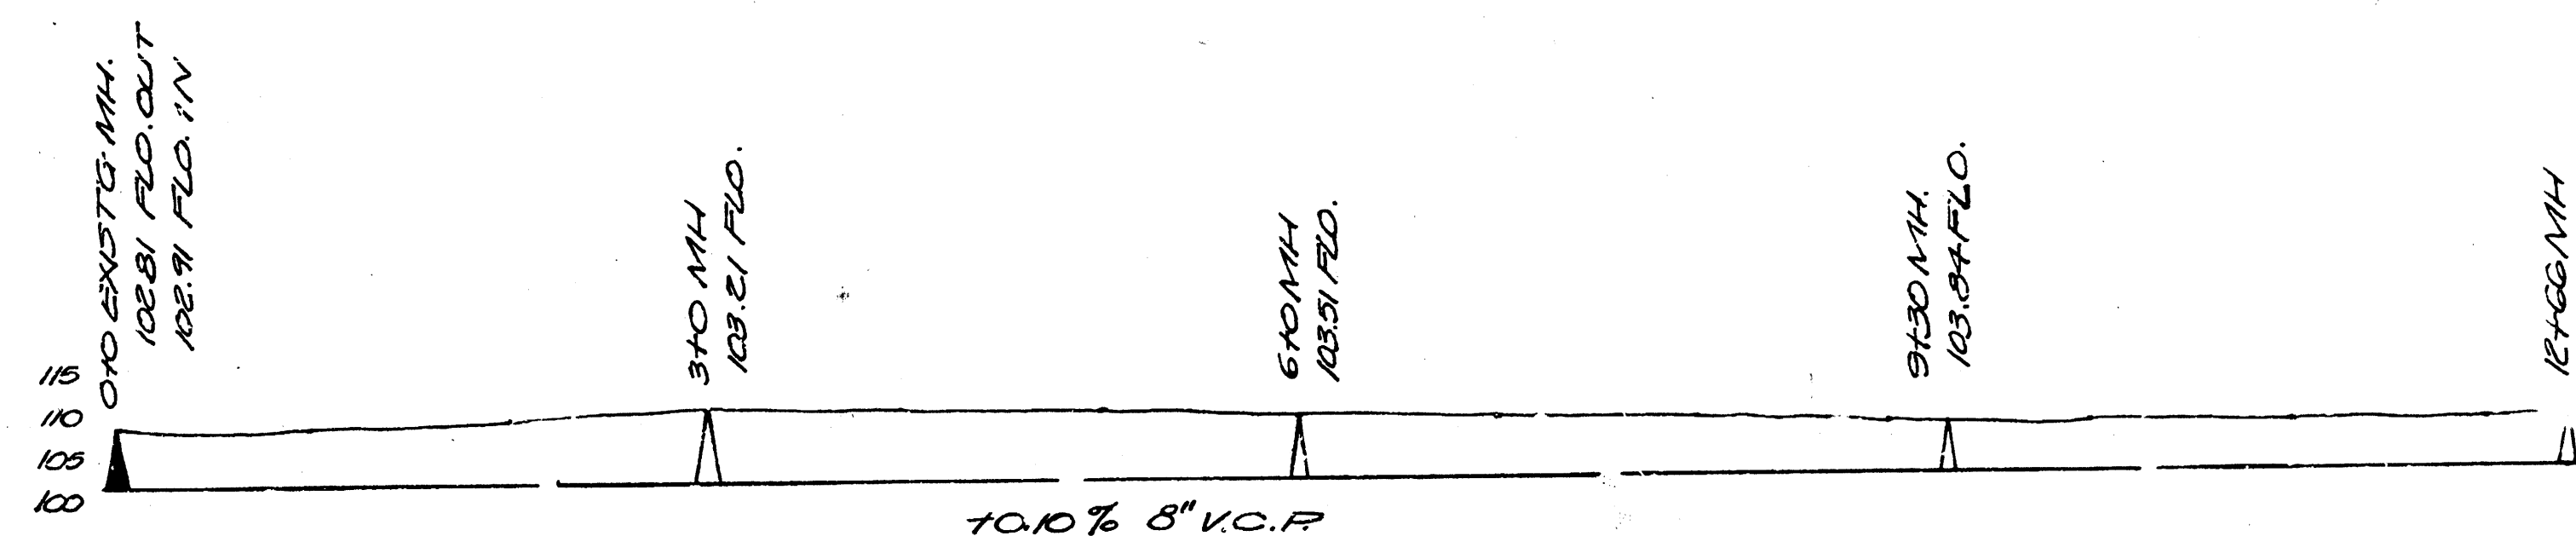

LATERAL 5, DISTRICT B, SS# 21

CITY OF WICHITA, KANSAS
 L.K. White City Engineer
 DATE: 7-29-50 Proj. No. C20-44