




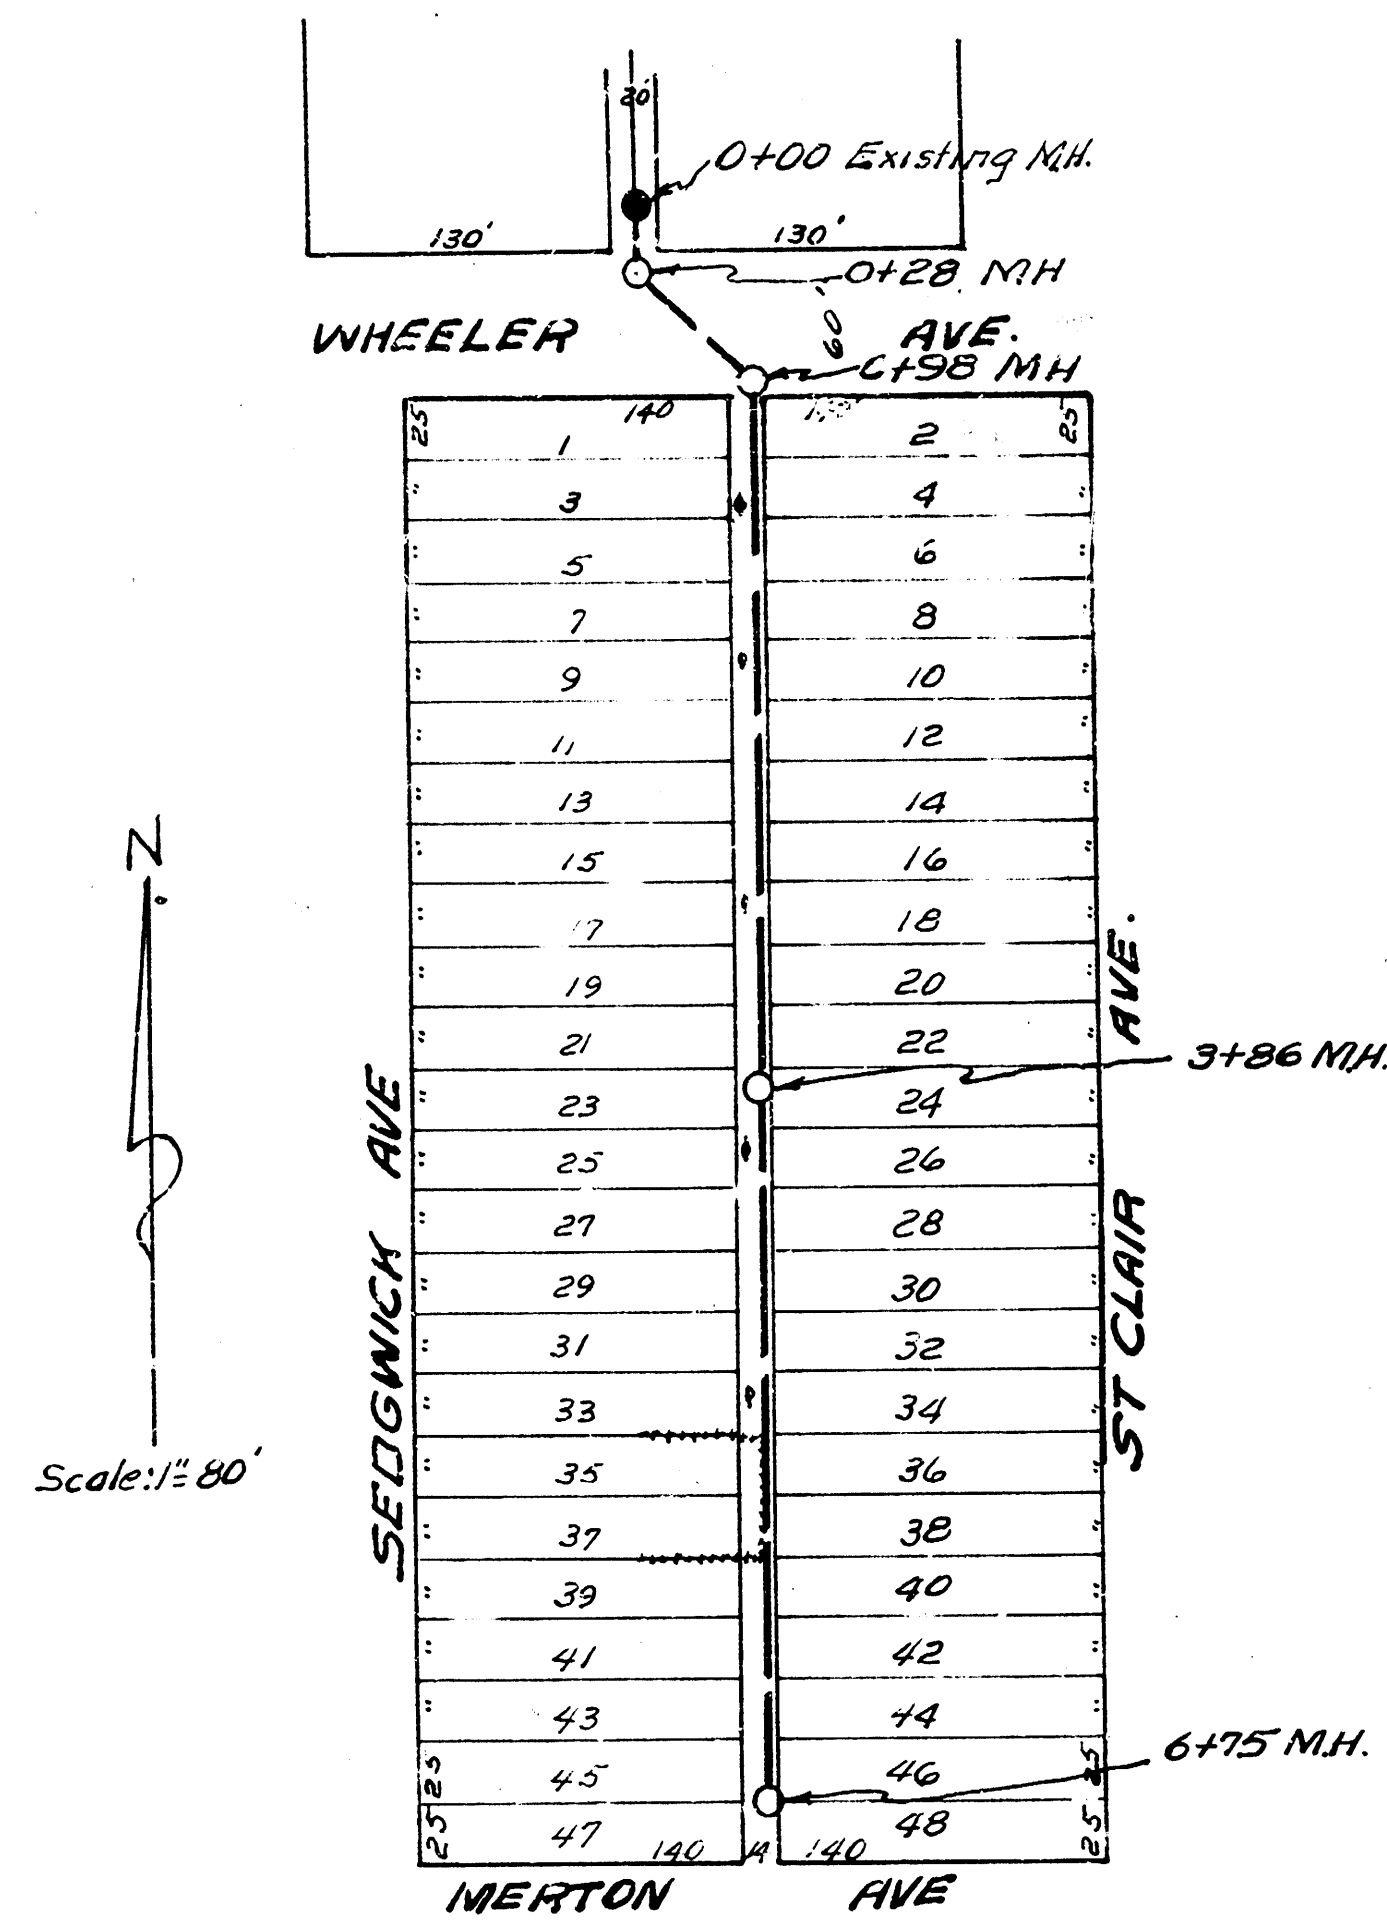


BM 107.17 So. Rim MH 0+00

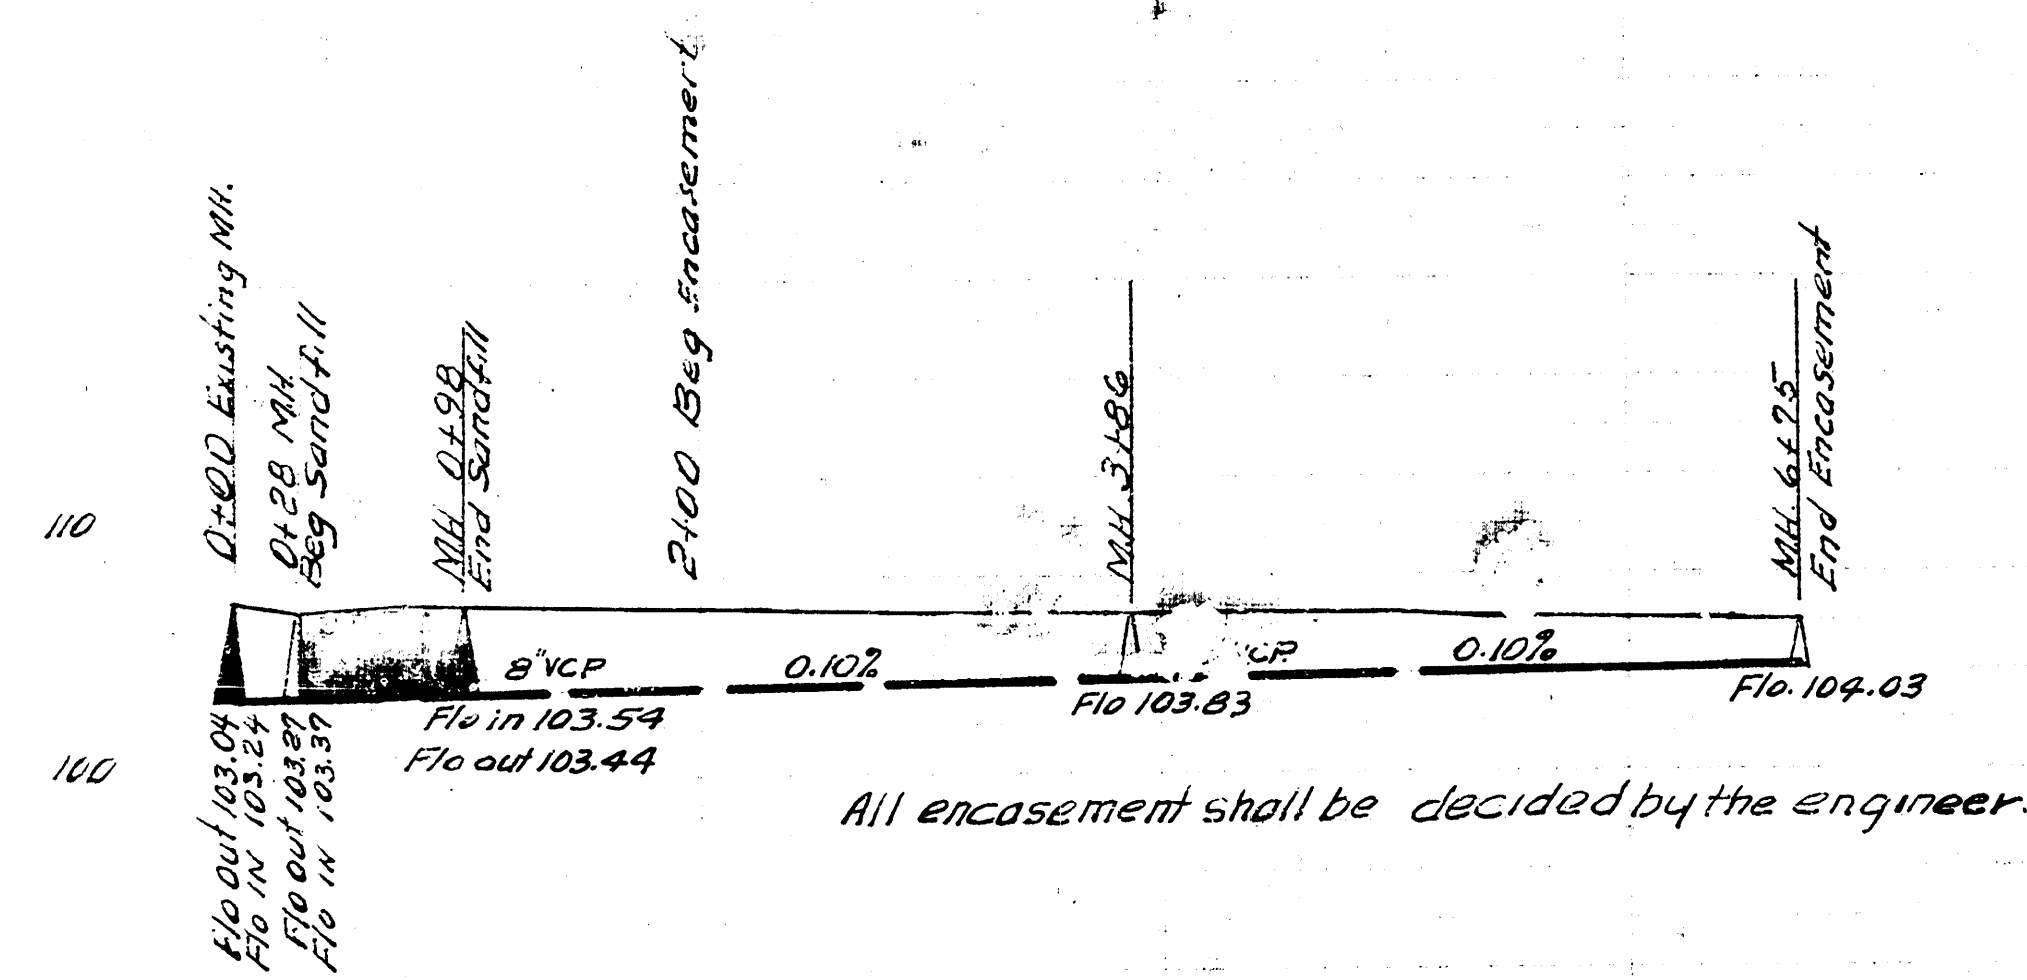


LAT 7, SUB MAIN B, SS#21
CITY OF WICHITA KANSAS
L.K. WHITE CITY ENGINEER
Proj No C-22-58

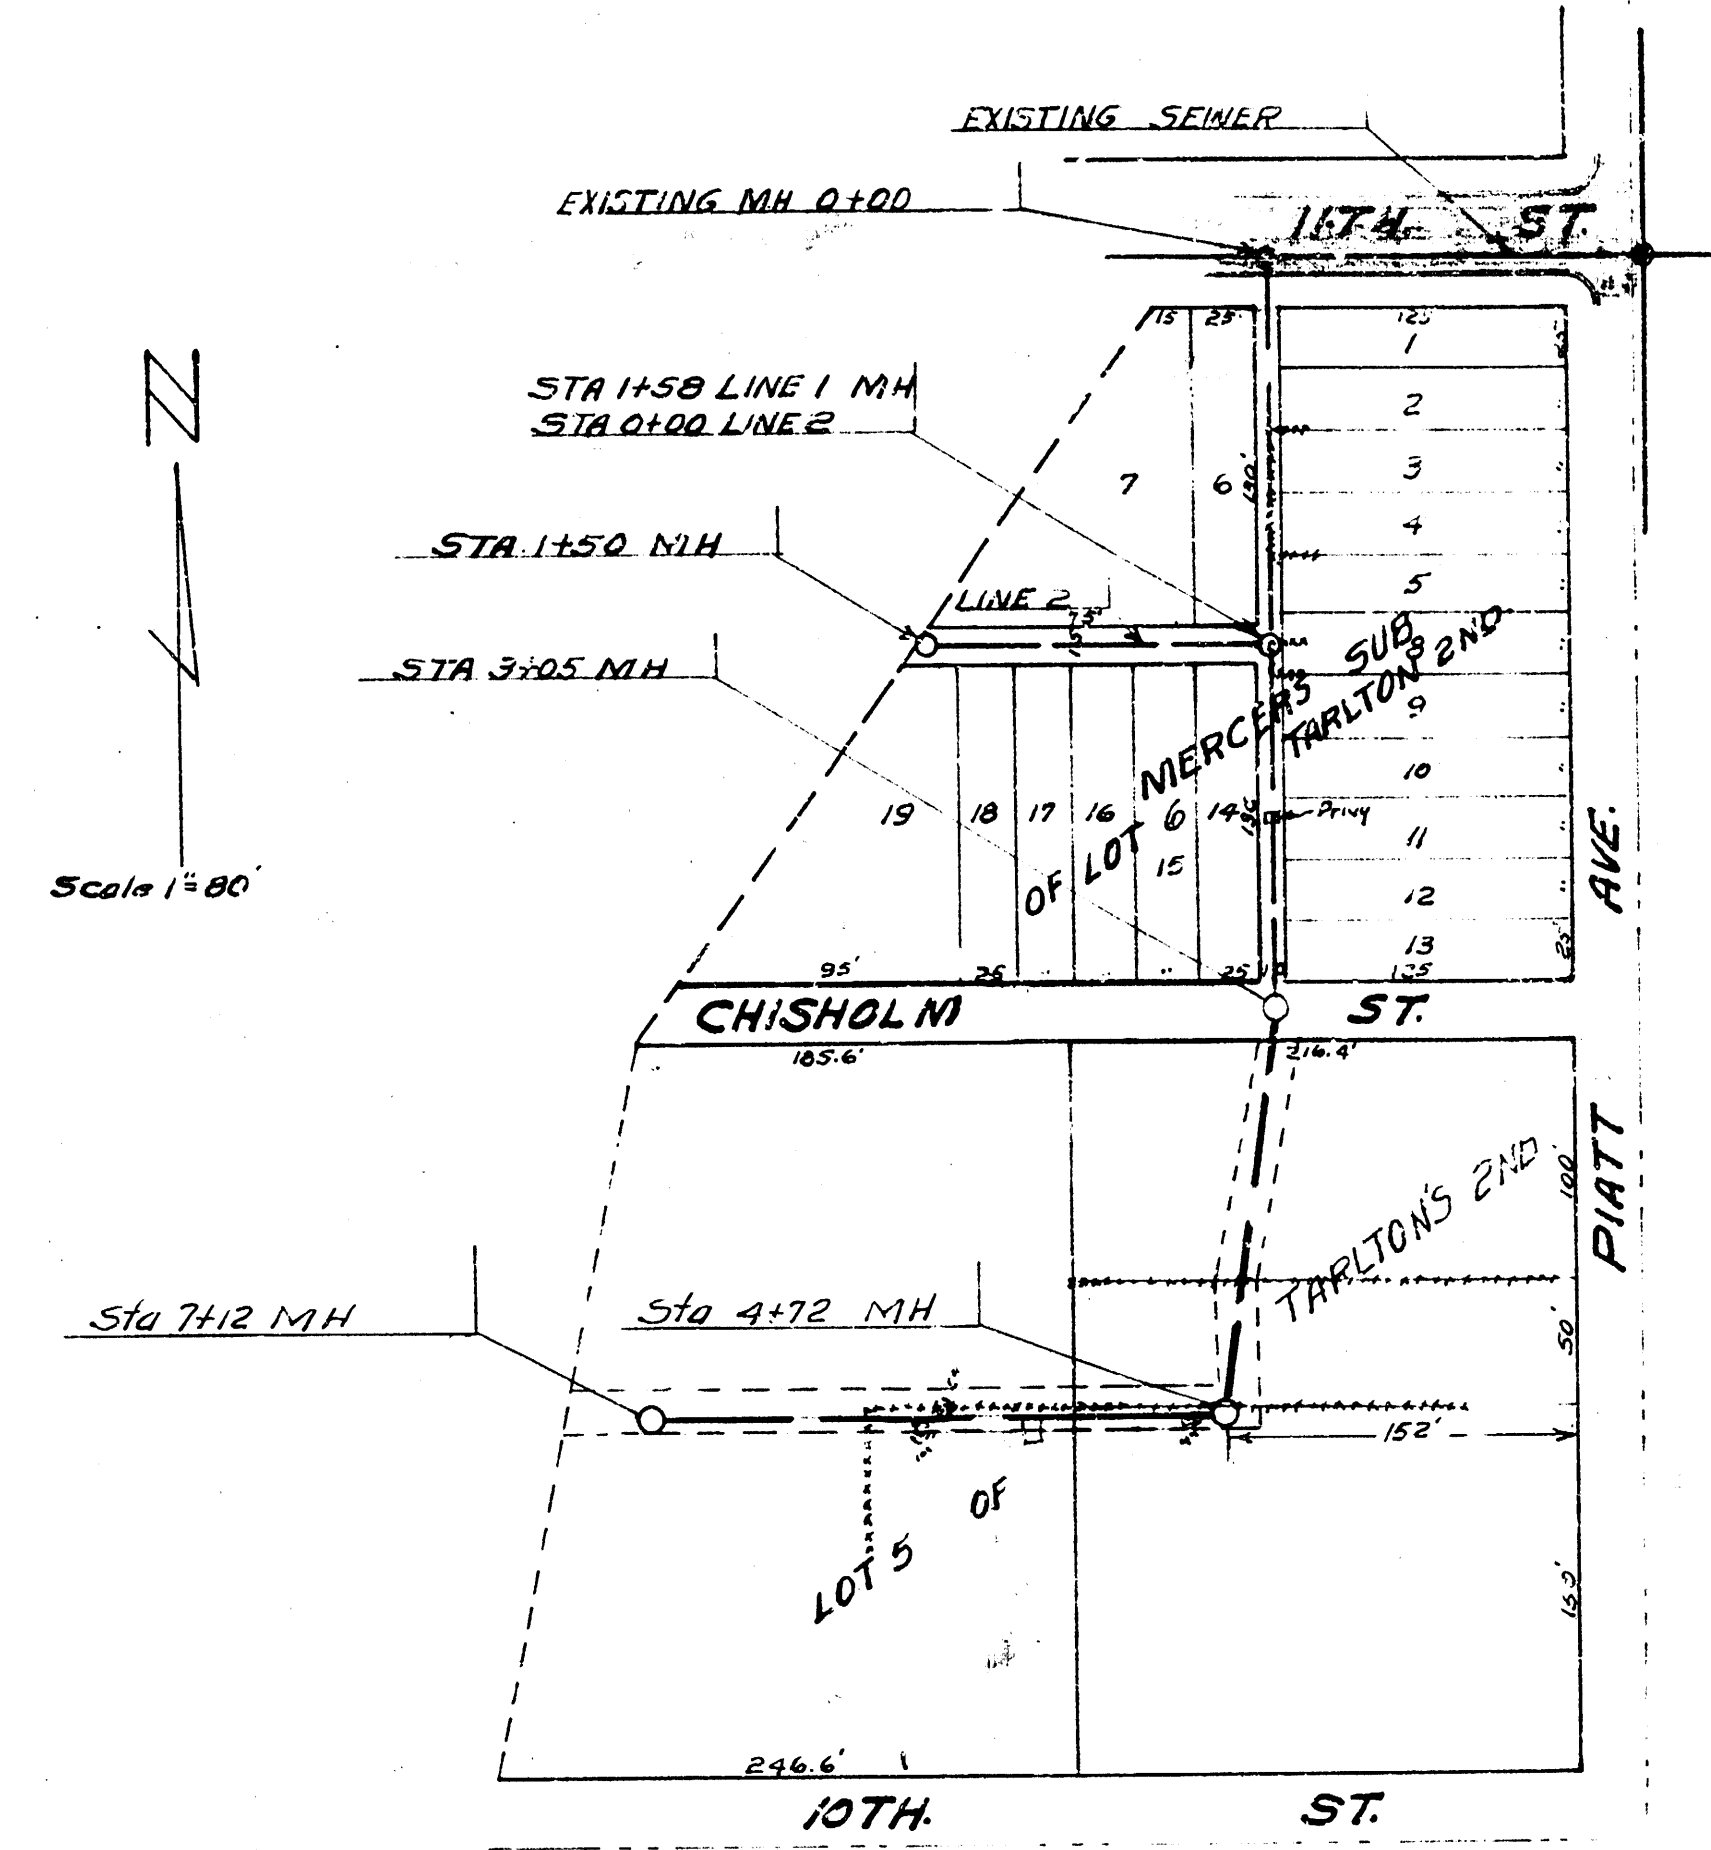

BM 110.20 SW Cor. Conc. Porch House SE Cor 11th & Platt

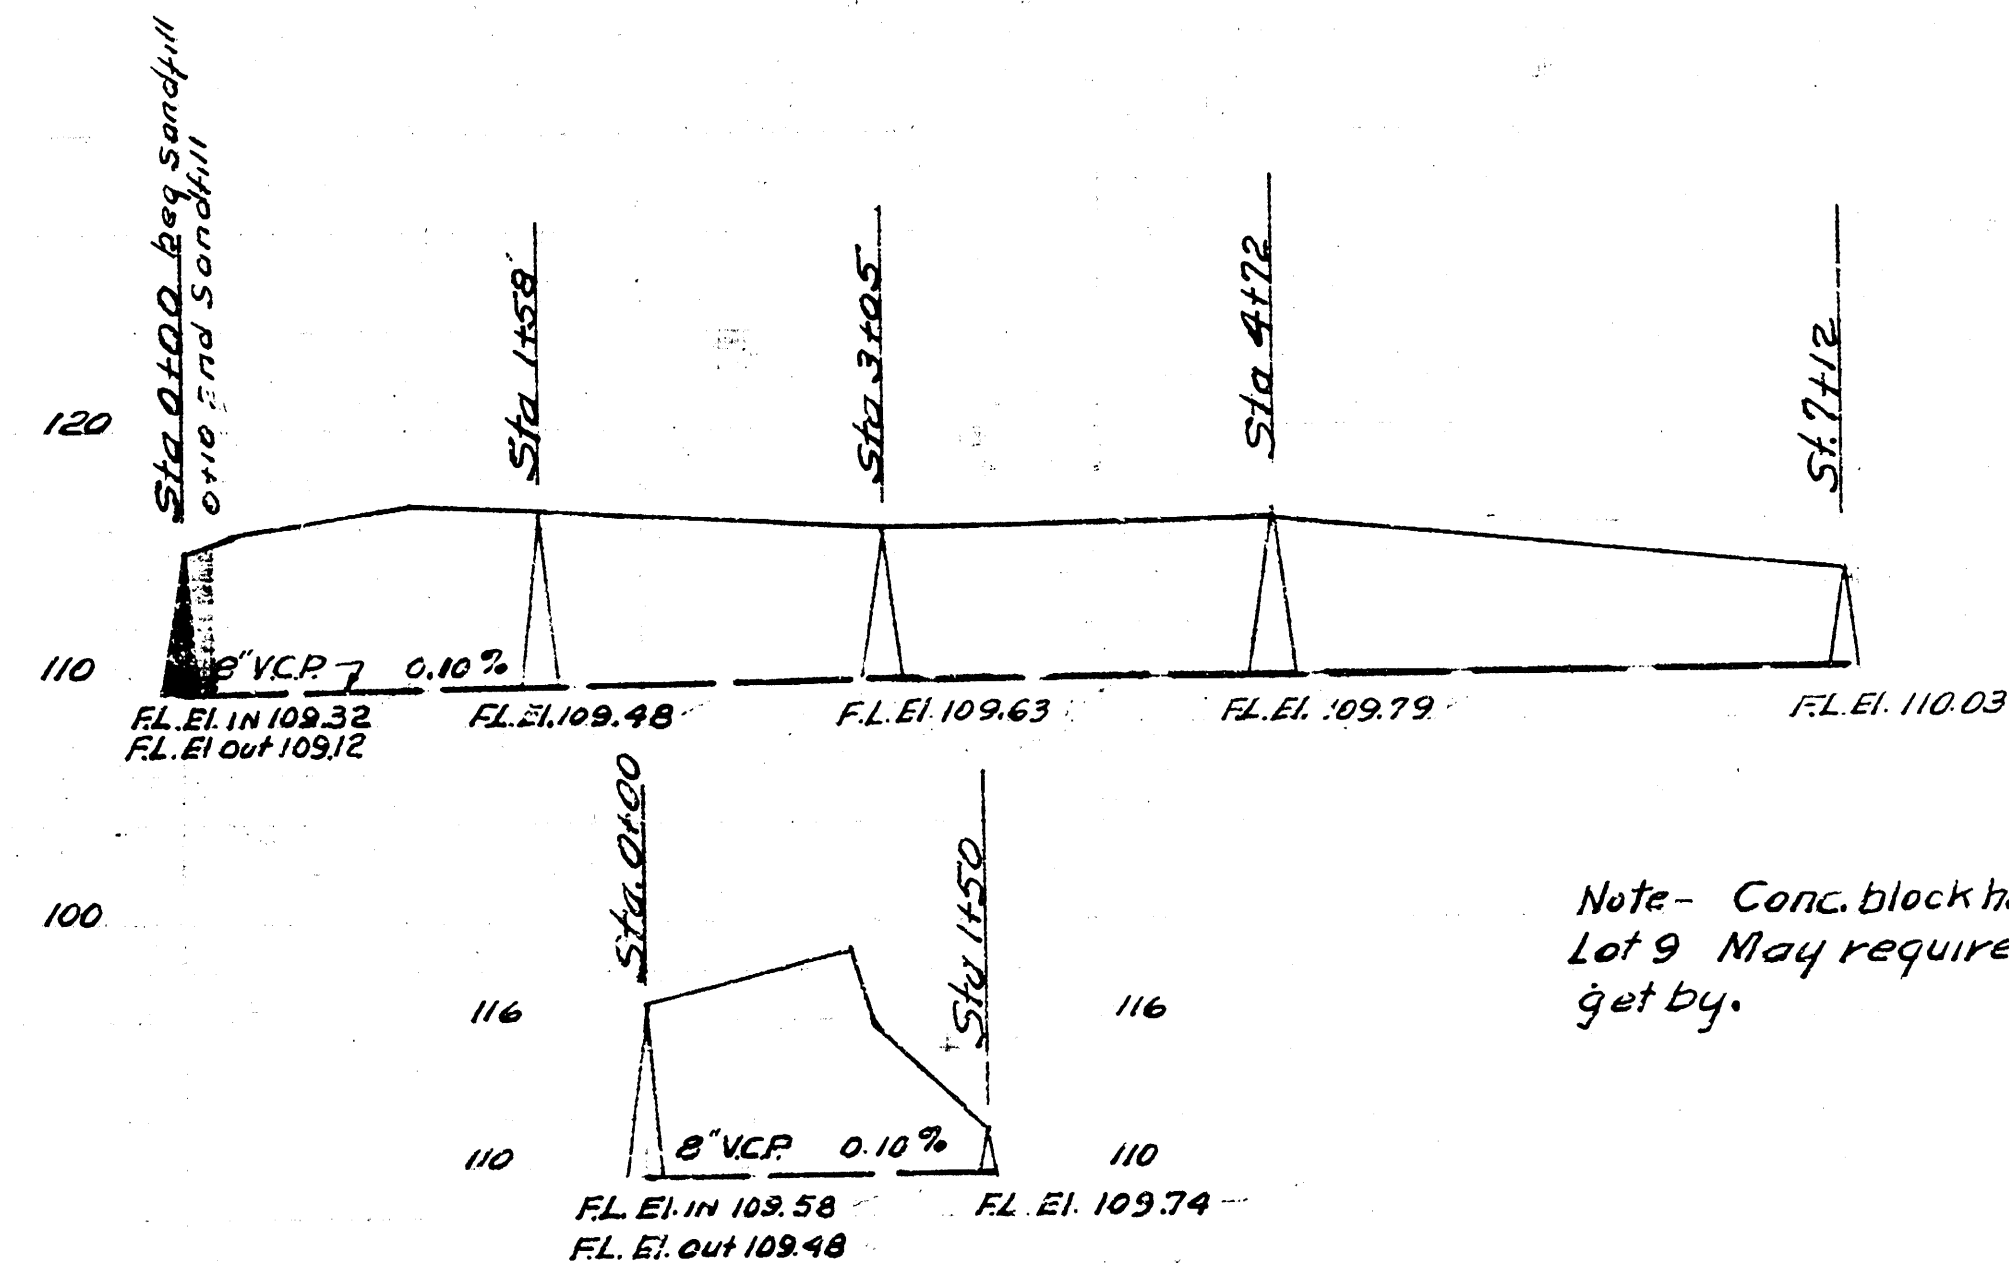

LAT. F, DIST. 7, MAIN 12
CITY OF WICHITA KANSAS
L.K. WHITE CITY ENGINEER
Proj No. C-20-64

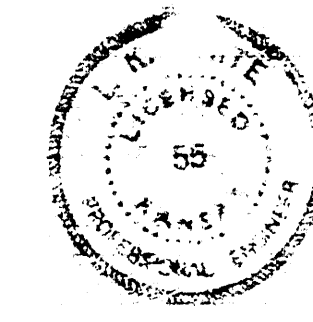

Date 7-11-52
Drawn by L. McClain
Checked by J. P. Ford
Sheet No.

Date 6-5-52
Drawn by L. McClain
Checked by J. P. Ford
Sheet No.