

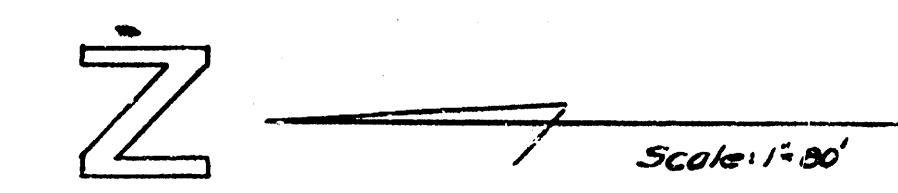
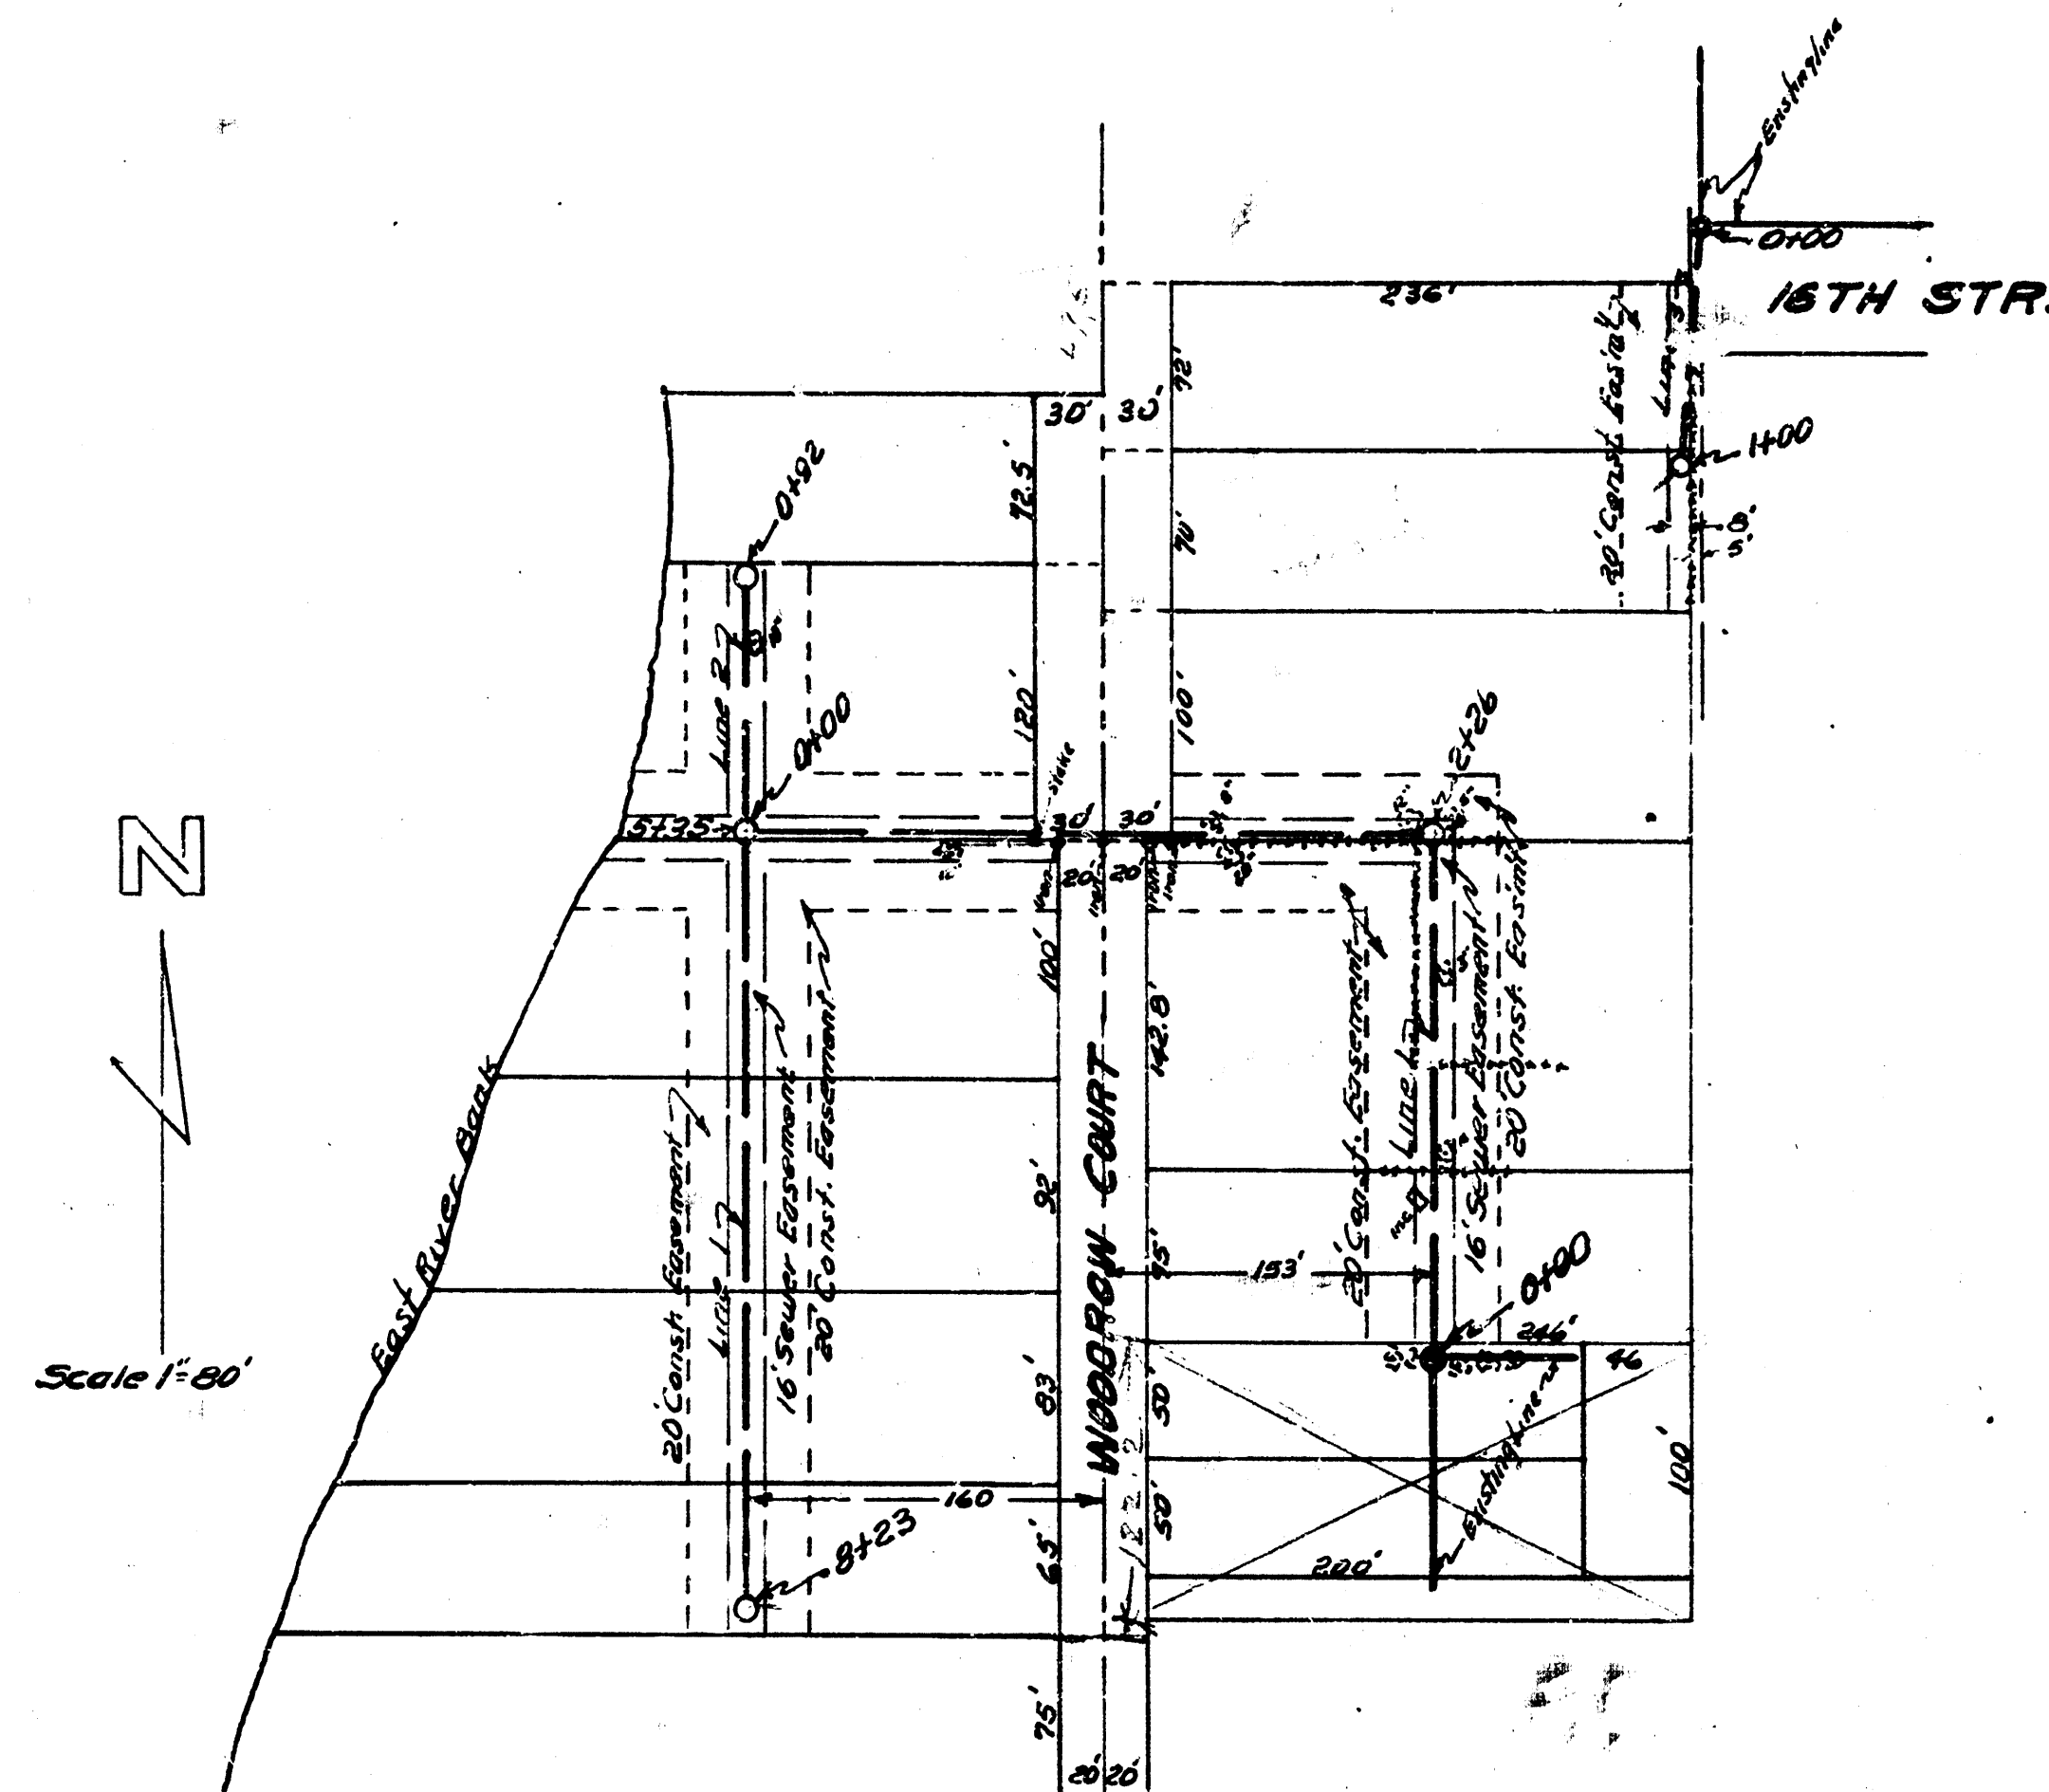


Date 9-9-72
 Drawn by MacLain
 Check by JBY
 Book No.

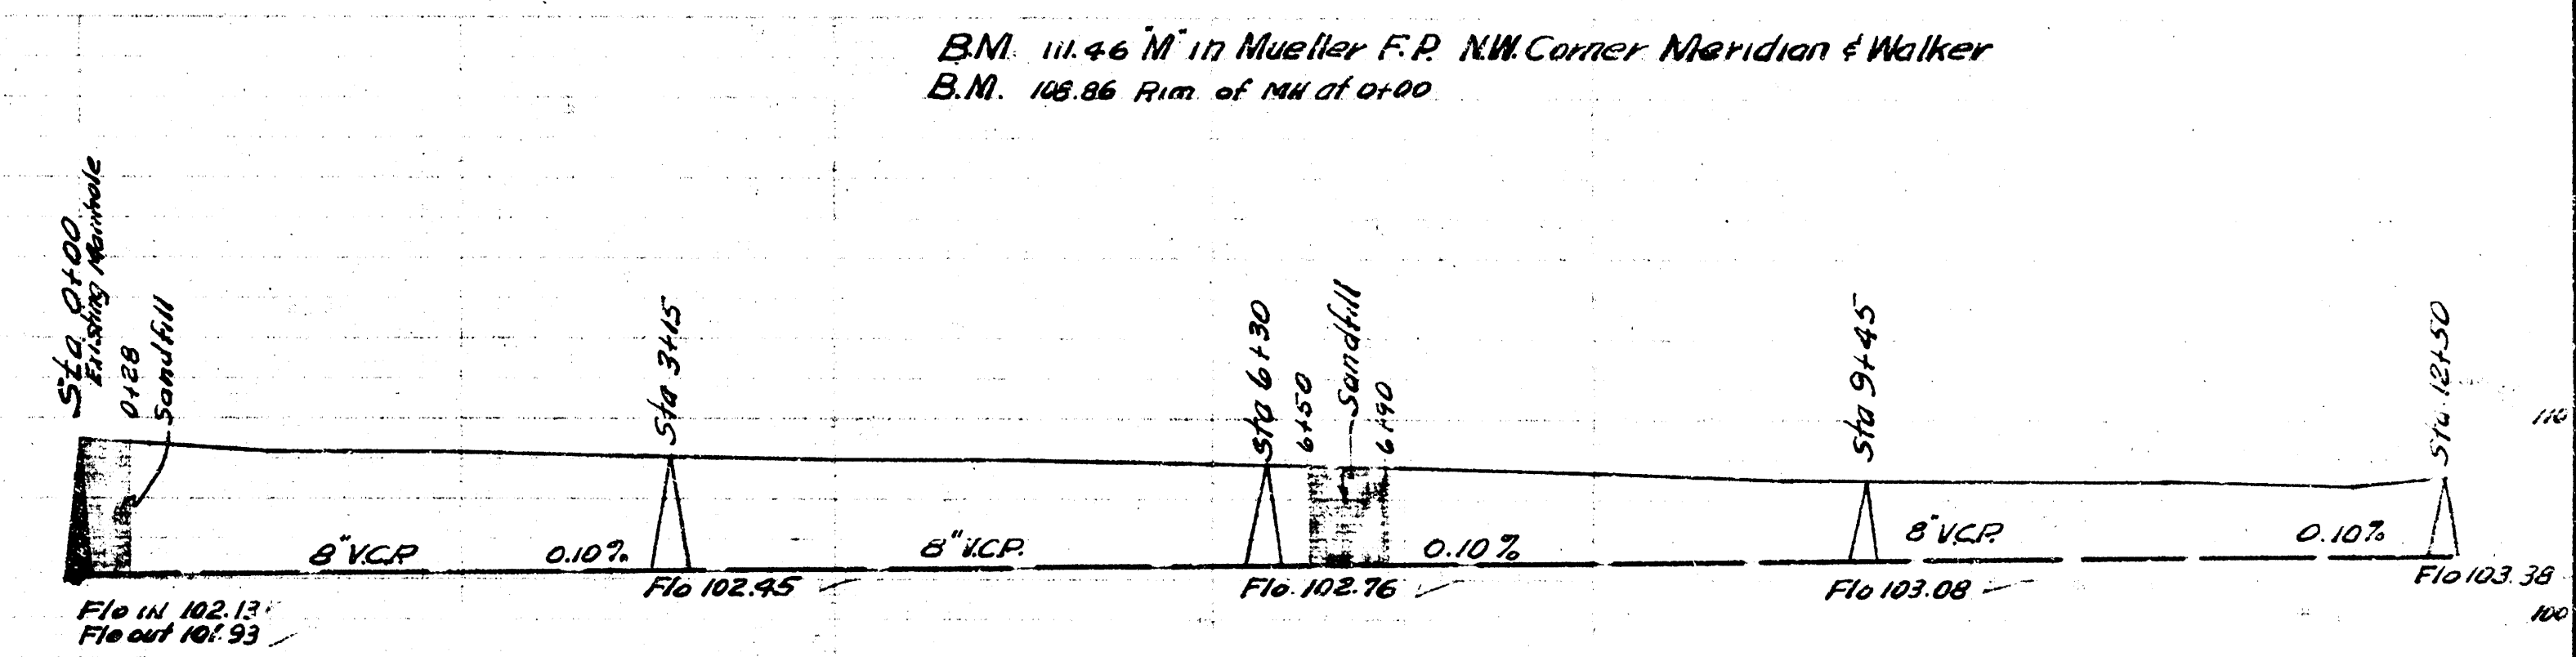

RICHMOND AVE										WHEELER AVE									
248	249	250	251	252	253	254	255	256	257	258	259	260	261	262	263	264	265	266	267
248	249	250	251	252	253	254	255	256	257	258	259	260	261	262	263	264	265	266	267
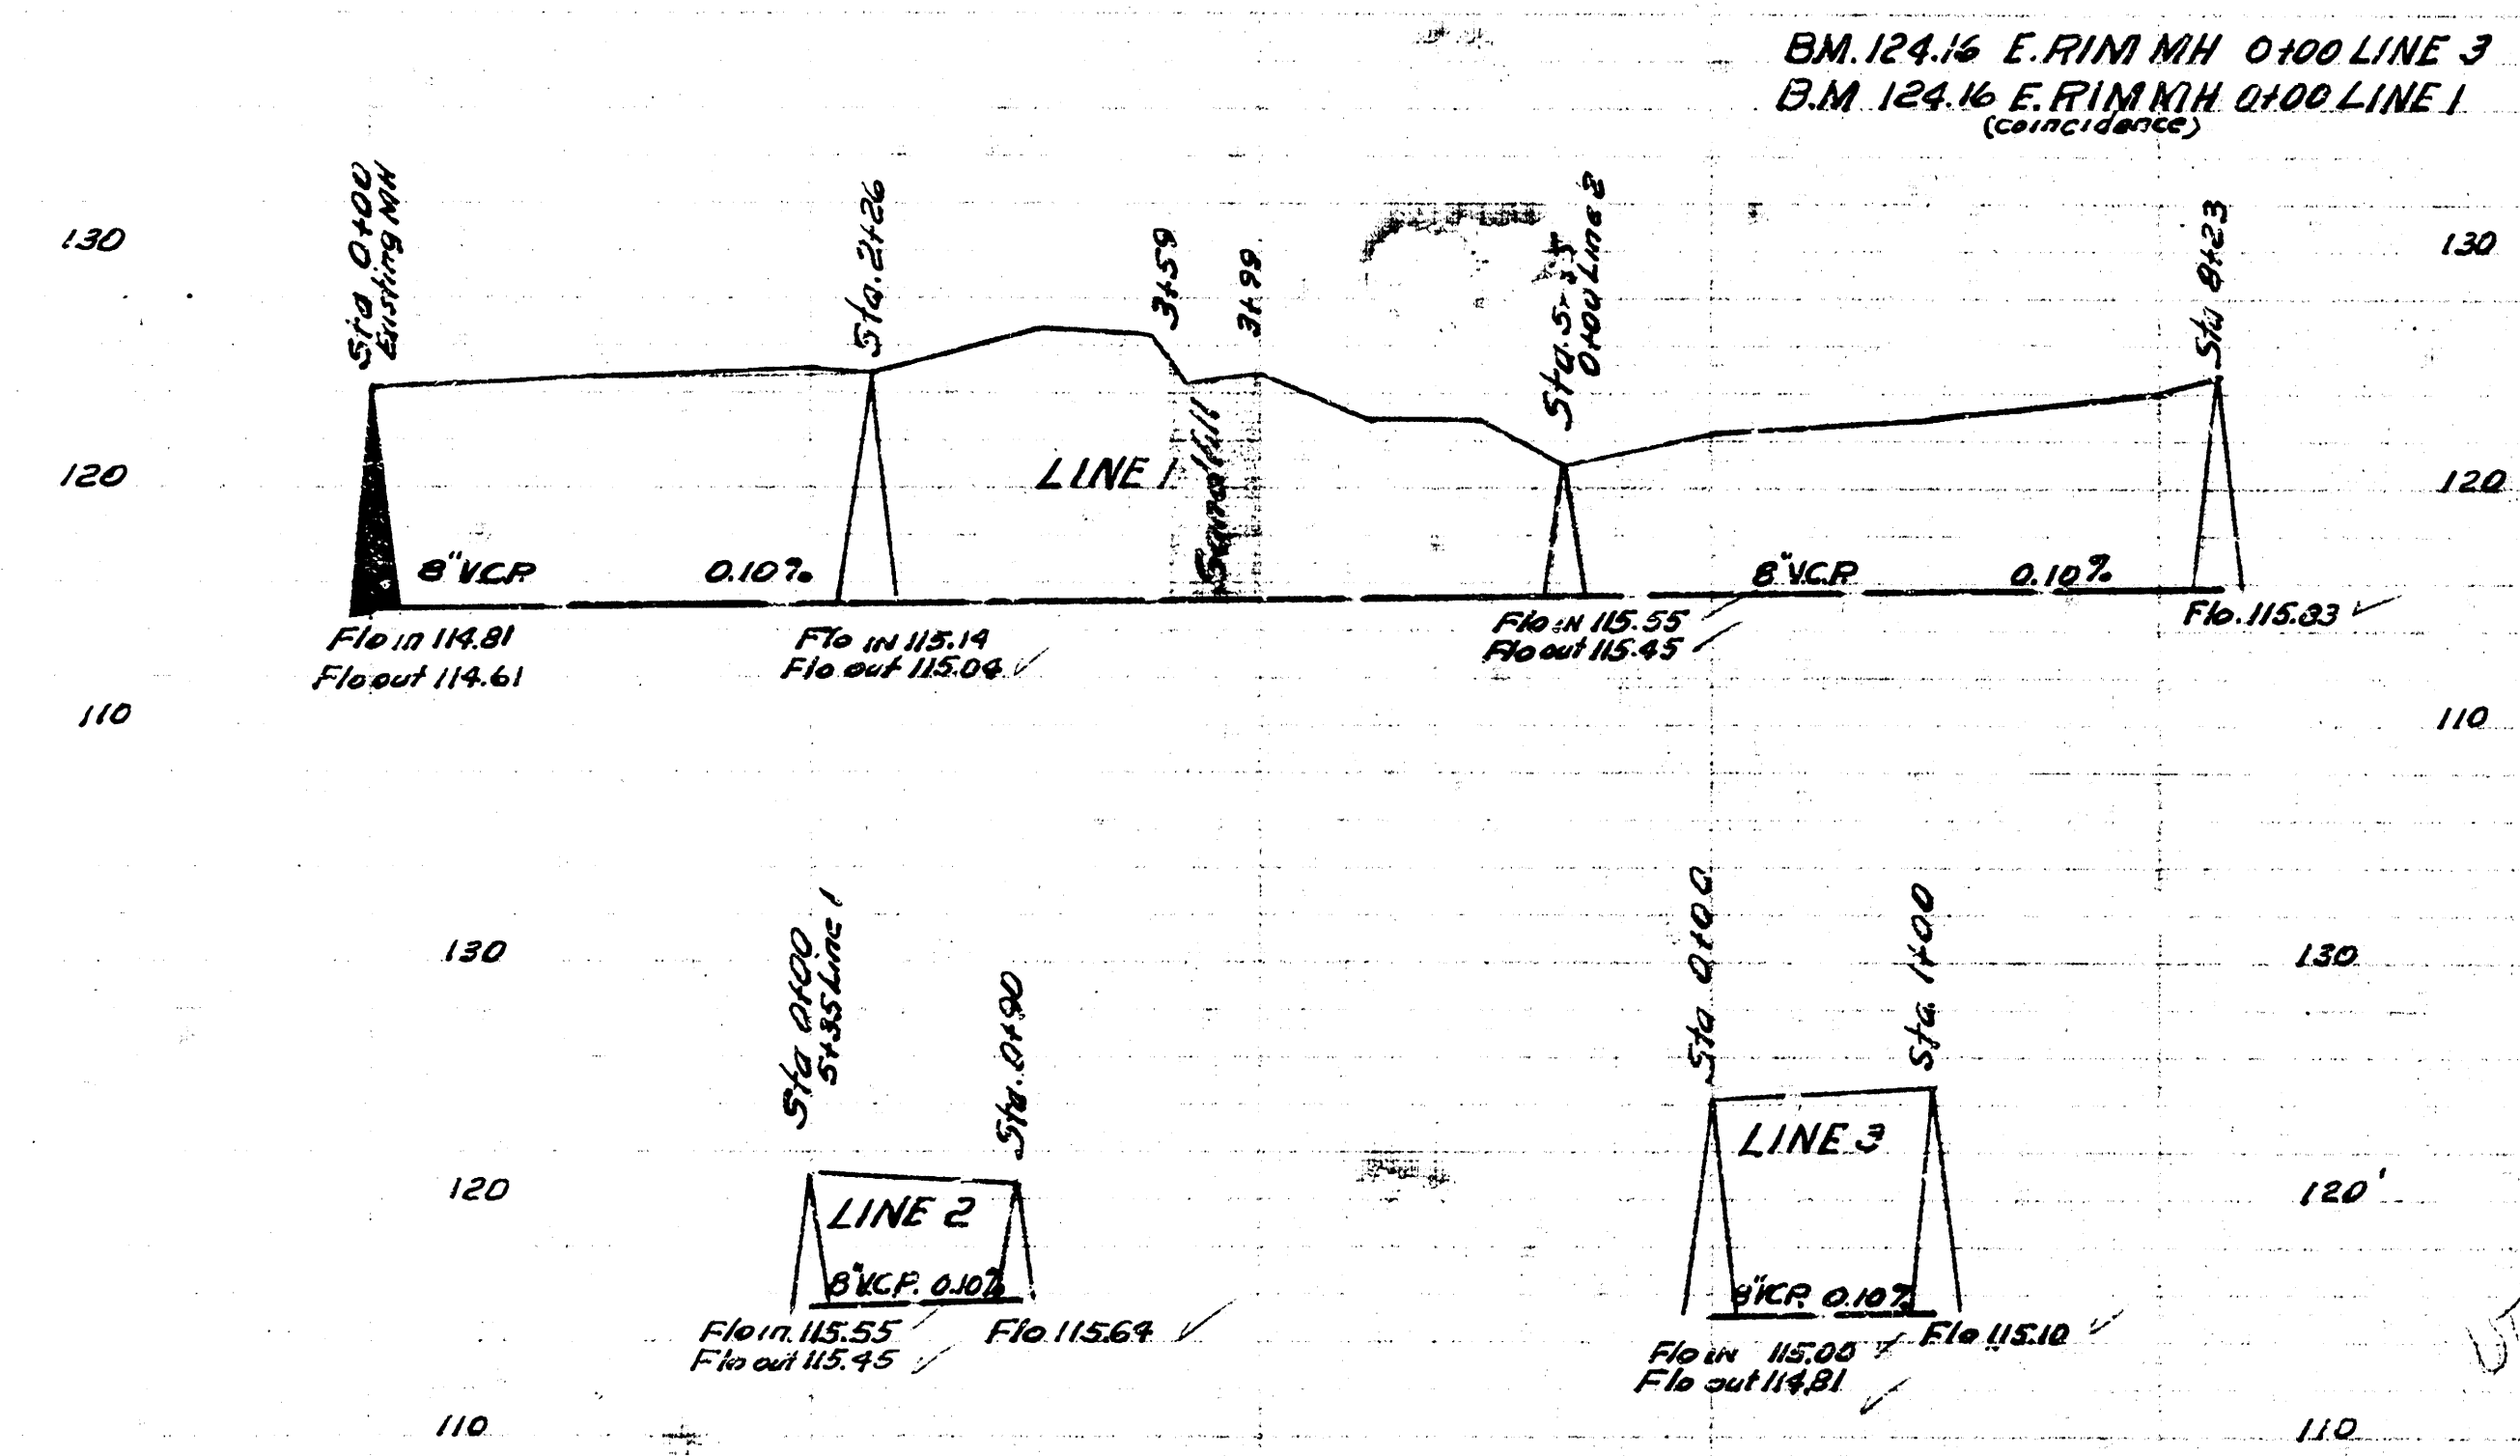

LAT. 3 DIST. B SS. 20
 CITY OF WICHITA KANSAS
 L. WHITE CITY ENGINEER
 Proj. C 22-71

LAT. 8 DIST. B SS. 21
 CITY OF WICHITA KANSAS
 L. WHITE CITY ENGINEER
 Proj. No. C 22-74