




SCALE 1"=150'

TOPO. NOTES
Sta. 2+00 to Sta. 3+23 Line 1
Trees & shrubs 3' S.
Sta. 3+77 to Sta. 4+85 Line 1
hedge on & sewer
Sta. 5+44 to Sta. 6+34 Line 1
Fence 3' S.

B.M. R.R. Spk. R.P. N.E. Corner
Hiram & Dora El. 105.49

SAND BACKFILL TRENCH
Sta. 7+00 to Sta. 7+36 LINE 1
" 13+00 " 13+36 " 1
Sta. 0+04 to Sta. 0+36 LINE 2
" 6+64 " 7+00 " 2

B.M. N Rim Manhole
Sta. 0+00 El. 104.29

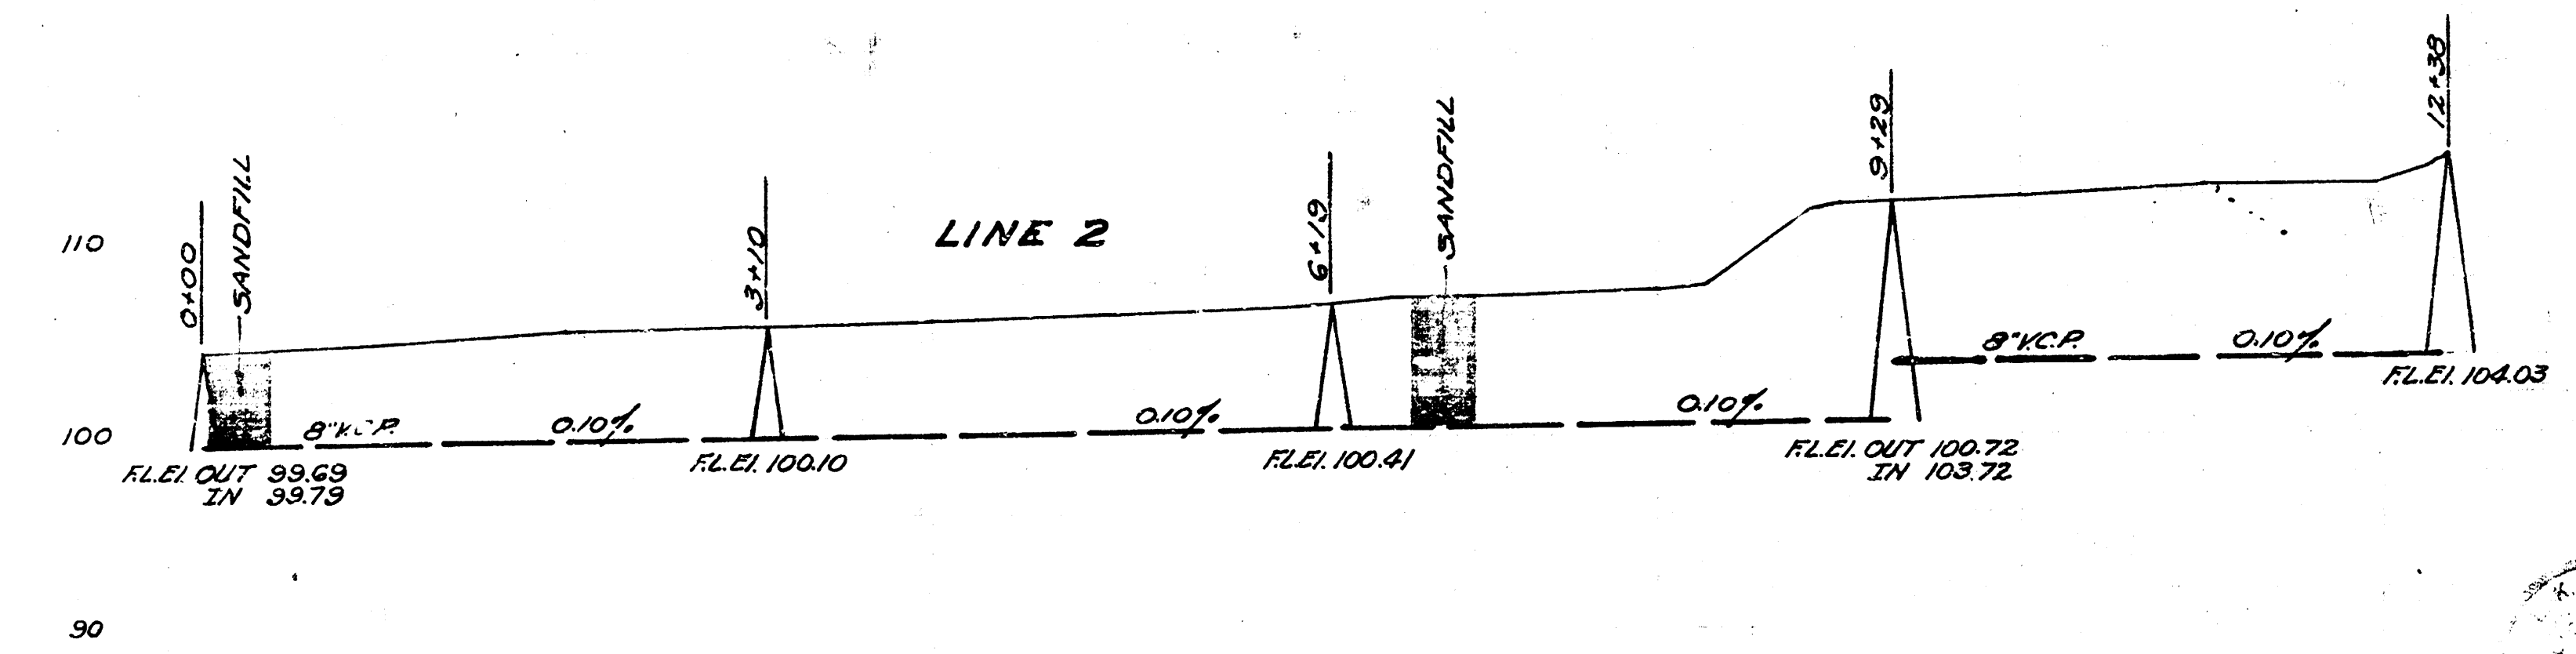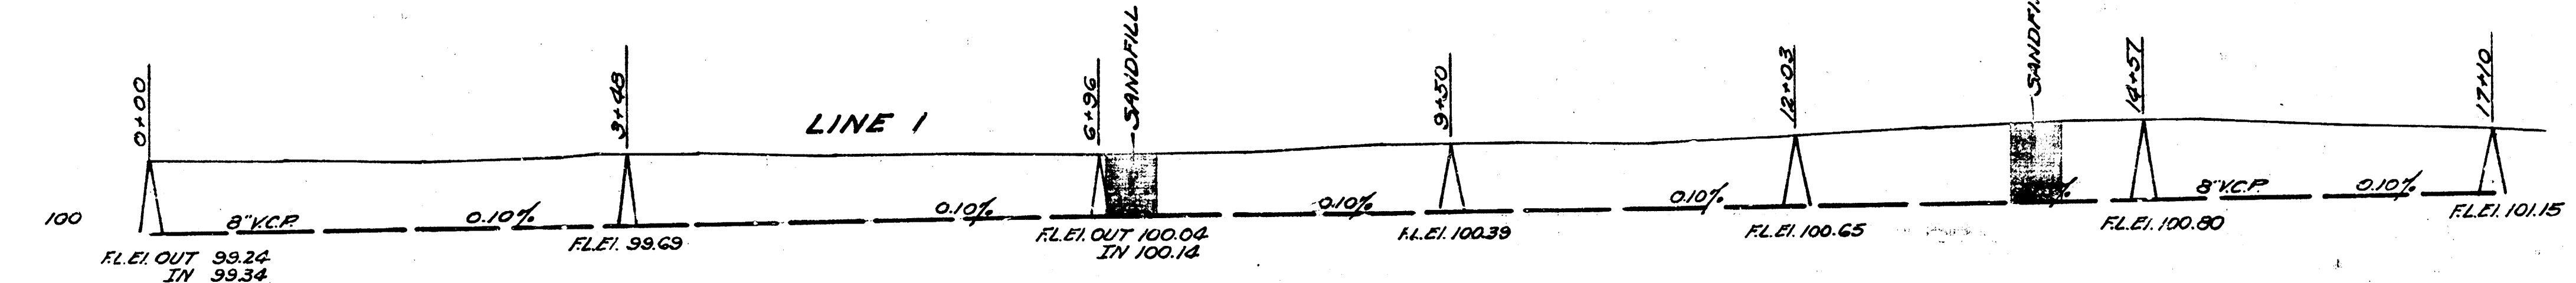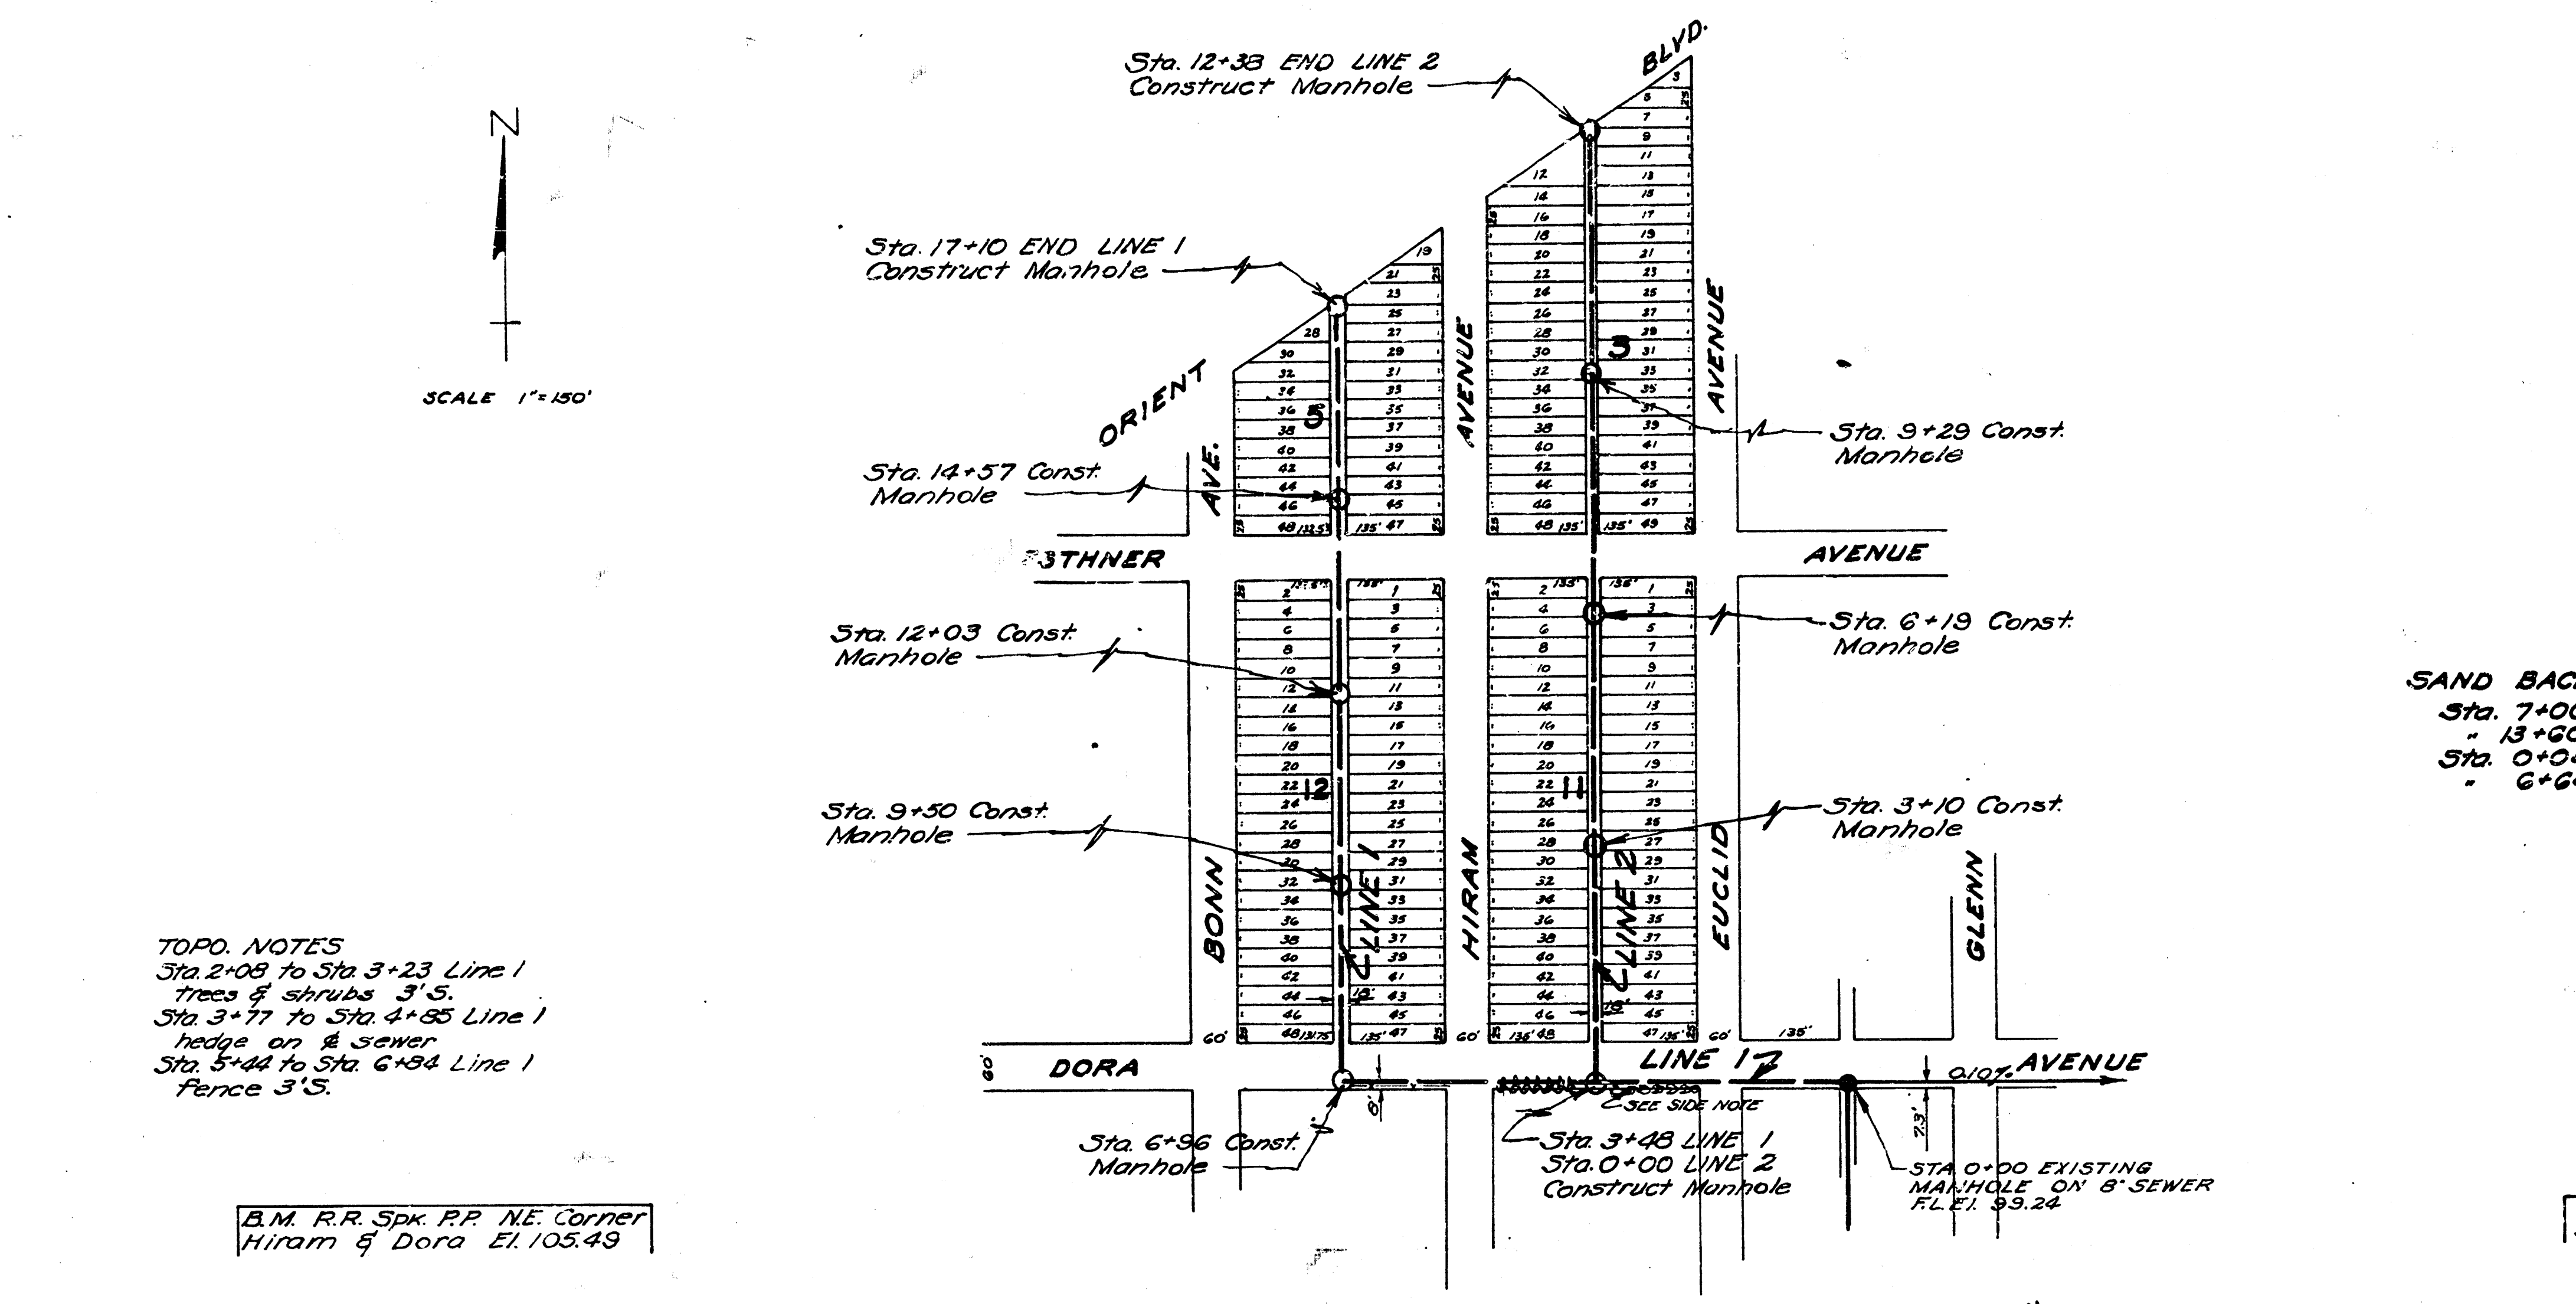

SCALE 1"=80' Horiz.
1"=8' Vert.

Date 10/28/51
Drawn by J.L.A.
Checked by
Note Book No. M 22

LAT S DIST E MAIN 21
CITY OF WICHITA KANSAS
L.K. WHITE CITY ENGINEER
Proj. No. C21-56
Sta. 0+00 to Sta. 3+48 LINE 1
Sta. 0+00 " 13+38 " 2

LAT U DIST E MAIN 21
CITY OF WICHITA KANSAS
L.K. WHITE CITY ENGINEER
Proj. No. C21-73
Sta. 3+48 to Sta. 17+10 LINE 1

