

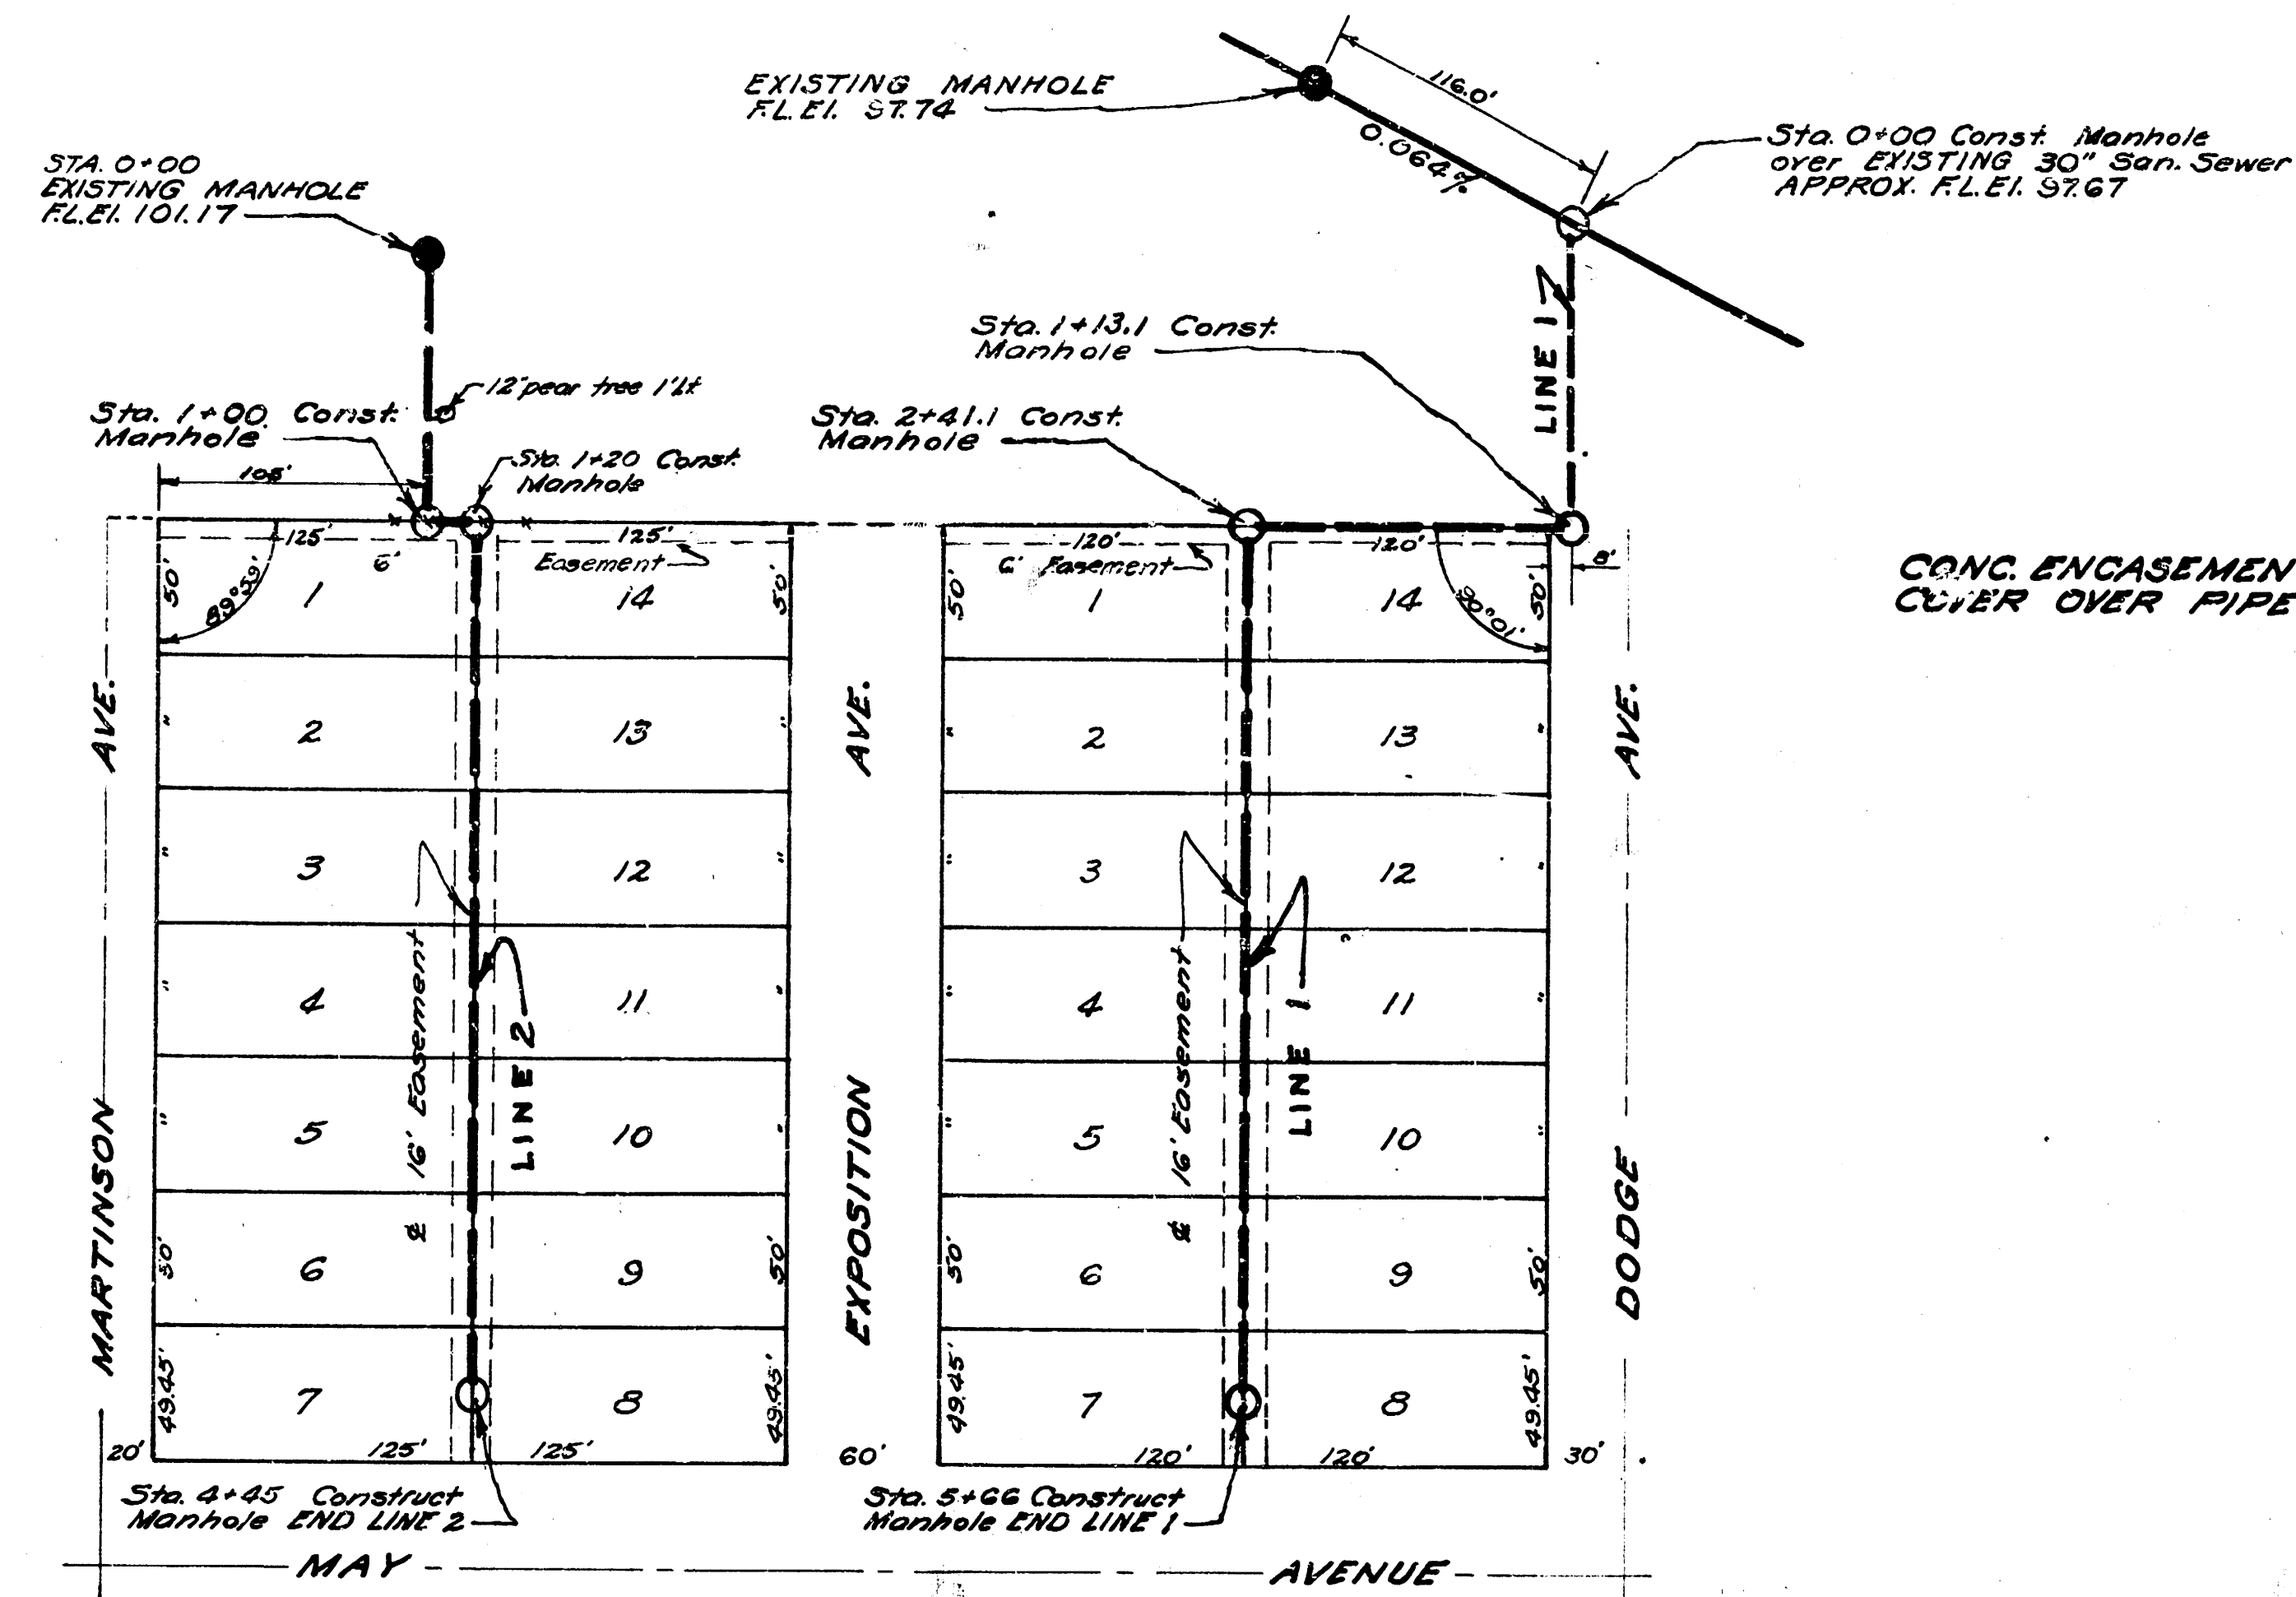


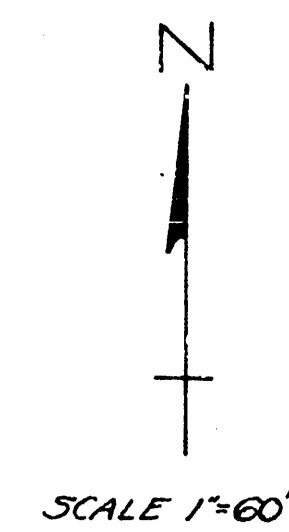

CONC. ENCASEMENT WHERE COVER OVER PIPE IS 24" OR LESS




B.M. T in Tray fire hydrant NW Cor. Martinson & Doris El. 107.35

B.M. S Rim Manhole Sta. 0+00 Line 2 El. 104.81

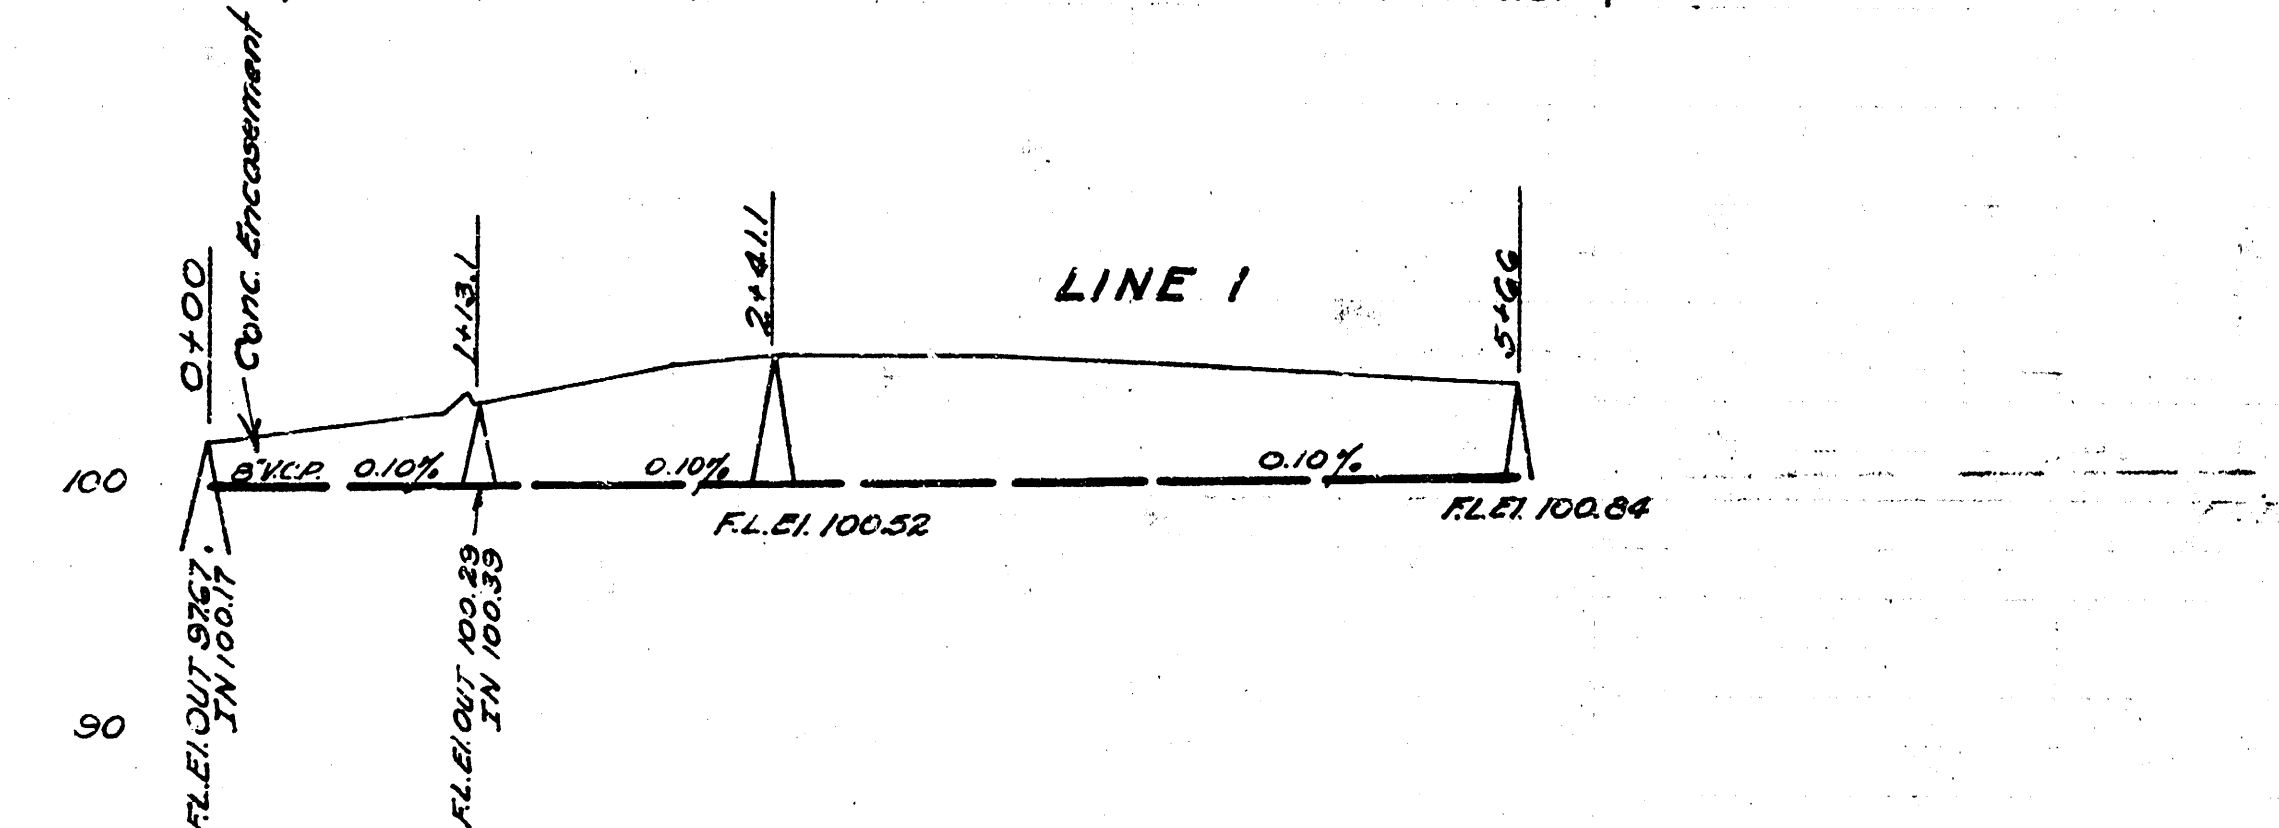


SCALE 1"=80' Horiz. 1"=4' Vert.

LAT. V. L. T. E. MAIN 21
CITY OF WICHITA KANSAS
L. K. WHITE CITY ENGINEER
Proj. No. C-21-74

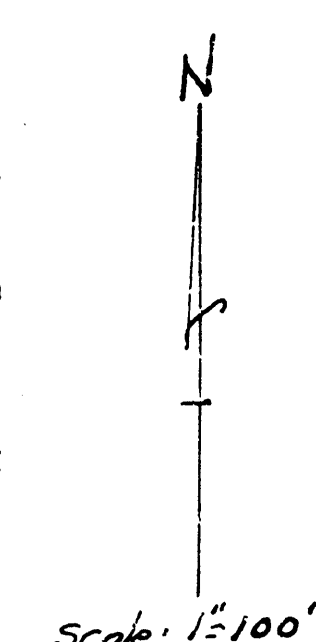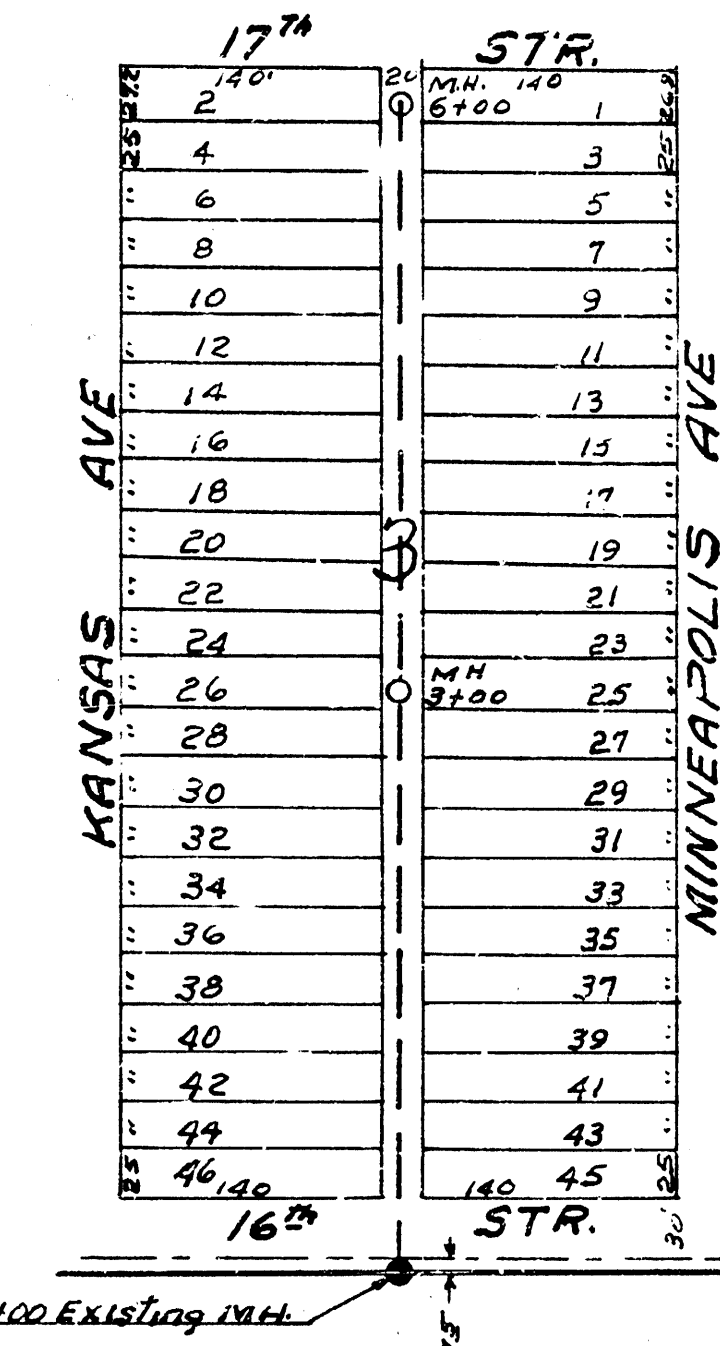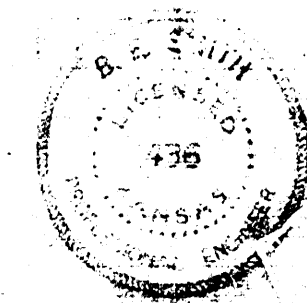


NOTE: Sandfill Sta. 0+00 to Sta. 0+25
B.M. 116.66 E. Rim 1+10+00

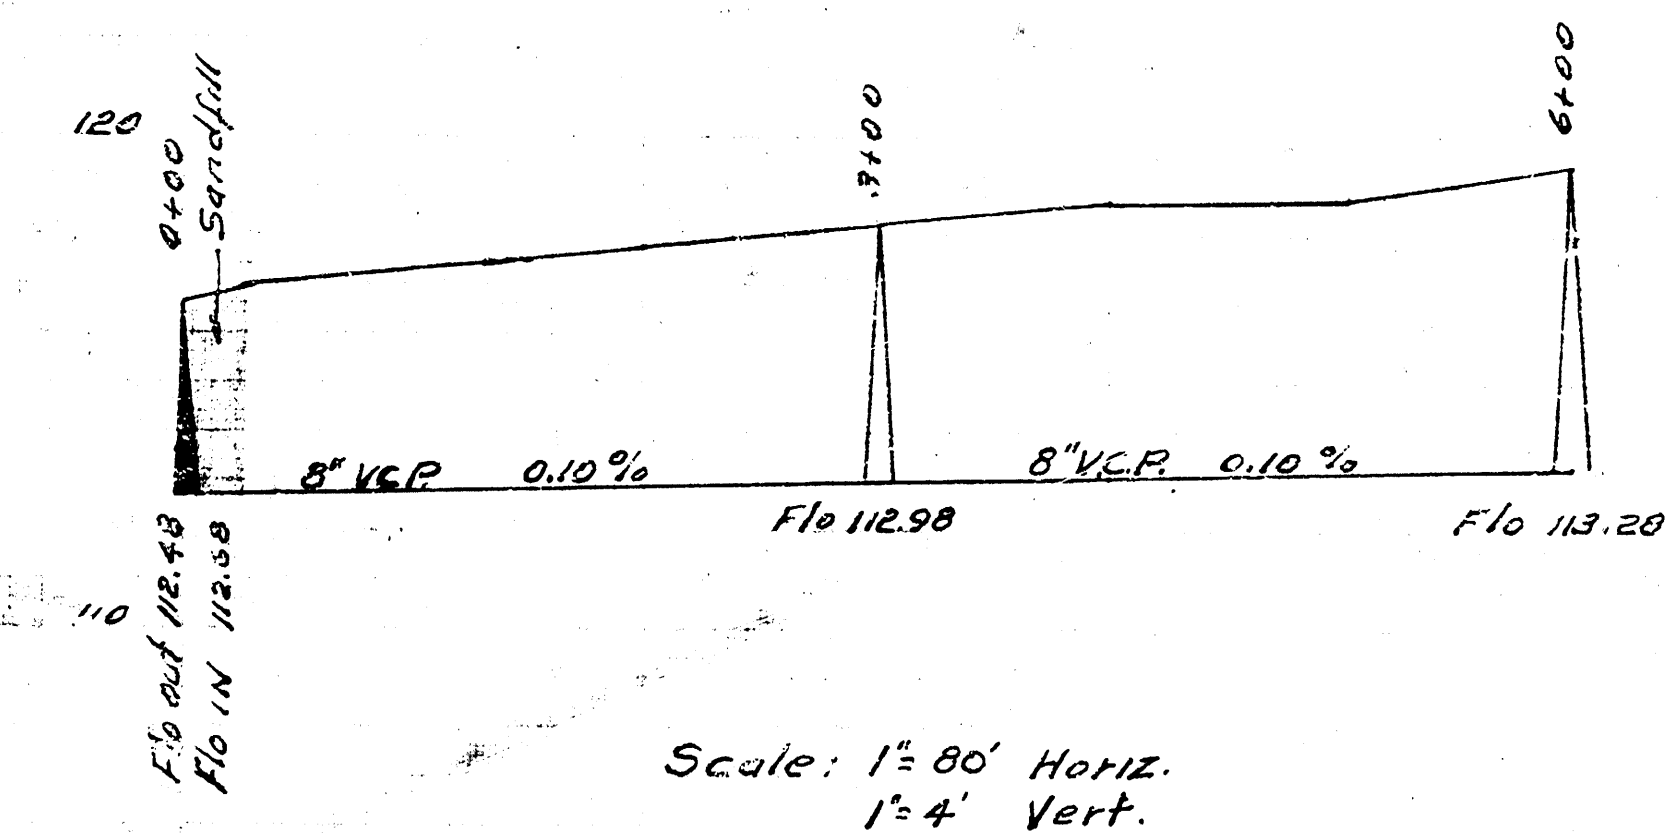

Scale: 1"=80' Horiz. 1"=4' Vert.

LAT. S. D. E. Y. MAIN 12
CITY OF WICHITA KANSAS
L. K. WHITE CITY ENGINEER
Proj. No. C-21-76

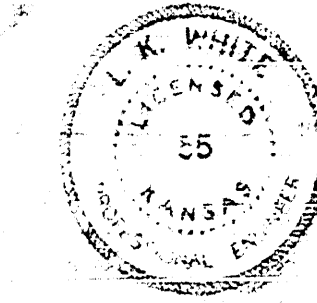

Date: 10/22/61
Drawn by: J.L.A.
Checked by:
Note Book No. 58 Y 5-3

Date: 1-7-62
Drawn by: L.H.V.
Checked by: M-17
Book No.