



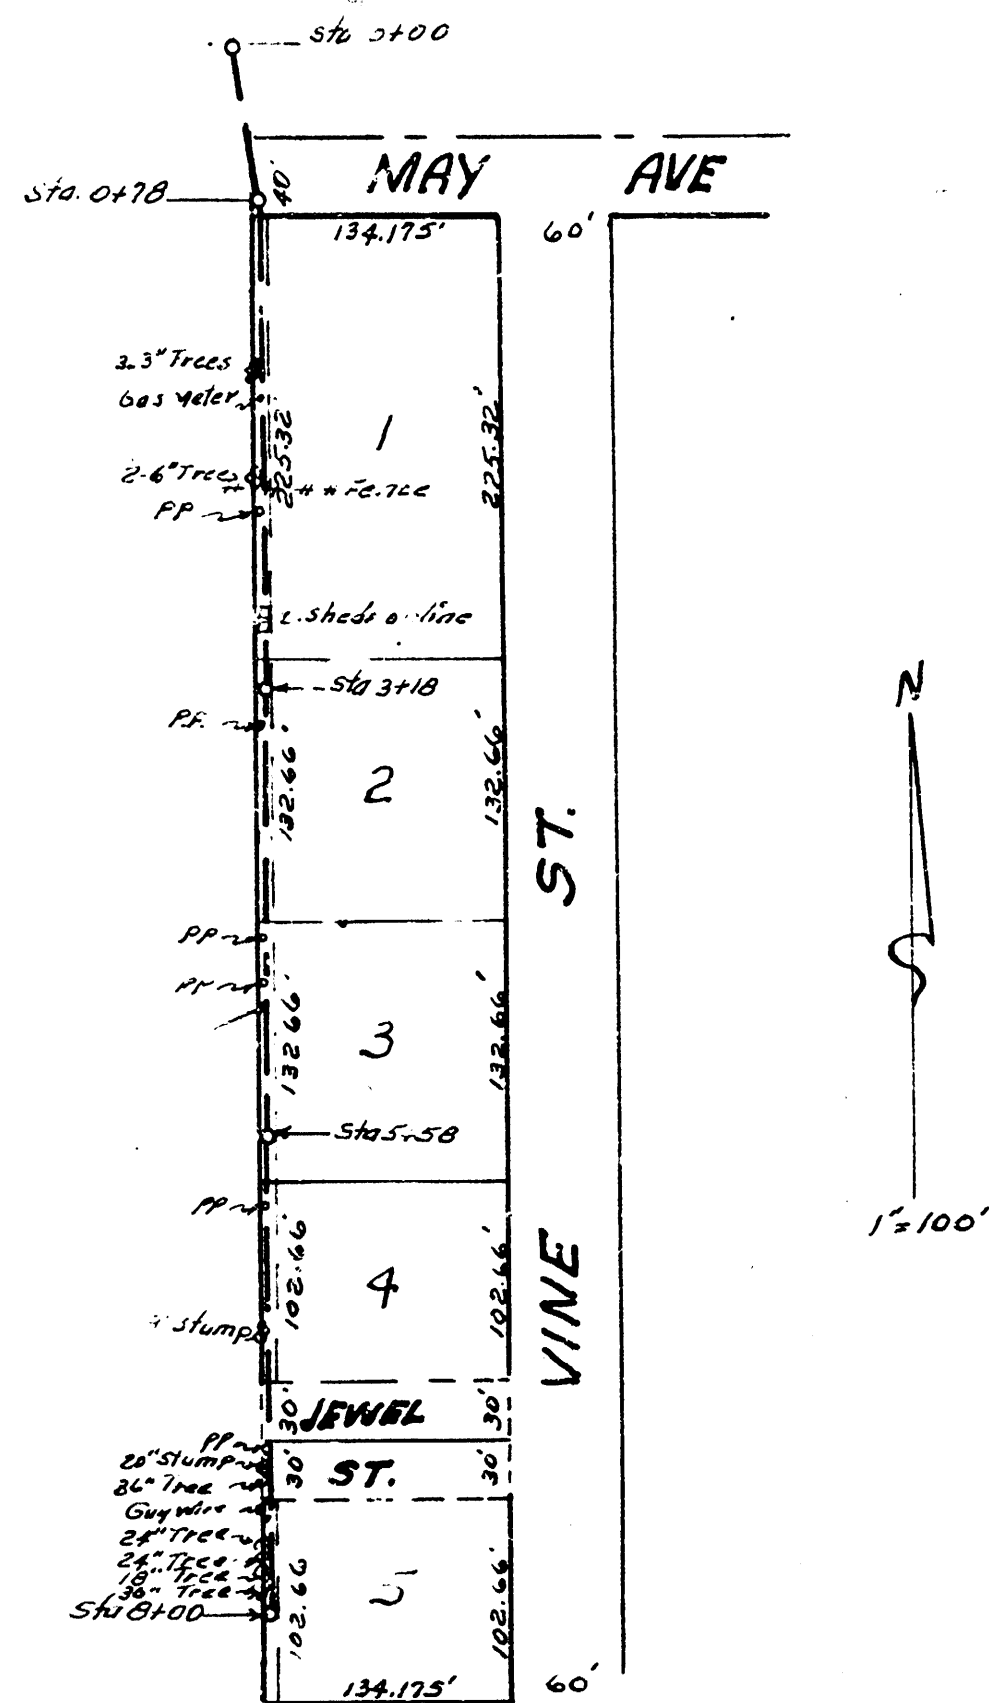

BM. 103.02 "G" in Globe Ecb. Vine NL May.


Note - All line with less than 30" cover shall be incased in concrete.
Sand fill 20' each way from & of May & Jewel

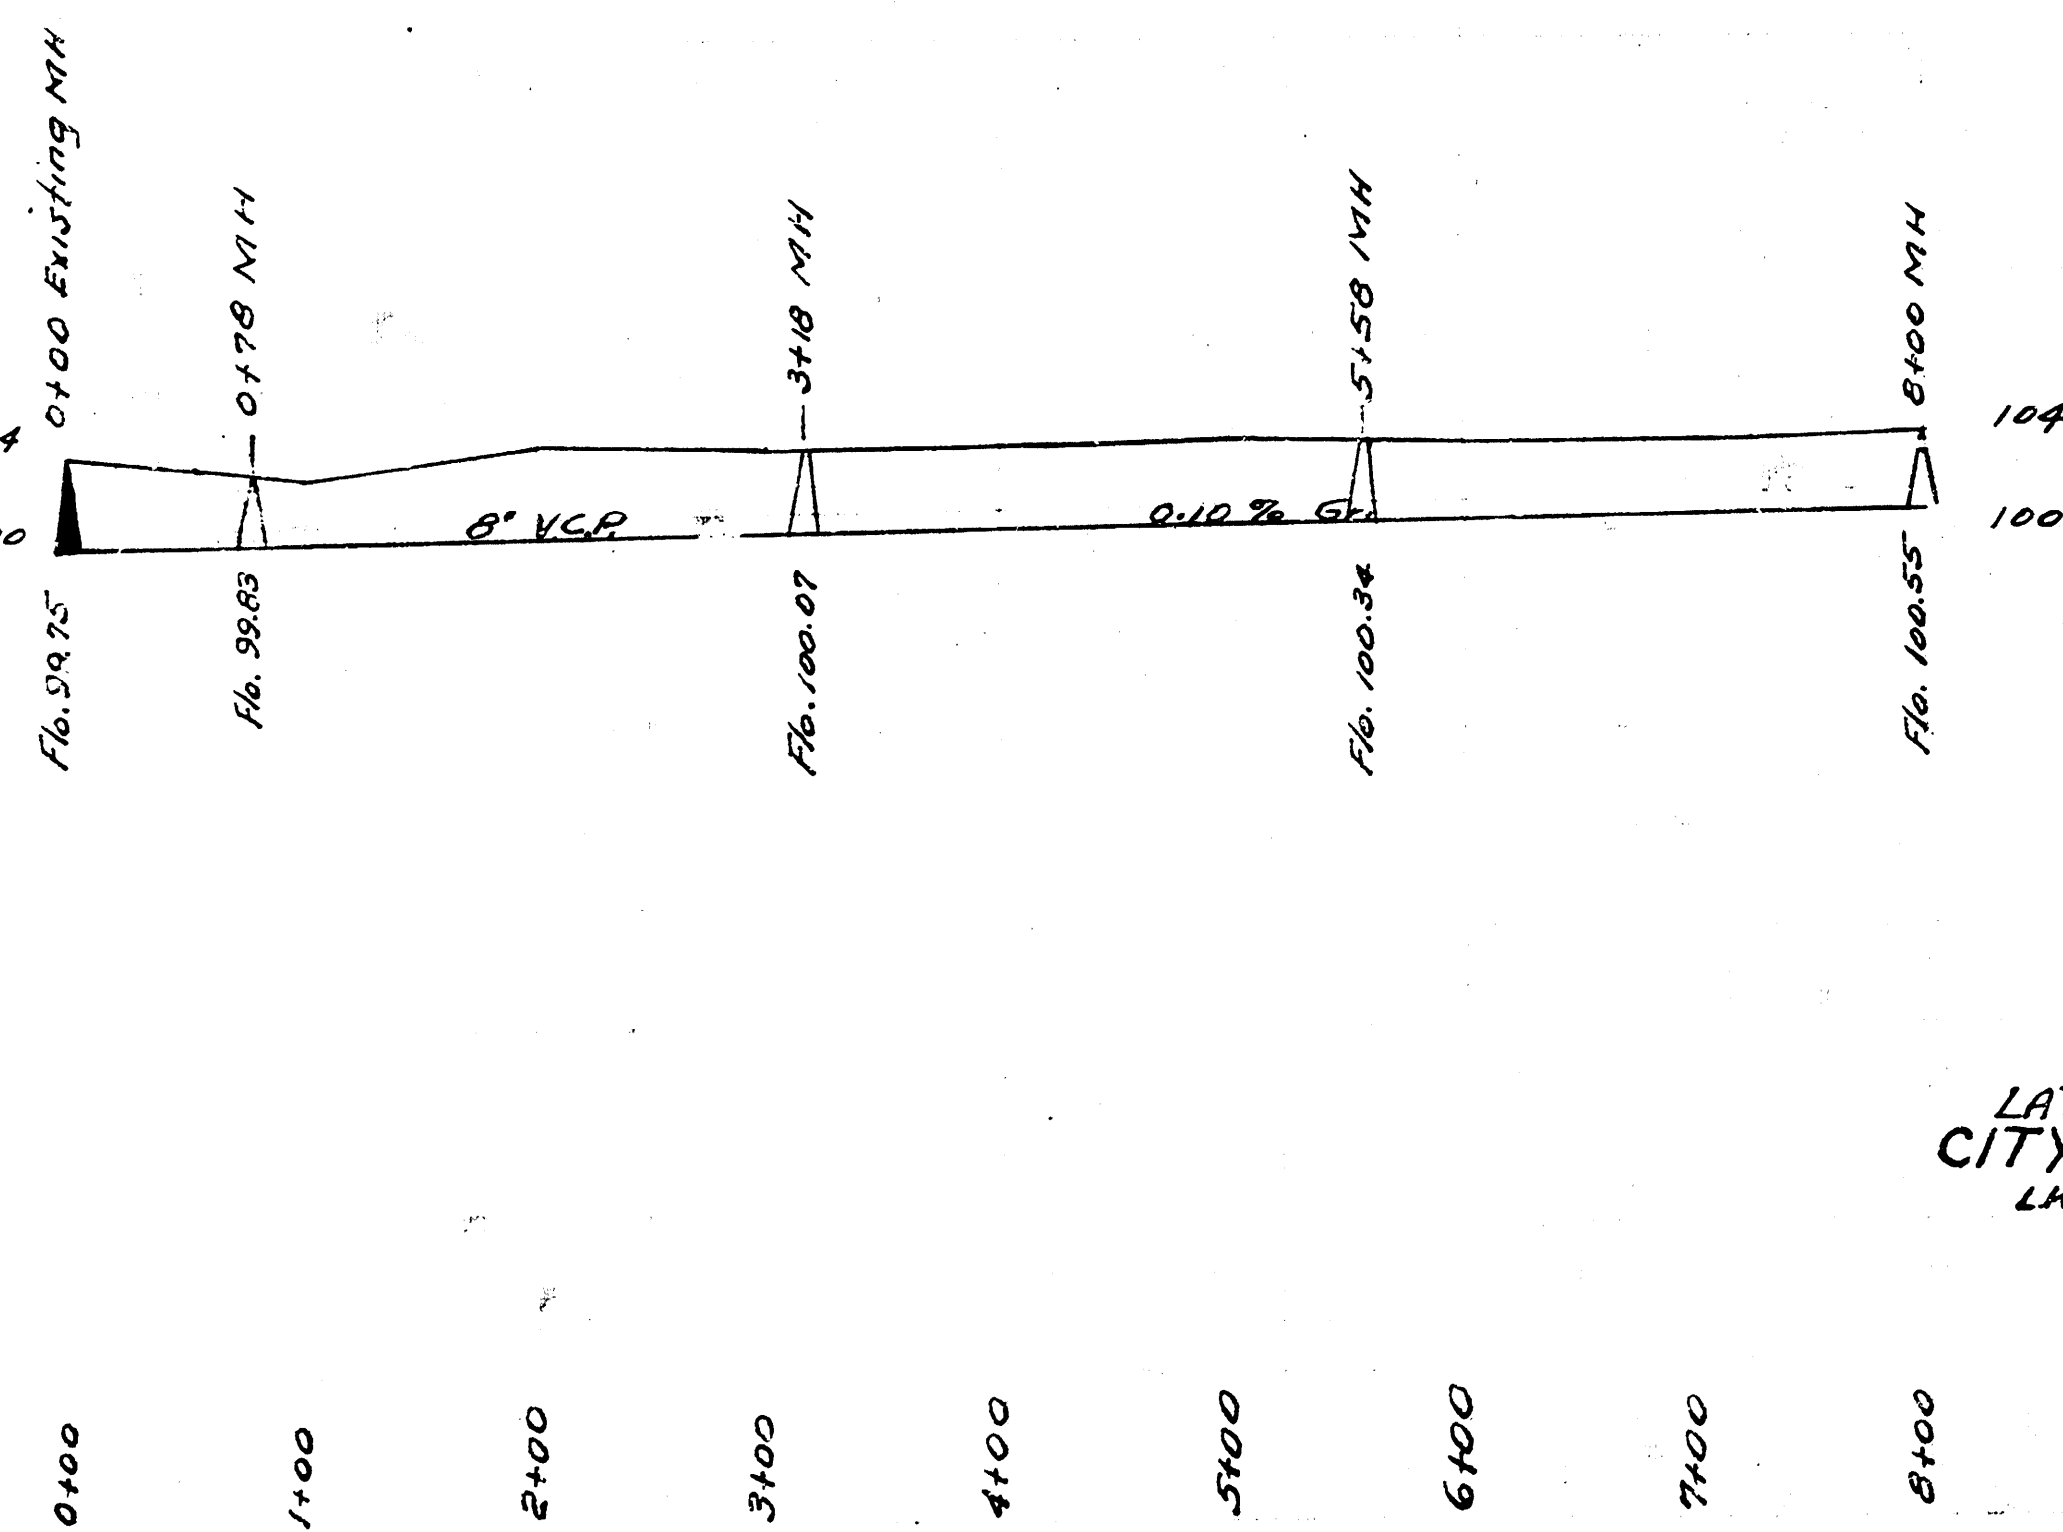


LAT. X, DIST. E, SS 10
CITY OF WICHITA KANSAS
L.K. WHITE CITY ENGINEER
Proj No. C-22-25



GARDNERS 17TH ST. ADDITION

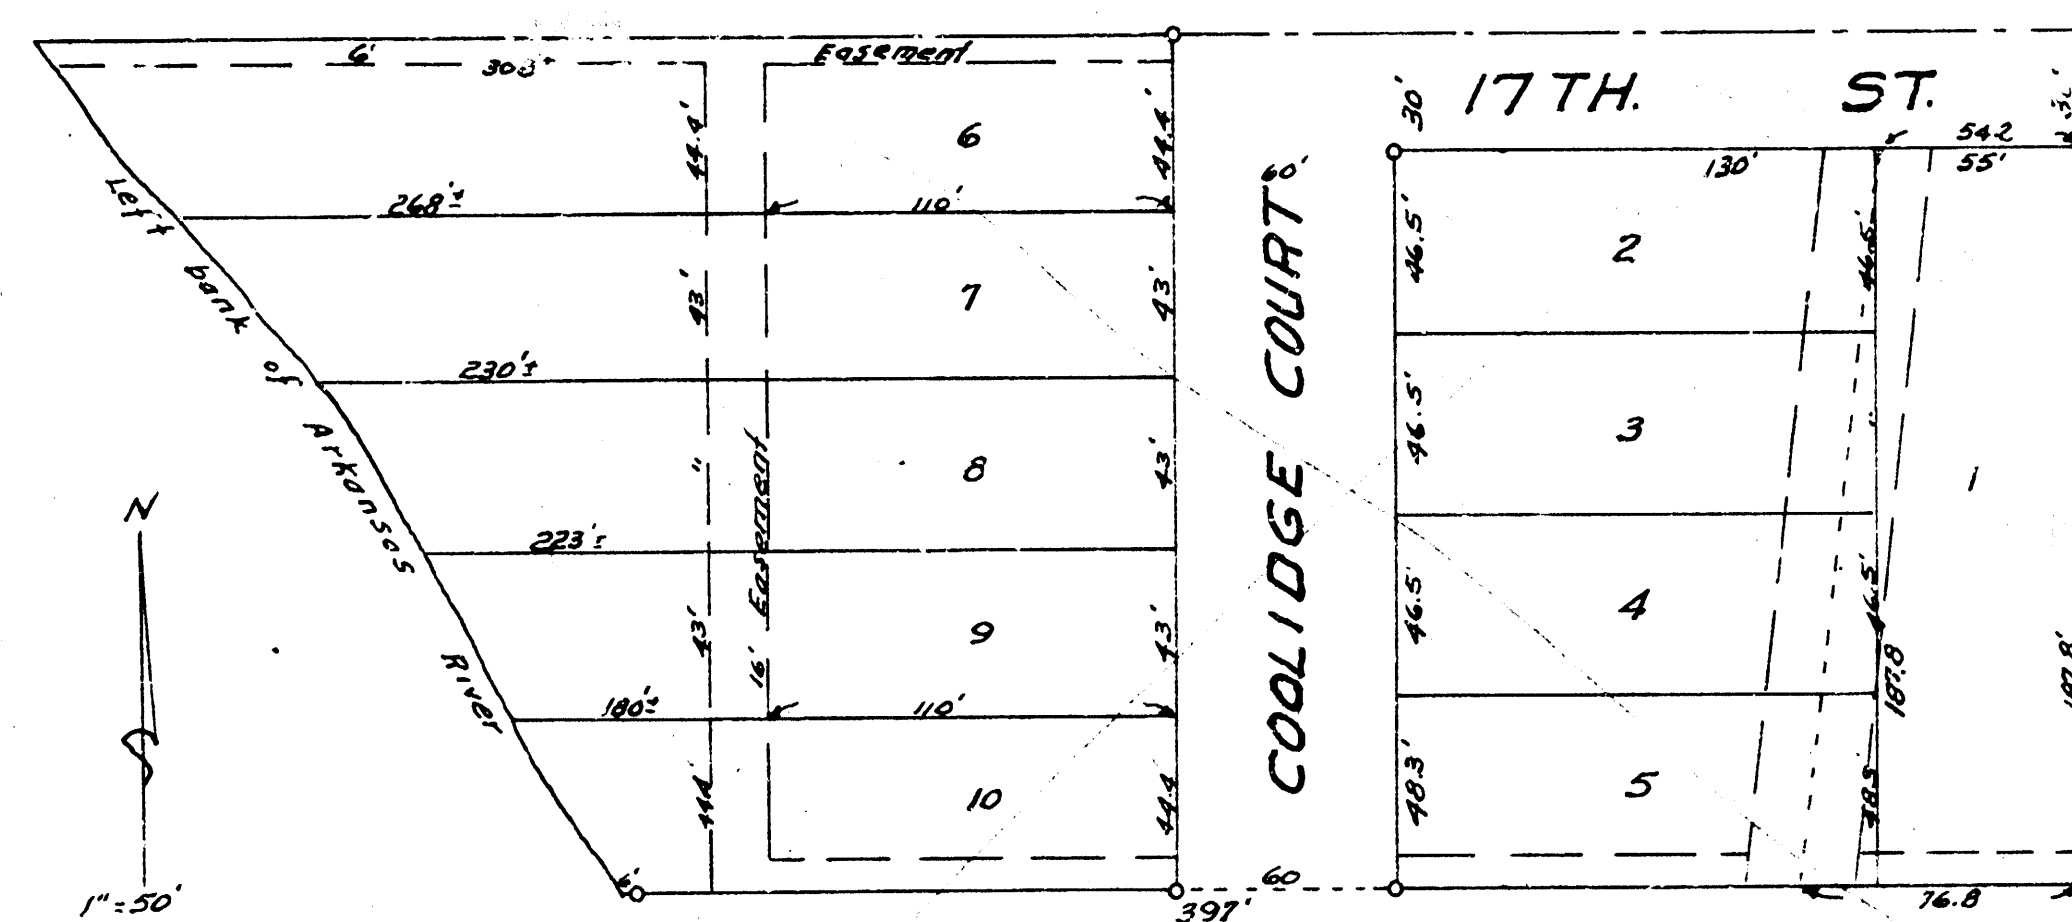

LAT. 2, DIST. R, MAIN 20
CITY OF WICHITA KANSAS
L.K. WHITE CITY ENGINEER
Proj No. 22-17

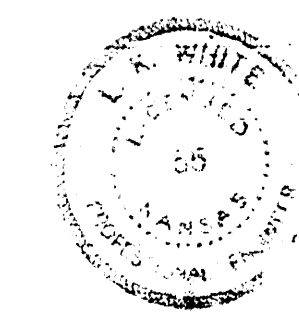

Date 9-10-58
Drawn by L. McCl.
Checked by H. B. L.