



SURV. CHAS. MILES, WYOMING CHM 91
 CHAS. DENN, SURV.
 CHAS. DENN, SURV.
 DATE AUGUST 1955

B.M. 104.112 STD SE GLENN & MAY
 B.M. 104.30 "G" IN GLOBE S.C. DORA, N END RAD, W. EUCLID

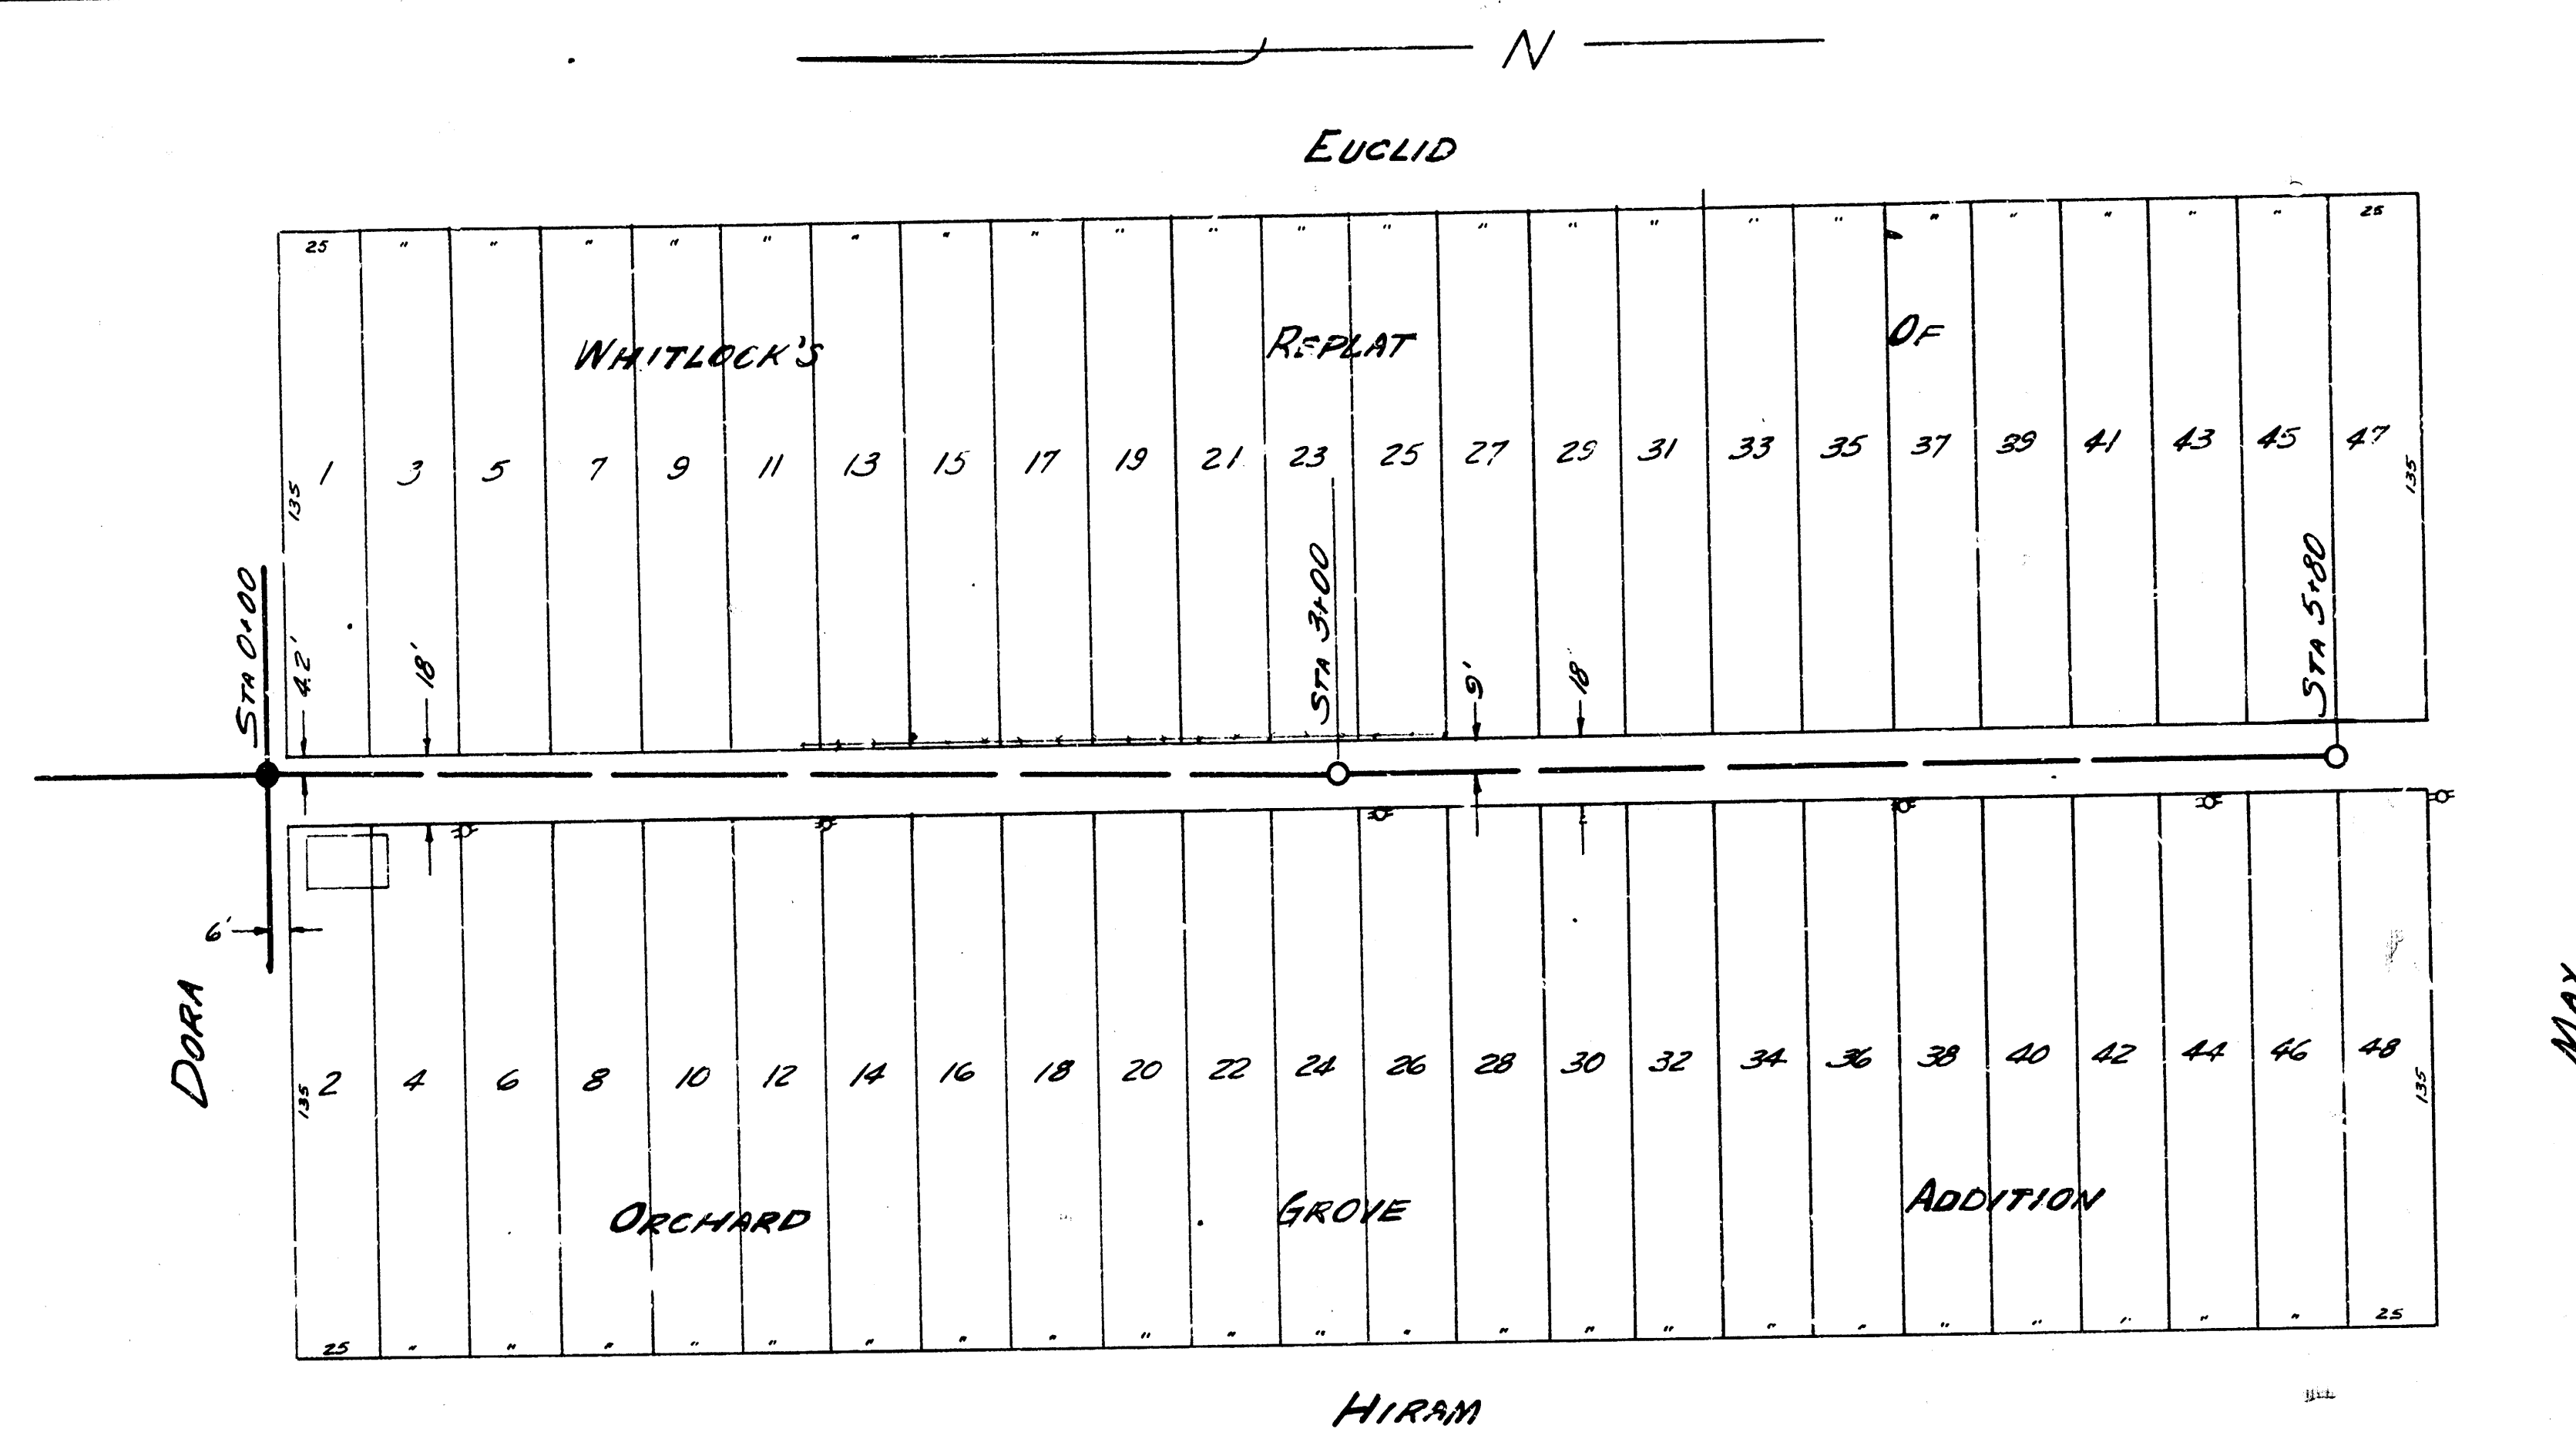

PLAN SCALE 1" = 40'
 PROFILE SCALE 1" = 40' HOR. 1" = 4' VERTICAL

NOTE
 The south side of the manhole floor is at el. 99.80. The floor must be reshaped to fit east with the new line coming in from the south at el. 99.58. The cost of reshaping the floor shall be included in the bid price per lin. ft. of 8" V.C.P.

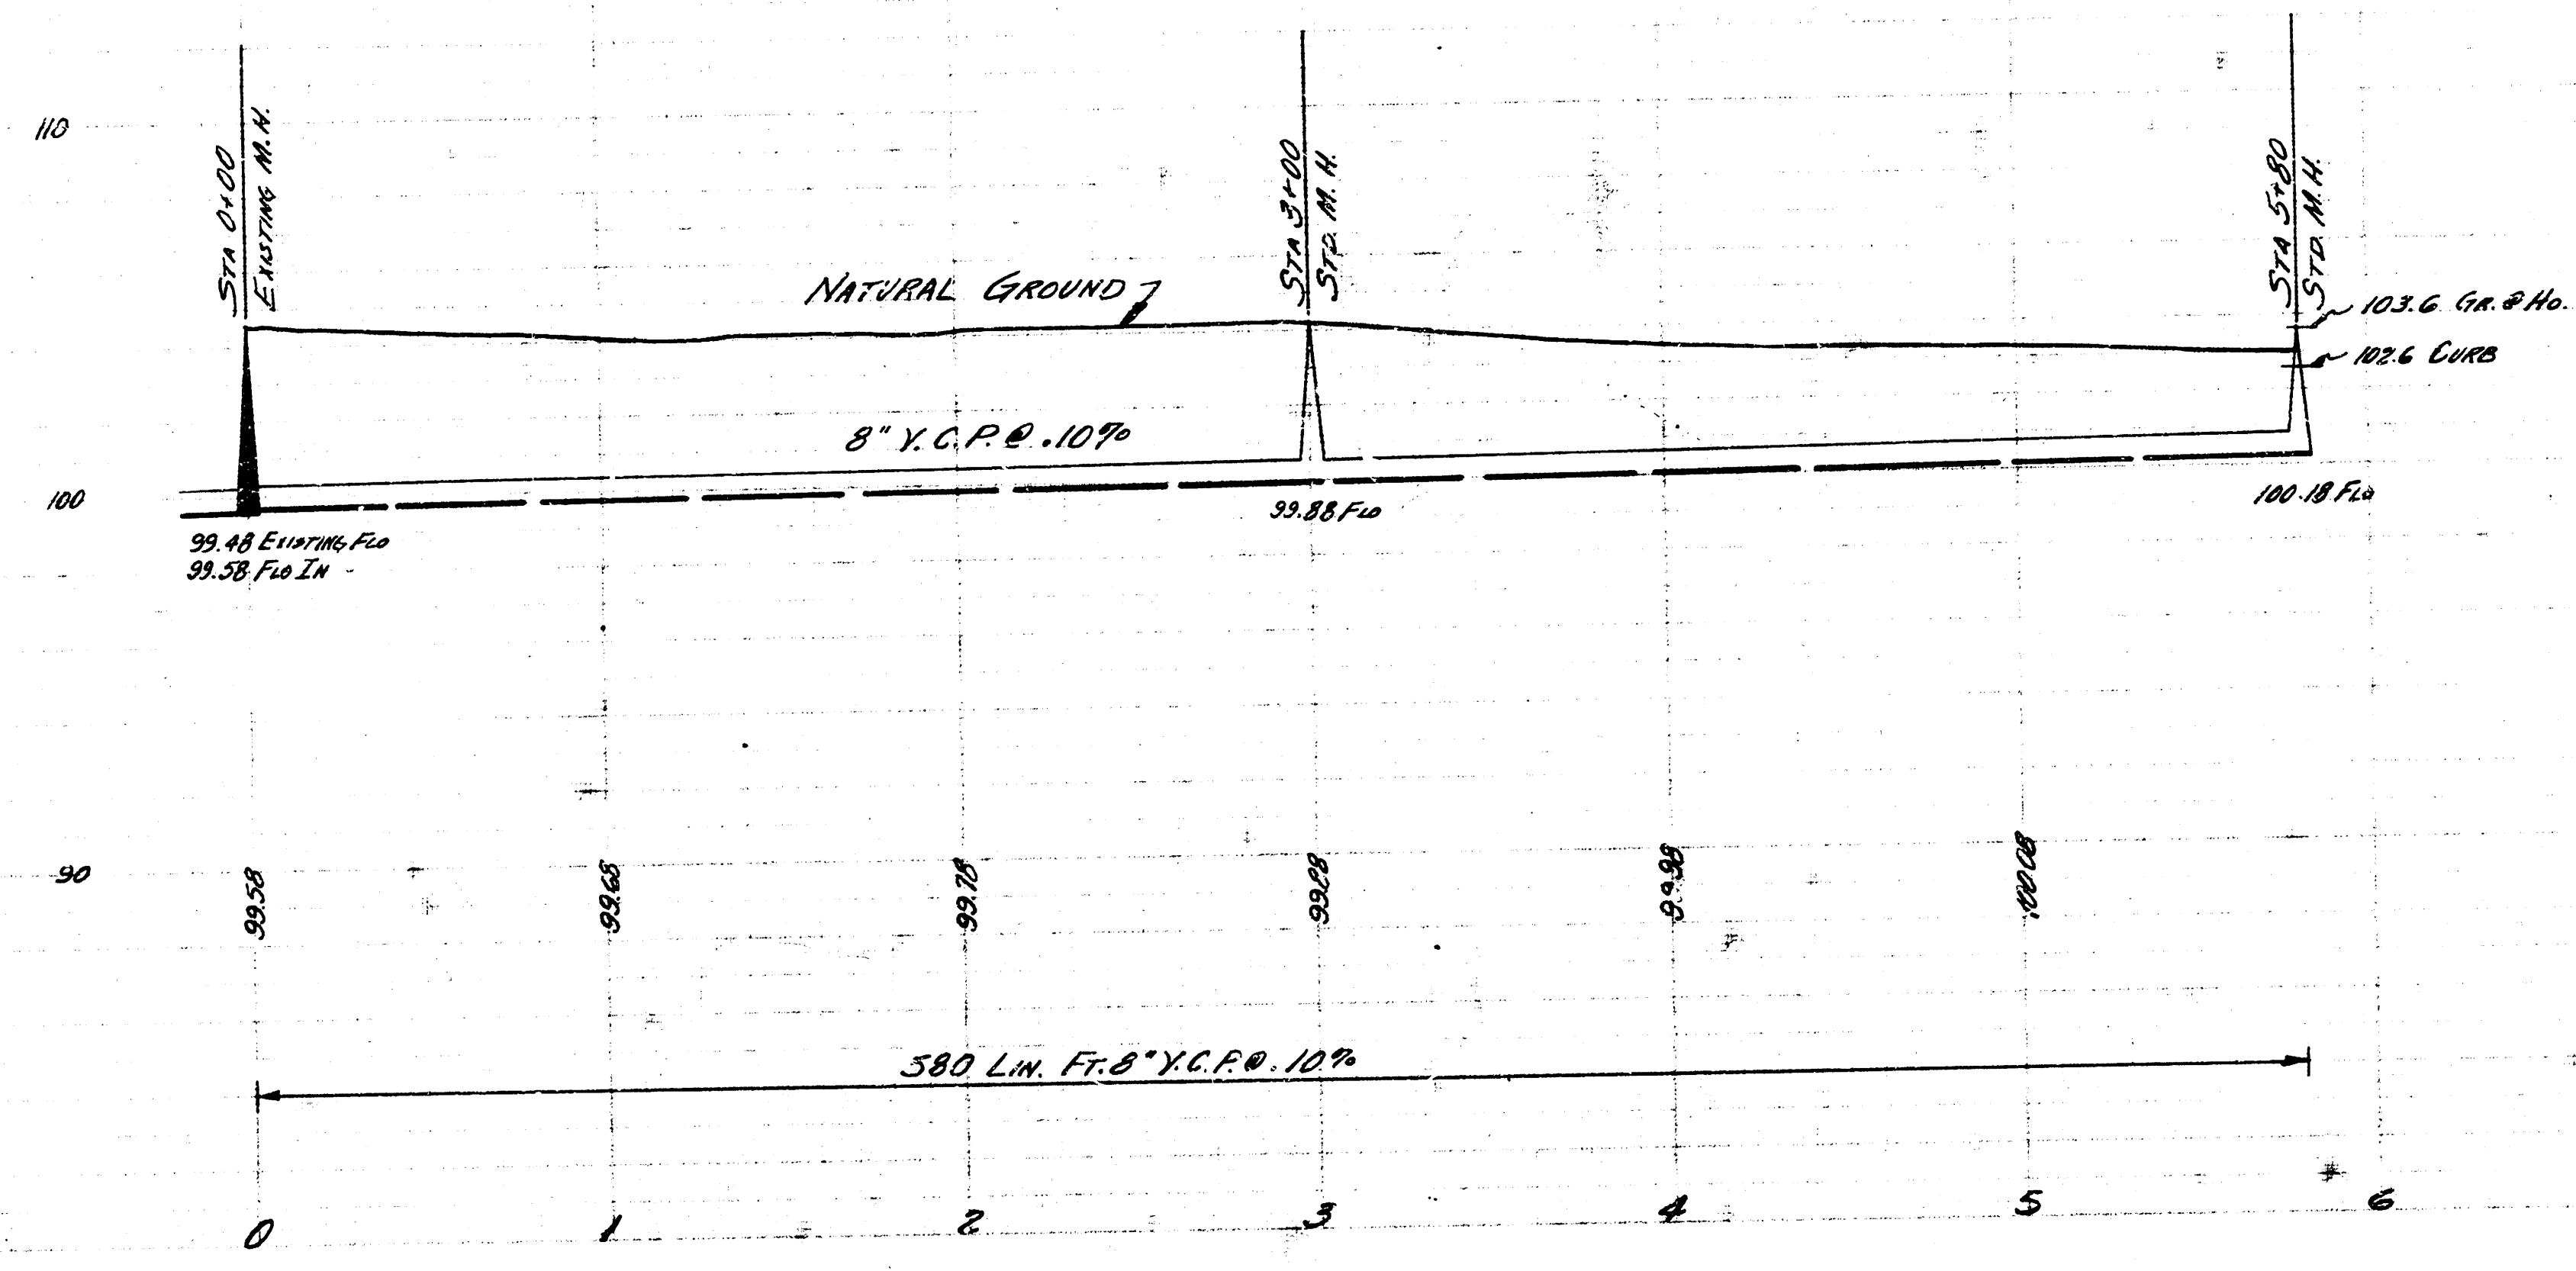

LAT. 6 DIST. E. SS. 21
 CITY OF WICHITA
 B.E. SMITH CITY ENGINEER
 AUG. 1955 PROJ. No. C25-53

