



Survey J. Krammer November 18-19
 Plan D. Sellers
 Checked J. Krammer January
 Date Jan. 1955

B.M. 94.79 RR Sane PP NW (or SENECA 131st St. S.

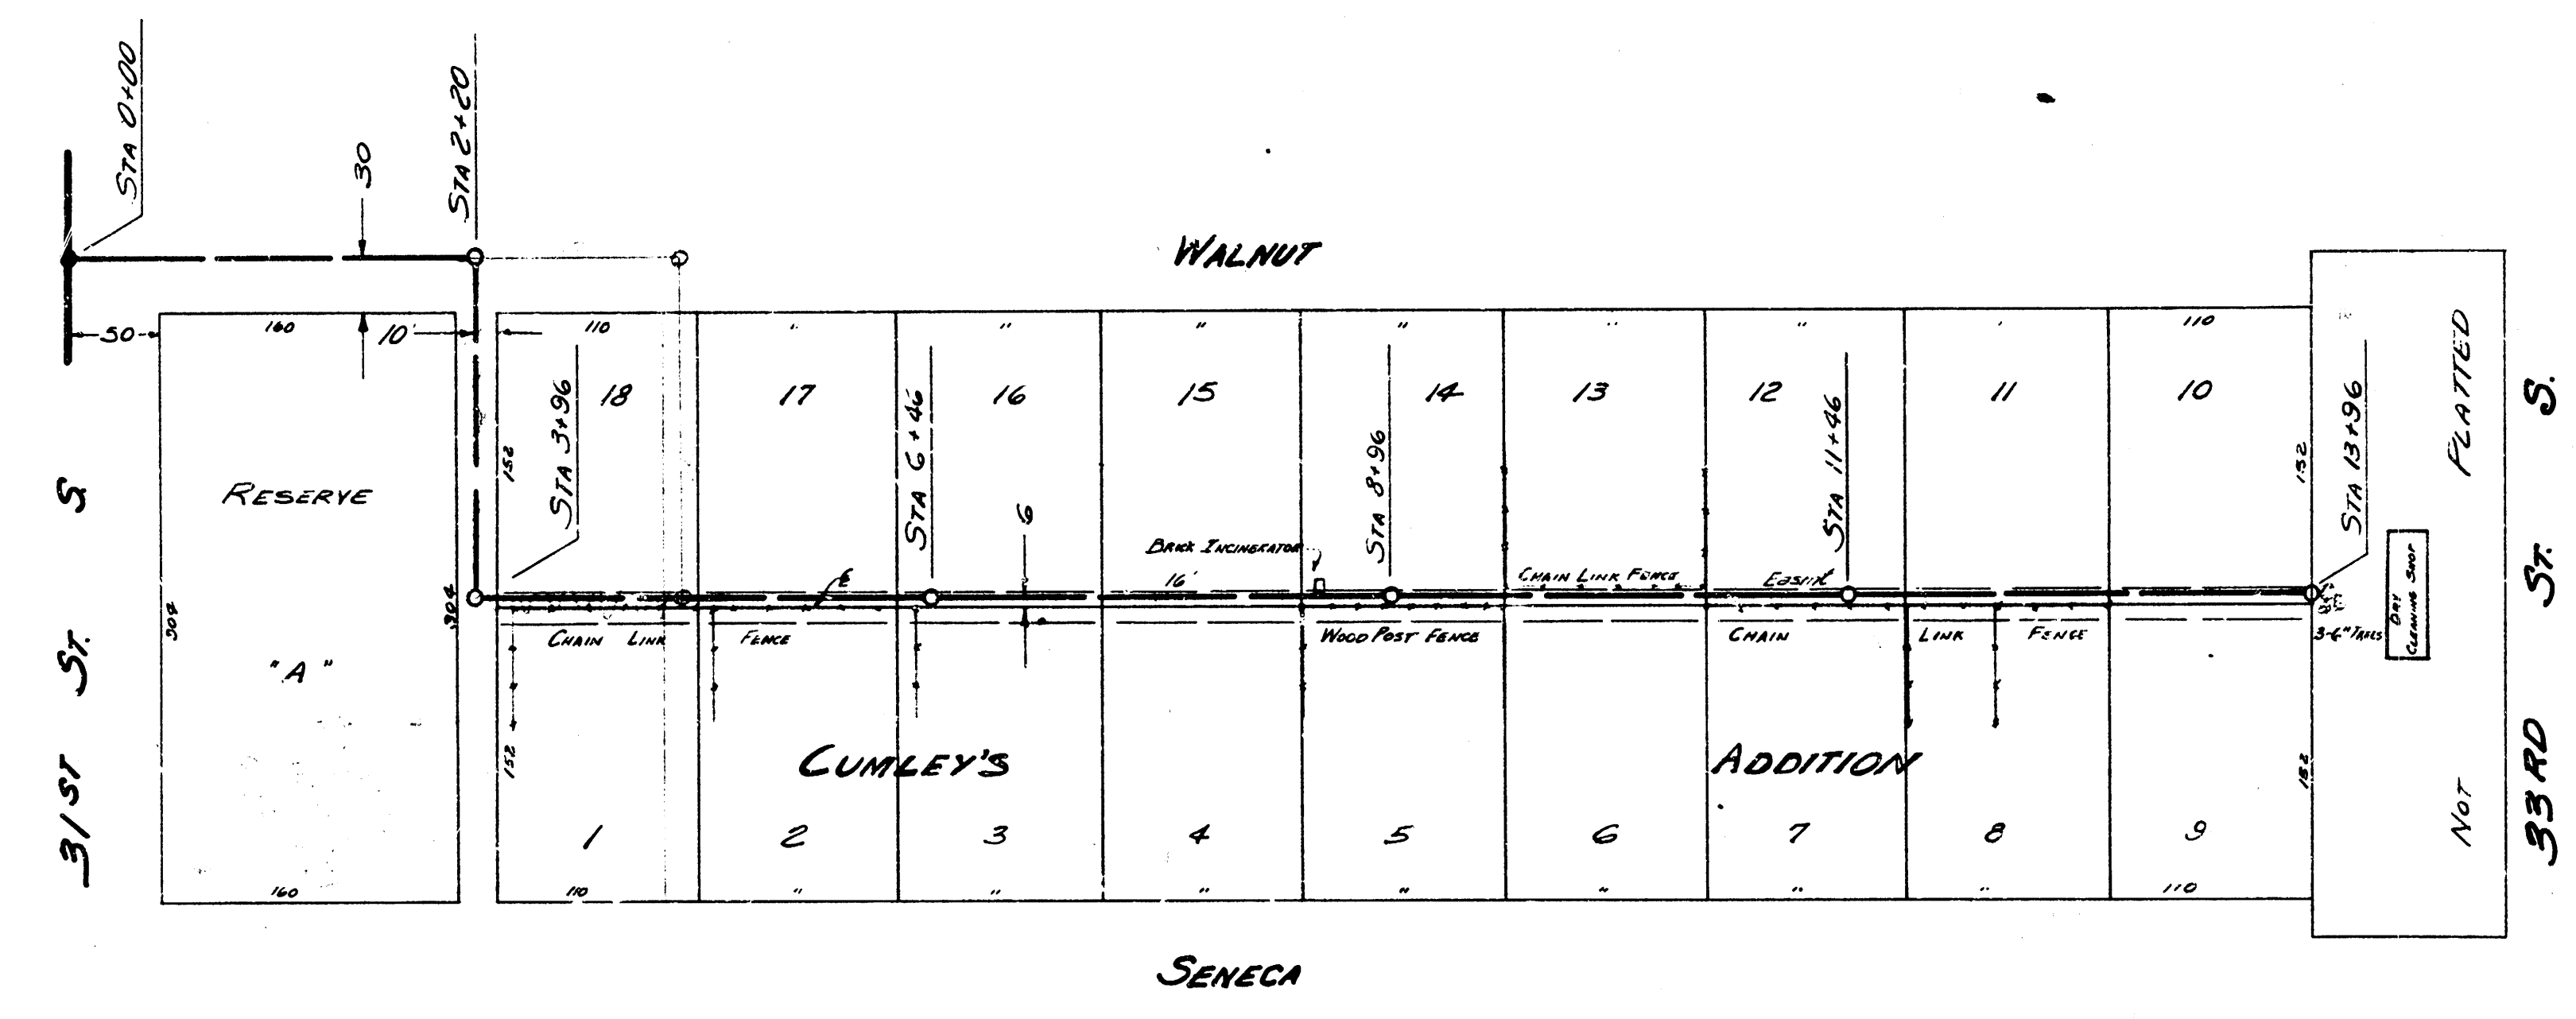

PROFILE SCALE 1" = 80' HOR 1" = 4' VERTICAL

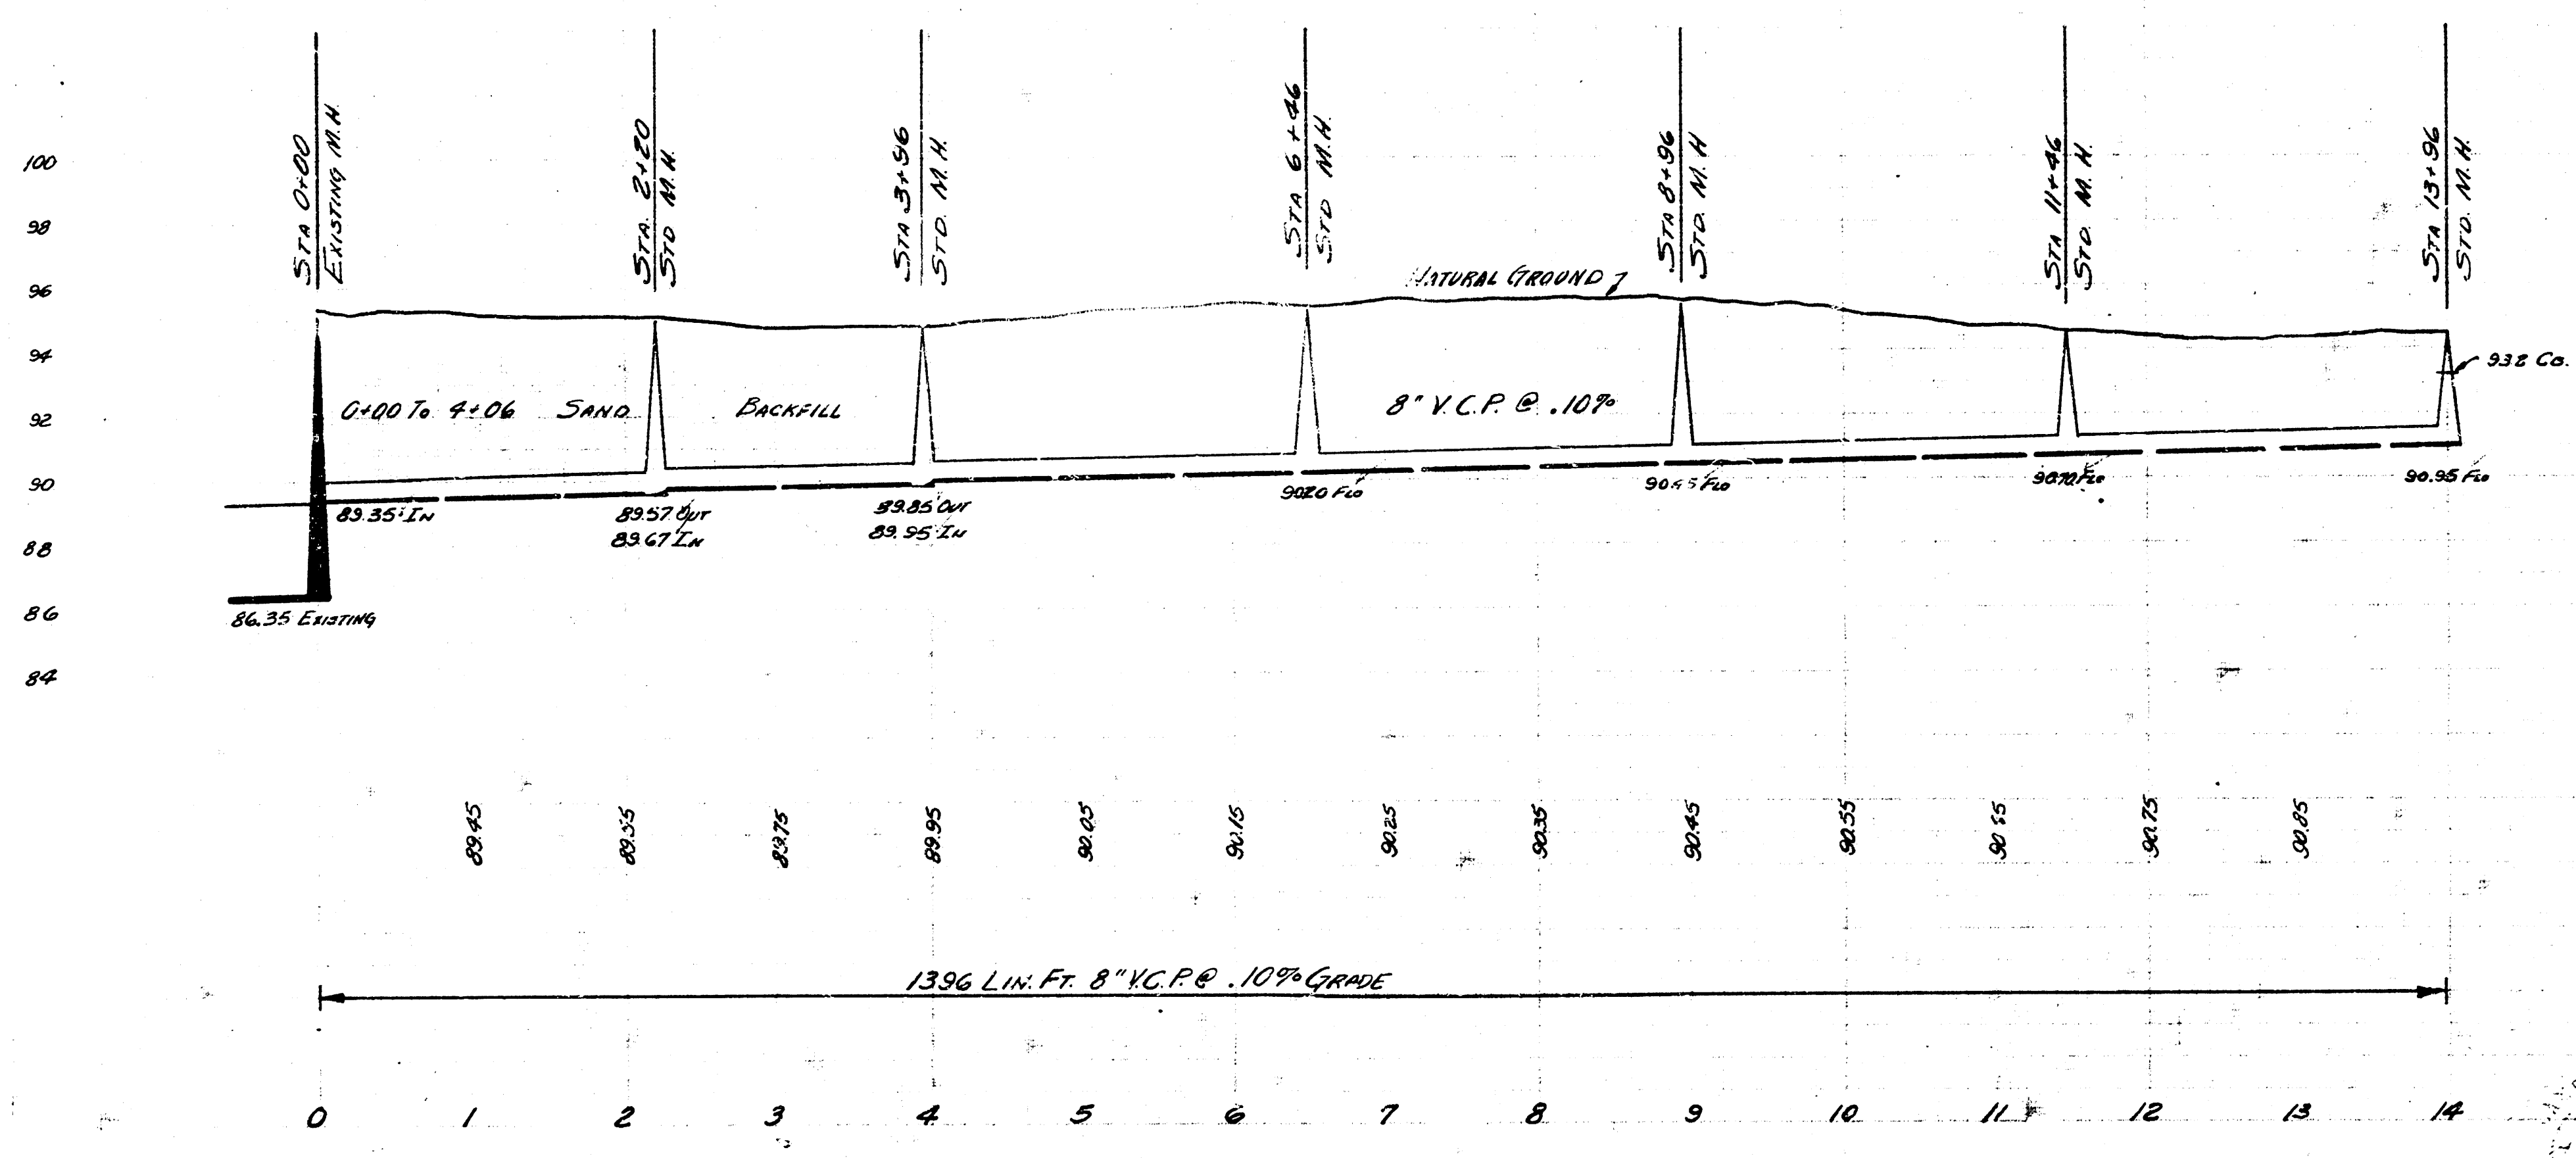

LATERAL 9 SANITARY SEWER 22
 CITY OF WICHITA KANSAS
 B.E. SMITH CITY ENGINEER
 JAN. 1955 PROJ. NO C24-84