

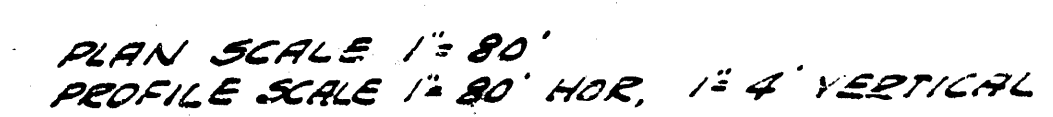


SCALE 1"=80'

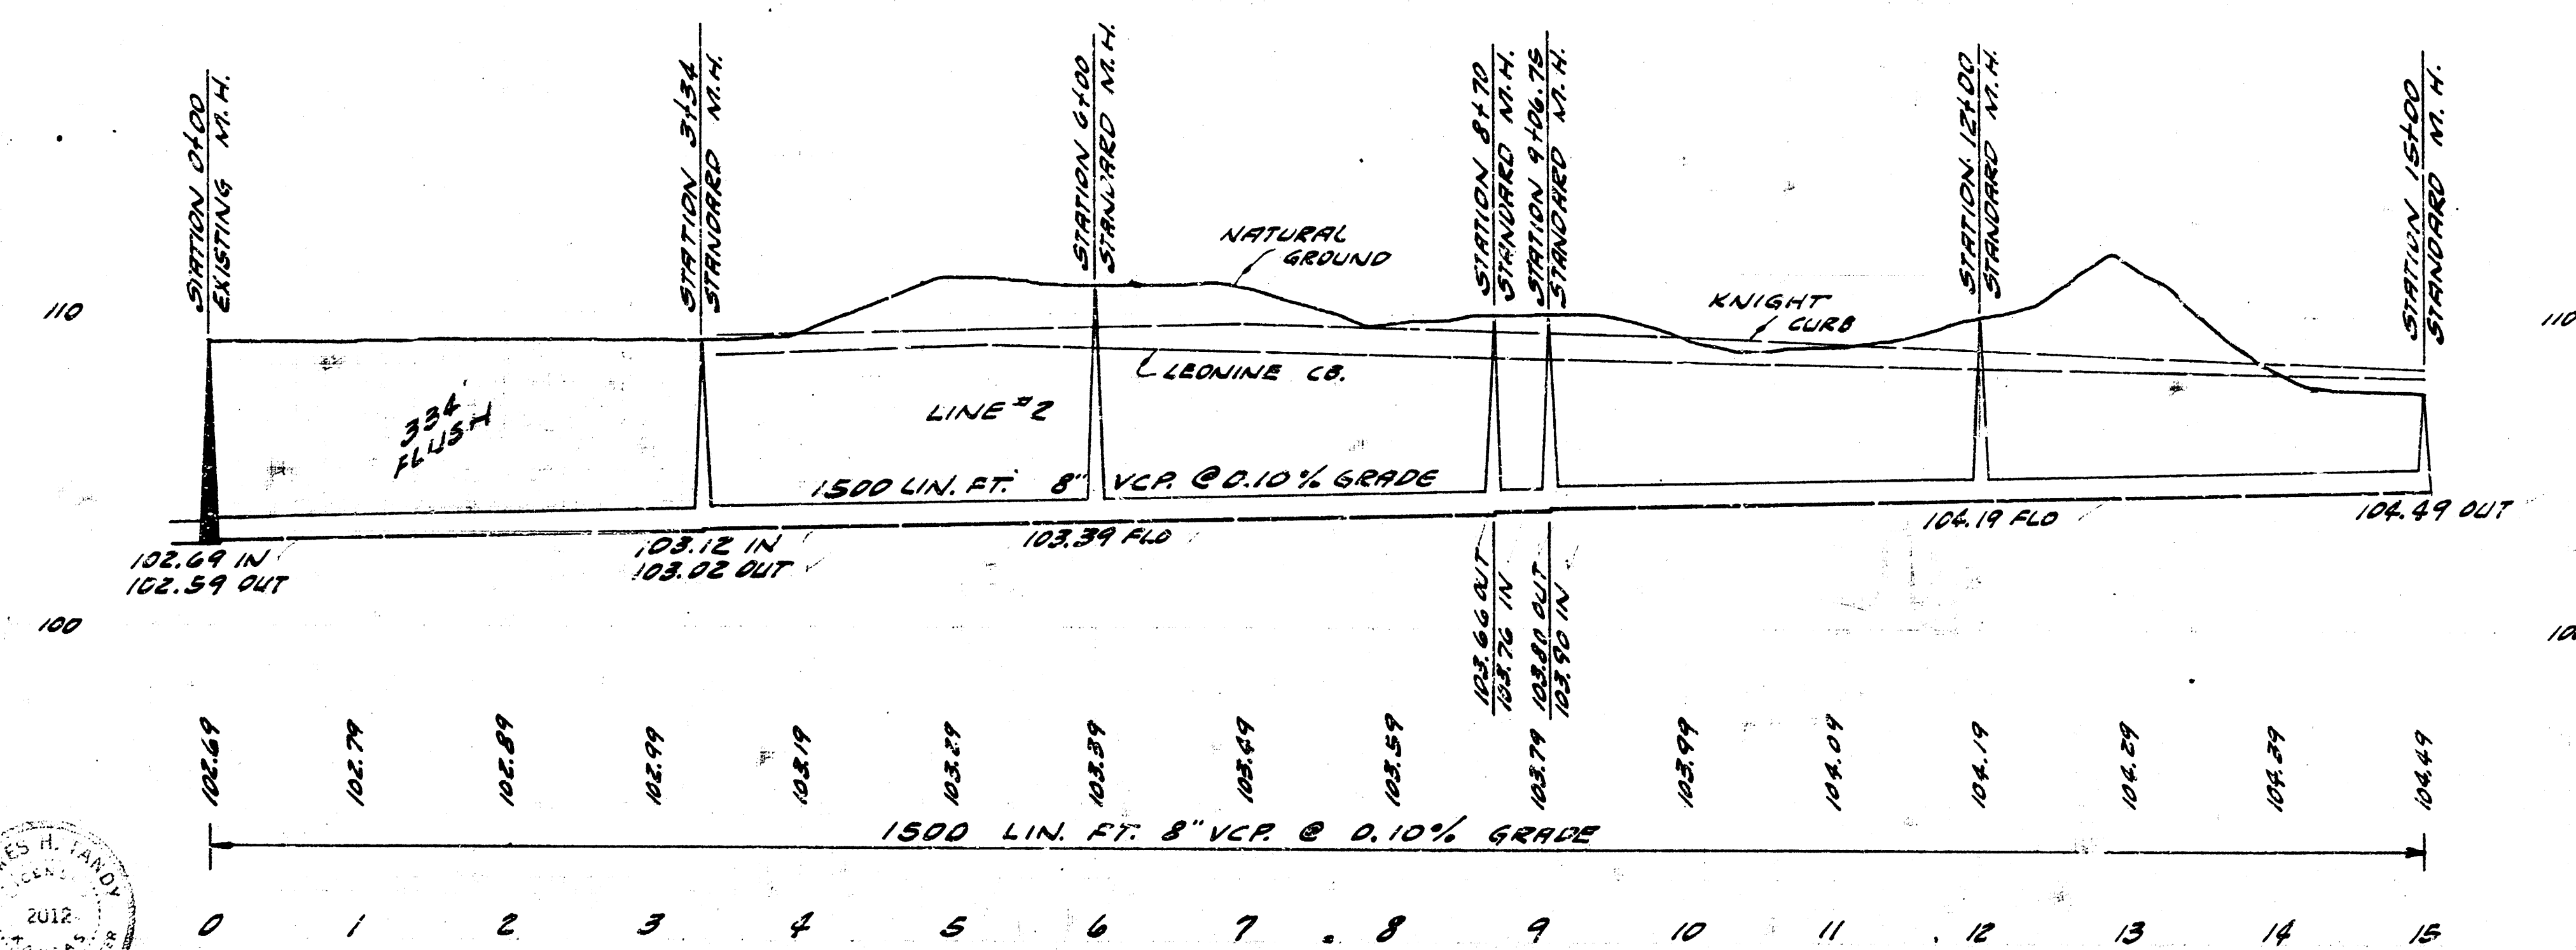

B.N. 109.55 SQ. SPK. IN. ROOT SS HEDGE TREE 30'N OF NL MERTON W. @ WL KNIGHT. NO.
B.N. 108.65 SQ. SPK. WS HLP NW COR SHERIDAN & MERTON.

LATERAL 12 SAN. SEWER 22
CITY OF WICHITA, KANSAS
B.E. SMITH CITY ENGINEER
PROJ. NO. C25-24 DATE: 11-1-51

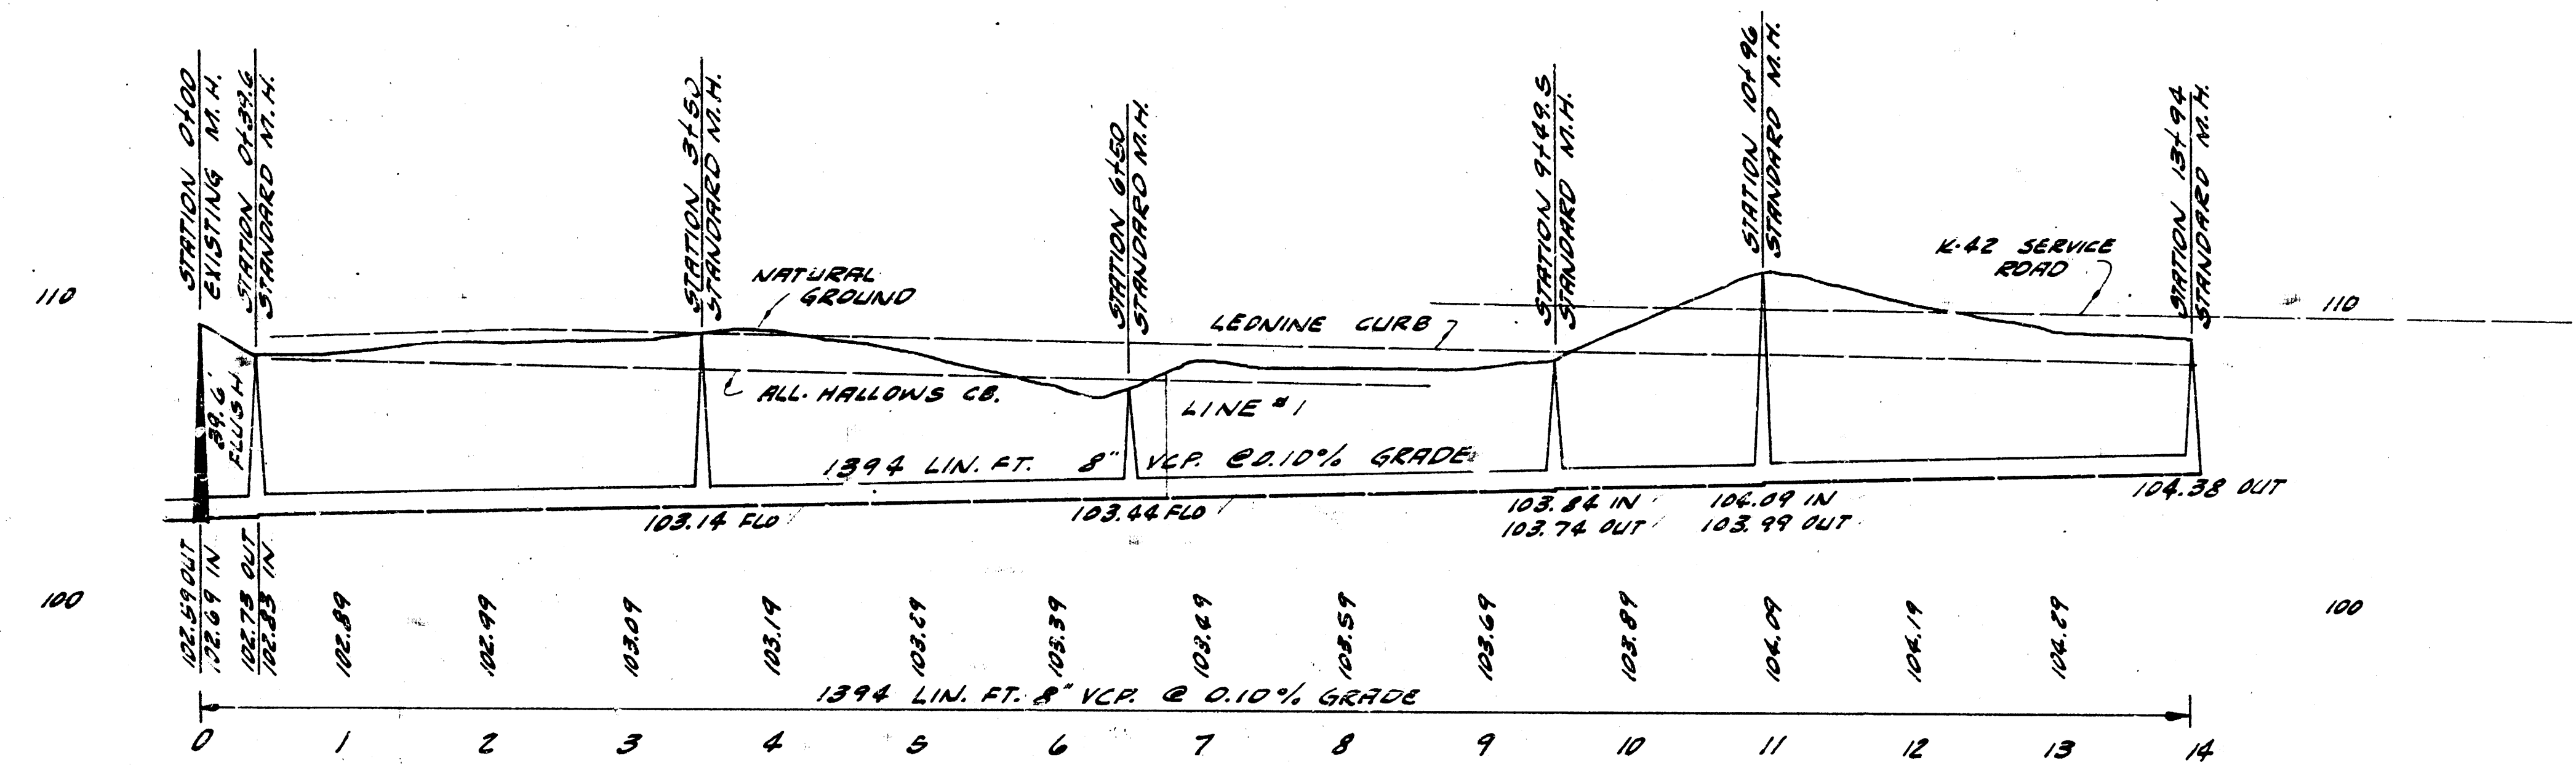

LATERAL 12 SAN. SEWER 22
CES-24

6/2