





LOCATION MAP
 LAT. 14 SAN. SEWER 22.
 CITY OF WICHITA
 B.E. SMITH CITY ENGINEER PROJ. NO. C25-36

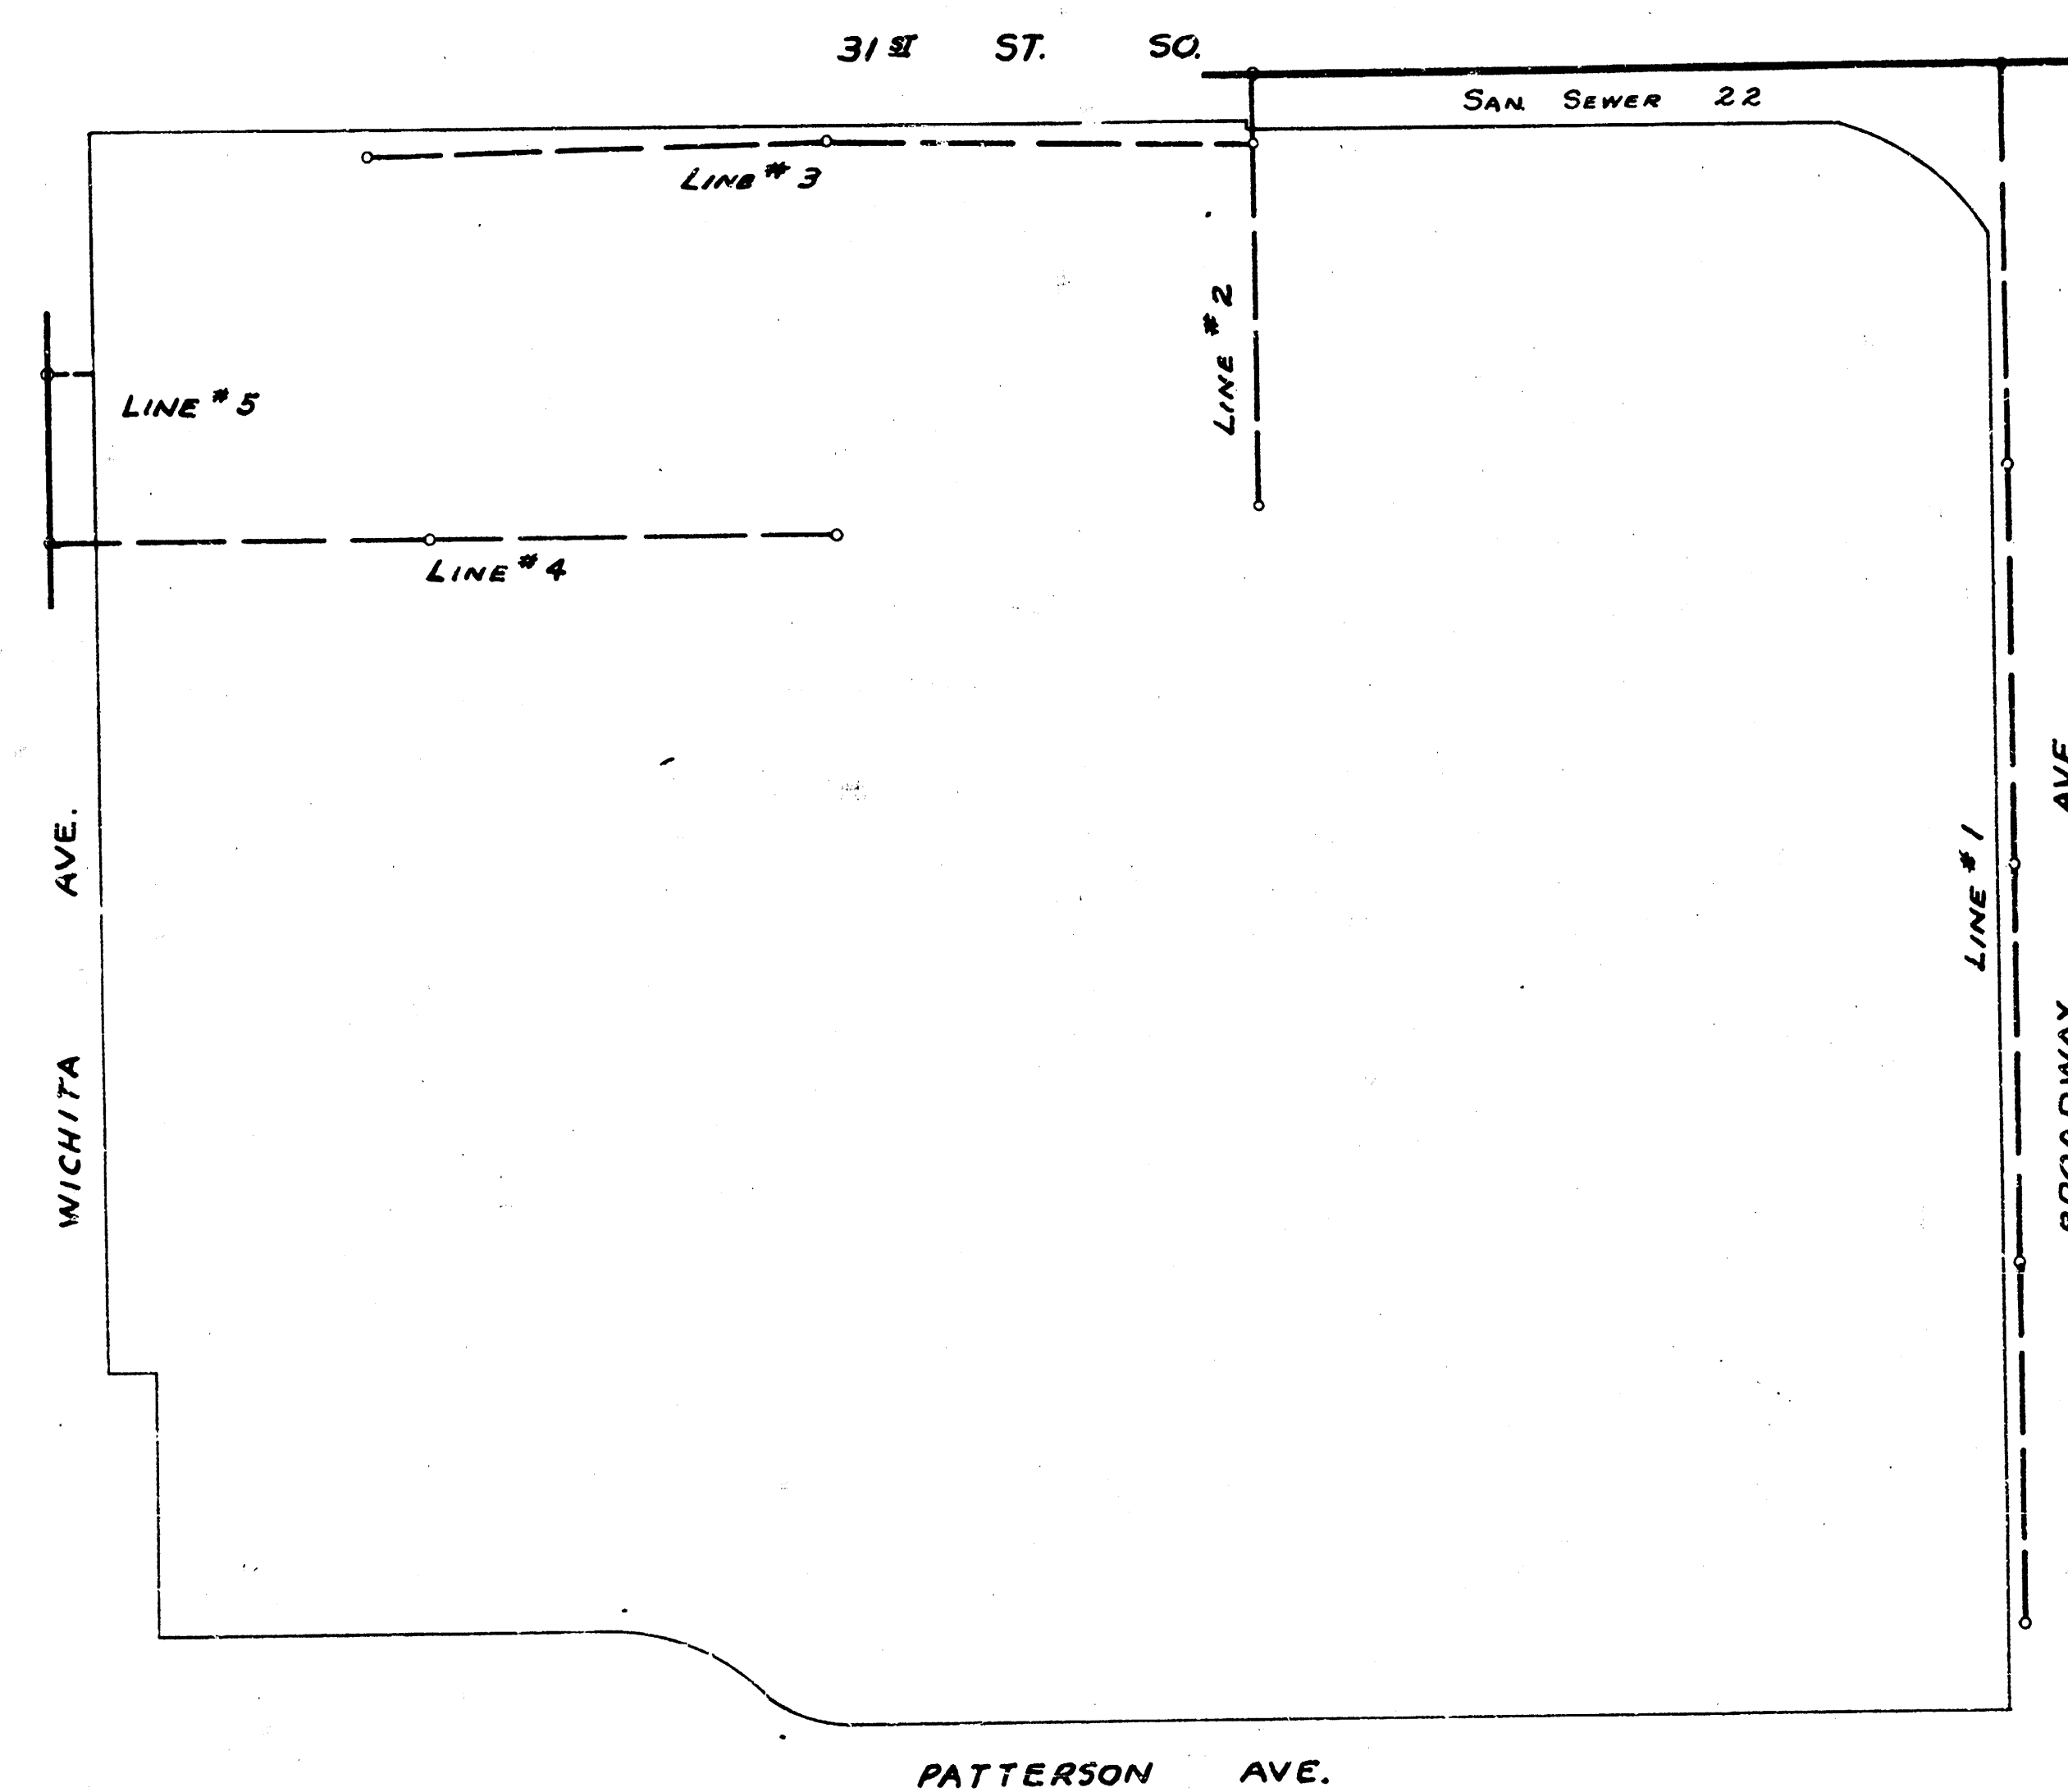

Survey - J. Young, November 1951
 Drawn By - J. Davis
 Checked By - Nov 1955
 Date

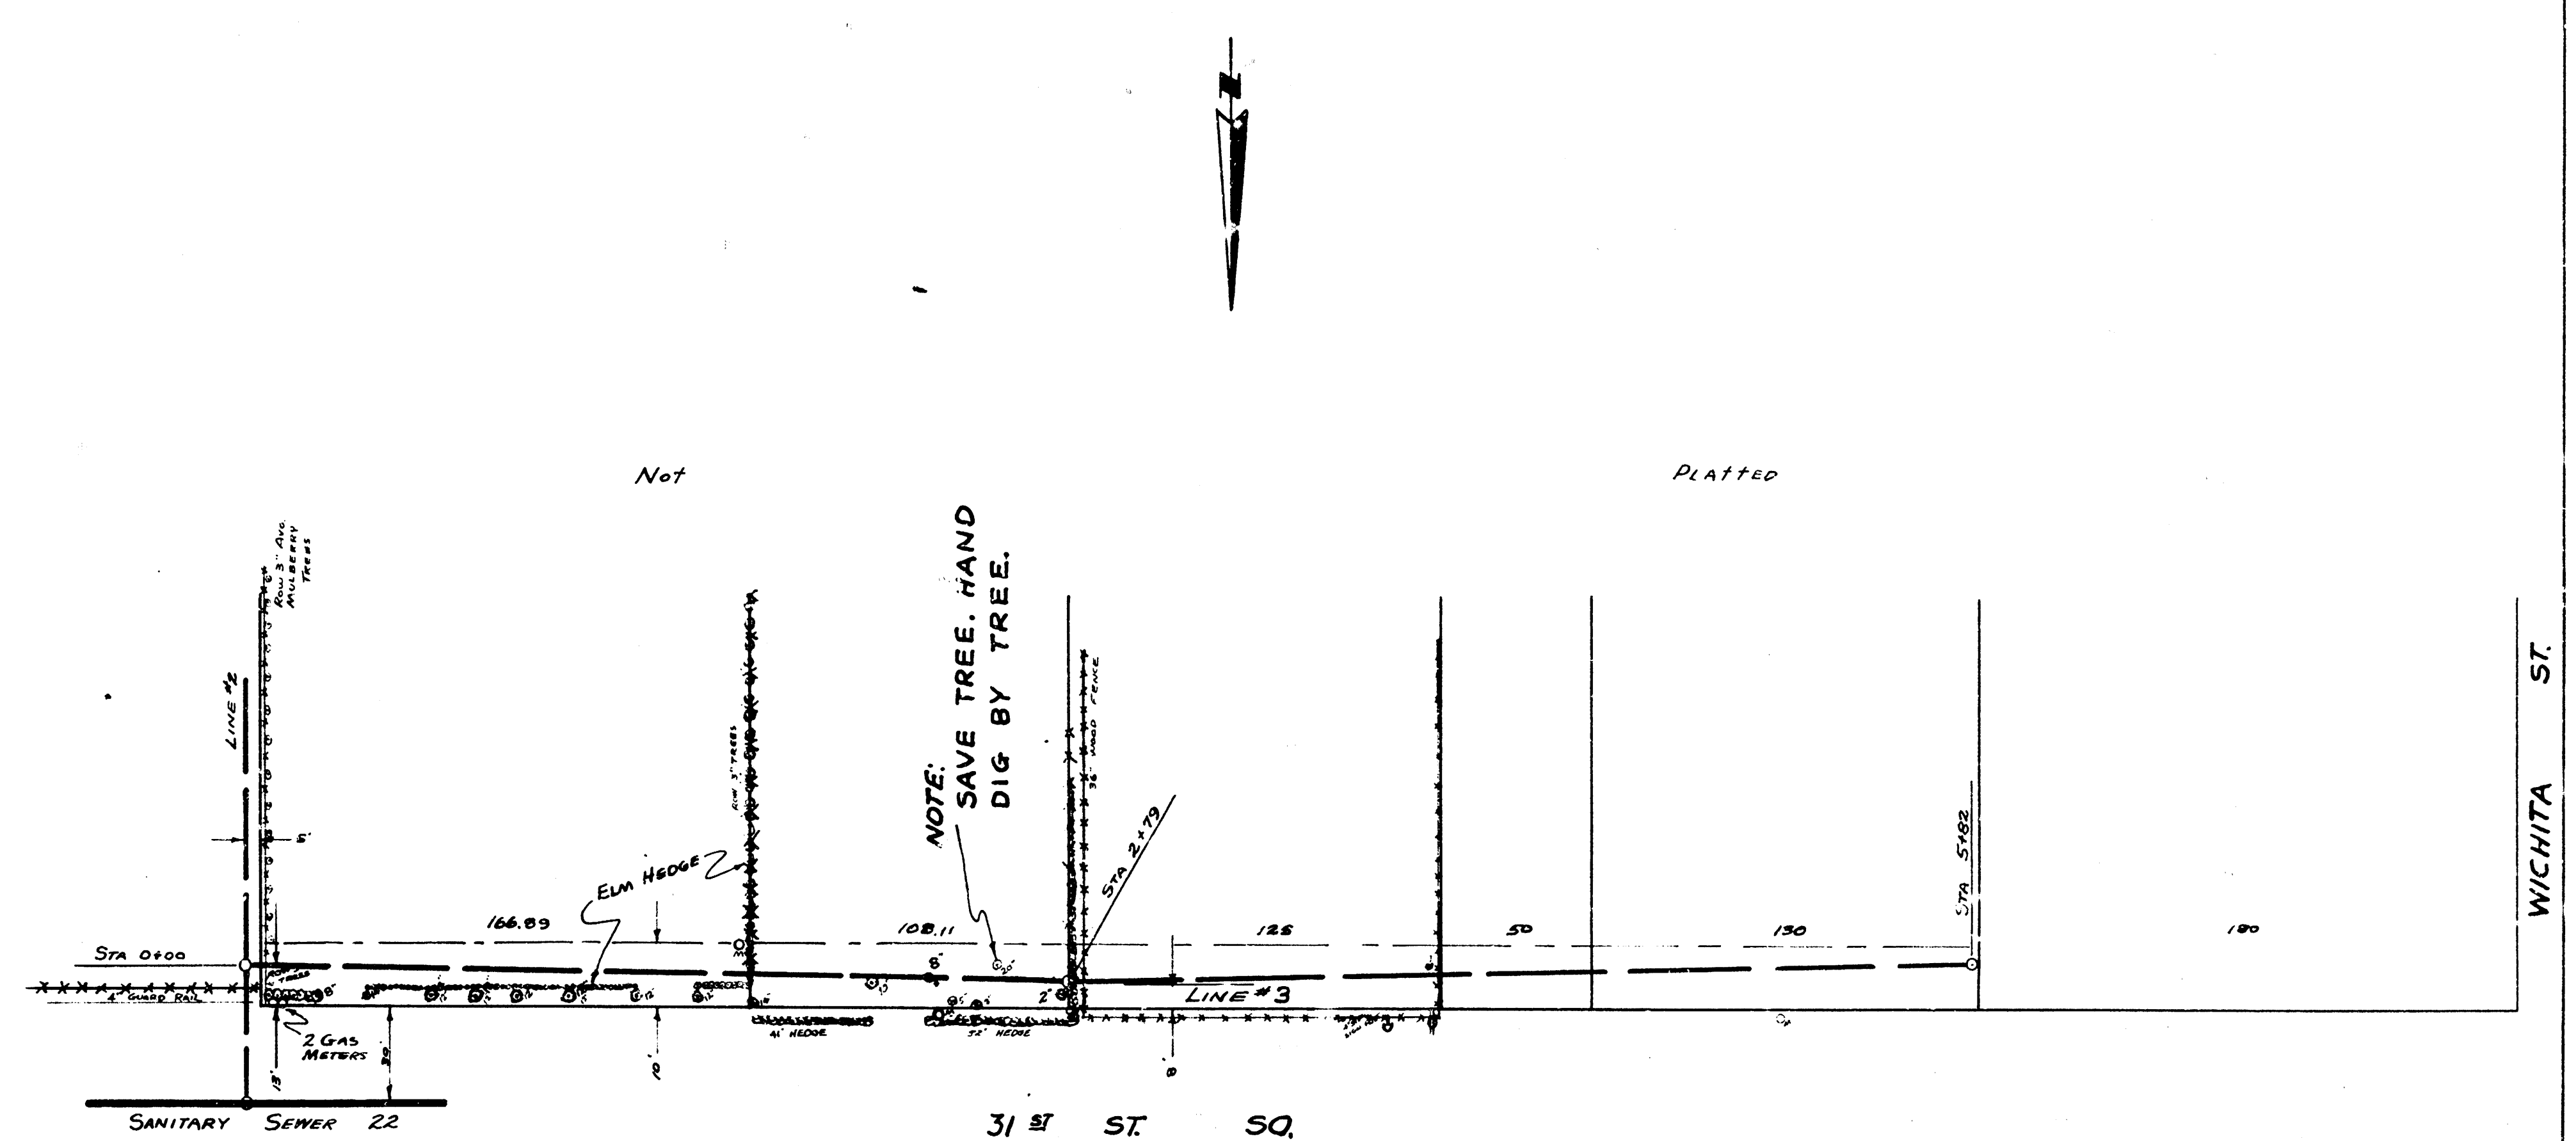

PLAN SCALE 1"=40'
PROFILE SCALE 1"=40'HOR, 1"=4' VERTICAL

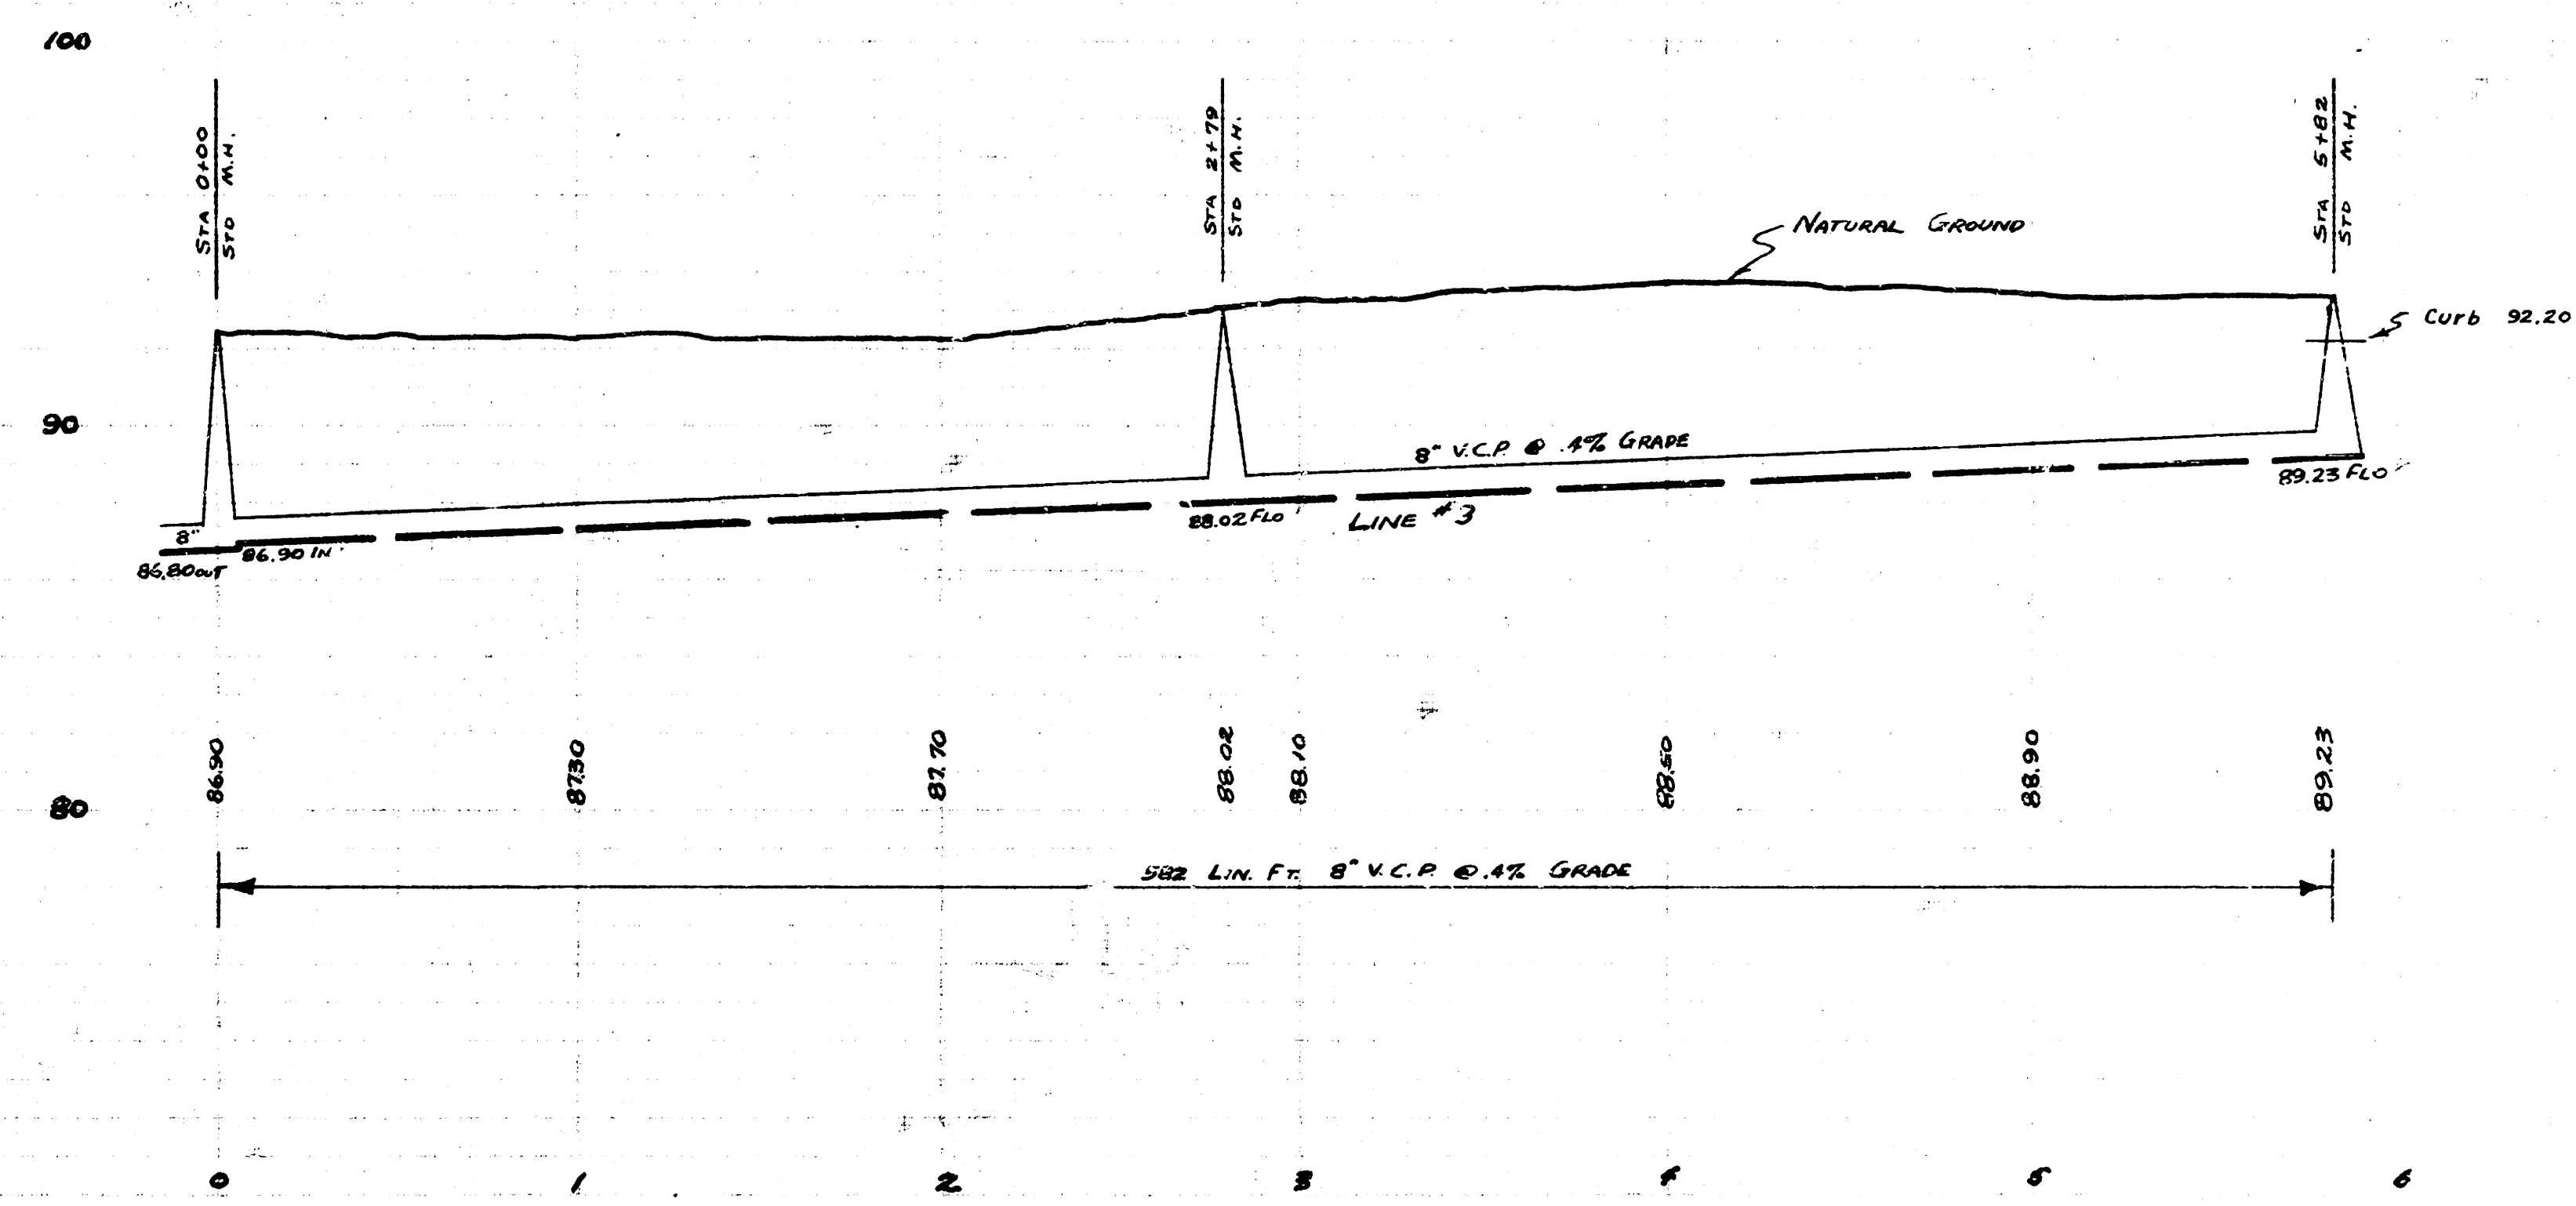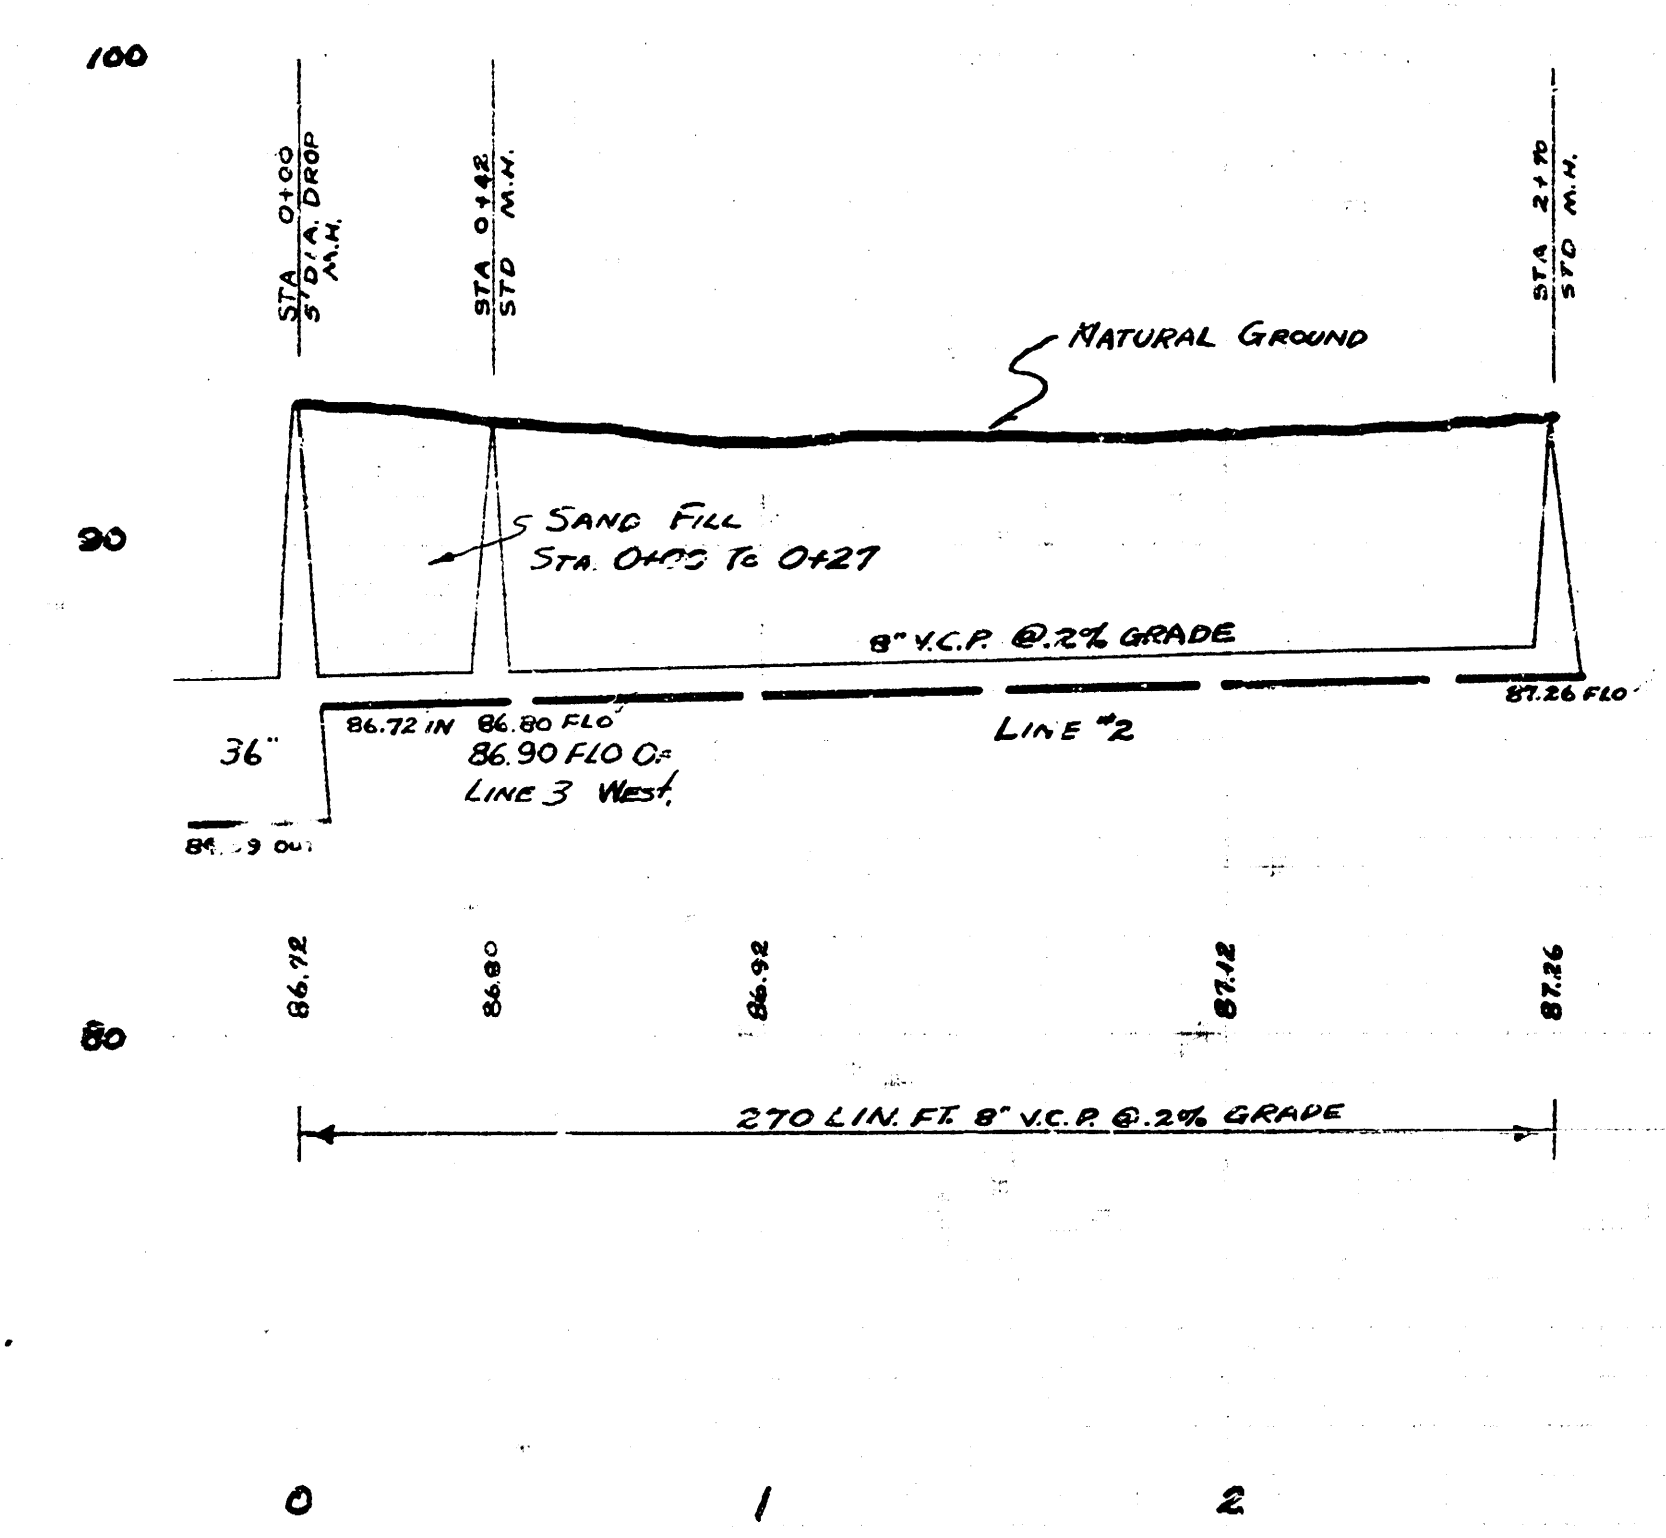

LAT. 14 SS. 22
PROJ. NO C25-36 30F4

