

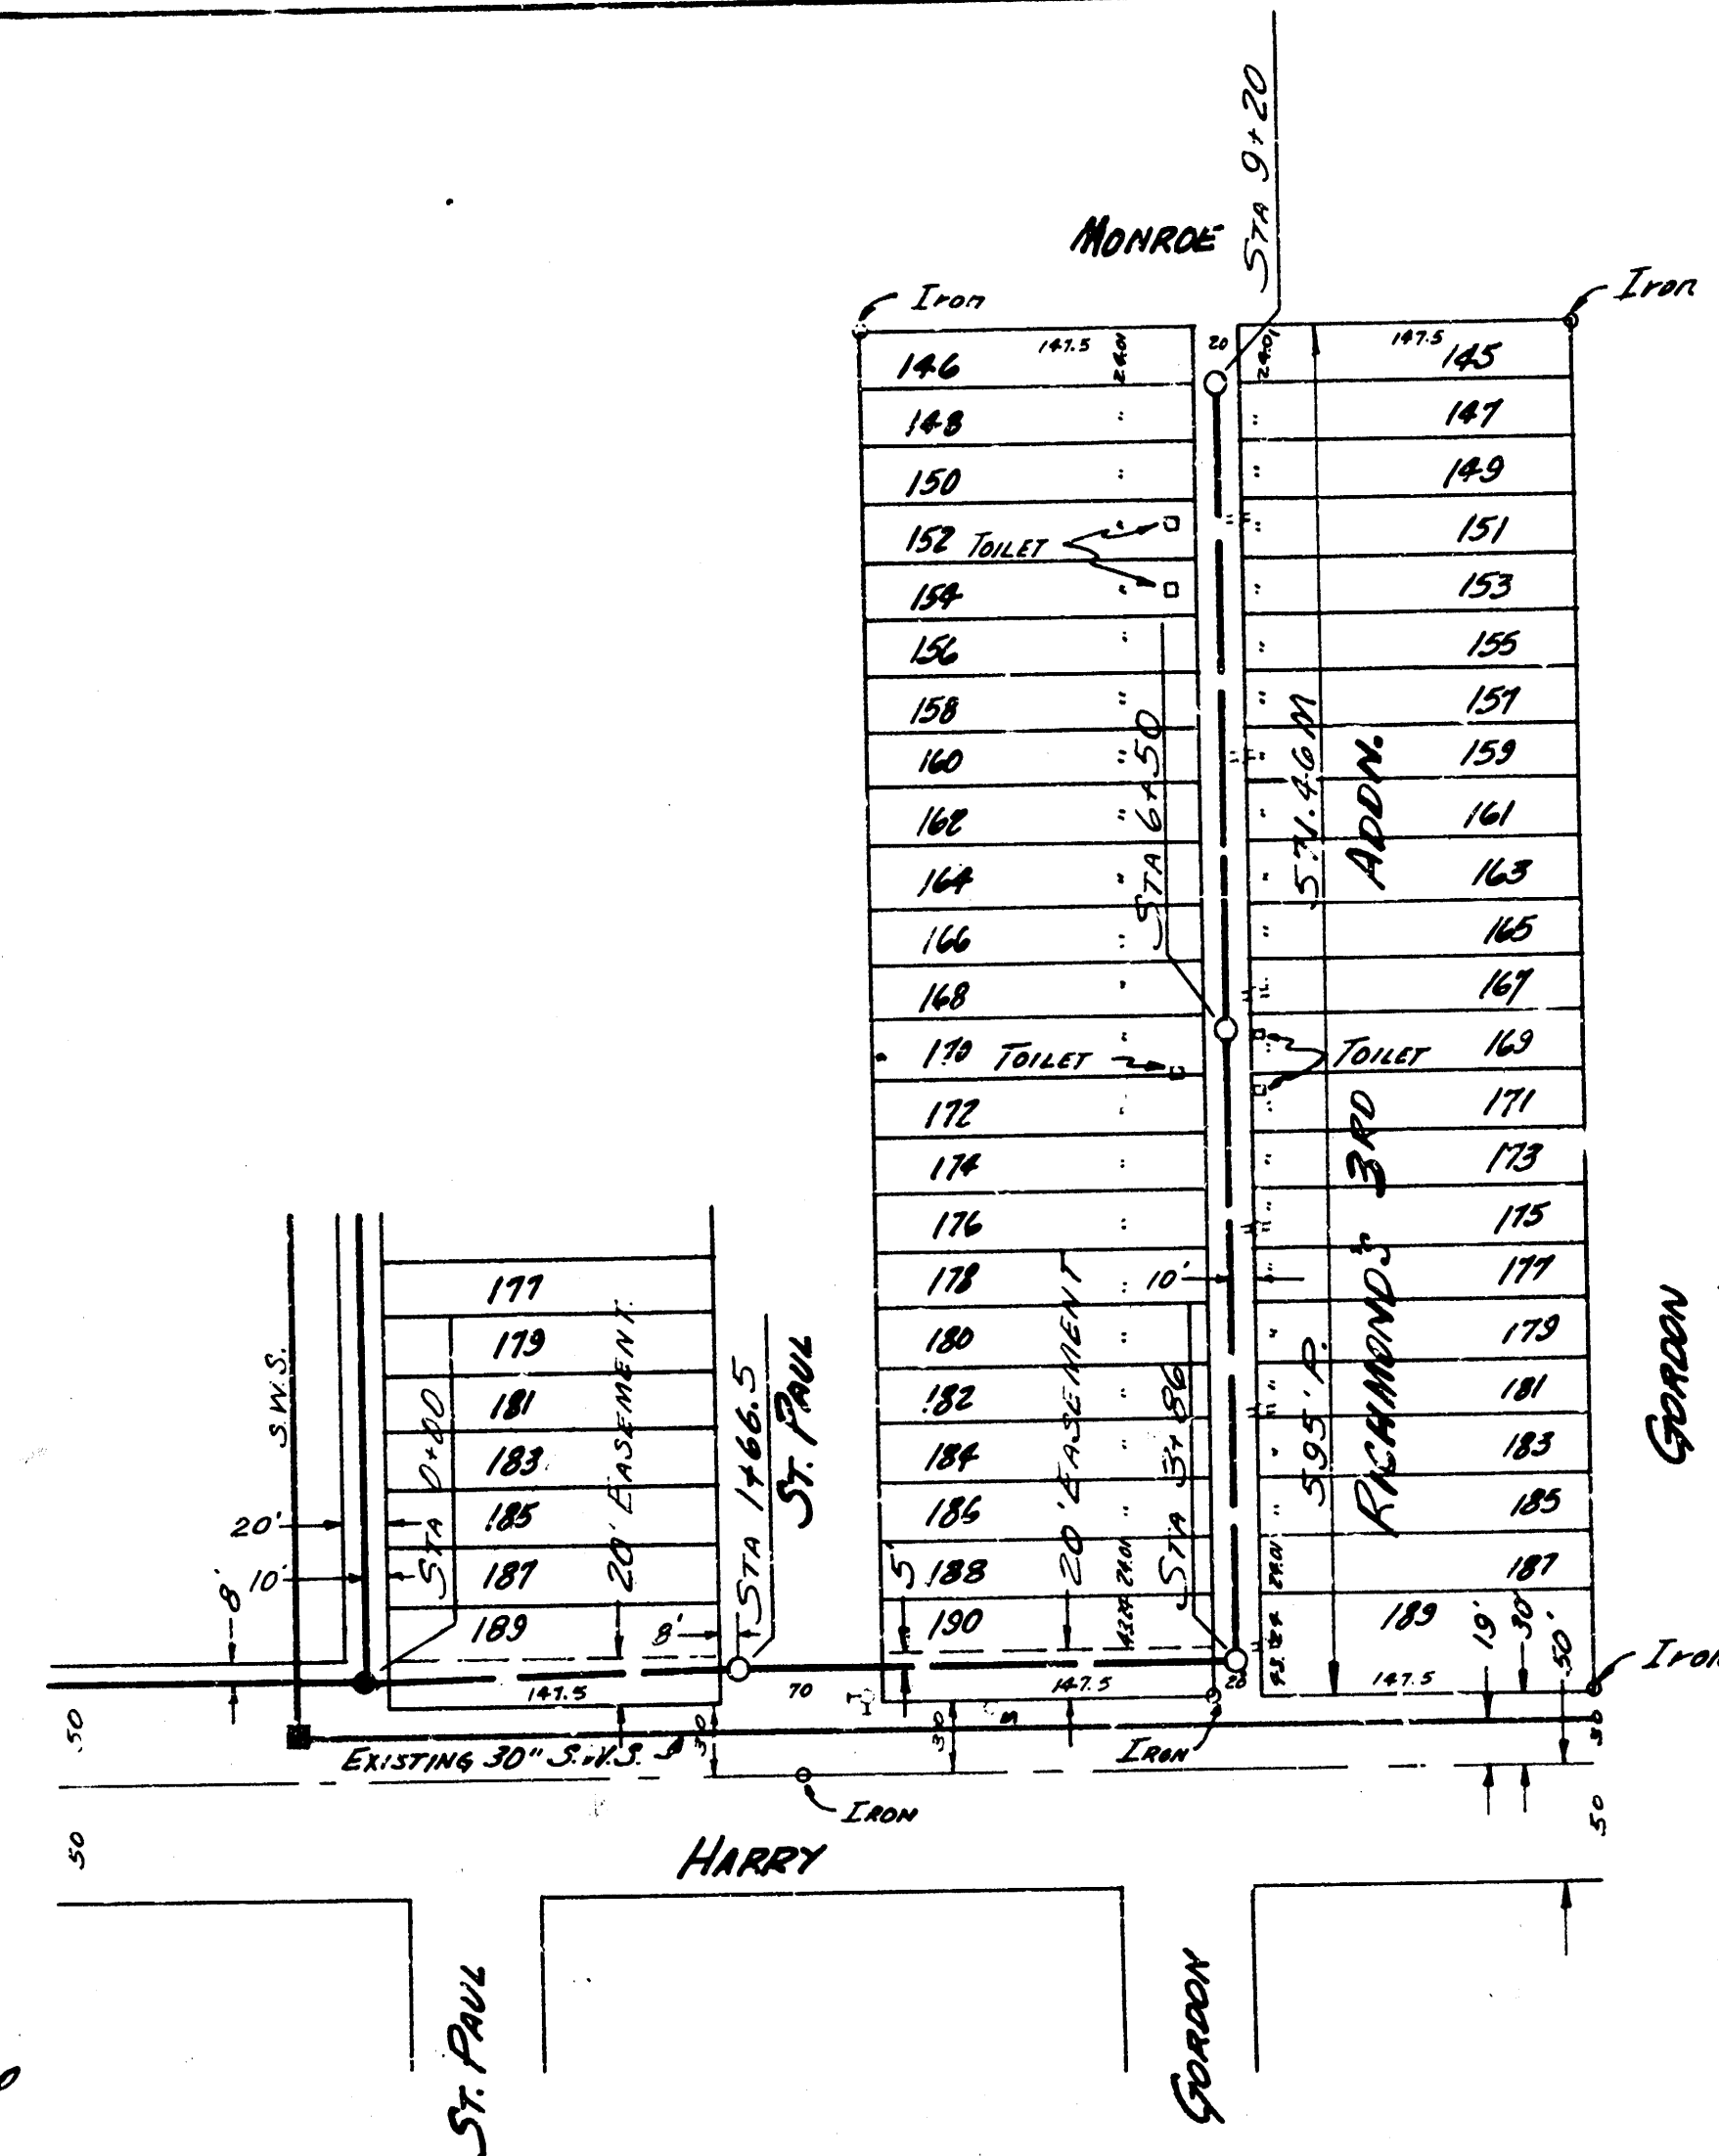


SURVEY I. HANSEN MONROE I.H.2
 PLAN D. SMITH
 CHECKED
 DATE JAN., 1956

B.M. 108.10 I on S.W. Cor. Conc. M.H. on STARK SEWER 30' N. 1/2 S. of 0+00

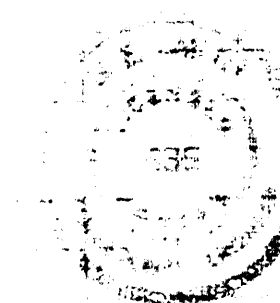

PLAN SCALE 1"=80'
 PROFILE SCALE 1"=80' HOR. 1"=4' VERTICAL

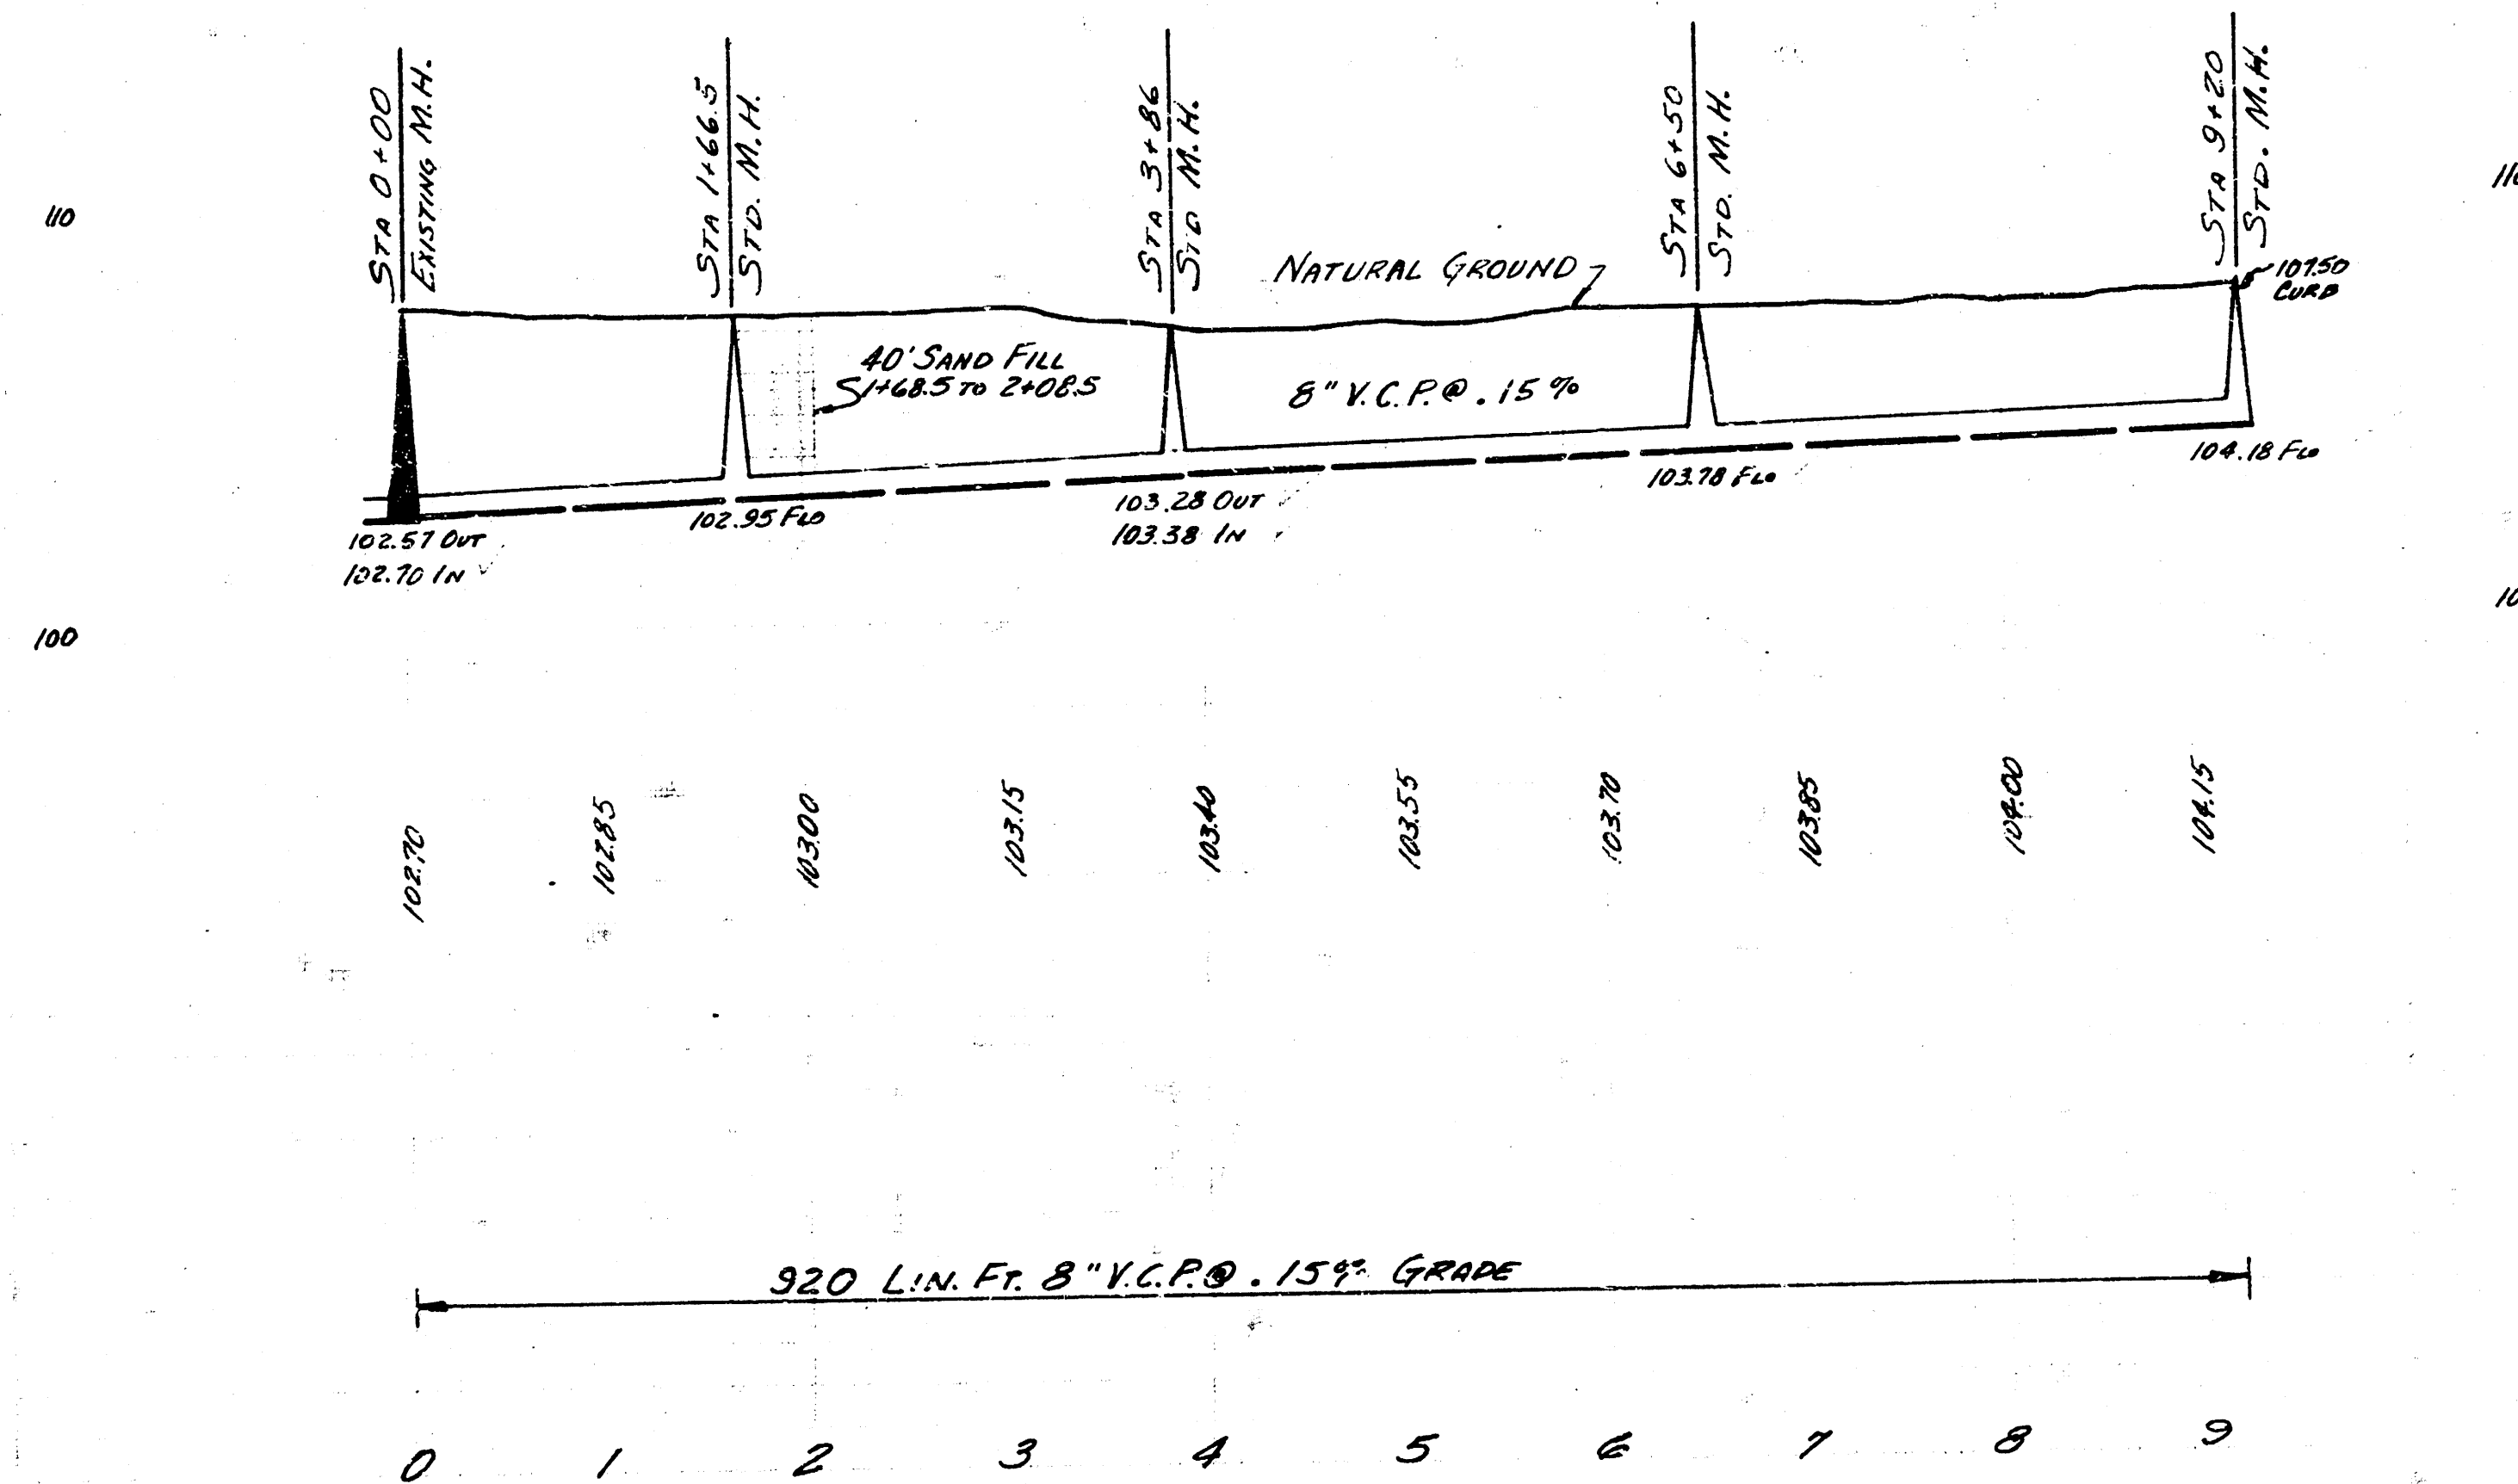

LAT. 17 S.S. No. 22
 CITY OF WICHITA
 B.E. SMITH CITY ENGINEER
 JAN. 1956 Proj. No. C25-58