
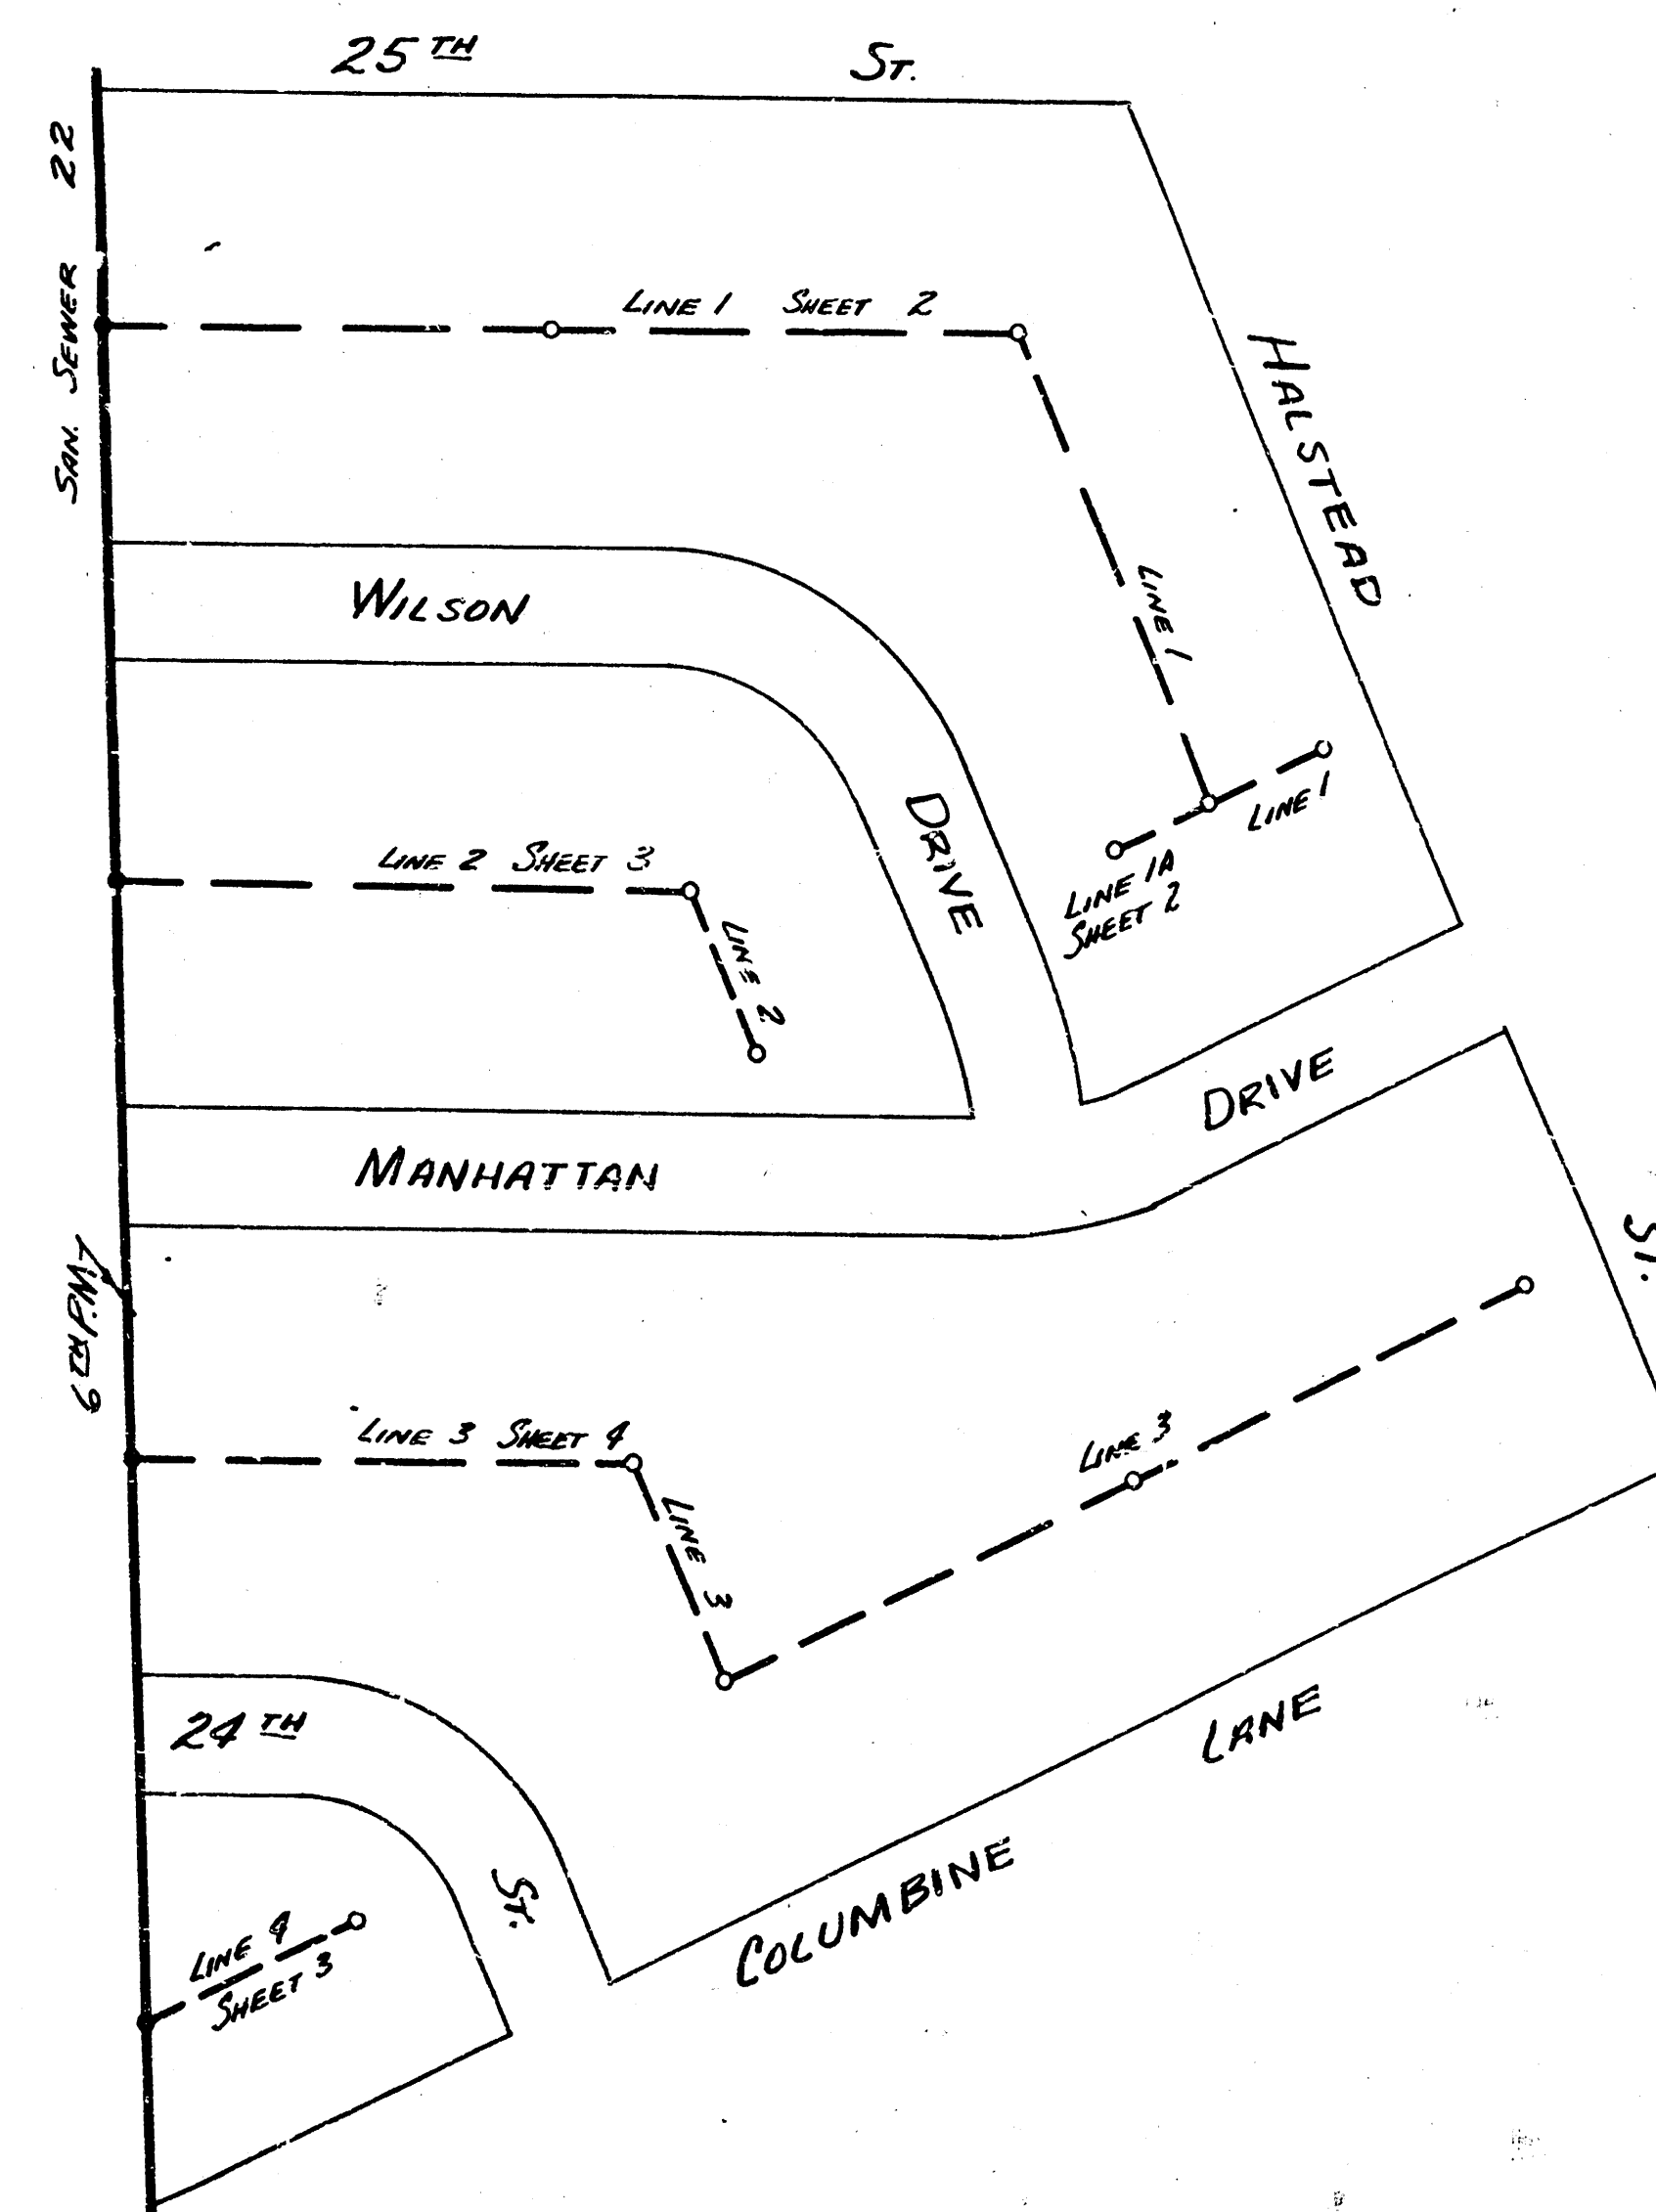



LOCATION MAP
 LAT. 26 SAN. SEWER 22
 CITY OF WICHITA
 B.E. SMITH CITY ENGINEER PROJECT NO. C 25-103

SURVEY BY: HANSON
 DRAWN BY: T. DEWEY
 CHECKED BY: [blank]
 DATE: 11/33


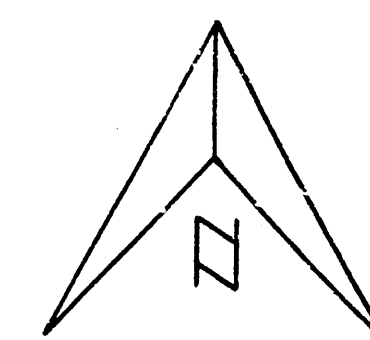


B.E. Smith
 City Engineer
 4/25/58


B.M. 129.72 DOUBLE SPIKE N.W. SIDE PP. MERIDIAN $\pm$ 25.14
 B.M. 129.14 STEP JUNCTION N.W. SIDE TEL. POLE 115' So.
 S.C. 25.14 $\pm$ 30' E. OF $\frac{1}{2}$ MERIDIAN

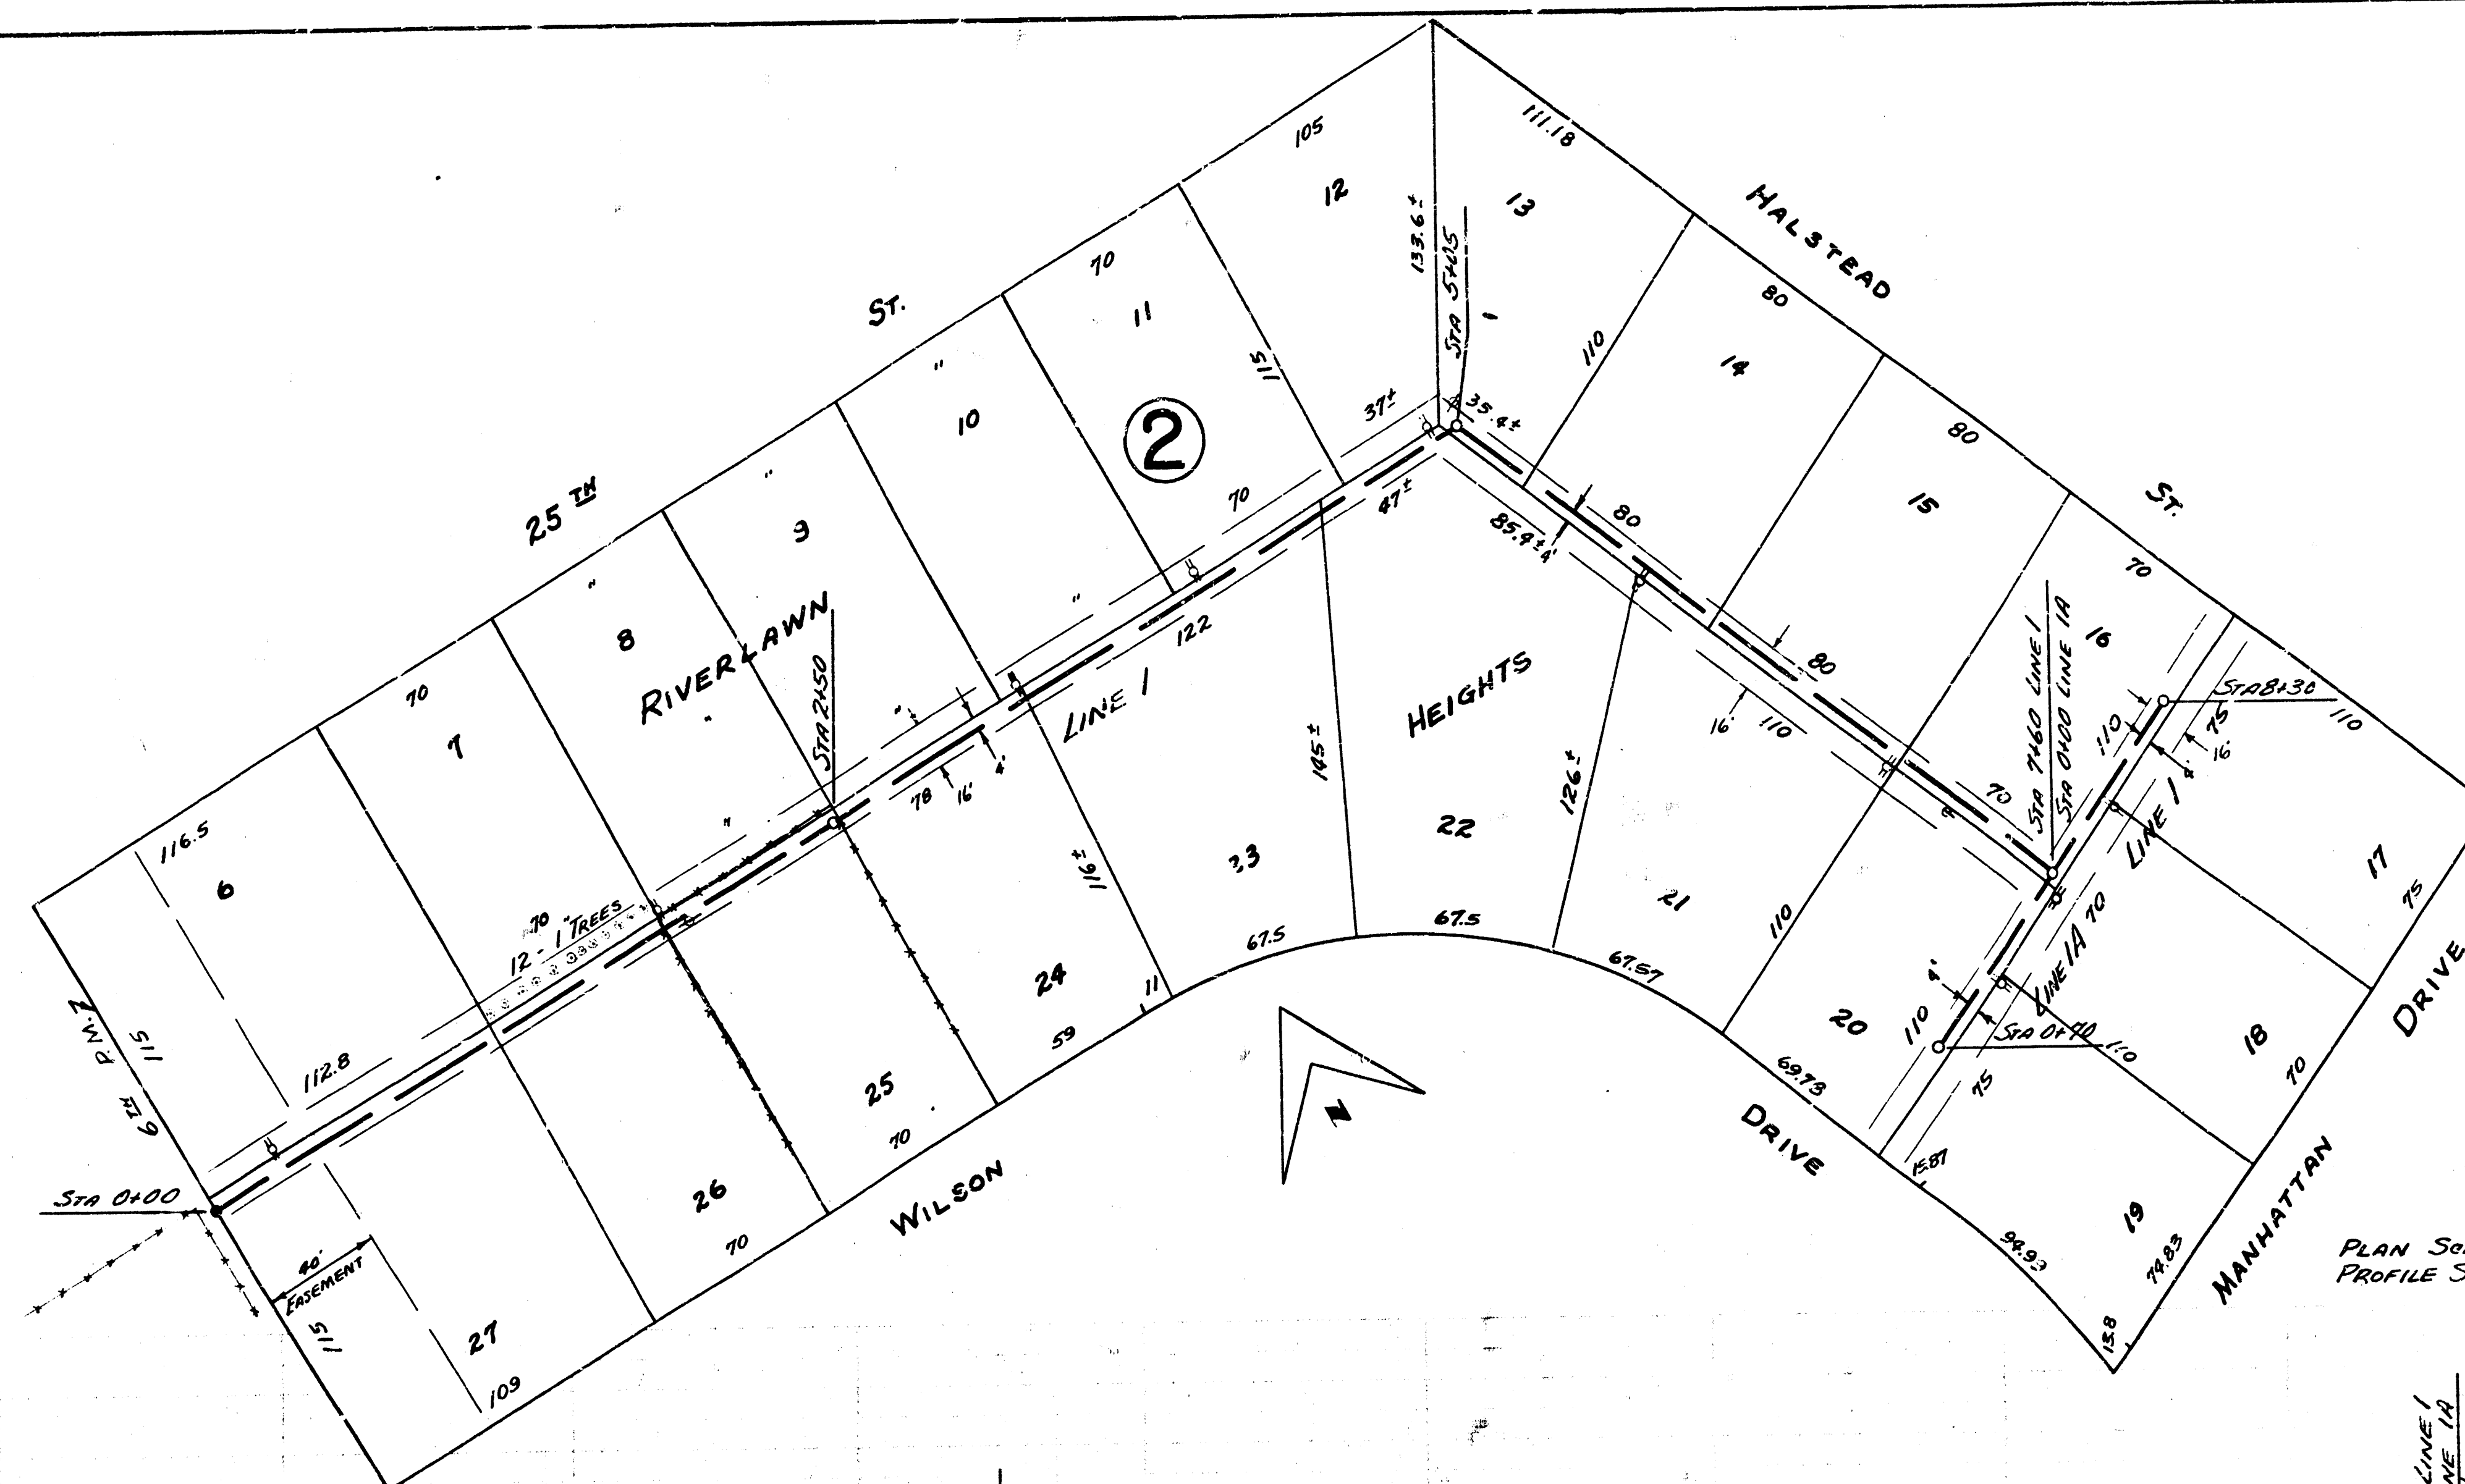


PLAN SCALE 1" = 40'
 PROFILE SCALE 1" = 40' HOR, 1" = 4' VERTICAL

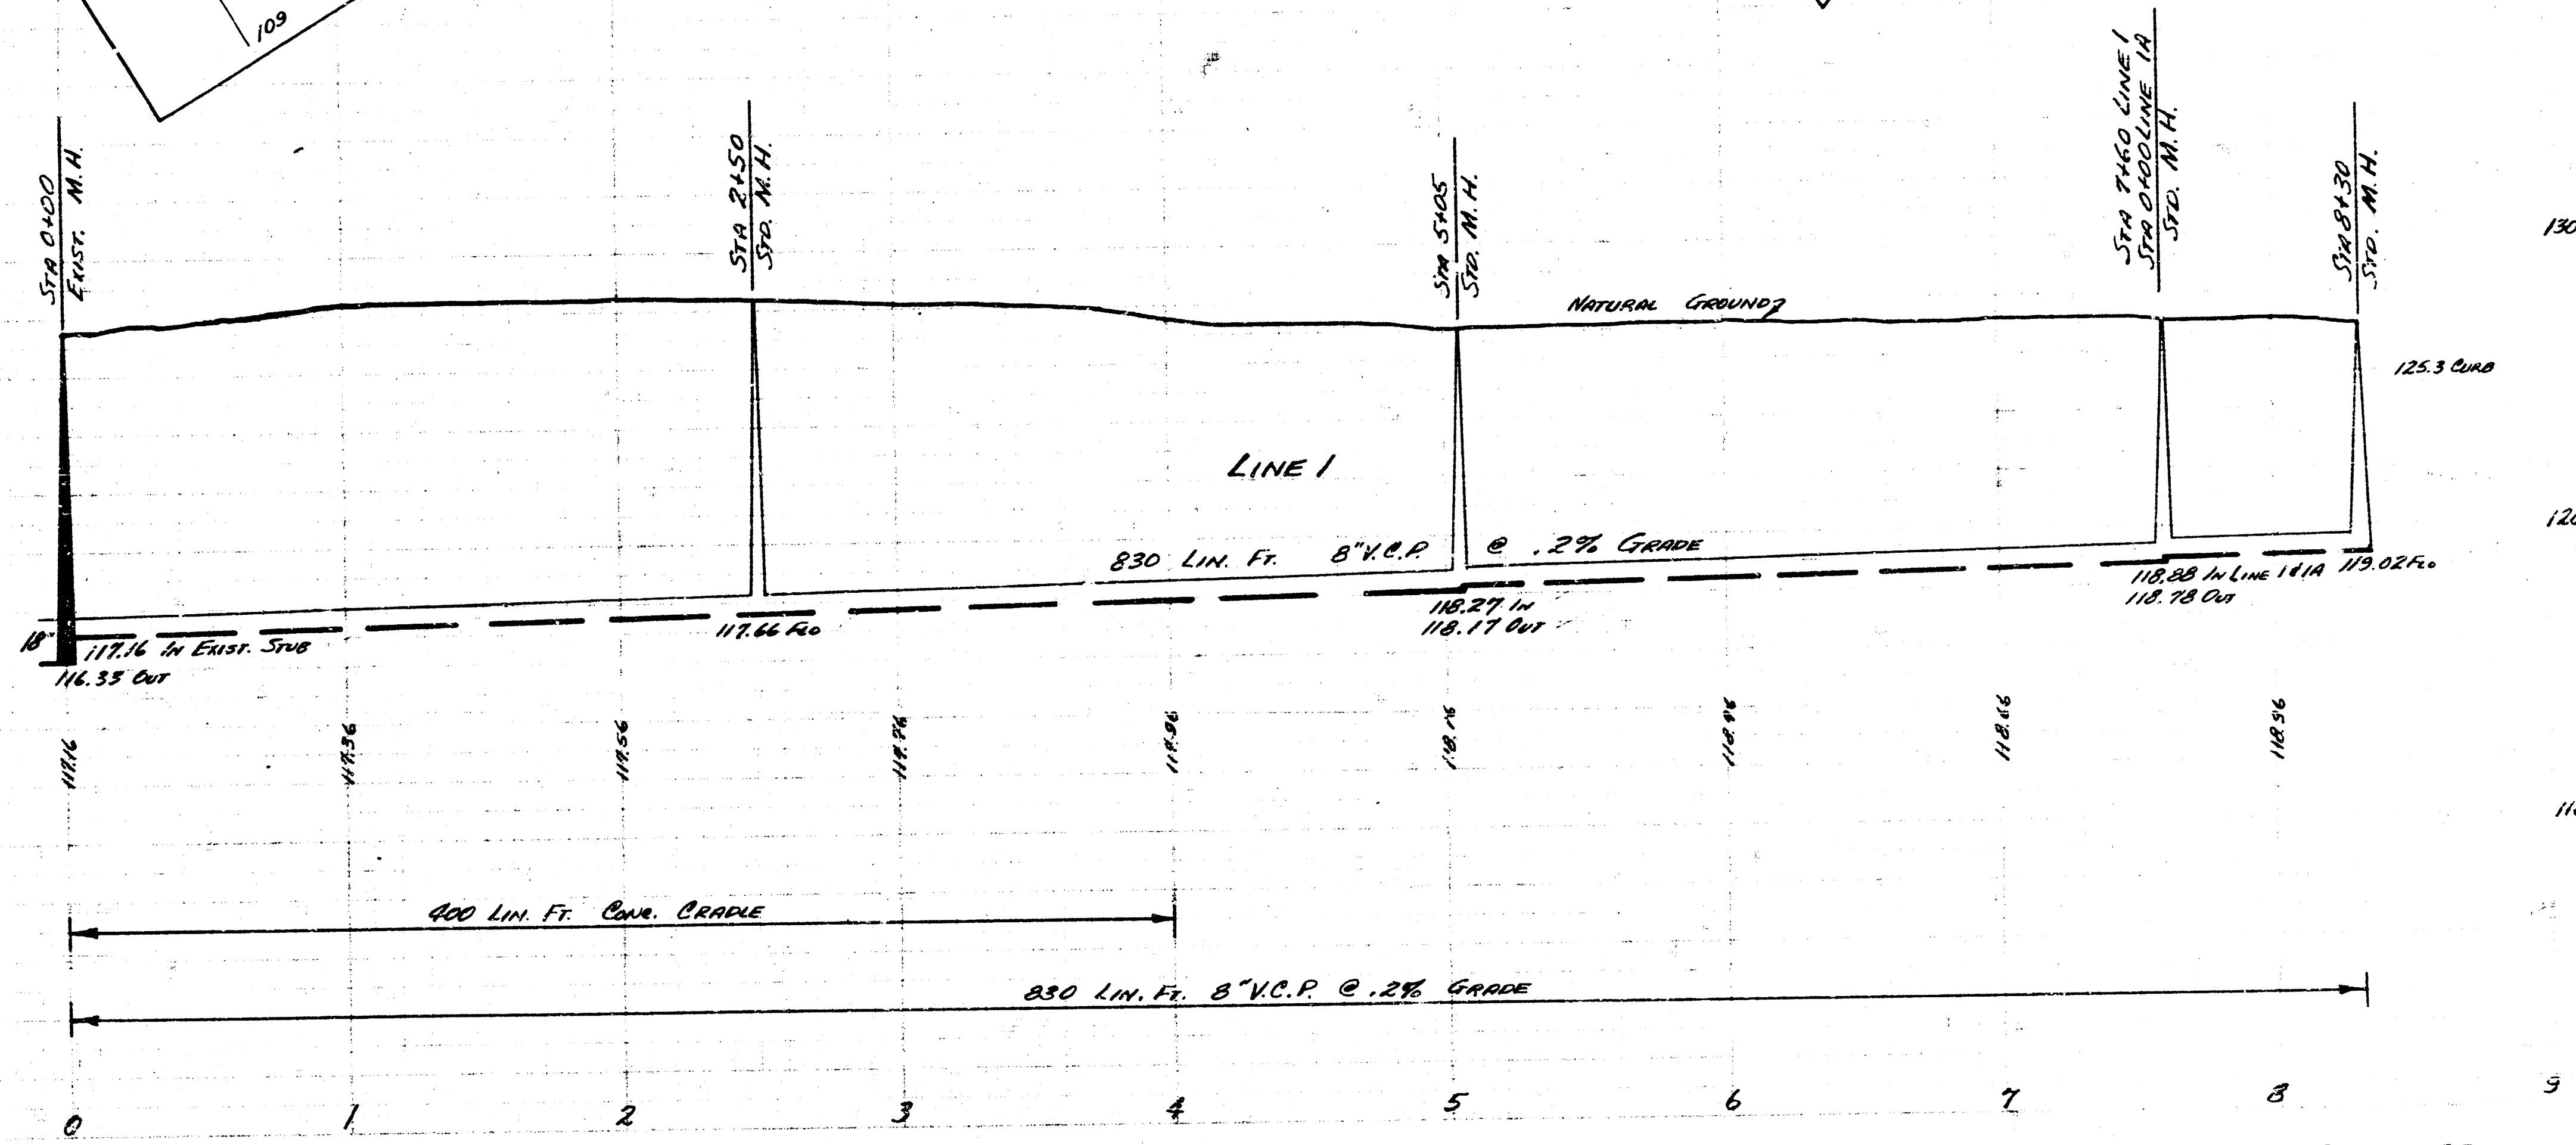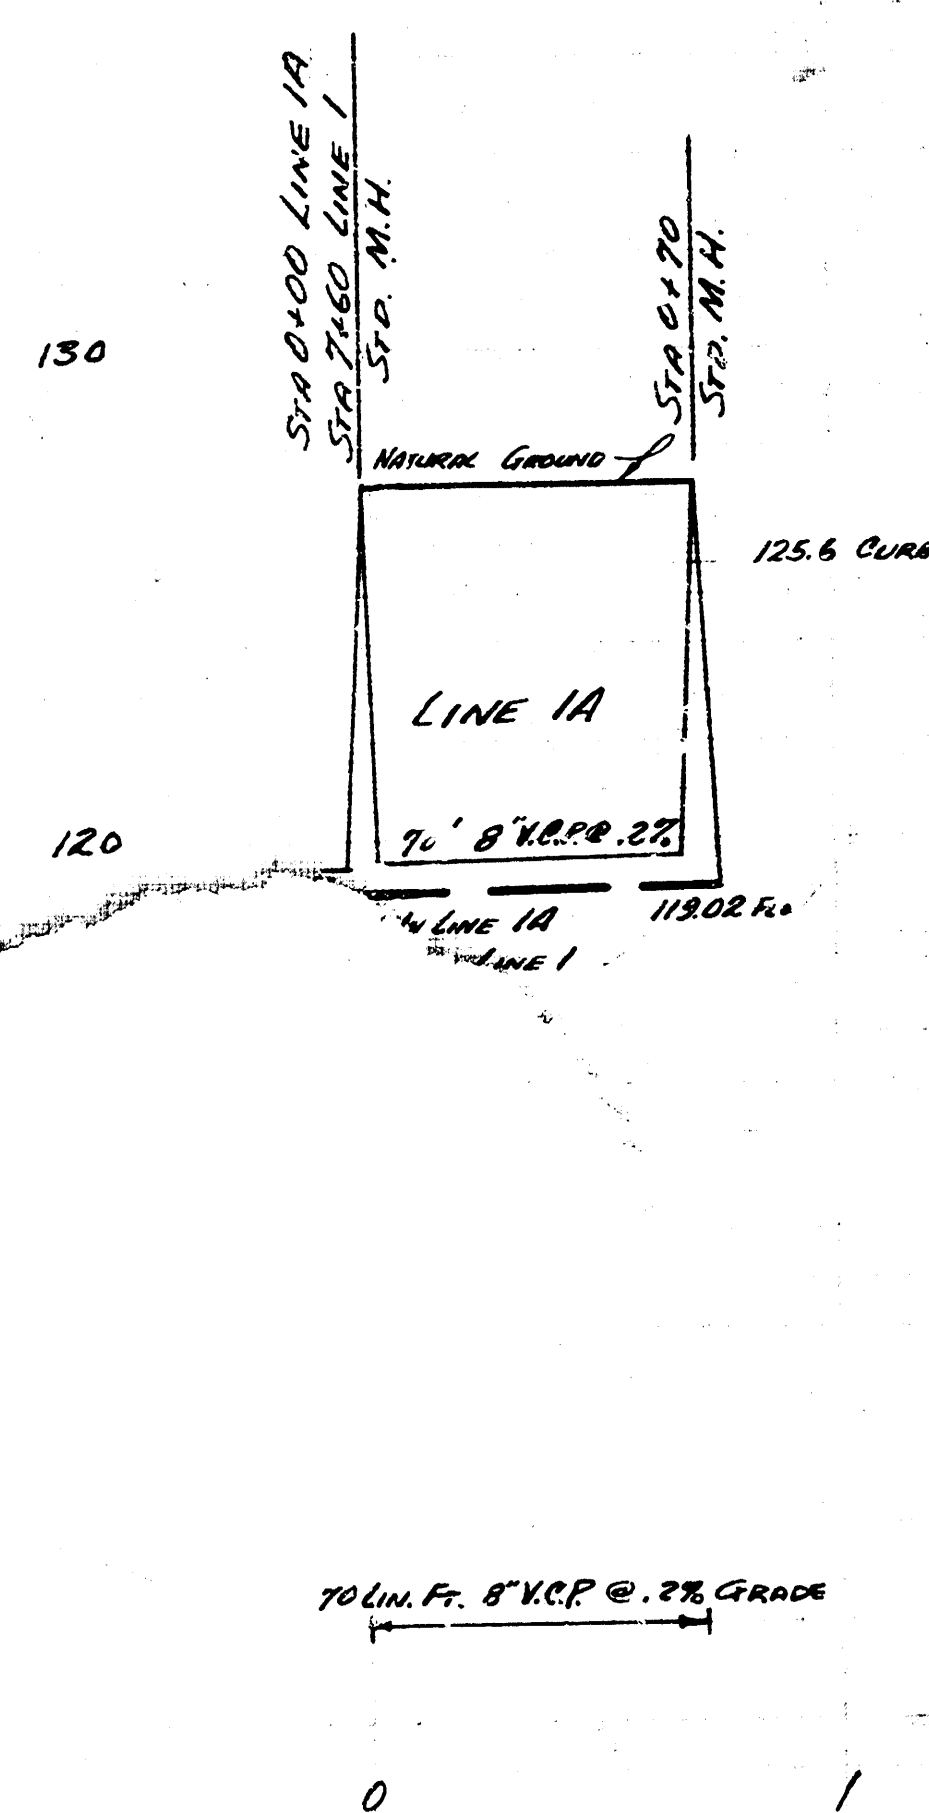

LAT 26 SAN SEWER 22
 PROJECT NO. C25-103 SHEET 2 OF 4


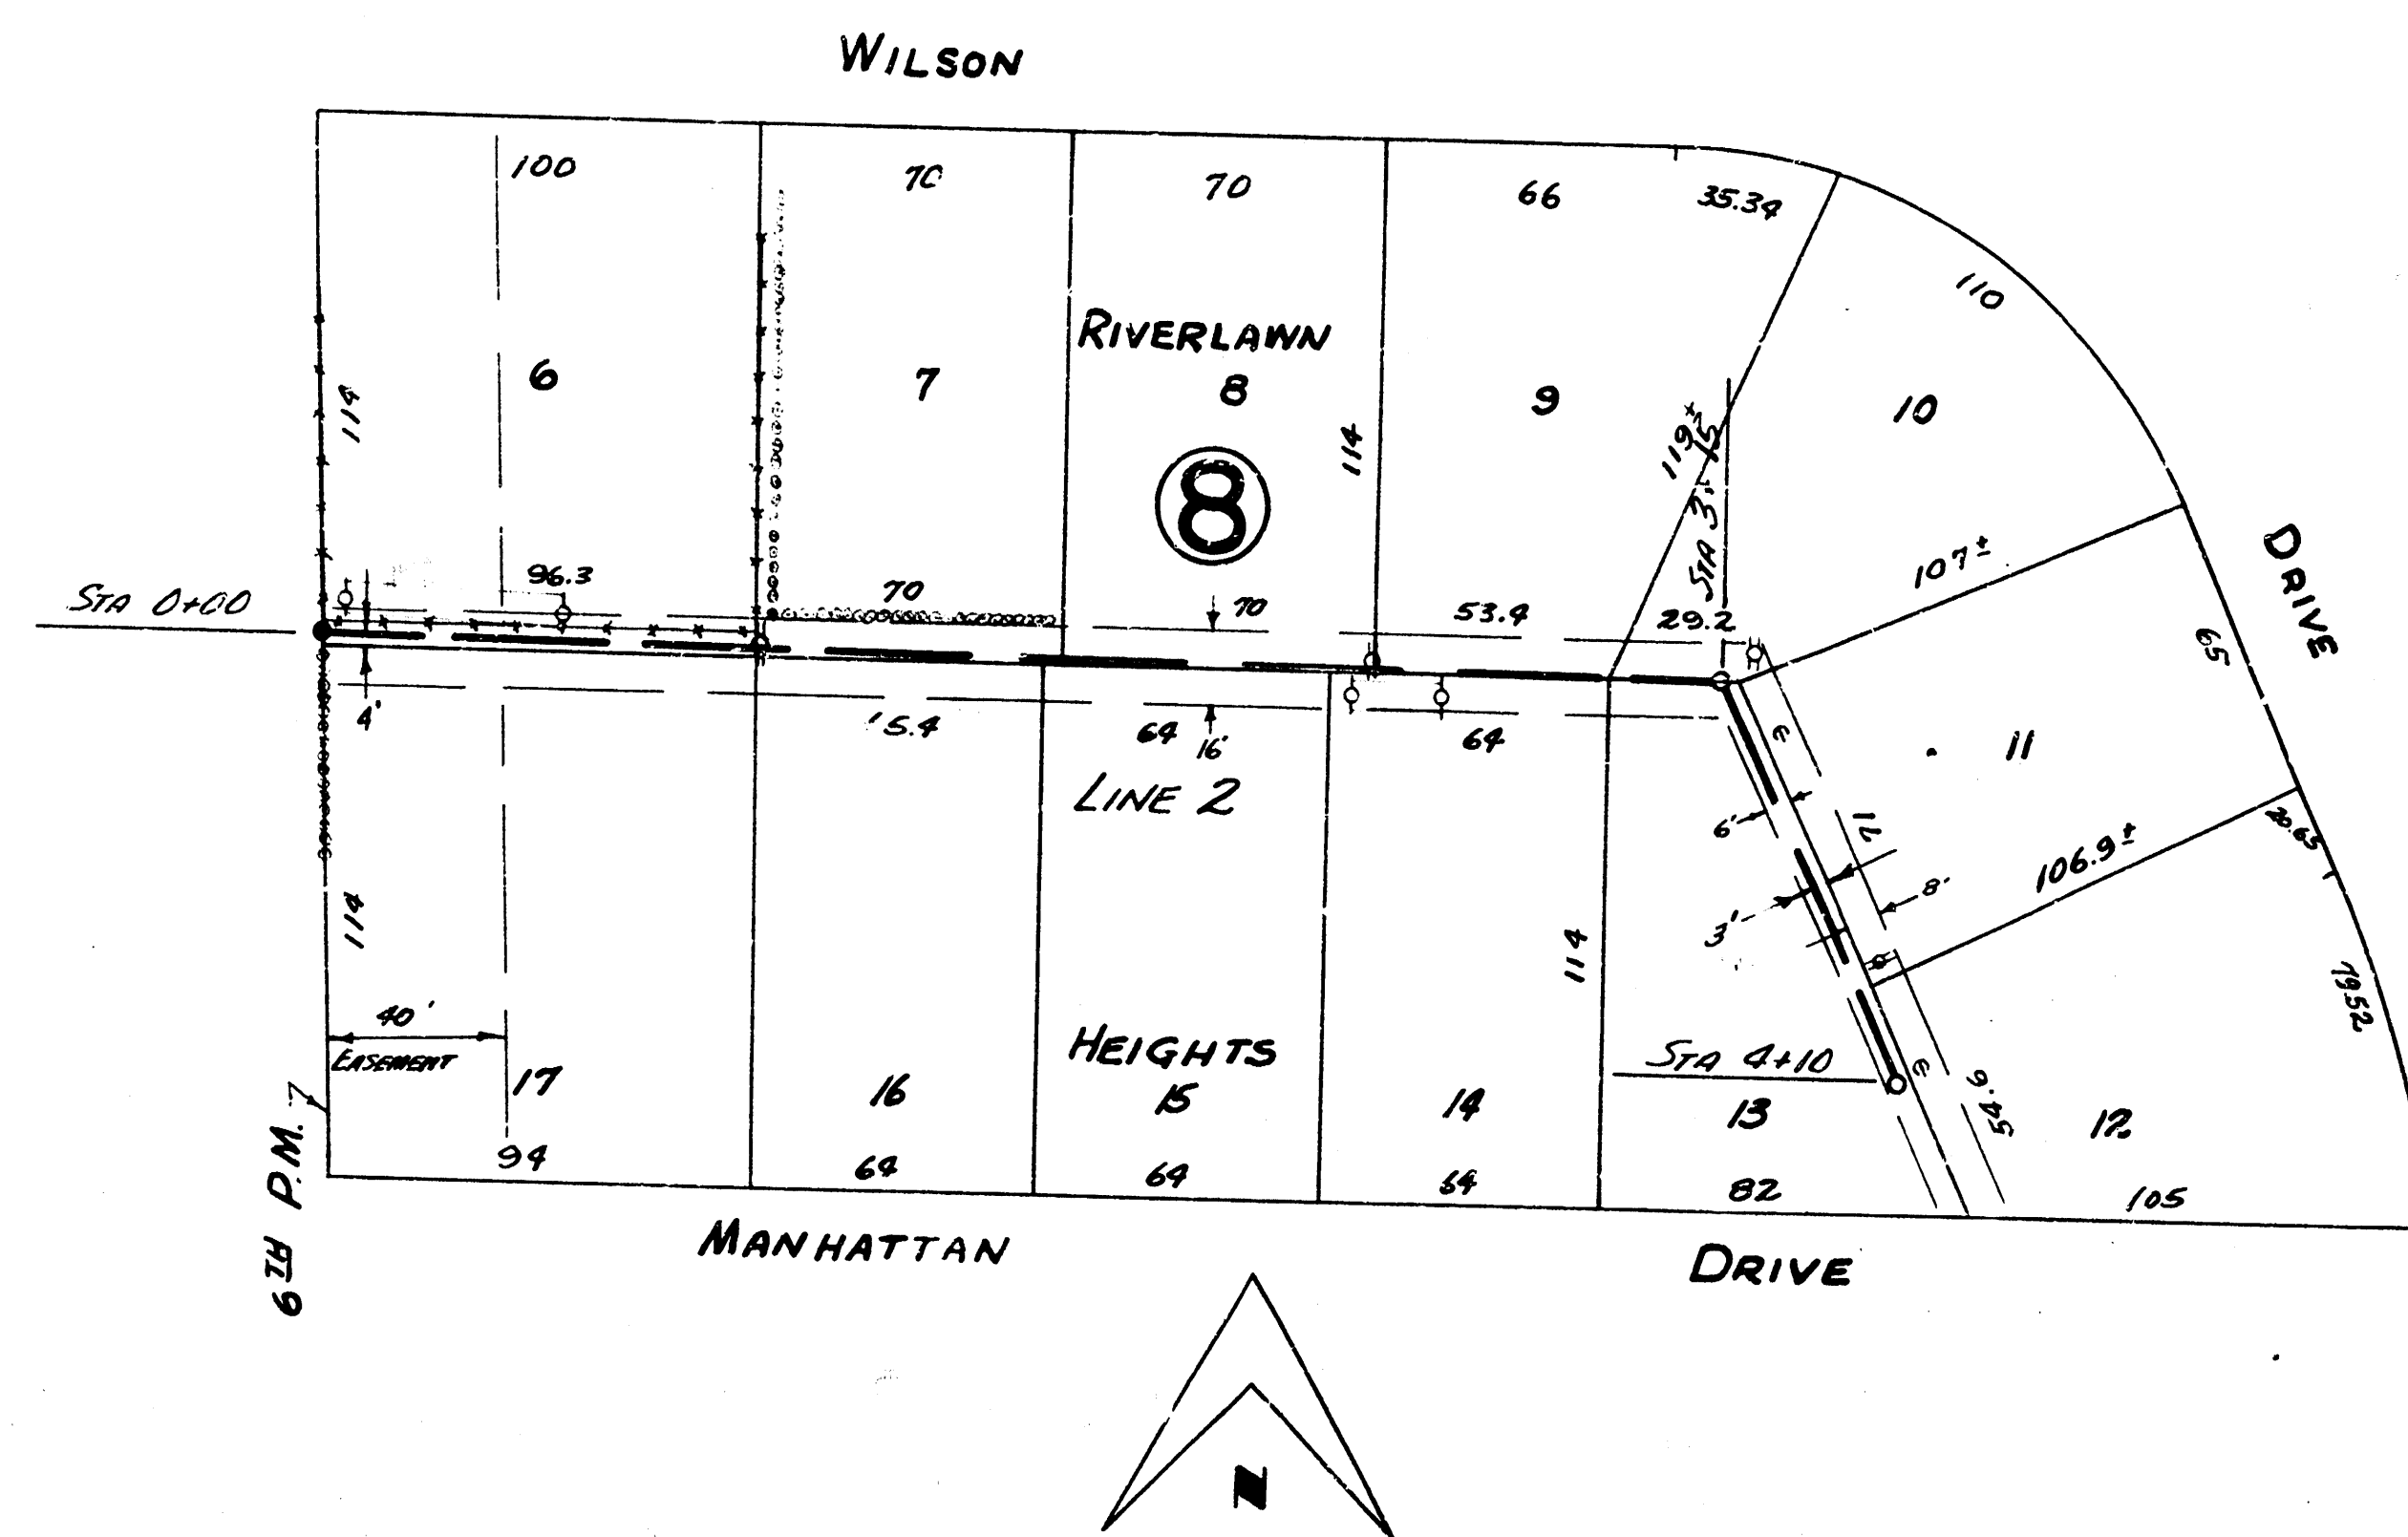


B.M. 129.01 STEP BENCH S.W. SIDE TEL POLE 114' S.O. OF S.L. WILSON 20' W. OF MERIDIAN

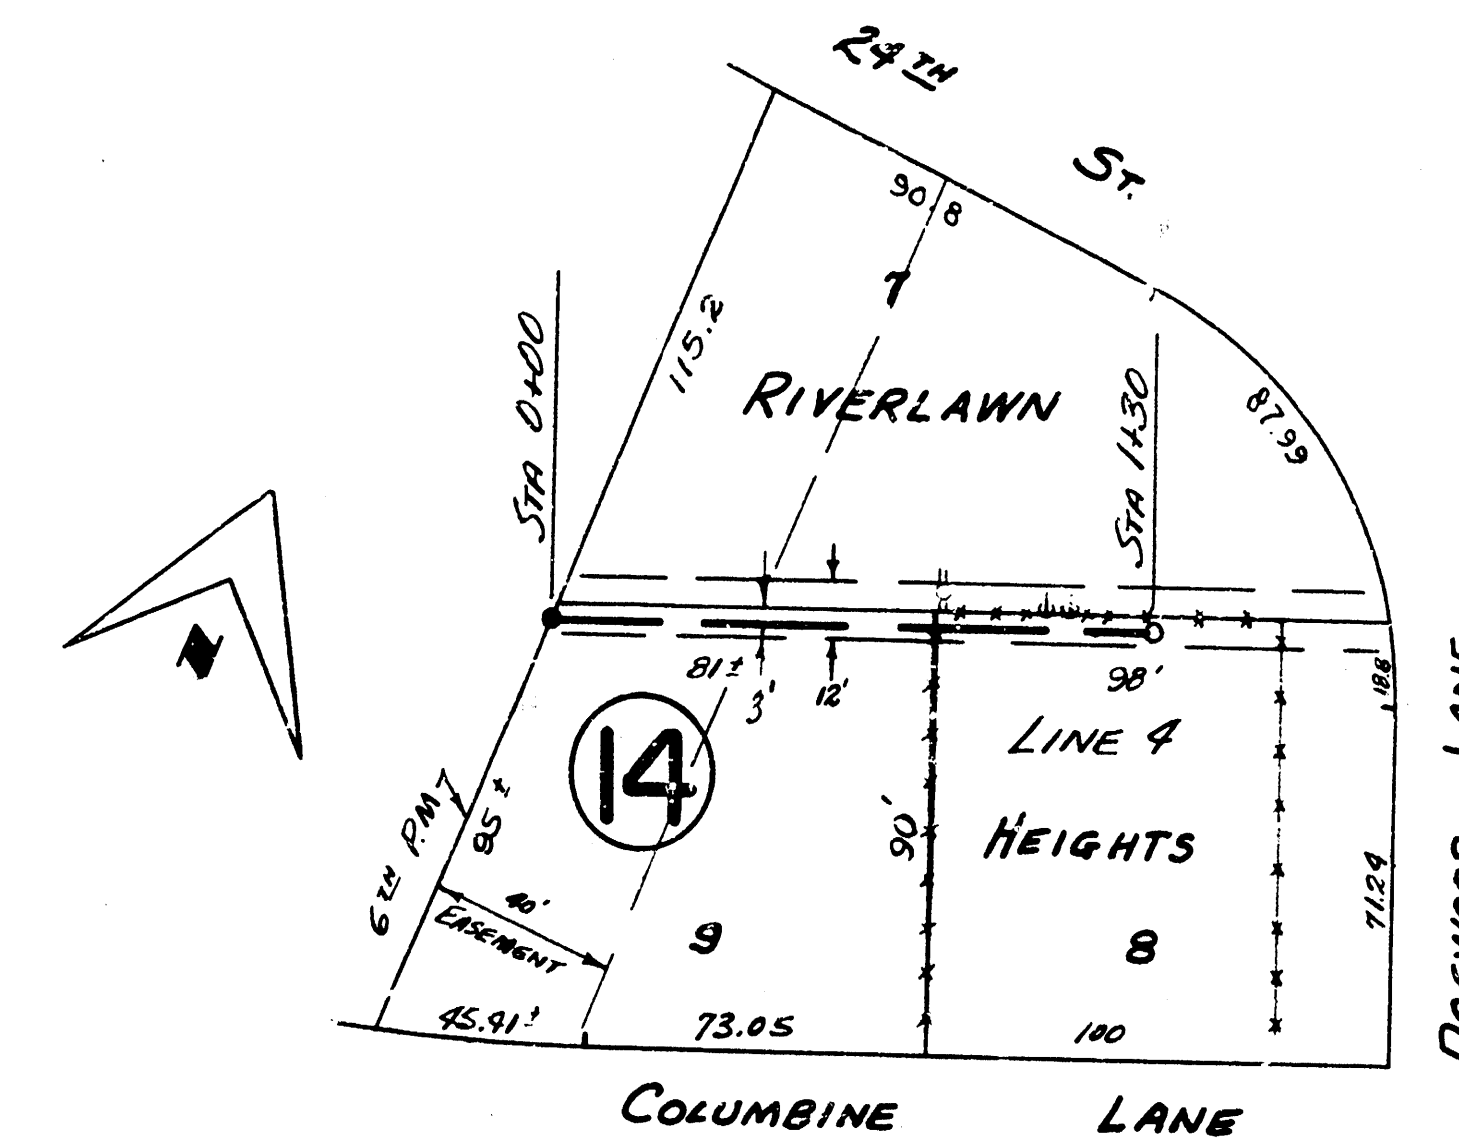

PLAN SCALE 1"=40'
PROFILE SCALE 1"=40' HOR, 1"=4' VERTICAL

B.M. 129.62 STEP BENCH N.W. SIDE TEL POLE 114' N. OF N.L. 24TH
20' W. OF MERIDIAN

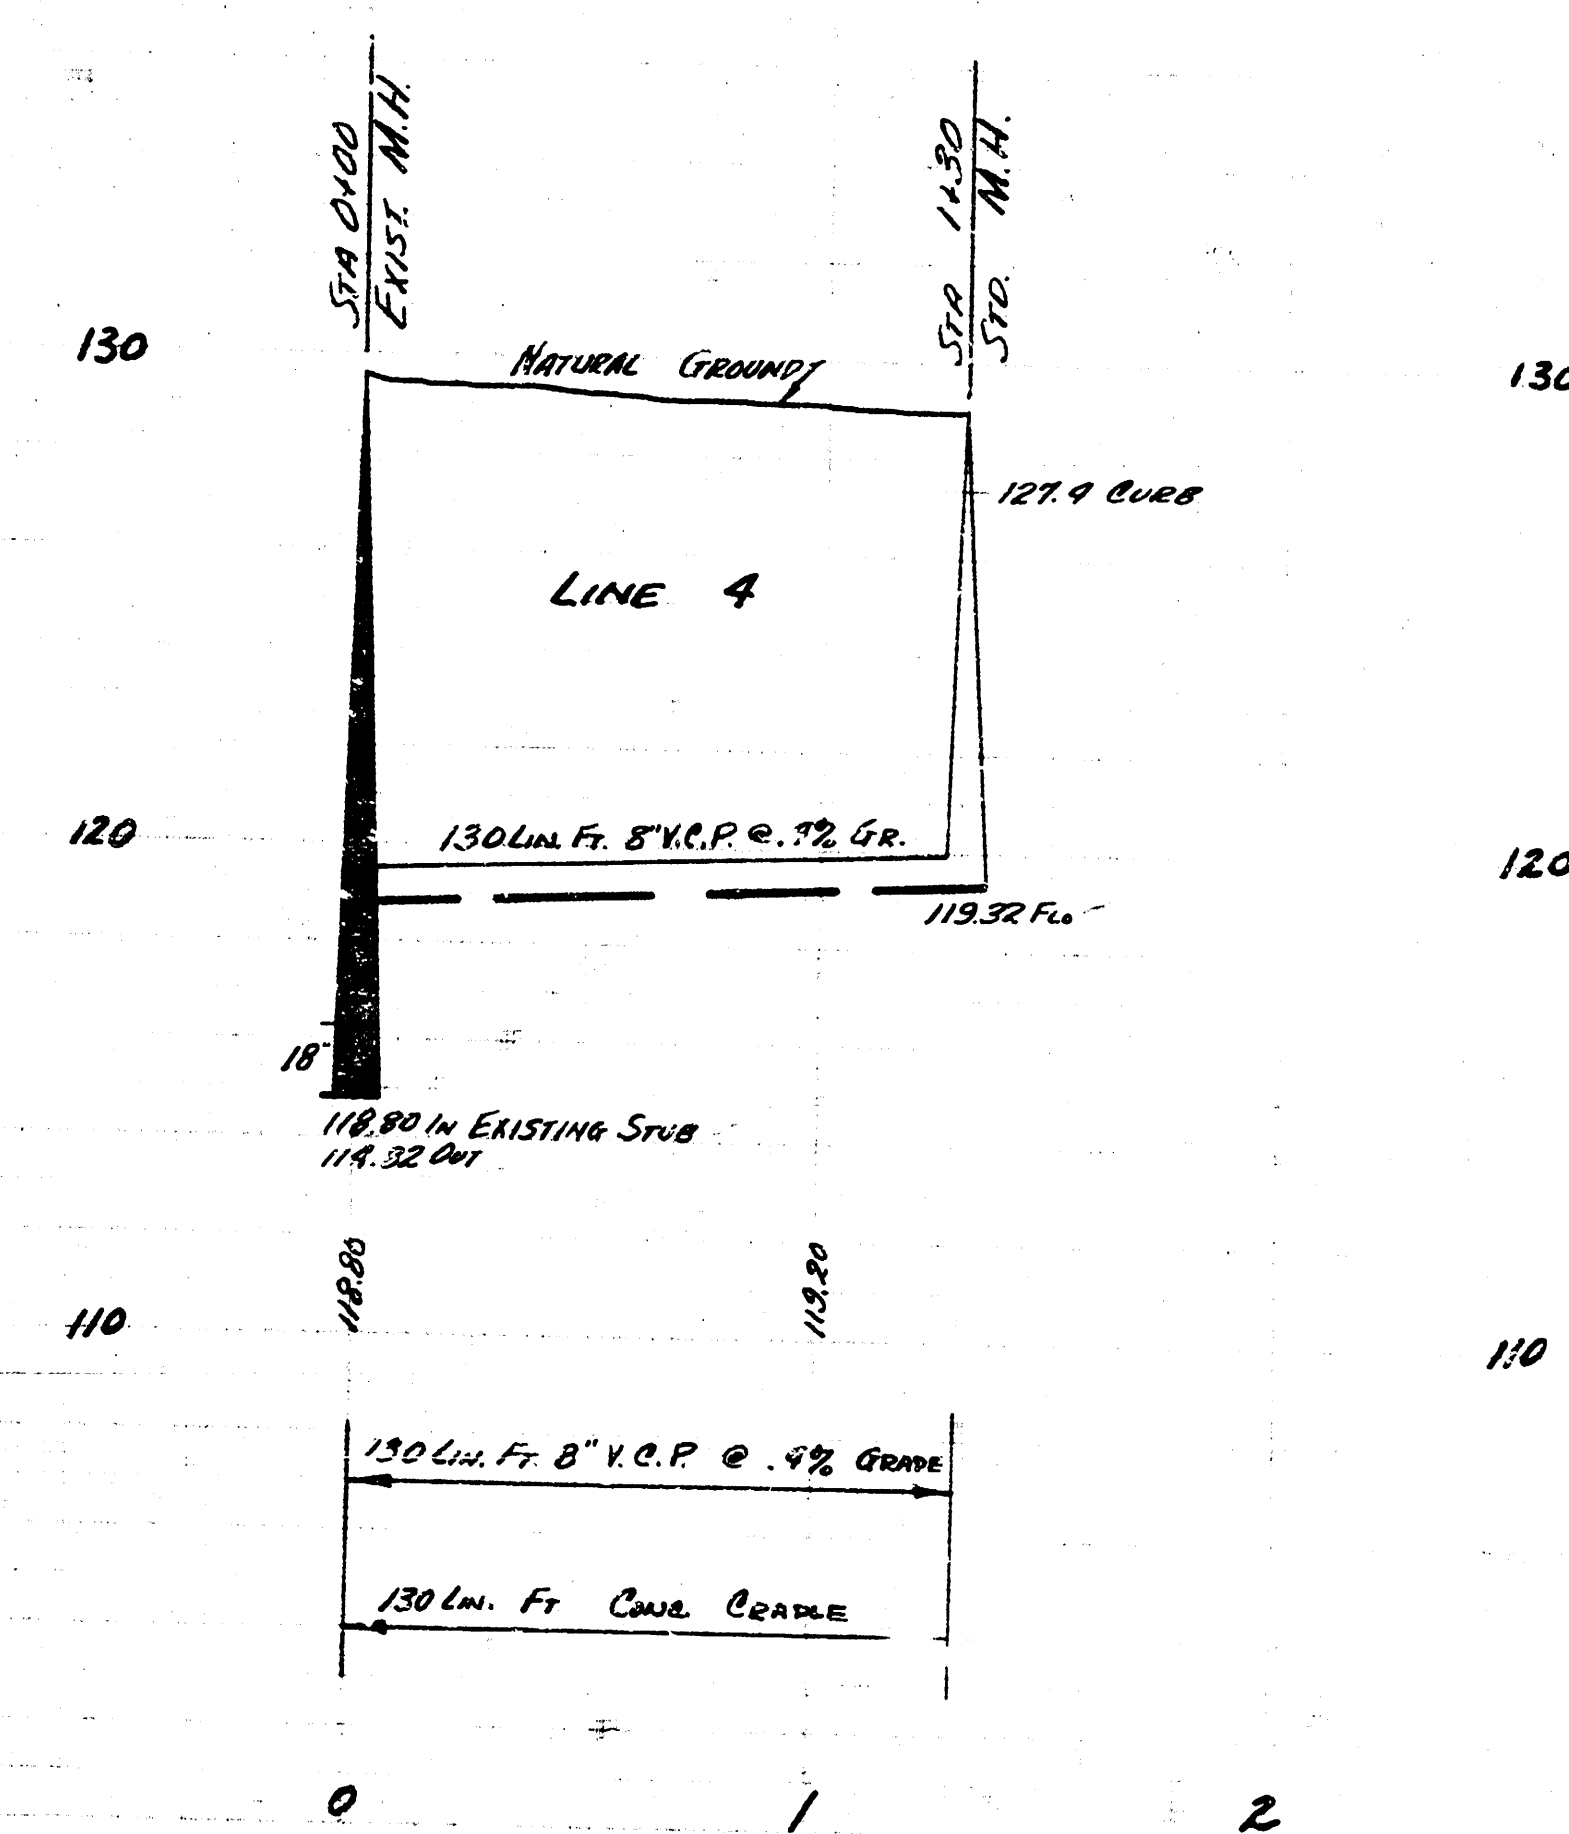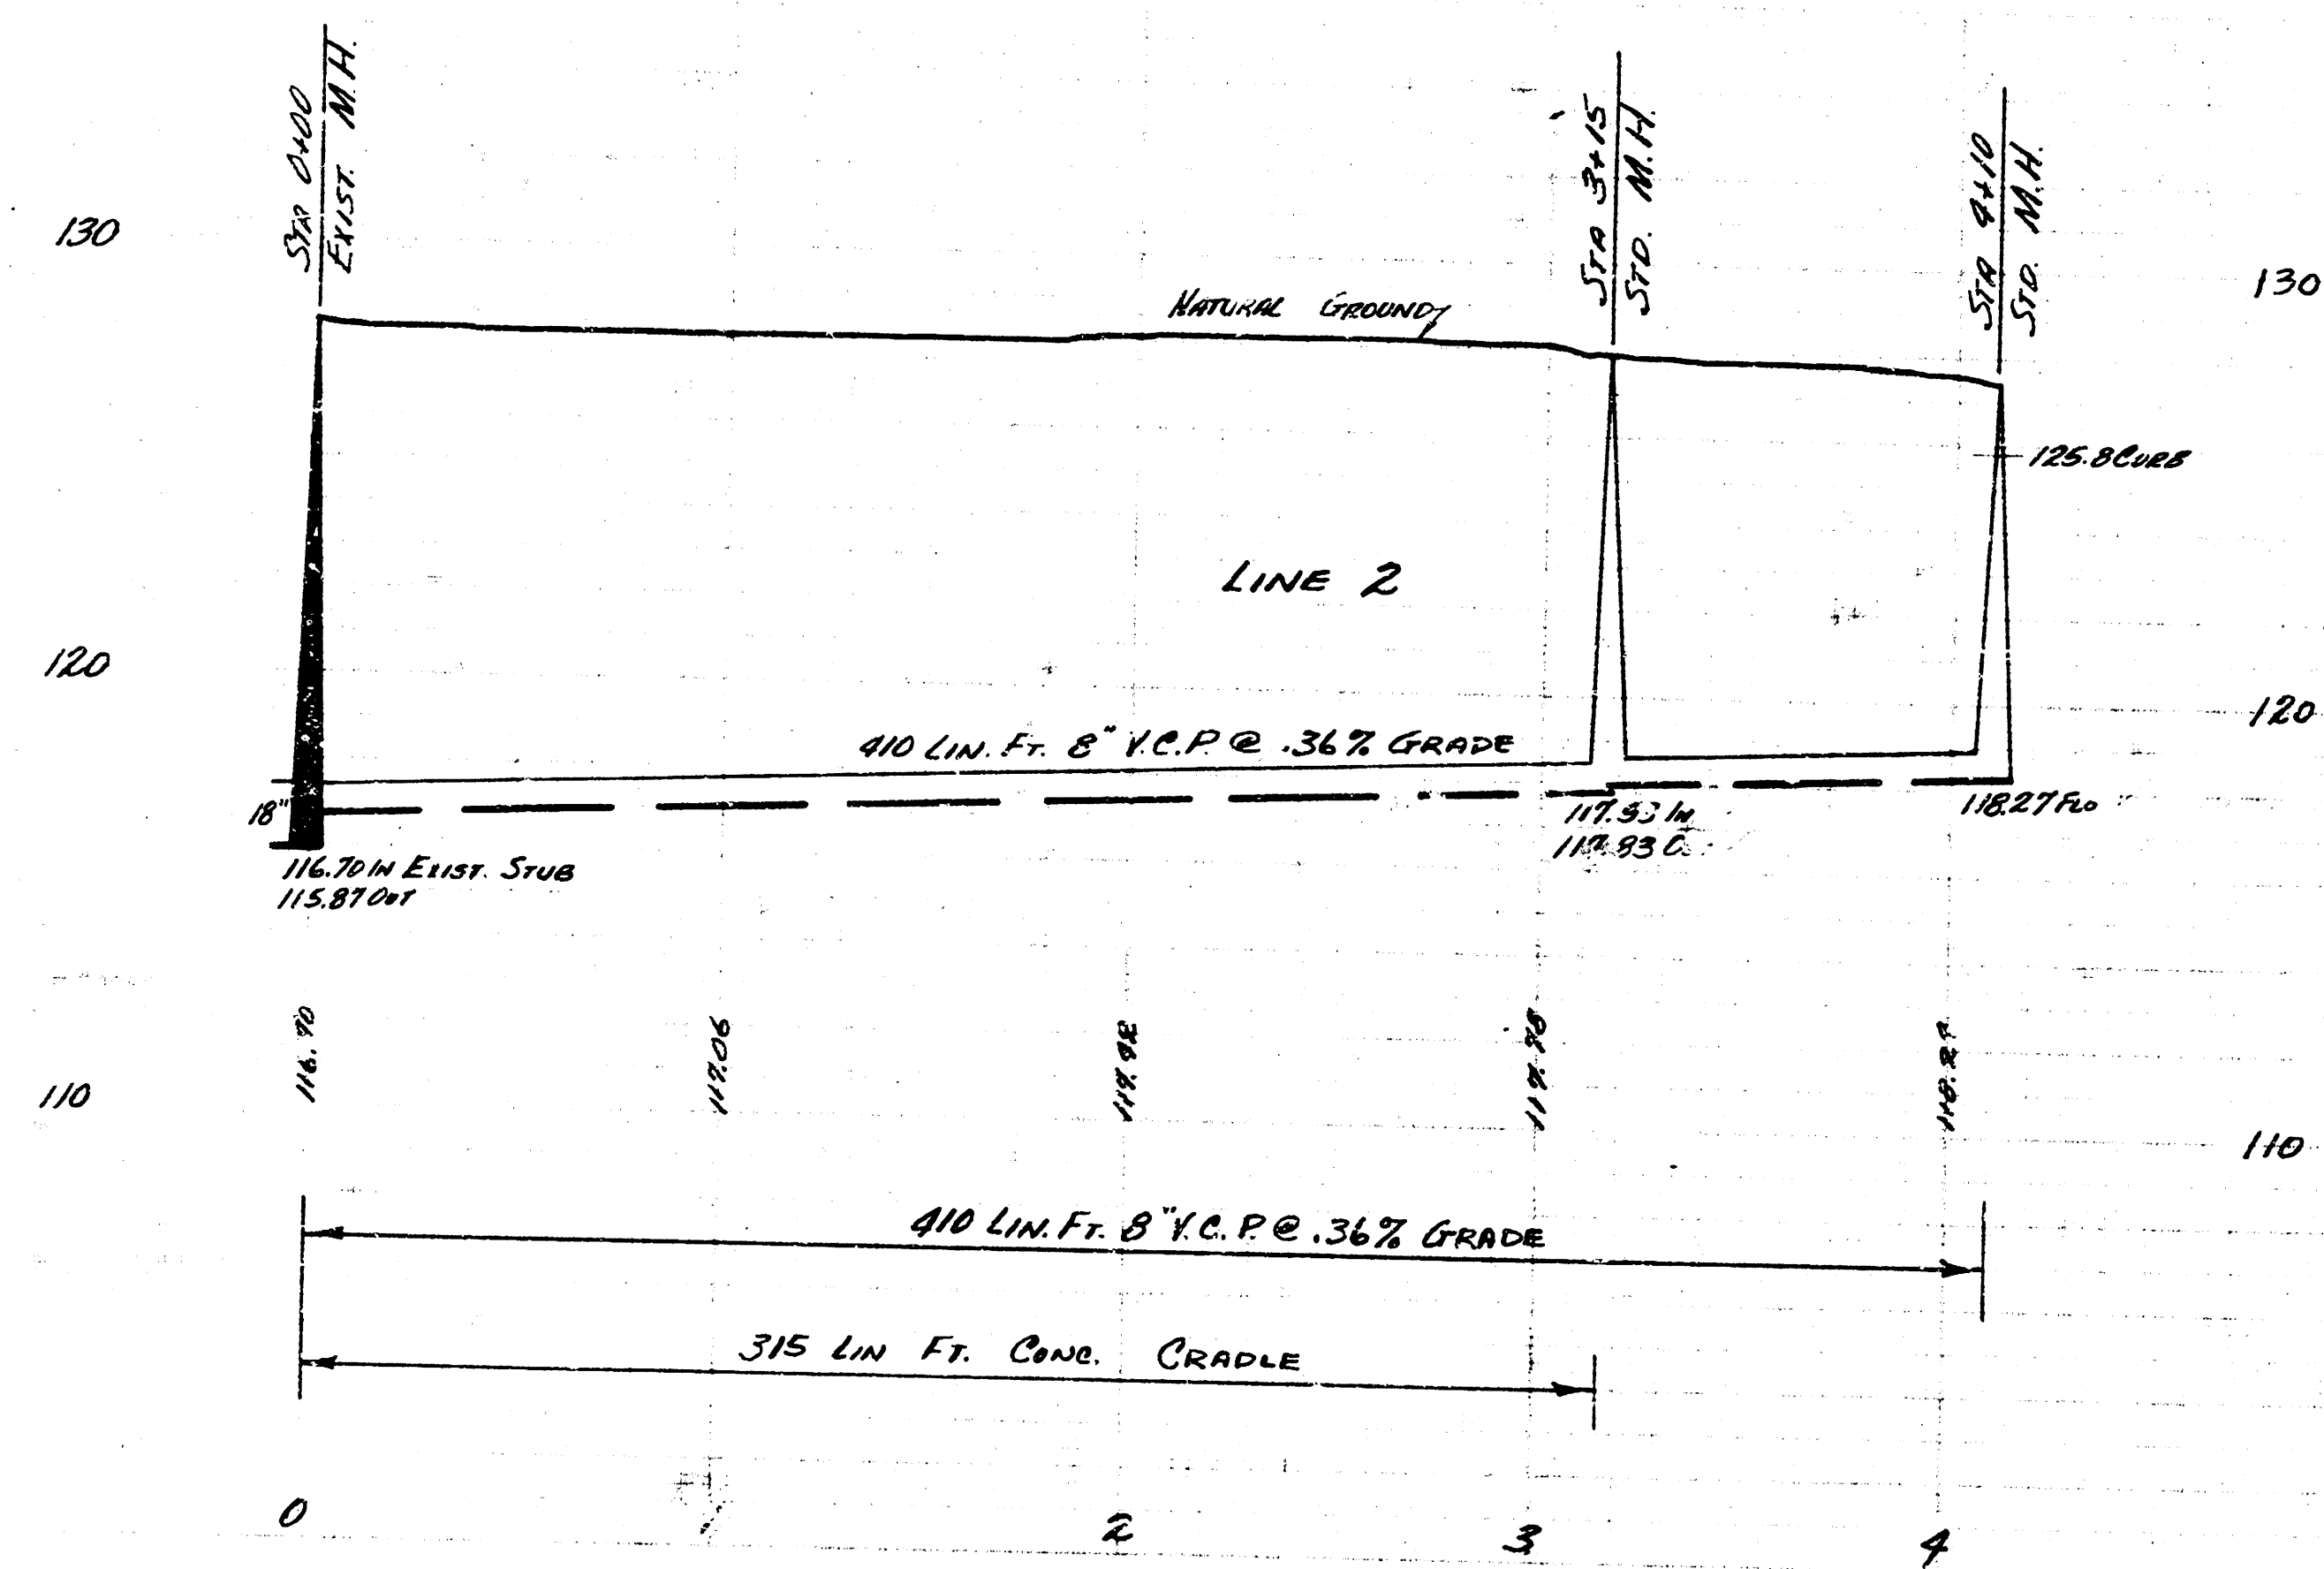

LAT. 26 SAN. SEWER 22
PROJECT NO. C25-103 SHEET 3 OF 4

