

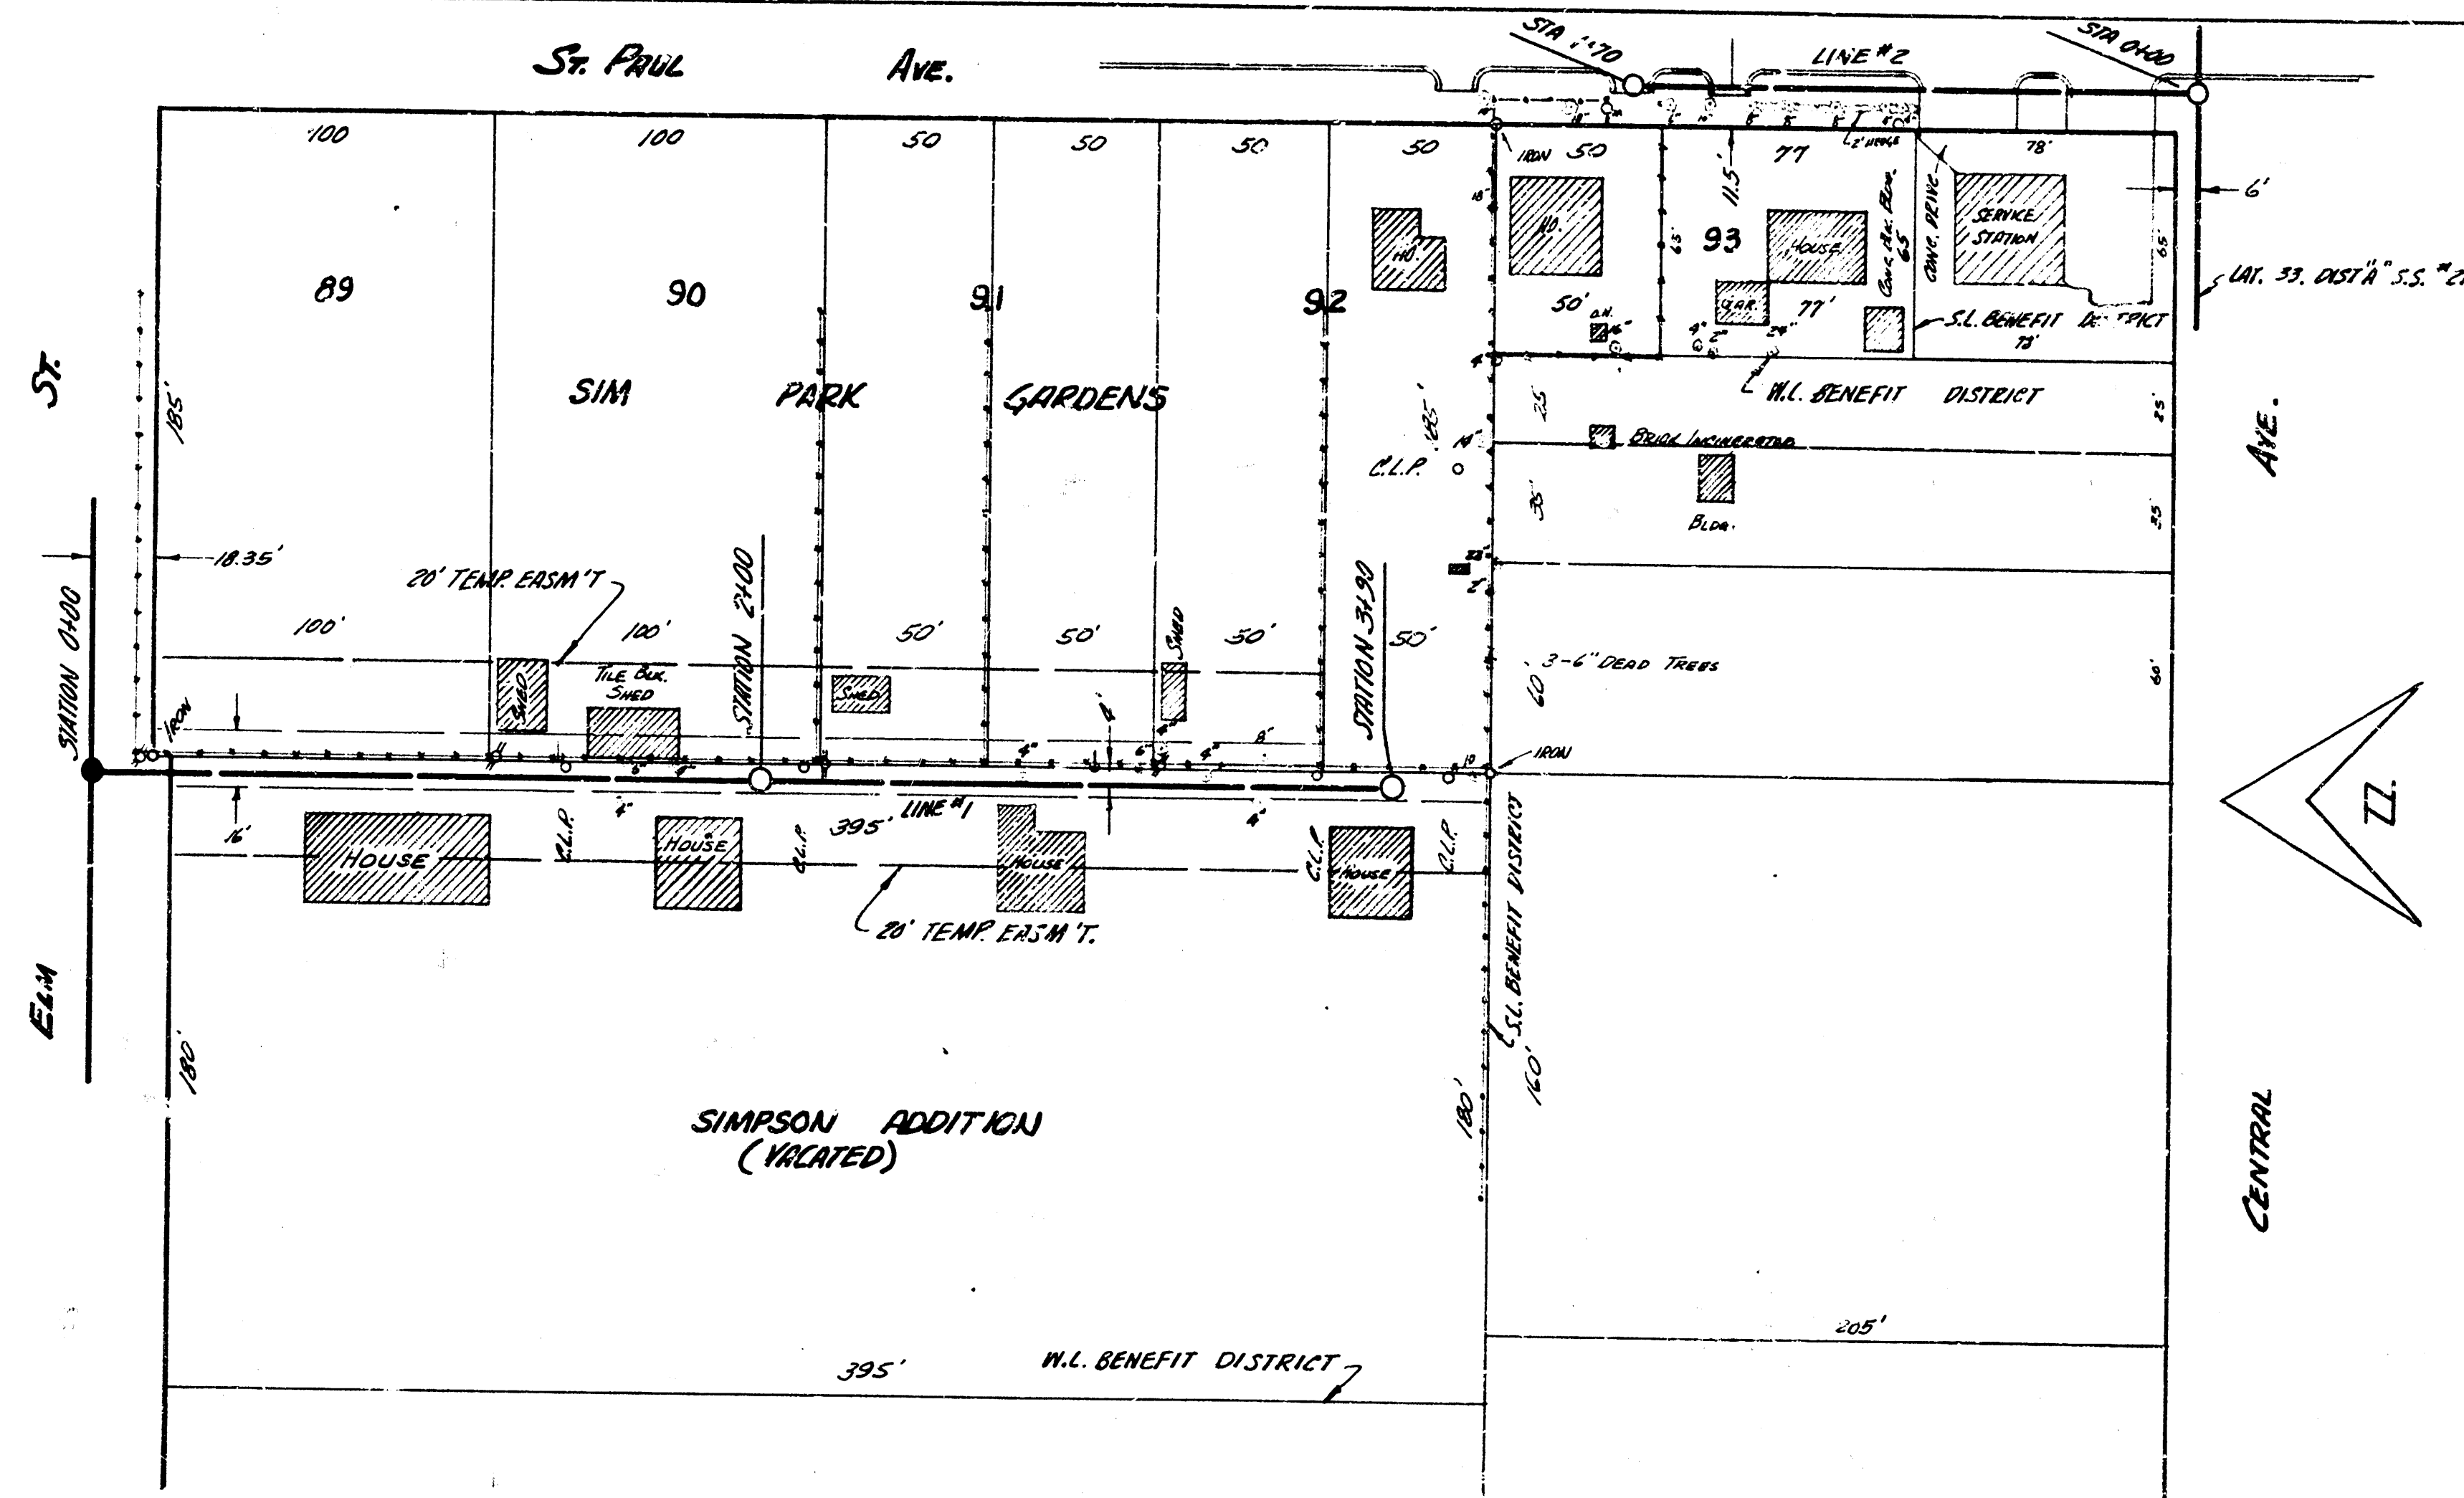
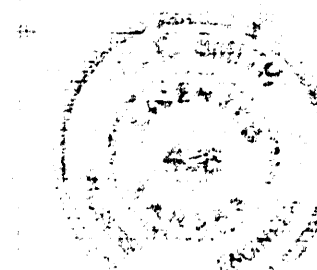


Survey By: Hanson
 Drawn By: J. DeWey
 Checked By:
 Date

B.M. 120.37 R.R. Spike R.P. 10 S.E. Cor. St. Paul & Central

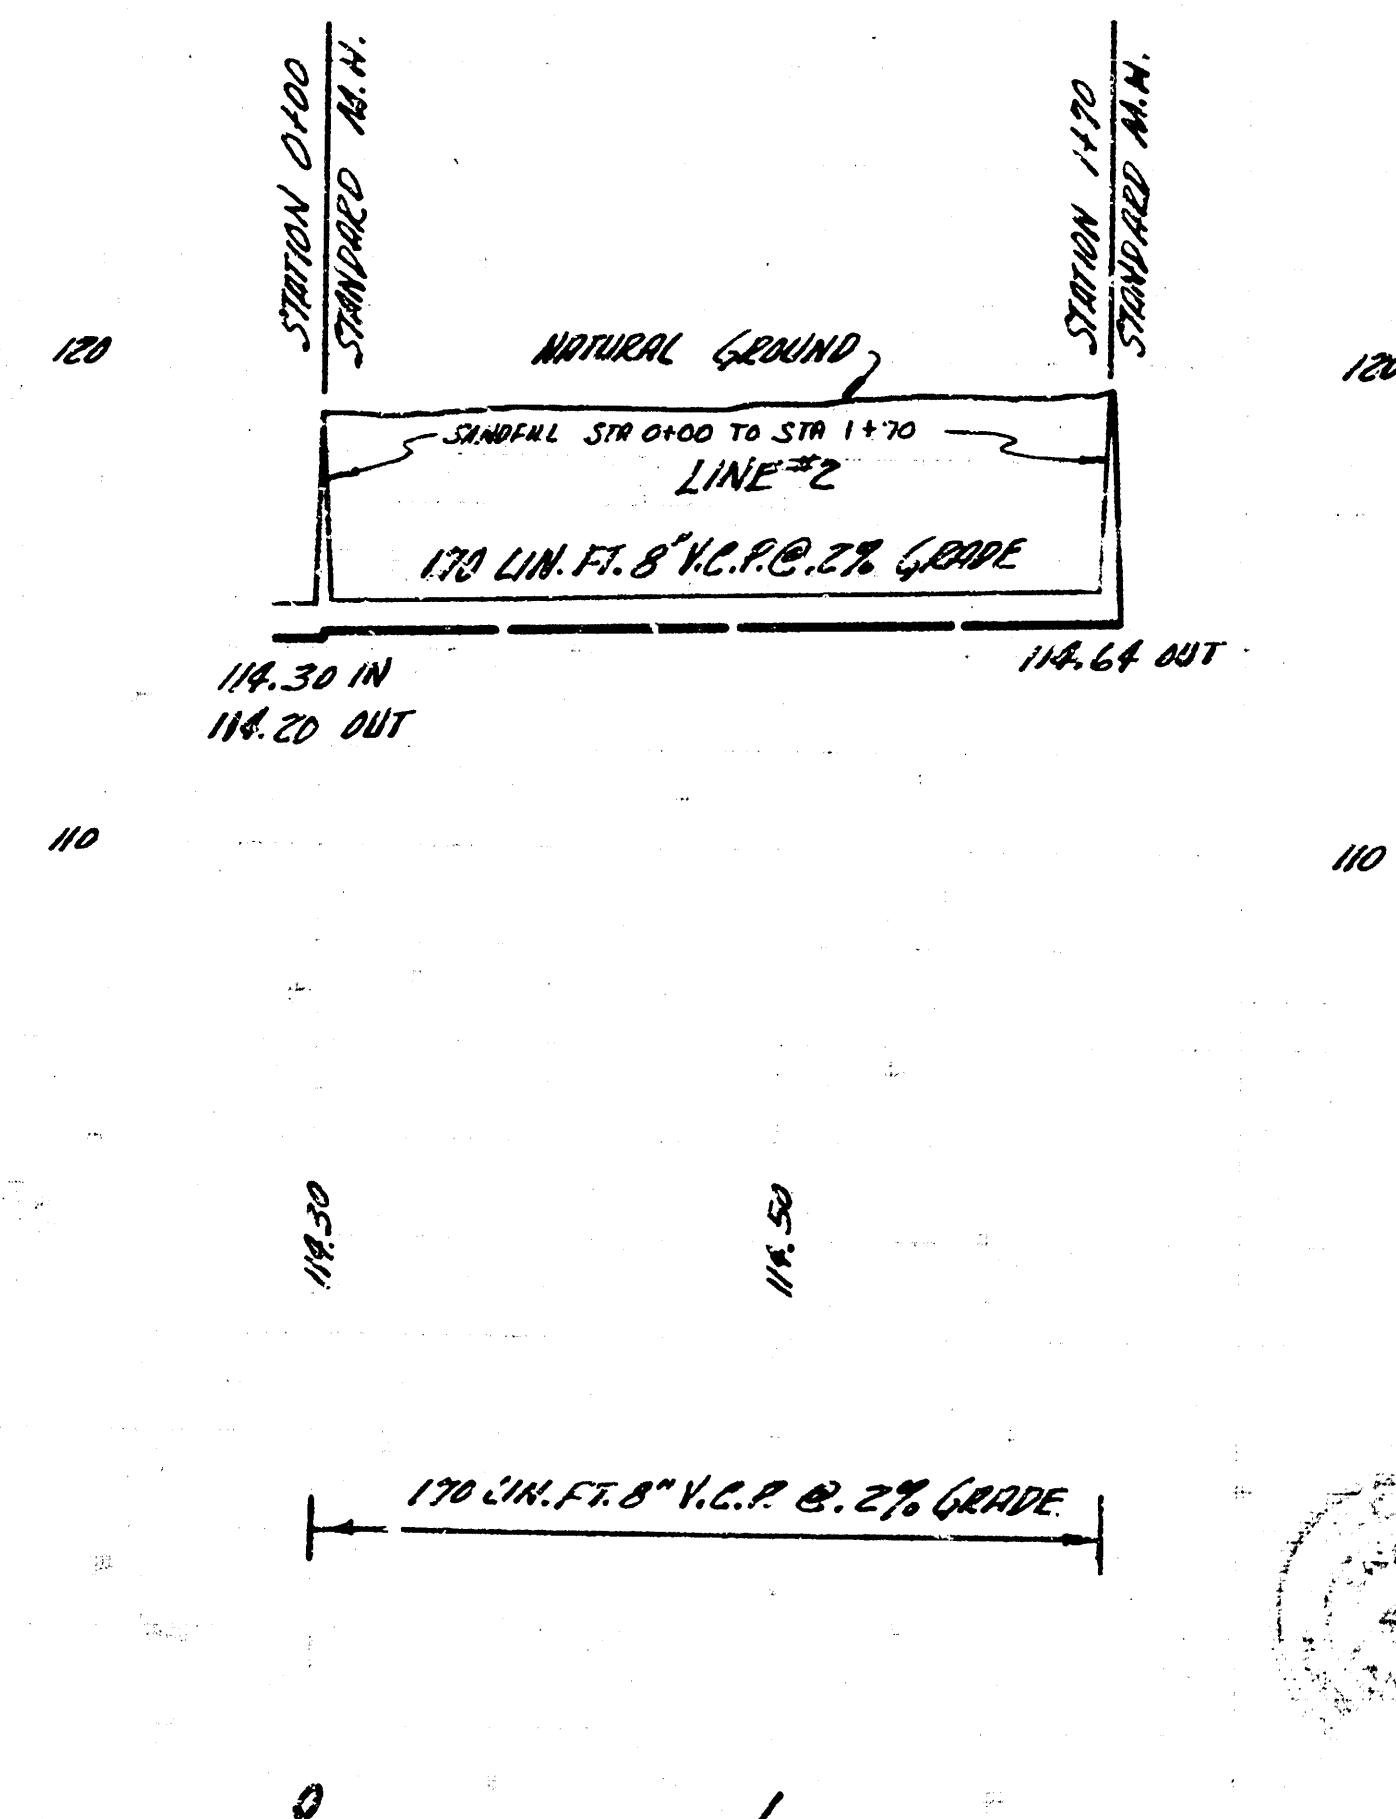

PLAN SCALE 1"=40'
 PROFILE SCALE 1"=40' HOR., 1"=4' VERTICAL

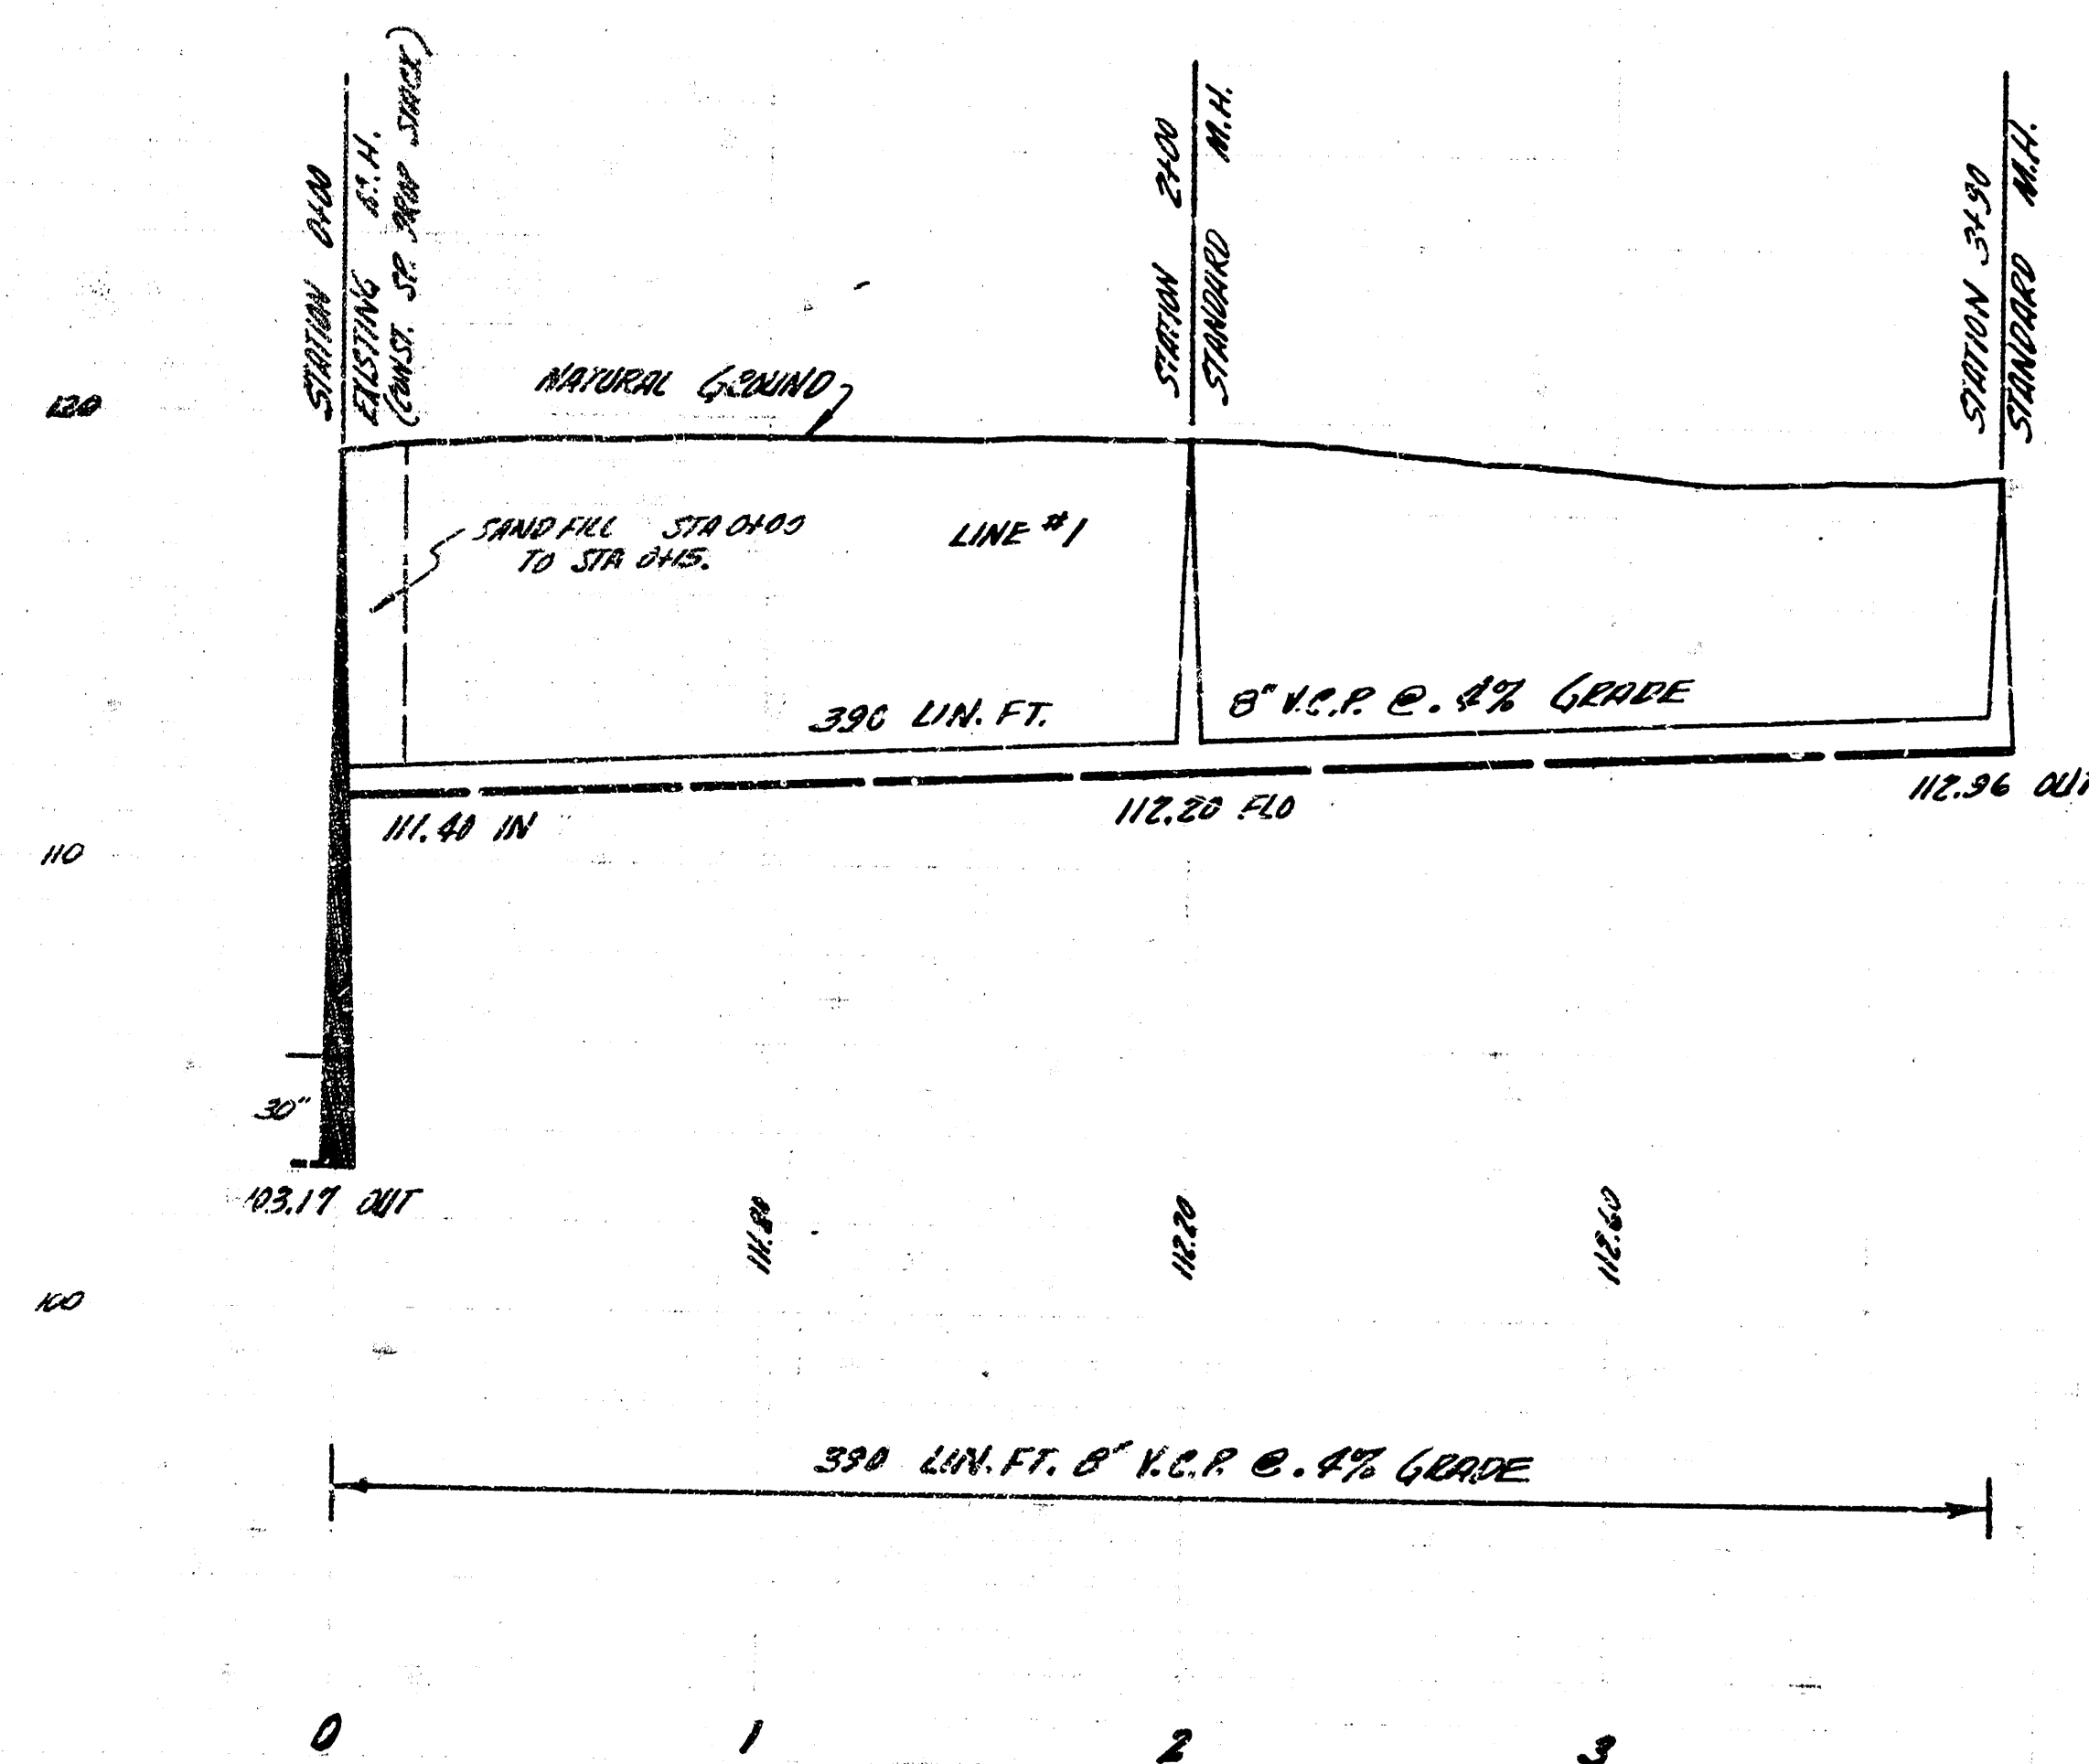

LATERAL 29 SAN SEWER 22
 CITY OF WICHITA, KANSAS
 B. E. SMITH CITY ENGINEER
 APRIL 1957 PROJ. No. C25-106