





LOCATION MAP
 LAT. 31 SAN. SEWER 22
 CITY OF WICHITA
 B.E. SMITH CITY ENGINEER
 PROJ. NO. C26-6



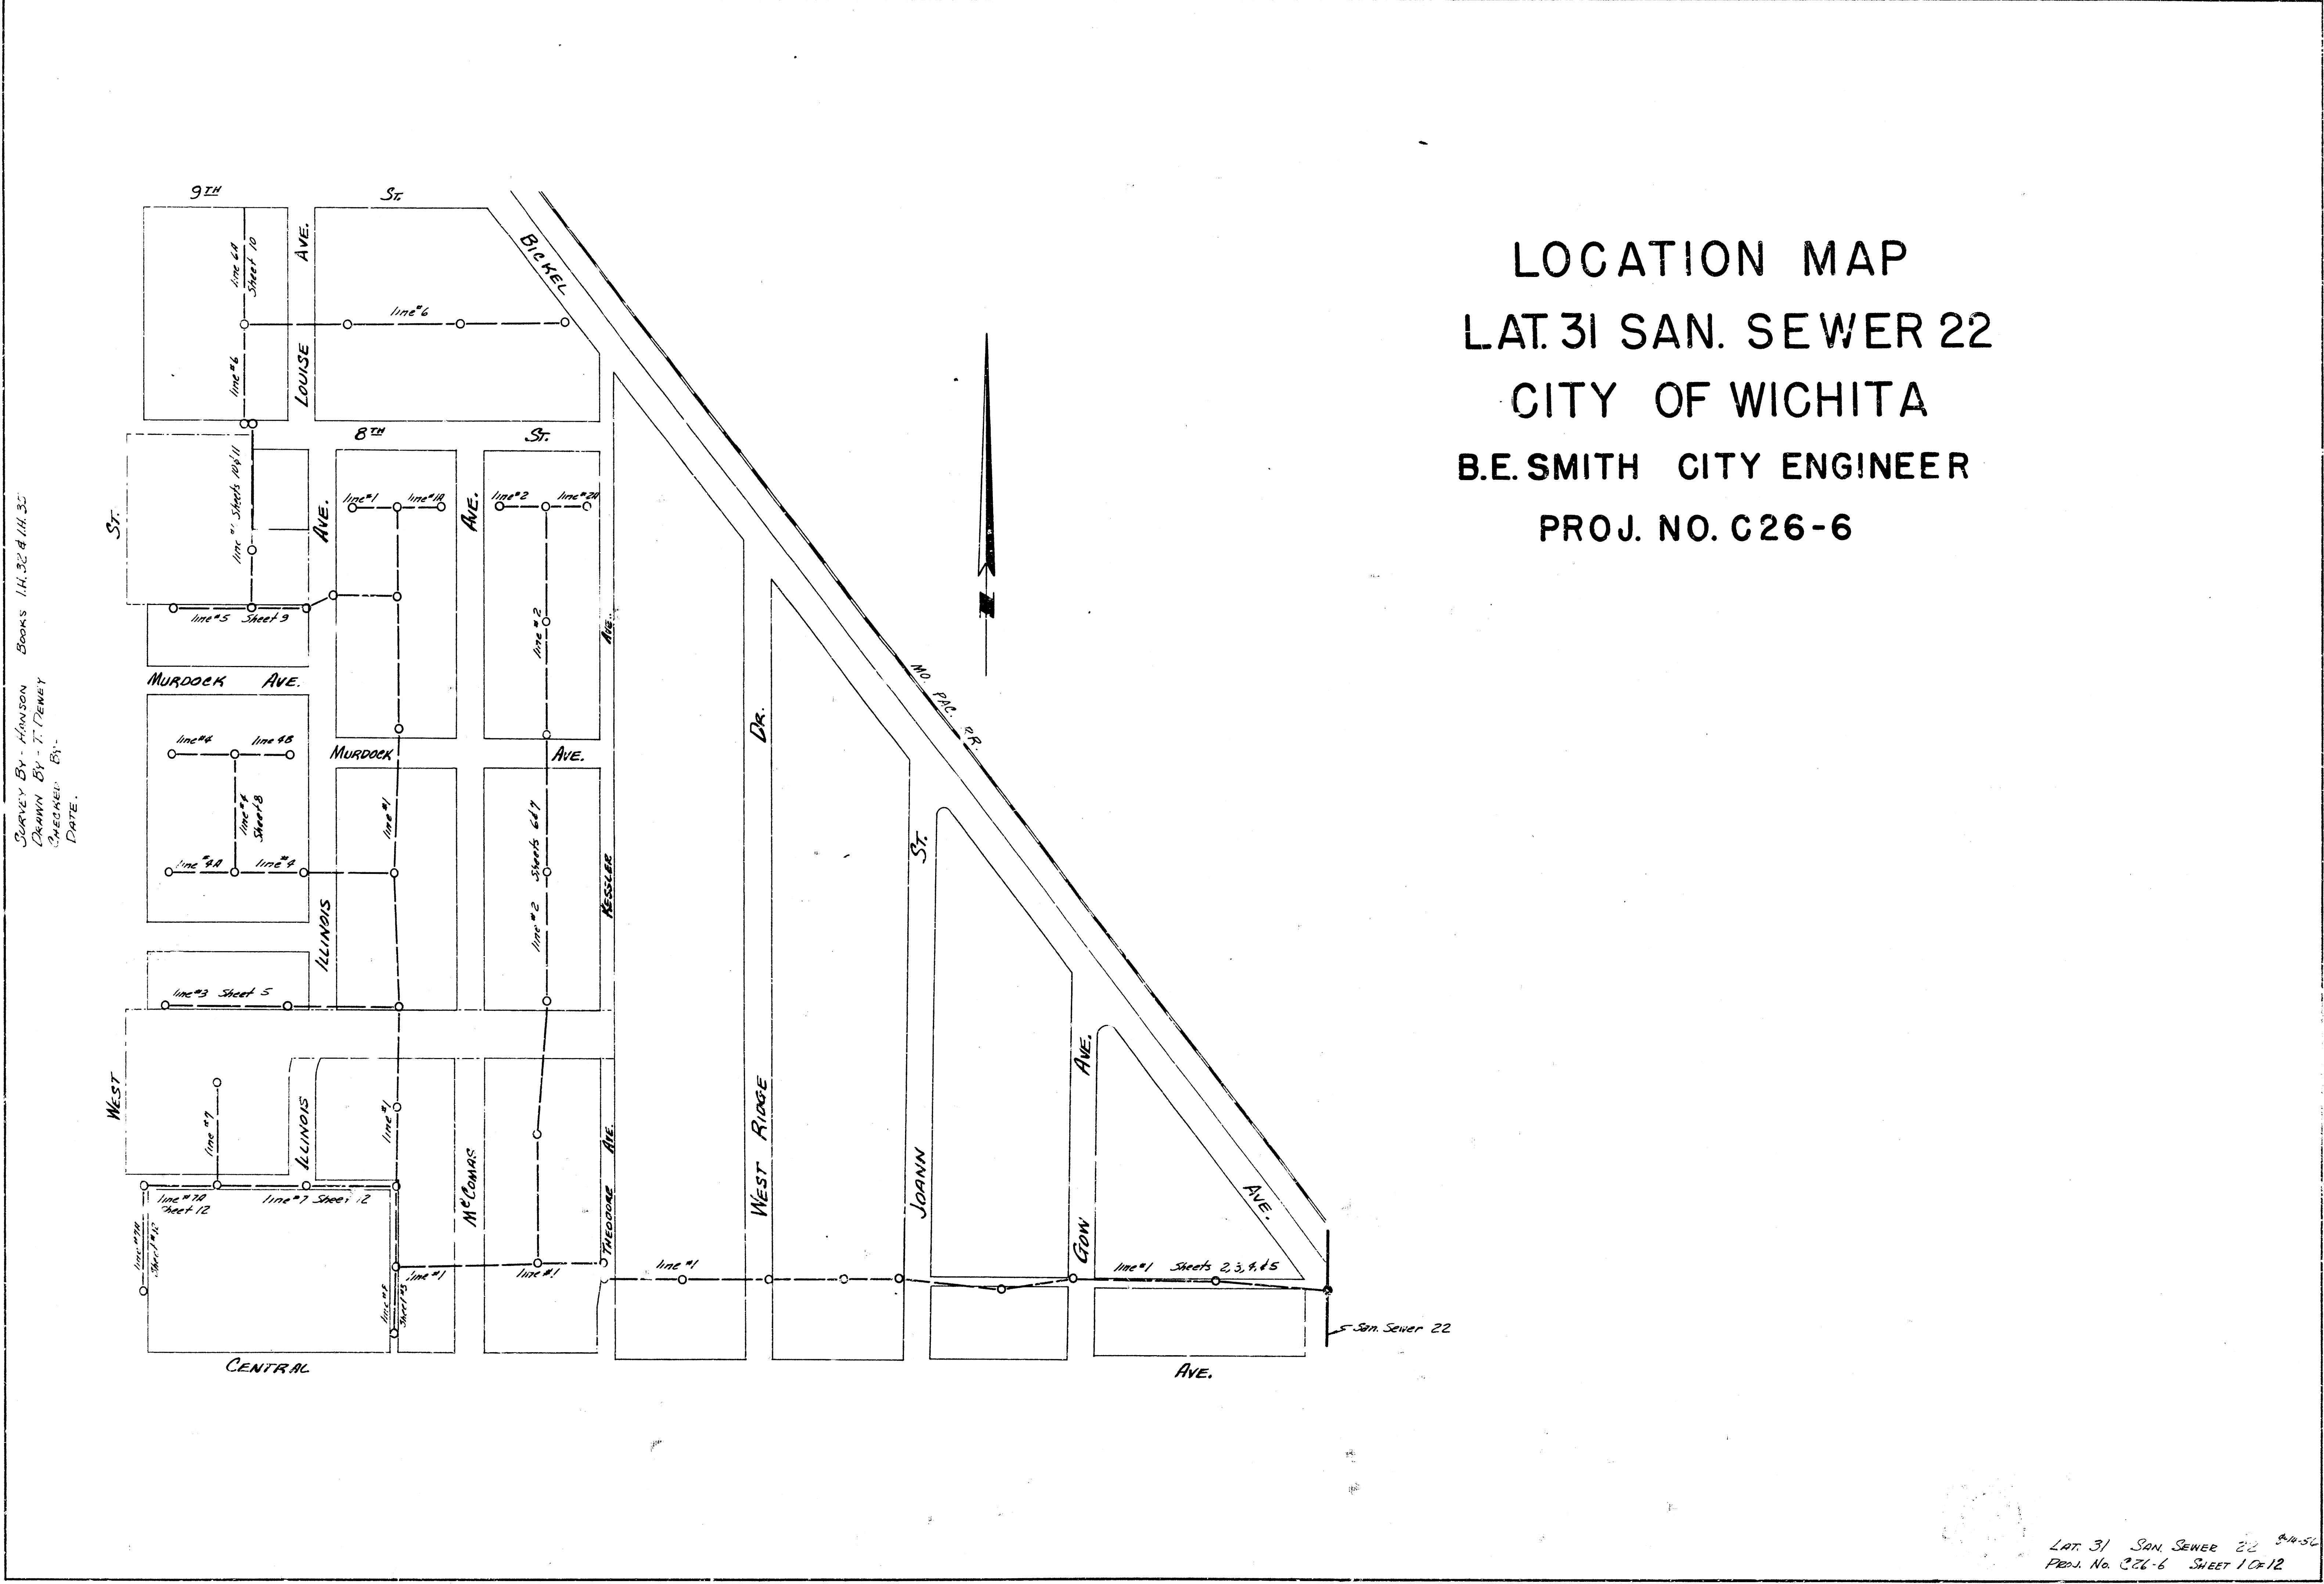



SURVEY BY: HANSON
 DRAWN BY: T. TENNEY
 CHECKED BY:
 DATE:



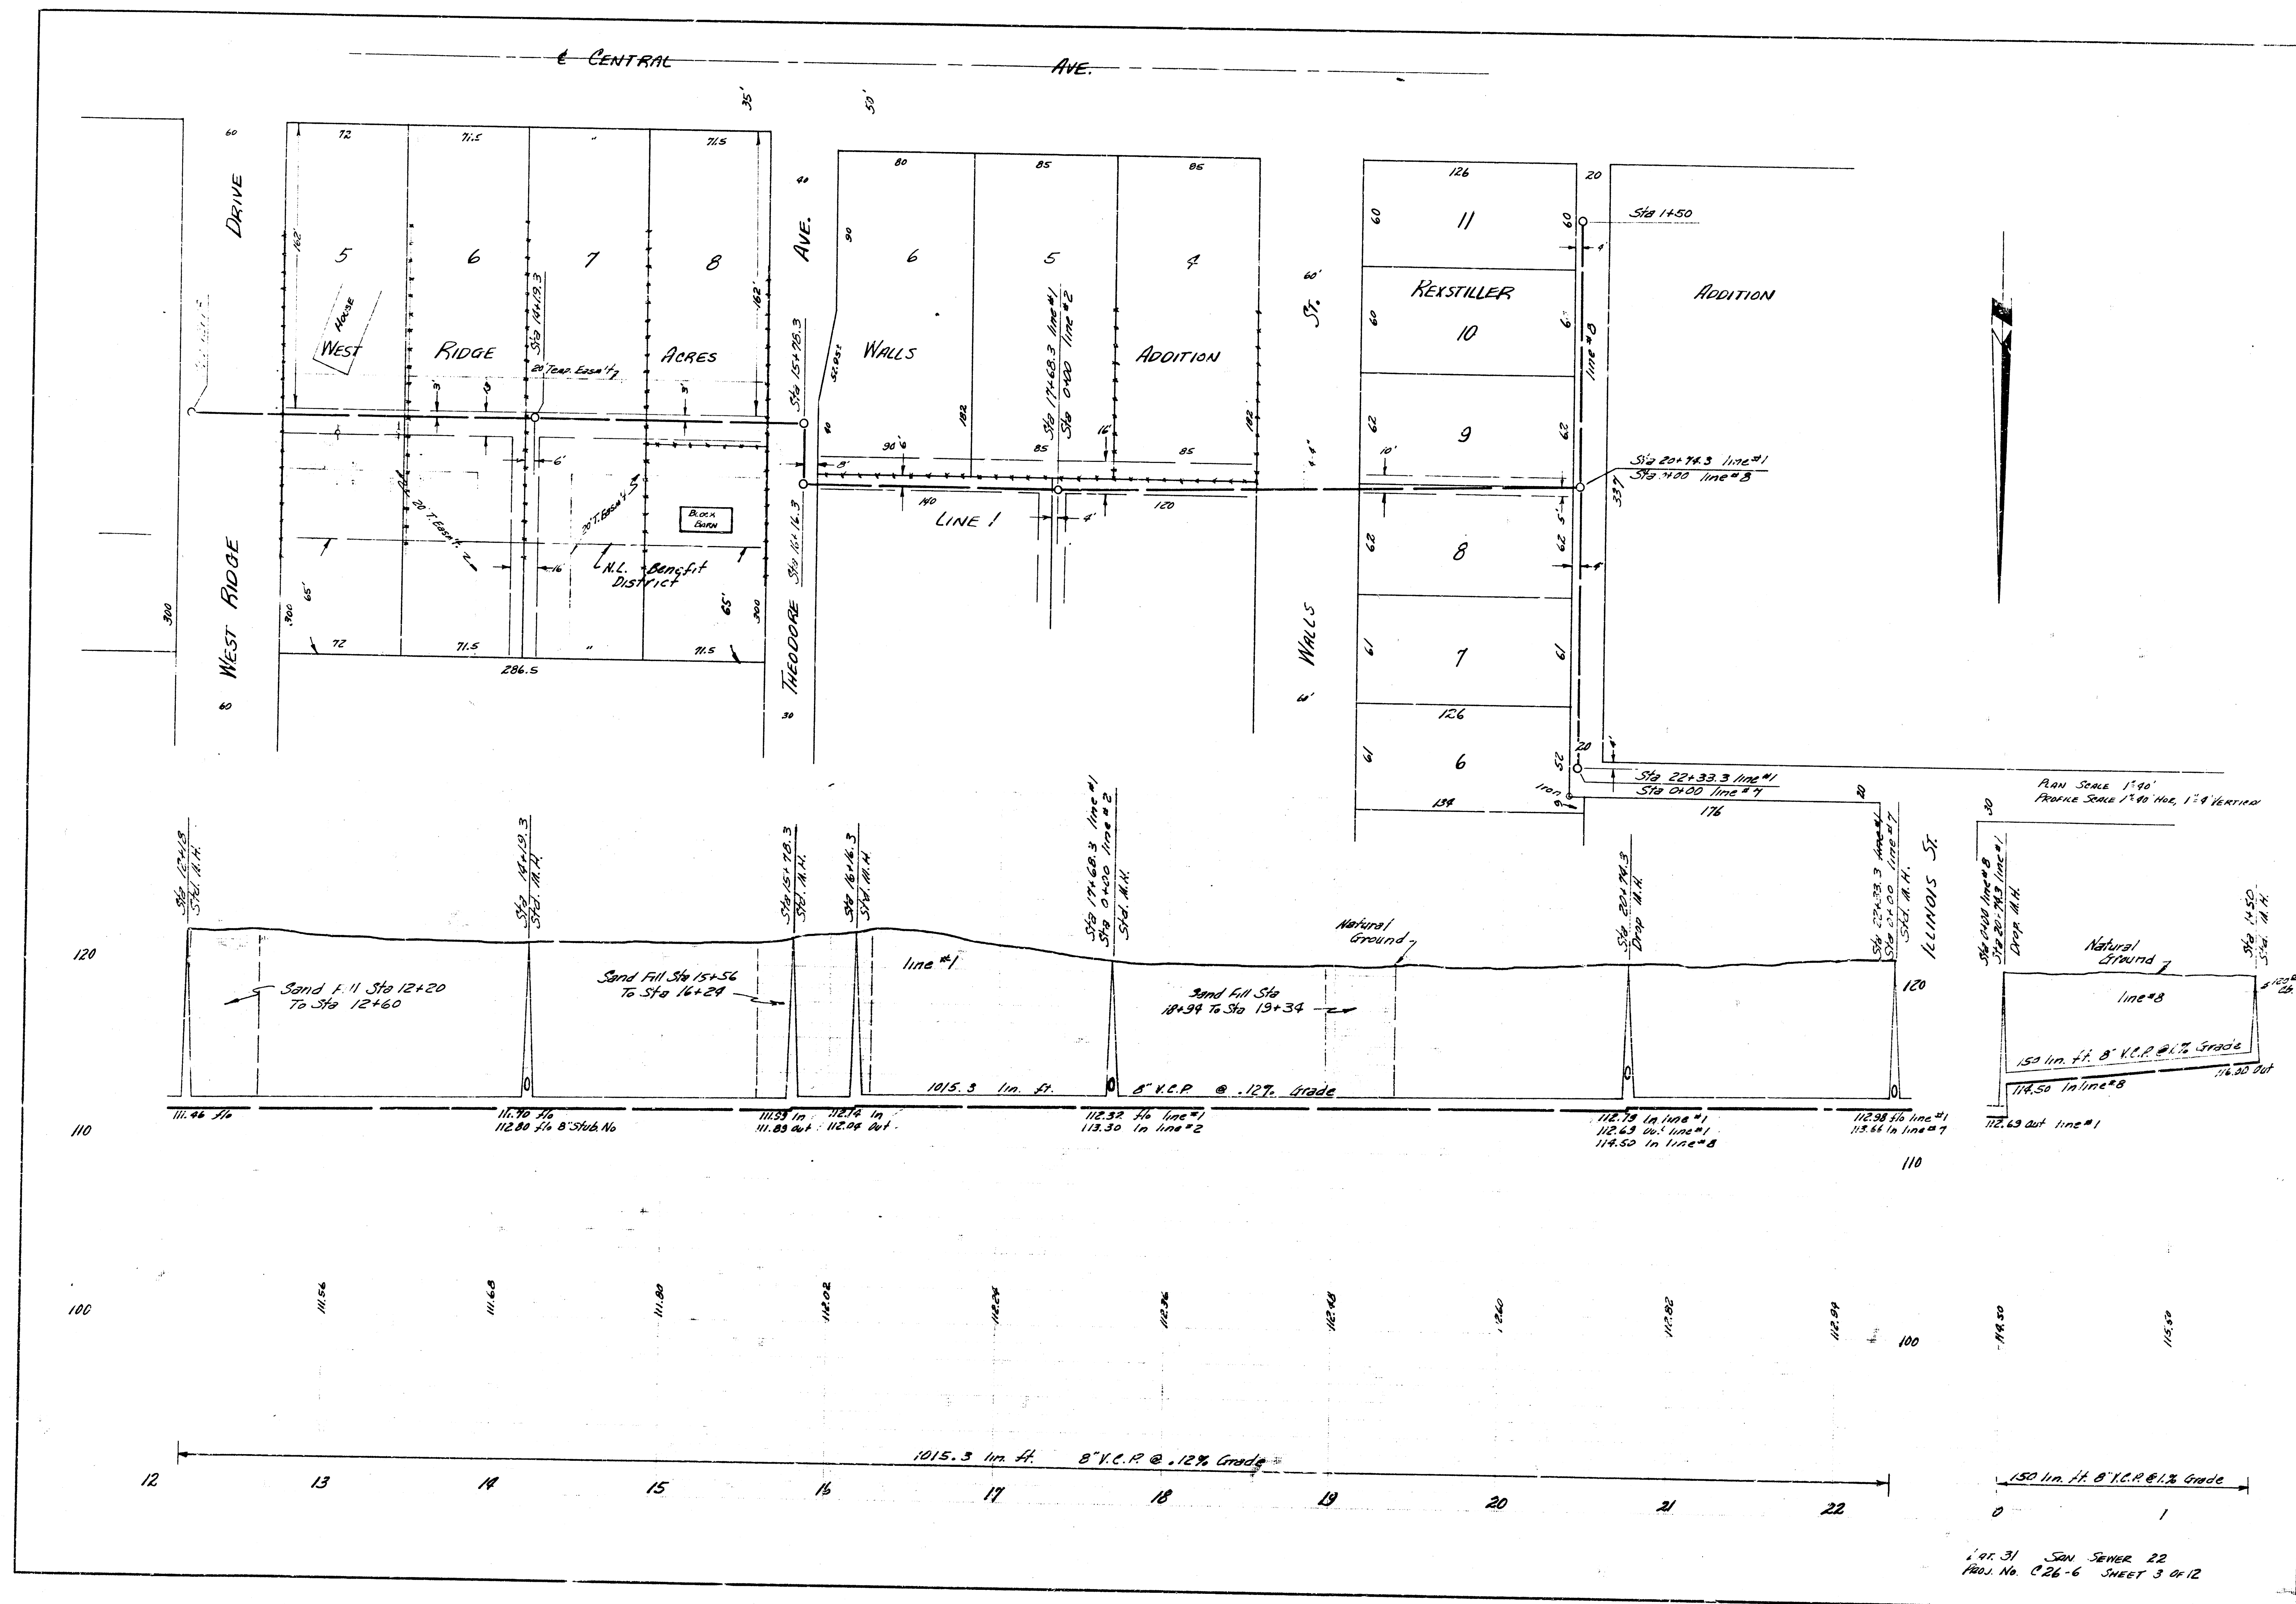


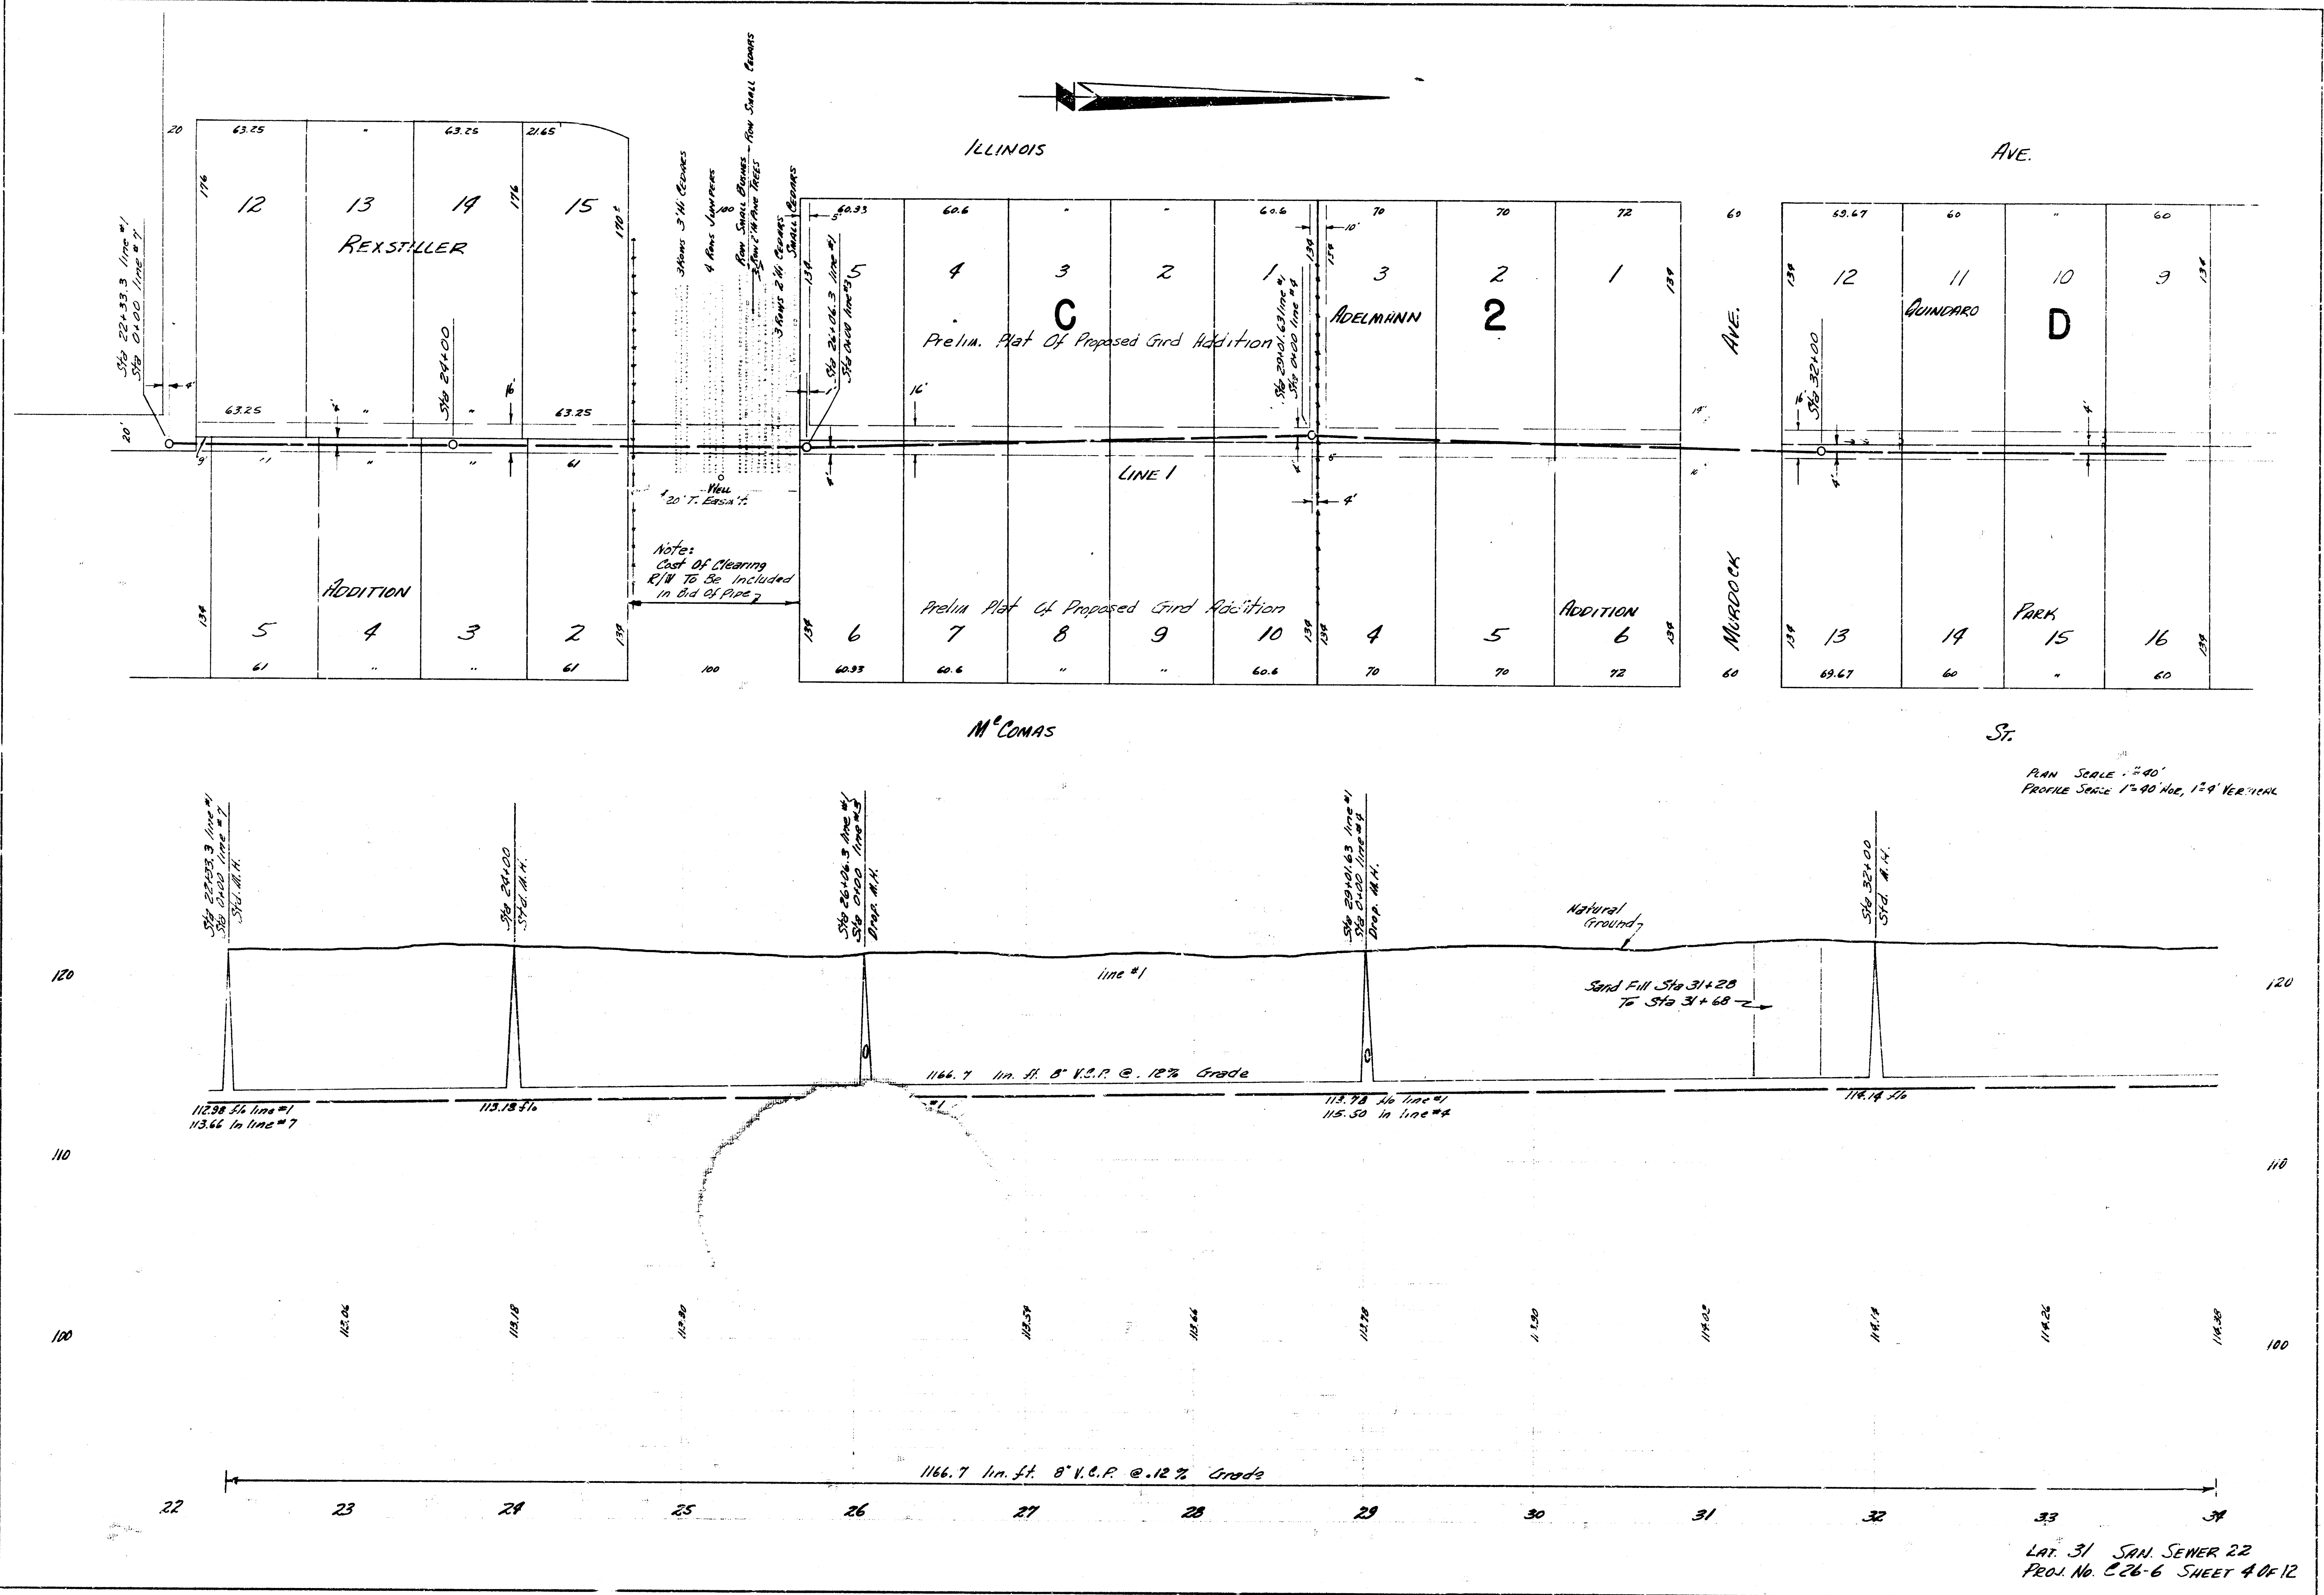

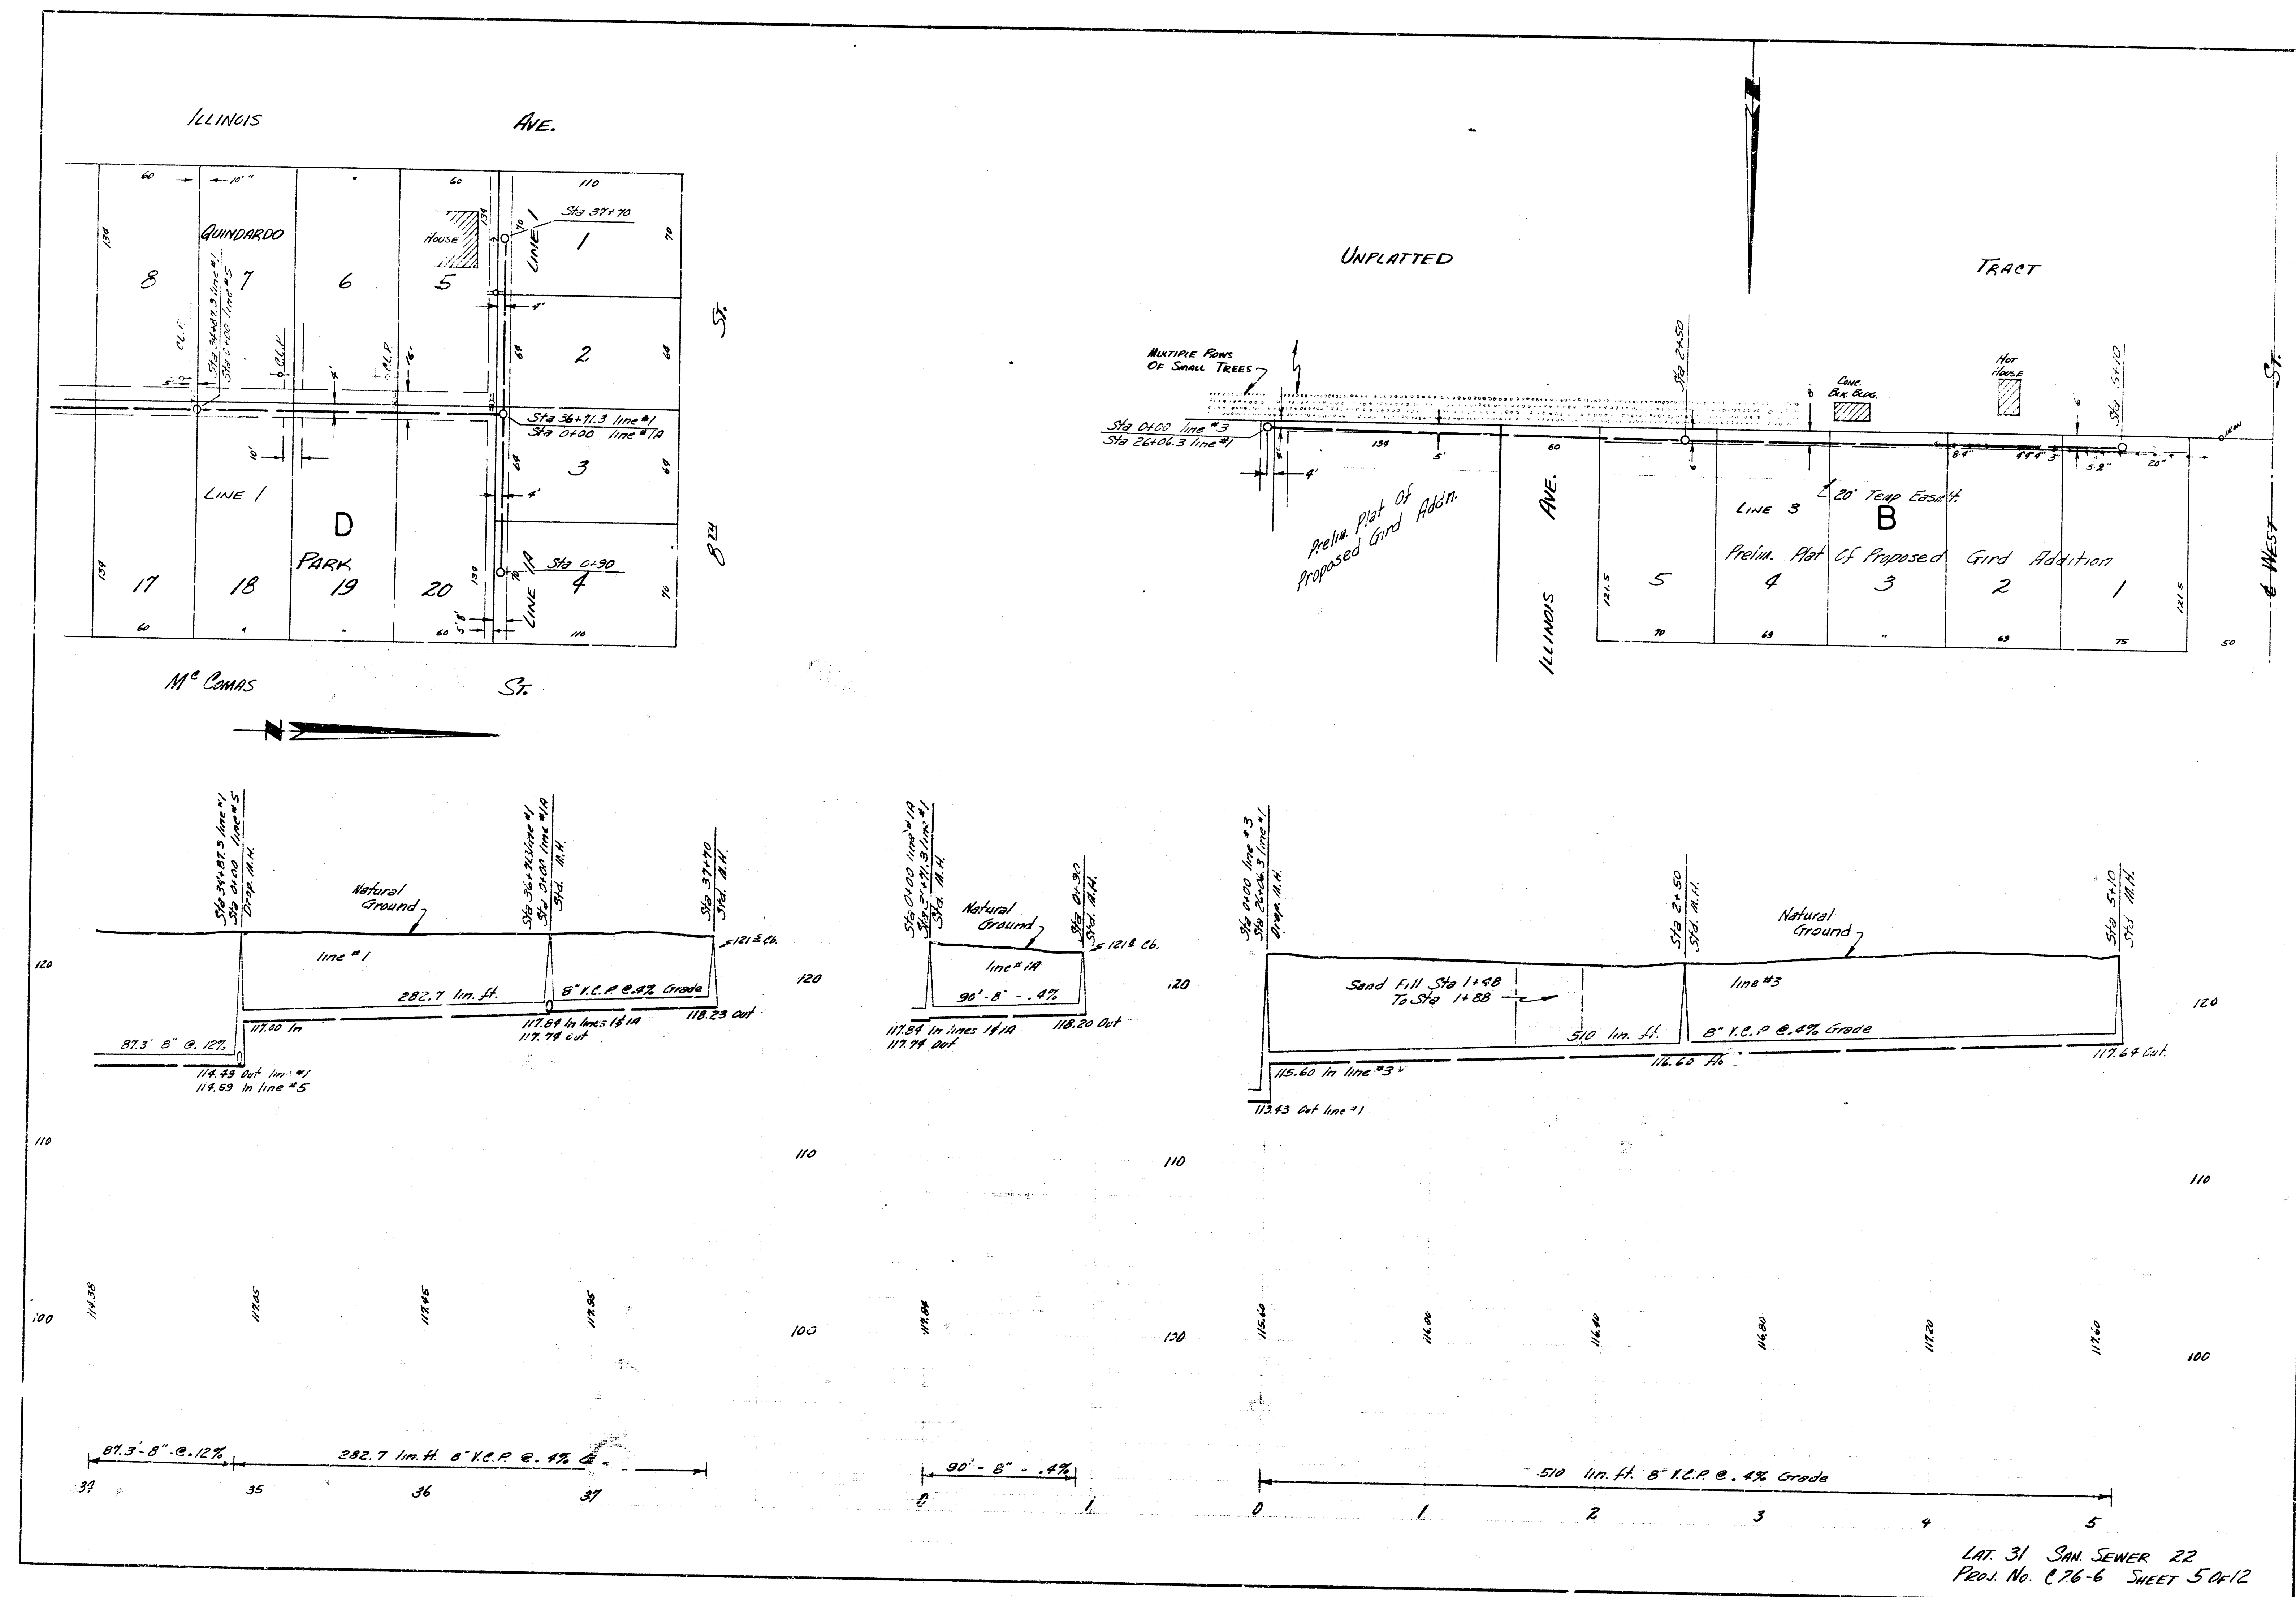


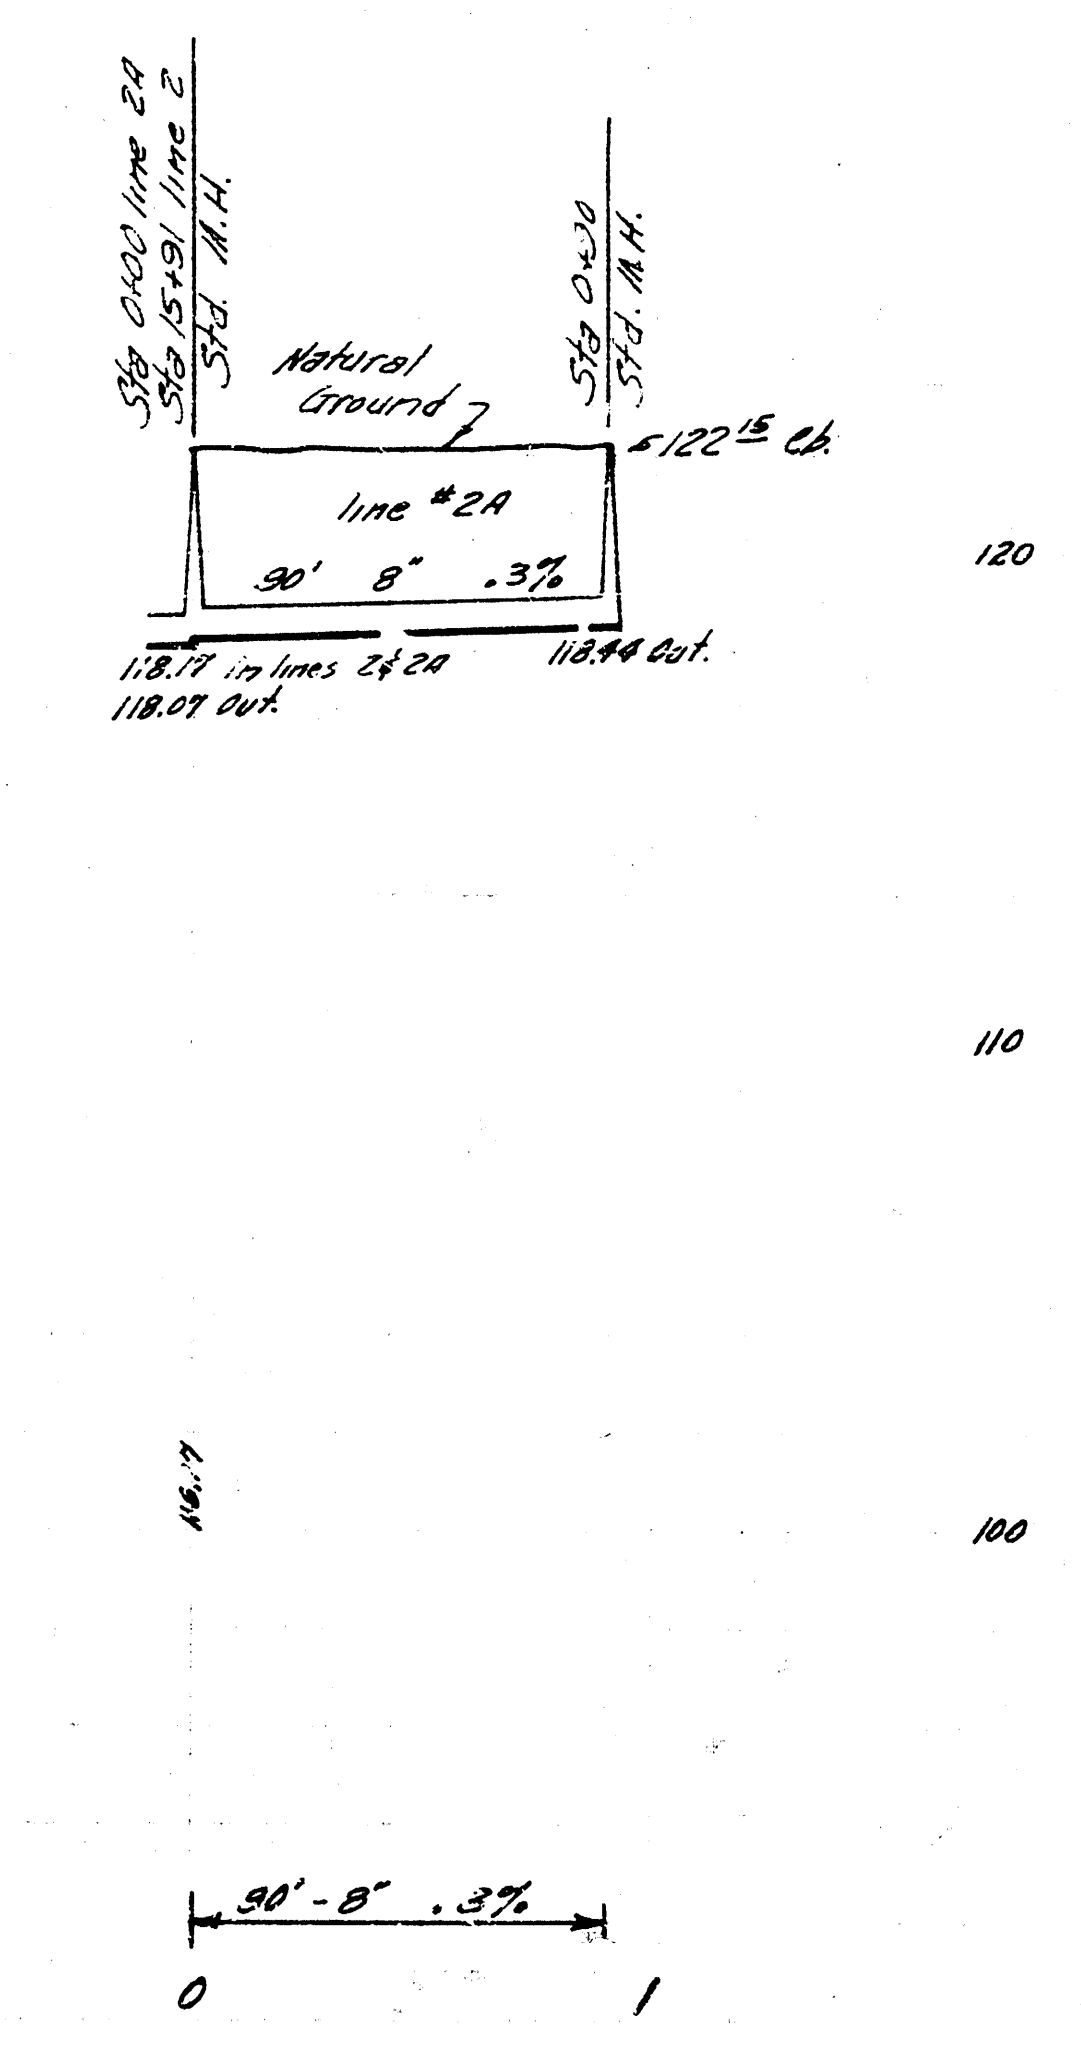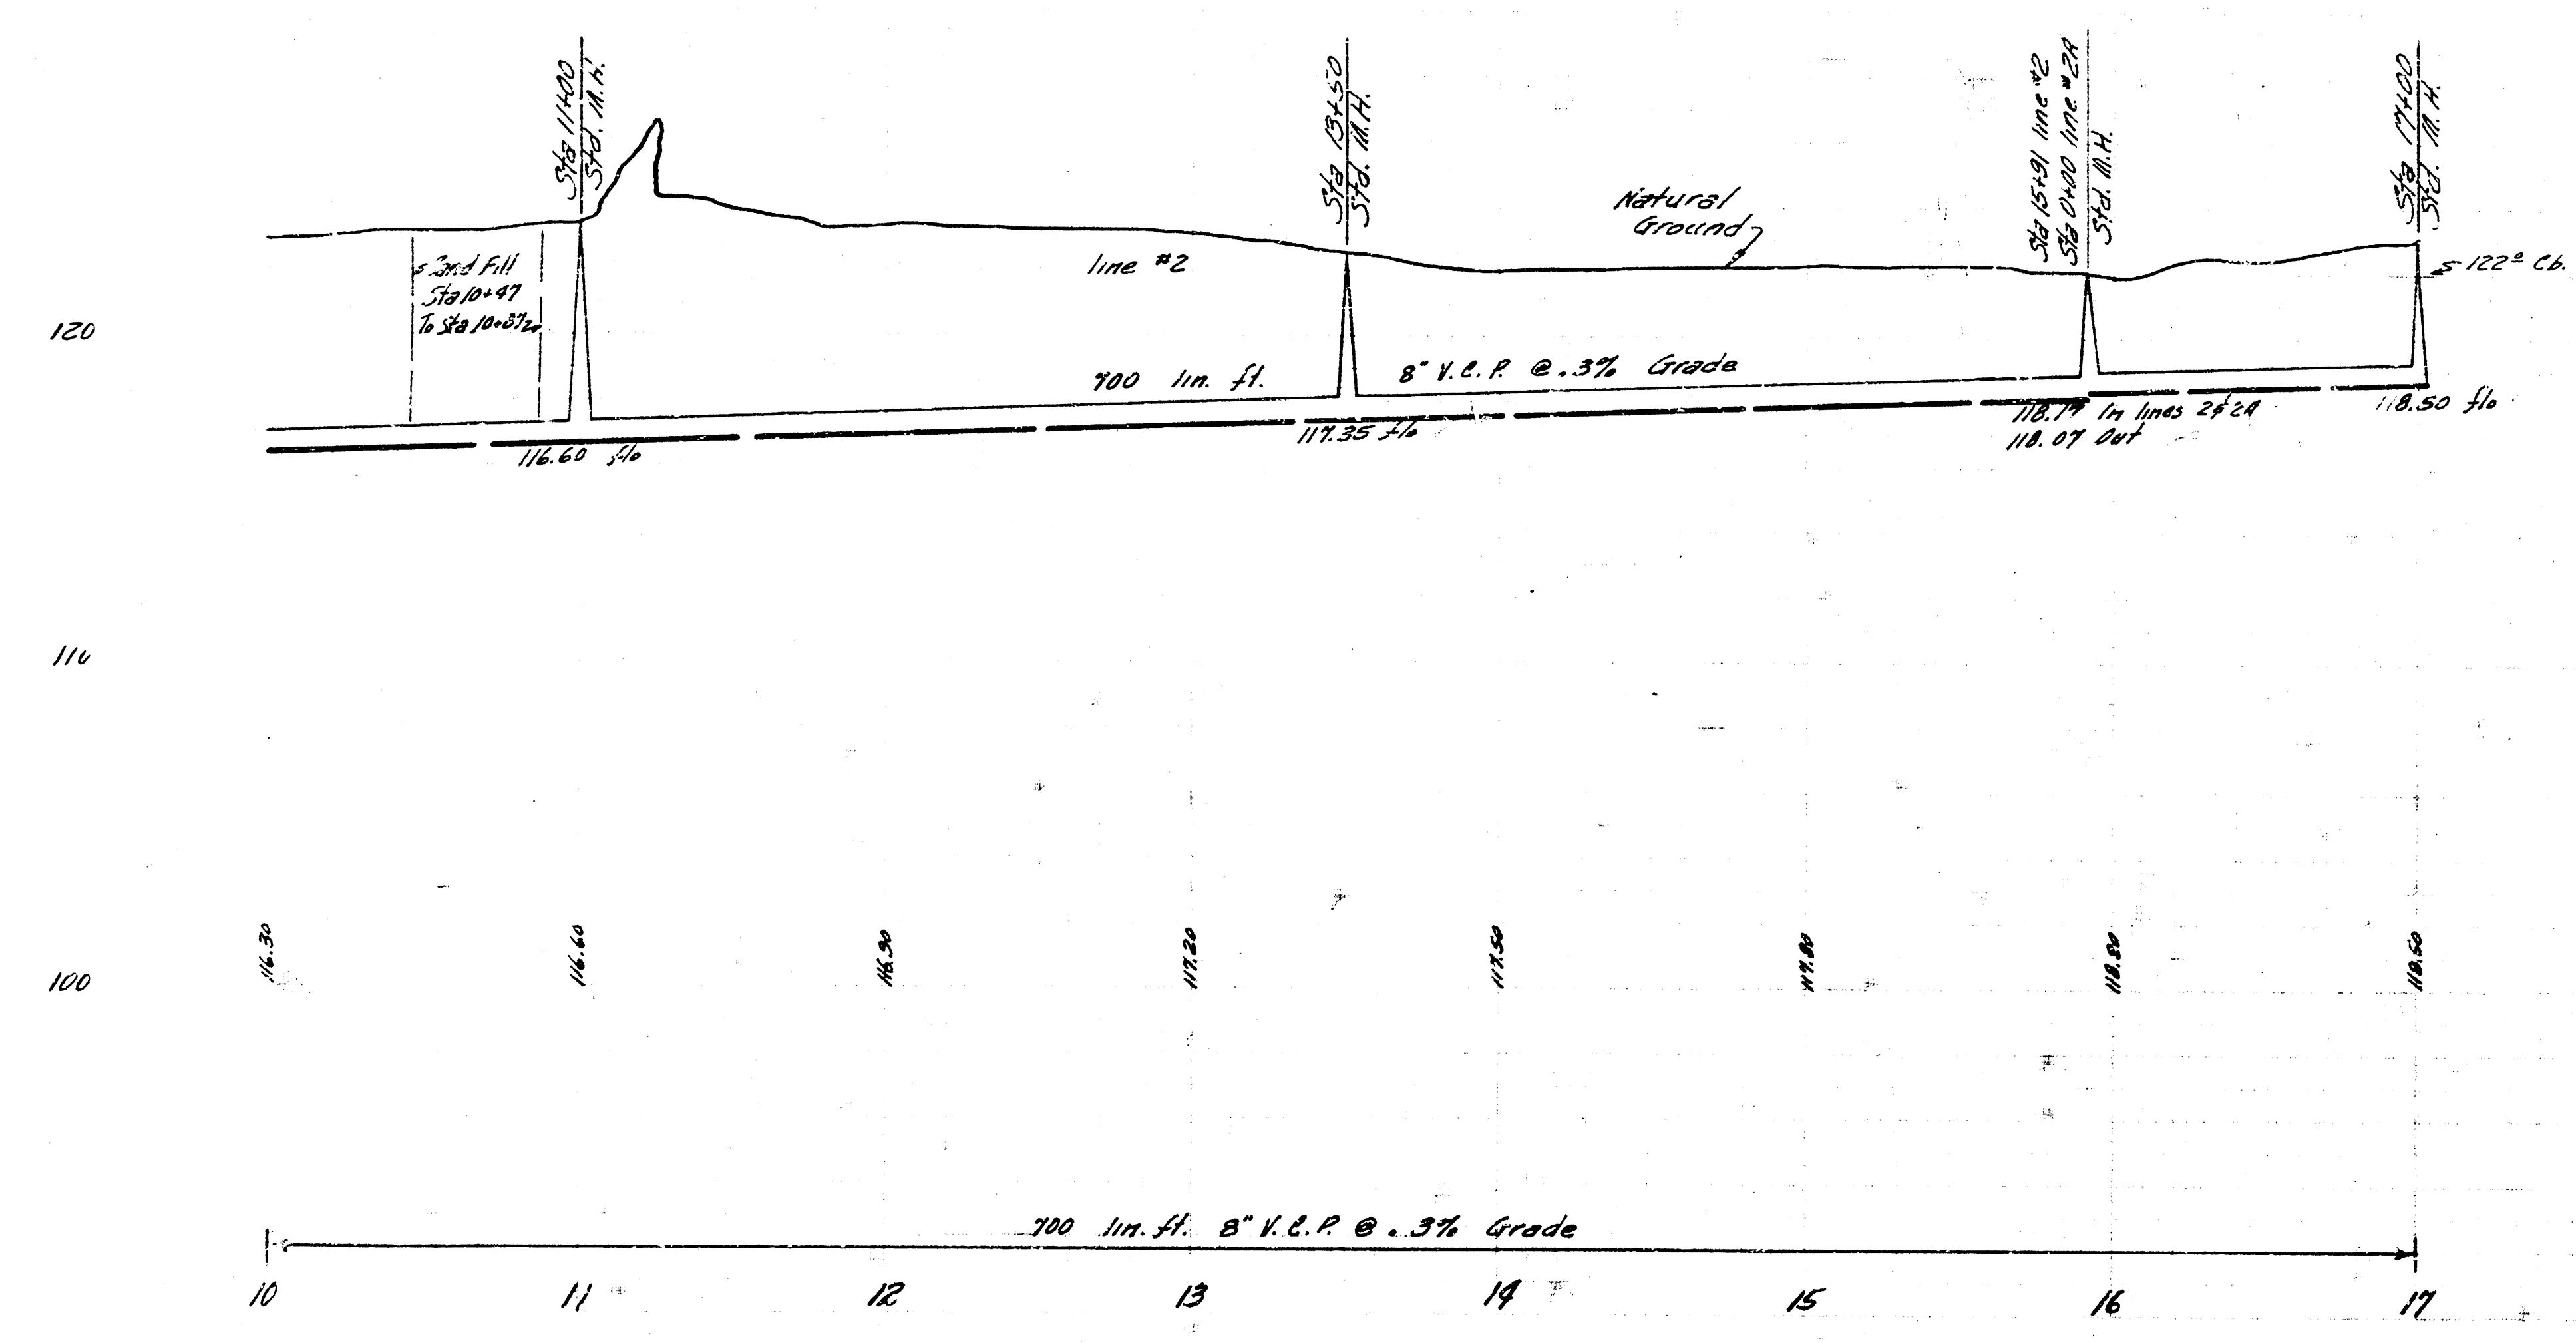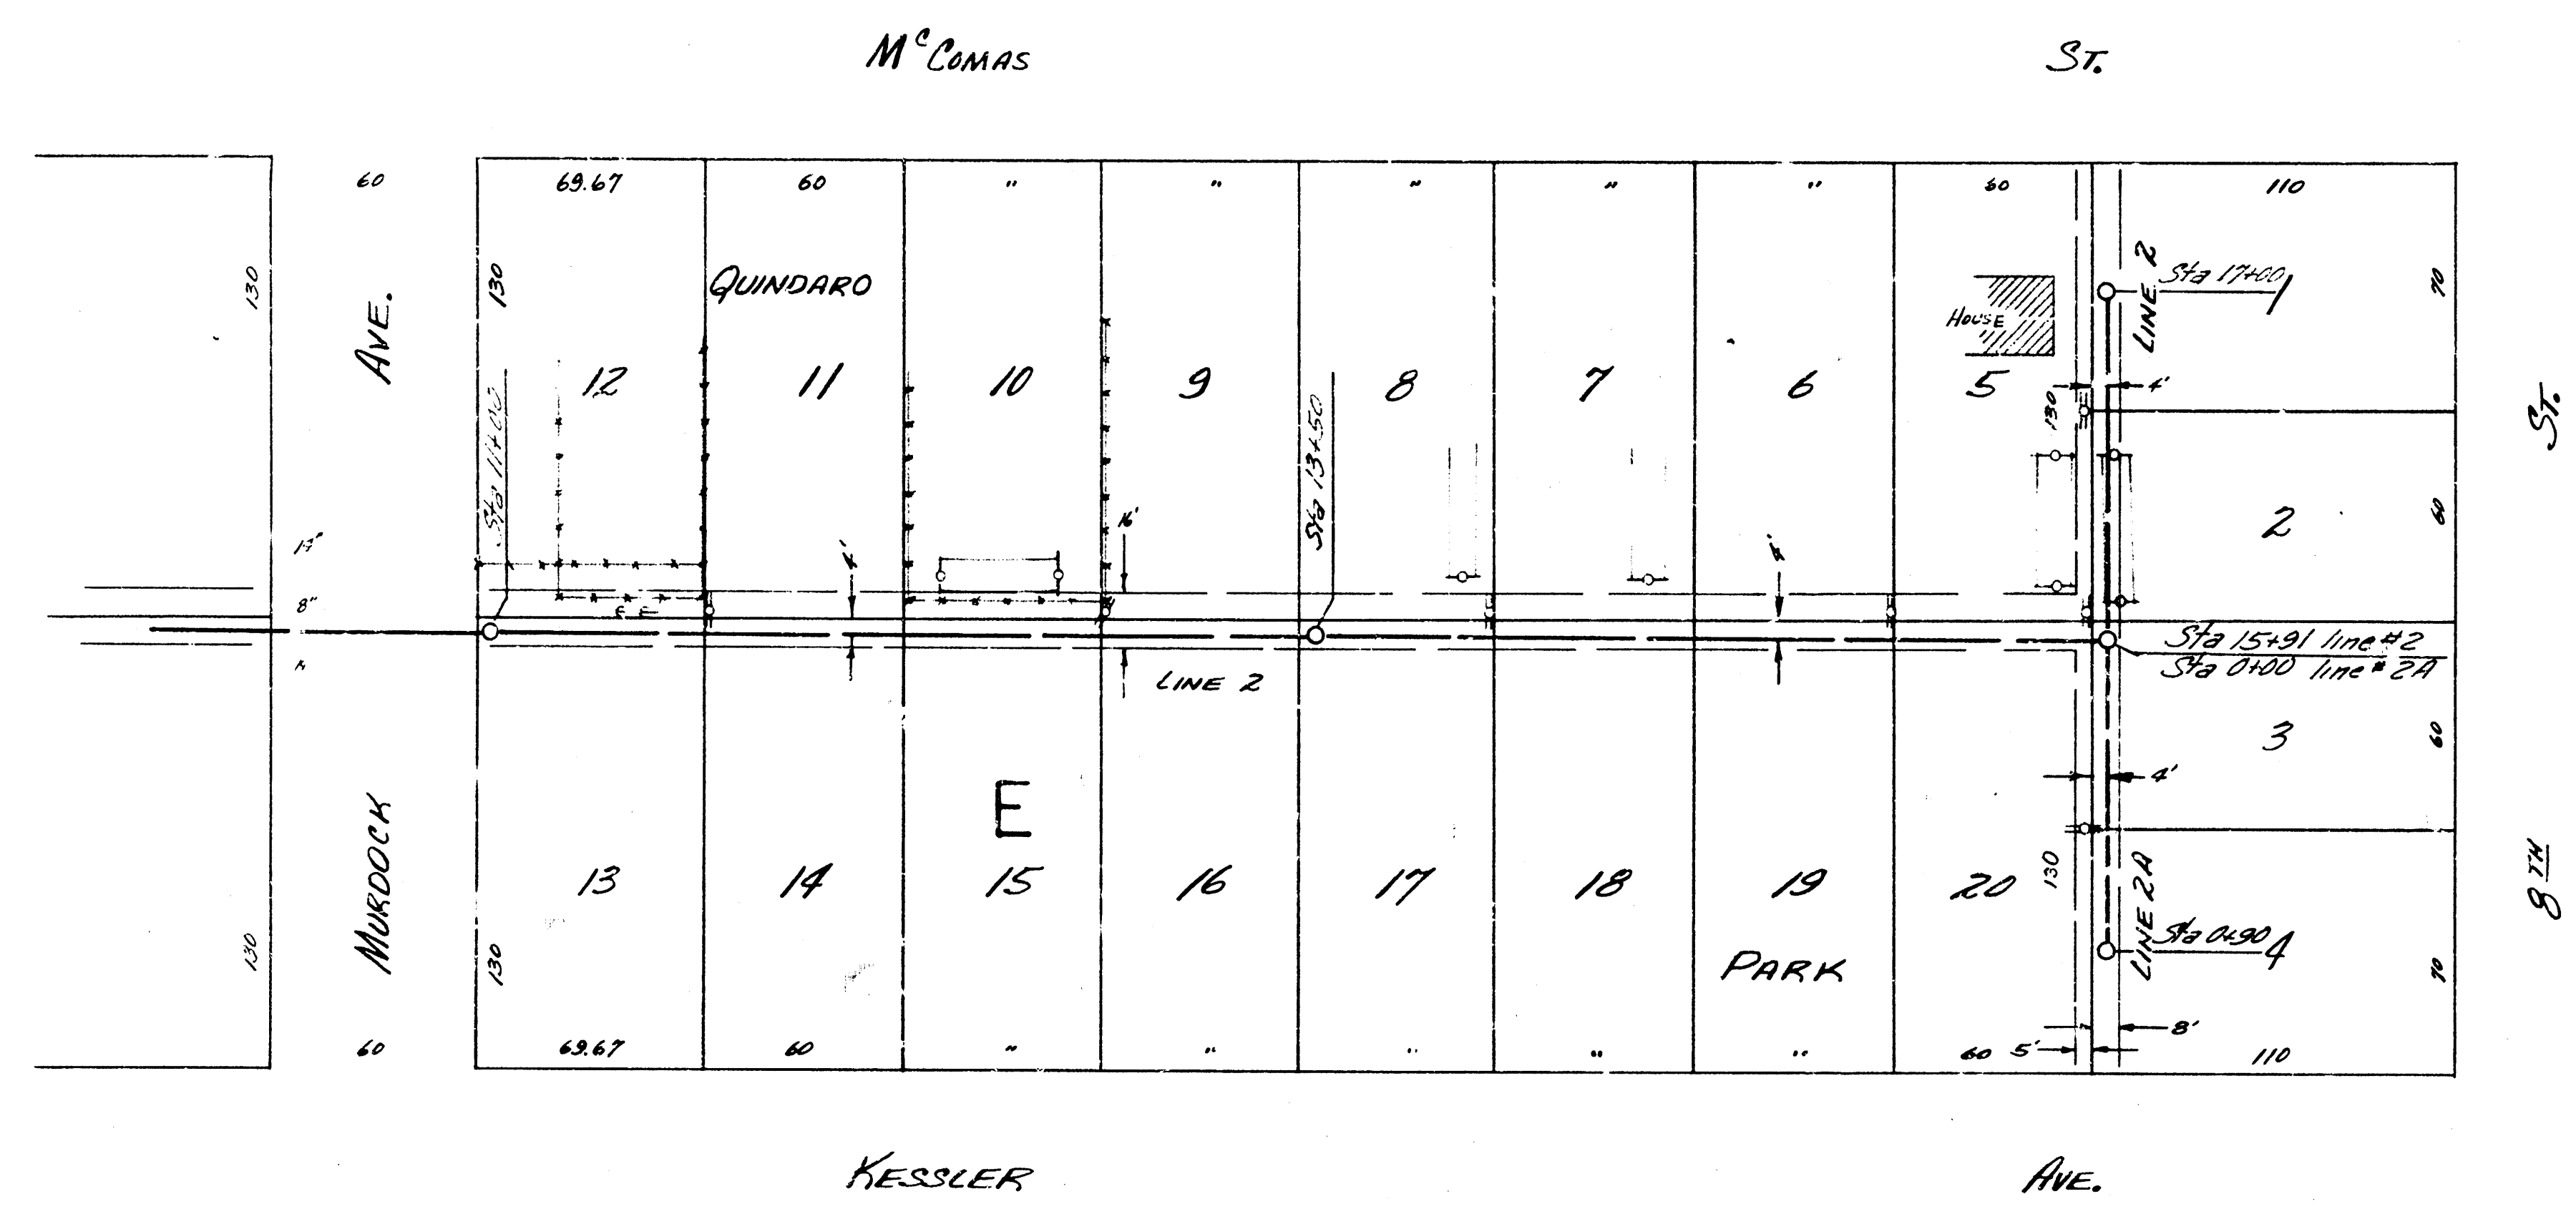


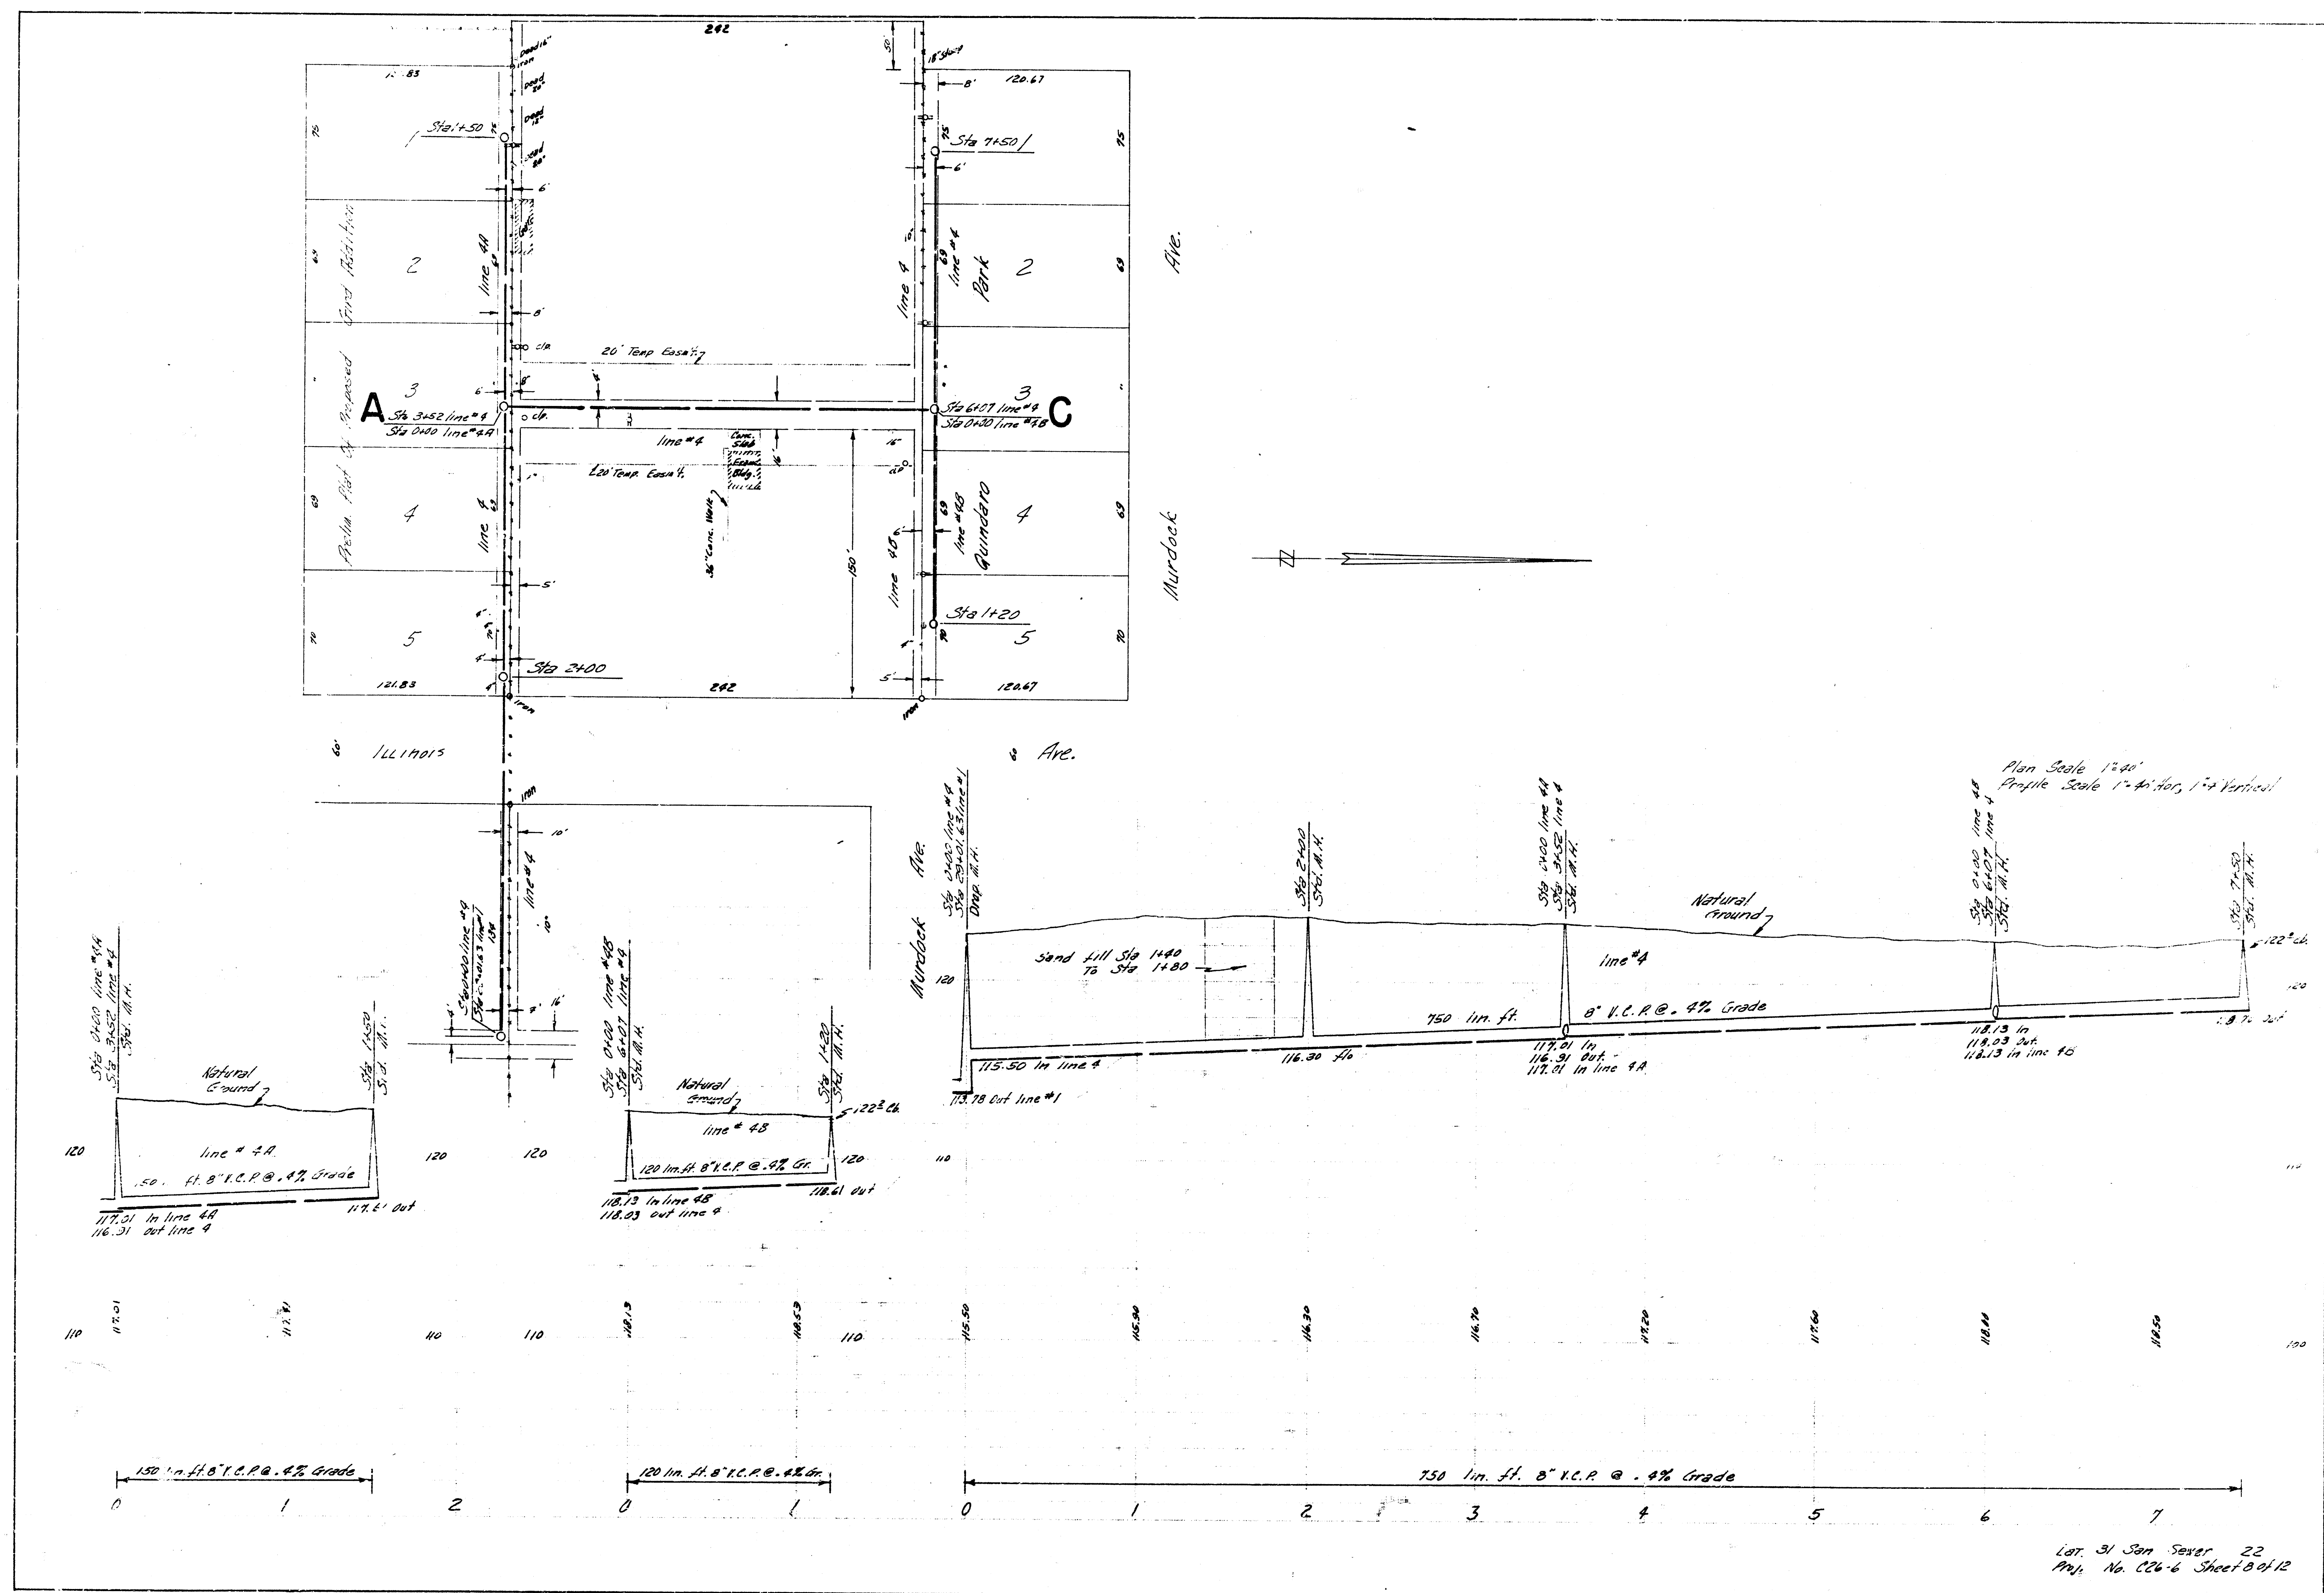

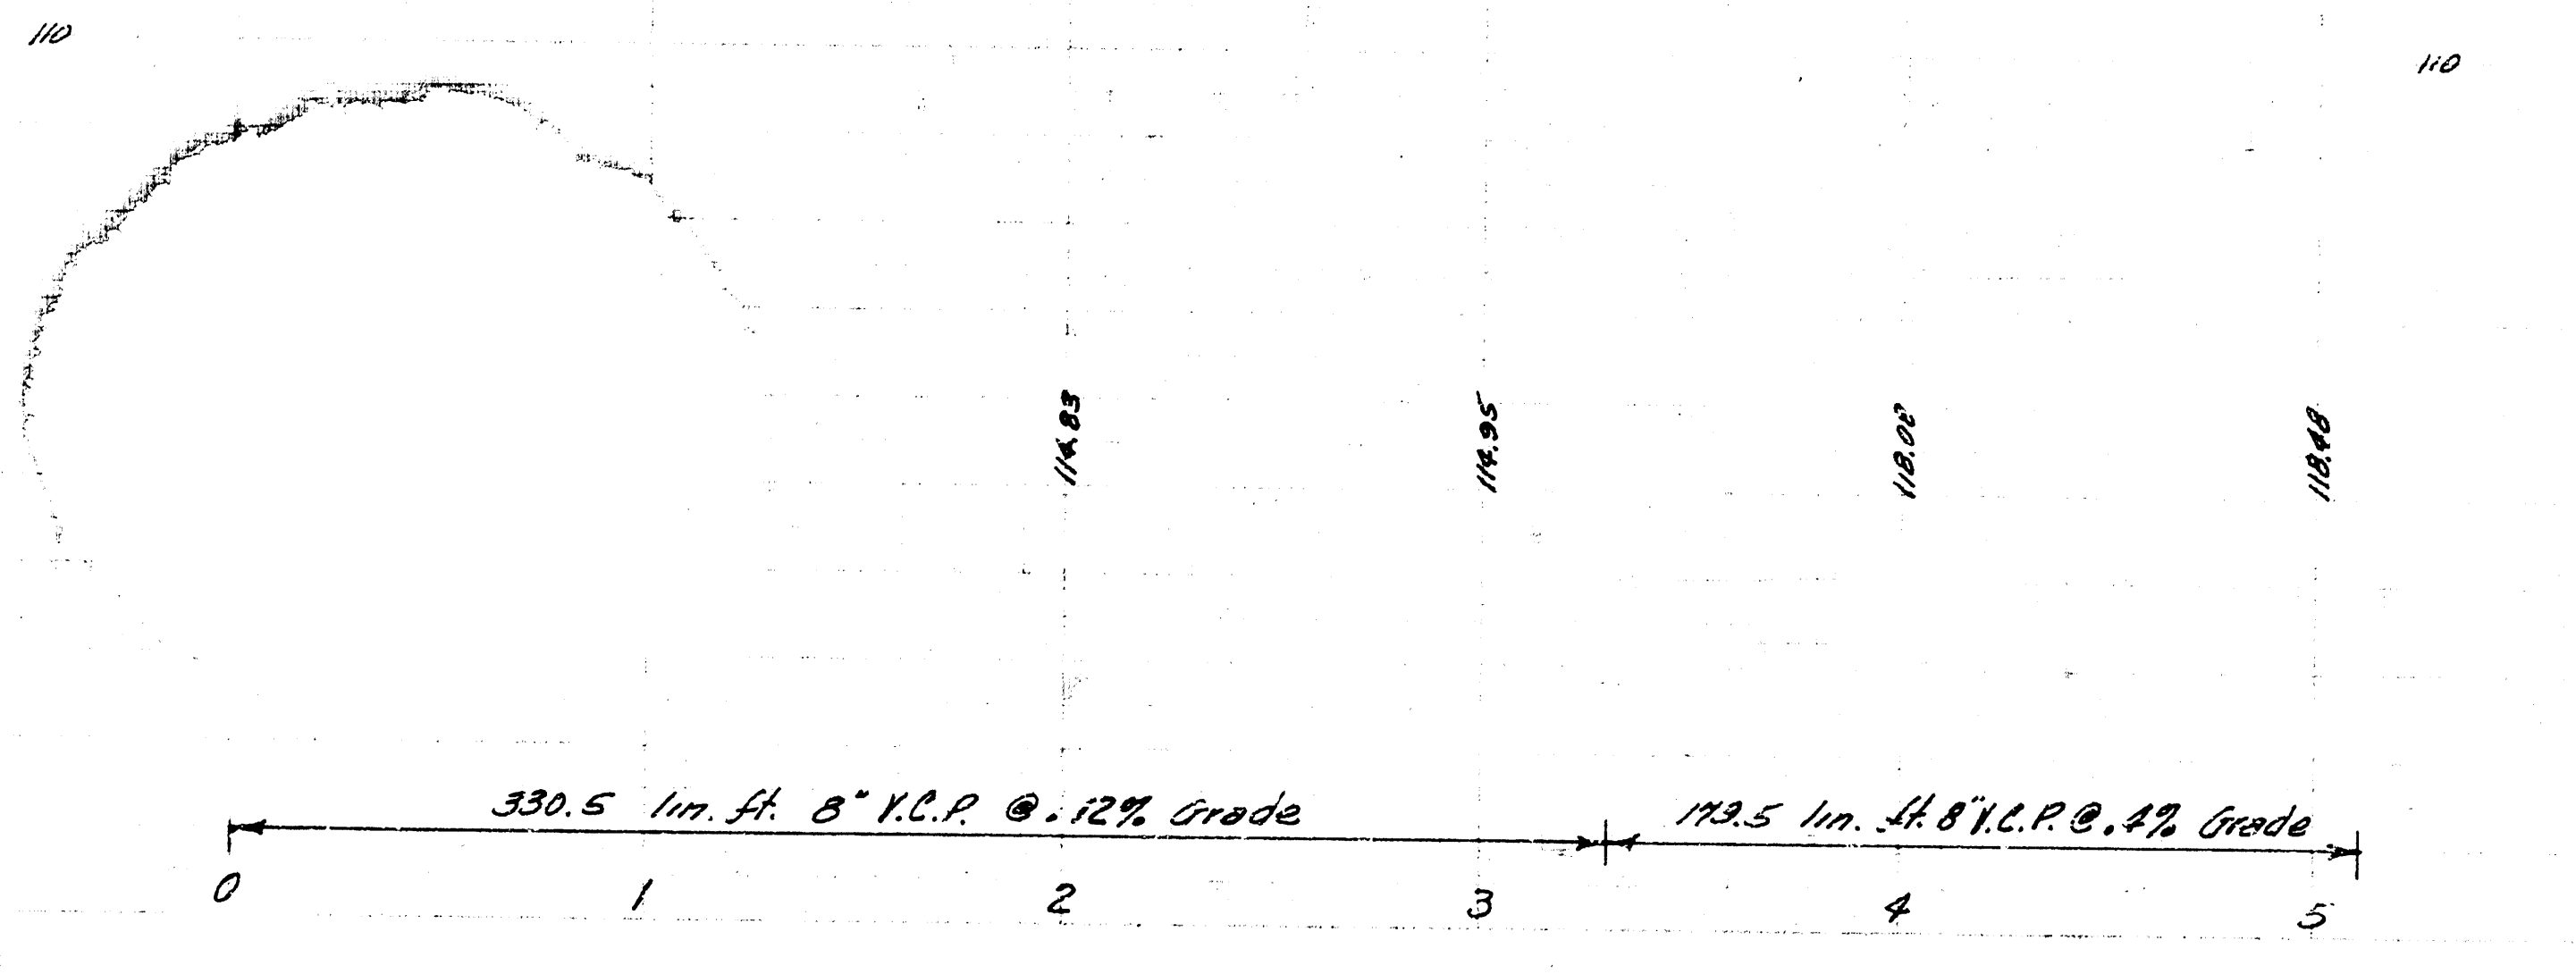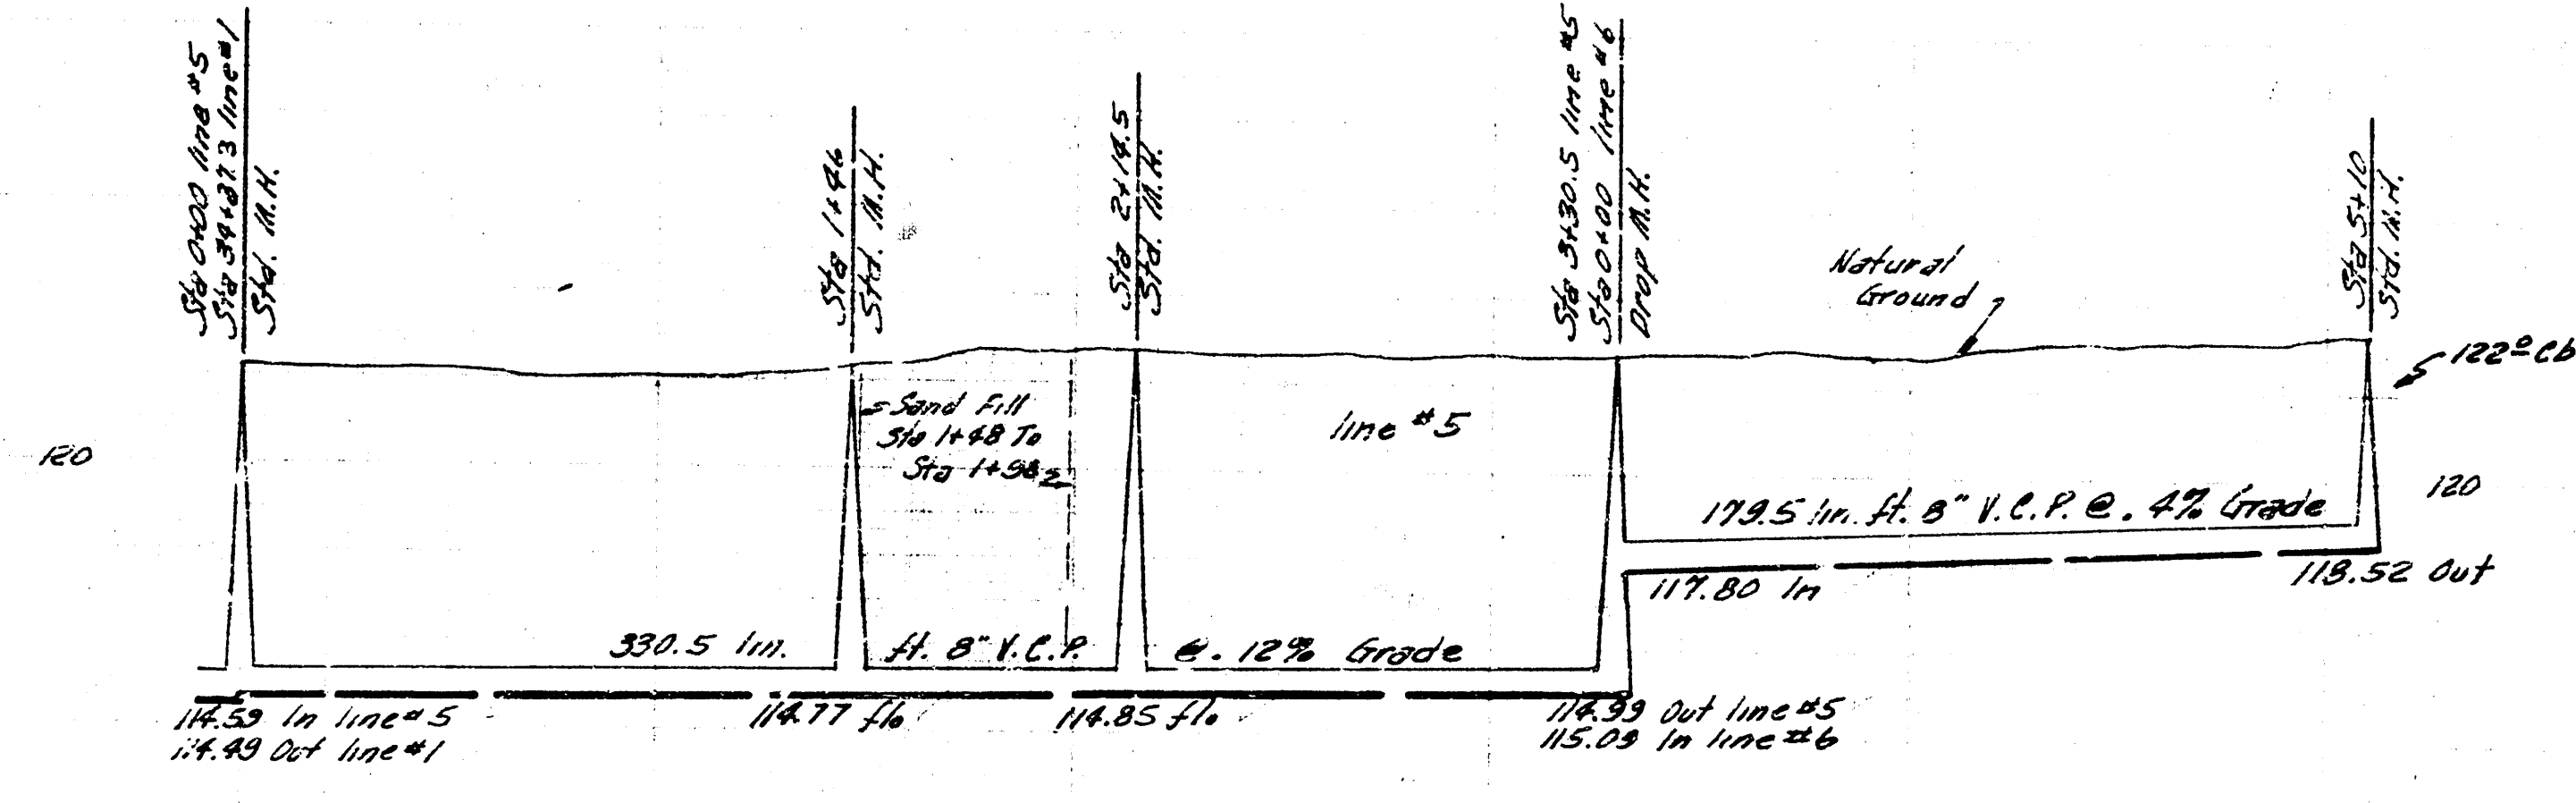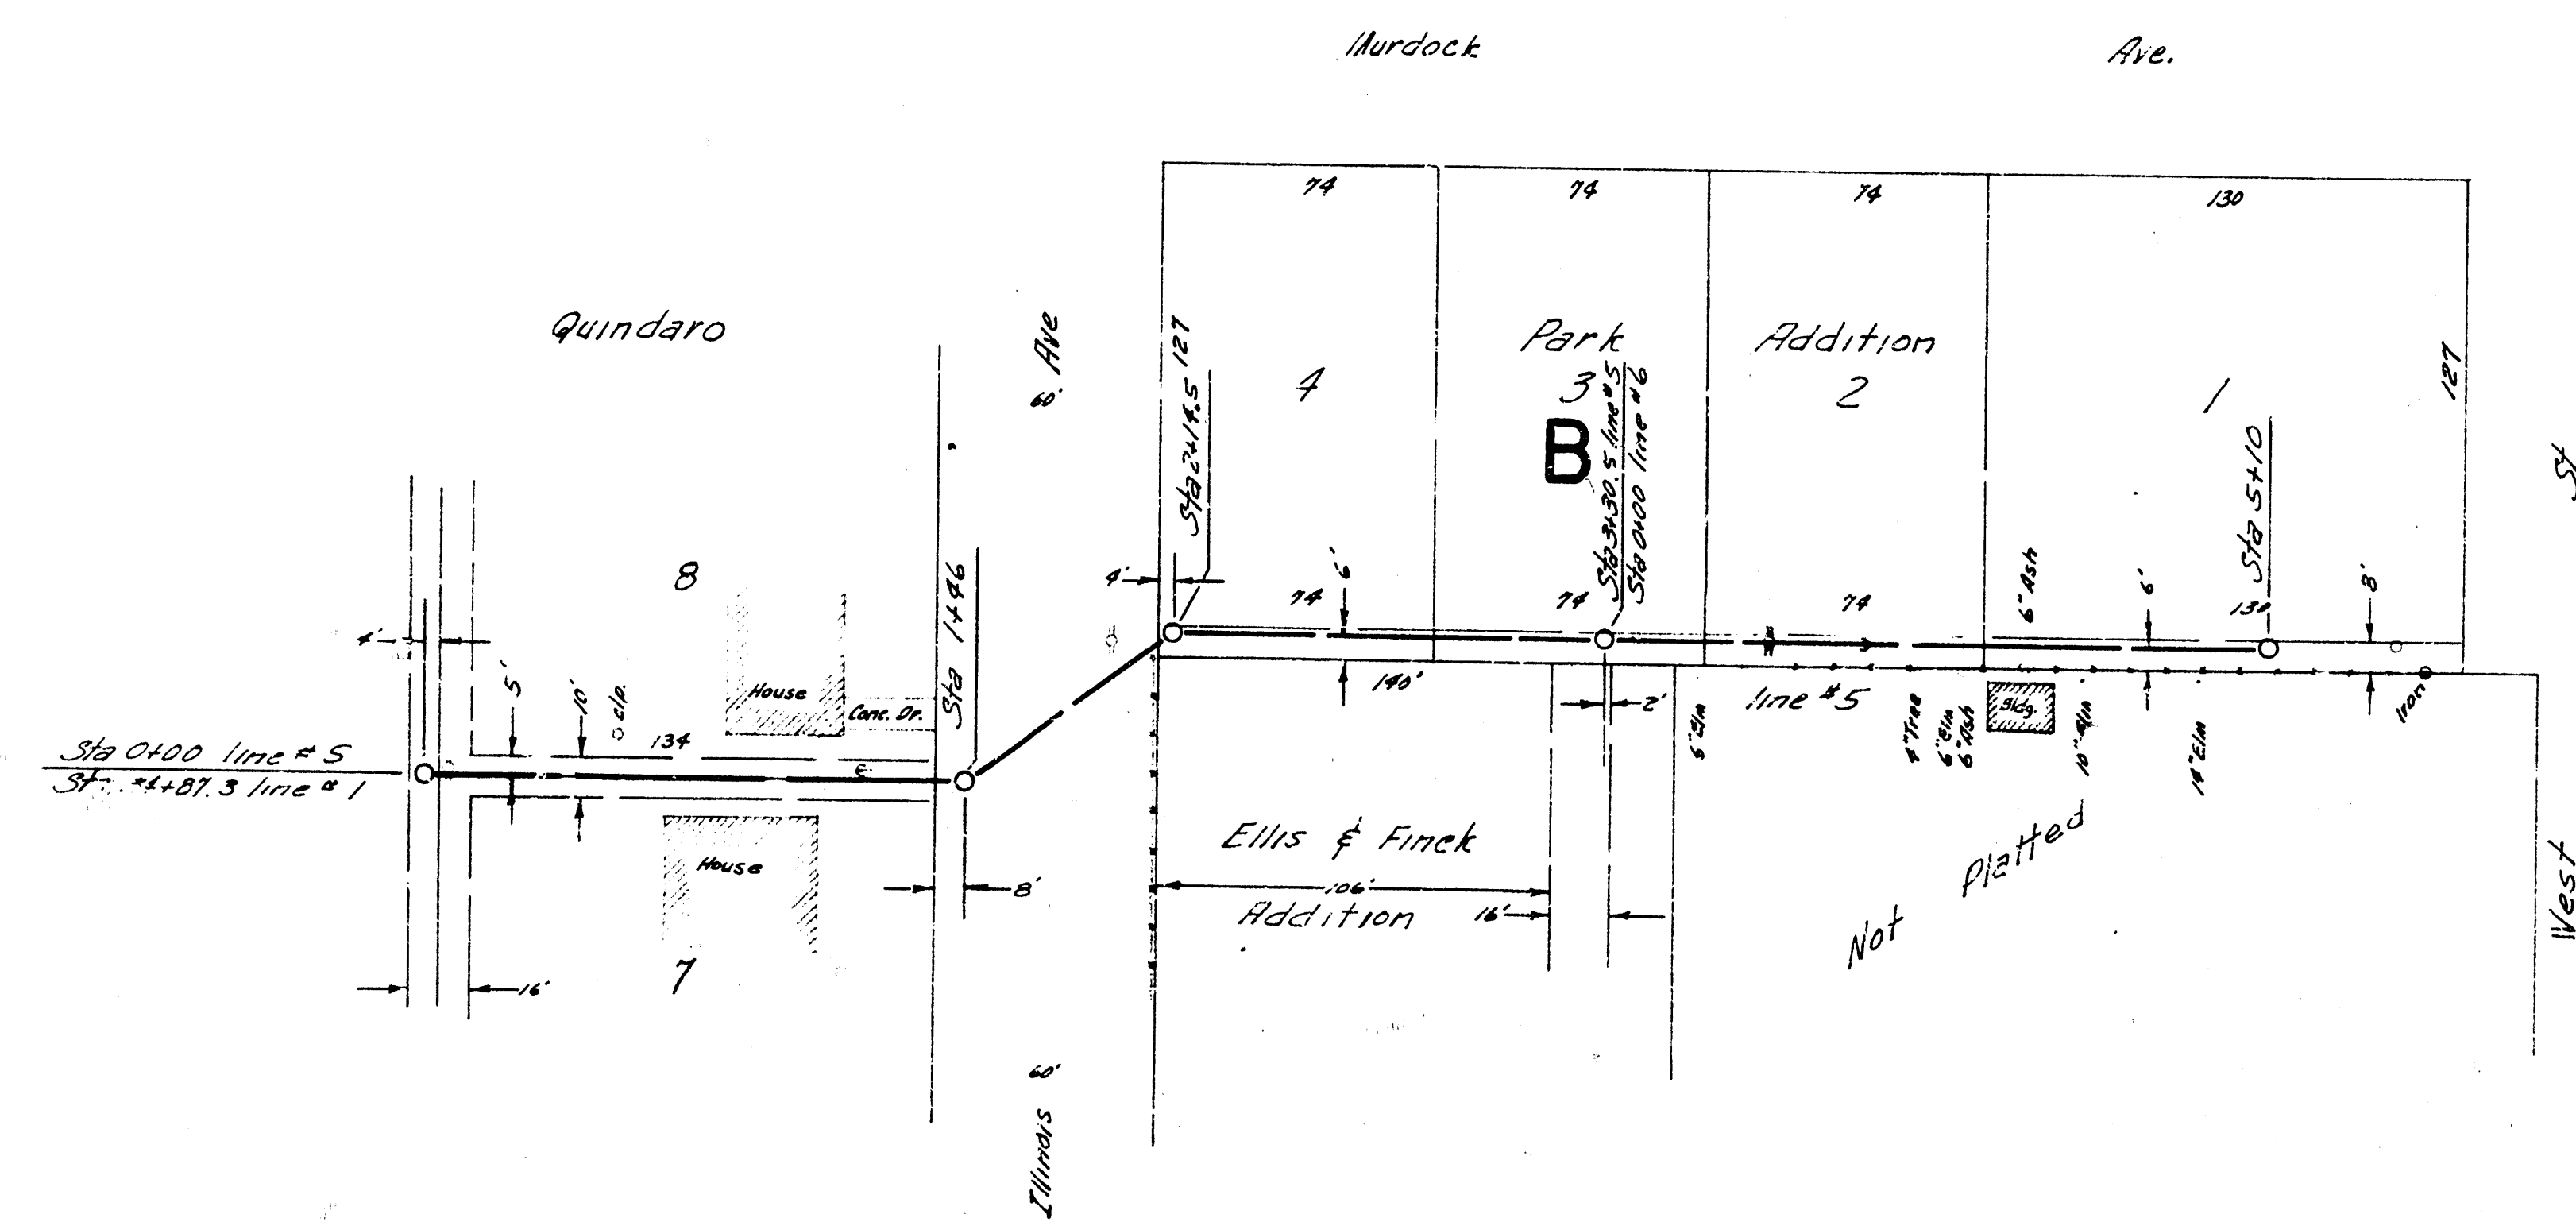

Plan Scale 1"=40'
Profile Scale 1"=4' vertical

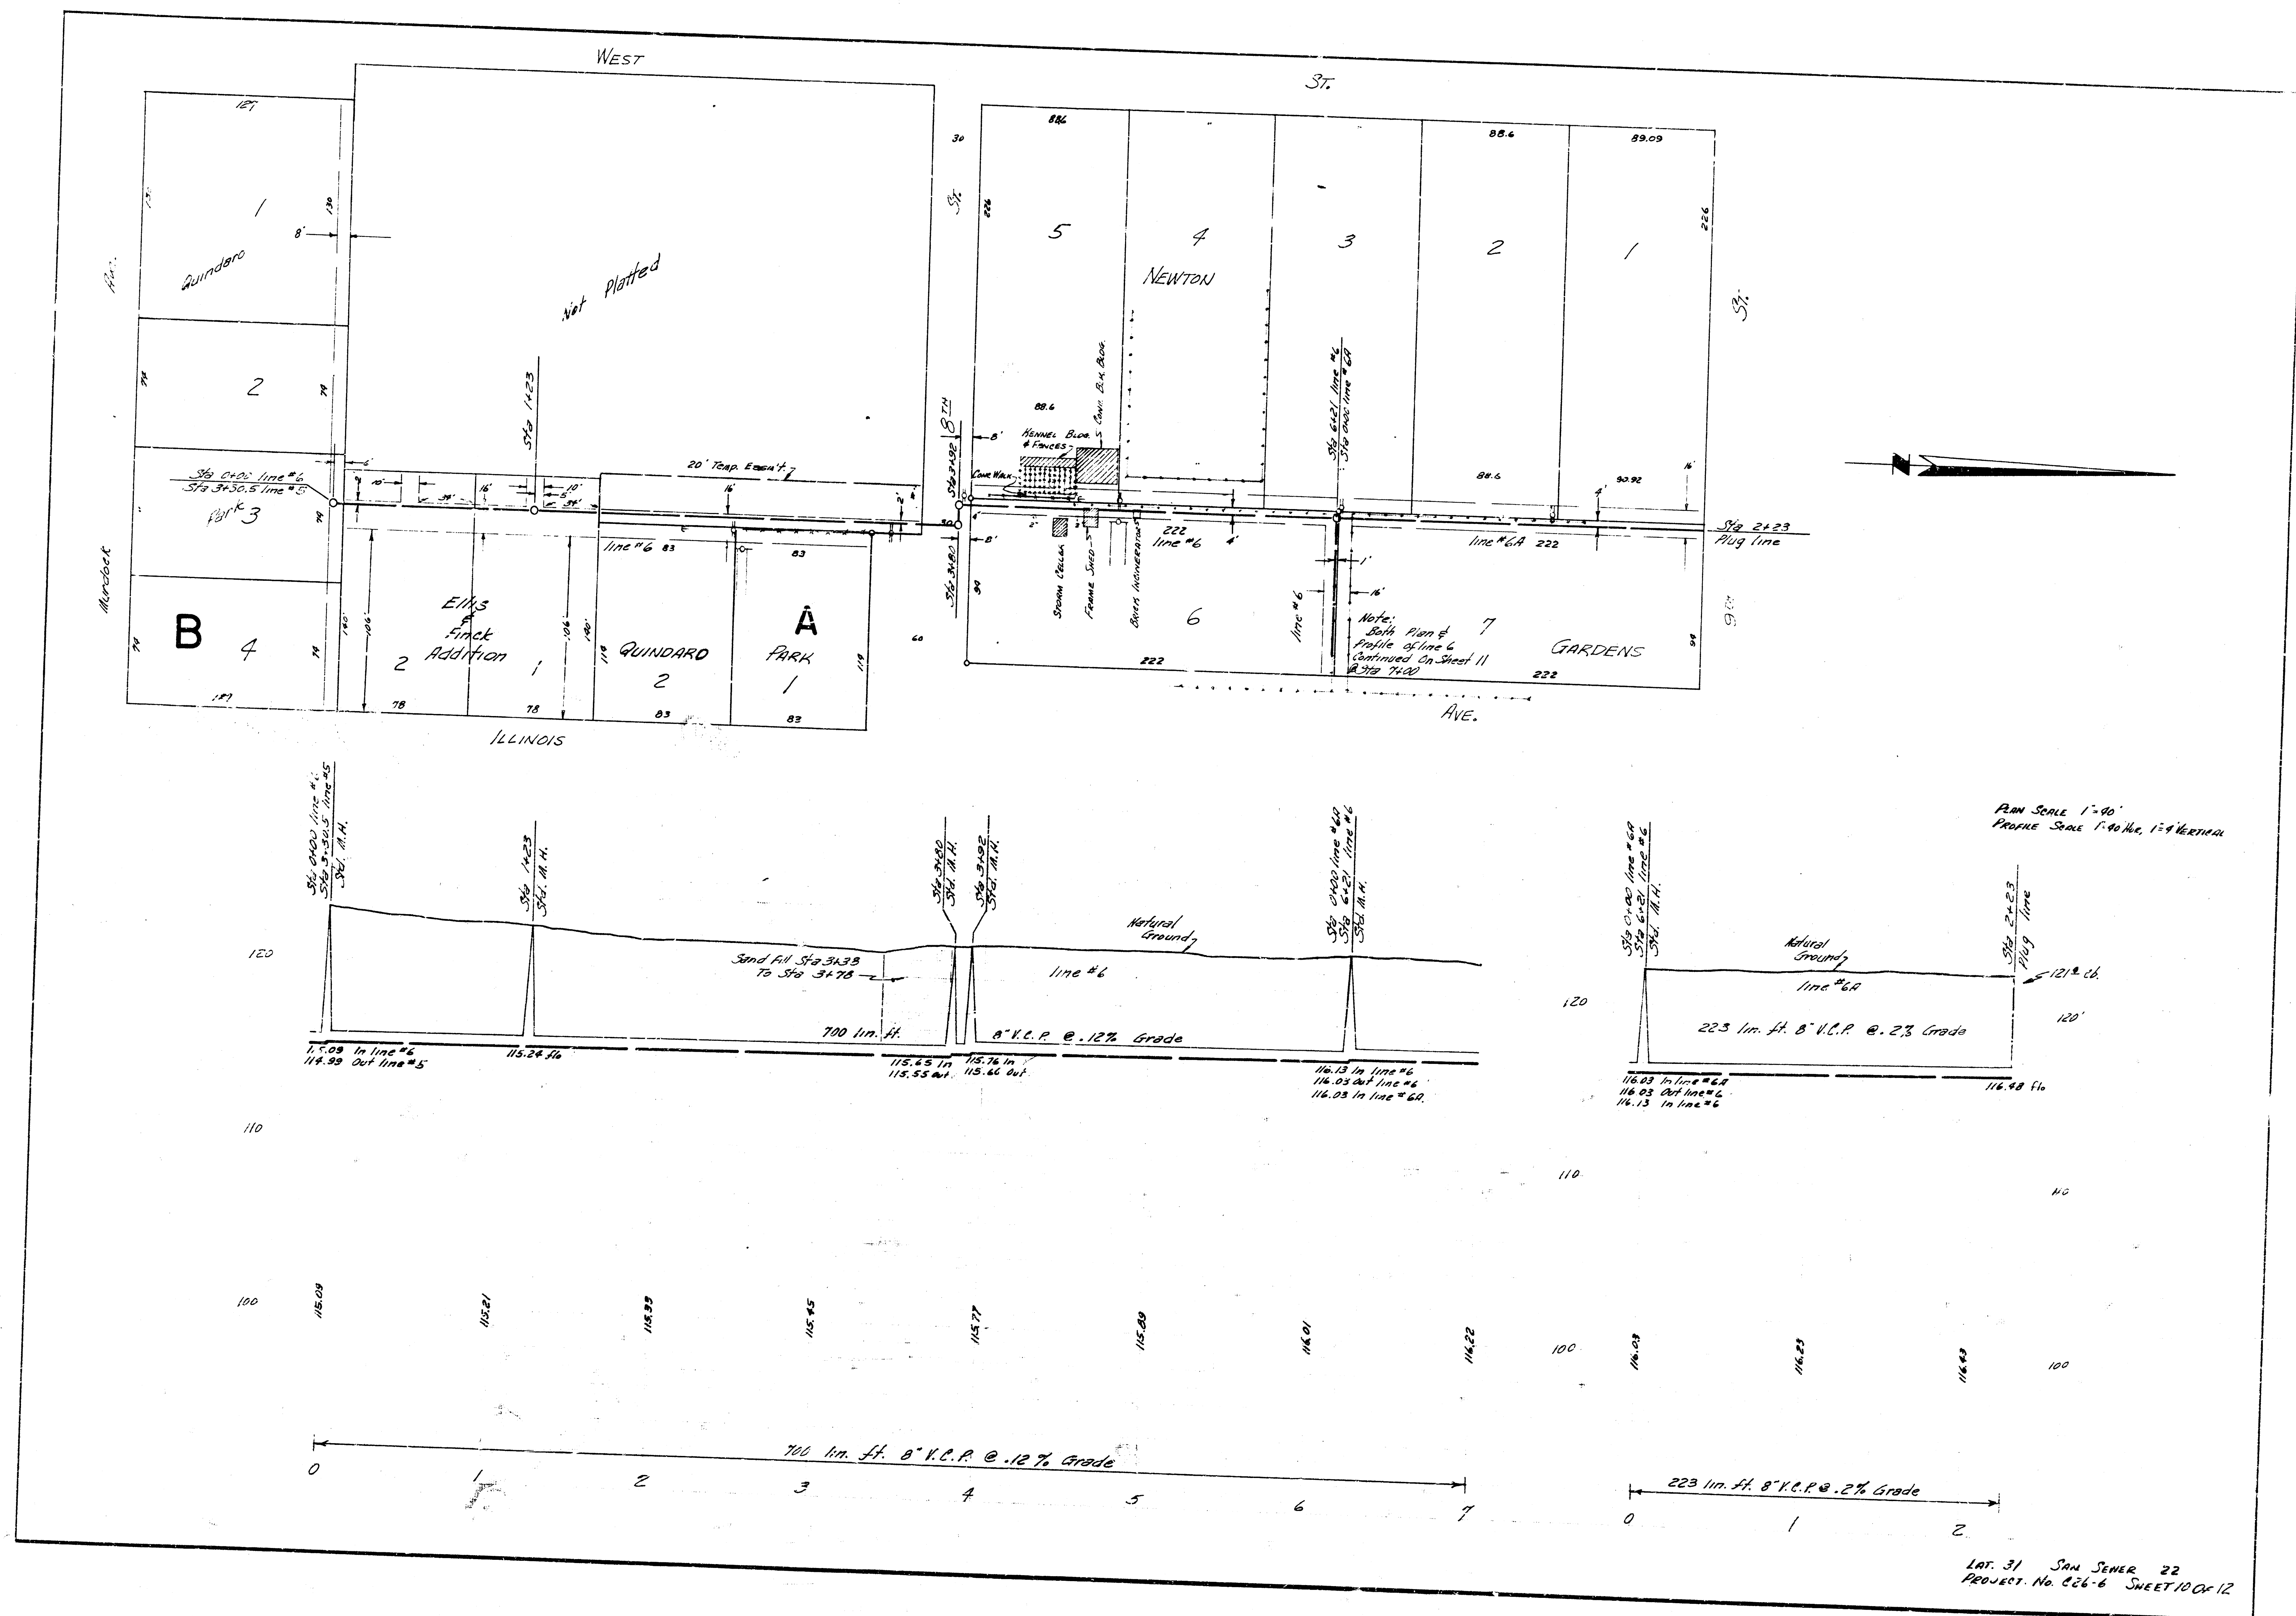

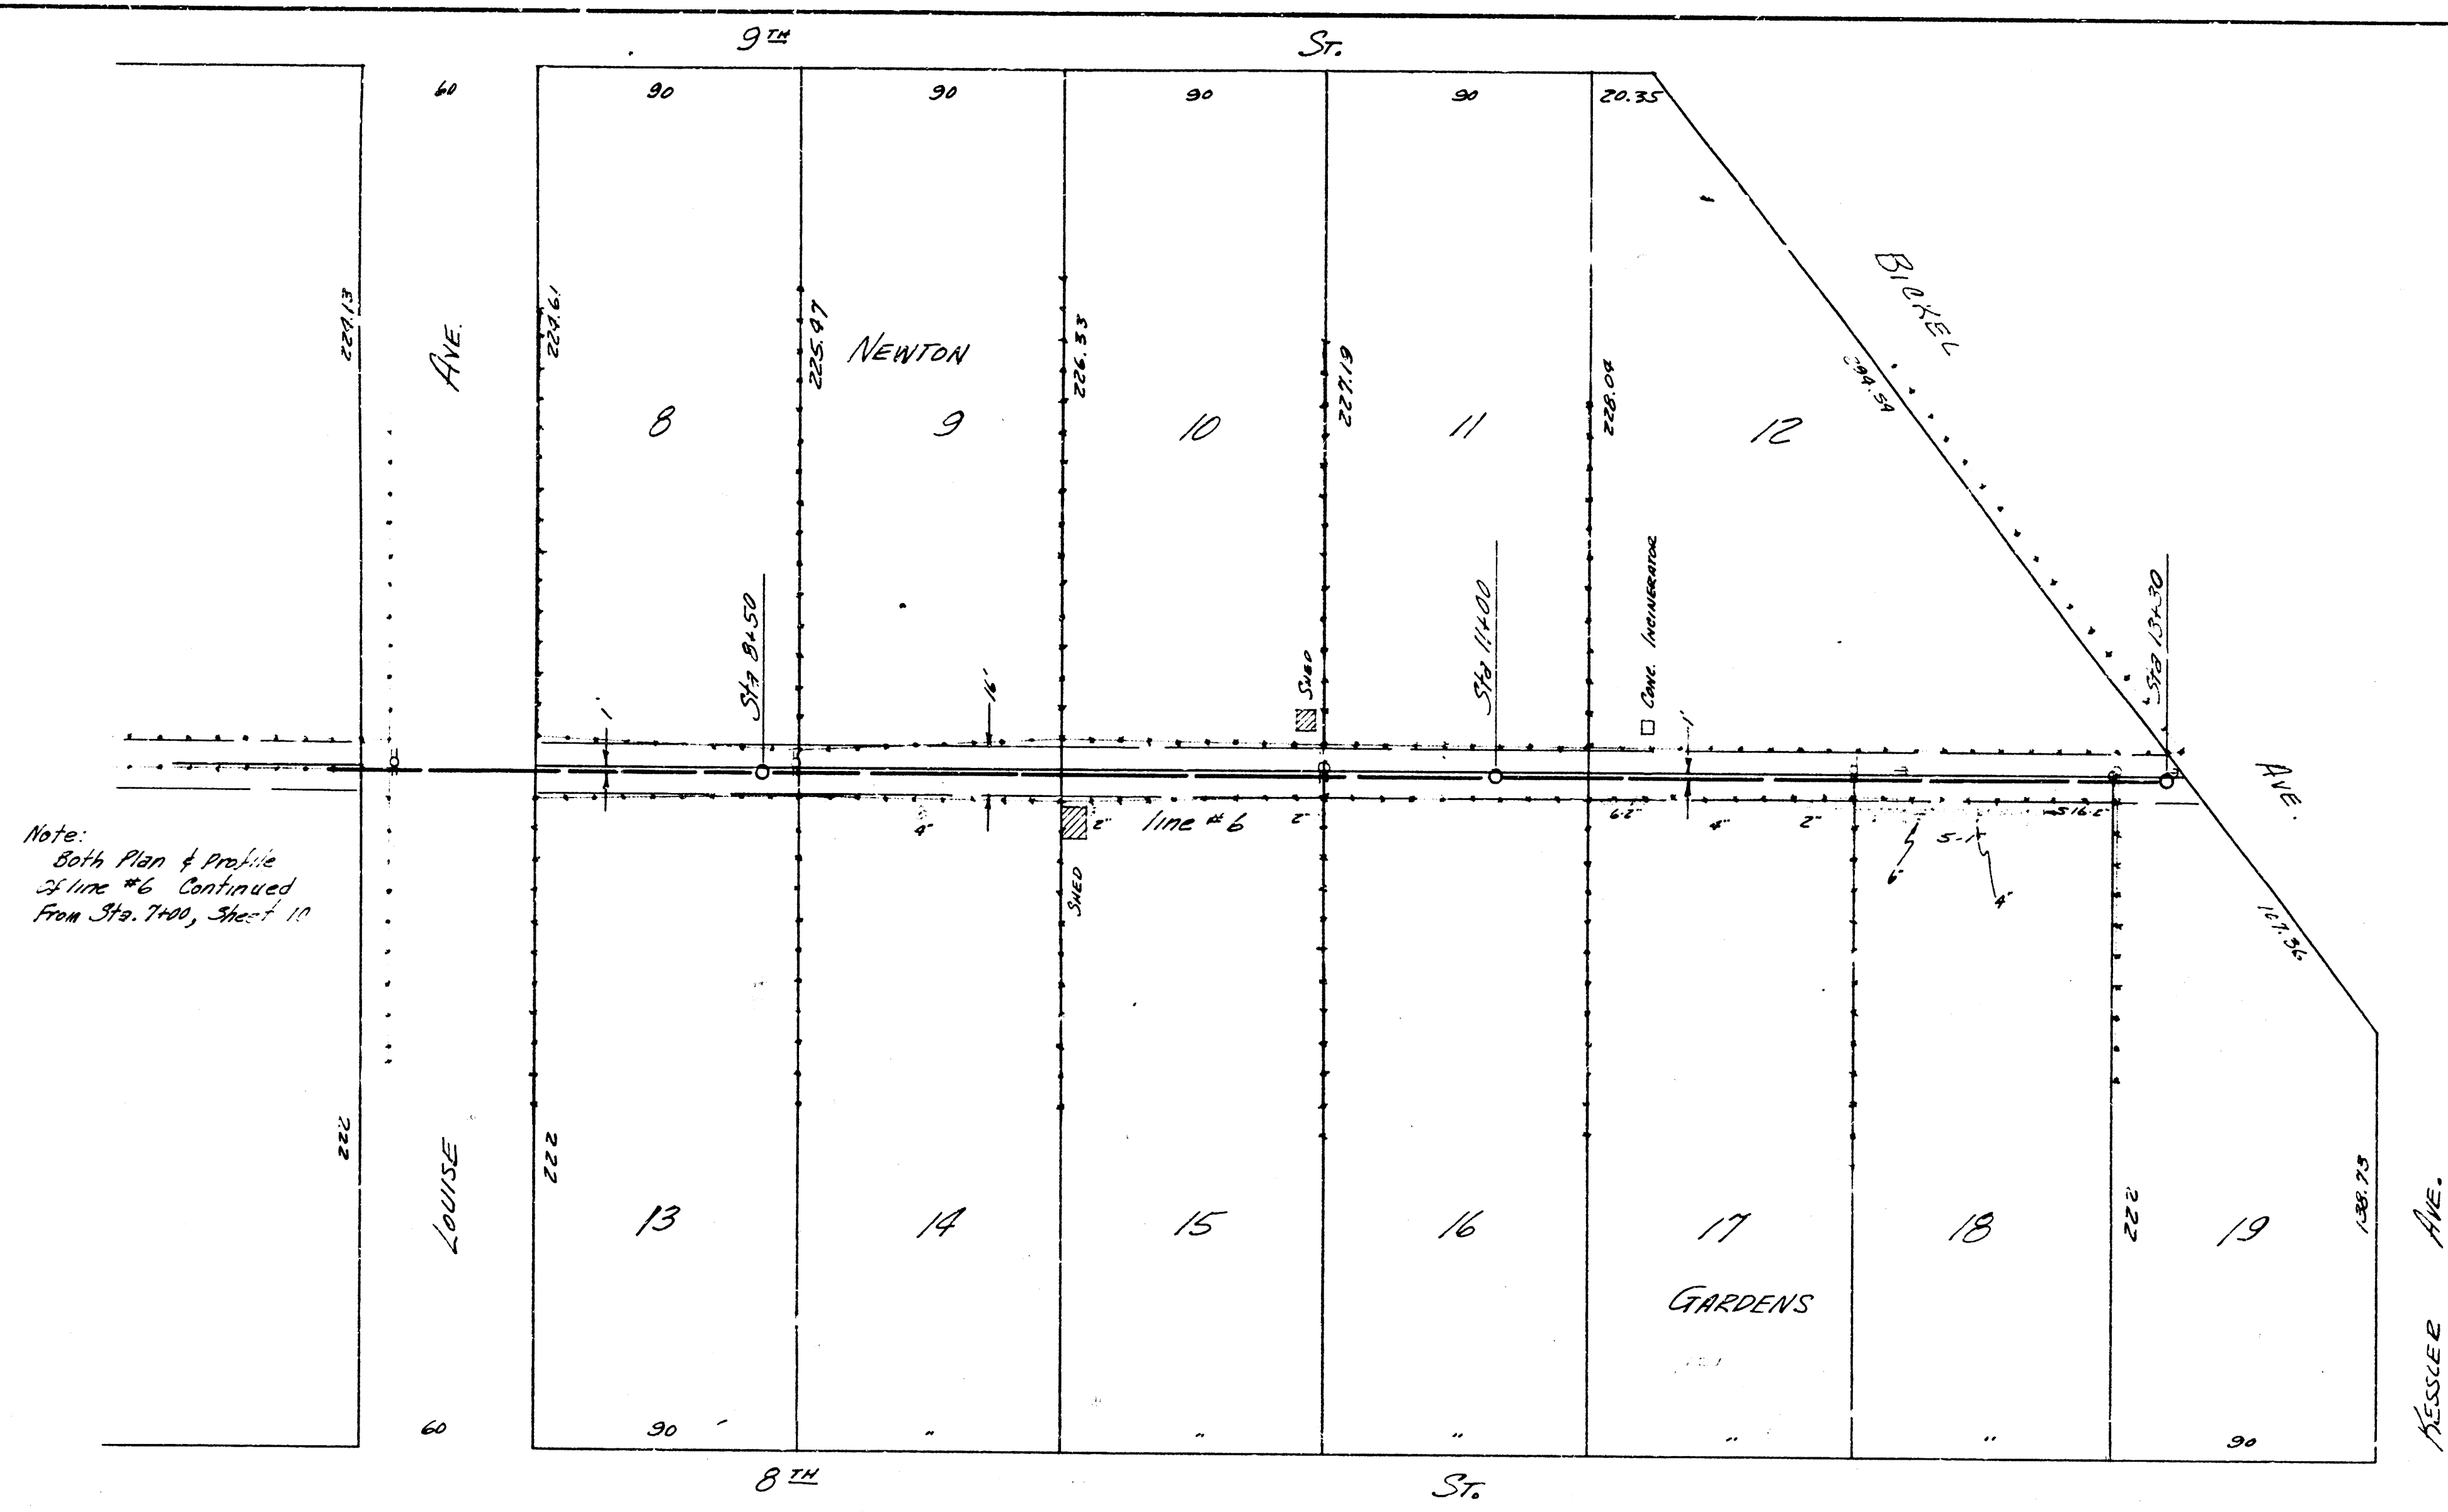

PLAN SCALE 1"=40'
PROFILE SCALE 1"=40' HORIZ. 1"=4' VERTICAL

