


[illegible]

B.M. 92.71 WEST RIM M.H. @ 31ST ST. SO. 125' E. OF E.L. LOUIS 8TH ADDN.
B.M. 94.37 X ON S.E. COR. STEP TO SPORTSMAN'S CLUB N.W. COR. 31ST & LAWRENCE

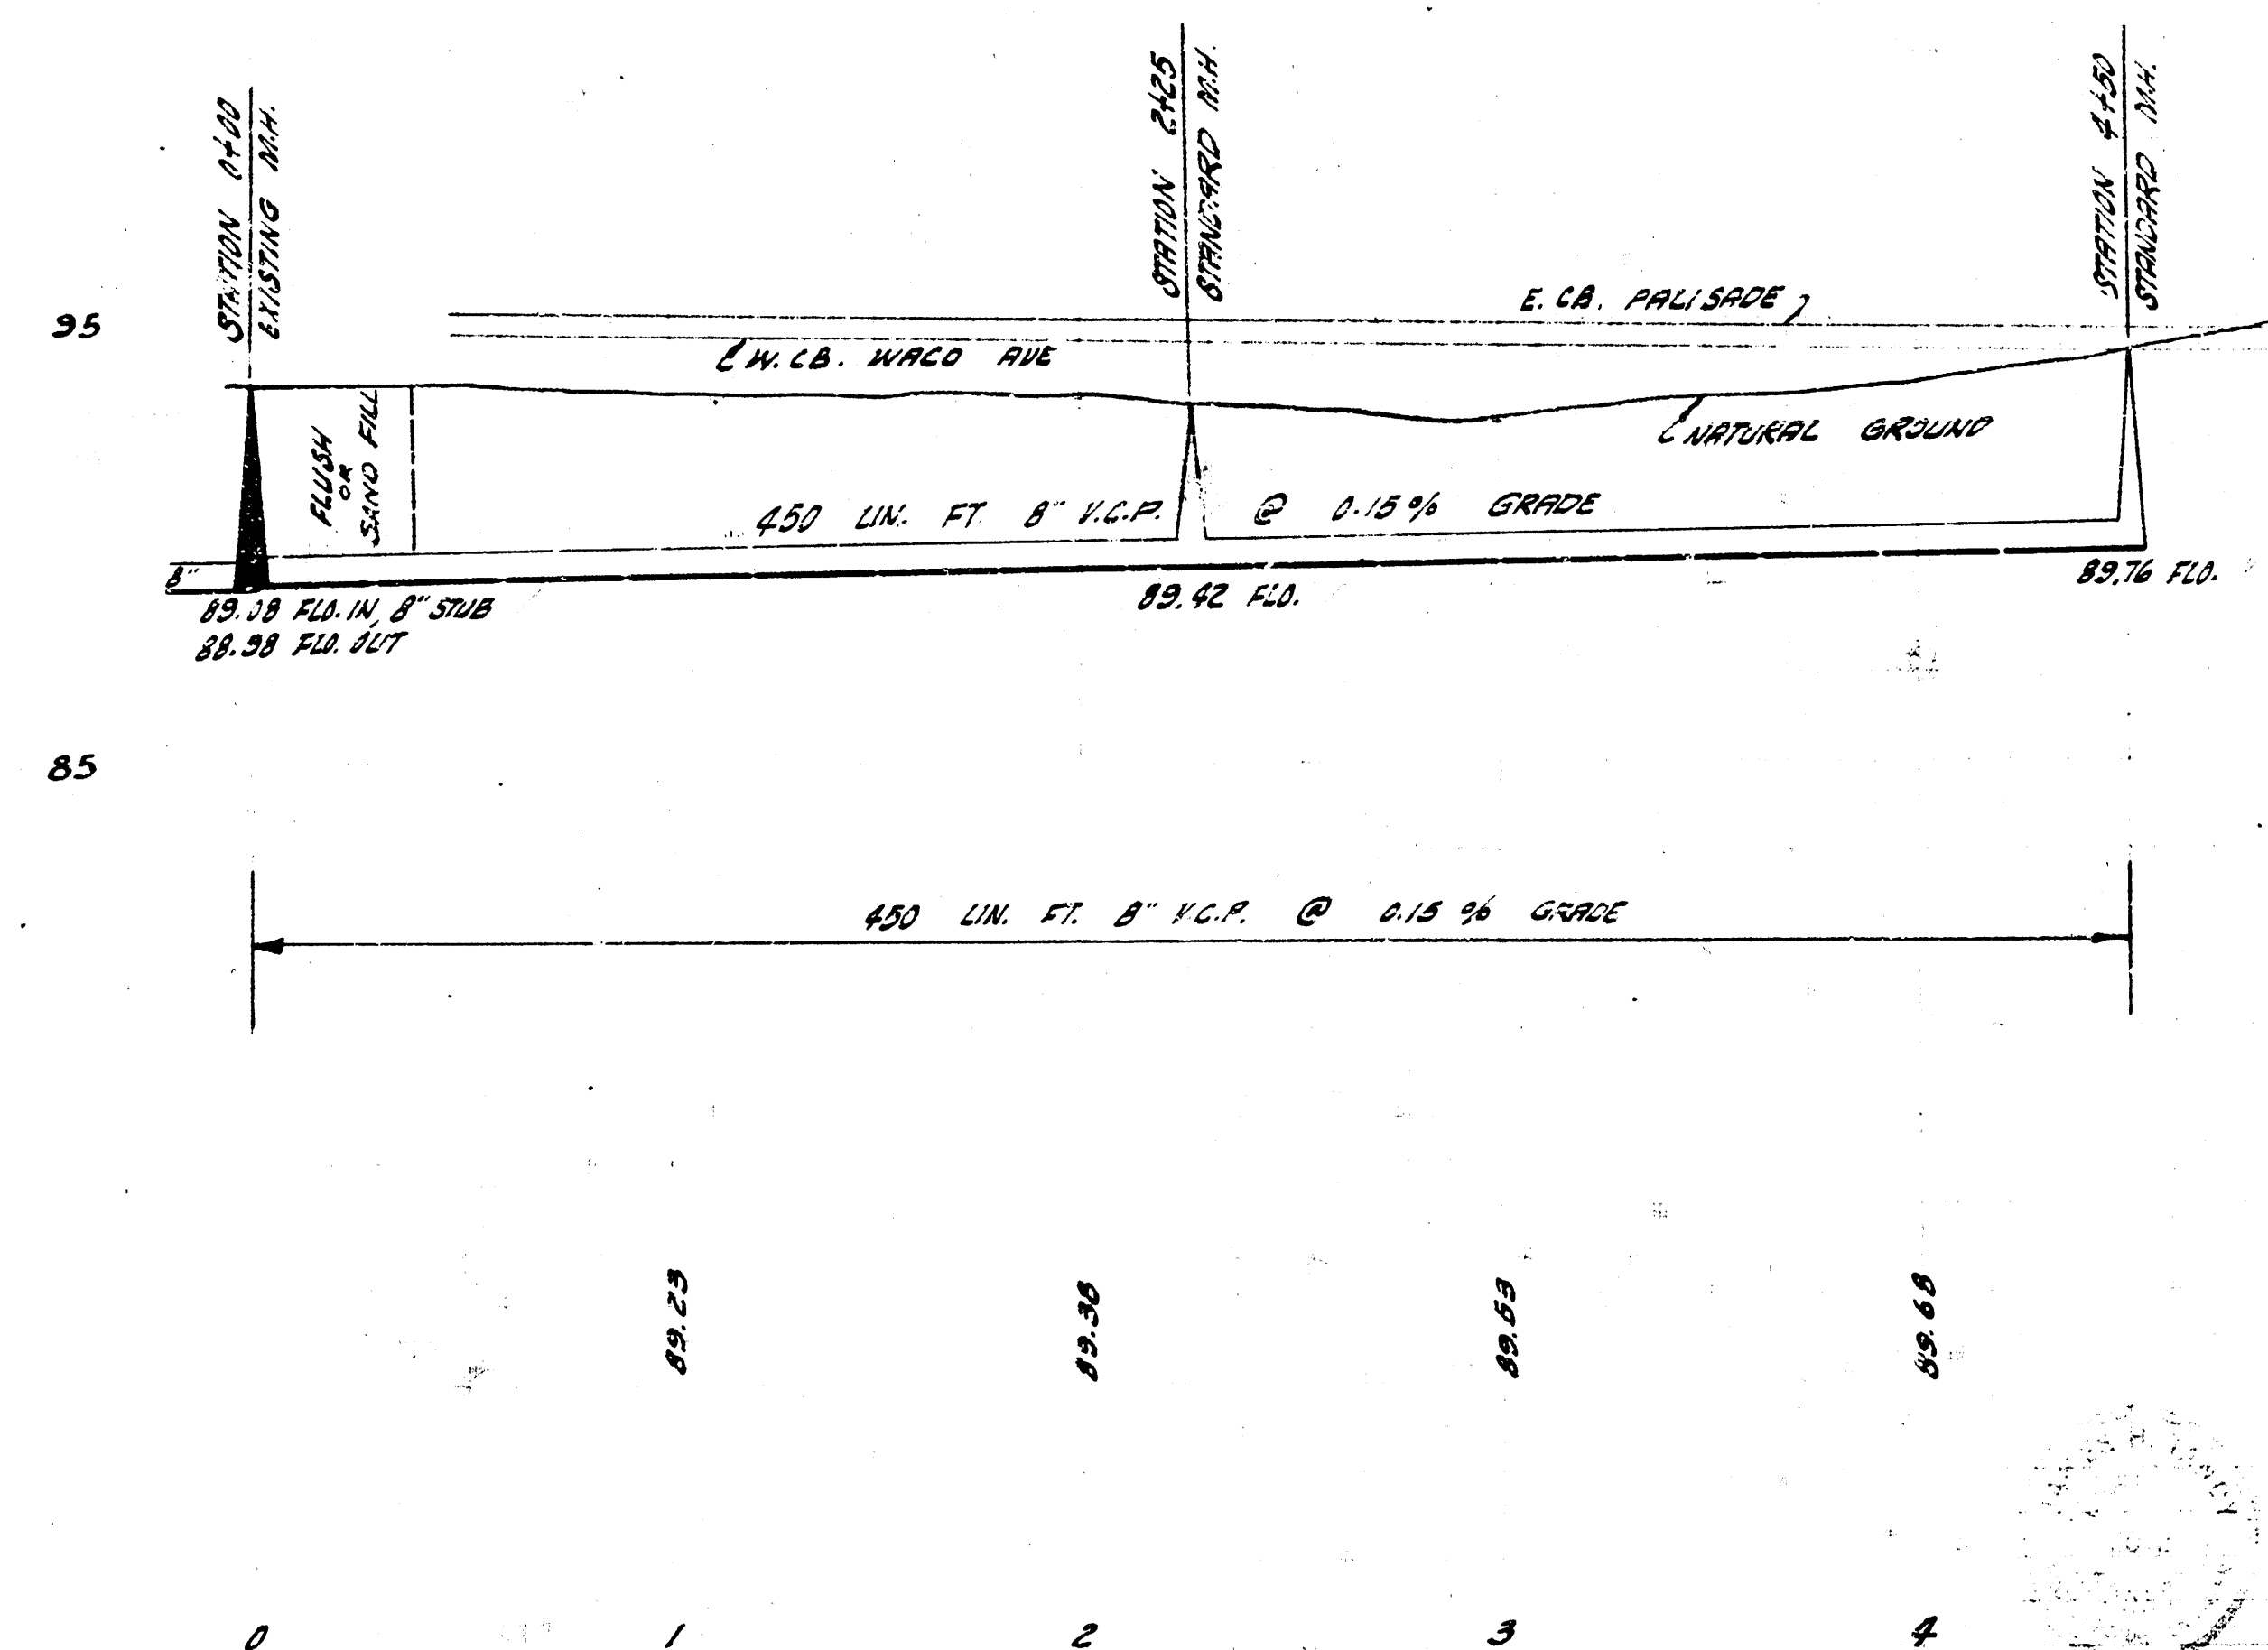

LATERAL 40 SAN. SEWER 22
CITY OF WICHITA, KANSAS
B. E. SMITH, CITY ENGINEER
PROD. NO. C 28-12 DATE Mch 1959