



SURVEY BY J. HANSON, M.E. 14 ST.
 CORNER CHANGED BY


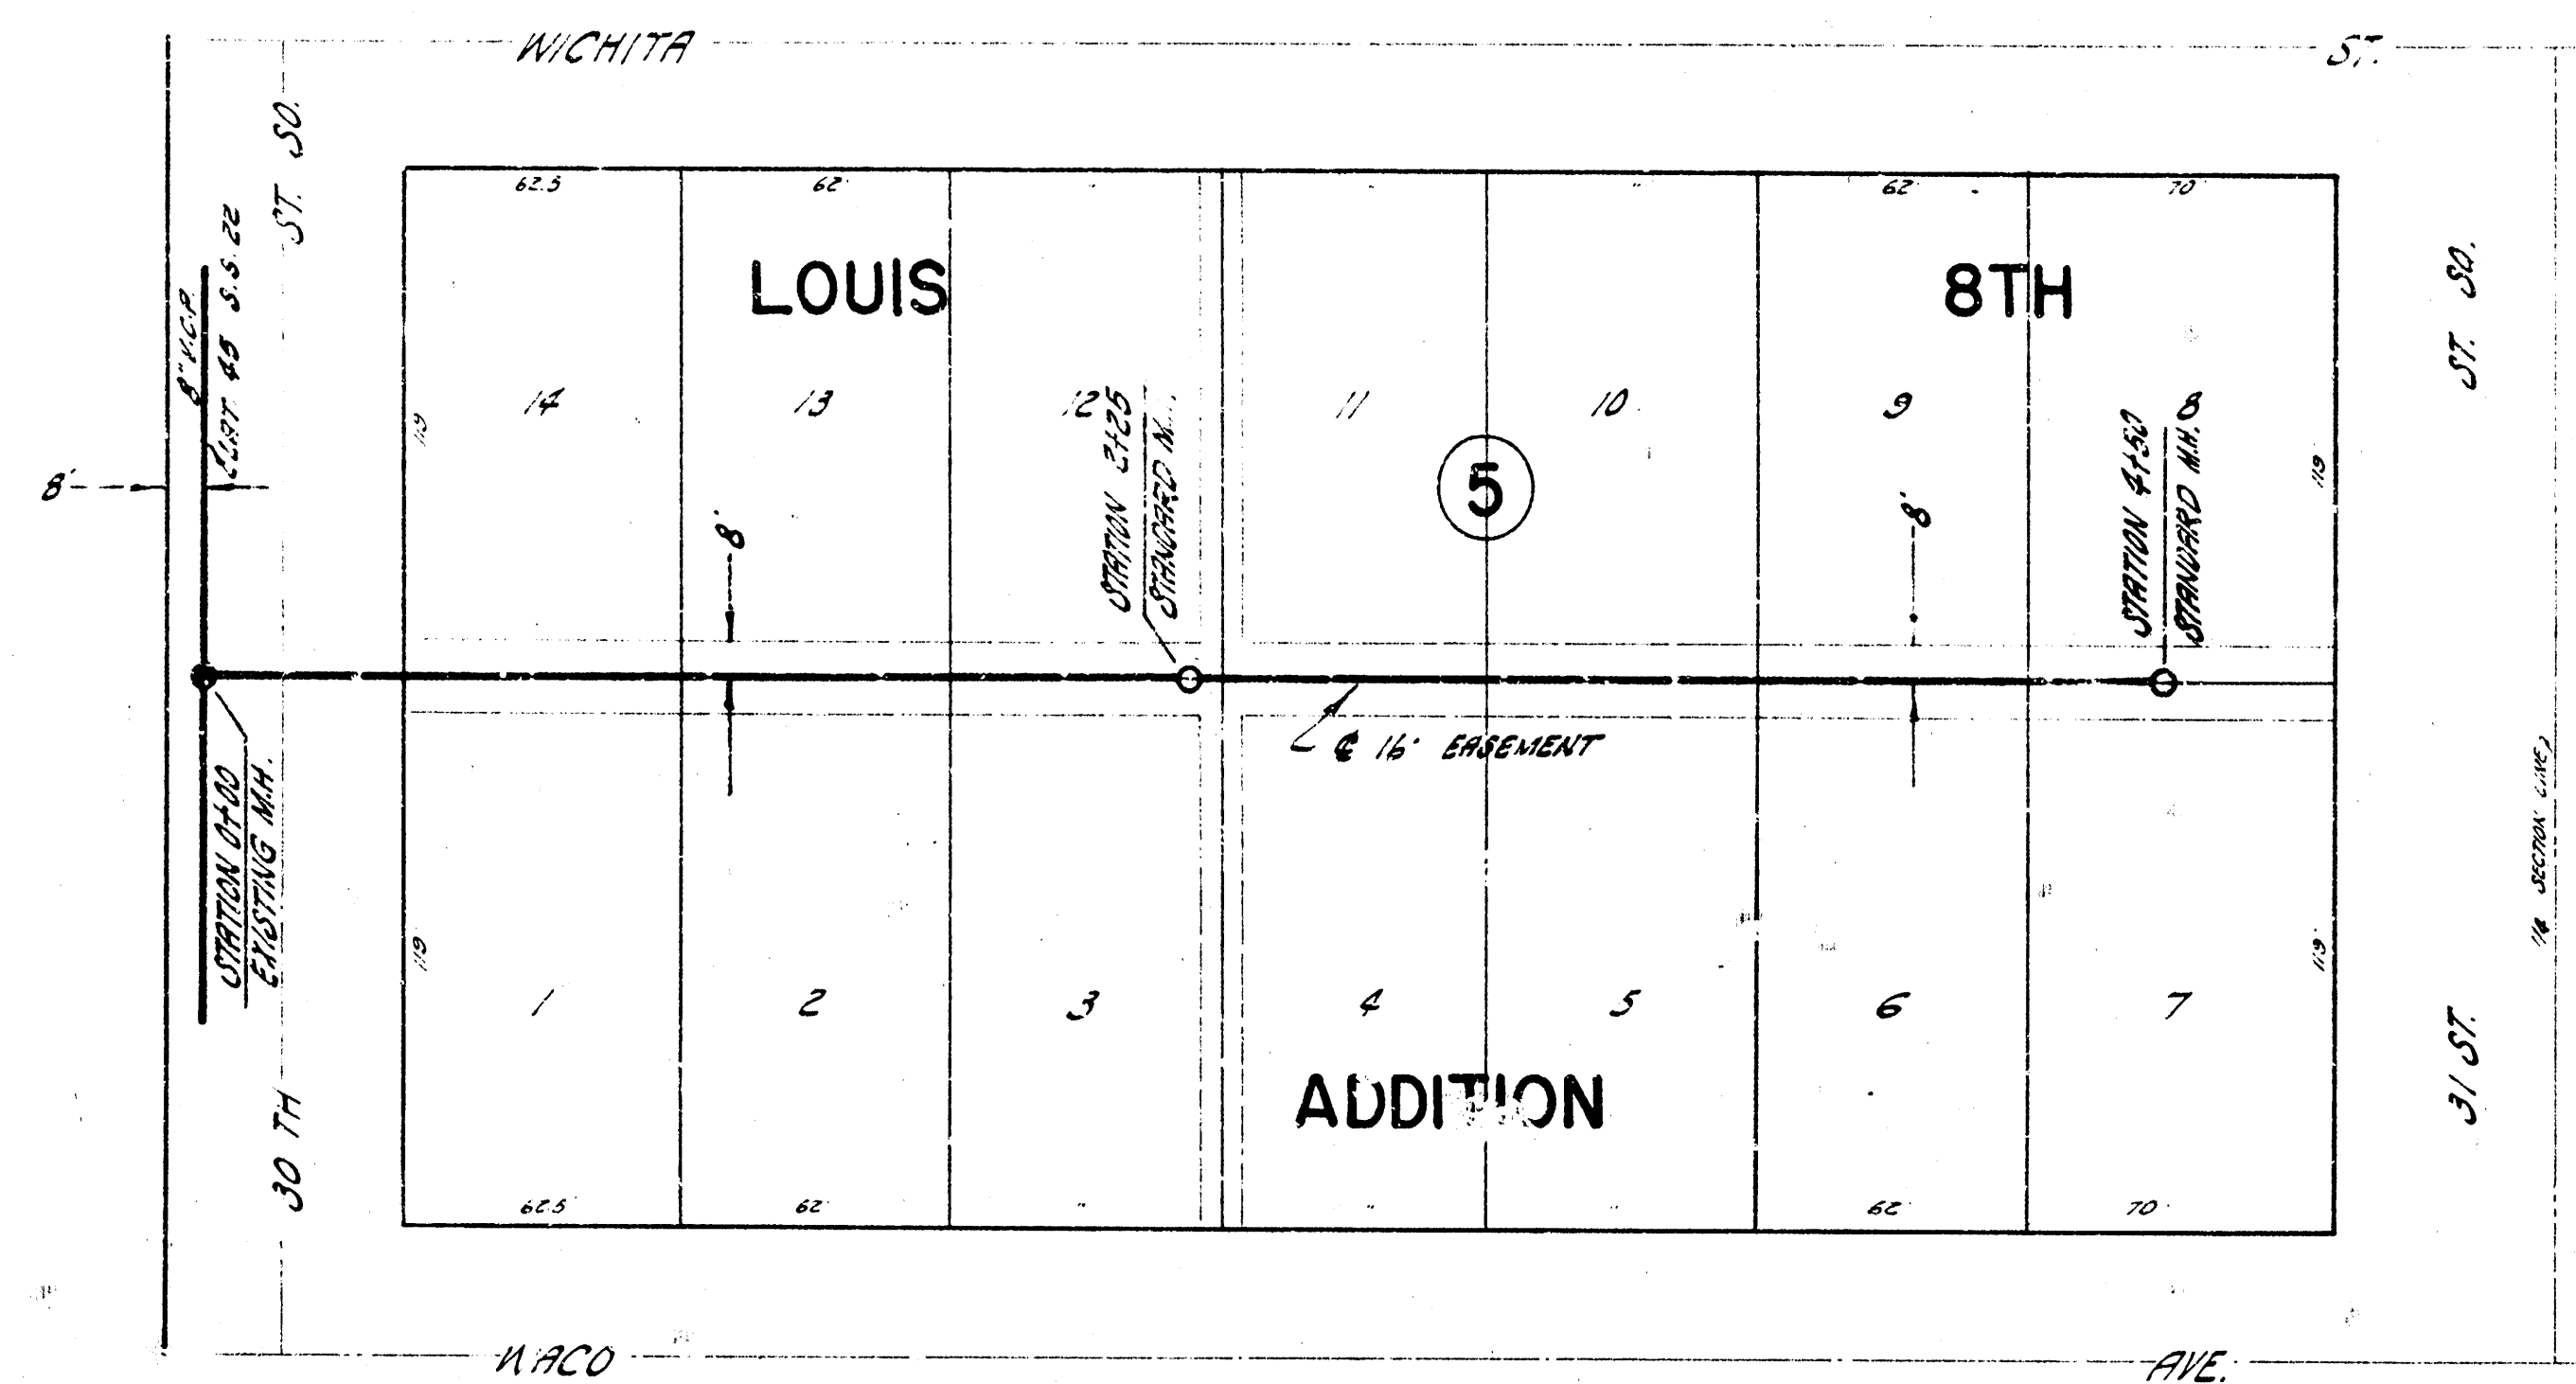


PLAN SCALE 1"=40'
 PROFILE SCALE 1"=40' HORIZ. 1"=10' VERT.

B.M. 32.71 NEUT. RIM M.H. @ 31 ST. ST. SO. 125' E. OF EL. OF LOUIS 8TH ADDN.
 B.M. 34.37 "X" IN S.E. COR. STEP TO SPARTAN'S CLUB M.H. COR. 31 ST. & LAWRENCE

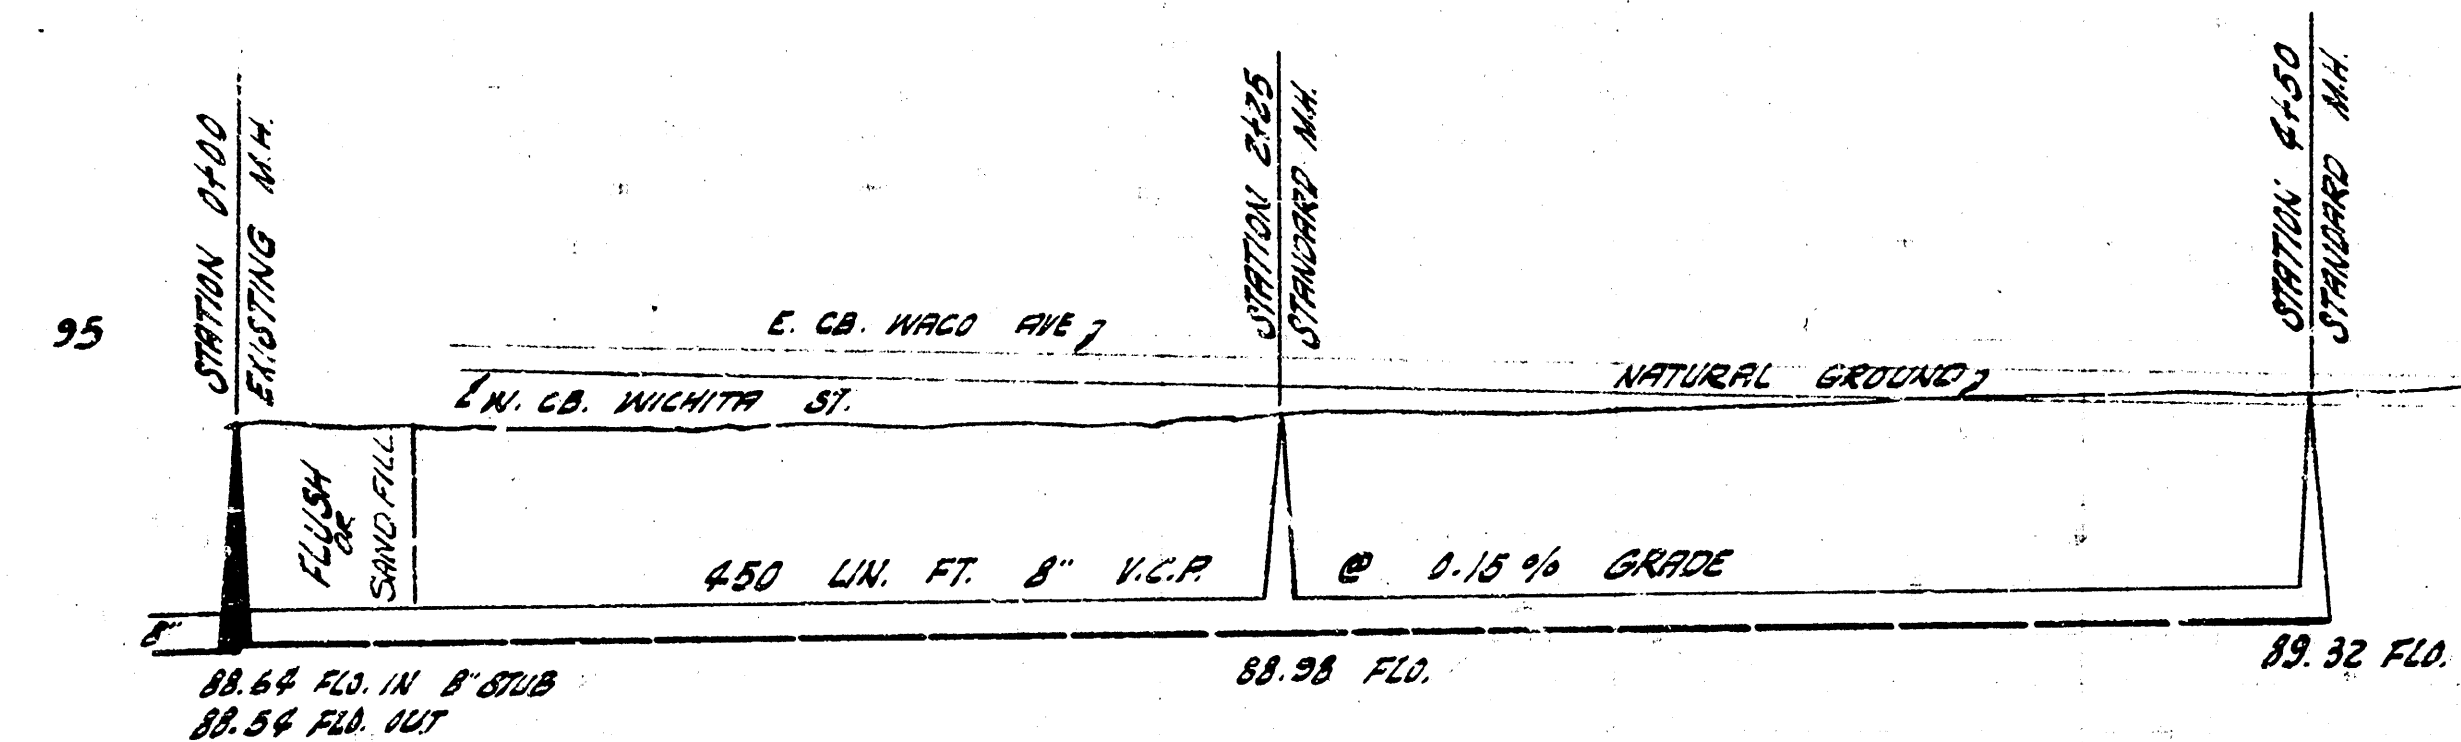

85

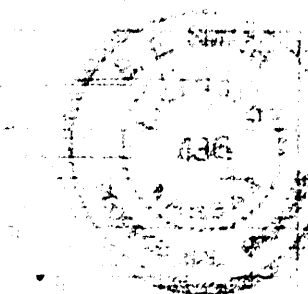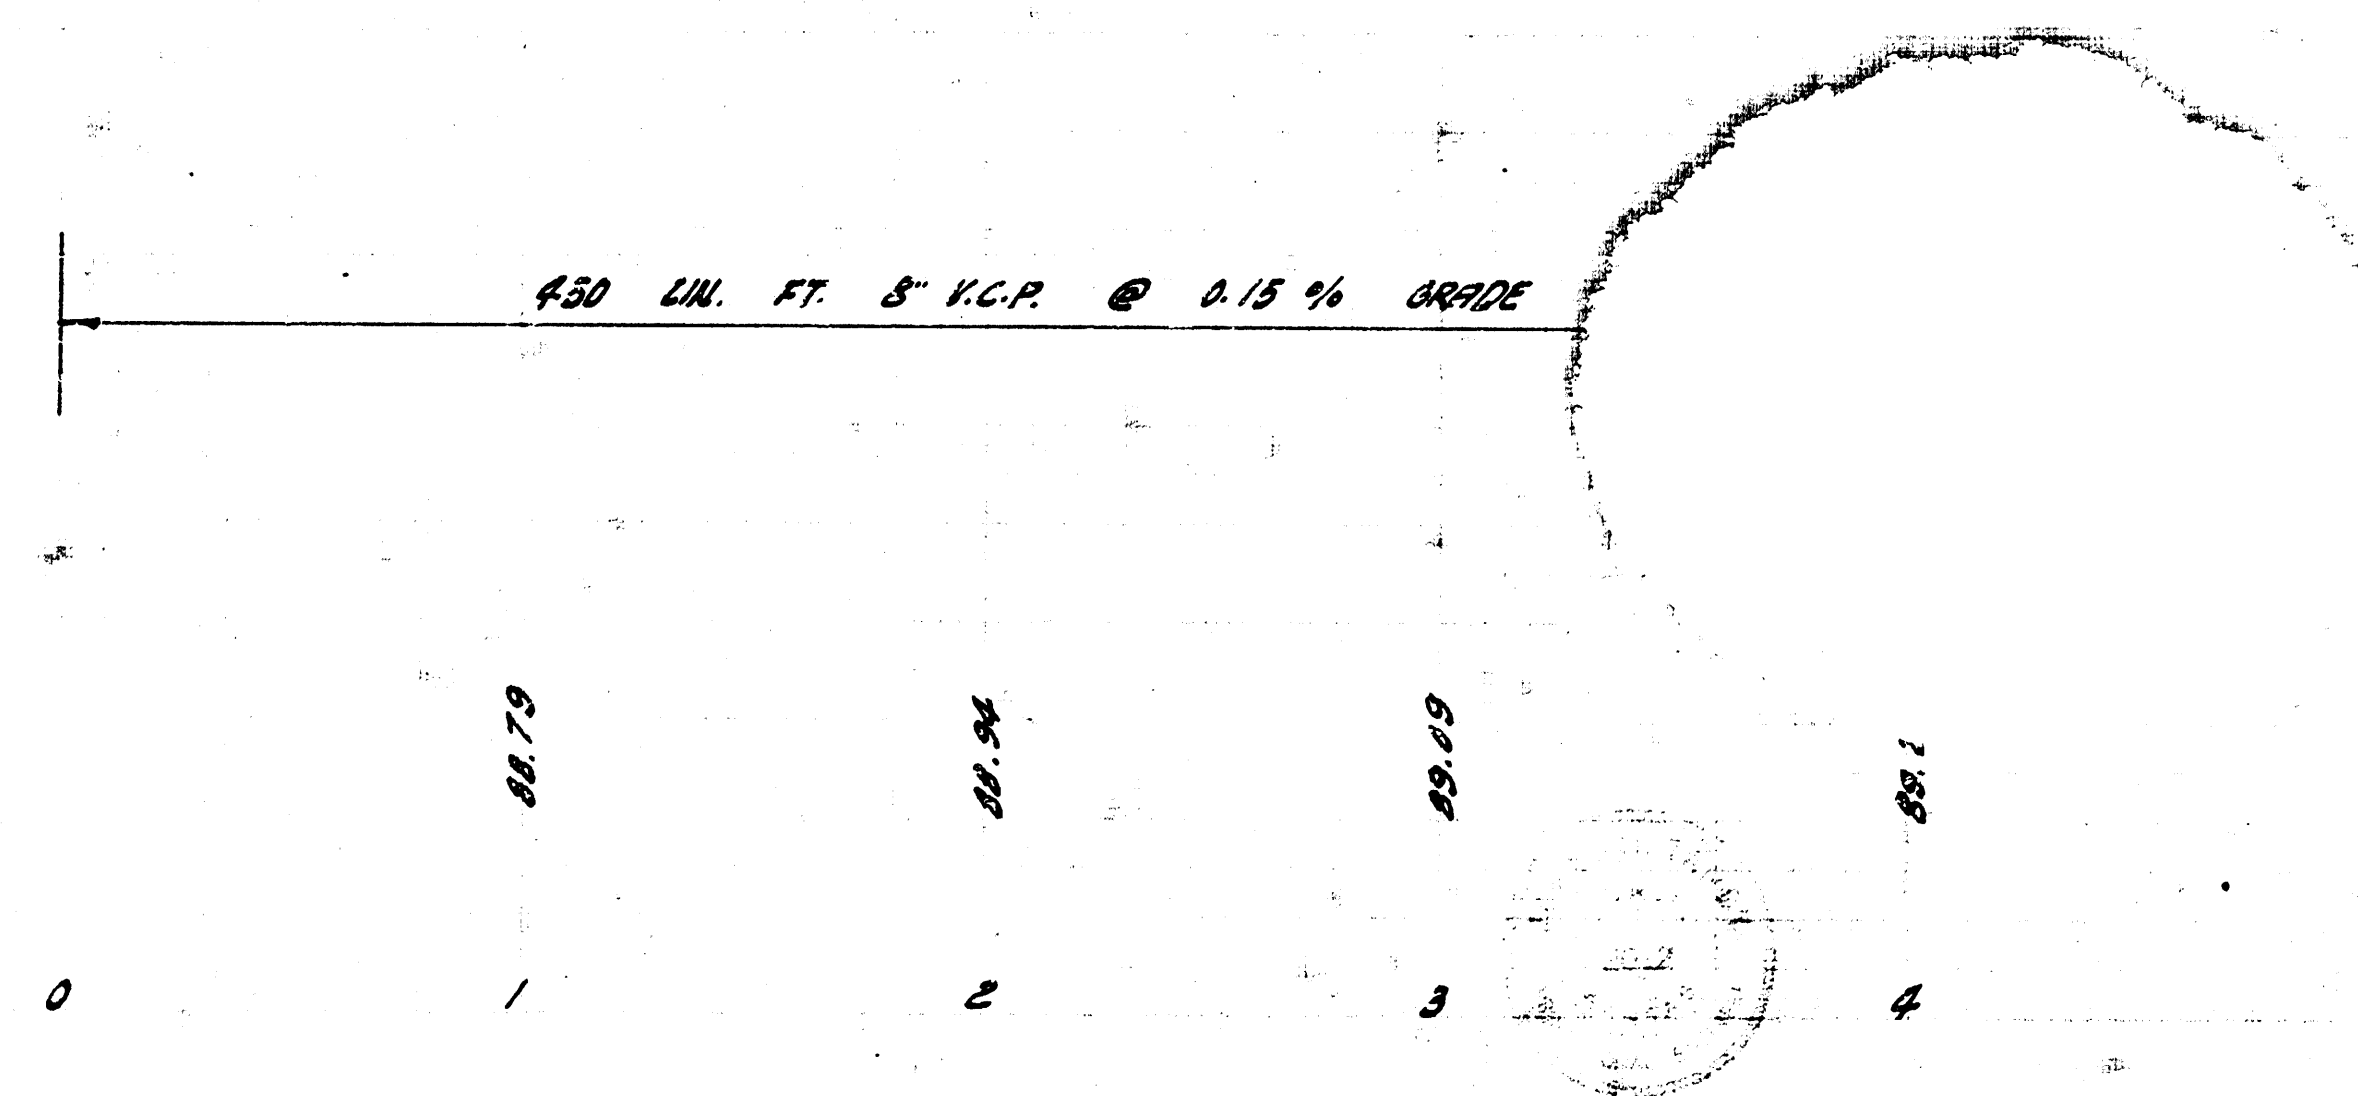

LATERAL 49 SAN. SEWER 22
 CITY OF WICHITA, KANSAS
 B. E. SMITH, CITY ENGINEER
 PROJ. NO. C 28-13 DATE MAR. 1939