


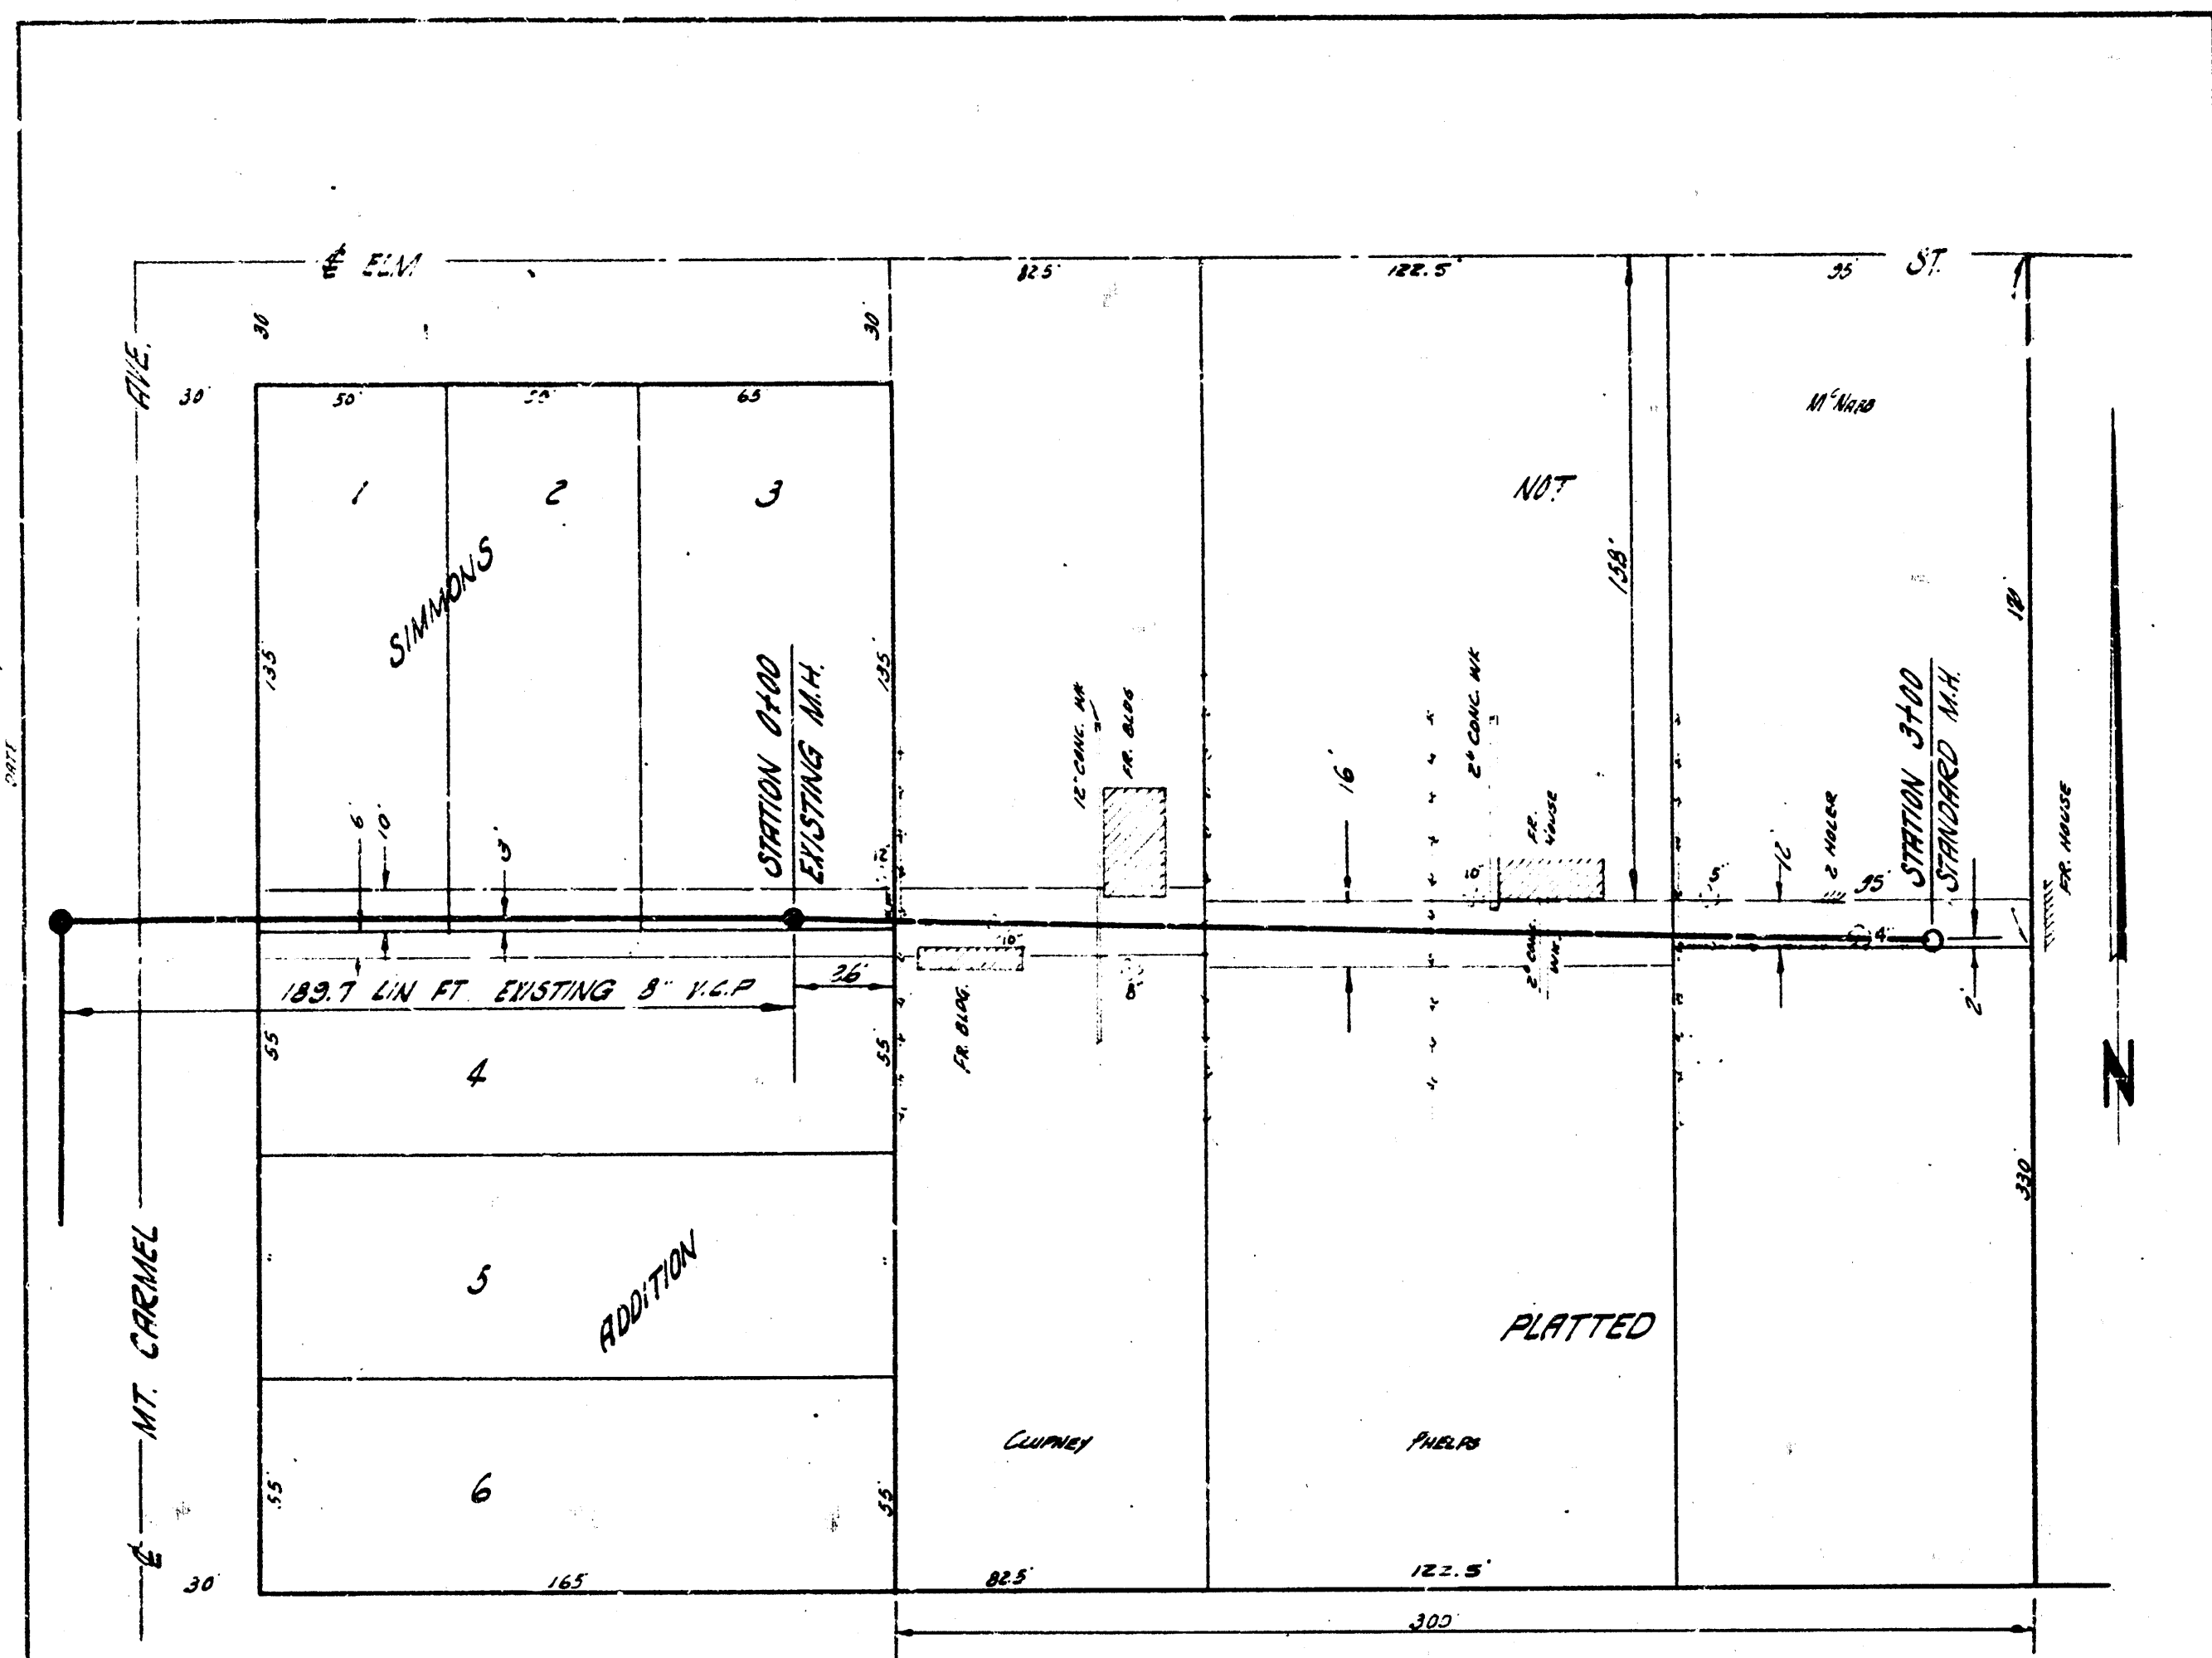
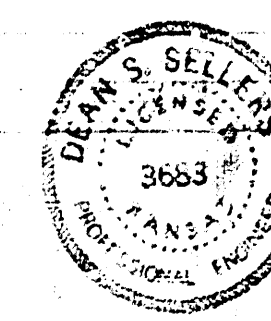


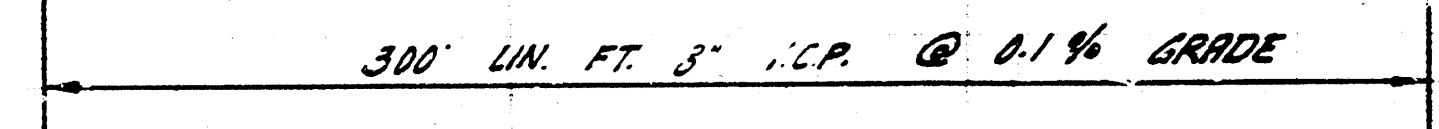




PLAN SCALE 1"=40'
PROFILE SCALE 1"=40' HOR. 1"=4' VERT.

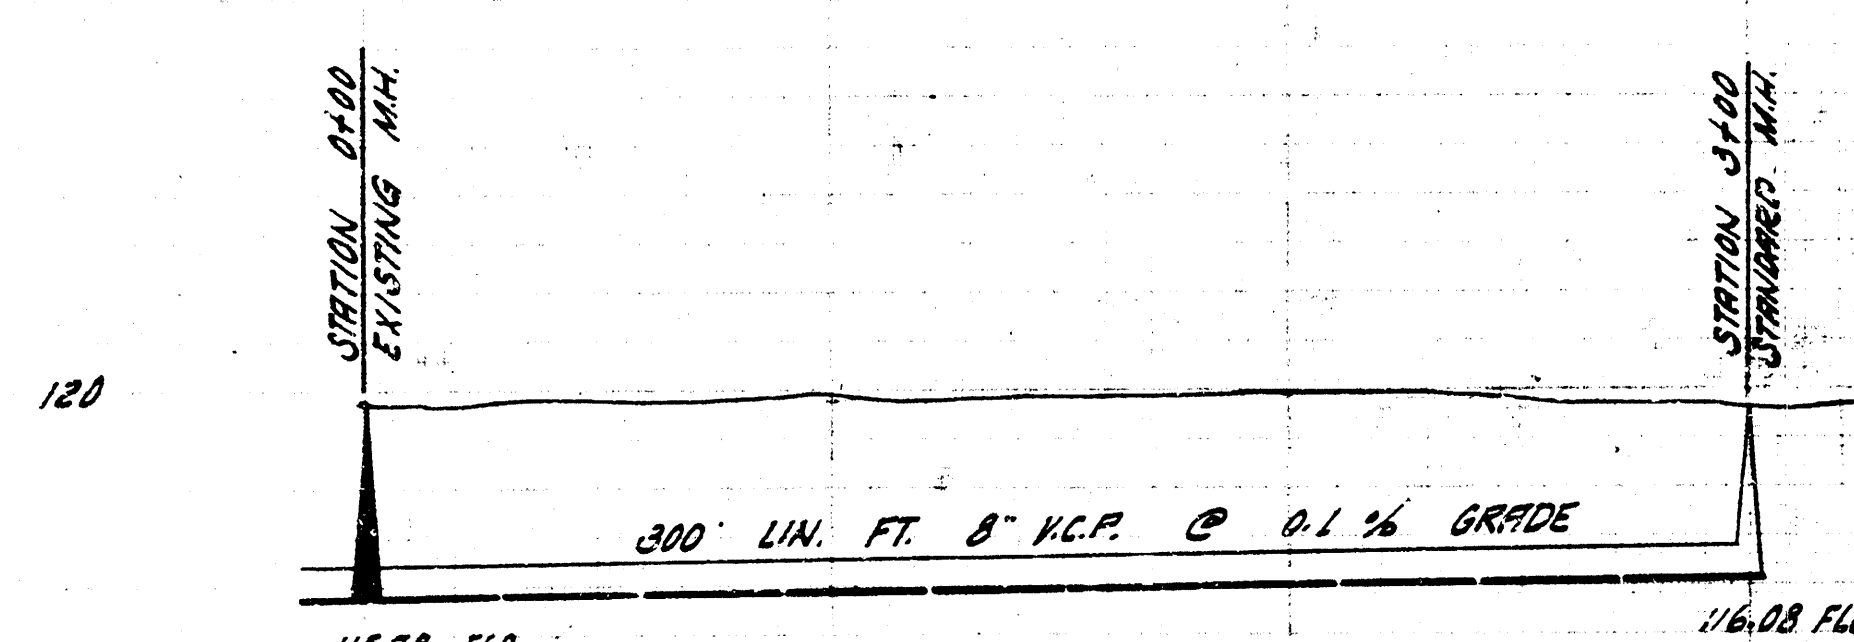

LATERAL 36 DIST. A S.S. #21
CITY OF WICHITA, KANSAS
B. E. SMITH, CITY ENGINEER
PROJ. NO. C 28-60 DATE 01.1959

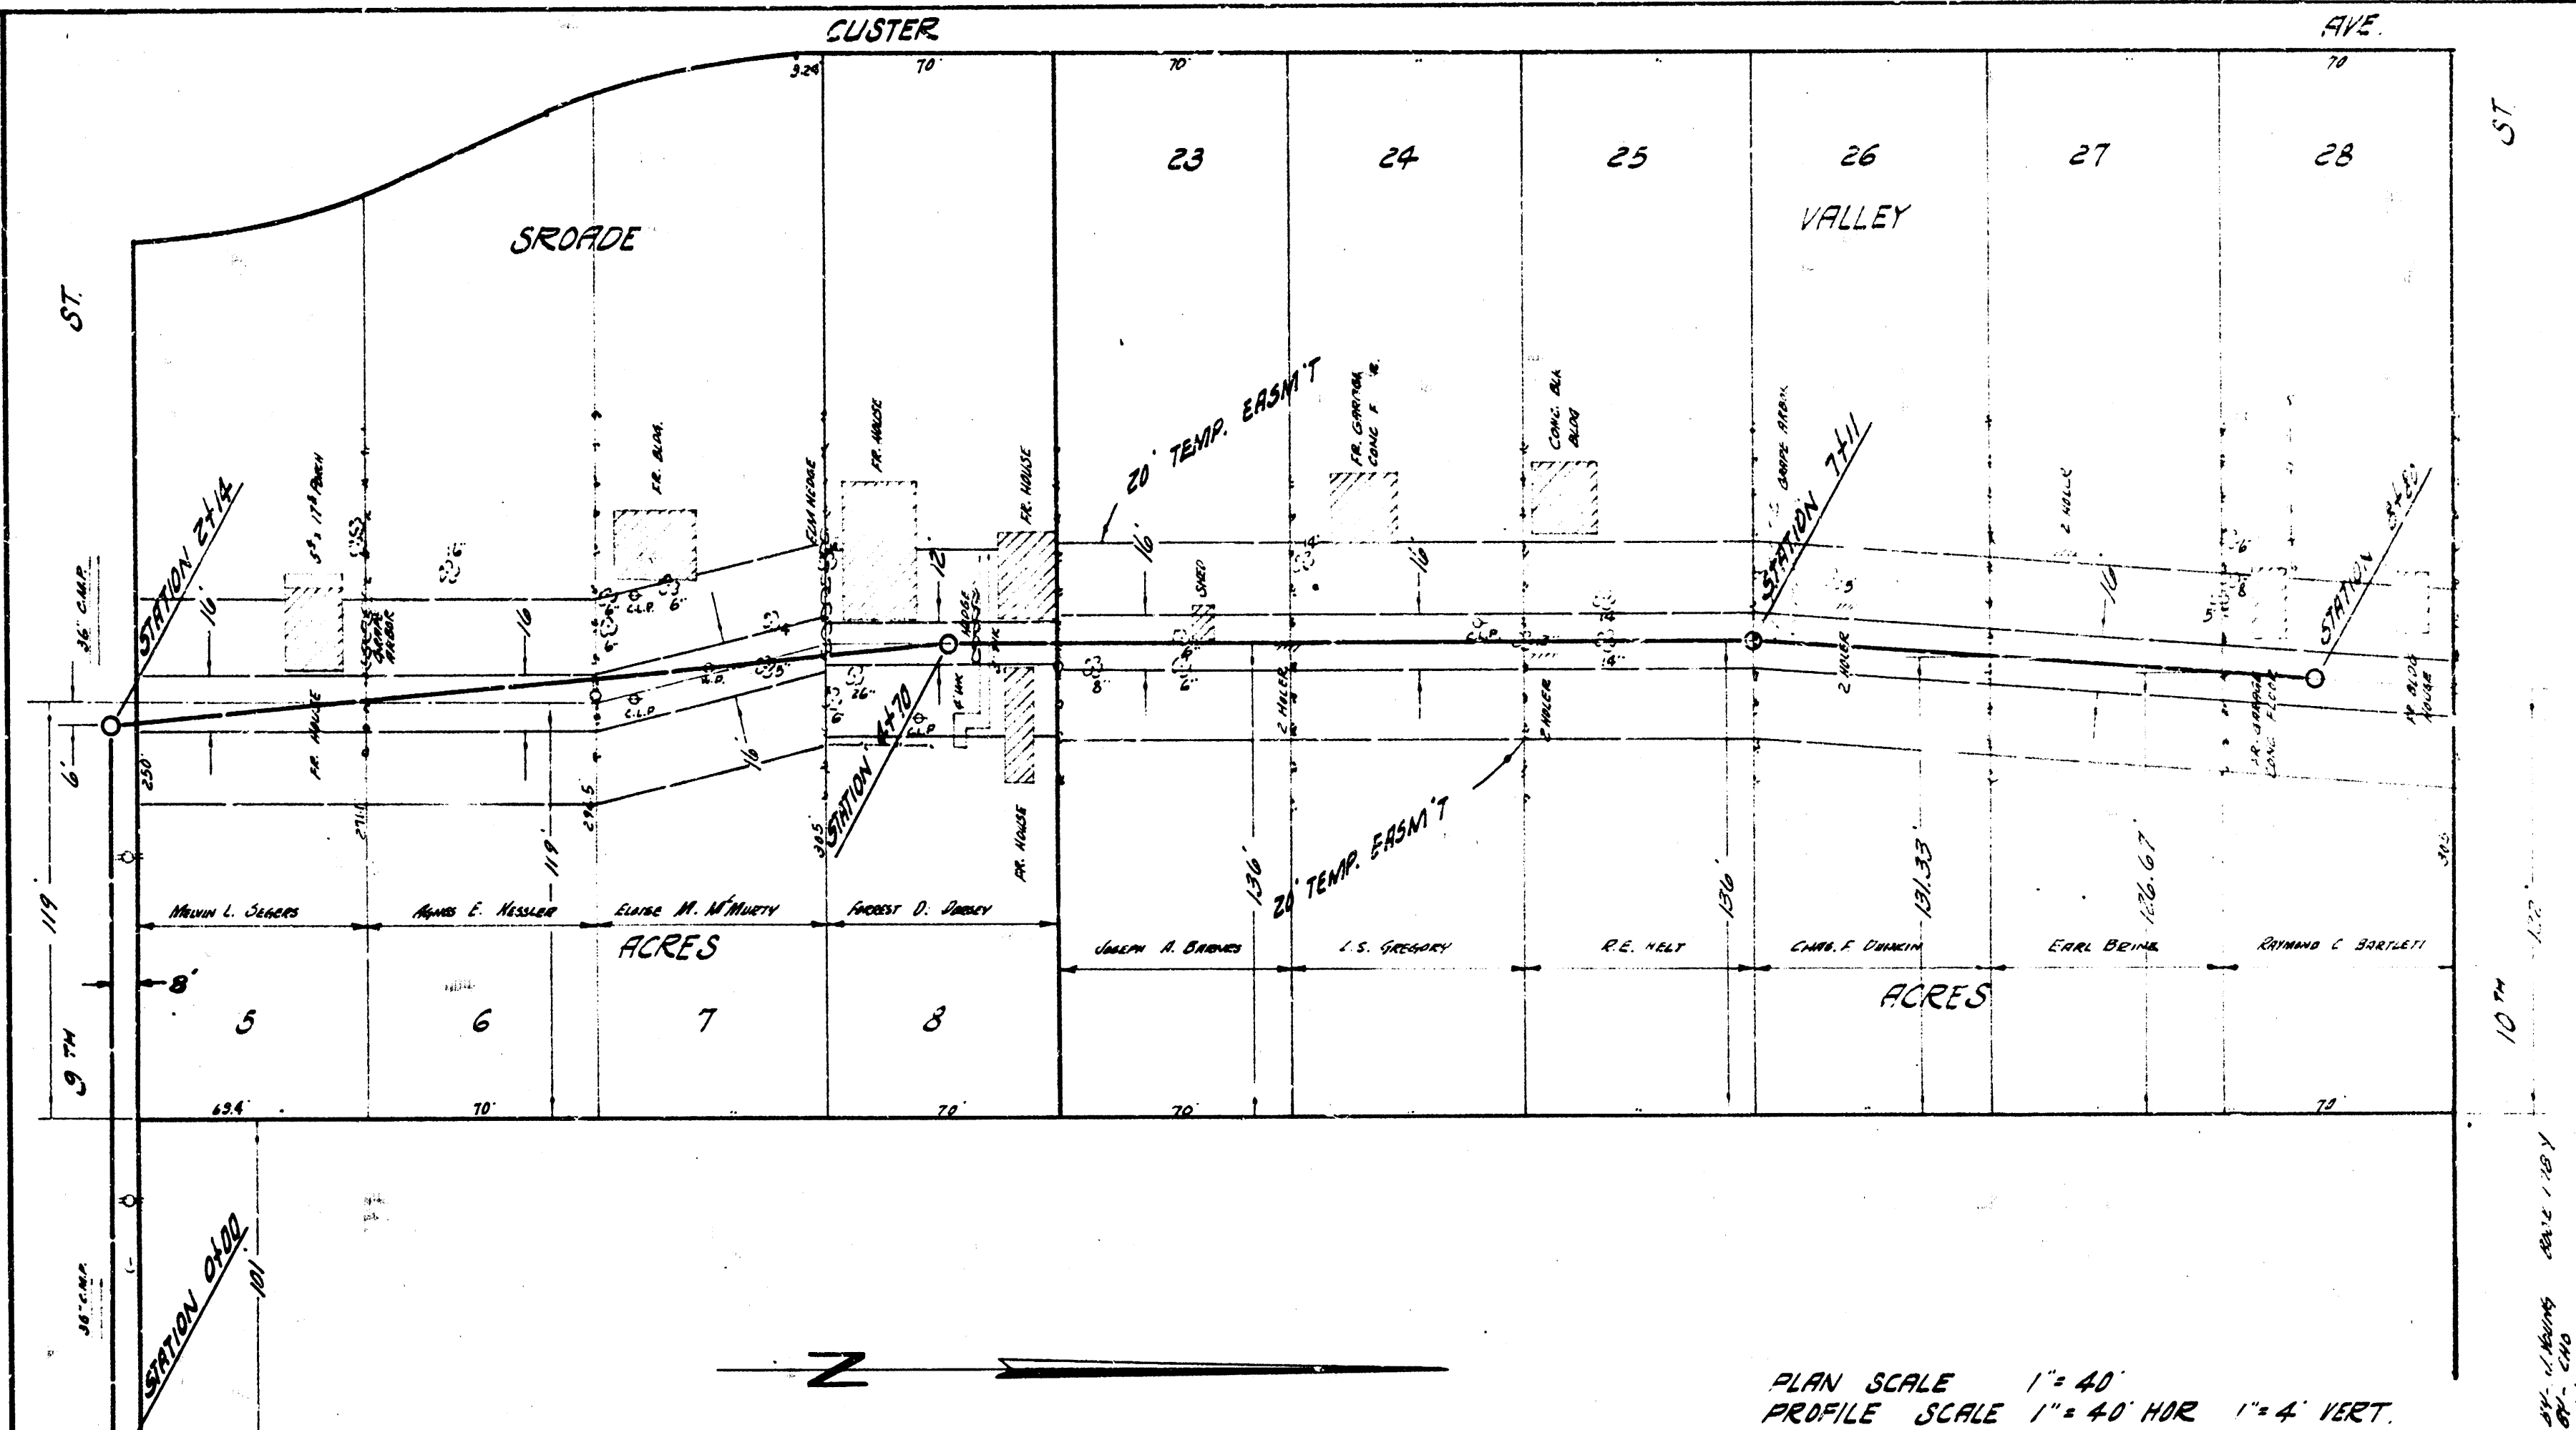

PLAN SCALE 1"=40'
PROFILE SCALE 1"=40' HOR. 1"=4' VERT.

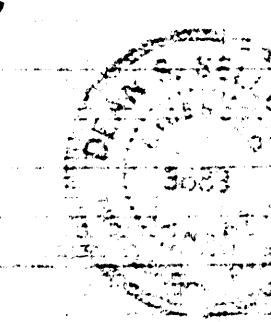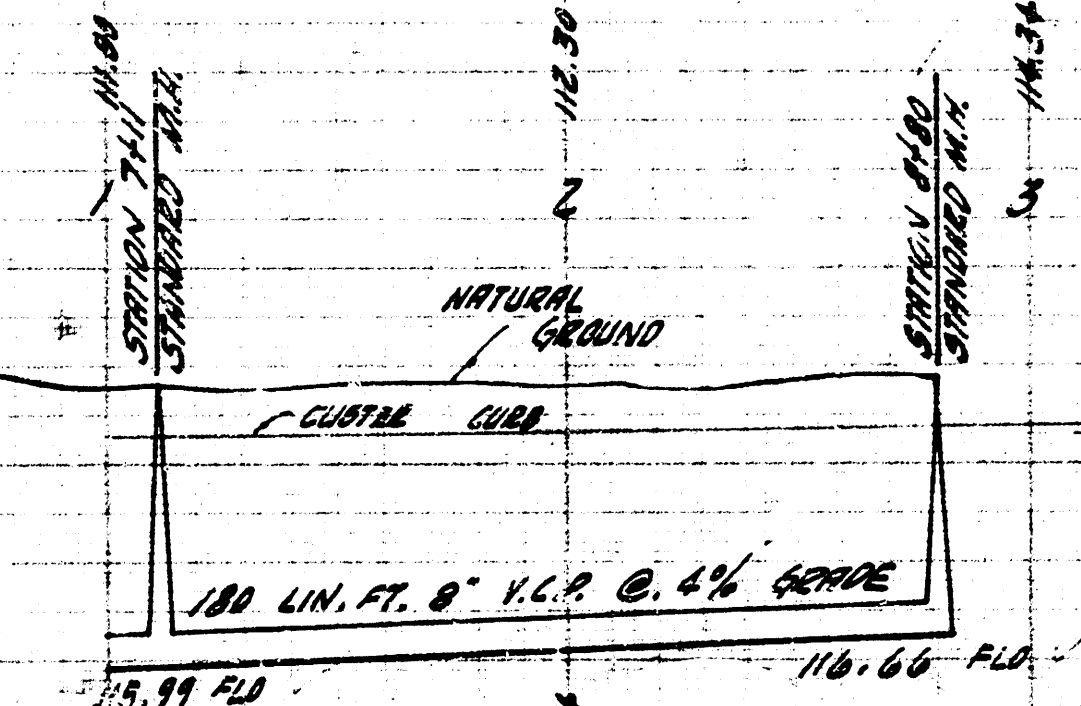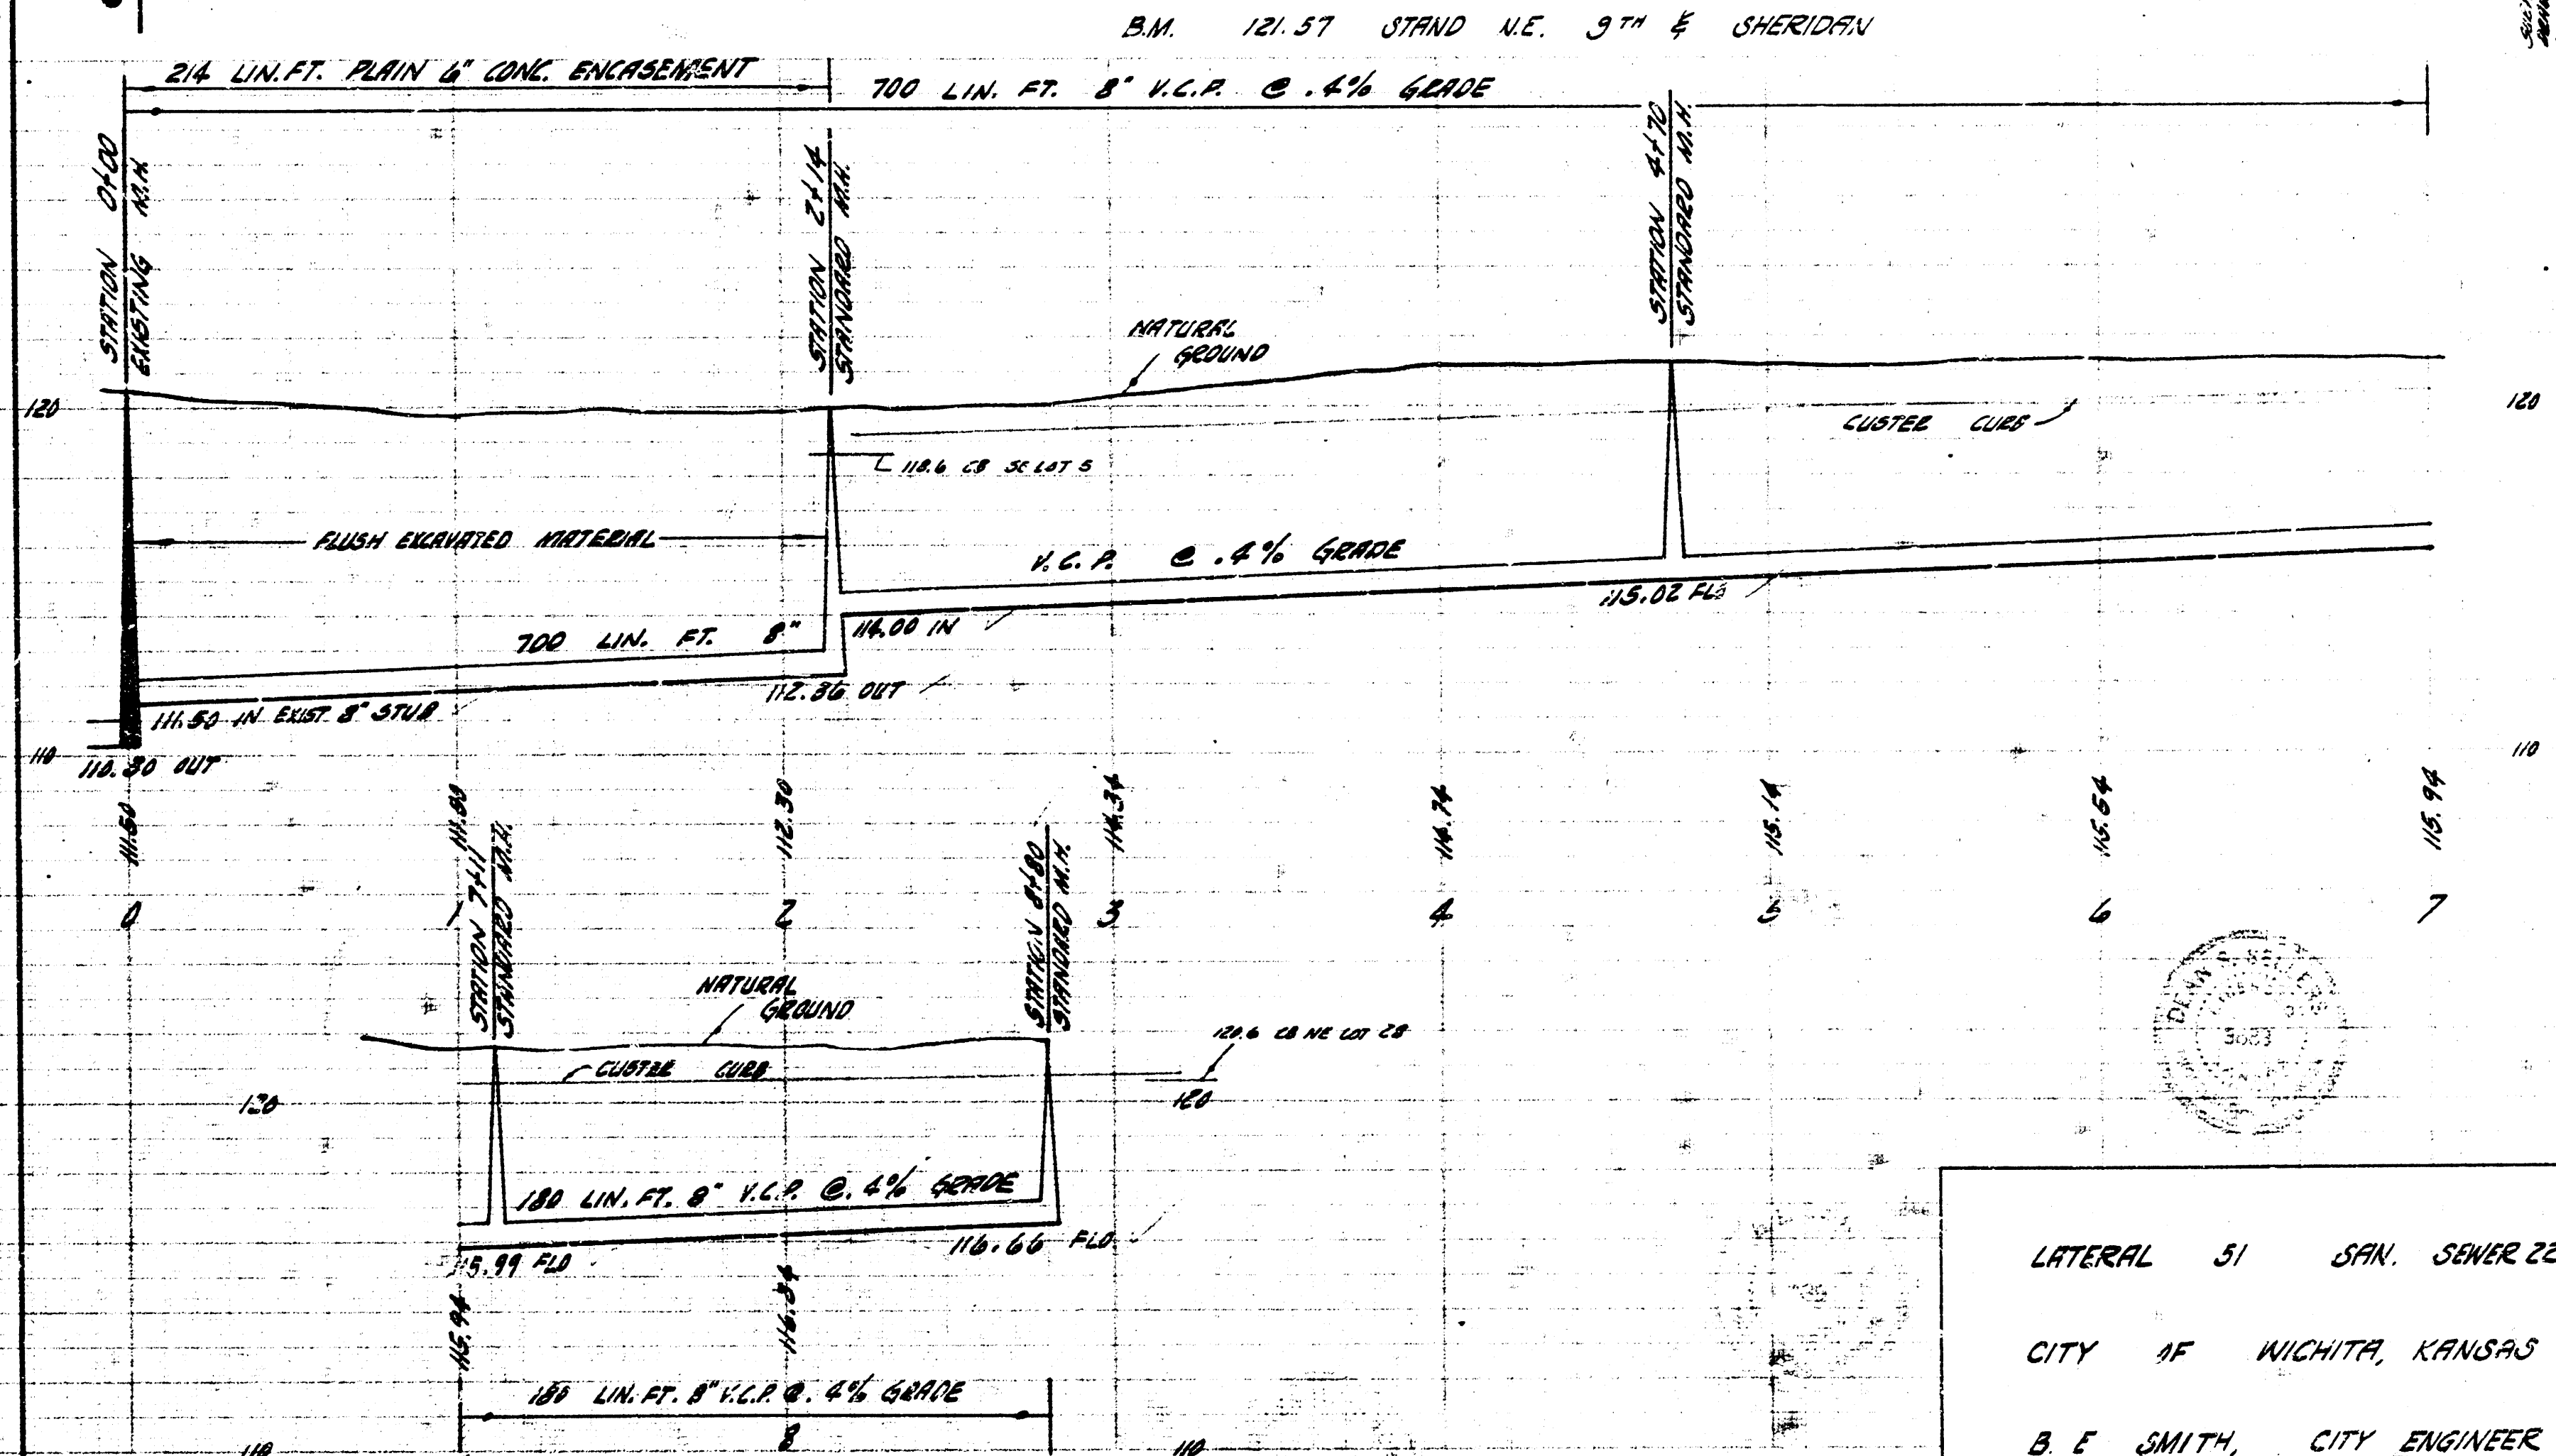

LATERAL 51 SAN. SEWER 22
CITY OF WICHITA, KANSAS
B. E. SMITH, CITY ENGINEER
PROJECT NO. C 28-38 DATE JAN. 1959