

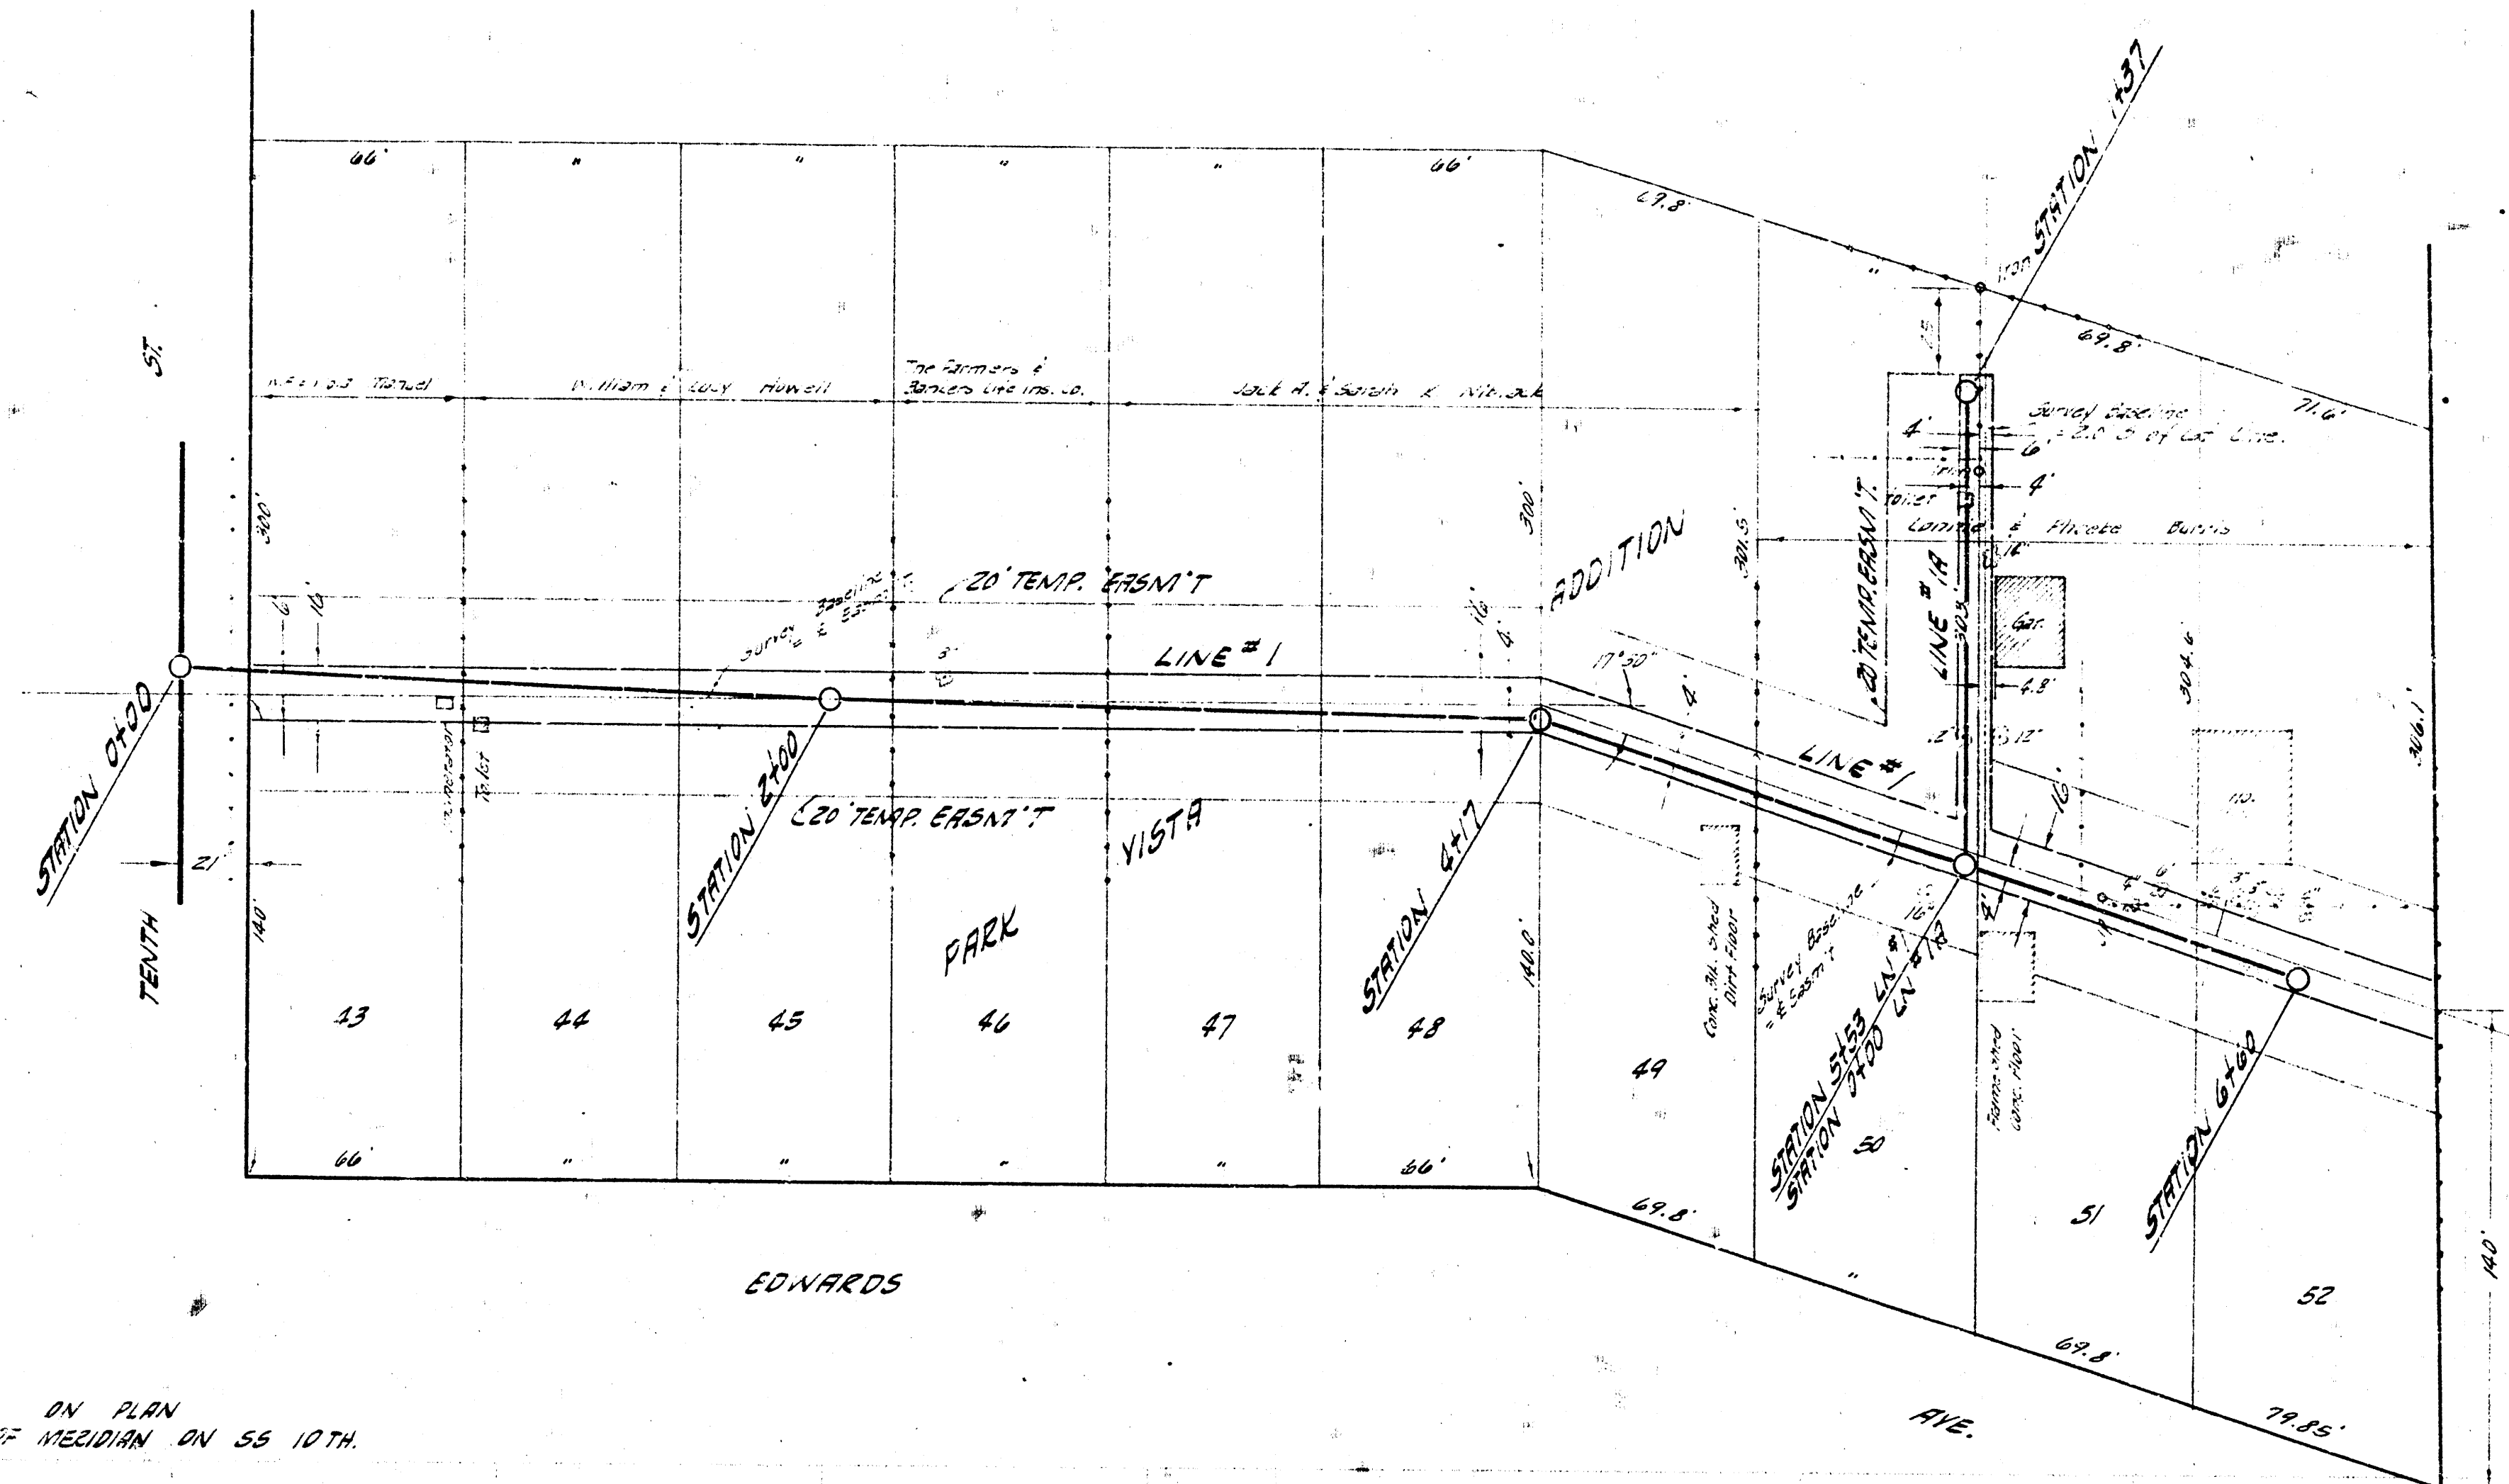


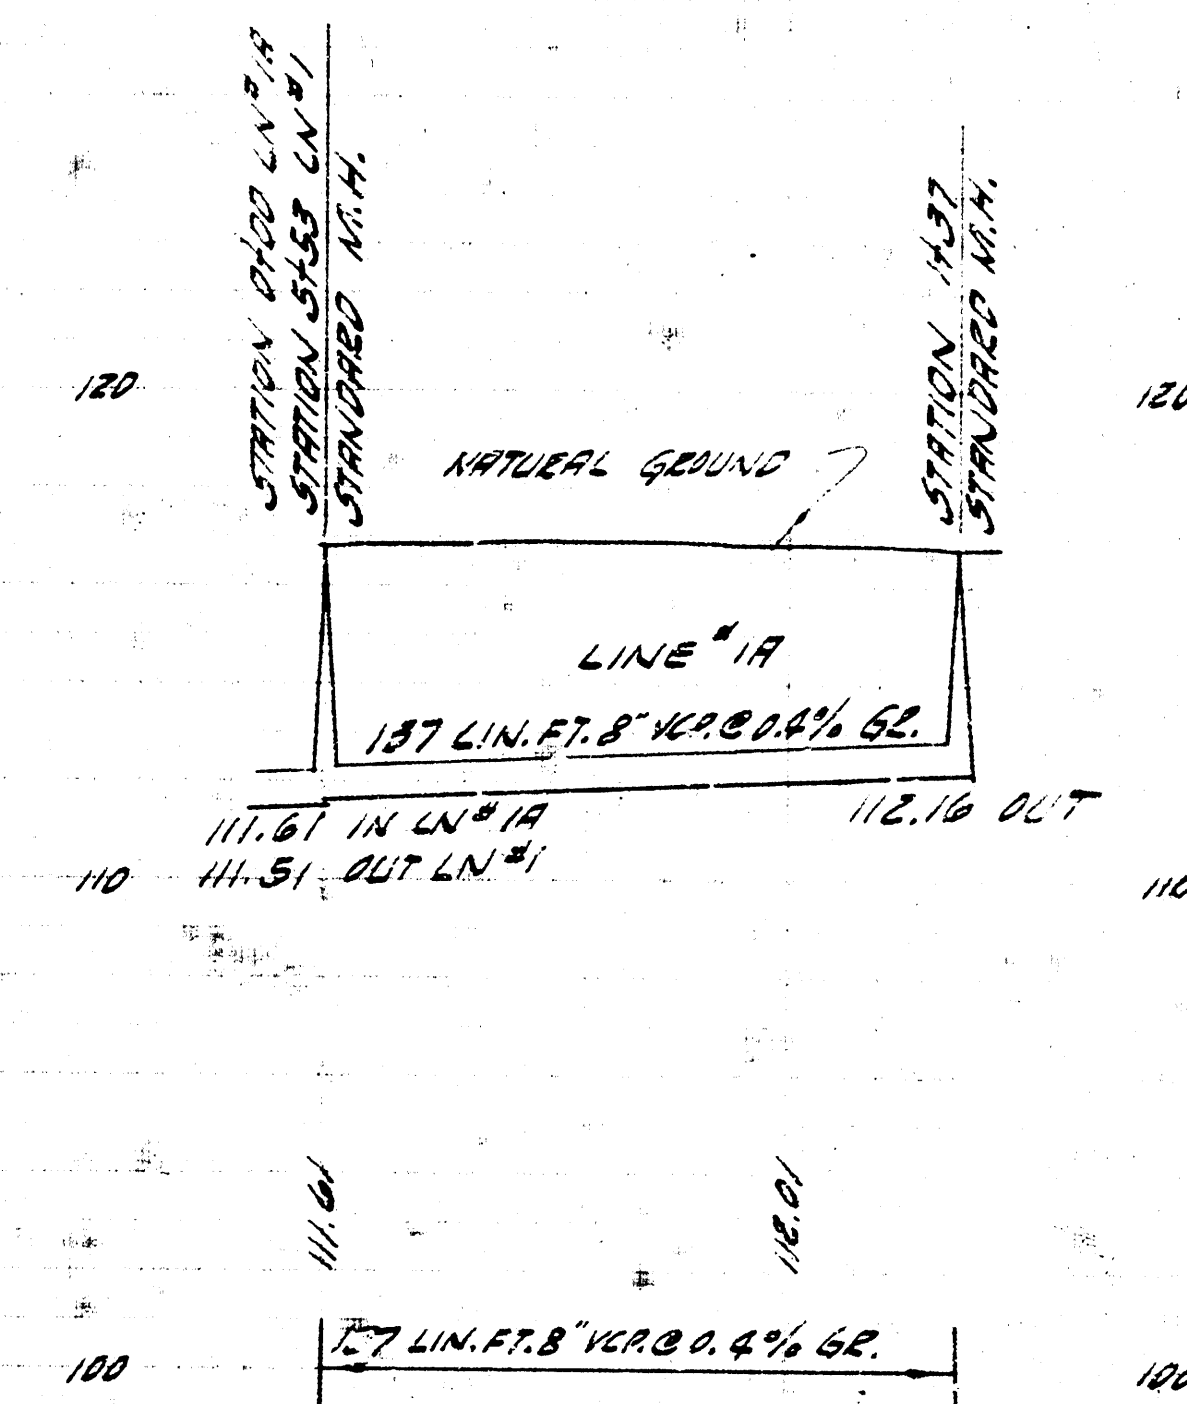

STATIONING & BASELINE AS INDICATED ON PLAN
 B.M. 117.63 RE ST. 15 H.P. 150' W. OF MERIDIAN ON 55 10TH.

PLAN SCALE 1" = 40'
 PROFILE SCALE 1" = 40' VERT. 1" = 4' HORIZONTAL

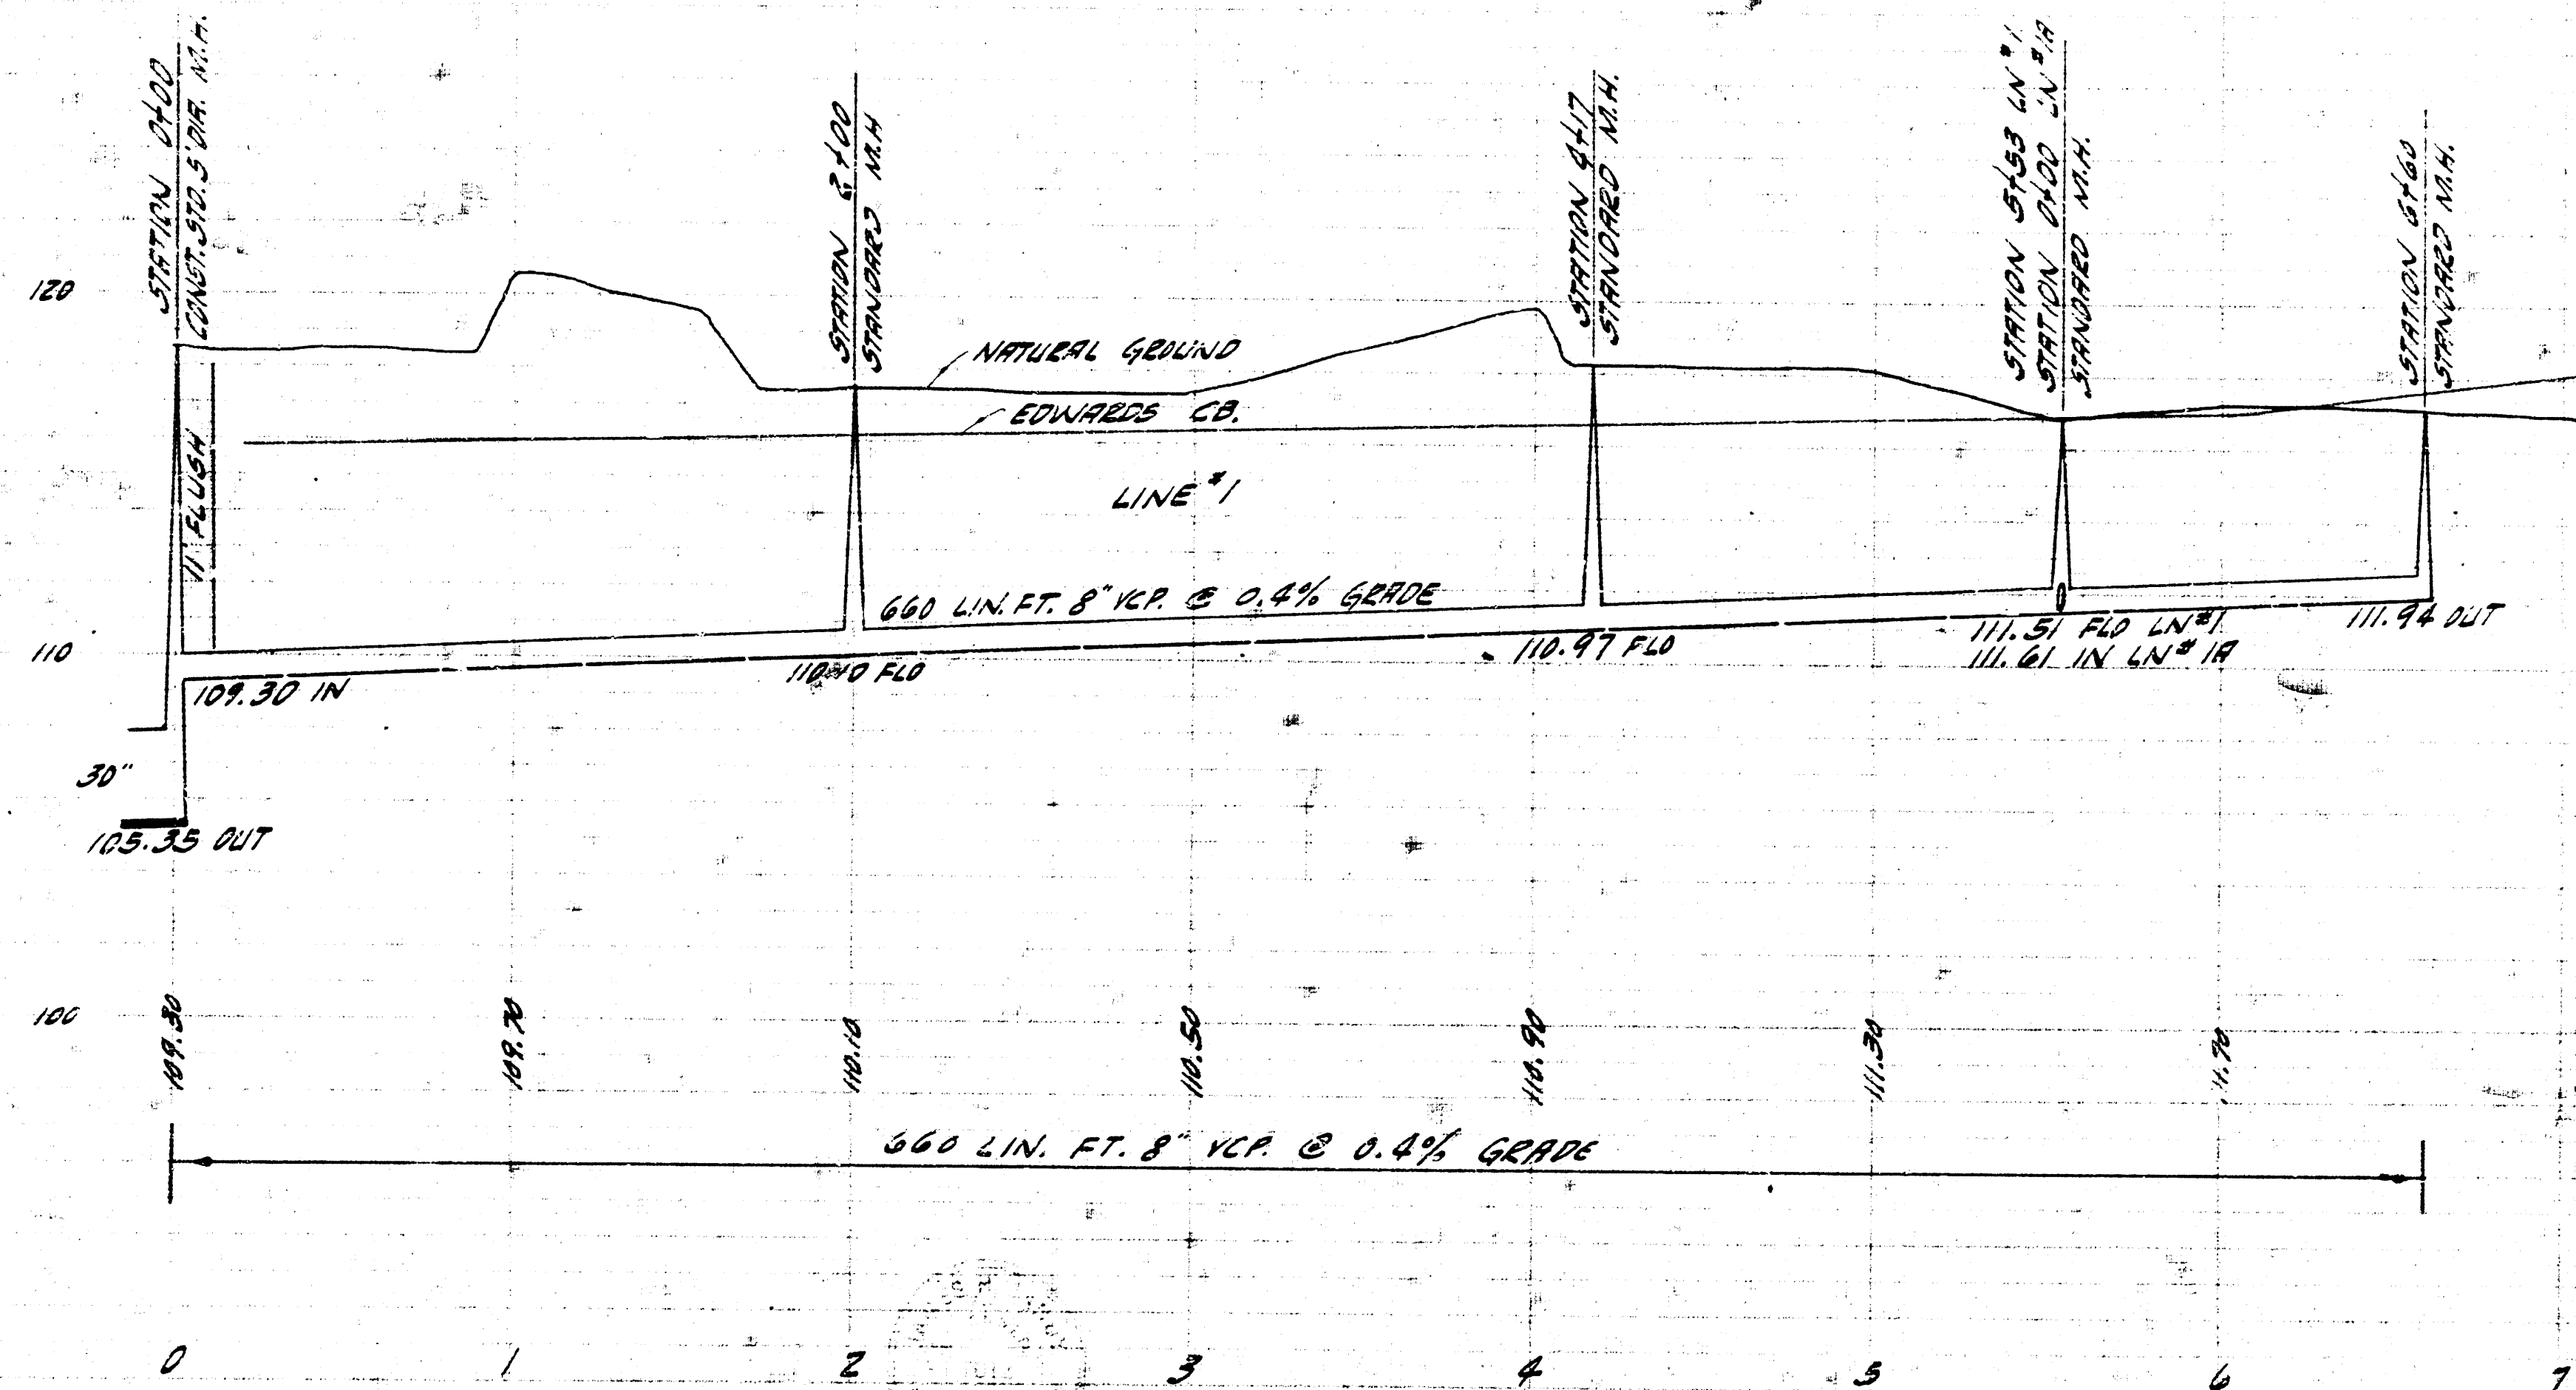

LATERAL TO SANITARY SEWER 22
 CITY OF WICHITA, KANSAS
 R.E. SMITH CITY ENGINEER
 PROJ. NO. 629-60 DATE: OCT. 1959