

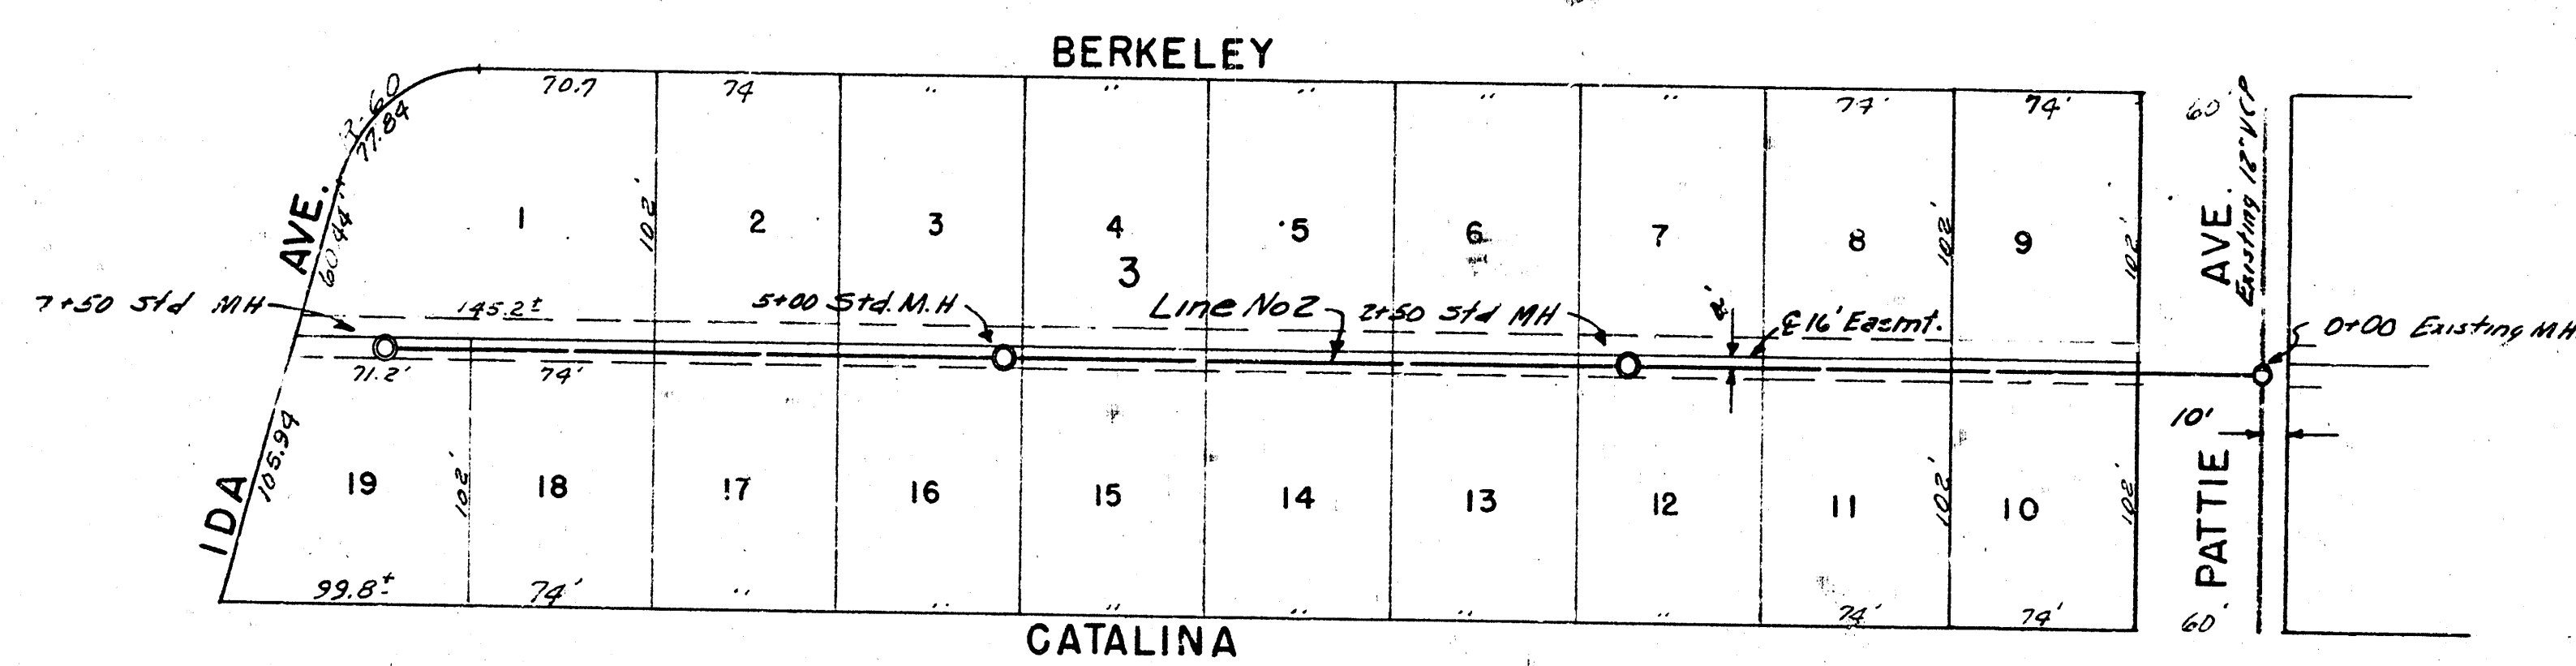


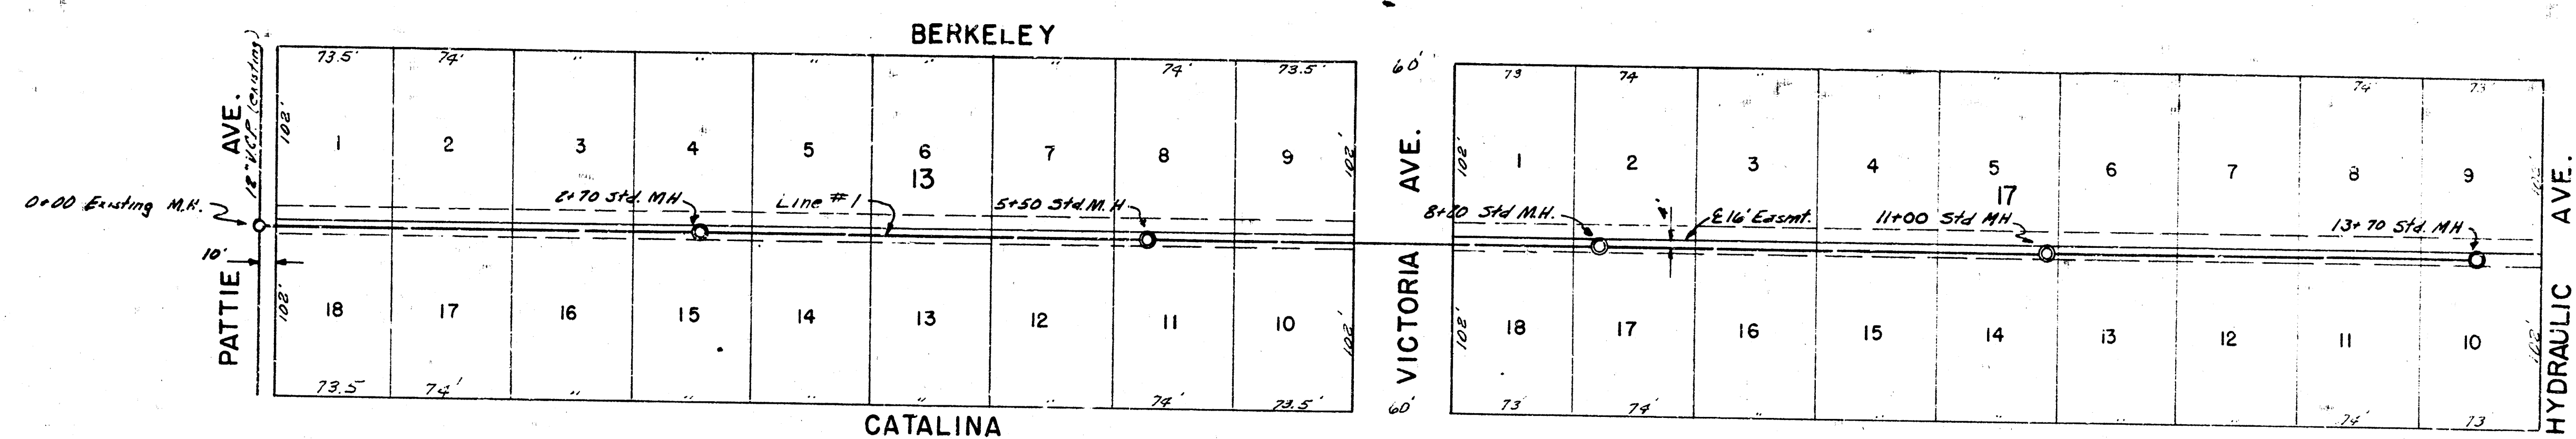

B.M. 91.68 SE Cor. Conc. For No. 1226 E Hamilton
B.M. 91.52 N. Rim M.H. 0+00

NOTE
Shaded area to be sand filled & flushed.
If excavated material is suitable for
backfill, this material is to be used & flushed.

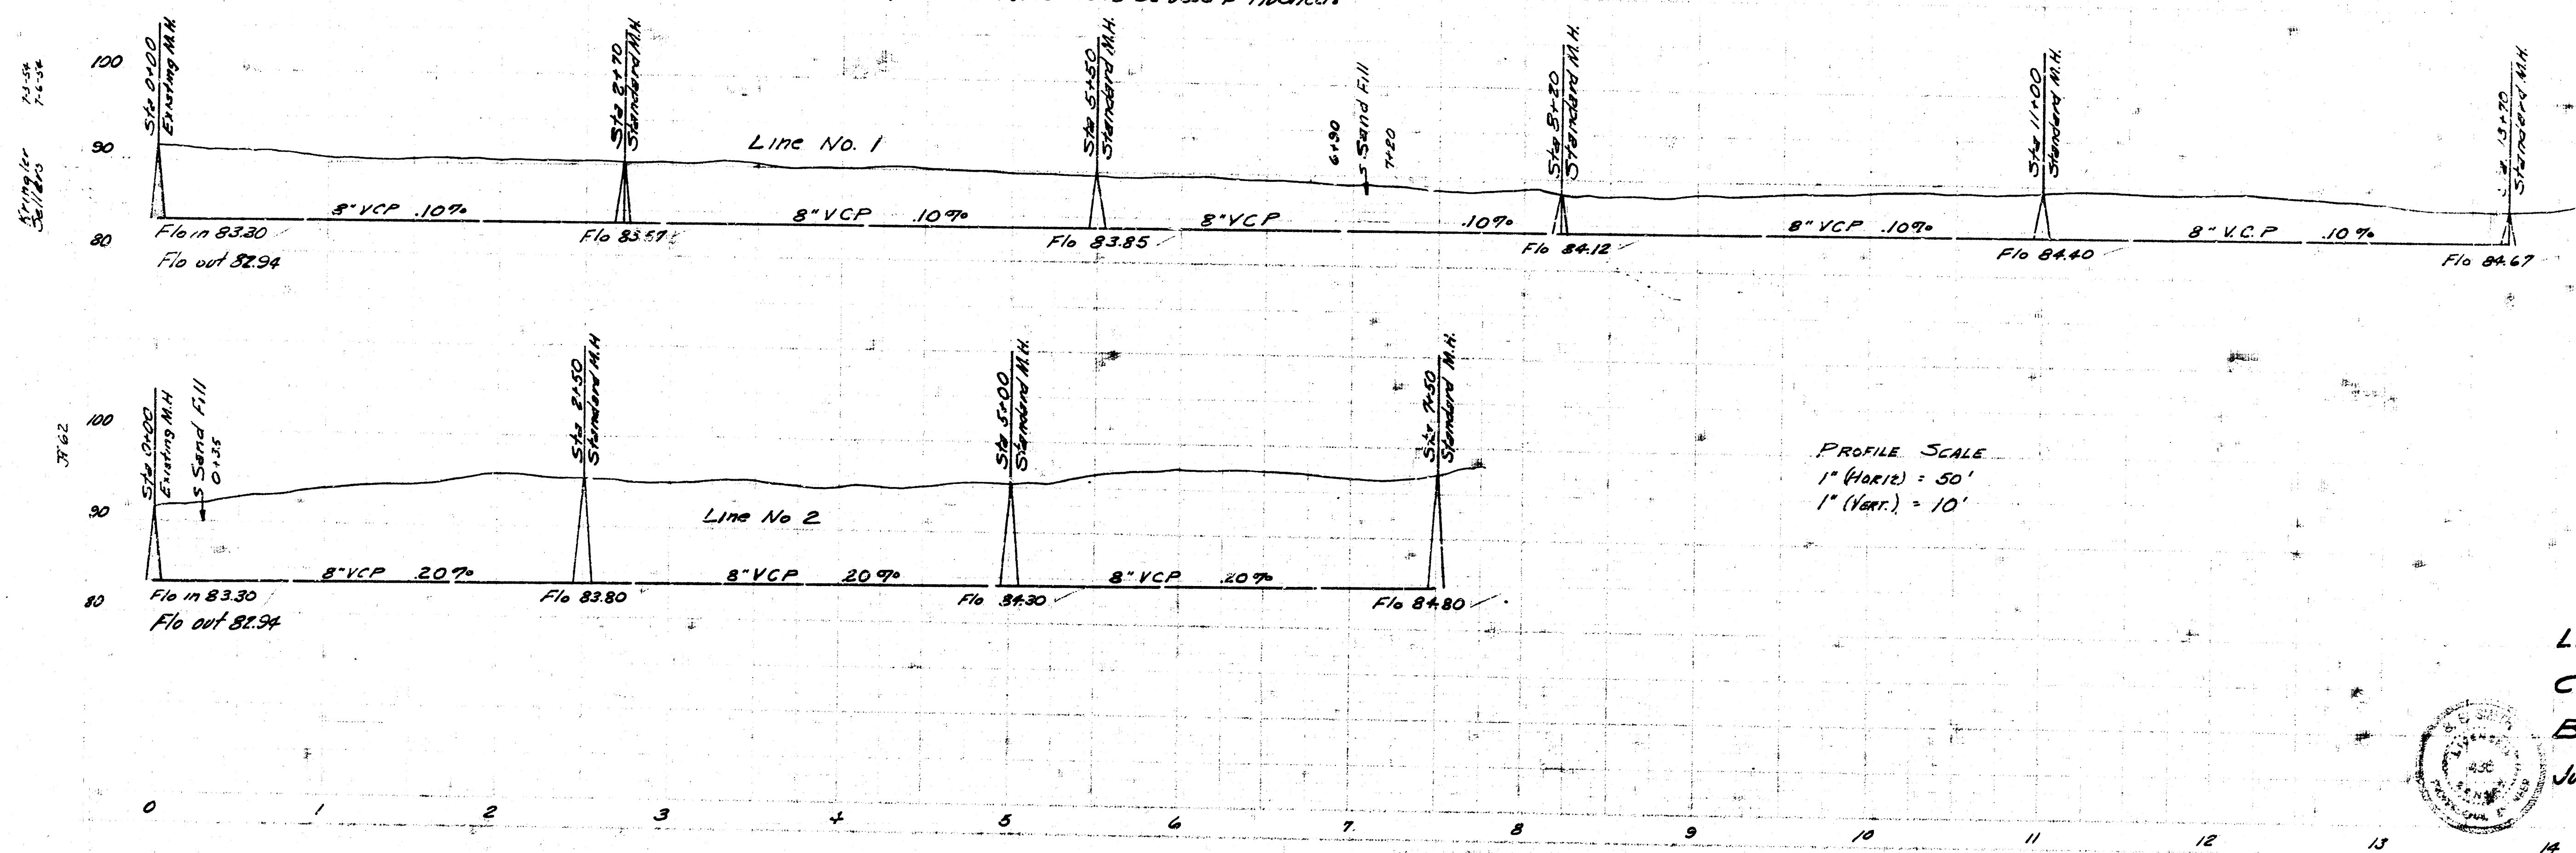

LAT. 5 SUB. 1 MAIN 22
CITY OF WICHITA
BE. SMITH CITY ENGINEER
JULY 1954 PROJ. C24-20